

N/F KRAJEWSKI MARIUSZ
316 BOSTON RD - N BILLERICA, MA
ASSESS. MAP 31 - PARCEL ID: 31-38-0
DEED BK 23810 / PAGE 124
PLAN BOOK 78 PLAN 24

N/F POWERS JOSEPH T
318 BOSTON RD - N BILLERICA, MA
ASSESS. MAP 31 - PARCEL ID: 31-37-0
DEED BK 1538 / PAGE 131

BEGINNING OF PROJECT
STA 12+30.00
N 3032840.4592
E 716426.6919
MEET EXISTING

MAP 41 LOT 8-2
S&N REALTY, LLC
29 N. BROADWAY, SALEM, NH
BOOK 10442 PAGE 228


S&N REALTY, LLC
BOOK 2357 PAGE 462

S&N REALTY, LLC
BOOK 2357 PAGE 462

MAP 41 LOT 6
ARTHUR J. & BETH E. LYNCH
324 BOSTON ROAD - BILLERICA, MA
BOOK 17415 PAGE 146


R&R UP #10-124
W/ FLOOD LIGHT

R&R UP #10/124
W/ FLOOD LIGHT

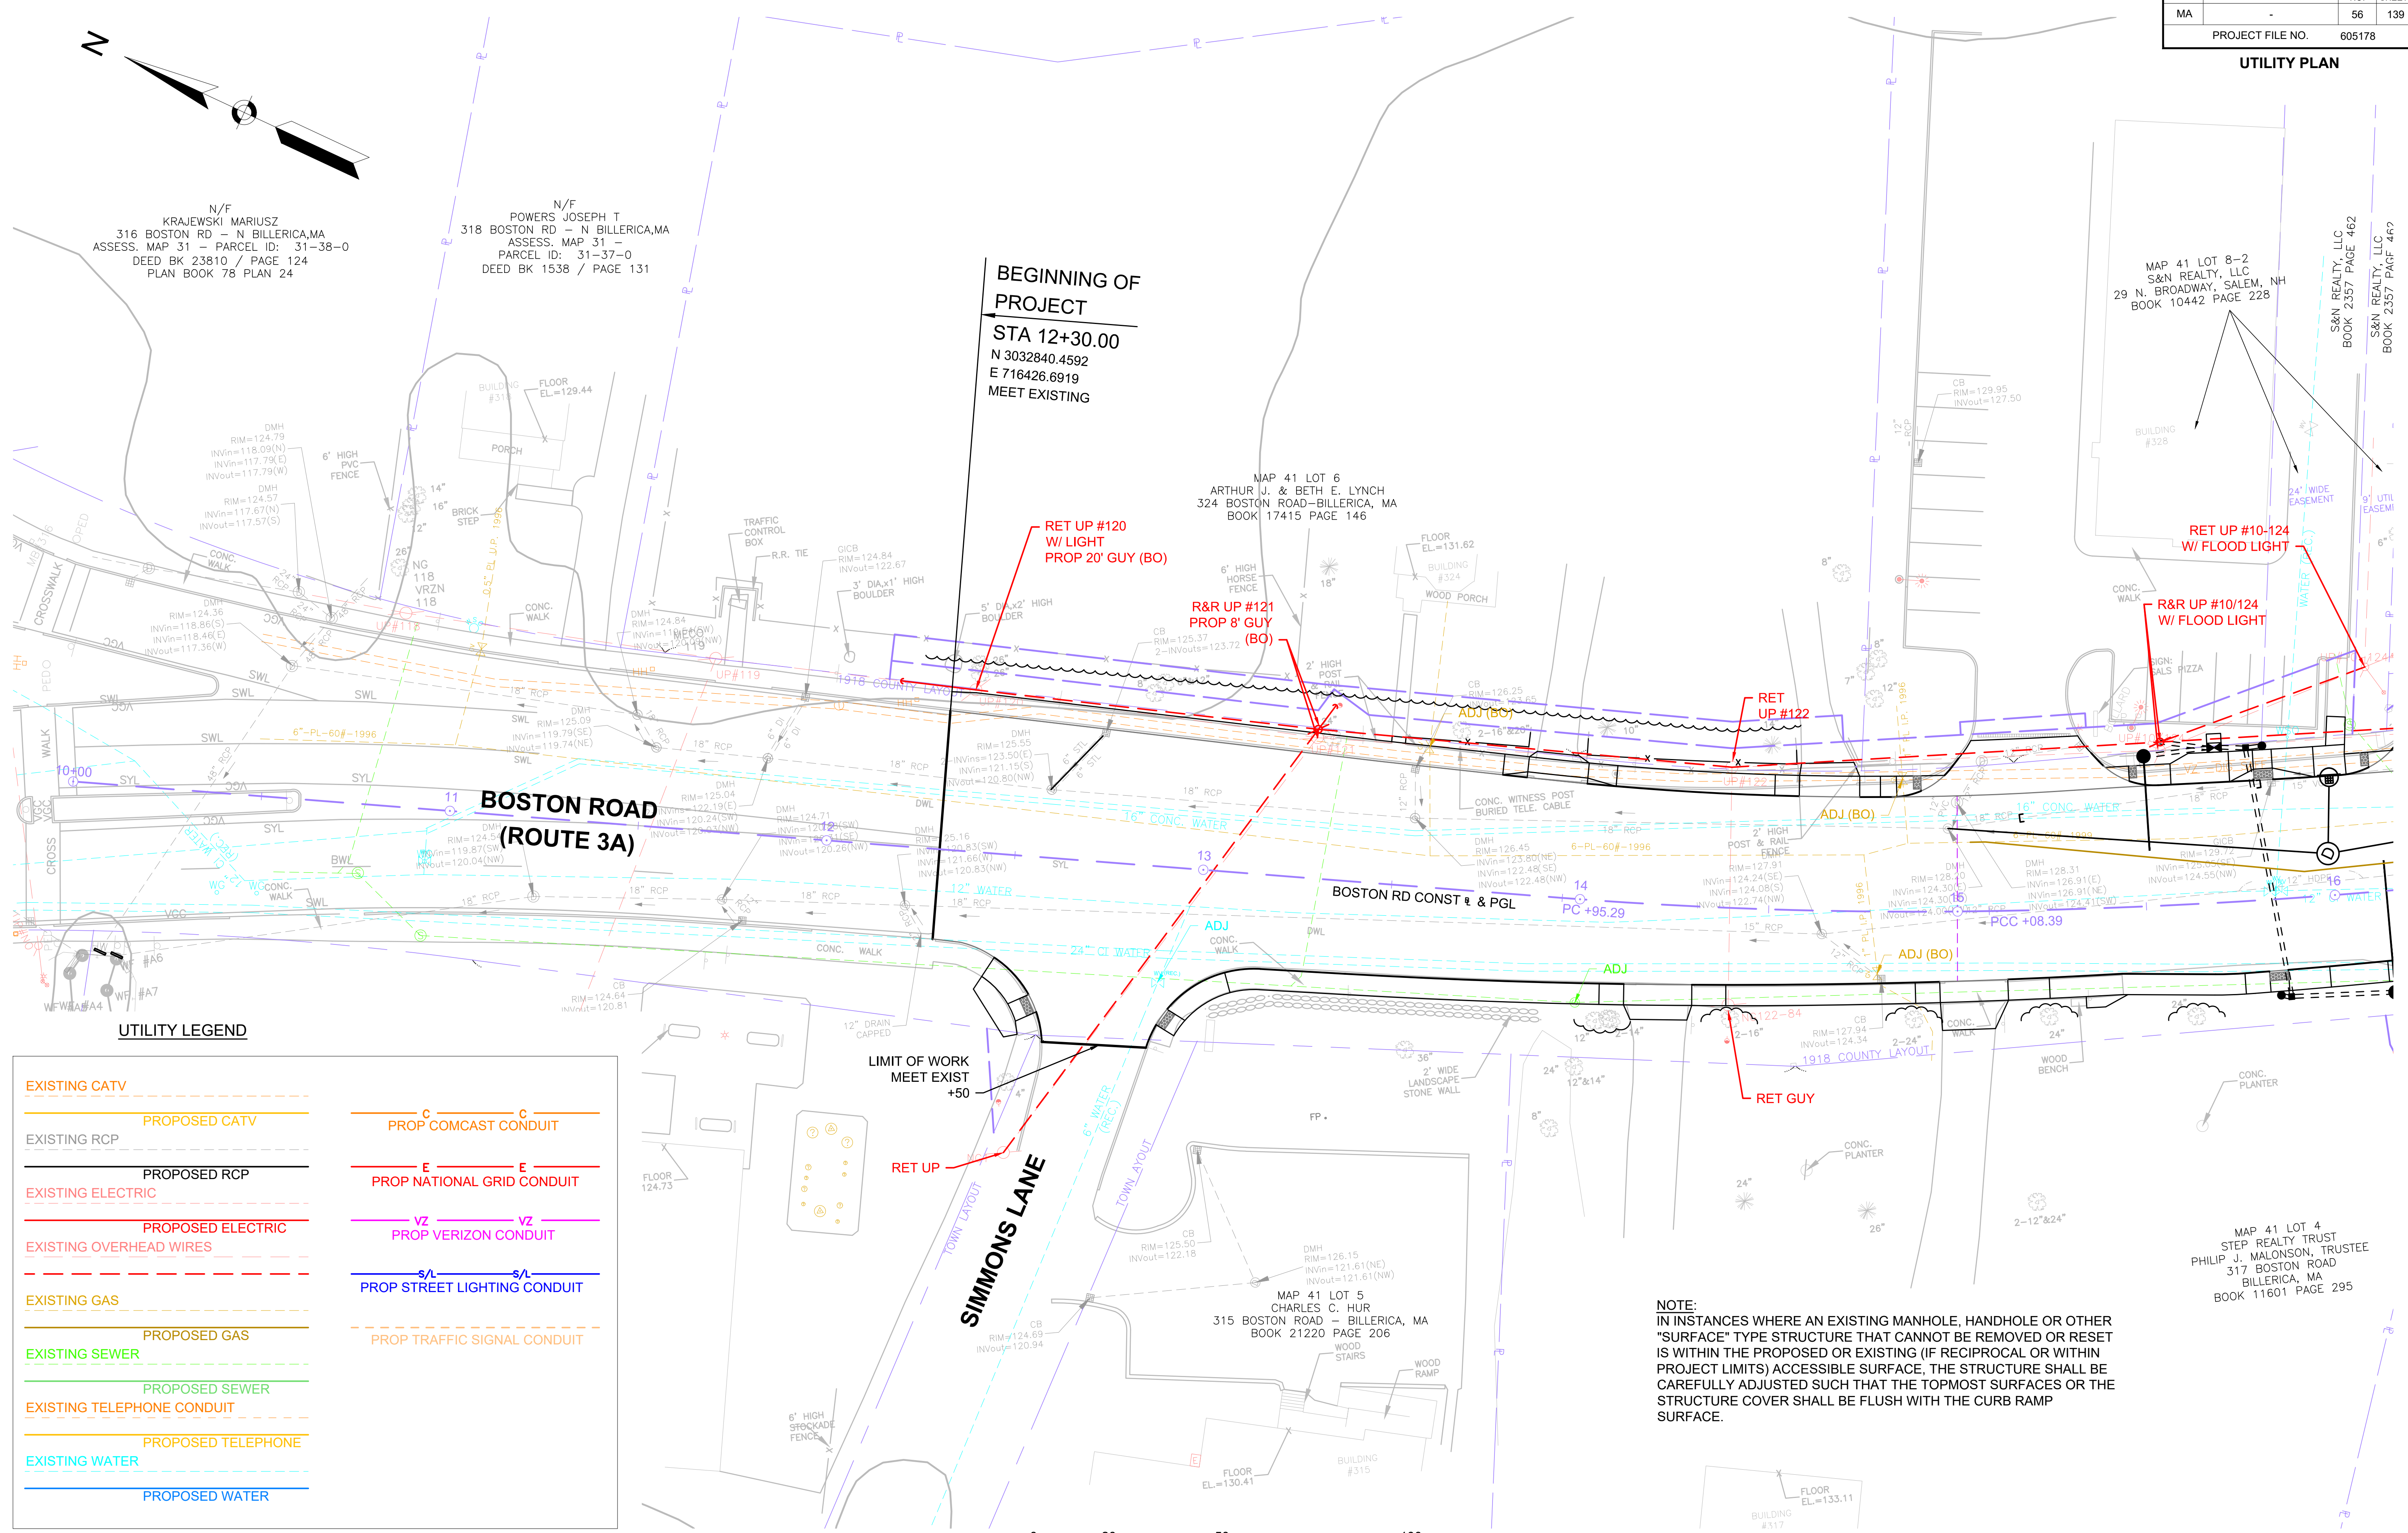

UTILITY LEGEND

EXISTING CATV	PROPOSED CATV	C	PROP COMCAST CONDUIT
EXISTING RCP	PROPOSED RCP	E	PROP NATIONAL GRID CONDUIT
EXISTING ELECTRIC	PROPOSED ELECTRIC	VZ	PROP VERIZON CONDUIT
EXISTING OVERHEAD WIRES	PROPOSED OVERHEAD WIRES	S/L	PROP STREET LIGHTING CONDUIT
EXISTING GAS	PROPOSED GAS		PROP TRAFFIC SIGNAL CONDUIT
EXISTING SEWER	PROPOSED SEWER		
EXISTING TELEPHONE CONDUIT	PROPOSED TELEPHONE		
EXISTING WATER	PROPOSED WATER		

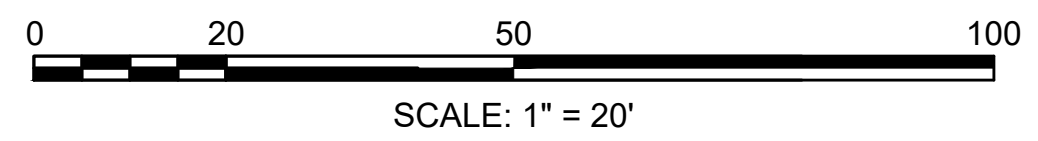

NOTE:
IN INSTANCES WHERE AN EXISTING MANHOLE, HANDHOLE OR OTHER "SURFACE" TYPE STRUCTURE THAT CANNOT BE REMOVED OR RESET IS WITHIN THE PROPOSED OR EXISTING (IF RECIPROCAL OR WITHIN PROJECT LIMITS) ACCESSIBLE SURFACE, THE STRUCTURE SHALL BE CAREFULLY ADJUSTED SUCH THAT THE TOPMOST SURFACES OR THE STRUCTURE COVER SHALL BE FLUSH WITH THE CURB RAMP SURFACE.

MAP 41 LOT 4
STEP REALTY TRUST
PHILIP J. MALONSON, TRUSTEE
317 BOSTON ROAD
BILLERICA, MA
BOOK 11601 PAGE 295

CONTINUED ON
SHEET NO. 57


FOR PROFILE SEE SHEET 28

BILLERICA
BOSTON ROAD (ROUTE 3A)

STATE	FED. AID PROJ. NO.	SHEET NO.	TOTAL SHEETS
MA	-	57	139
PROJECT FILE NO.		605178	


UTILITY PLAN

MAP 41 LOT 11
OLIVIA F. & KITHUNU PATHIRAJA
340 BOSTON ROAD-BILLERICA, MA
BOOK 31433 PAGE 136

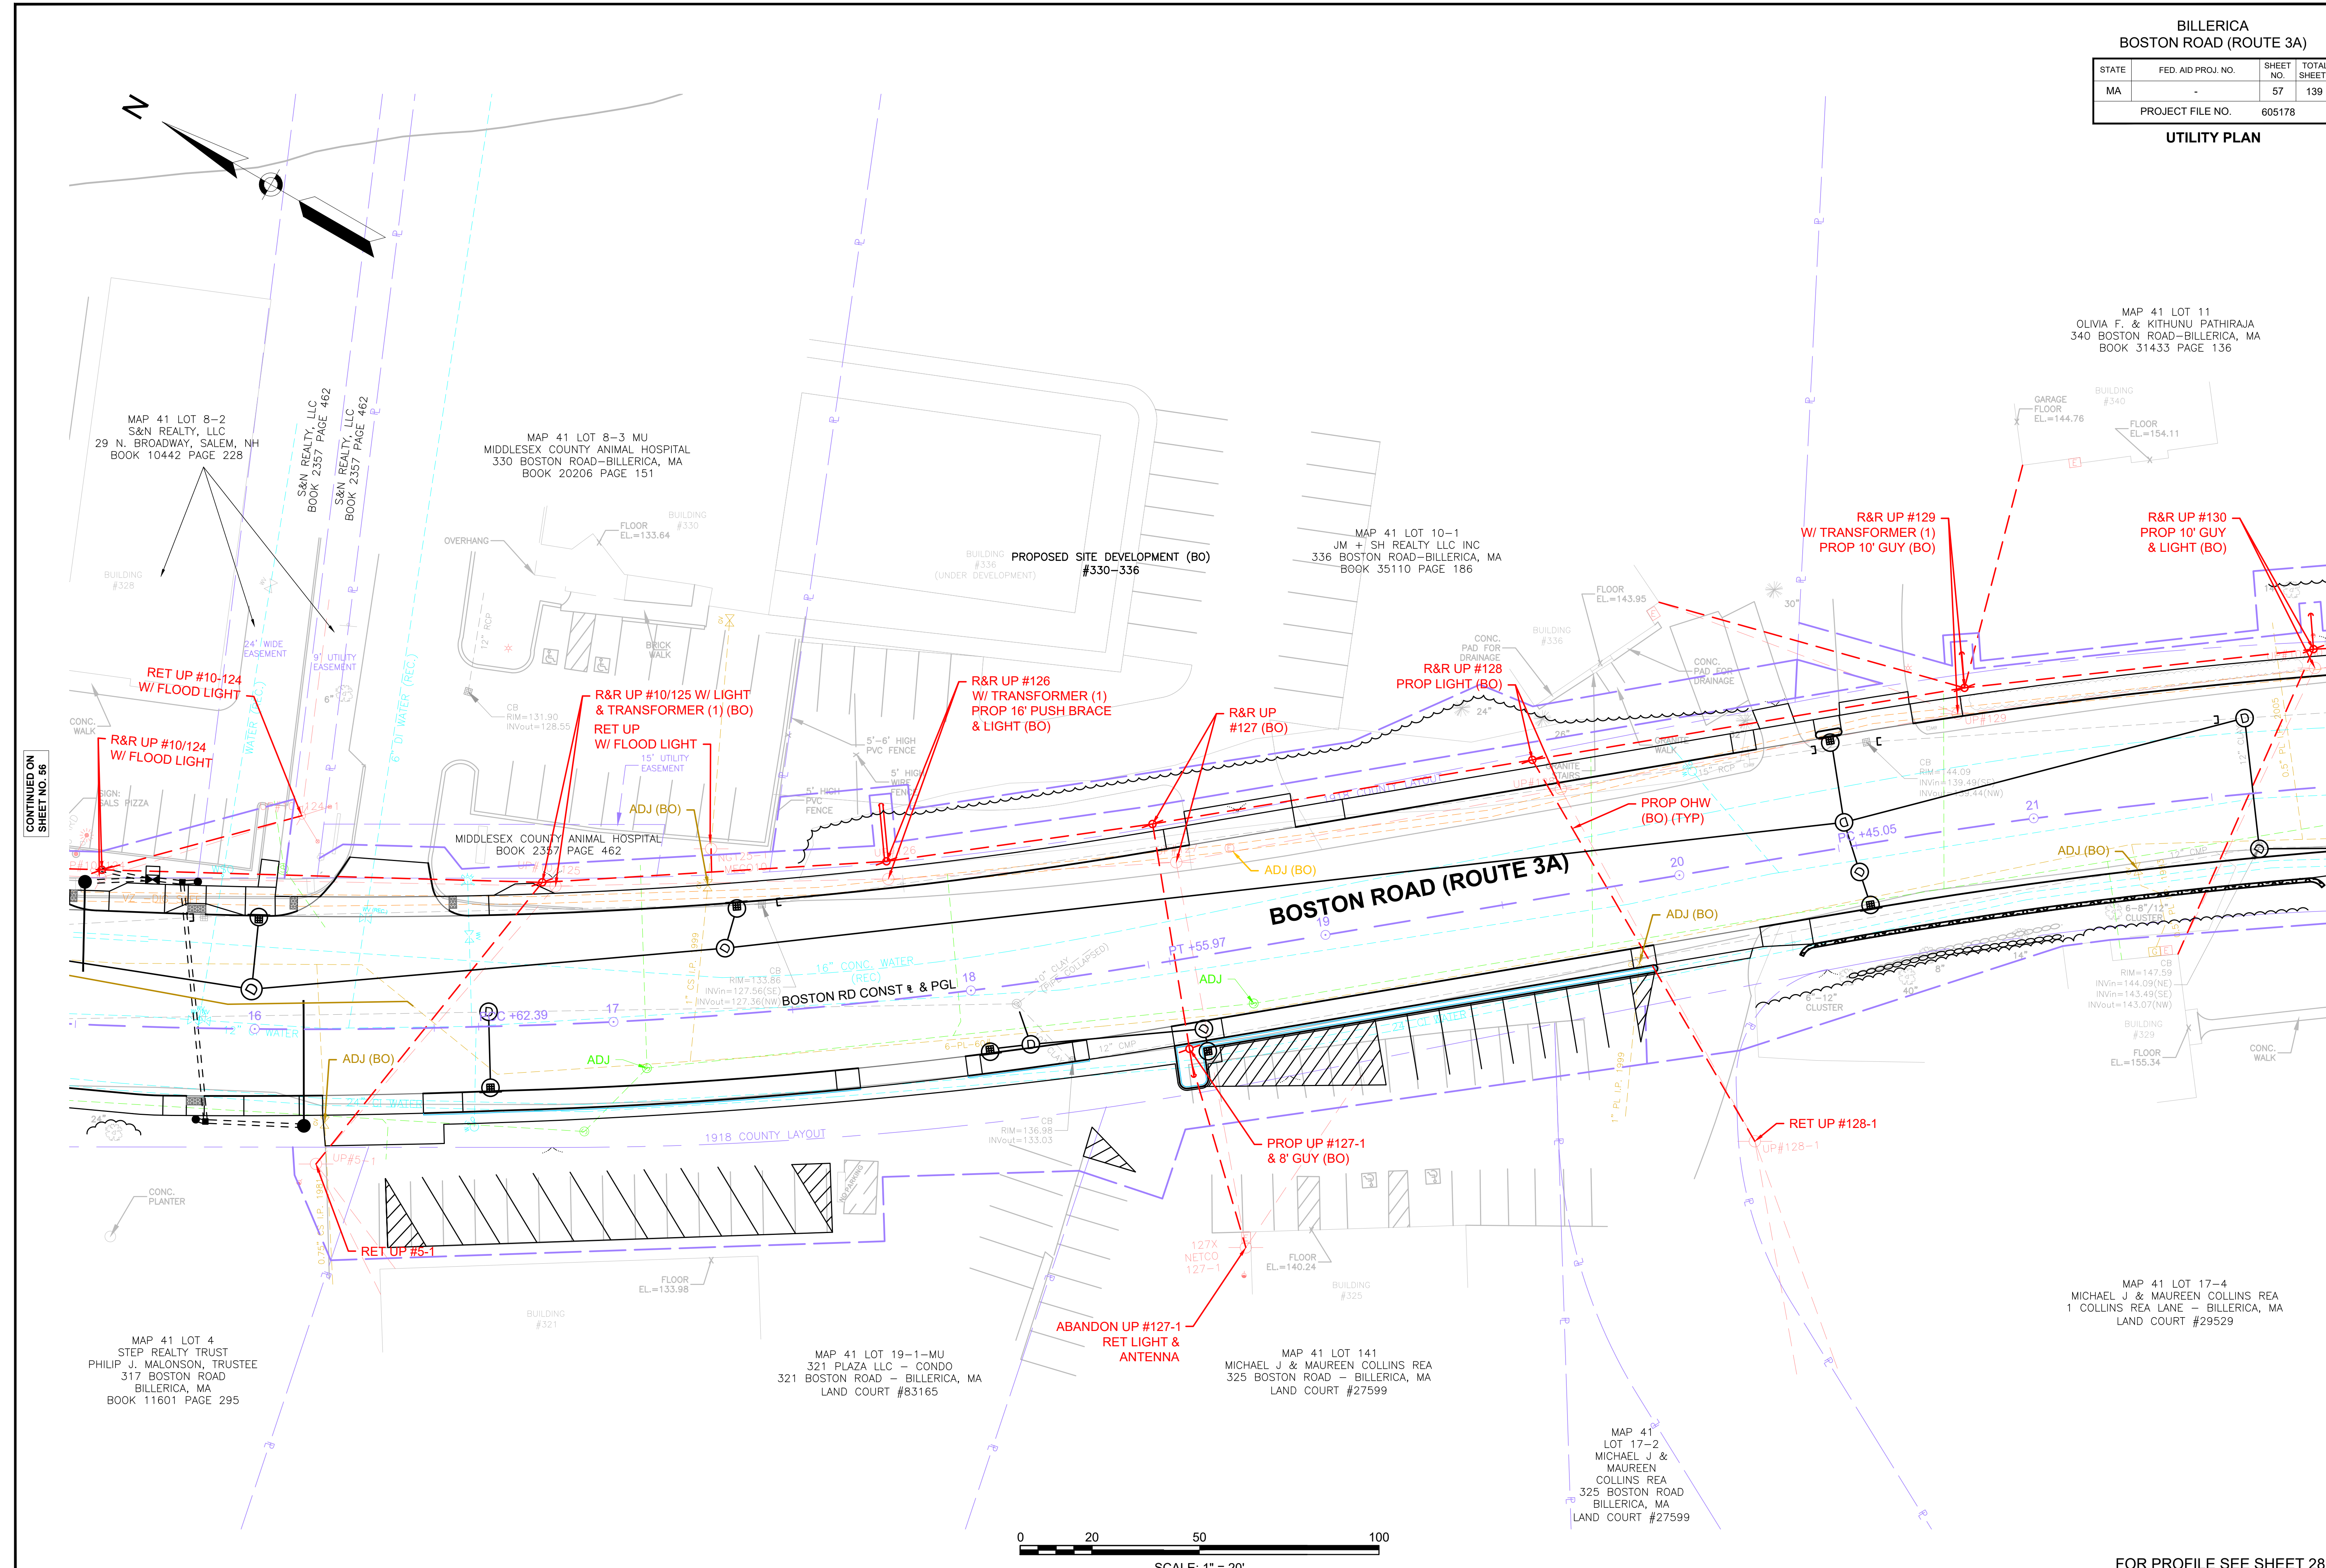

CONTINUED ON
SHEET NO. 56

CONTINUED ON
SHEET NO. 58

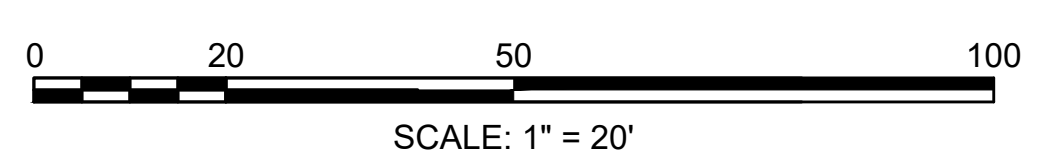

FOR PROFILE SEE SHEET 28


605178_H04722_UTIL.DWG Plotted on 2-Aug-21 6:04 PM

CONTINUED ON SHEET NO. 64

BILLERICA
BOSTON ROAD (ROUTE 3A)



STATE	FED. AID PROJ. NO.	SHEET NO.	TOTAL SHEETS
MA		58	139
PROJECT FILE NO.		605178	

UTILITY PLAN

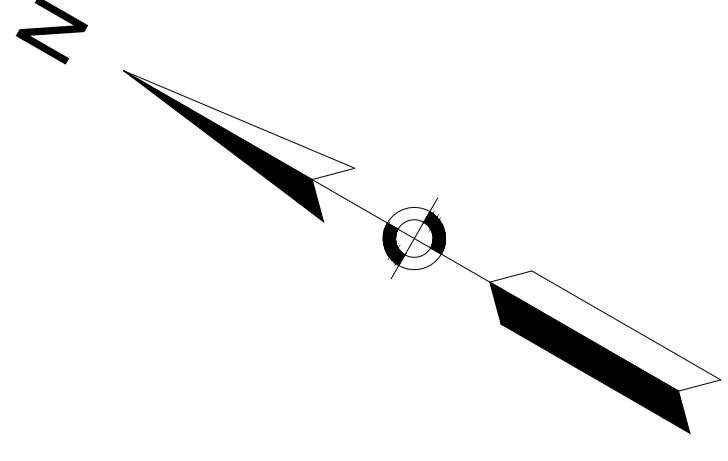

CONTINUED ON SHEET NO. 57

CONTINUED ON SHEET NO. 59

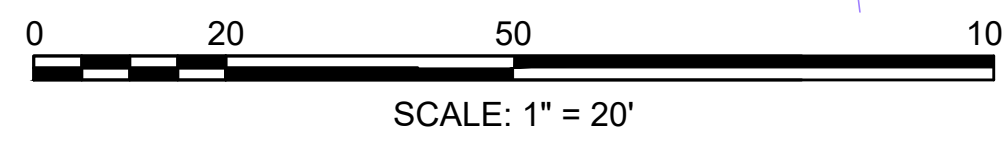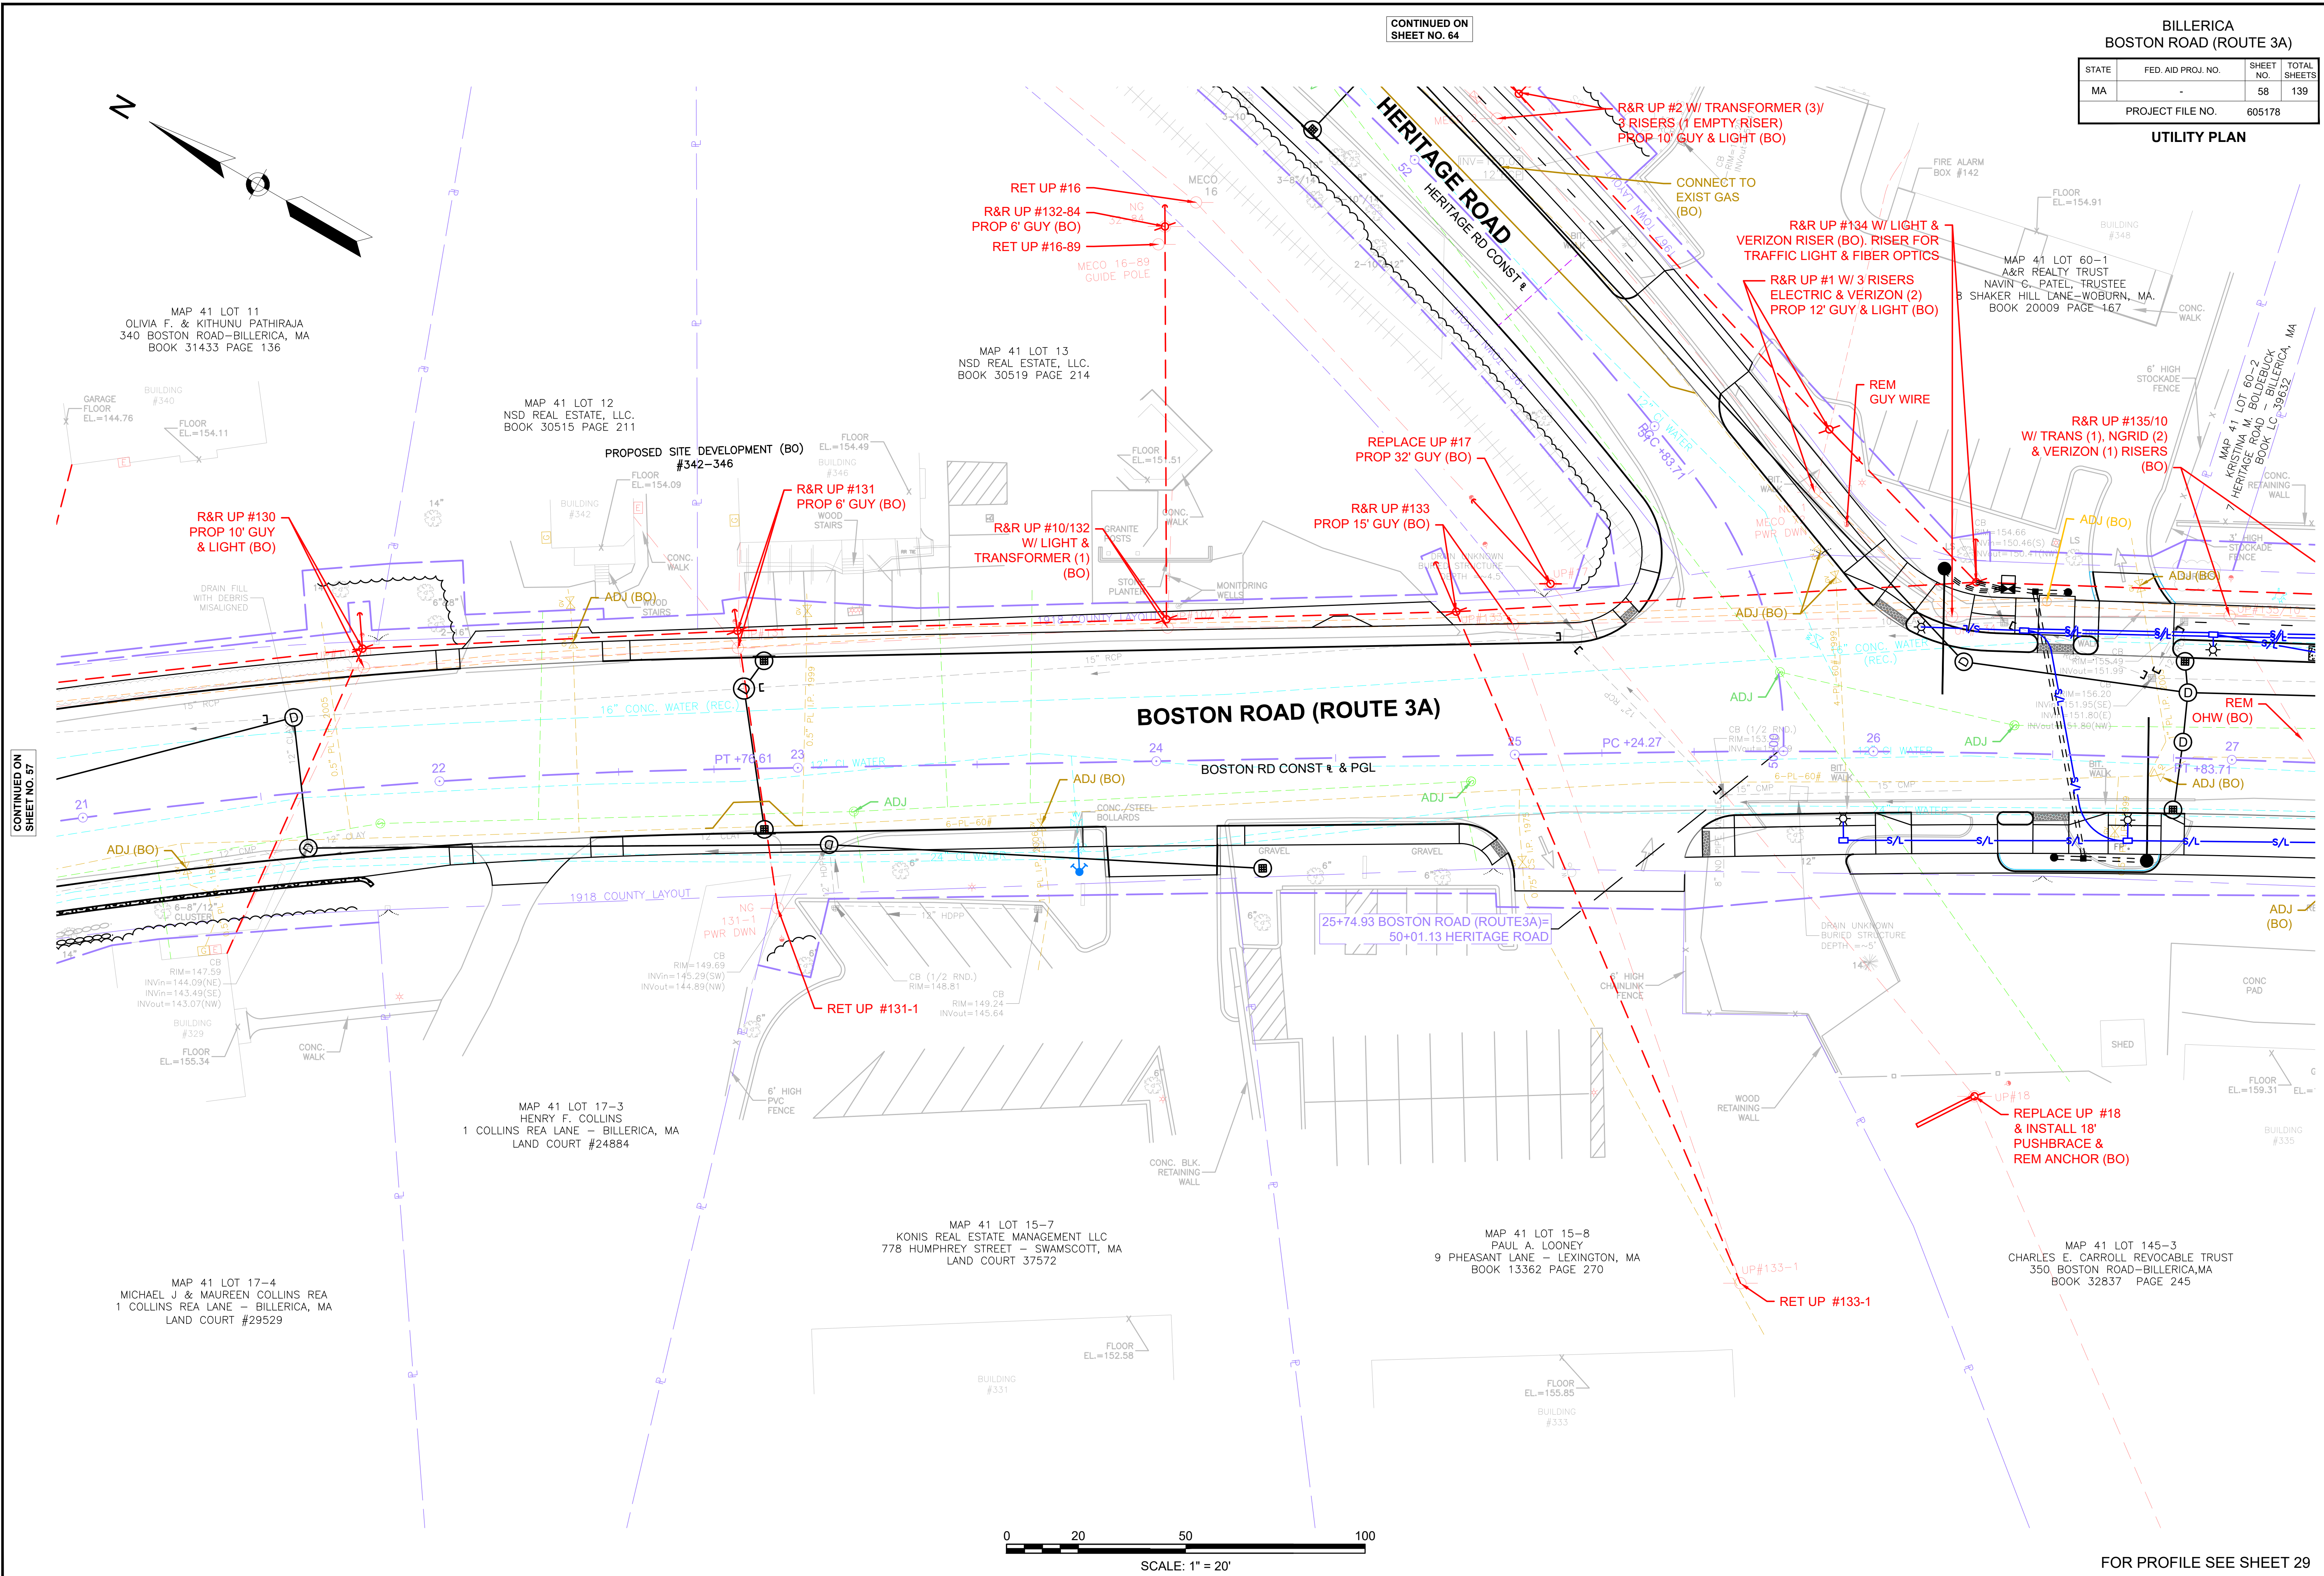

FOR PROFILE SEE SHEET 29

MAP 41 LOT 11
OLIVIA F. & KITHUNU PATHIRAJA
340 BOSTON ROAD - BILLERICA, MA
BOOK 31433 PAGE 136

MAP 41 LOT 12
NSD REAL ESTATE, LLC.
BOOK 30515 PAGE 211

MAP 41 LOT 13
NSD REAL ESTATE, LLC.
BOOK 30519 PAGE 214

MAP 41 LOT 60-1
A&R REALTY TRUST
NAVIN G. PATEL, TRUSTEE
8 SHAKER HILL LANE - WOBURN, MA.
BOOK 20009 PAGE -167

MAP 41 LOT 60-2
KRISHNA M. BOLDRECK
BOOK LC 39632
BILLERICA, MA

MAP 41 LOT 17-3
HENRY F. COLLINS
1 COLLINS REA LANE - BILLERICA, MA
LAND COURT #24884

MAP 41 LOT 15-7
KONIS REAL ESTATE MANAGEMENT LLC
778 HUMPHREY STREET - SWAMSCOTT, MA
LAND COURT 37572

MAP 41 LOT 15-B
PAUL A. LOONEY
9 PHEASANT LANE - LEXINGTON, MA
BOOK 13362 PAGE 270

MAP 41 LOT 145-3
CHARLES E. CARROLL REVOCABLE TRUST
350 BOSTON ROAD - BILLERICA, MA
BOOK 32837 PAGE 245


MAP 41 LOT 17-4
MICHAEL J & MAUREEN COLLINS REA
1 COLLINS REA LANE - BILLERICA, MA
LAND COURT #29529

605178_H04722_UTIL.DWG Plotted on: 2-Aug-21 6:04 PM

BILLERICA
BOSTON ROAD (ROUTE 3A)


STATE	FED. AID PROJ. NO.	SHEET NO.	TOTAL SHEETS
MA	-	59	139
PROJECT FILE NO.		605178	

UTILITY PLAN

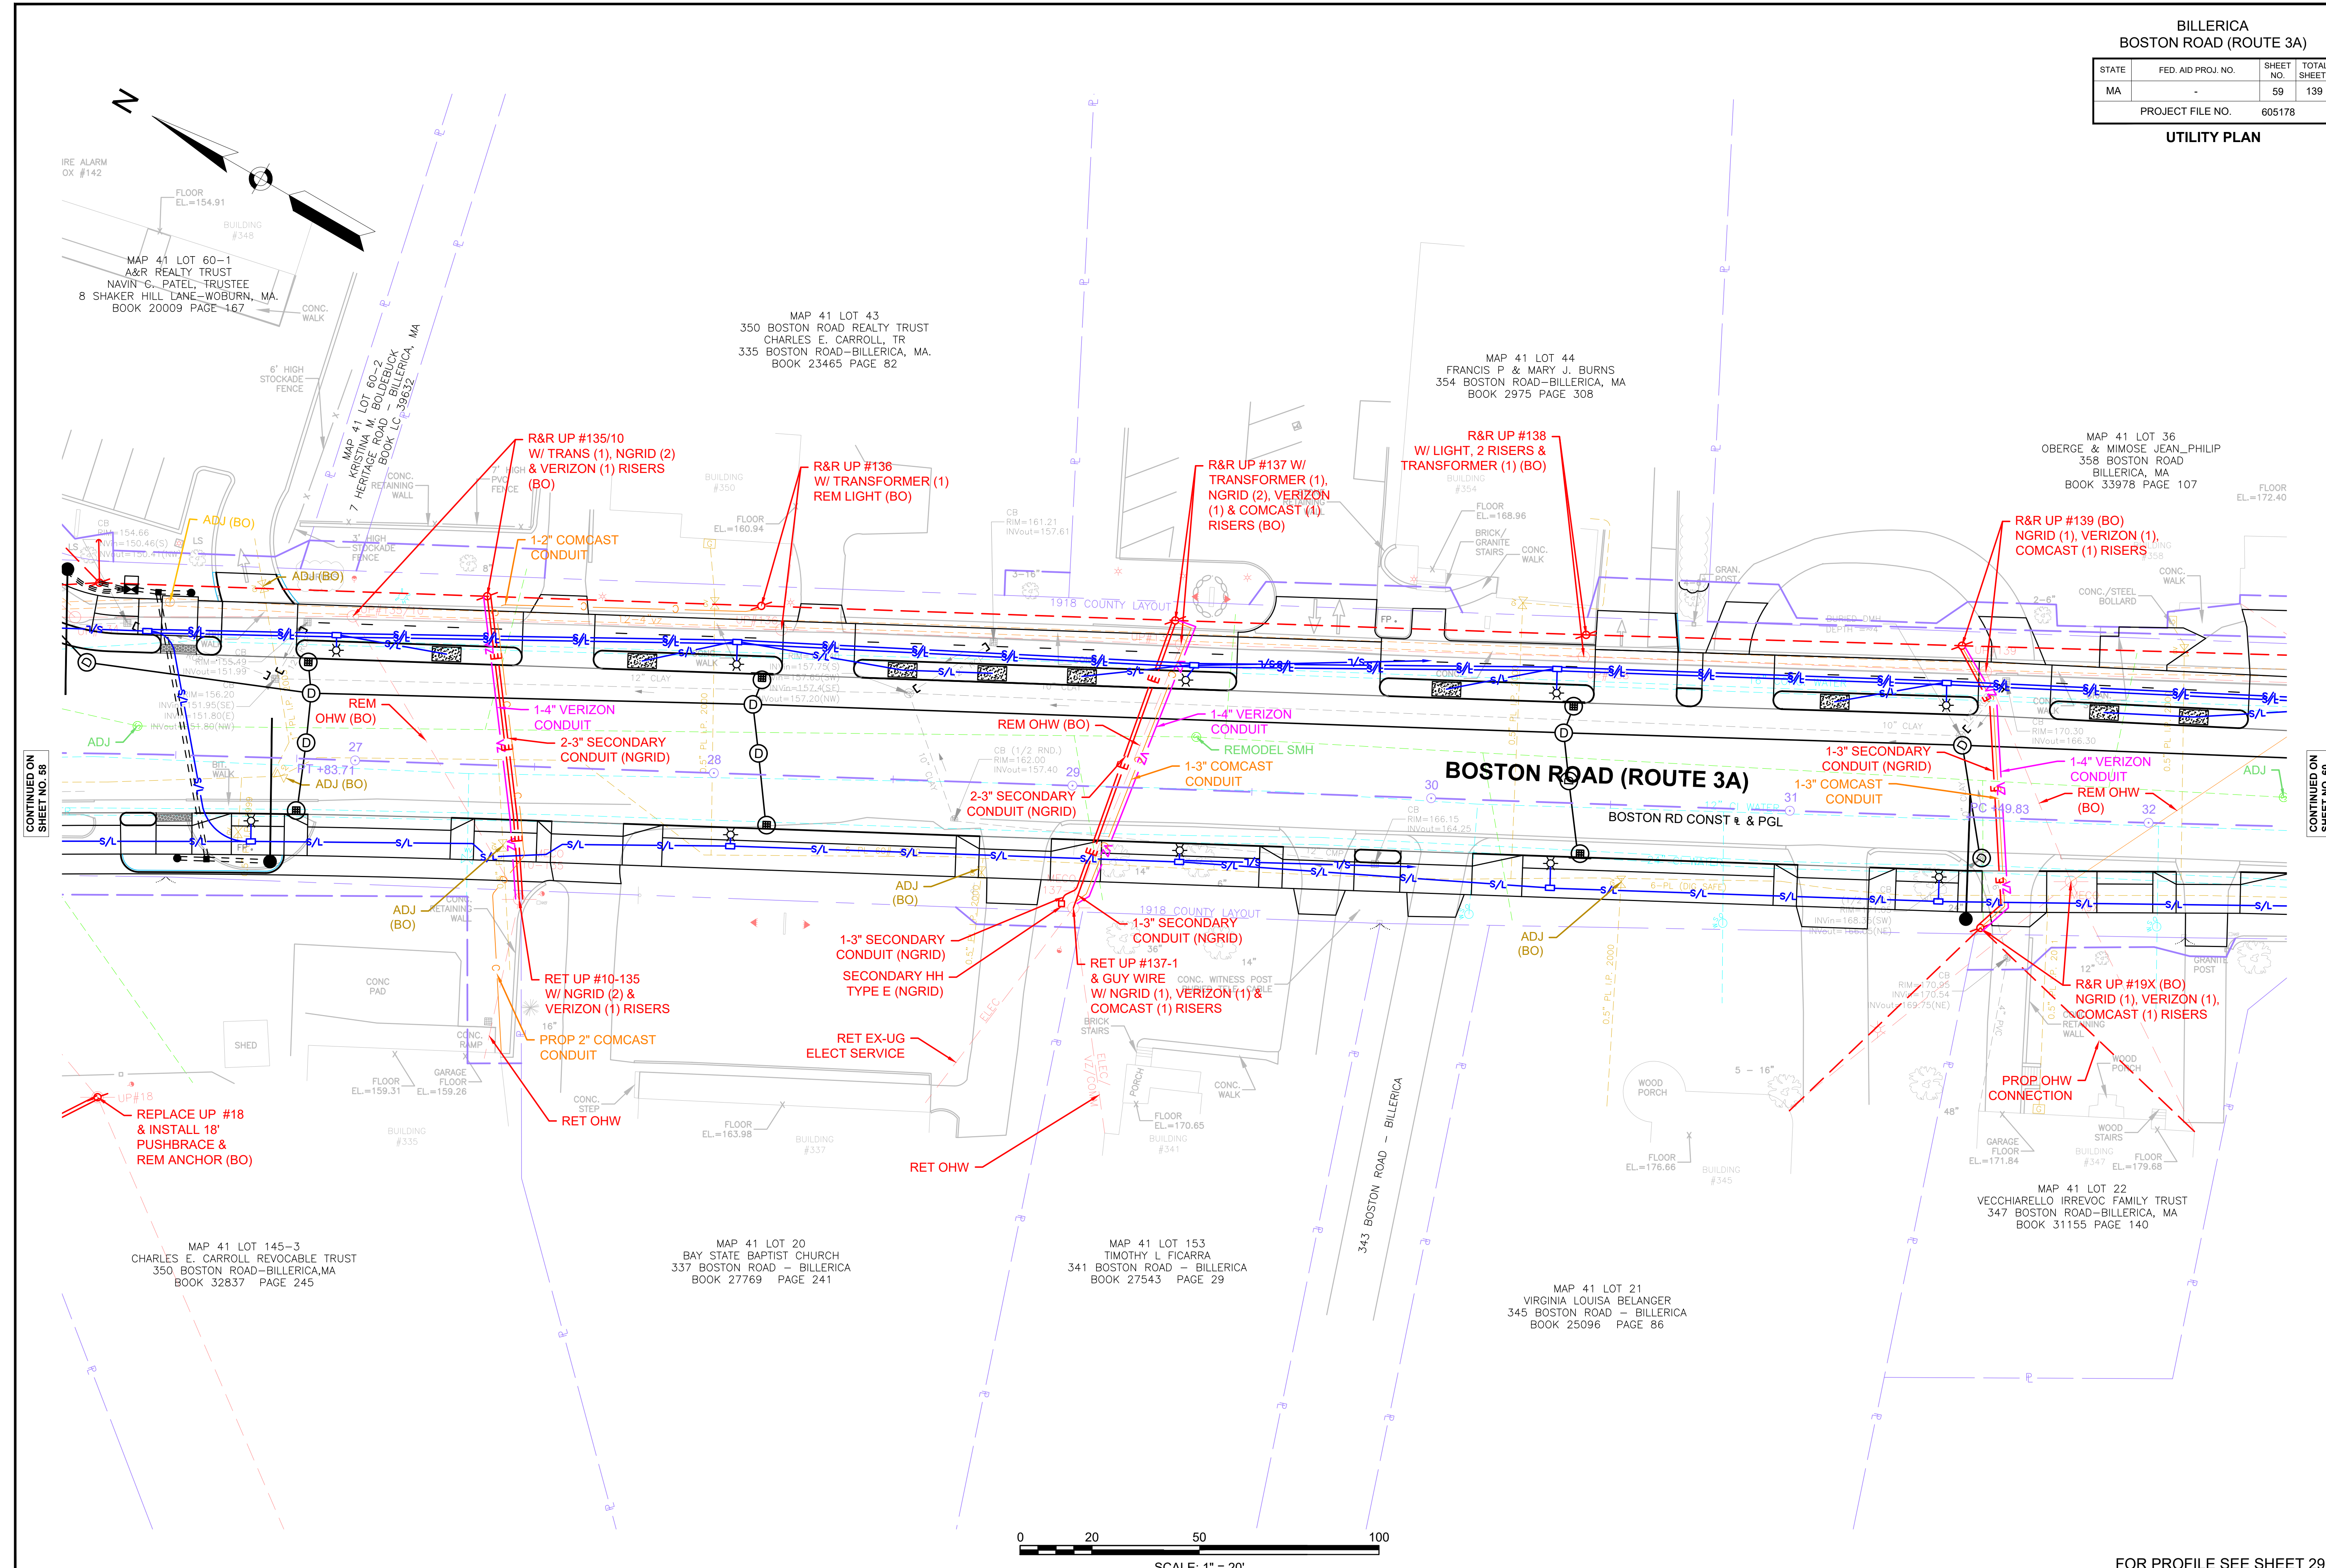


CONTINUED ON
SHEET NO. 58

CONTINUED ON
SHEET NO. 60

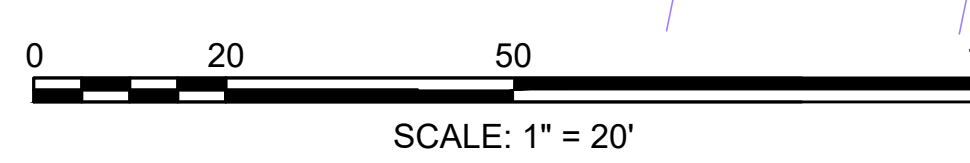


FOR PROFILE SEE SHEET 29

605178_H04722_UTIL.DWG Plotted on: 2-Aug-21 6:04 PM


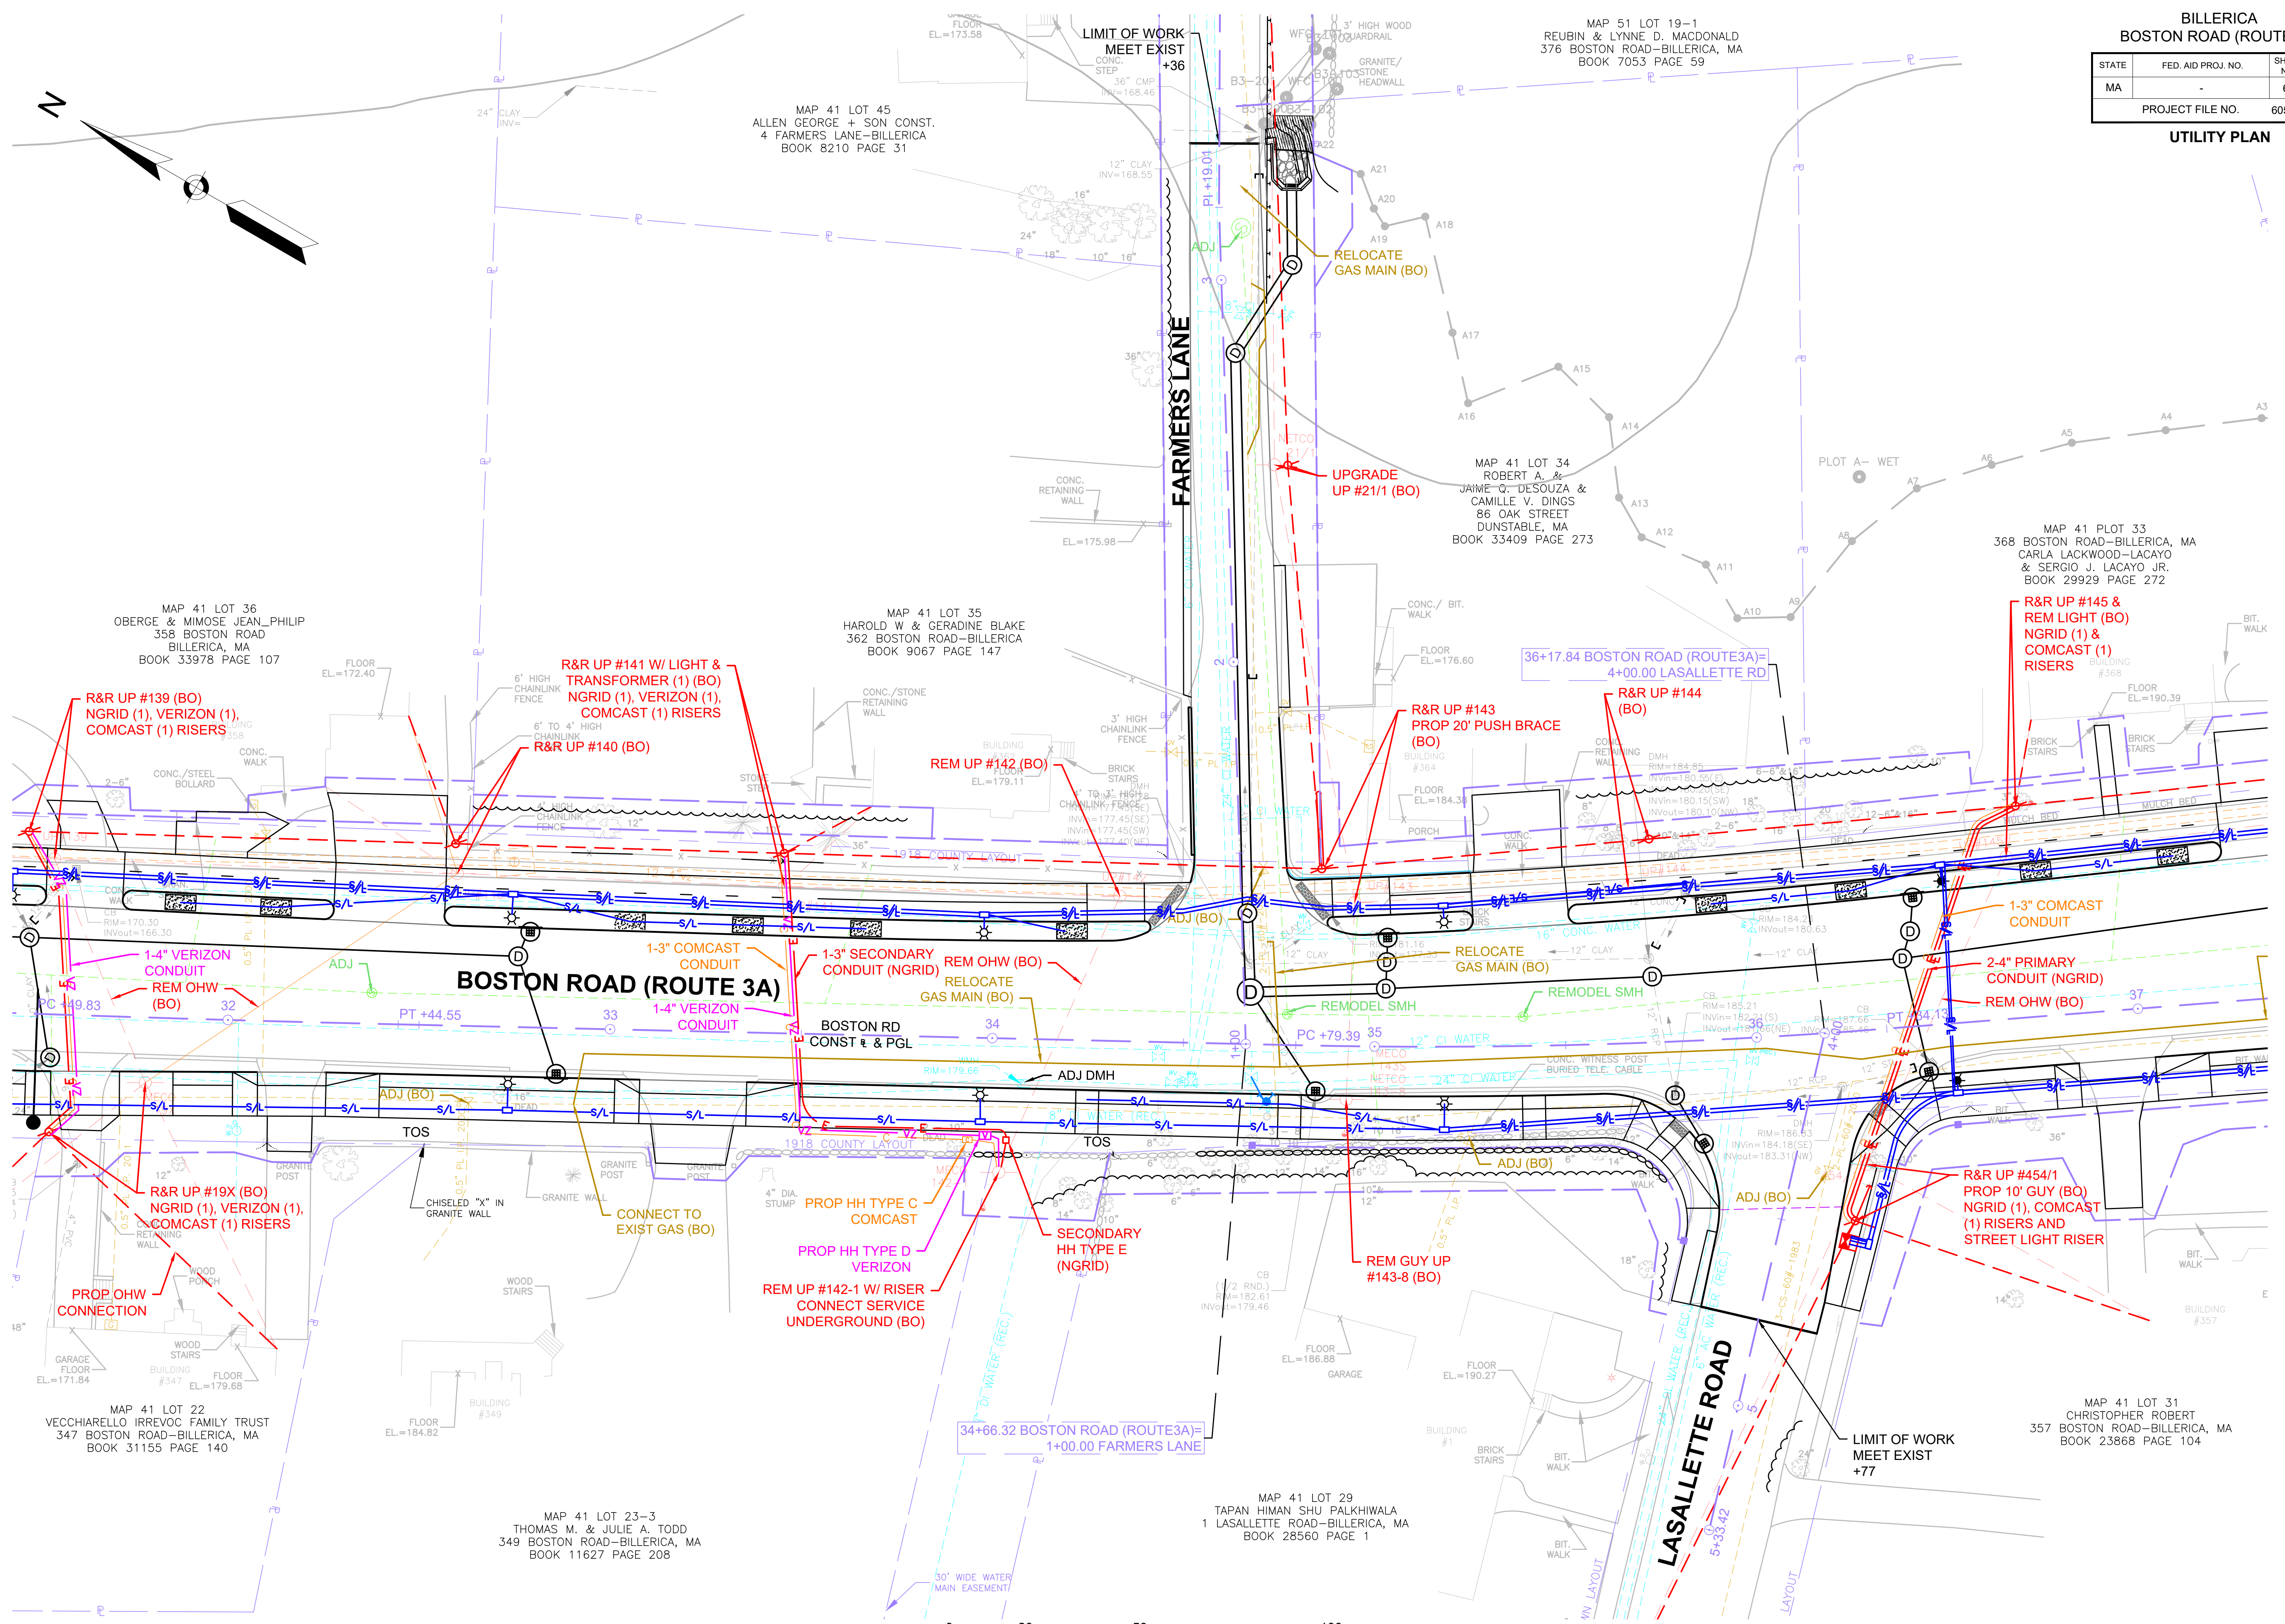


CONTINUED ON SHEET NO. 59

CONTINUED ON SHEET NO. 61

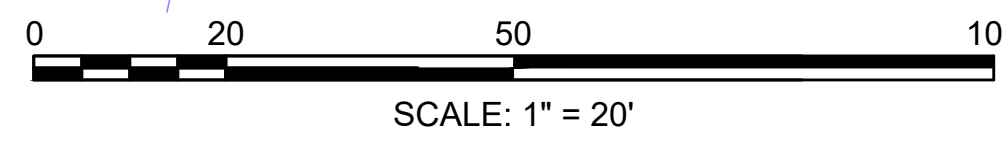

FOR PROFILE SEE SHEET 30

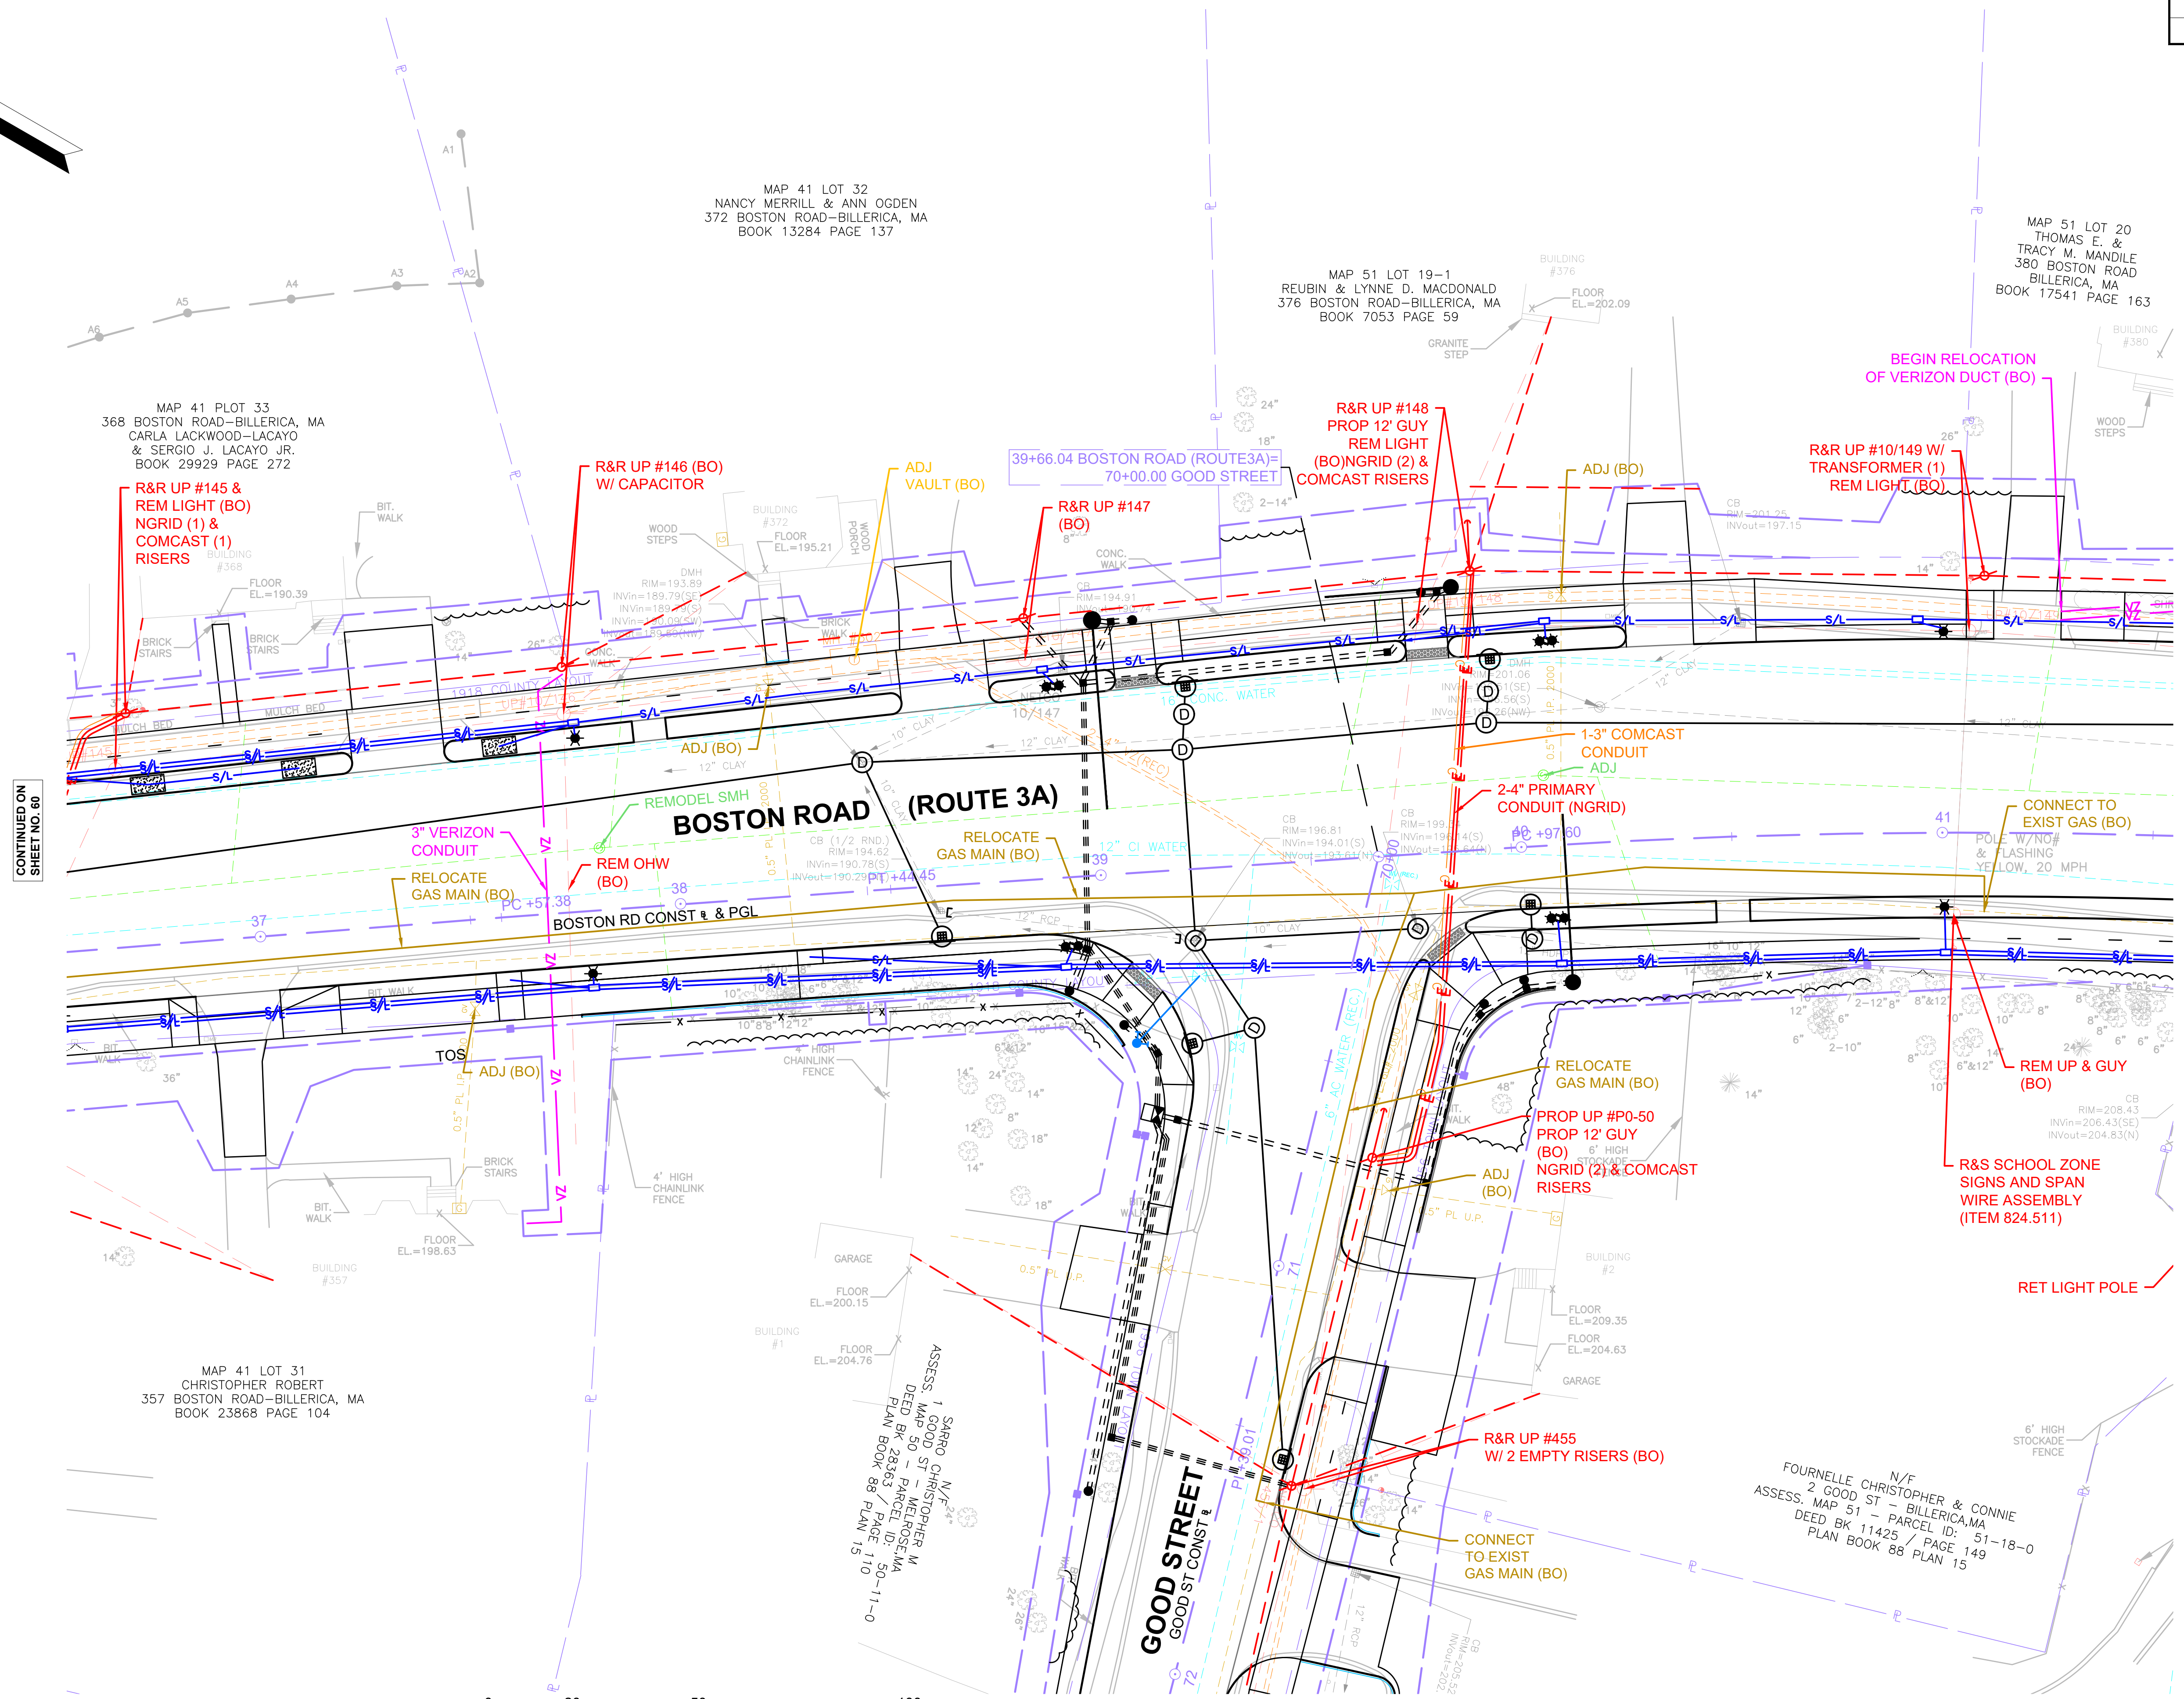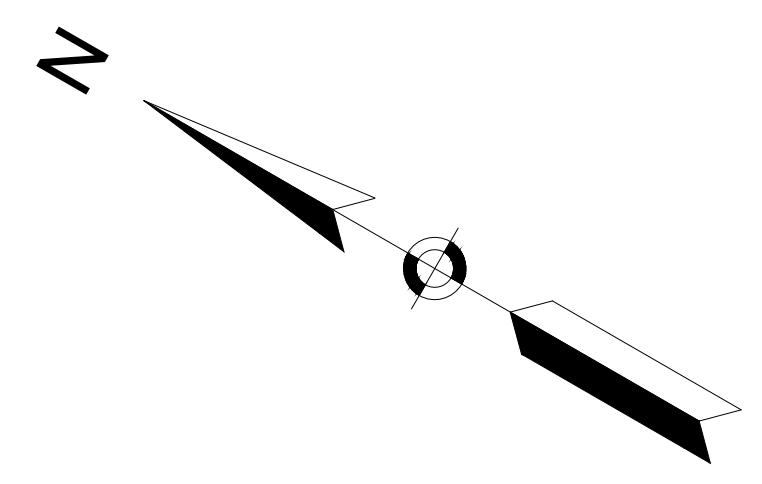

CONTINUED ON SHEET NO. 60

CONTINUED ON SHEET NO. 62

MAP 41 LOT 32
NANCY MERRILL & ANN OGDEN
372 BOSTON ROAD-BILLERICA, MA
BOOK 13284 PAGE 137

MAP 41 PLOT 33
368 BOSTON ROAD-BILLERICA, MA
CARLA LACKWOOD-LACAYO & SERGIO J. LACAYO JR.
BOOK 29929 PAGE 272


MAP 51 LOT 19-1
REUBIN & LYNNE D. MACDONALD
376 BOSTON ROAD-BILLERICA, MA
BOOK 7053 PAGE 59

MAP 51 LOT 20
THOMAS E. & TRACY M. MANDILE
380 BOSTON ROAD
BILLERICA, MA
BOOK 17541 PAGE 163

MAP 41 LOT 31
CHRISTOPHER ROBERT
357 BOSTON ROAD-BILLERICA, MA
BOOK 23868 PAGE 104


ASSSES. MAP 50 - PARCEL ID: 50-11-0
SERRIO CHRISTOPHER M
DEED BK 28363 / PAGE 10
PLAN BOOK 88 PLAN 15

N/F
FOURNELLE CHRISTOPHER & CONNIE
ASSESS. MAP 51 - BILLERICA, MA
DEED BK 11425 / PAGE 149
PLAN BOOK 88 PLAN 15

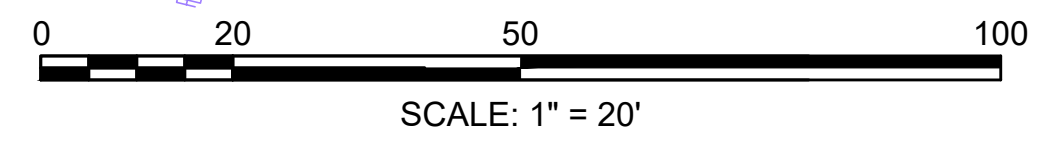


CONTINUED ON SHEET NO. 66

FOR PROFILE SEE SHEET 30

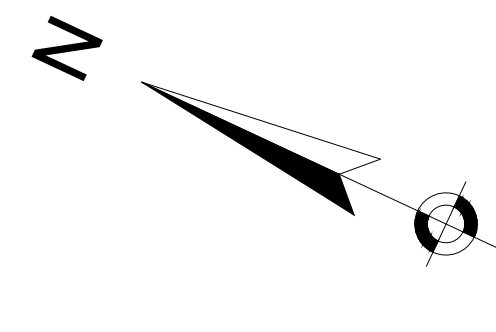

CONTINUED ON
SHEET NO. 63

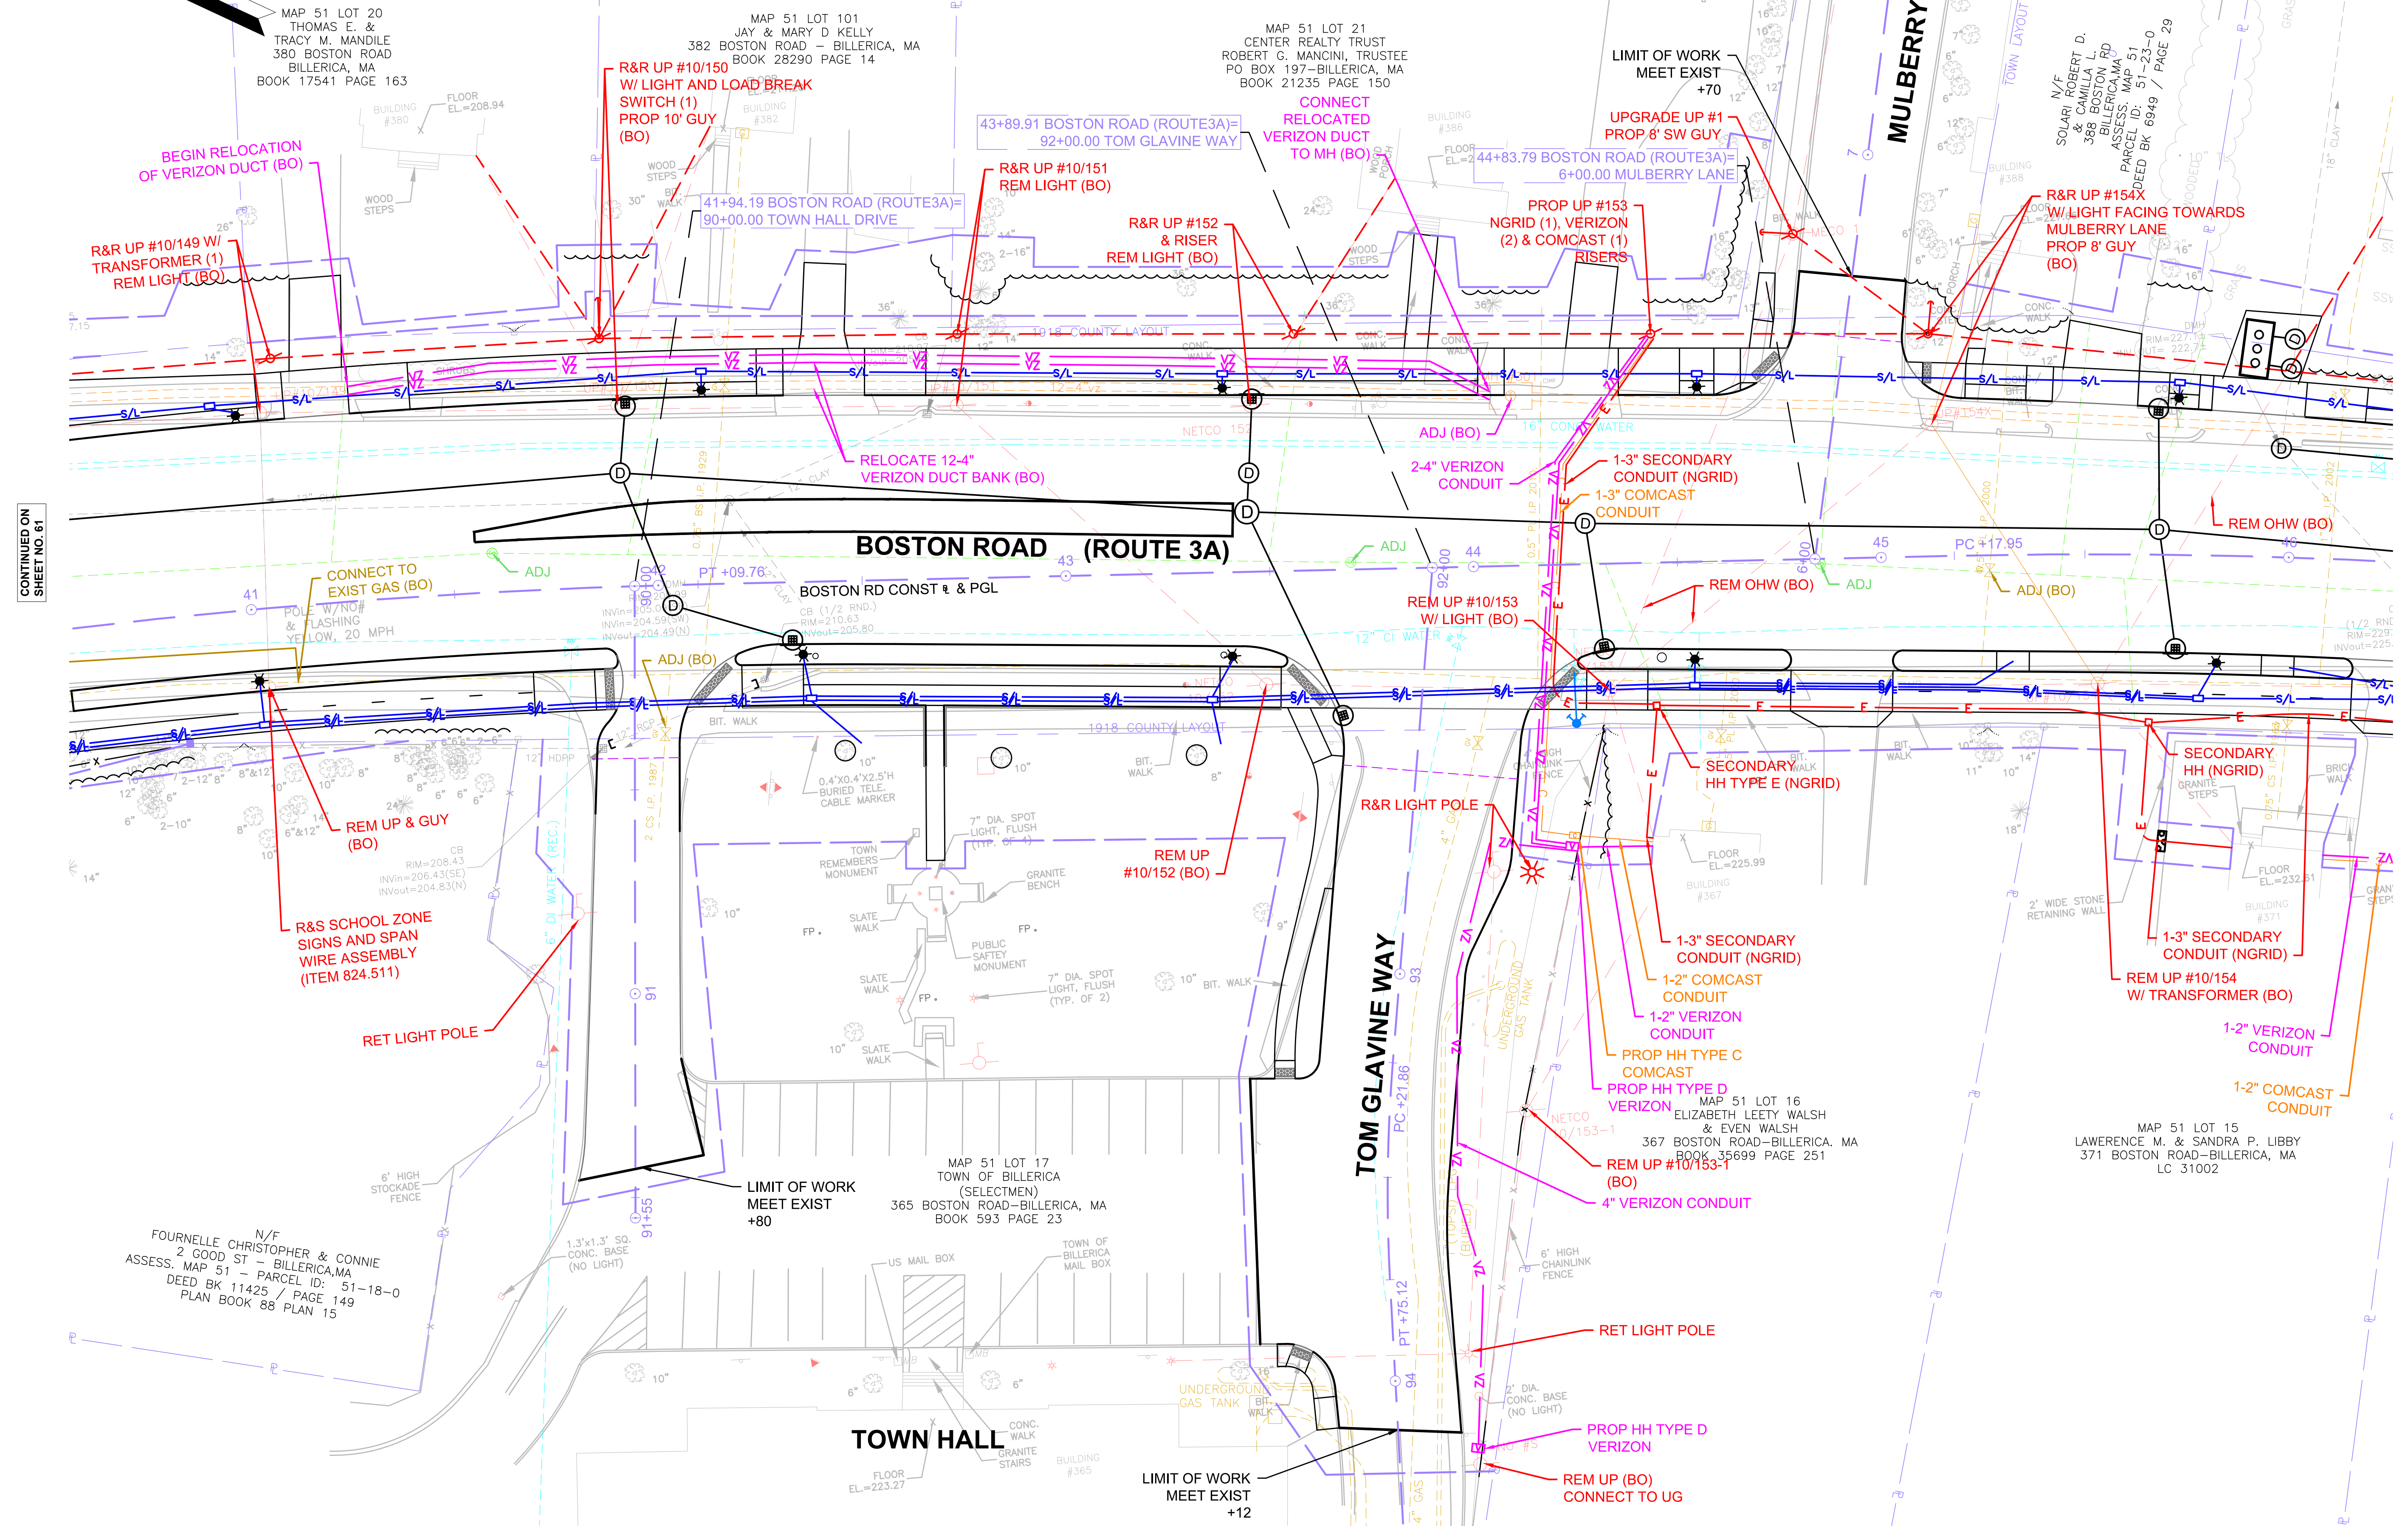

CONTINUED ON
SHEET NO. 61

CONTINUED ON
SHEET NO. 63


0 20 50 100
SCALE: 1" = 20'

FOR PROFILE SEE SHEET 31


BILLERICA
BOSTON ROAD (ROUTE 3A)

STATE	FED. AID PROJ. NO.	SHEET NO.	TOTAL SHEETS
MA	-	63	139
PROJECT FILE NO.		605178	

UTILITY PLAN

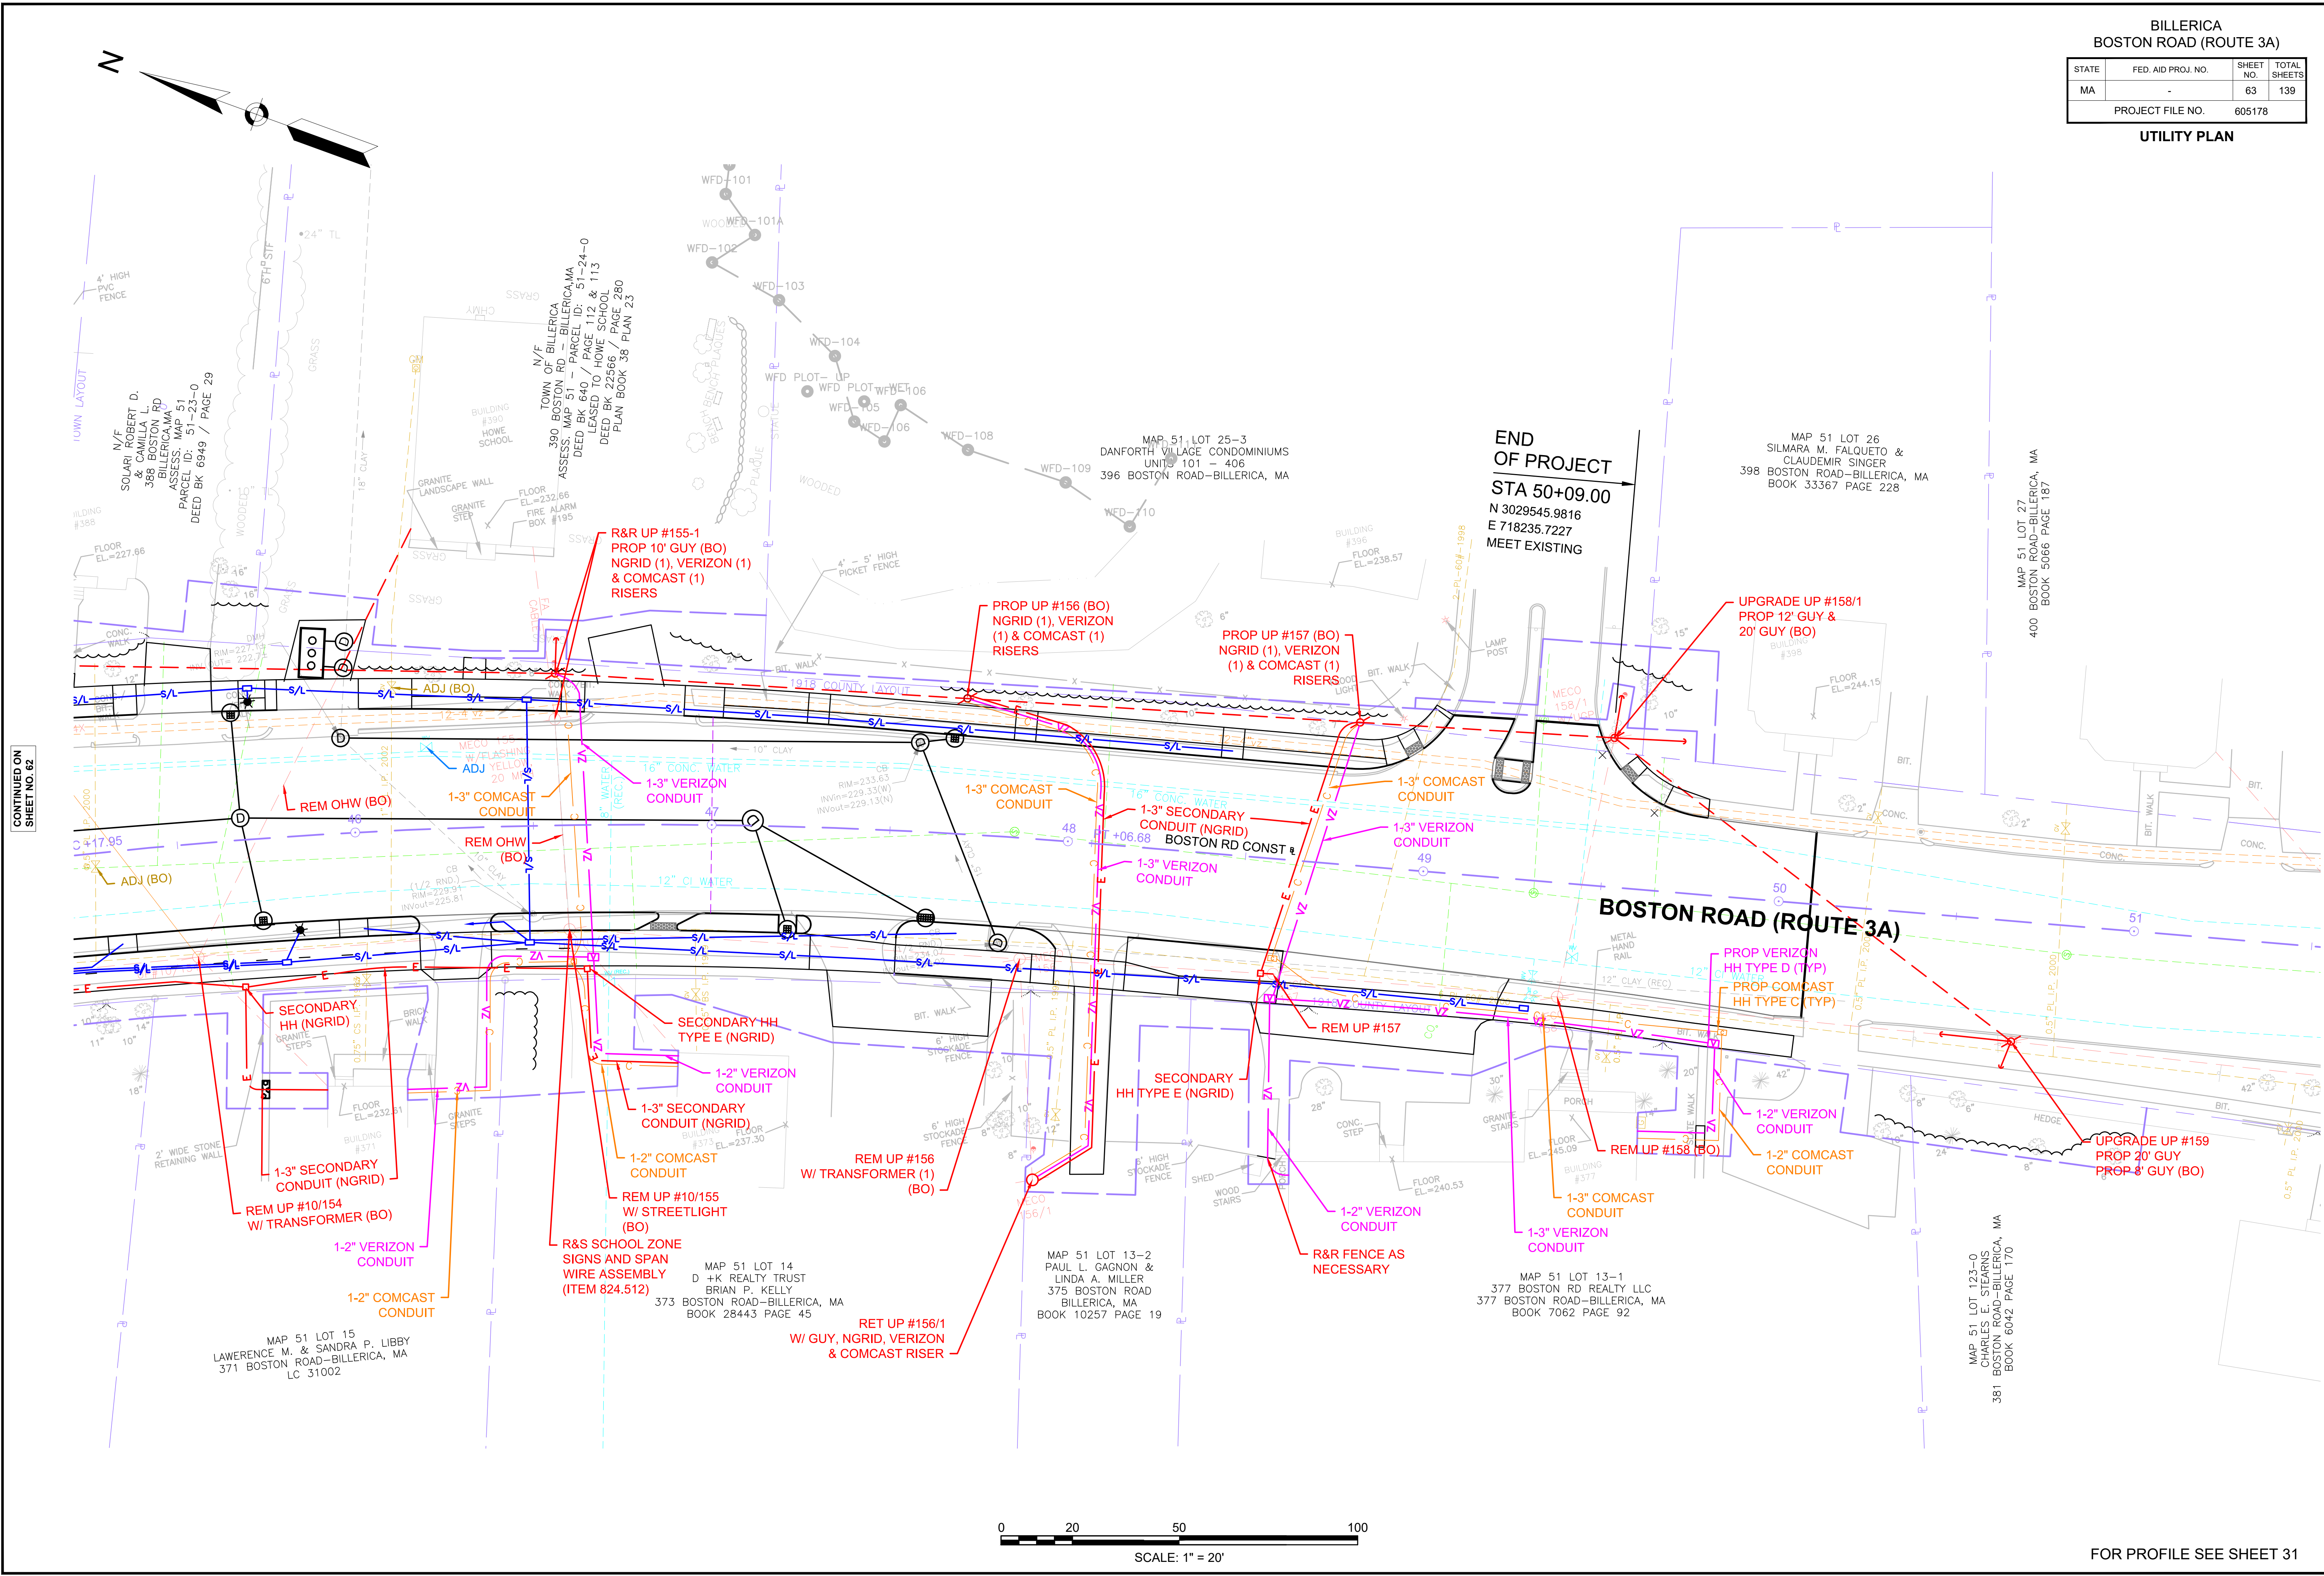

CONTINUED ON
SHEET NO. 62

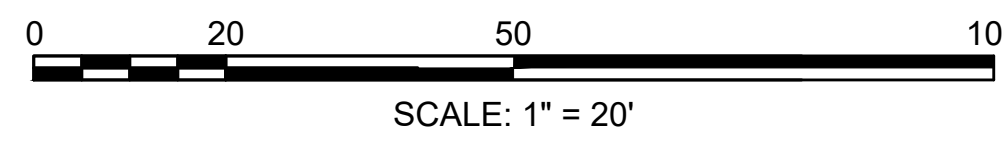


FOR PROFILE SEE SHEET 31

BILLERICA
BOSTON ROAD (ROUTE 3A)


STATE	FED. AID PROJ. NO.	SHEET NO.	TOTAL SHEETS
MA	-	64	139
PROJECT FILE NO.		605178	

UTILITY PLAN
HERITAGE ROAD

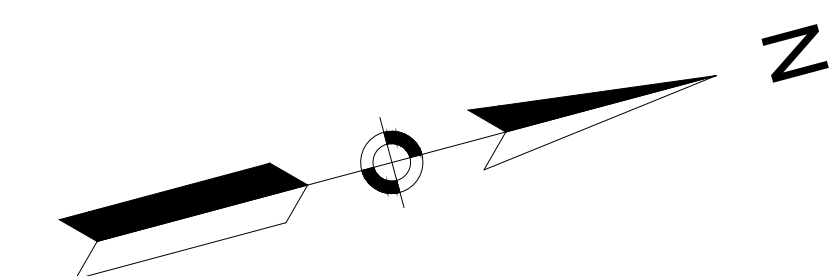

CONTINUED ON
SHEET NO. 65

Plotted on: 2-Aug-21 6:06 PM
605178_HD4722_UTL1.DWG

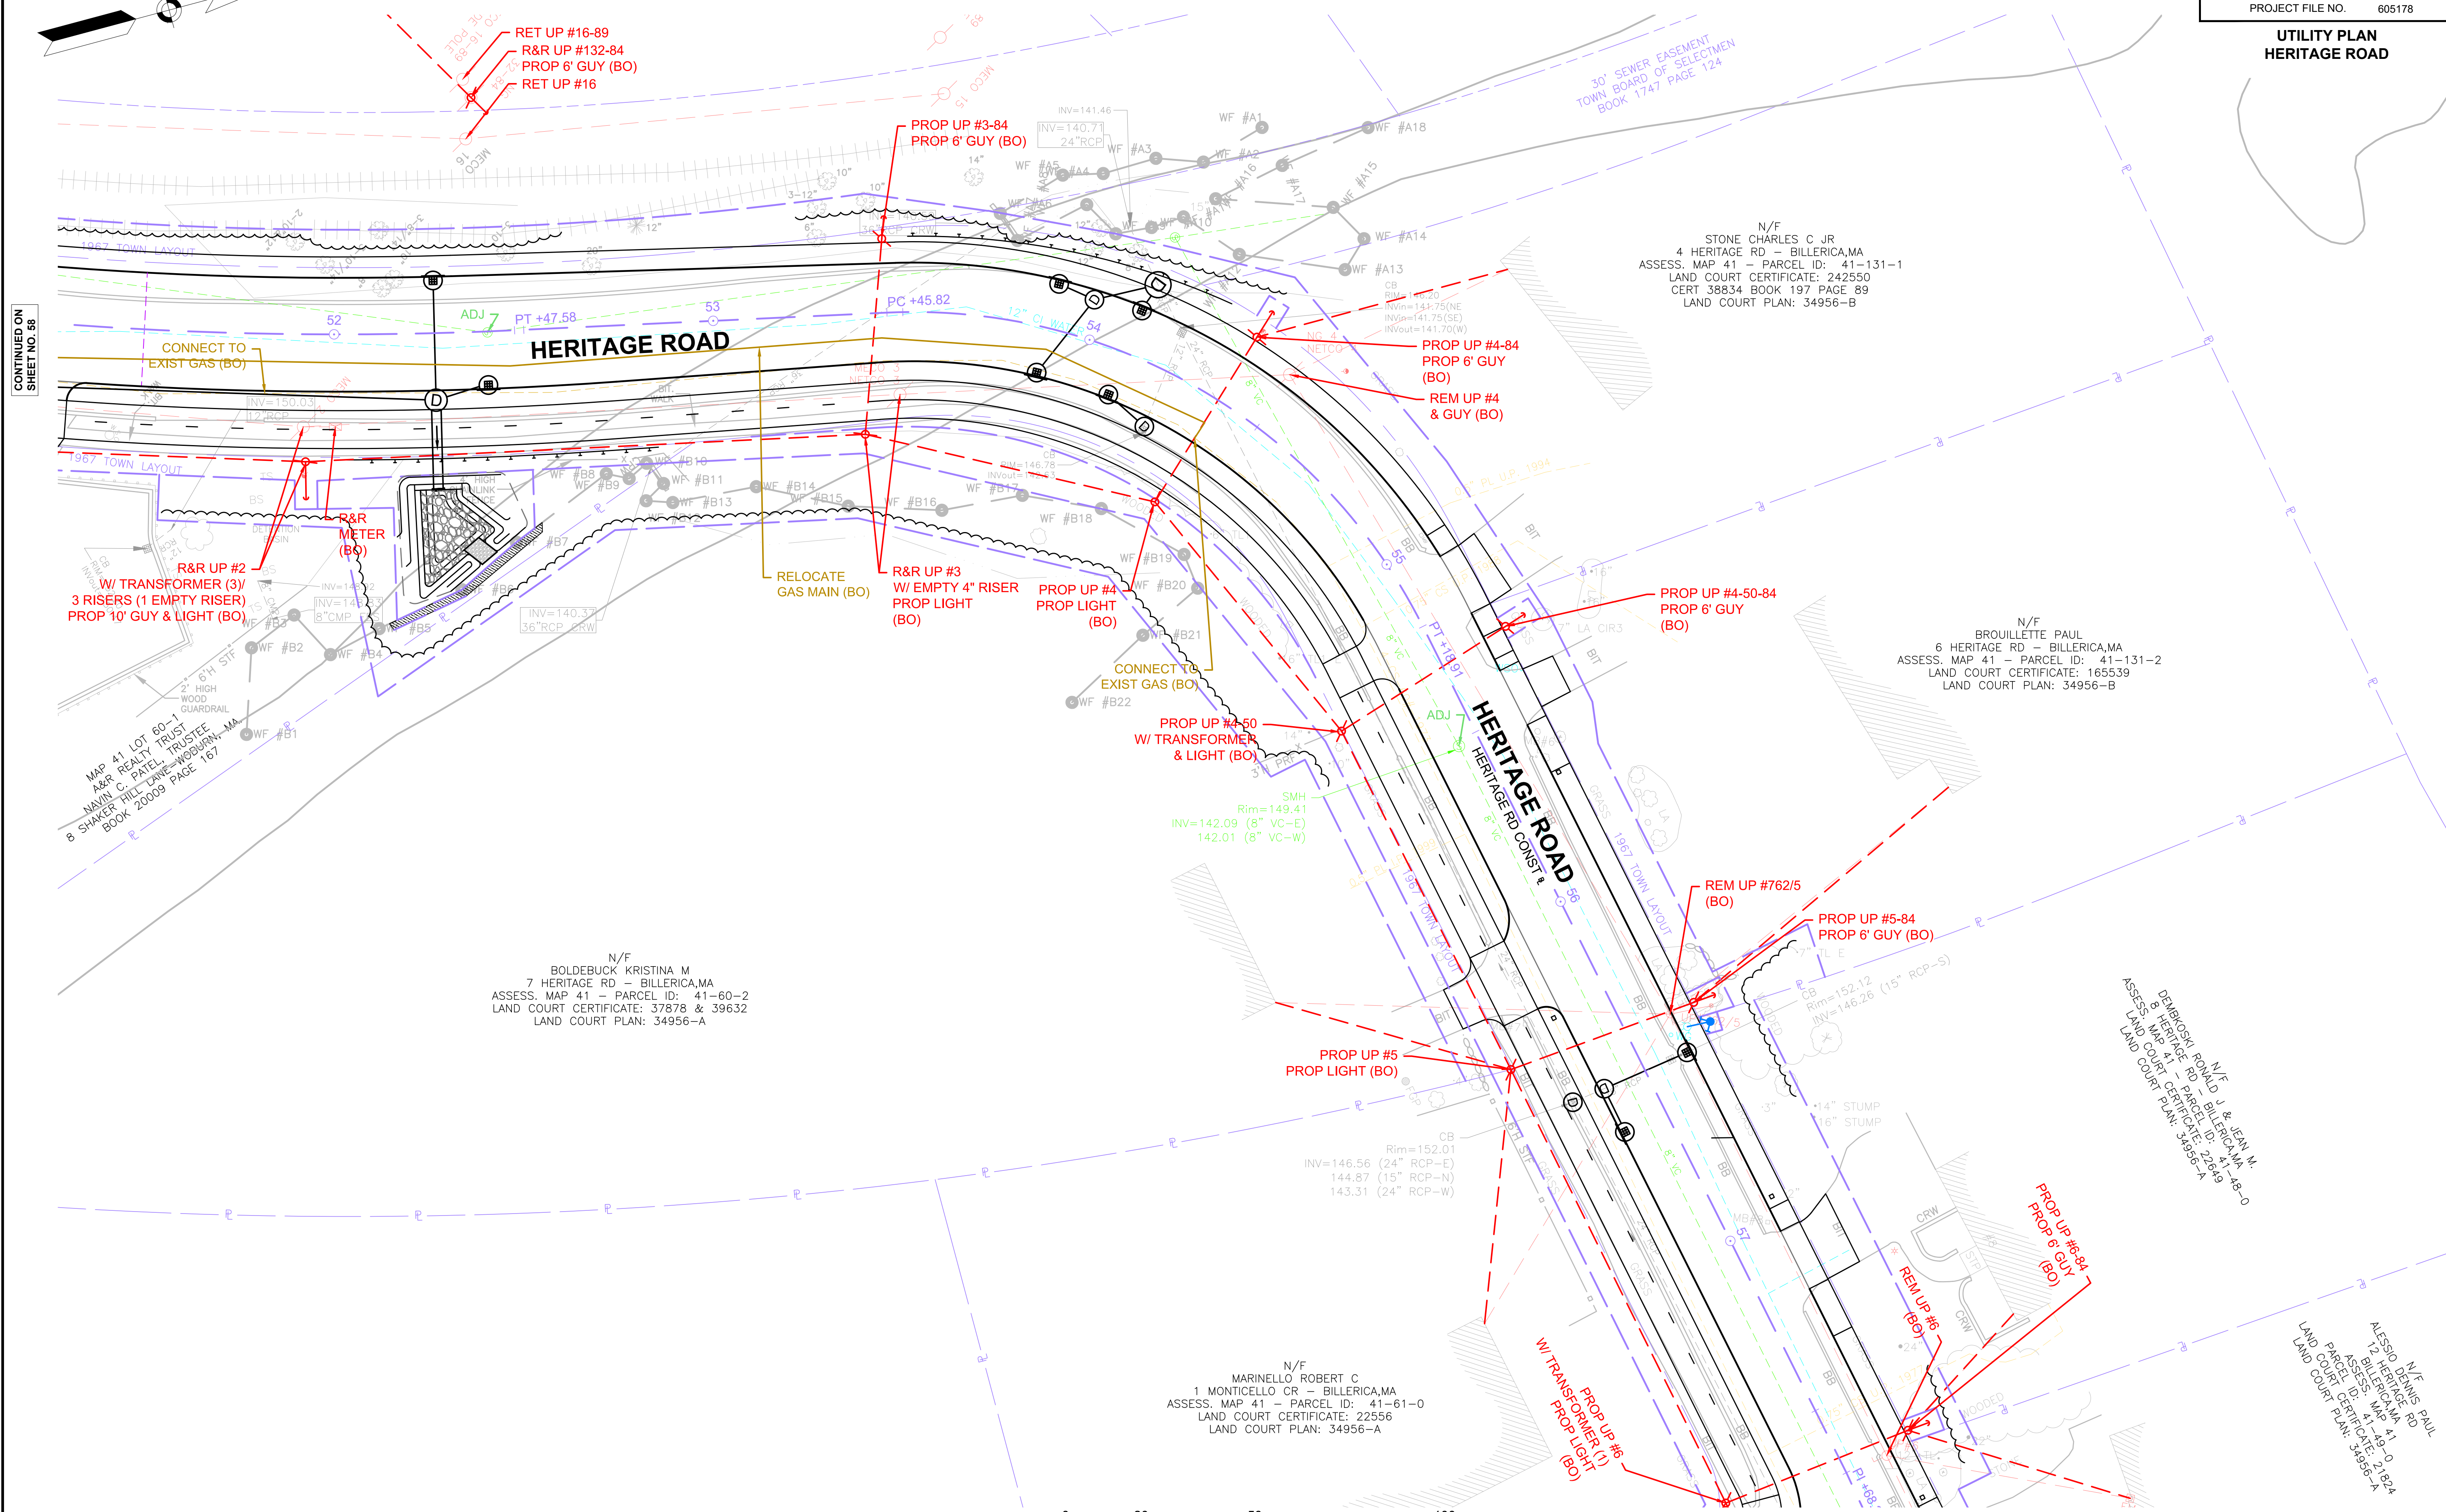

RET UP #16-89
R&R UP #132-84
PROP 6' GUY (BO)
RET UP #16

PROP UP #3-84
PROP 6' GUY (BO)

PROP UP #4-84
PROP 6' GUY (BO)
REM UP #4
& GUY (BO)

R&R UP #2
W/ TRANSFORMER (3/
3 RISERS (1 EMPTY RISER)
PROP 10' GUY & LIGHT (BO)

R&R
METER
(BO)

RELOCATE
GAS MAIN (BO)

R&R UP #3
W/ EMPTY 4" RISER
PROP LIGHT (BO)

PROP UP #4
PROP LIGHT (BO)

PROP UP #4-50-84
PROP 6' GUY (BO)

N/F
BROUILLETTE PAUL
6 HERITAGE RD - BILLERICA, MA
ASSESS. MAP 41 - PARCEL ID: 41-131-2
LAND COURT CERTIFICATE: 165539
LAND COURT PLAN: 34956-B

PROP UP #4-50
W/ TRANSFORMER
& LIGHT (BO)

REM UP #762/5
(BO)

PROP UP #5-84
PROP 6' GUY (BO)


N/F
BOLDEBUCK KRISTINA M
7 HERITAGE RD - BILLERICA, MA
ASSESS. MAP 41 - PARCEL ID: 41-60-2
LAND COURT CERTIFICATE: 37878 & 39632
LAND COURT PLAN: 34956-A

PROP UP #5
PROP LIGHT (BO)

N/F
DEBROSIO ROBERT J & JEAN M
8 HERITAGE RD - BILLERICA, MA
ASSESS. MAP 41 - PARCEL ID: 41-131-1
LAND COURT CERTIFICATE: 22649
LAND COURT PLAN: 34956-A

N/F
MARINELLO ROBERT C
1 MONTICELLO CR - BILLERICA, MA
ASSESS. MAP 41 - PARCEL ID: 41-61-0
LAND COURT CERTIFICATE: 22556
LAND COURT PLAN: 34956-A

N/F
ALESSIO DENNIS PAUL
12 BILLERICA AVE
ASSESS. MAP 41 - PARCEL ID: 41-0-1824
LAND COURT CERTIFICATE: 21824
LAND COURT PLAN: 34956-A

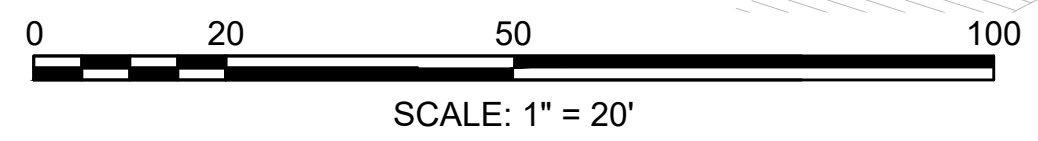

CONTINUED ON
SHEET NO. 65

FOR PROFILE SEE SHEET XX

BILLERICA
BOSTON ROAD (ROUTE 3A)

STATE	FED. AID PROJ. NO.	SHEET NO.	TOTAL SHEETS
MA	-	65	139
PROJECT FILE NO.		605178	

UTILITY PLAN
HERITAGE ROAD

N/F
SENG SOKLEANG
18 HERITAGE RD - BILLERICA, MA
ASSESS. MAP 41 - PARCEL ID: 41-52-0
LAND COURT CERTIFICATE: 39175
LAND COURT PLAN: 31951-B

N/F
LEVASSEUR DAVID R.
16 HERITAGE RD - BILLERICA, MA
ASSESS. MAP 41 - PARCEL ID: 41-51-0
LAND COURT CERTIFICATE: 30708
LAND COURT PLAN: 31951-B

N/F
DIMATTEO JASON P. & ALISHA D.
14 HERITAGE RD - BILLERICA, MA
ASSESS. MAP 41 - PARCEL ID: 41-50-0
DEED BK 11361 / PAGE 178
LAND COURT CERTIFICATE: 193936
LAND COURT PLAN: 31951-B

N/F
ALESSIO DENNIS PAUL
12 HERITAGE RD
BILLERICA, MA
ASSESS. MAP 41
PARCEL ID: 41-49-0
LAND COURT CERTIFICATE: 21824
LAND COURT PLAN: 34956-A

N/F
DEMBKOSKI RONALD J & JEAN M.
8 HERITAGE RD - BILLERICA, MA
ASSESS. MAP 41 - PARCEL ID: 41-48-0
LAND COURT CERTIFICATE: 22649
LAND COURT PLAN: 34956-A

N/F
SASSER LINDA C.
17 HERITAGE RD - BILLERICA, MA
ASSESS. MAP 41 - PARCEL ID: 41-69-0
LAND COURT CERTIFICATE: 34710
LAND COURT PLAN: 31951-A

N/F
ERIC JAMES RICHARD, HEATHER A. MAGEE
1 MOUNT VERNON AV - BILLERICA, MA
ASSESS. MAP 41 - PARCEL ID: 41-67-0
LAND COURT CERTIFICATE: 42451
LAND COURT PLAN: 34956-A

N/F
THE PORCARO FAMILY TRUST
2 MONTICELLO CR - BILLERICA, MA
ASSESS. MAP 41 - PARCEL ID: 41-66-0
LAND COURT CERTIFICATE: 291821
LAND COURT PLAN: 34956-A

N/F
MARRINELLO ROBERT C.
1 MONTICELLO CR - BILLERICA, MA
ASSESS. MAP 41 - PARCEL ID: 41-61-0
LAND COURT CERTIFICATE: 22536
LAND COURT PLAN: 34956-A

MARSHALL
MIDDLE
SCHOOL

HERITAGE ROAD

MT VERNON AVENUE

MONTICELLO CIRCLE

PROP UP #6-84
PROP 6' GUY
(BO)

REM UP #6
(BO)


R&R UP #7
PROP 6' GUY
PROP LIGHT
(BO)

PROP UP #6
W/ TRANSFORMER (1)
PROP LIGHT
(BO)

UPGRADE UP #73/1
PROP 12' GUY
(BO)

PROP UP #6-50
W/ TRANSFORMER (1)
PROP 10' GUY
PROP LIGHT (BO)

UPGRADE UP #8
W/ LIGHT & MB
PROP 12' GUY
(BO)

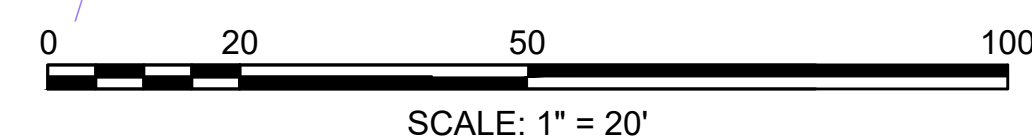

CONTINUED ON
SHEET NO. 64

BILLERICA
BOSTON ROAD (ROUTE 3A)

STATE	FED. AID PROJ. NO.	SHEET NO.	TOTAL SHEETS
MA	-	66	139
PROJECT FILE NO.		605178	

UTILITY PLAN
GOOD STREET

TOWN HALL

BILLERICA HIGH SCHOOL

N/F
TOWN OF BILLERICA
(POLICE AND FIRE DEPARTMENT
AND HIGH SCHOOL)
365 BOSTON RD - BILLERICA, MA
ASSESS. MAP 51 - PARCEL ID: 51-17-0
DEED BK 593 / PAGE 22, 23, & 24

N
N/F
FOURNELLE CHRISTOPHER & CO
2 GOOD ST - BILLERICA, MA
ASSESS. MAP 51 - PARCEL ID: 51-18-0
DEED BK 11425 / PAGE 149
PLAN BOOK 88 PLAN 15

MATCH IMPROVEMENTS
BY OTHERS UNDER
MASSDOT PROJECT FILE
NO. 608227 AND
HIGH SCHOOL PROJECT

HIGH SCHOOL PARKING LOT

LIMIT OF WORK
MEET EXIST
+01

REPLACE
UP #4 (BO)

REPLACE
UP #3 (BO)

REPLACE
UP #2 (BO)

R&R UP #455
W/ 2 EMPTY
RISERS (BO)

TEST PIT FOR
VERIZON DUCT

TOWN HALL PARKING LOT

R&R LIGHT POLE

GOOD STREET

RELOCATE
GG (BO)

GOOD ST CONST

RELOCATE
GAS MAIN (BO)


PROP UP #2-84
& 8' GUY
REM EX TREE GUY
(BO)

N/F
SARRO CHRISTOPHER M
1 GOOD ST - MELROSE, MA
ASSESS. MAP 50 - PARCEL ID: 50-11-0
DEED BK 28363 / PAGE 110
PLAN BOOK 88 PLAN 15

N/F
RETTMAN PAUL E. JR. & KATHLEEN
3 GOOD ST - BILLERICA, MA
ASSESS. MAP 50 - PARCEL ID: 50-12-0
DEED BK 15508 / PAGE 54
PLAN BOOK 88 PLAN 15

N/F
ALEXANDER ARTHUR & MELISSA
5 GOOD ST - BILLERICA, MA
ASSESS. MAP 50 - PARCEL ID: 50-13-0
DEED BK 16581 / PAGE 78
PLAN BOOK 88 PLAN 15

N/F
DUMAIS GERALD M
7 GOOD ST - BILLERICA, MA
ASSESS. MAP 50 - PARCEL ID: 50-14-0
DEED BK 2123 / PAGE 365
PLAN BOOK 88 PLAN 15

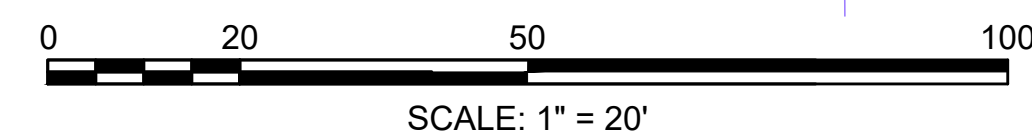

FOR PROFILE SEE SHEET XX

CONTINUED ON
SHEET NO. 61

605178_H04722_UTIL.DWG Plotted on: 2-Aug-21 6:06 PM