



MANSFIELD CHAUNCY STREET (ROUTE 106)			
STATE	FED. AID PROJ. NO.	SHEET NO.	TOTAL SHEET
MA	-	17	62
PROJECT FILE NO.		608944	
DRAINAGE & UTILITY PLAN			

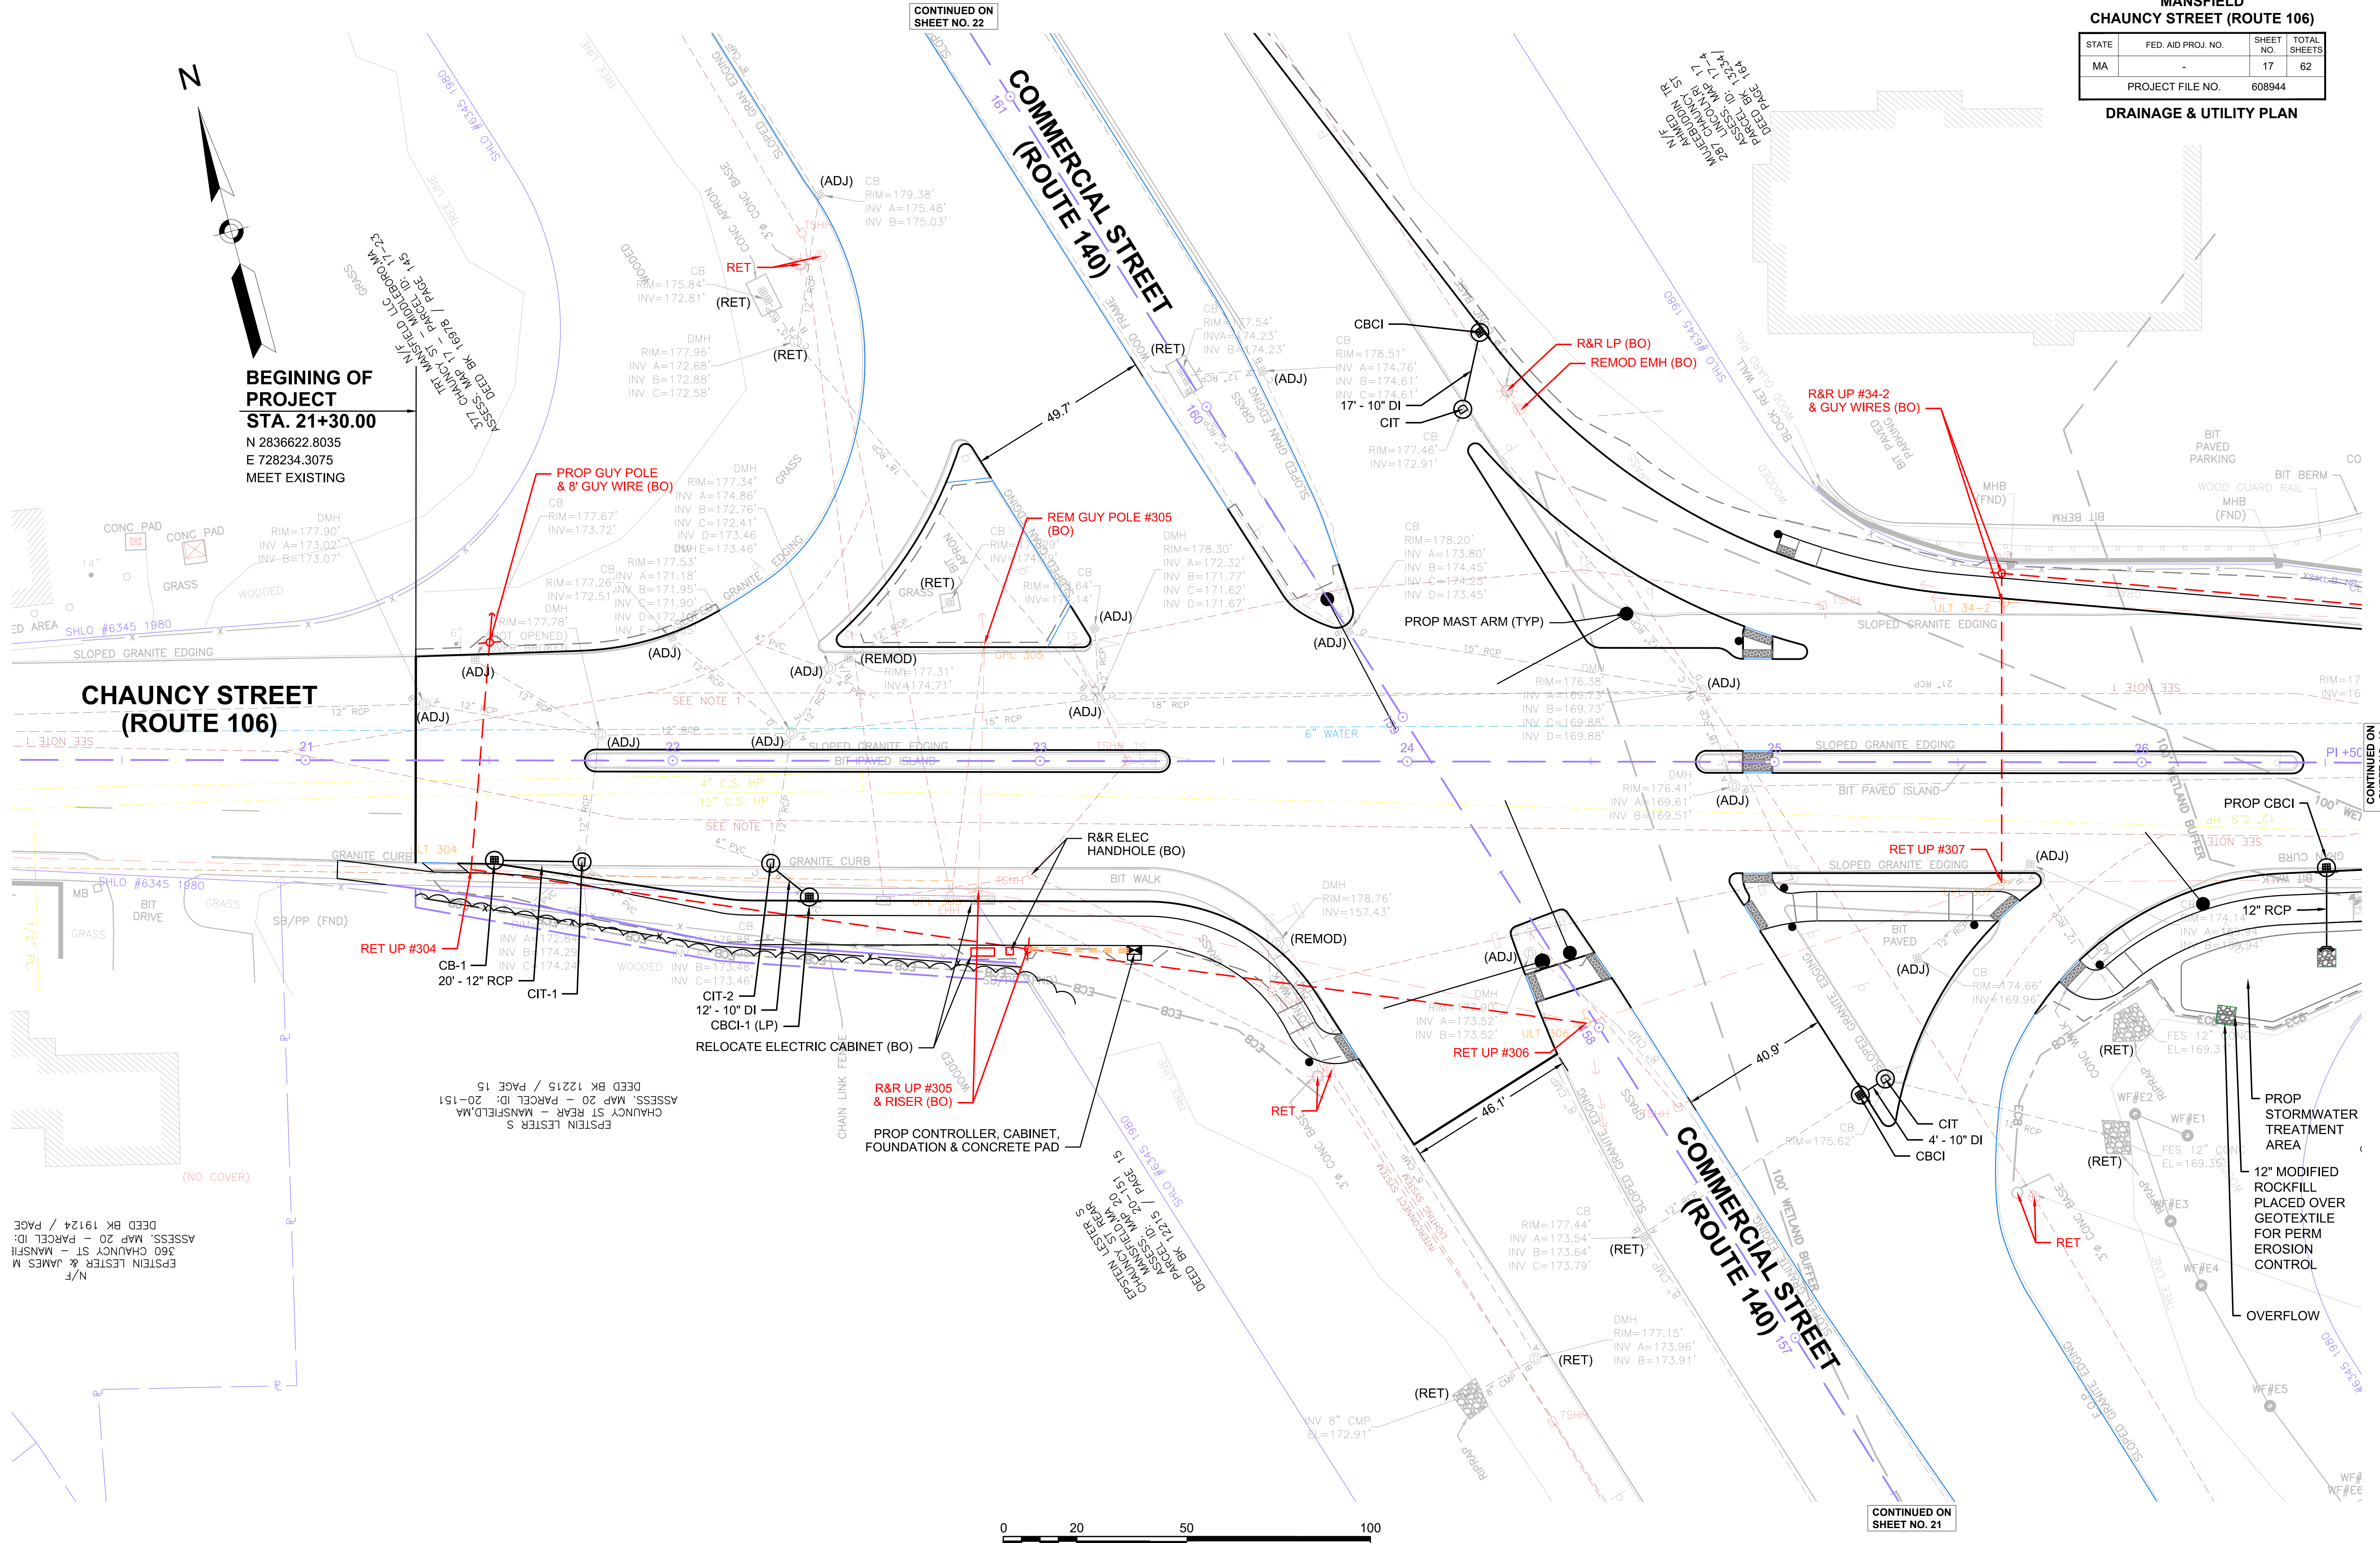


FOR PROFILE SEE SHEET 13

MANSFIELD CHAUNCY STREET (ROUTE 106)			
STATE	FED. AID PROJ. NO.	SHEET NO.	TOTAL SHEET
MA	-	17	62
PROJECT FILE NO.		608944	
DRAINAGE & UTILITY PLAN			

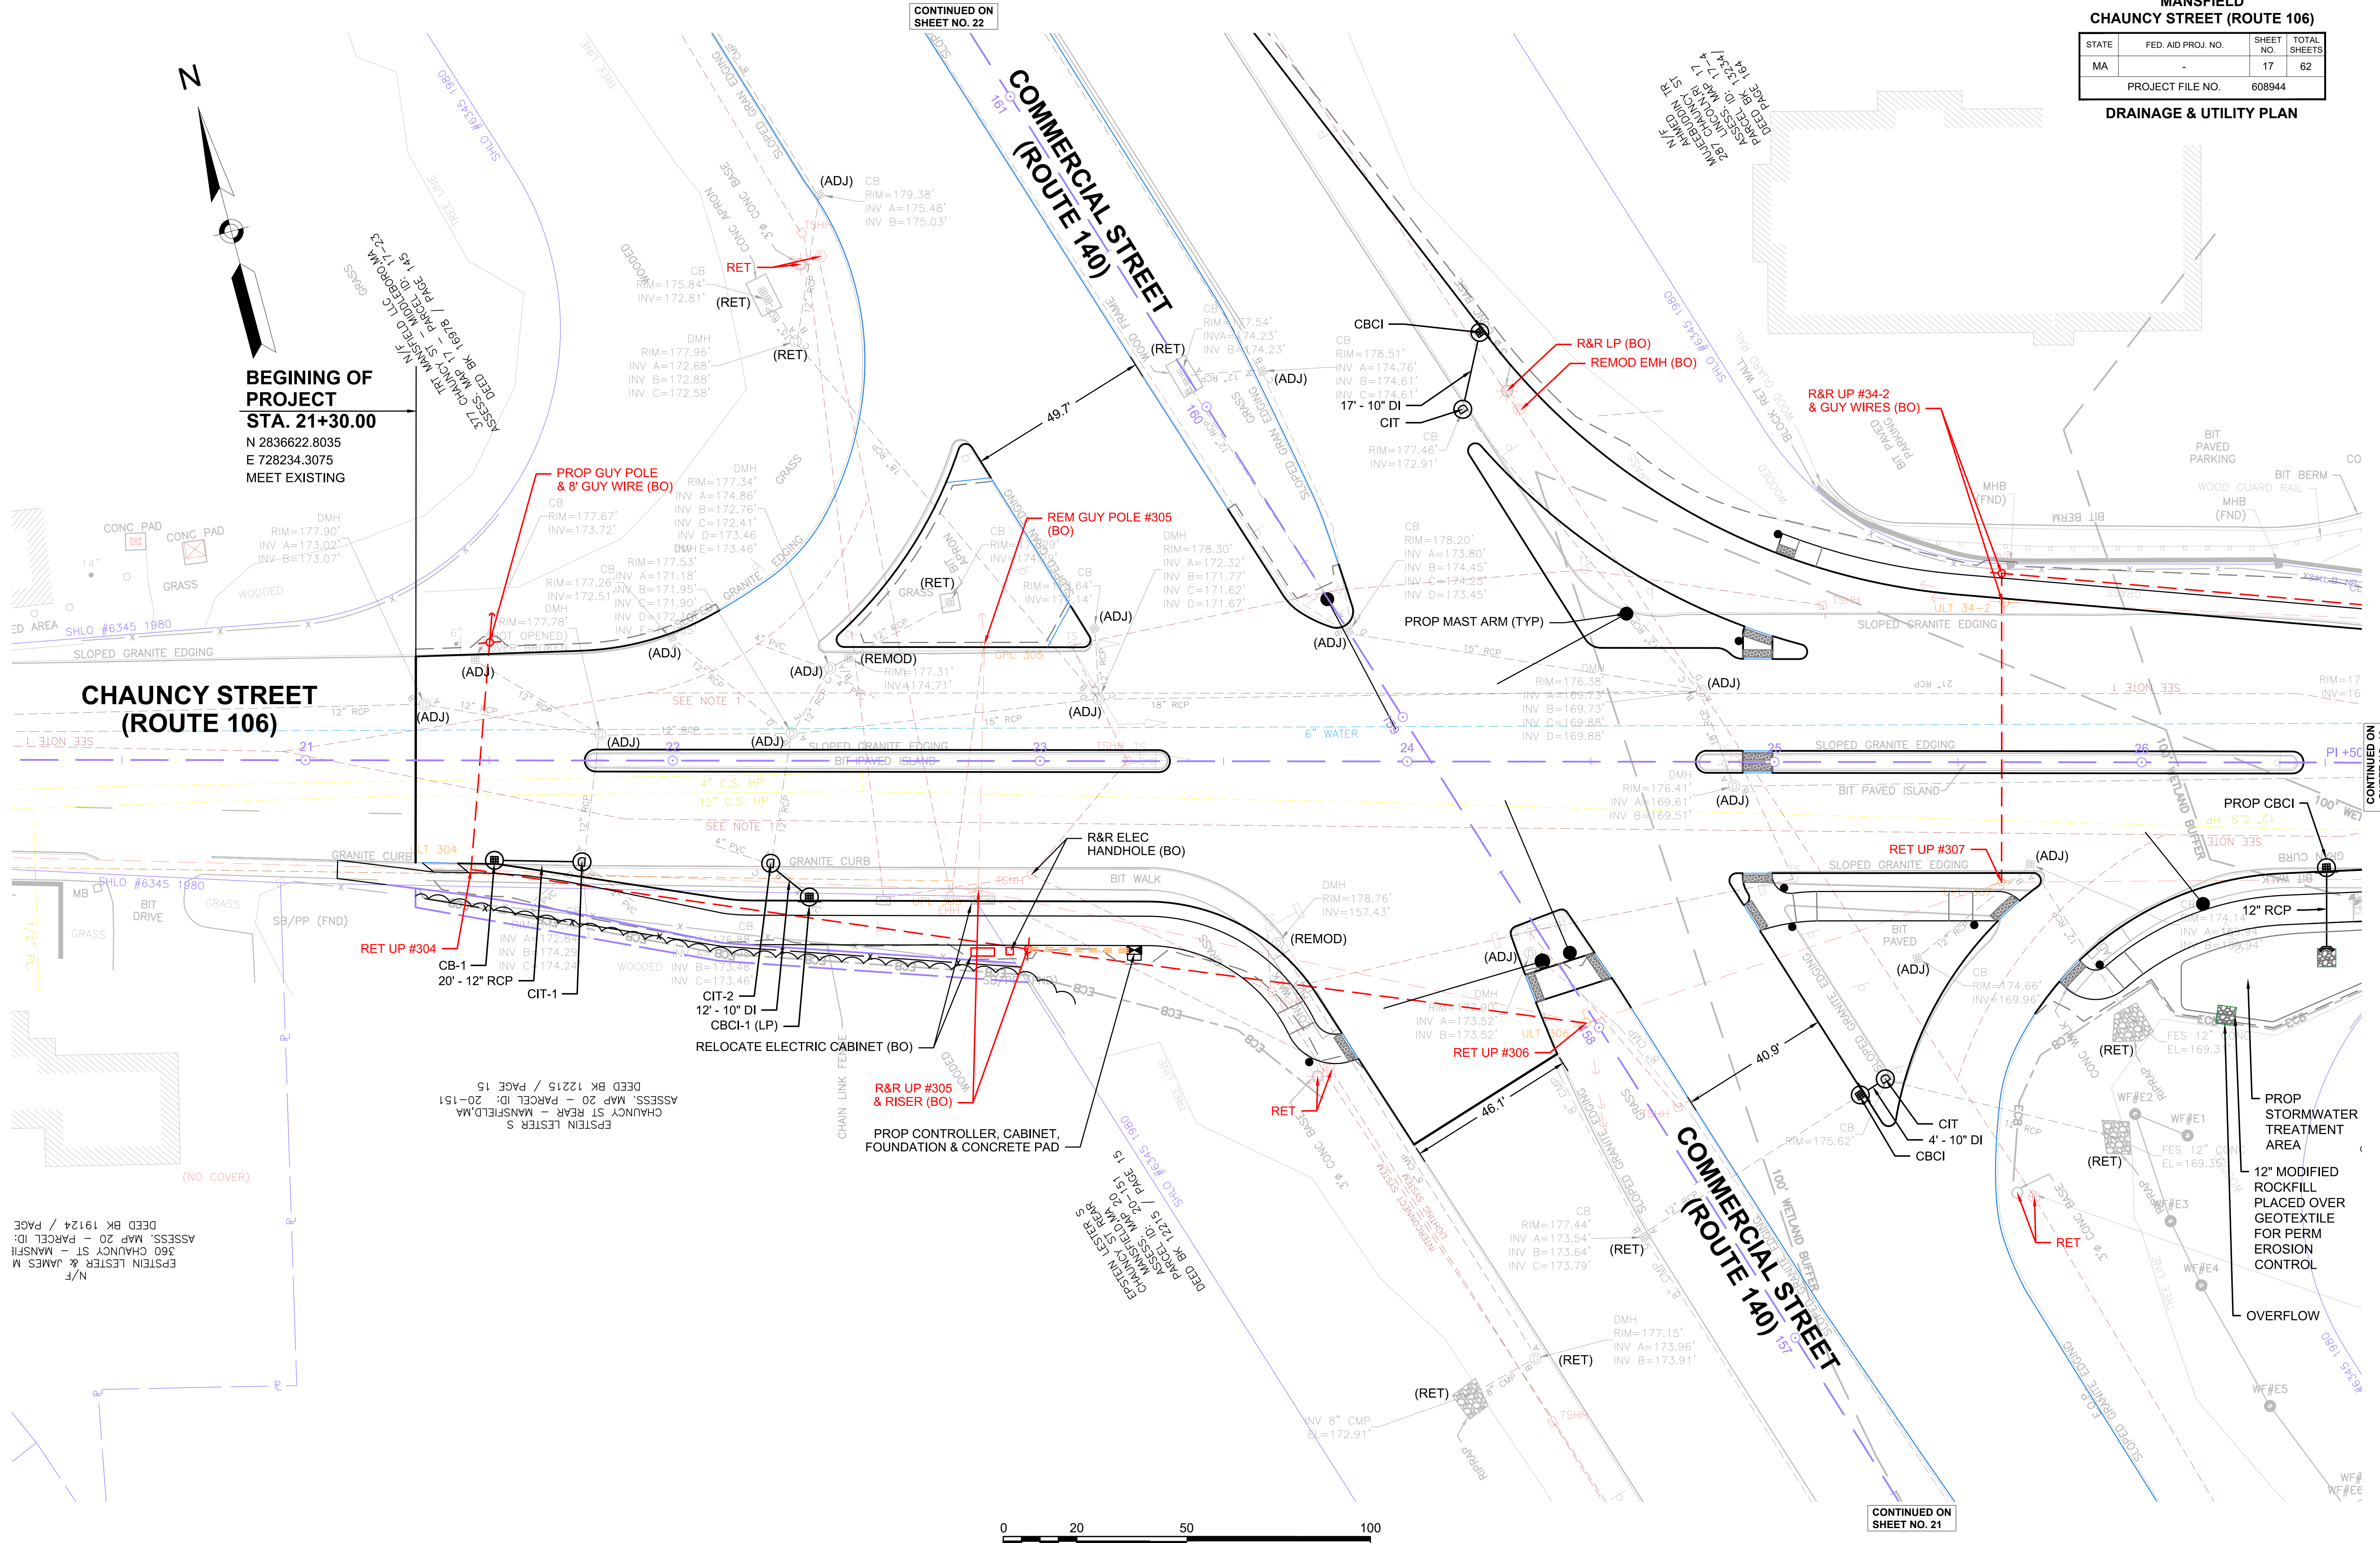


FOR PROFILE SEE SHEET 13

MANSFIELD CHAUNCY STREET (ROUTE 106)			
STATE	FED. AID PROJ. NO.	SHEET NO.	TOTAL SHEETS
MA	-	20	62
PROJECT FILE NO.		608944	
DRAINAGE & UTILITY PLAN			

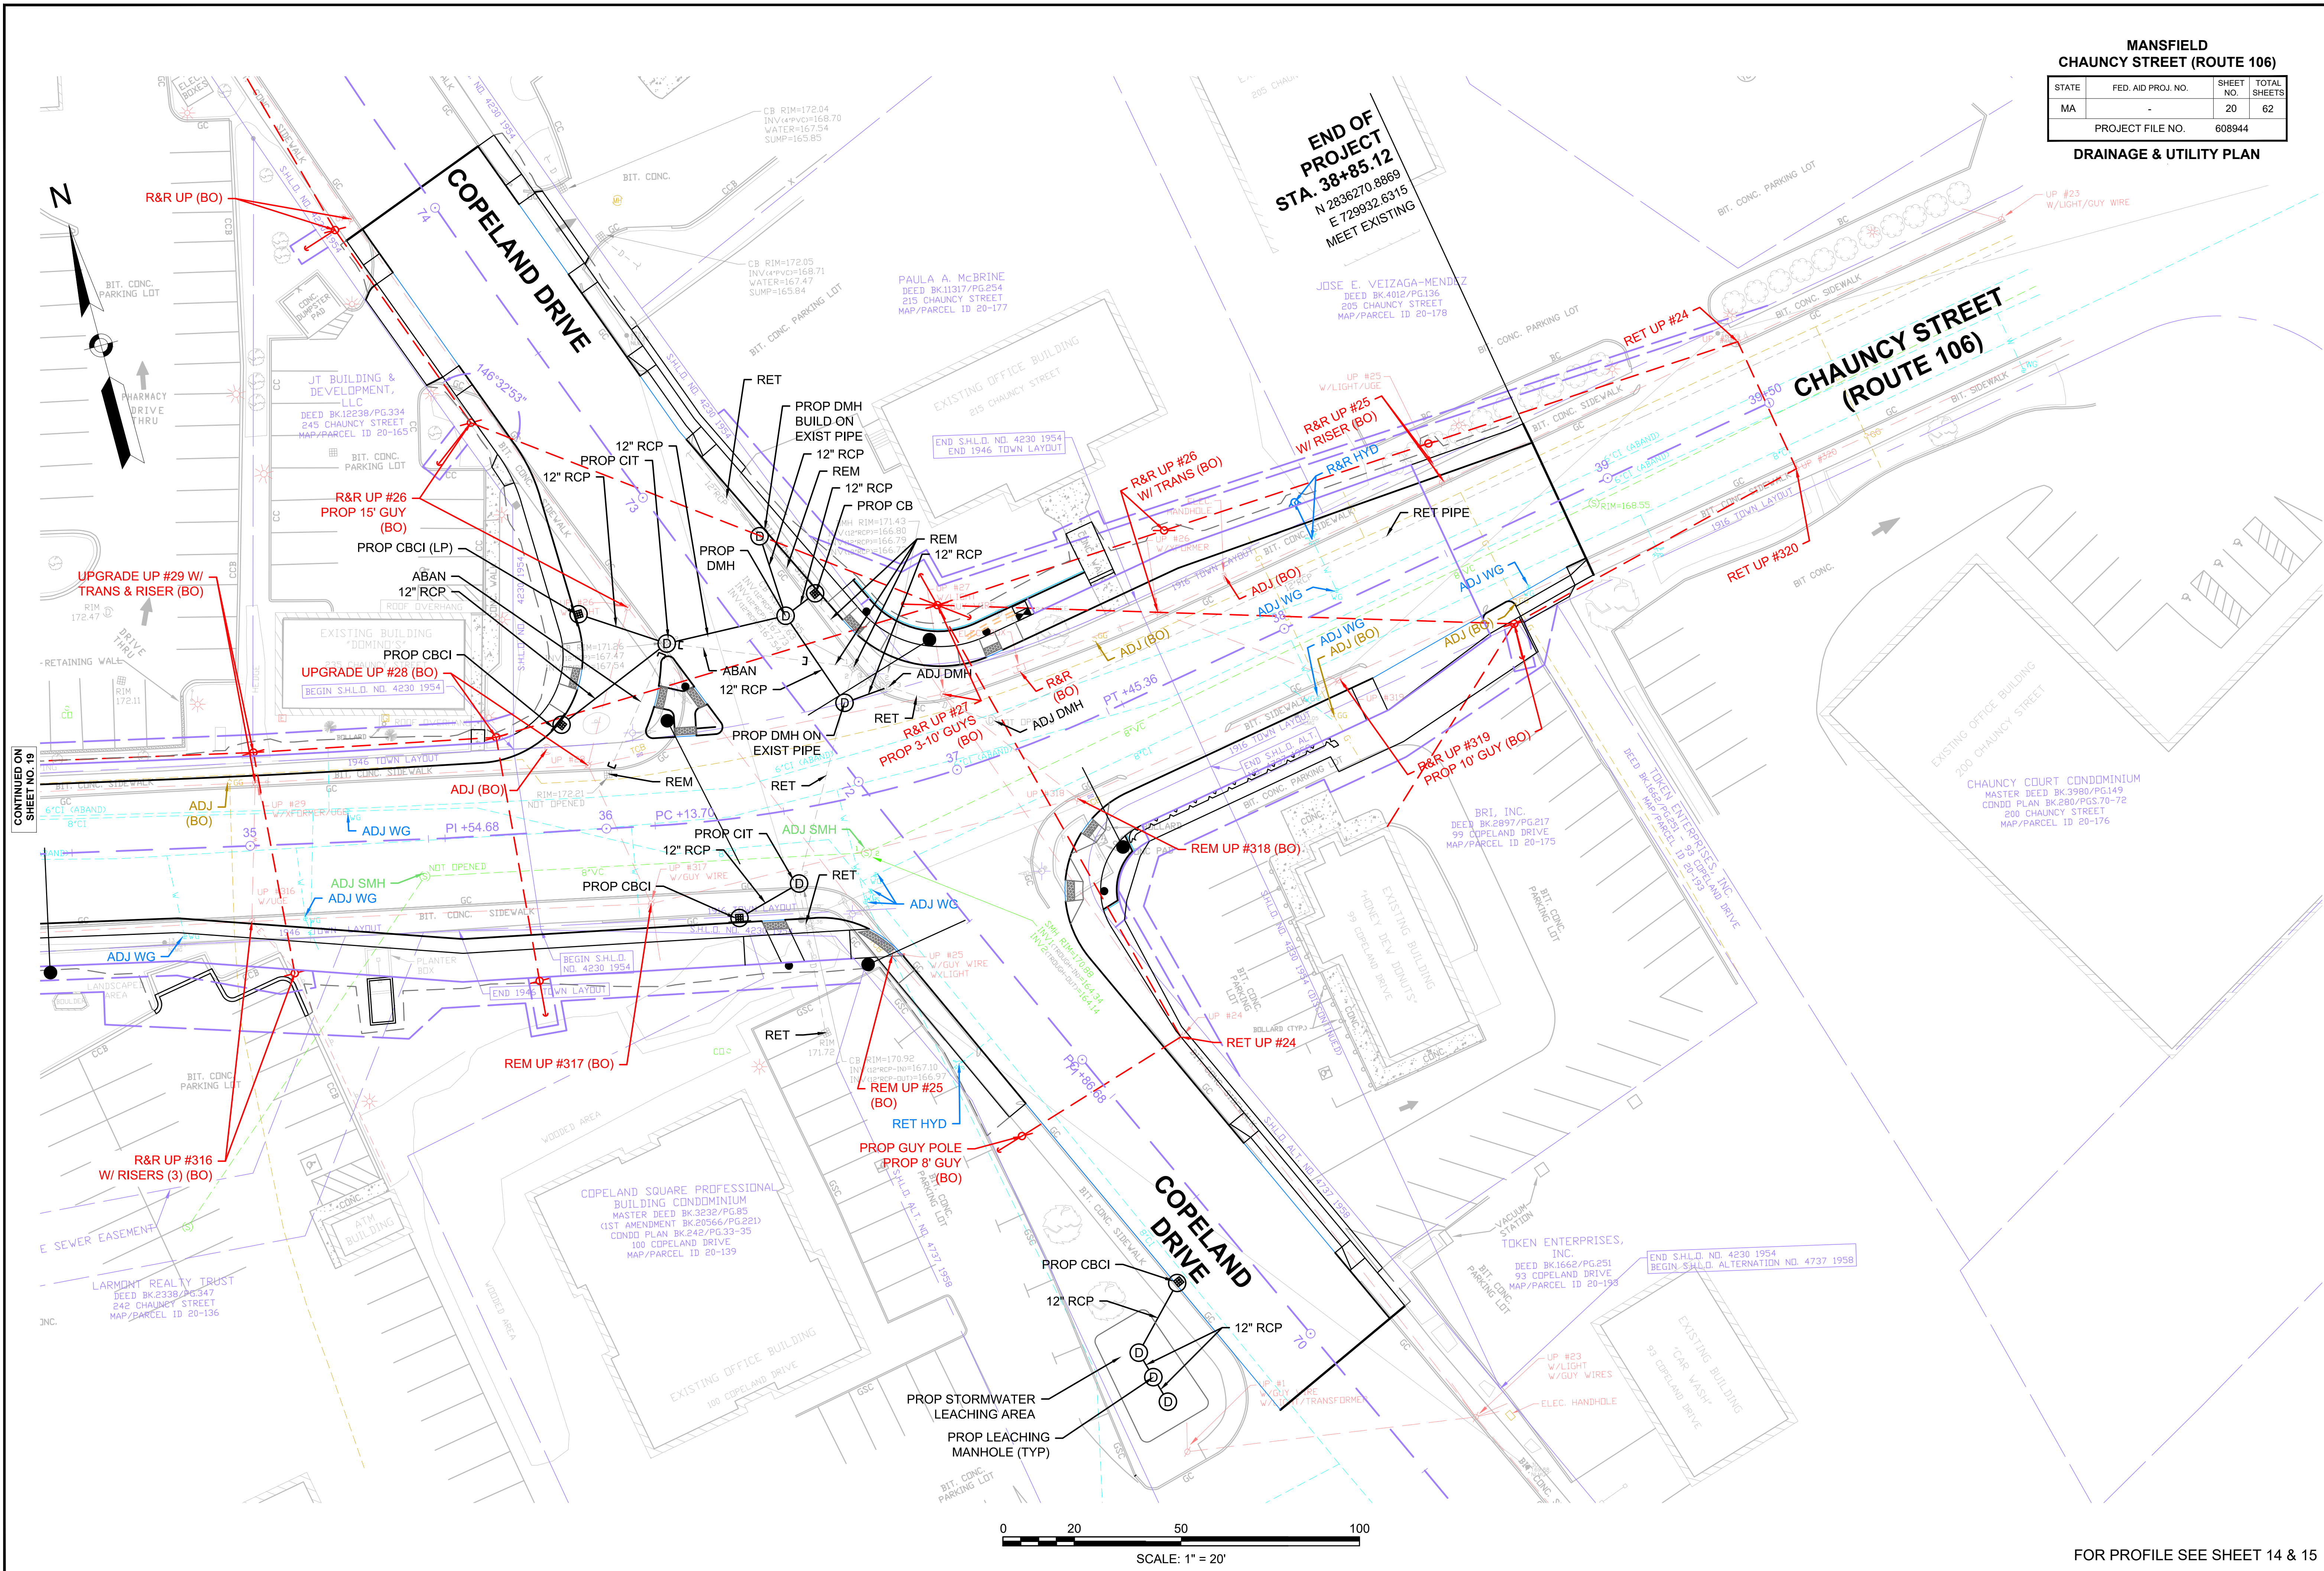


FOR PROFILE SEE SHEET 14 & 15

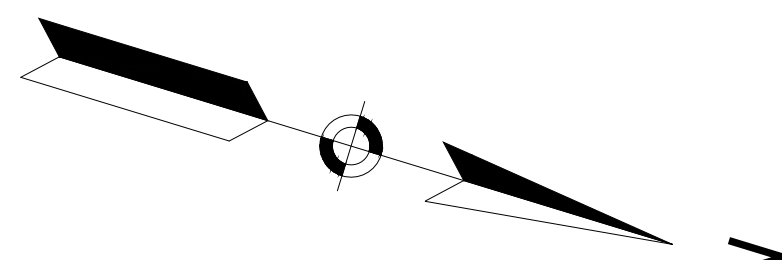

EPSTEIN LESTER S
CHAUNCY ST REAR - MANSFIELD, MA
ASSESS. MAP 20 - PARCEL ID: 20-151
DEED BK 12215 / PAGE 15

MANSFIELD CHAUNCY STREET (ROUTE 106)			
STATE	FED. AID PROJ. NO.	SHEET NO.	TOTAL SHEETS
MA	-	21	62
PROJECT FILE NO.		608944	

DRAINAGE & UTILITY PLAN

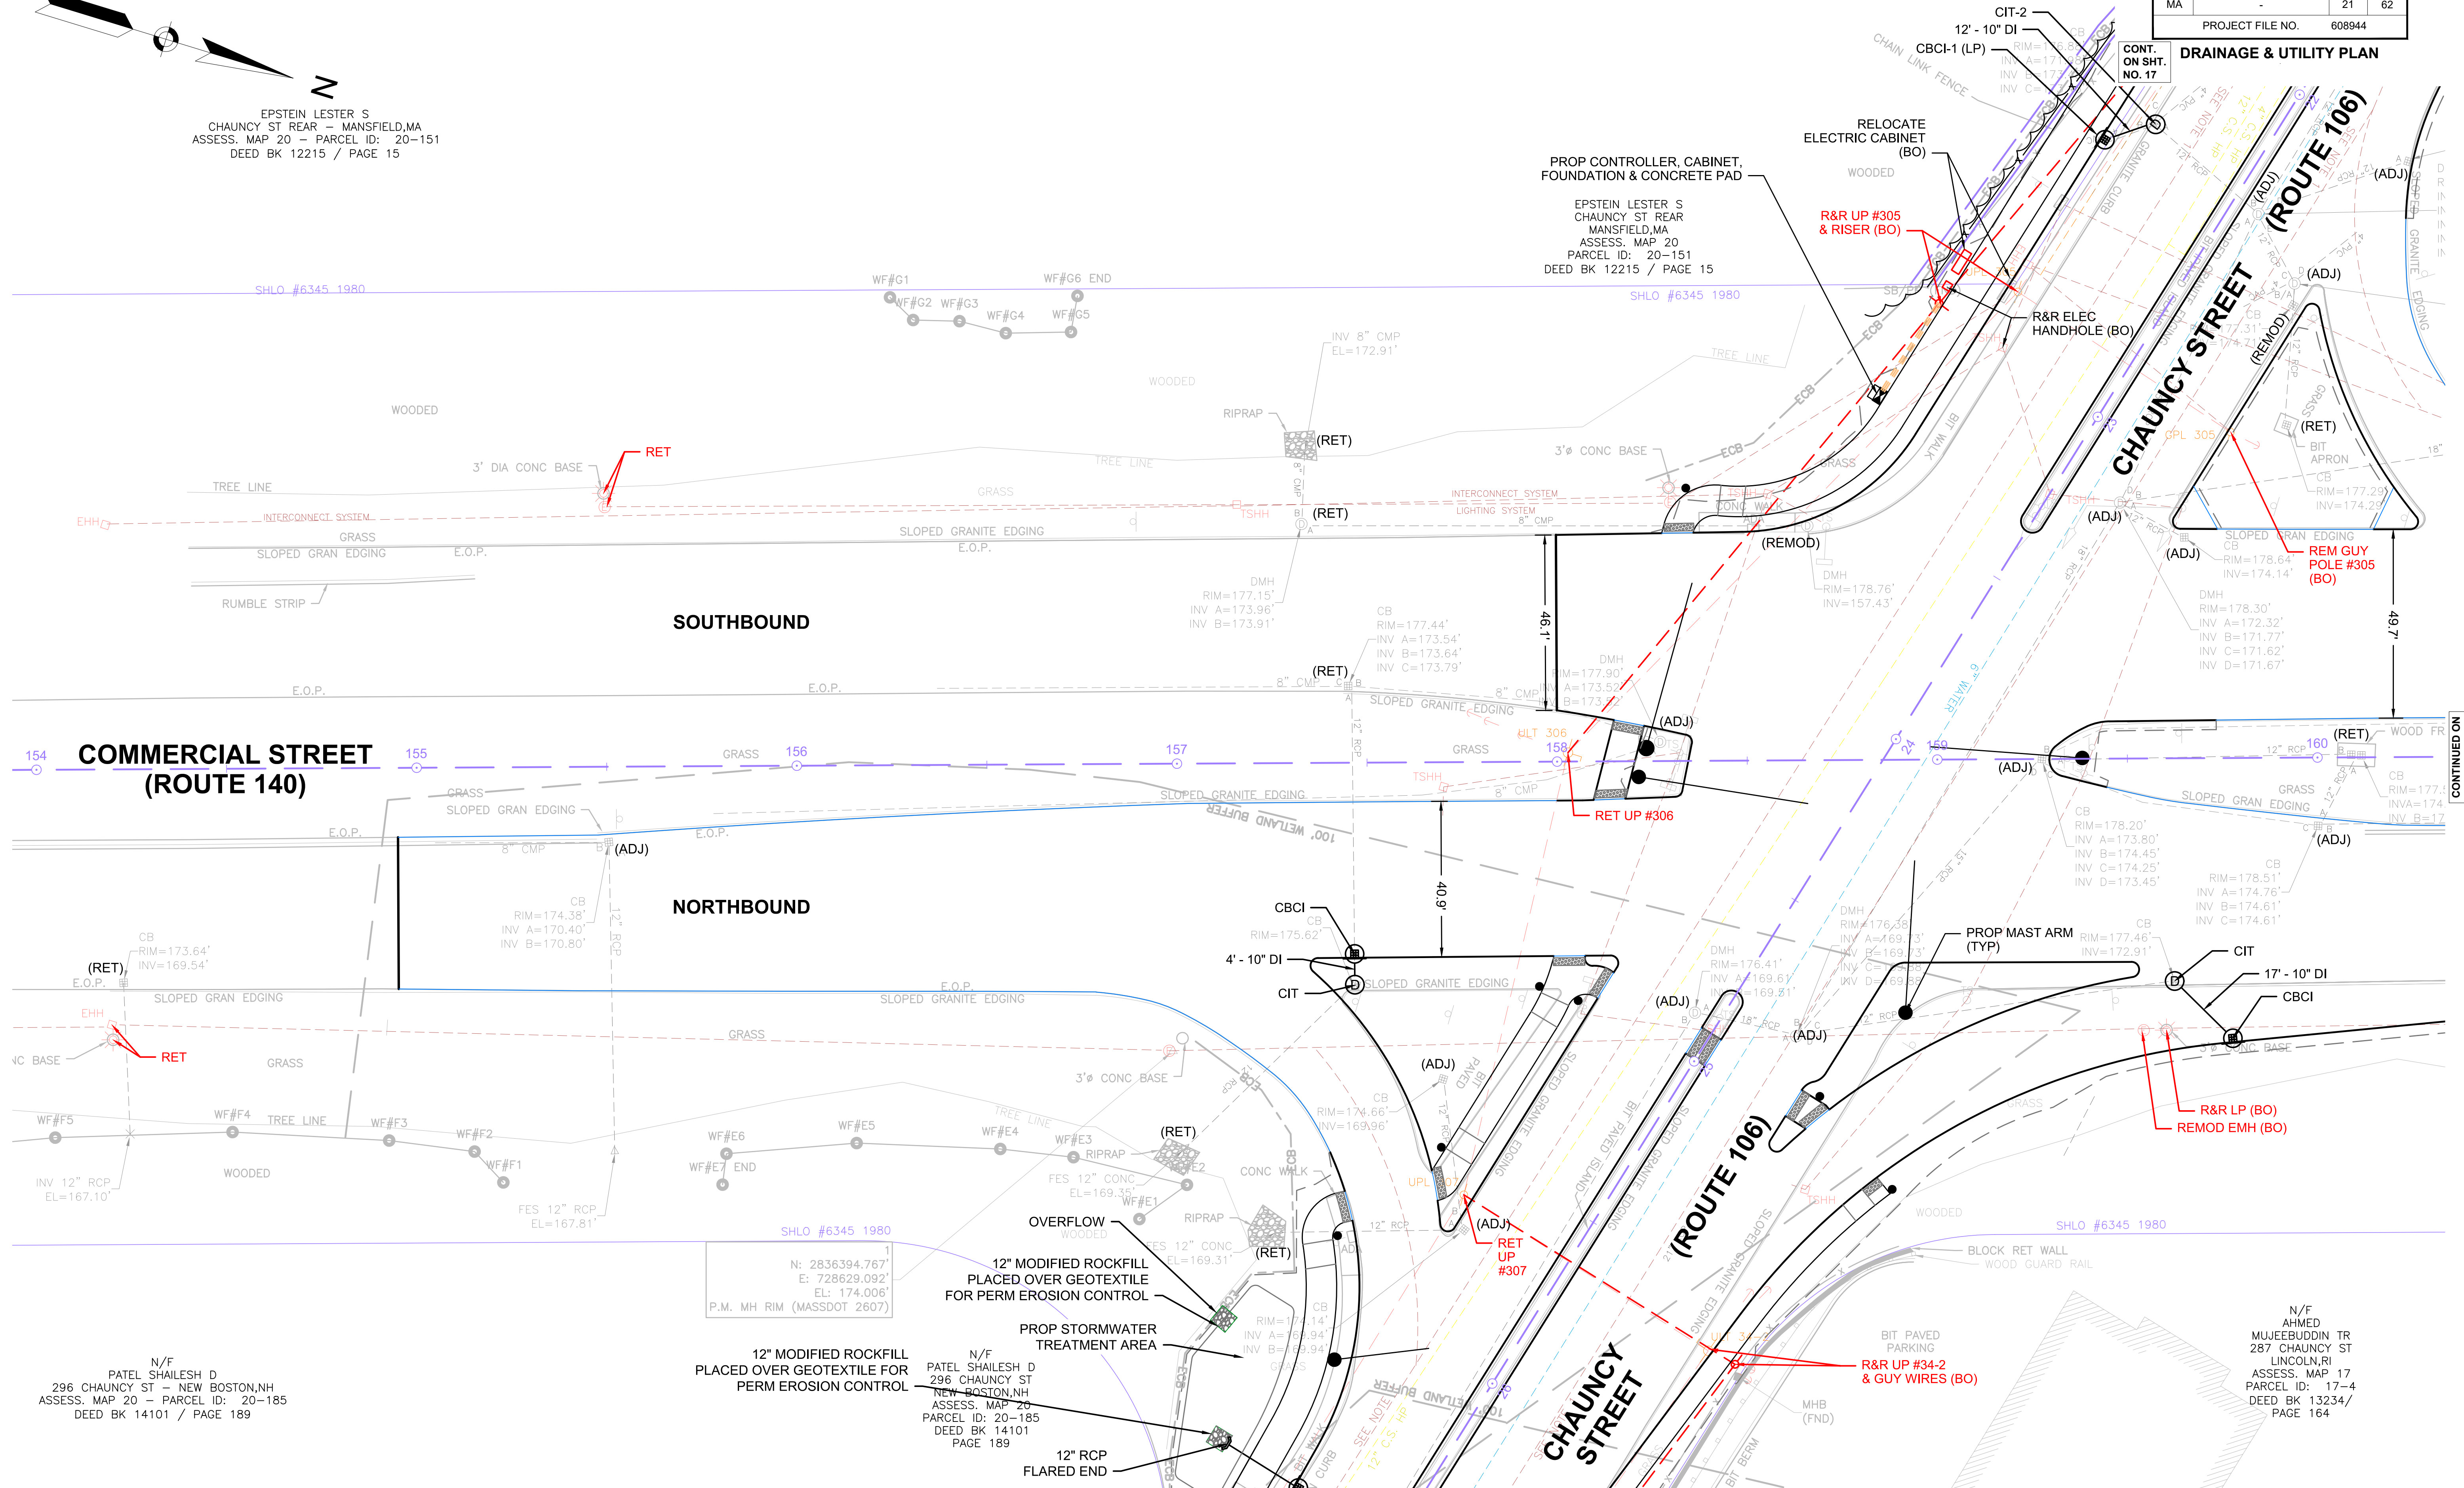


N/F
PATEL SHAILESH D
296 CHAUNCY ST - NEW BOSTON, NH
ASSESS. MAP 20 - PARCEL ID: 20-185
DEED BK 14101 / PAGE 189

N/F
PATEL SHAILESH D
296 CHAUNCY ST
NEW BOSTON, NH
ASSESS. MAP 20
PARCEL ID: 20-185
DEED BK 14101
PAGE 189

N/F
AHMED
MUJEEBUDDIN TR
287 CHAUNCY ST
LINCOLN, RI
ASSESS. MAP 17
PARCEL ID: 17-4
DEED BK 13234/
PAGE 164

CONTINUED ON
SHEET NO. 18

CONTINUED ON
SHEET NO. 22


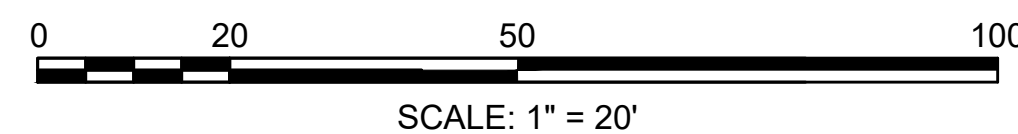


FOR PROFILE SEE SHEET 13

MANSFIELD
CHAUNCY STREET (ROUTE 106)

STATE	FED. AID PROJ. NO.	SHEET NO.	TOTAL SHEETS
MA	-	22	62
PROJECT FILE NO.		608944	

DRAINAGE & UTILITY PLAN

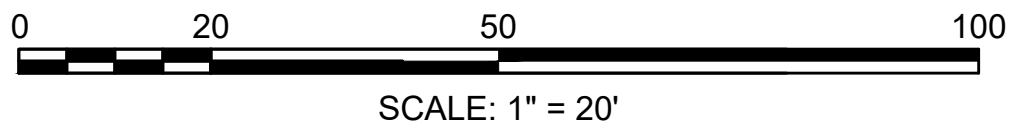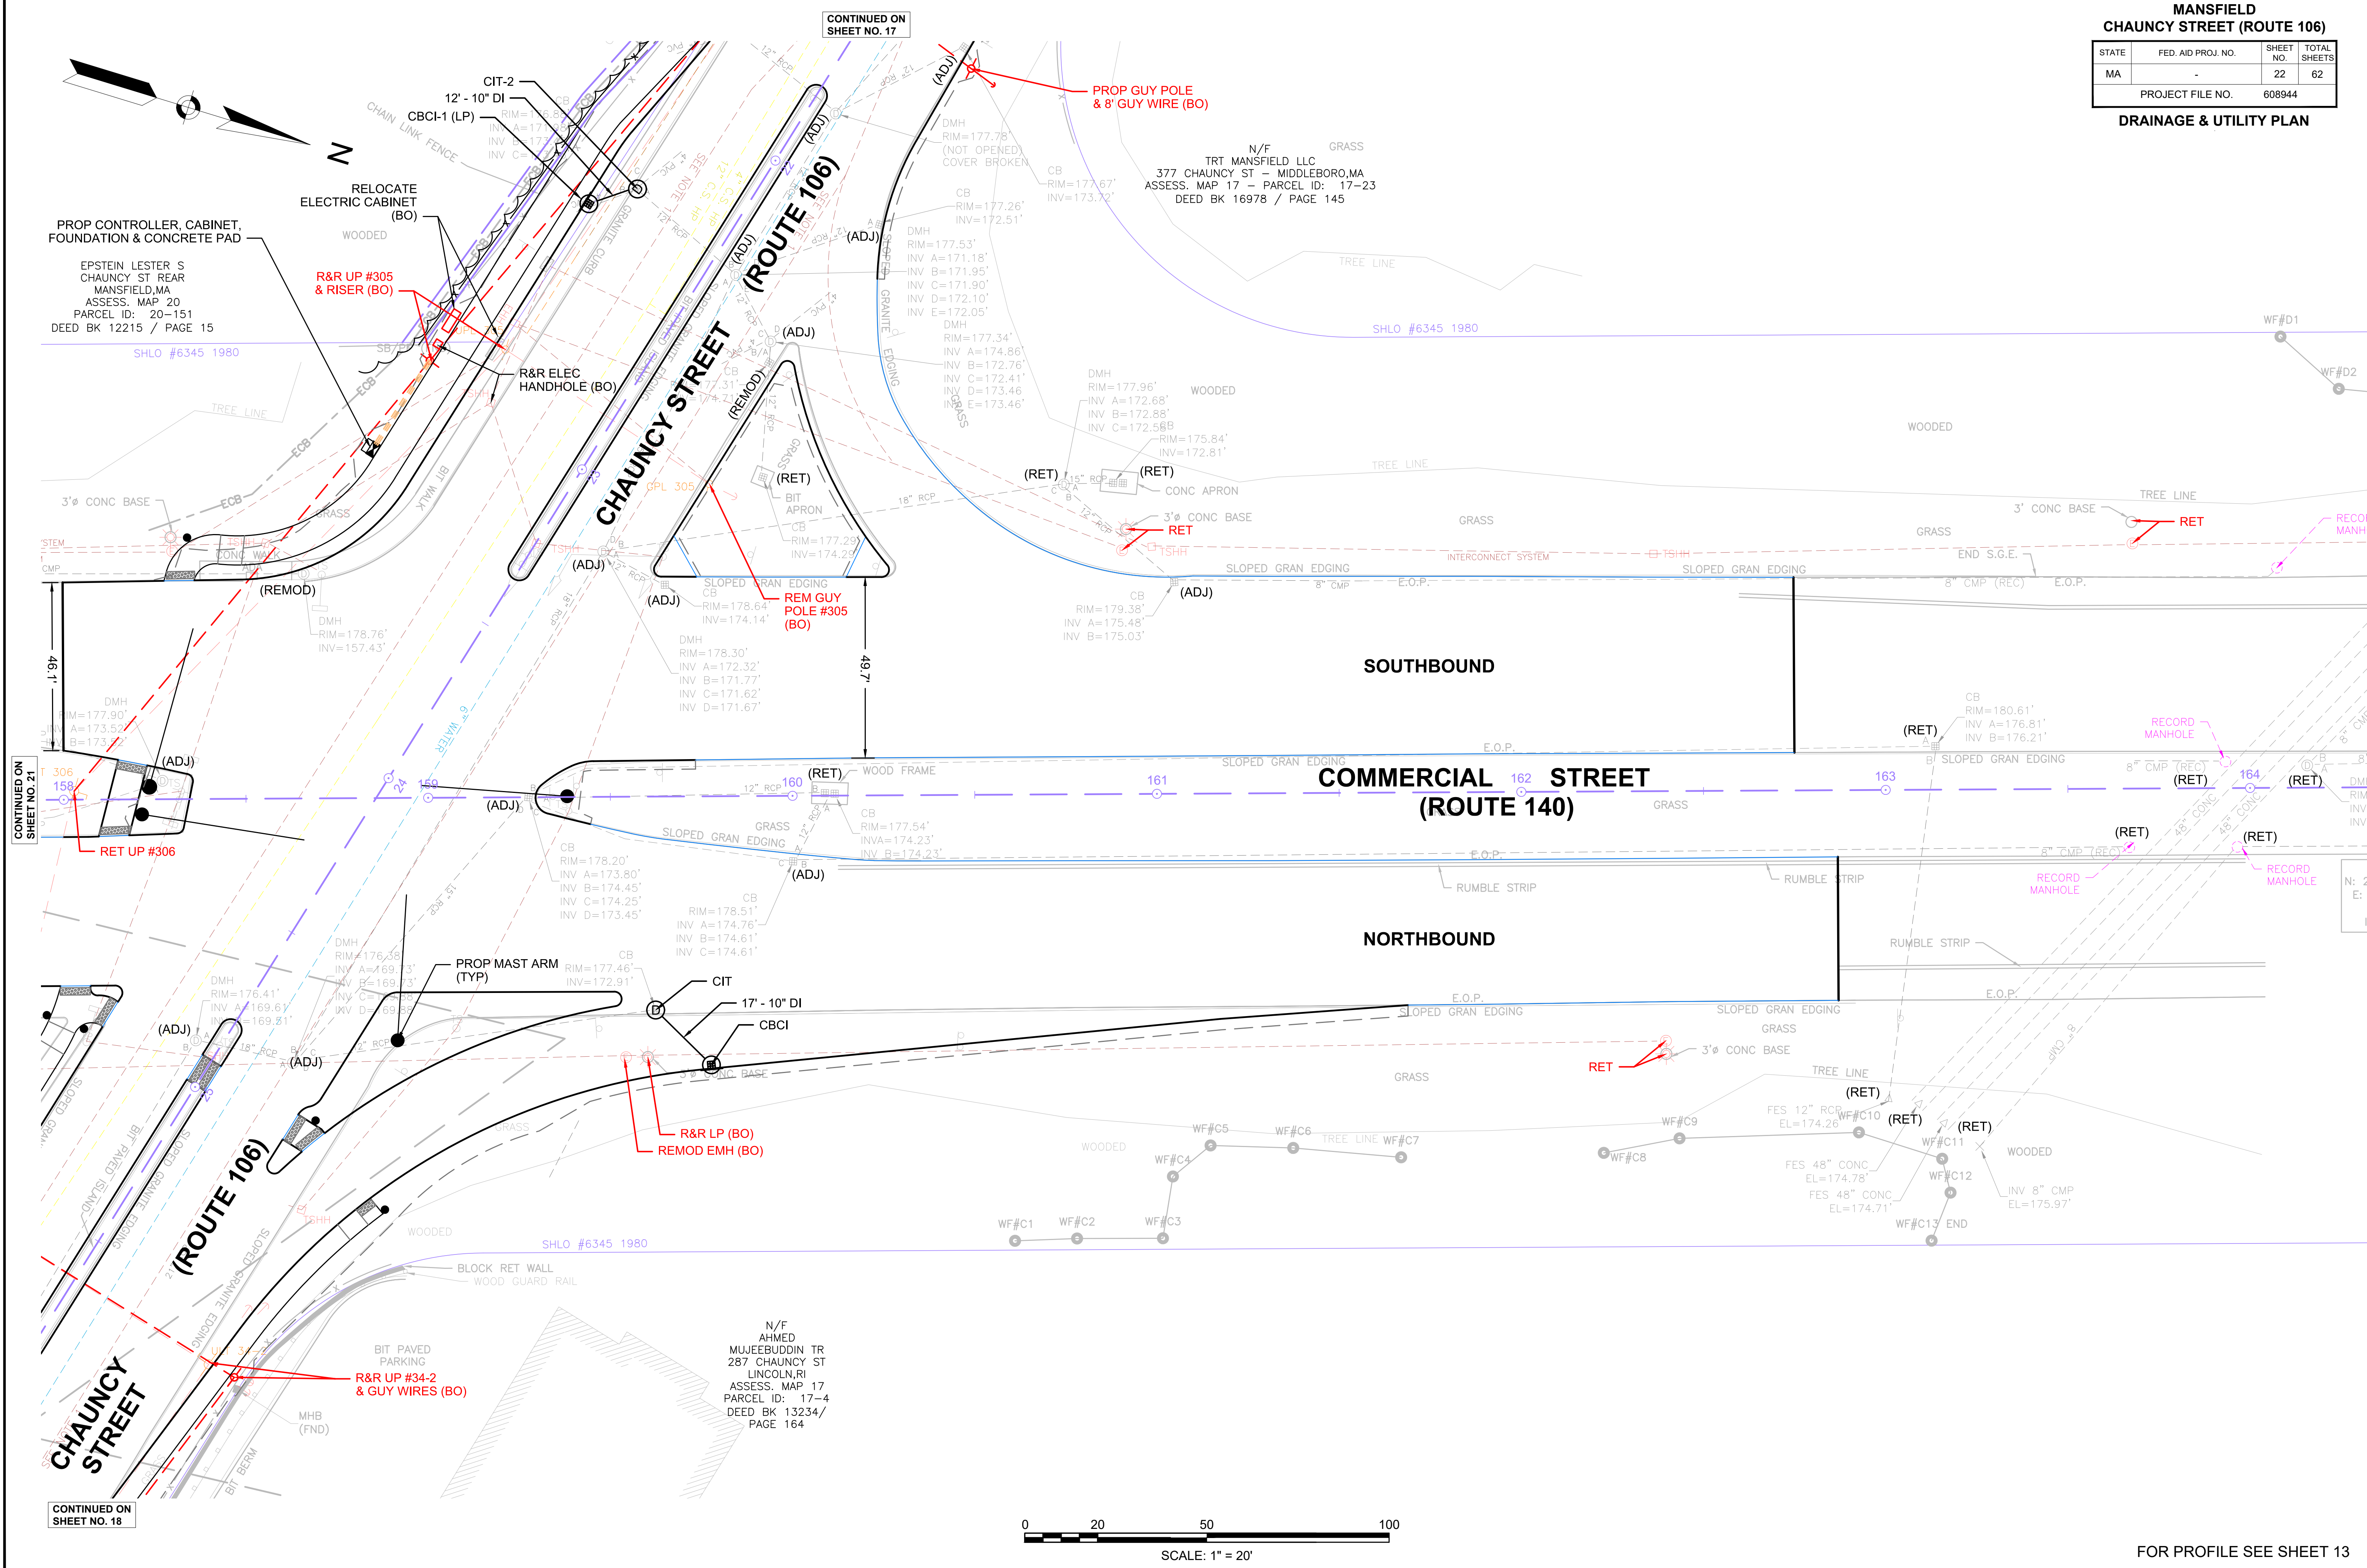

FOR PROFILE SEE SHEET 13