

ELECTRICAL SYMBOLS

Table of electrical symbols including linear lighting fixtures, surface or pendant mounted fixtures, pole mounted site light fixtures, emergency exit signs, remote emergency lighting units, single pole switches, 2-pole switches, 3-way switches, 4-way switches, digital time clock switches, mechanical timer switches, wall mounted dual technology occupancy sensors, low voltage switches, ceiling mounted dual technology occupancy sensors, lighting control panels, duplex receptacles, simple receptacles, unfused disconnect switches, fused disconnect switches, 3-phase receptacles, wall mounted combination motor starters, motor starters, enclosed variable frequency drives, manual motor starters, junction boxes, polymer concrete hand holes, alarm relays, control relays, motor start relays, timing relays, normally open and closed relay contacts, operator push buttons, pressure switches, and pressure switches for high and low pressure.

ELECTRICAL SYMBOLS

Table of electrical symbols including underground conduit duct banks, homerun designations, eys type conduit seals, surge protection devices, ground fault monitors, utility poles, molded case circuit breakers, dry type transformers, concrete hand holes, copper clad ground rods, building grounding systems, motors, cable/conduit designations, operator stations, generator emergency stops, occupied/unoccupied selector switches, thermostats, motor operated dampers, electric unit heaters, and equipment circuit number designations.

TELE/DATA LEGEND

Table for tele/data legend symbols including wall mounted data outlets, wall mounted telephone connectors, and ceiling mounted wireless access points.

DEMOLITION NOTES

- 1. UNLESS OTHERWISE NOTED, ALL EXISTING ELECTRICAL SYSTEMS WITHIN HATCH MARKS (POWER, LIGHTING, LOW VOLTAGE, CONTROLS, ETC) AND ASSOCIATED EQUIPMENT IS TO BE DEMOLISHED OR SALVAGED. DISCONNECT AND DE-ENERGIZE THE EQUIPMENT. REMOVE THE EQUIPMENT TO BE DEMOLISHED OR SALVAGED PER SECTION 02050. ALL CONTROL DEVICES, CONDUIT, CABLING, BOXES, SUPPORTS, ETC, ASSOCIATED WITH THE DEMOLISHED EQUIPMENT SHALL BE REMOVED. THE CONDUIT AND CABLING SHALL BE REMOVED BACK TO SOURCE.
2. NO DEVICE OR EQUIPMENT INDICATED FOR DEMOLITION WILL BE REUSED OR SALVAGED UNLESS SPECIFICALLY NOTED AS SUCH. ALL EQUIPMENT REMOVED SHALL BE REMOVED FROM SITE AND PROPERLY DISPOSED OF, PRIOR TO REMOVAL OF EQUIPMENT COORDINATE WITH OWNER FOR ANY EQUIPMENT THE OWNER WILL KEEP.
3. EXISTING EQUIPMENT INDICATED ON THE DEMOLITION PLANS ARE BASED ON SITE OBSERVATIONS AND IT IS NOT THE INTENTION OF THESE DRAWINGS TO SHOW ALL EQUIPMENT AND MATERIALS TO BE DISCONNECTED AND/OR REMOVED.
4. DEMOLITION ONE LINE DIAGRAMS ONLY INDICATE CURRENT ACTIVE EQUIPMENT AND DO NOT INDICATE ABANDONED EQUIPMENT NO LONGER IN SERVICE. DEMOLITION PLAN DRAWINGS INDICATE BOTH ACTIVE AND ABANDONED EQUIPMENT THAT IS REQUIRED TO BE DEMOLISHED.
5. RING OUT CIRCUITS PRIOR TO DEMOLITION TO DETERMINE ACTIVE CIRCUITS AND DEMOLISH ACTIVE CIRCUITS IN ACCORDANCE TO PHASING PLAN.

ELECTRICAL SYMBOLS

Table of electrical symbols for gas detection systems including control panels, gas sensor detectors, amber alarm beacons, and alarm horns.

FIRE ALARM SYSTEM SYMBOLS

Table of fire alarm system symbols including manual fire alarm stations, fire alarm audio/visual devices, fire alarm visual only devices, fire alarm beacons, smoke detectors, duct smoke detectors, remote test stations, heat detectors, carbon monoxide detectors, input monitoring modules, relay control modules, fire alarm control panels, fire alarm annunciator panels, remote alarm indicating lights, master boxes, and key depositories.

GENERAL NOTES

- 1. GENERAL CONTRACTOR TO PROVIDE CONCRETE HOUSEKEEPING AND MOUNTING PADS ON ALL FLOOR AND GRADE MOUNTED ELECTRICAL EQUIPMENT. THE FOLLOWING EQUIPMENT IS THE MINIMUM REQUIREMENT FOR PADS. ADDITIONAL PADS MAY BE REQUIRED BASED ON THE ELECTRICAL CONTRACTORS MOUNTING METHODS. ELECTRICAL CONTRACTOR SHALL COORDINATE WITH GENERAL CONTRACTOR FOR ALL PAD SIZES AND LOCATIONS.
1.1. OIL FILLED TRANSFORMER
1.2. SWITCHBOARDS
1.3. GENERATOR
1.4. DISTRIBUTION PANELBOARDS
1.5. DRY TYPE TRANSFORMERS
1.6. FREE STANDING VFDs AND CONTROL PANELS
2. ALL CONDUIT AND EQUIPMENT SHALL BE INSTALLED AND GROUNDED IN ACCORDANCE WITH THE LATEST EDITION OF THE NATIONAL ELECTRICAL CODE AND APPLICABLE LOCAL CODES.
3. BONDING JUMPERS, CONDUIT CLAMPS AND POINTS OF ATTACHMENT ARE NOT SHOWN ON DRAWINGS. SIZE BONDING JUMPERS IN ACCORDANCE WITH THE NATIONAL ELECTRICAL CODE. THE POINTS OF ATTACHMENT OF THE GROUND CLAMPS SHALL BE ACCESSIBLE LOCATIONS.
4. EQUIPMENT & CONDUIT INSTALLATIONS ARE SHOWN DIAGRAMMATICALLY ONLY AND SHALL BE INSTALLED IN A MANNER TO PREVENT CONFLICTS WITH EQUIPMENT AND STRUCTURAL CONDITIONS. EXPOSED CONDUITS SHALL BE INSTALLED PARALLEL TO BEAMS AND WALLS.
5. CONDUITS SHALL BE TERMINATED SO AS TO PERMIT NEAT CONNECTIONS TO MOTORS AND OTHER EQUIPMENT.
6. NO CONDUIT SMALLER THAN 3/4" PIPE SIZE NOR WIRE SMALLER THAN NO. 12 A.W.G. SHALL BE USED UNLESS OTHERWISE NOTED.
7. RECEPTACLES AND SWITCHES SHALL BE MOUNTED 45" ABOVE FINISHED FLOOR.
8. THE WIRING AND BLOCK DIAGRAMS, QUANTITY AND SIZE OF WIRES AND CONDUIT REPRESENT A SUGGESTED ARRANGEMENT BASED UPON SELECTED STANDARD COMPONENTS OF ELECTRICAL AND PROCESS EQUIPMENT. MODIFICATIONS ACCEPTABLE TO THE ENGINEER MAY BE MADE BY THE CONTRACTOR TO ACCOMMODATE EQUIPMENT ACTUALLY PURCHASED. THE BASIC SEQUENCE AND METHOD OF CONTROL MUST BE MAINTAINED AS INDICATED ON THE DRAWINGS AND/OR SPECIFICATIONS.

TEMPORARY WORK NOTES

- 1. WORK INDICATED AS TEMPORARY SHALL BE DONE ACCORDANCE WITH NEC ARTICLE 590, INSTALLED IN A NEAT MANNER AND WORKMAN LIKE MANNER.
2. THE USE OF PVC CONDUIT, SE CABLE, AND TRAY CABLE WHERE ALLOWED BY NEC SHALL BE ACCEPTABLE FOR TEMPORARY WORK.
3. SE CABLE AND TRAY CABLE FOR INTERIOR TEMPORARY WORK SHALL BE PROPERLY FASTENED TO BUILDING STRUCTURES AND INSTALLED IN SUCH A MANNER NOT TO INHIBIT ACCESS TO AND AROUND EQUIPMENT.
4. SE CABLE FOR EXTERIOR TEMPORARY WORK SHALL BE PROPERLY FASTENED TO BUILDING EXTERIOR SURFACES AND PROPERLY PROTECTED FROM VEHICLE DAMAGE WHERE RUN BETWEEN BUILDINGS.

ABBREVIATIONS

Table of abbreviations for electrical symbols including (2)1"C, 3#8, #10GND, 3/4" CE, AFF, AFG, AR, ATS, CR, CP, DRG. DWG., EAN, EC, ETM, FE, FIT, FS, FT, FVNR, GND, GRD, HOA, HH, J OR JB, JPB, LE, LIT, LL, LS, LT, MC, MCC, MH, MFR, MS, NTS, OEM, OH, OL, OS, PB, PBE, PBL, PBM, PIT, PL, PS, PT, RGS, RVNR, SPD, SOV, S/S, TB, TD, TR, TS, TSP, TSTW, TYP, UG, VFD, UNO, WSH, XPMR, 2, 1-INCH CONDUITS EACH CONDUIT CONTAINING 3-#8 AWG WIRES AND 1-#10 GROUND CONDUCTOR, EMPTY CONDUIT. NUMERAL DENOTES SIZE, ABOVE FINISHED FLOOR, ABOVE FINISHED GRADE, ALARM RELAY, AUTOMATIC TRANSFER SWITCH, CONTROL RELAY, CONTROL PANEL, DRAWING, EXCEPT AS NOTED, ELECTRICAL CONTRACTOR, ELAPSED TIME METER, FLOW ELEMENT, FLOW INDICATOR TRANSMITTER, FLOW SWITCH, FLOW TRANSMITTER, FULL VOLTAGE NON-REVERSING, GROUNDING CONDUCTOR (EQUIPMENT), HAND-OFF-AUTOMATIC, HANDHOLE, JUNCTION BOX, JOG PUSHBUTTON, LEVEL ELEMENT, LEVEL INDICATOR TRANSMITTER, LOW LEVEL, LEVEL SWITCH, LEVEL TRANSMITTER, MOTOR CONTROLLER (STARTER), MOTOR CONTROL CENTER, MANHOLE, MANUFACTURER, MOTION SENSOR, NOT TO SCALE, ORIGINAL EQUIPMENT MANUFACTURE SUPPLIED OVERHEAD, MOTOR OVERLOAD HEATER, OPERATOR STATION, PUSHBUTTON CONTROL STATION MOMENTARY CONTACT TYPE, STOP START, PUSHBUTTON CONTROL STATION MAINTAINED EMERGENCY STOP TYPE, TWIST TO RELEASE, PUSHBUTTON CONTROL STATION MOMENTARY TYPE WITH LOCK-OUT DEVICE, STOP-START, PUSHBUTTON CONTROL STATION MAINTAINED CONTACT TYPE, STOP START, PRESSURE INDICATOR TRANSMITTER, PUSHBUTTON CONTROL STATION MOMENTARY TYPE WITH LOCK-OUT DEVICE, STOP, PRESSURE SWITCH, PRESSURE TRANSMITTER, RIGID GALVANIZED STEEL, REDUCED VOLTAGE NON-REVERSING, SURGE SUPPRESSOR DEVICE, SOLENOID VALVE, SOFT STARTER, TERMINAL BOX, MOTOR TEMPERATURE DETECTOR, TIMING RELAY, TEMPERATURE SWITCH, TWISTED SHIELDED PAIR, TWO SPEED TWO WINDING, TYPICAL, UNDERGROUND, UNLESS OTHERWISE NOTED, VARIABLE FREQUENCY DRIVE, WATER PROOF, HIGH TORQUE SWITCH, TRANSFORMER.



REGISTERED PROFESSIONAL



PROJECT

Taunton Wastewater Treatment Facility Improvements Phase 2

Taunton, MA

TITLE

ELECTRICAL LEGEND AND NOTES

Table with columns for NO., REVISIONS, and DATE.


Table with fields for DRAWN BY (RB), DESIGNED BY (MC), CHECKED BY (MC), and ISSUE DATE (10/16/2020).

BETA JOB NO.: 6050


SCALE

Not for Construction

SHEET NO. E-0.1

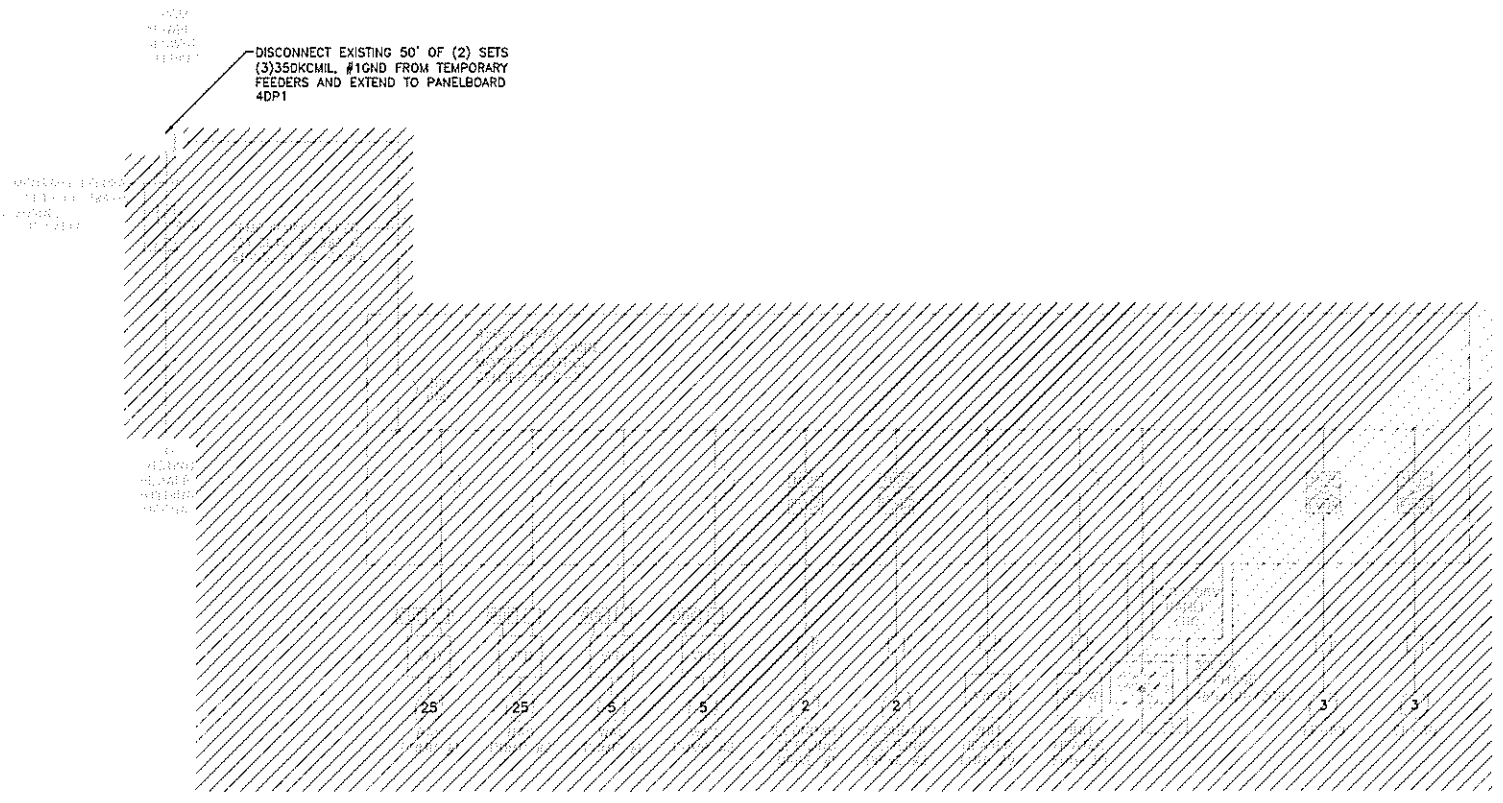

SLUDGE PUMPING STATION #1 ONE LINE DIAGRAM

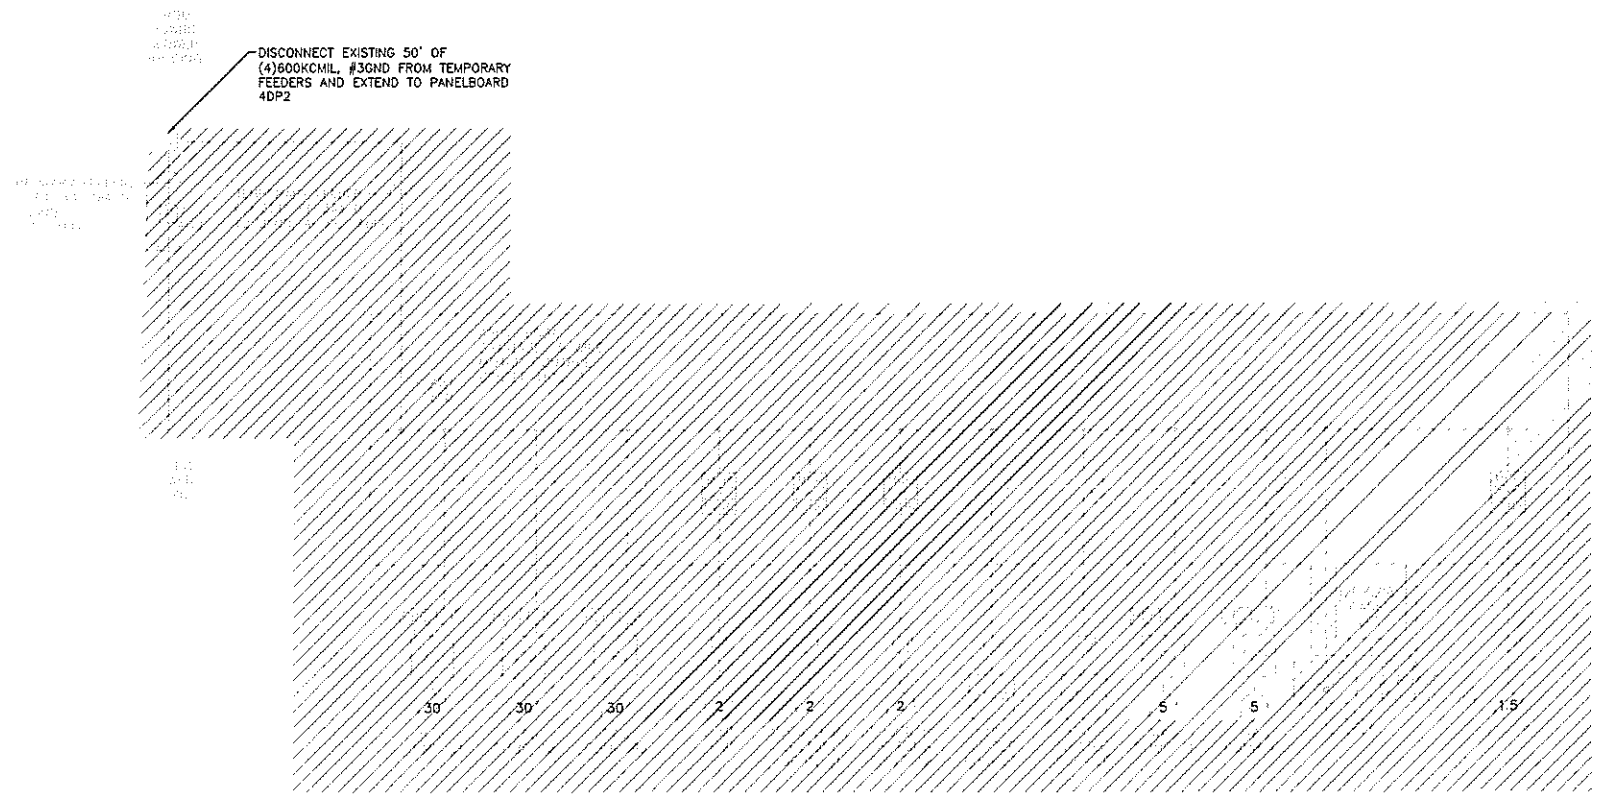

SLUDGE PUMPING STATION #2 ONE LINE DIAGRAM

PREPARED BY



REGISTERED PROFESSIONAL

SUBCONSULTANT



PROJECT

Taunton Wastewater Treatment Facility Improvements Phase 1

Taunton, MA

TITLE

ELECTRICAL SLUDGE PUMPING STATIONS #1 & #2 ONE LINE DIAGRAM - DEMOLITION

NO. REVISIONS DATE

DRAWN BY: RB
 DESIGNED BY: MC
 CHECKED BY: MC
 ISSUE DATE: 10/16/2020
 BETA JOB NO.: 6050


SCALE

NONE

UNLESS OTHERWISE NOTED OR CHANGED BY REPRODUCTION

For Review Only

SHEET NO. E-0.3

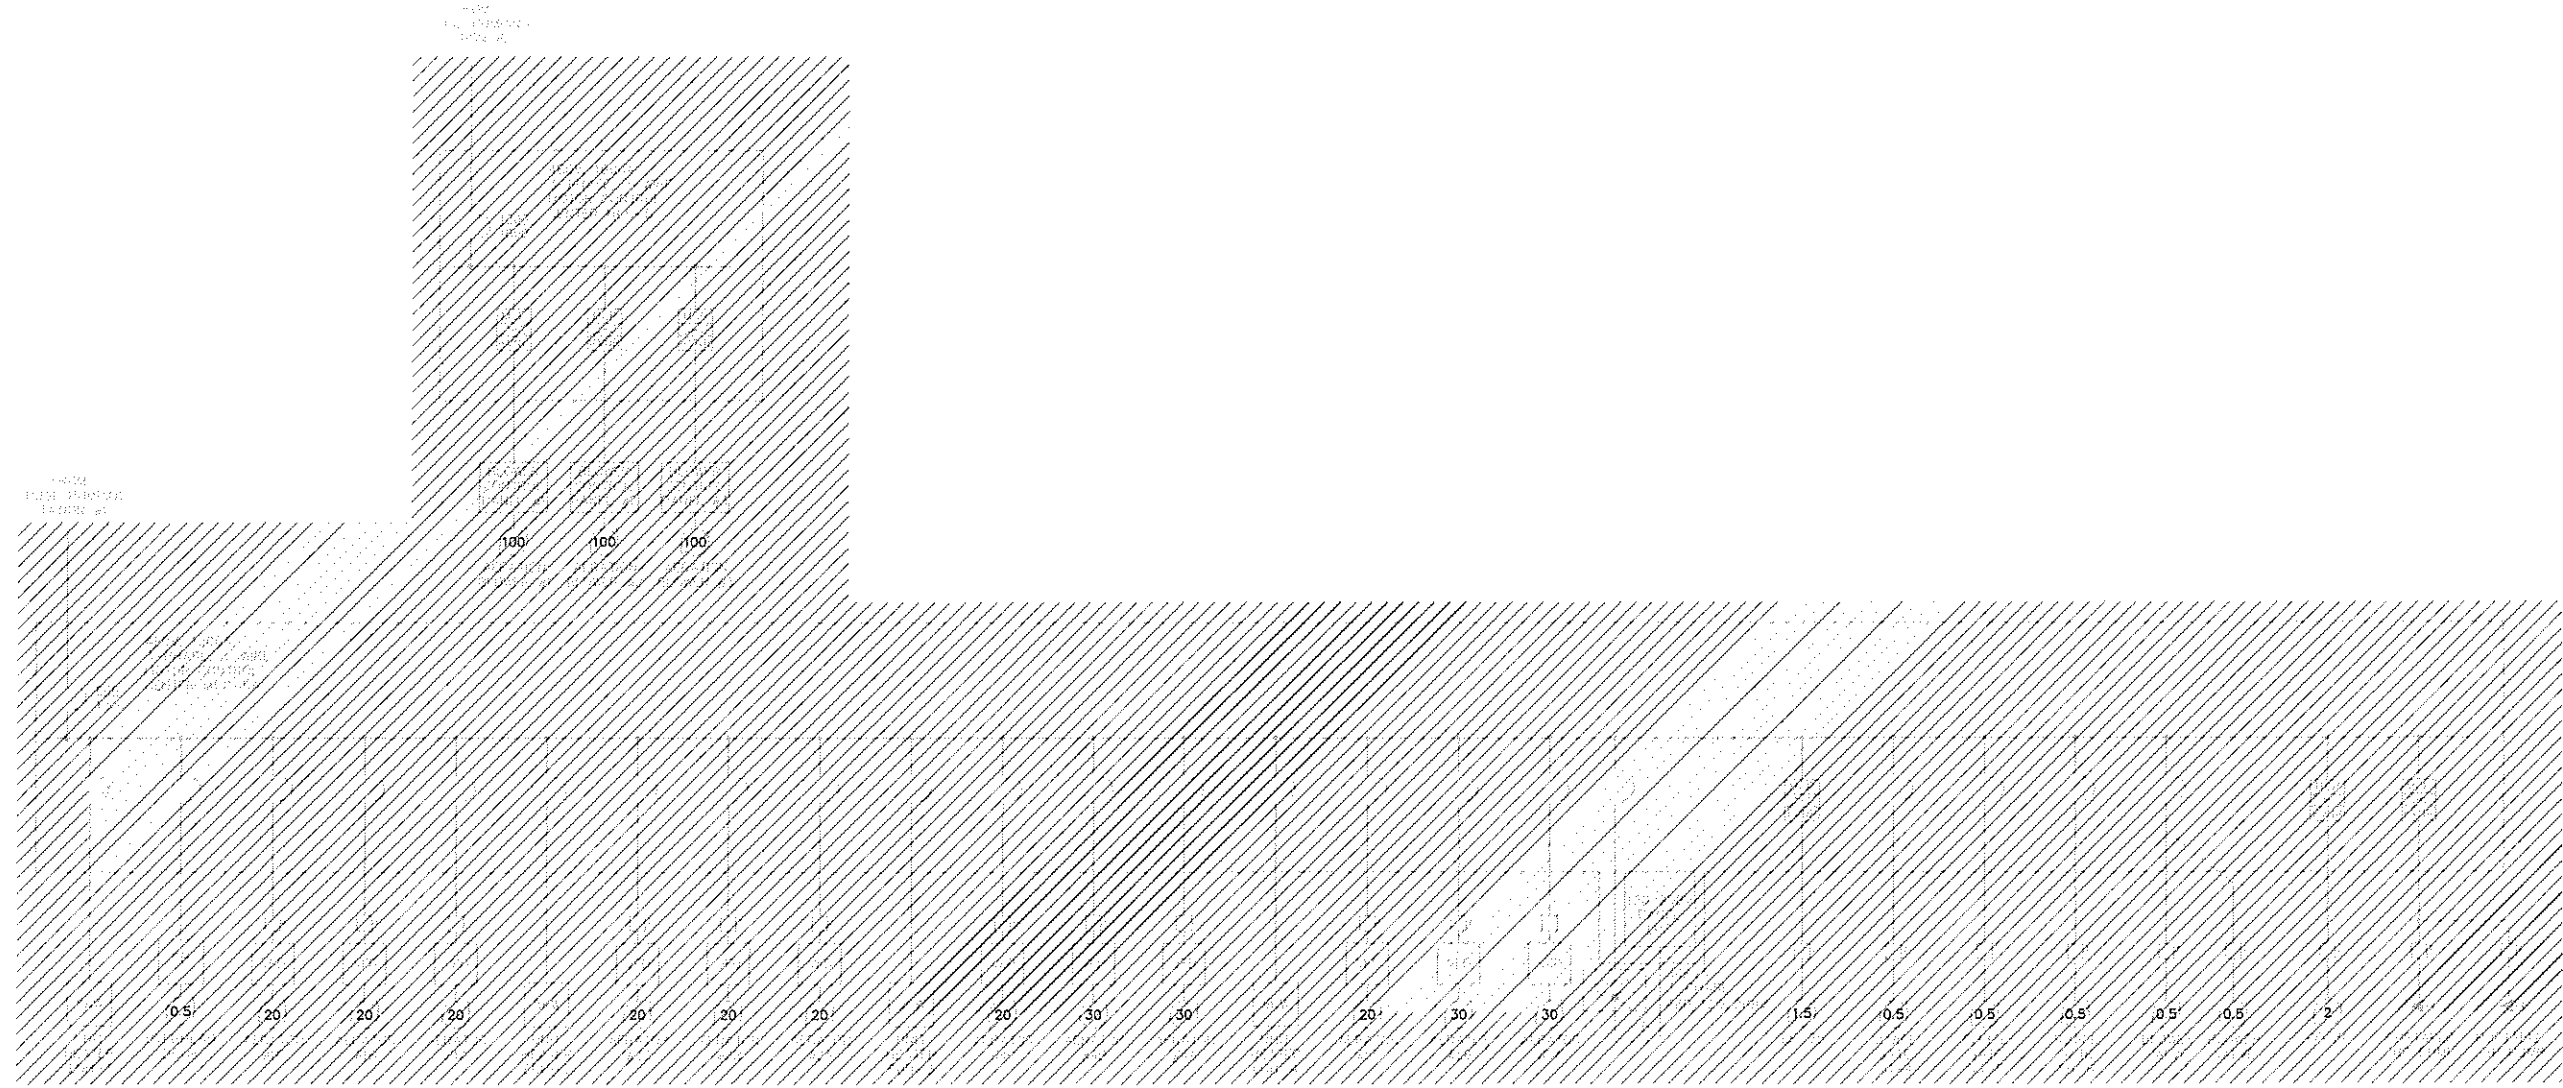

PLANNING AND DESIGN GROUP, INC. (P&D)
 NOT TO SCALE

PREPARED BY



REGISTERED PROFESSIONAL

SUBCONSULTANT



PROJECT

Taunton Wastewater Treatment Facility Improvements Phase 1

Taunton, MA

TITLE

ELECTRICAL EXISTING BLOWER BUILDING ONE LINE DIAGRAM - DEMOLITION

NO.	REVISIONS	DATE

DRAWN BY:	RB
DESIGNED BY:	MC
CHECKED BY:	MC
ISSUE DATE:	10/18/2020
BETA JOB NO.:	6050

SCALE

NONE

UNLESS OTHERWISE NOTED OR CHANGED BY REPRODUCTION

For Review Only

SHEET NO. E-0.4





Taunton Wastewater Treatment Facility Improvements Phase 1

Taunton, MA

ELECTRICAL NEW BLOWER BUILDING ONE LINE DIAGRAM

NOTES

- 1. SEAL INTERIOR OF CONDUIT FROM TANK WITH ELECTRICAL PUTTY SEALANT AT CONDUIT ENTRANCE INTO DISCONNECT SWITCH.

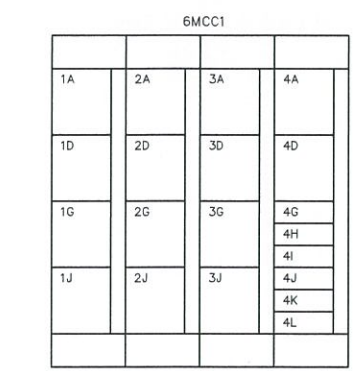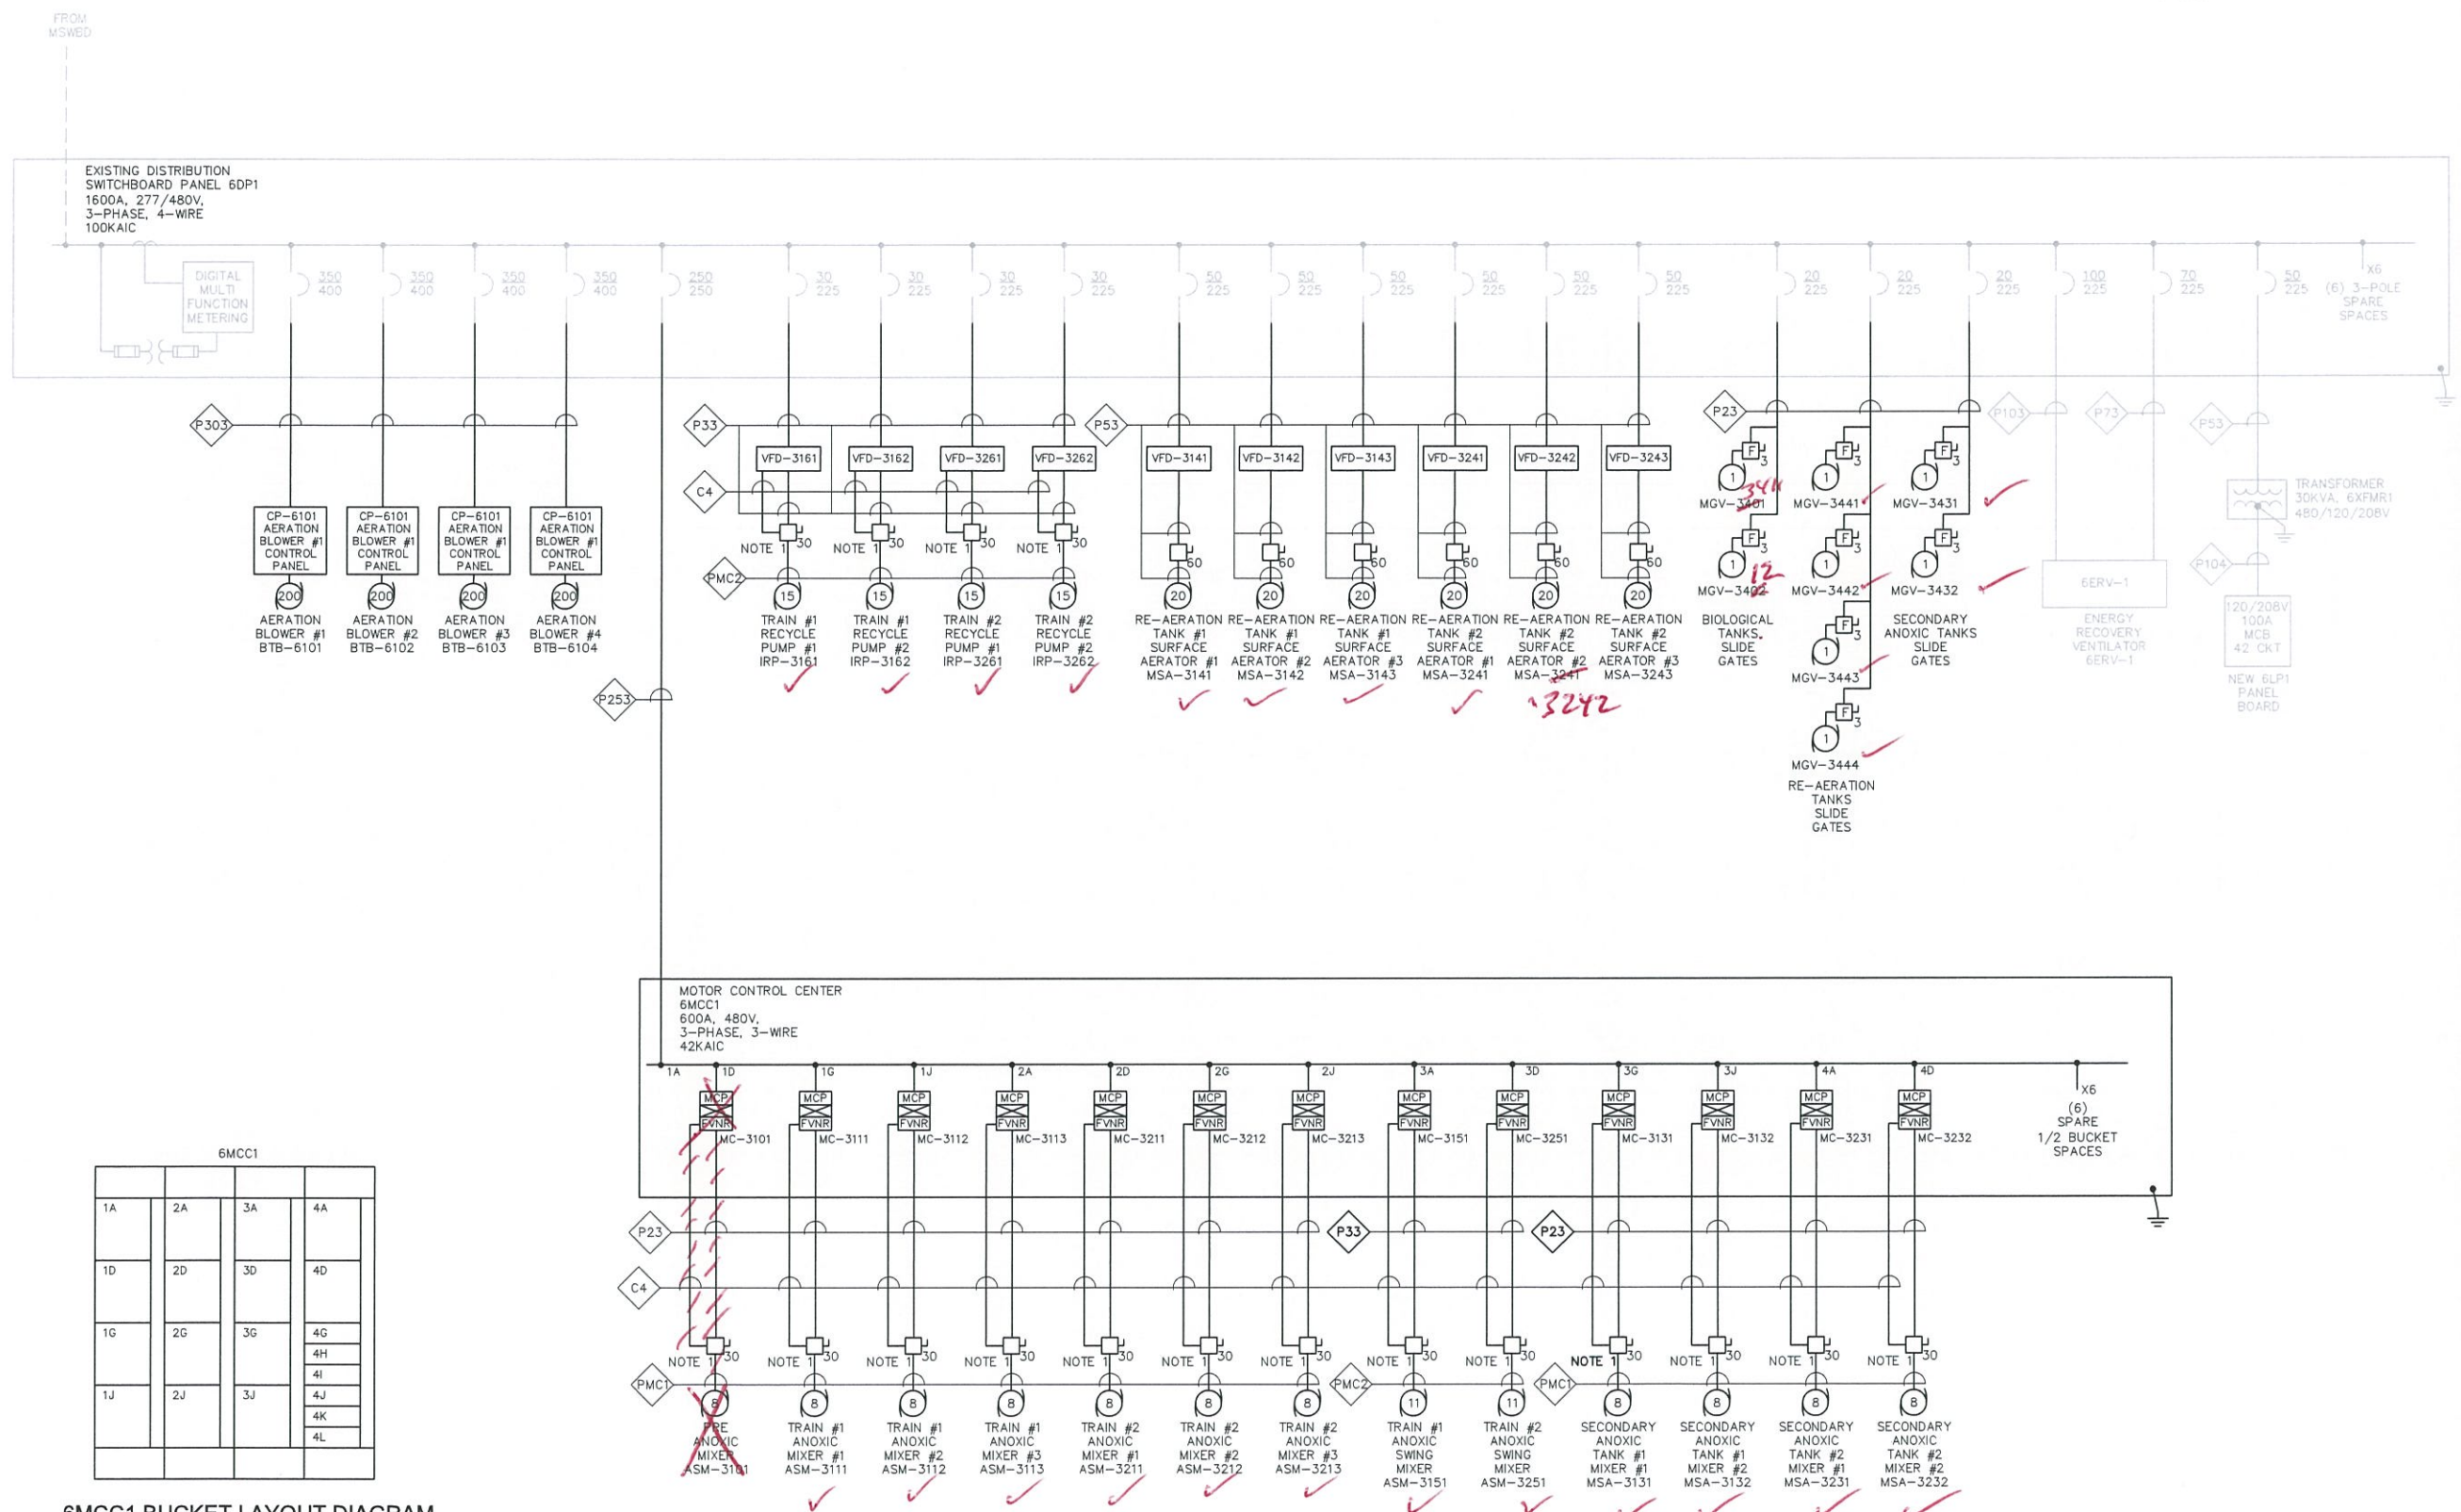

6MCC1 BUCKET LAYOUT DIAGRAM NOT TO SCALE

NEW BLOWER BUILDING ONE LINE DIAGRAM NOT TO SCALE

Table with 3 columns: NO., REVISIONS, DATE. It is currently empty.

Table with 2 columns: FIELD, VALUE. It contains drawing metadata.

SCALE NONE

For Review Only

SHEET NO. E-0.5

Vertical text on the left margin: 25/16/2020 10:51 AM C:\Users\j... \Documents\BETA\PROJECTS\ELECTRICAL DEPARTMENT\PHASE 1\1809-00 ELEC ONE LINE - PHASE 2.DWG (BETA STB BW STB)

PREPARED BY



www.BETA-Inc.com

REGISTERED PROFESSIONAL

SUBCONSULTANT



Mechanical/Electrical Engineers
150 Crossman Drive, Suite 309
Braintree, Massachusetts 02184
617-328-9315
web: www.sir.com

PROJECT

Taunton Wastewater Treatment Facility Improvements Phase 2




Taunton, MA

TITLE

ELECTRICAL SCADA PANEL INTERCONNECTION DIAGRAM

FIRE ALARM NOTES:

1. RISER DIAGRAM ONLY REPRESENTS TYPE OF DEVICES WITHIN AN AREA AND DOES NOT REPRESENT ACTUAL QUANTITIES, REFER TO PLAN DRAWINGS FOR EXACT QUANTITIES AND LOCATIONS OF DEVICES.
2. MINIMUM SIZE CONDUIT SHALL BE 3/4" UNLESS NOTED OTHERWISE.
3. SYSTEM CONDUIT/CABLING SHALL BE INSTALLED IN ACCORDANCE WITH EQUIPMENT SUPPLIERS APPROVED SHOP DRAWINGS AND WIRING DIAGRAMS.
4. PROVIDE RED COLORED CIRCUIT BREAKER HANDLE LOCK ON POWER CIRCUIT. HANDLE LOCK SHALL ALLOW THE CIRCUIT BREAKER TO TRIP, BUT PREVENT SWITCHING OF THE CIRCUIT BREAKER TO THE "OFF" POSITION.
5. ALL COMPONENTS OF THE SYSTEM SHALL BE MOUNTED IN ACCORDANCE WITH ADA REQUIREMENTS.
6. THE FIRE ALARM SYSTEM SHALL BE ADDRESSABLE TYPE. CONTRACTOR TO PROVIDE THE NECESSARY INTERFACE MODULES FOR THE FIRE ALARM DEVICES THAT REQUIRES THEM.

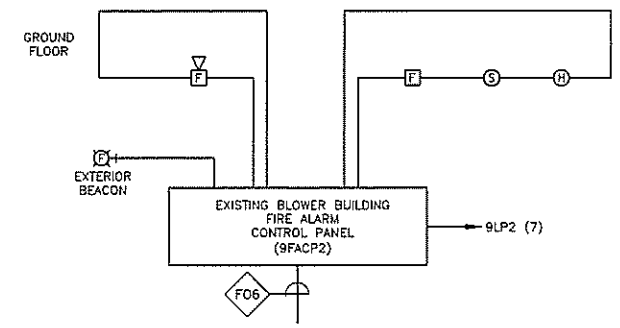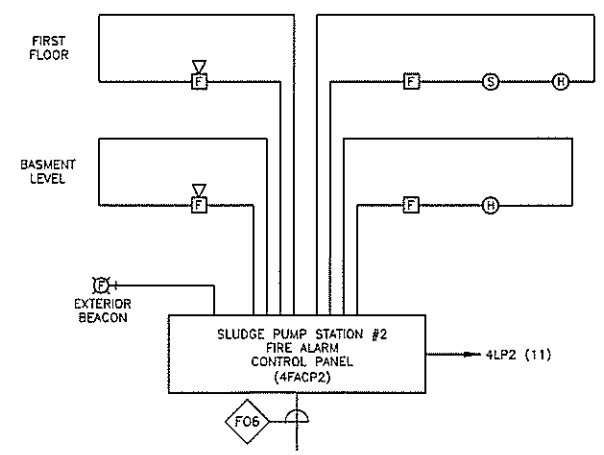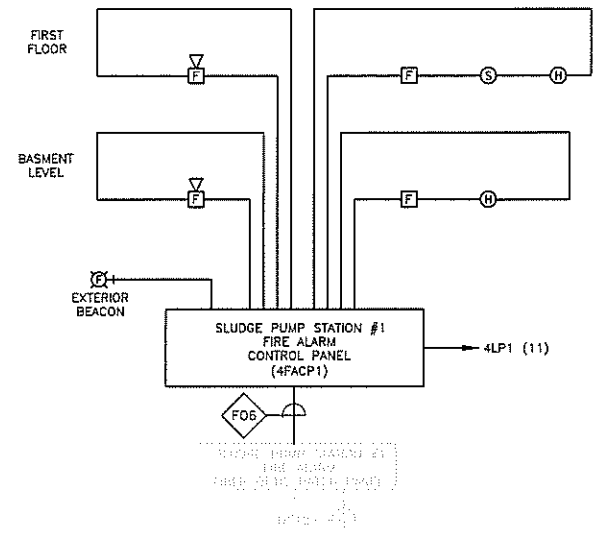

FIRE ALARM RISERS & PANEL INTERCONNECTION DIAGRAM
NOT TO SCALE

NO. REVISIONS DATE

DRAWN BY:	RB
DESIGNED BY:	MC
CHECKED BY:	MC
ISSUE DATE:	10/16/2020
BETA JOB NO.:	6050

SCALE

UNLESS OTHERWISE NOTED OR CHANGED BY REPRODUCTION

For Review Only

SHEET NO. E-0.11

PREPARED BY



REGISTERED PROFESSIONAL

SUBCONSULTANT



PROJECT

Taunton Wastewater Treatment Facility Improvements Phase 2

Taunton, MA

TITLE

ELECTRICAL SCADA PANEL INTERCONNECTION DIAGRAM

NO. REVISIONS DATE




DRAWN BY: RB
DESIGNED BY: MC
CHECKED BY: MC
ISSUE DATE: 10/16/2020
BETA JOB NO.: 6050

SCALE


UNLESS OTHERWISE NOTED OR CHANGED BY REPRODUCTION

For Review Only

SHEET NO. E-0.12

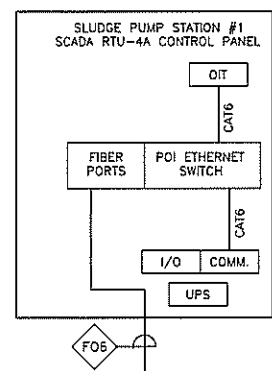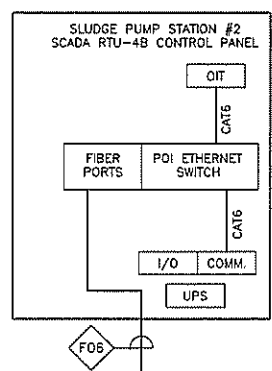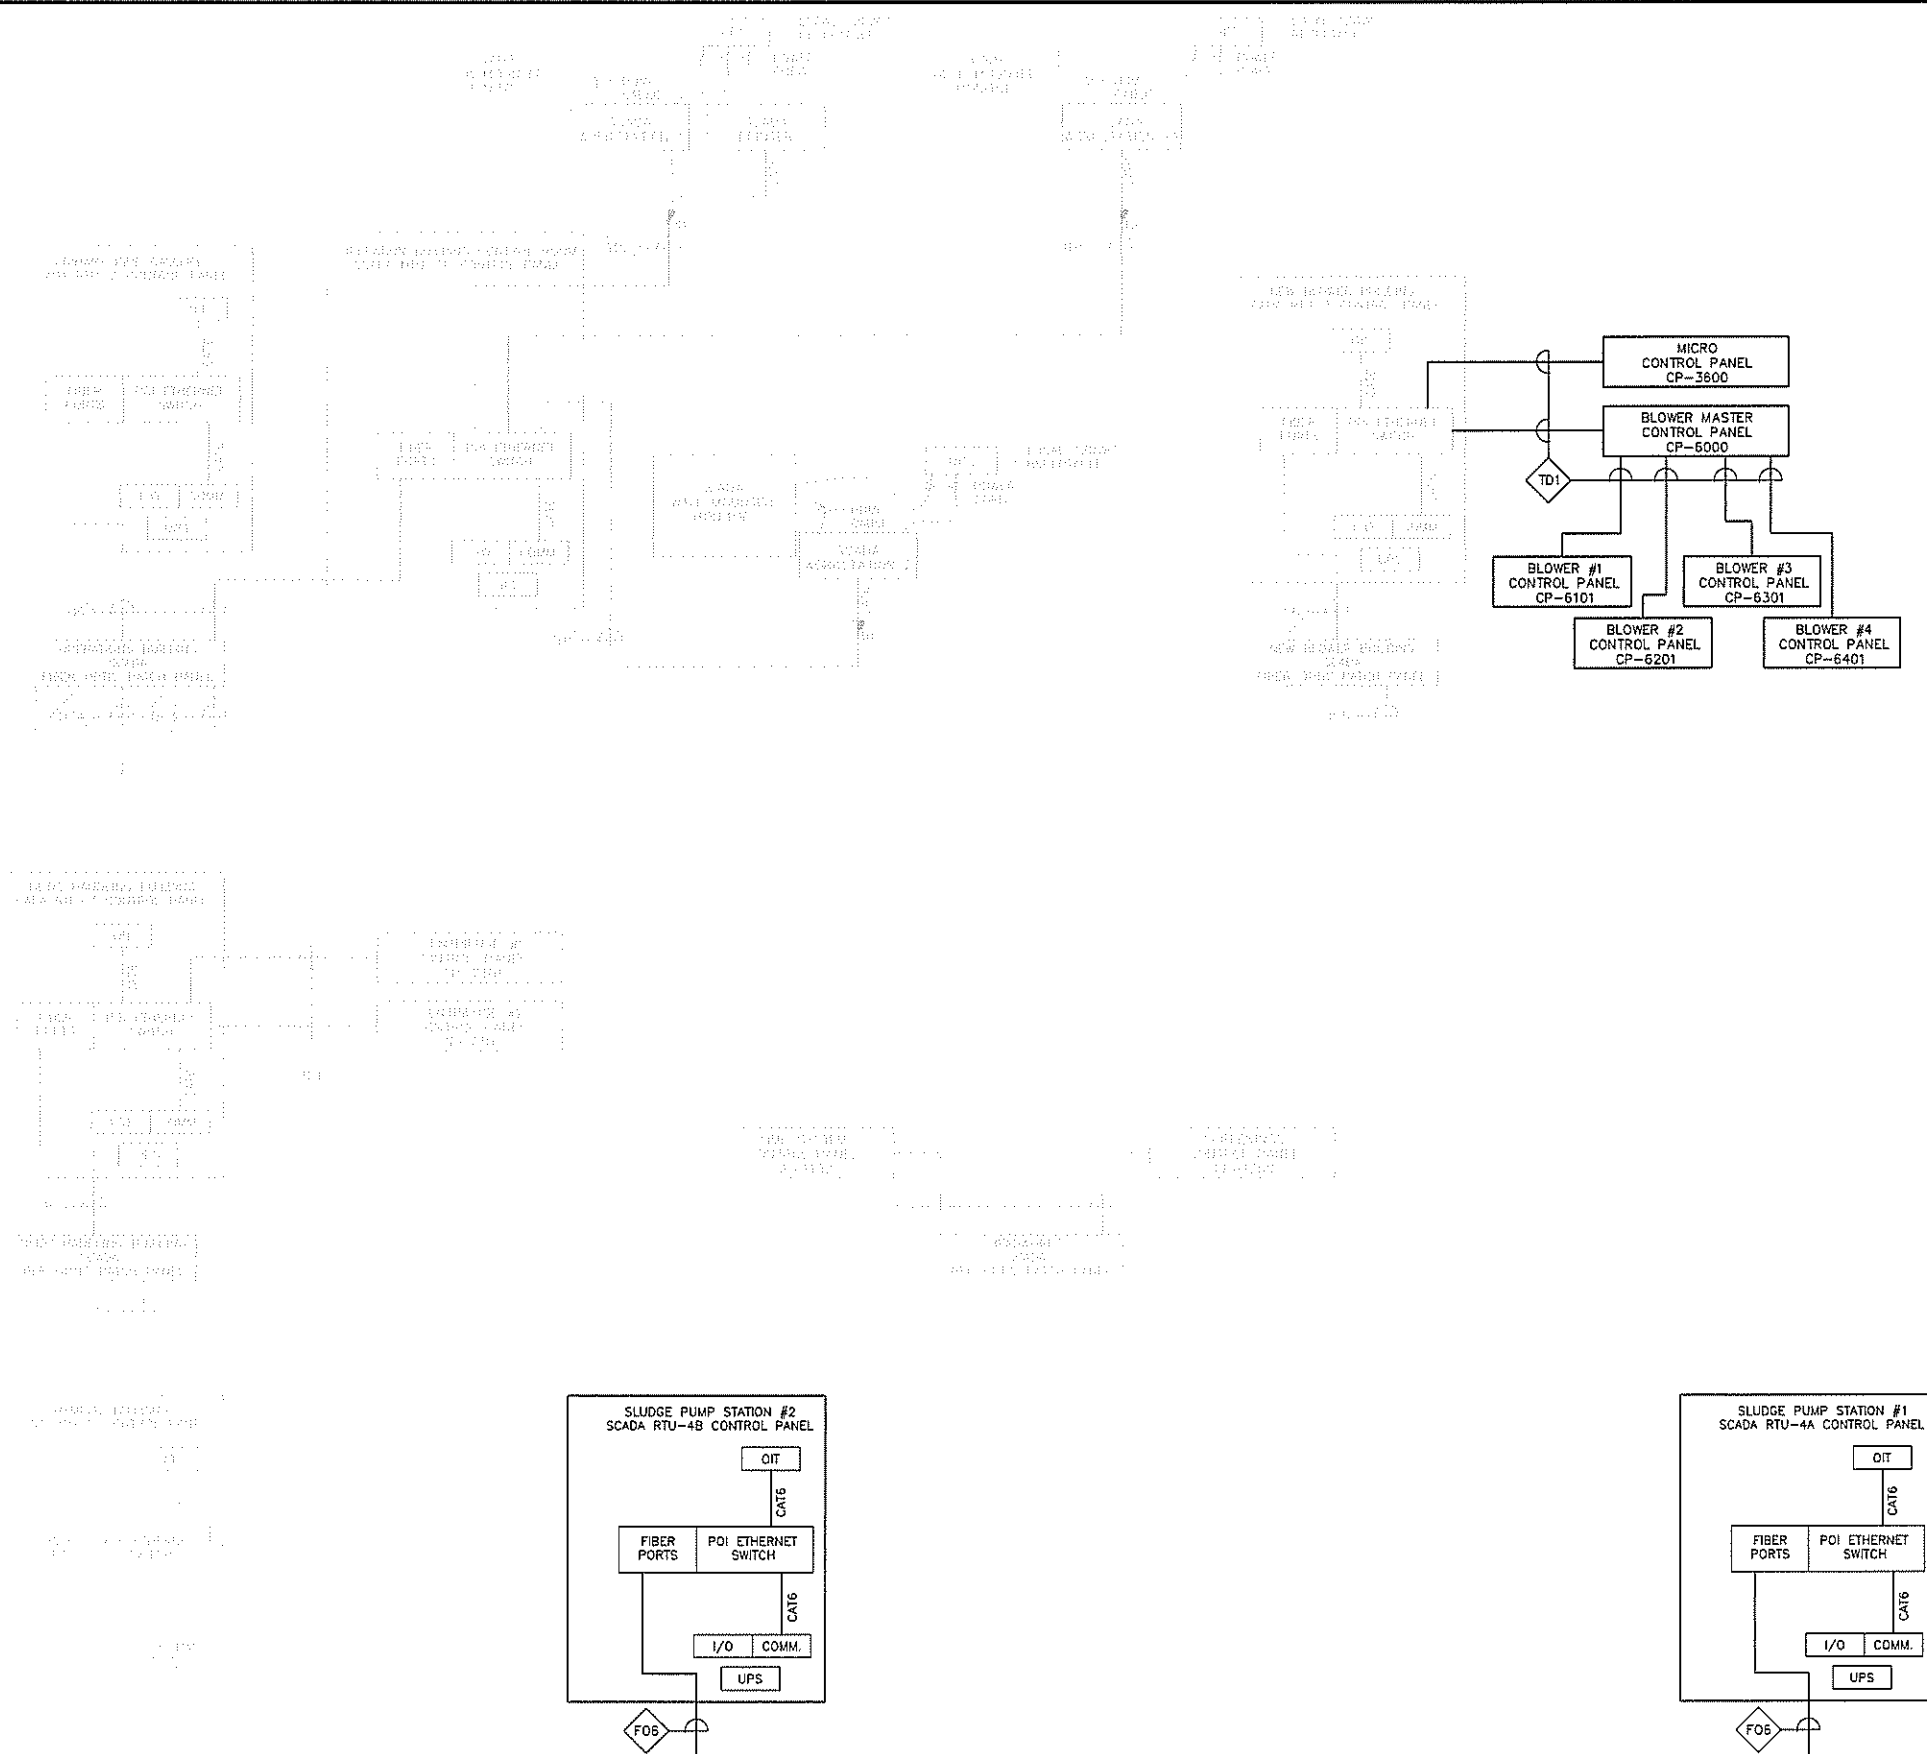

SCADA SYSTEM INTERCONNECTION DIAGRAM
NOT TO SCALE

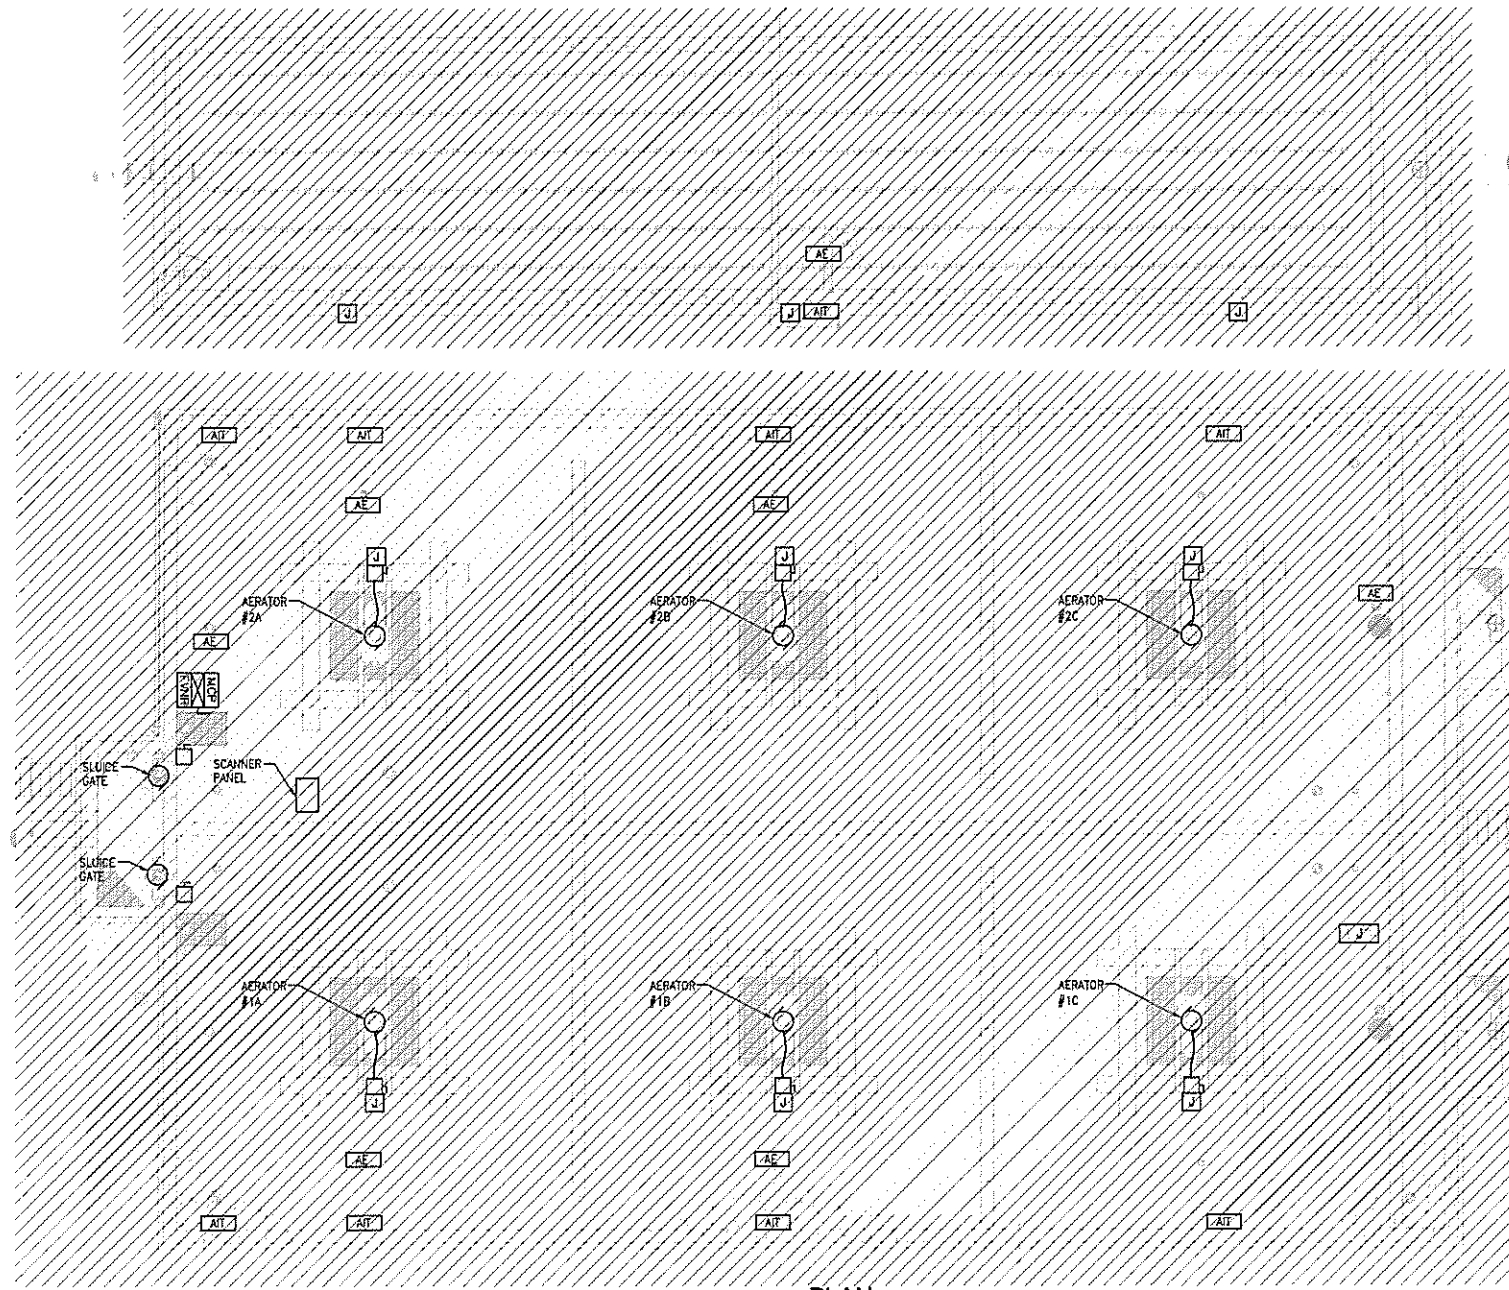

PLAN
SCALE: 1/8" = 1'-0"

PREPARED BY



REGISTERED PROFESSIONAL

SUBCONSULTANT



PROJECT

**Taunton Wastewater
Treatment Facility
Improvements
Phase 2**

Taunton, MA

TITLE

**Electrical
Demolition
Aeration Tanks
No. 1, 2, & 3
Plan**

NO. REVISIONS DATE

DRAWN BY:	RLB
DESIGNED BY:	MC
CHECKED BY:	MC
ISSUE DATE:	10/16/2020
BETA JOB NO.:	6050

SCALE

AS SHOWN

UNLESS OTHERWISE NOTED OR CHANGED BY REPRODUCTION

For Review Only

SHEET NO.

E-3.1

PREPARED BY



REGISTERED PROFESSIONAL

SUBCONSULTANT



Mechanical/Electrical Engineers
150 Grossman Drive, Suite 309
Braintree, Massachusetts 02184
617-338-9115
web: www.sar.com


PROJECT

Taunton Wastewater Treatment Facility Improvements Phase 2

Taunton, MA

TITLE

Electrical Biological Treatment Reactor Part Plan II

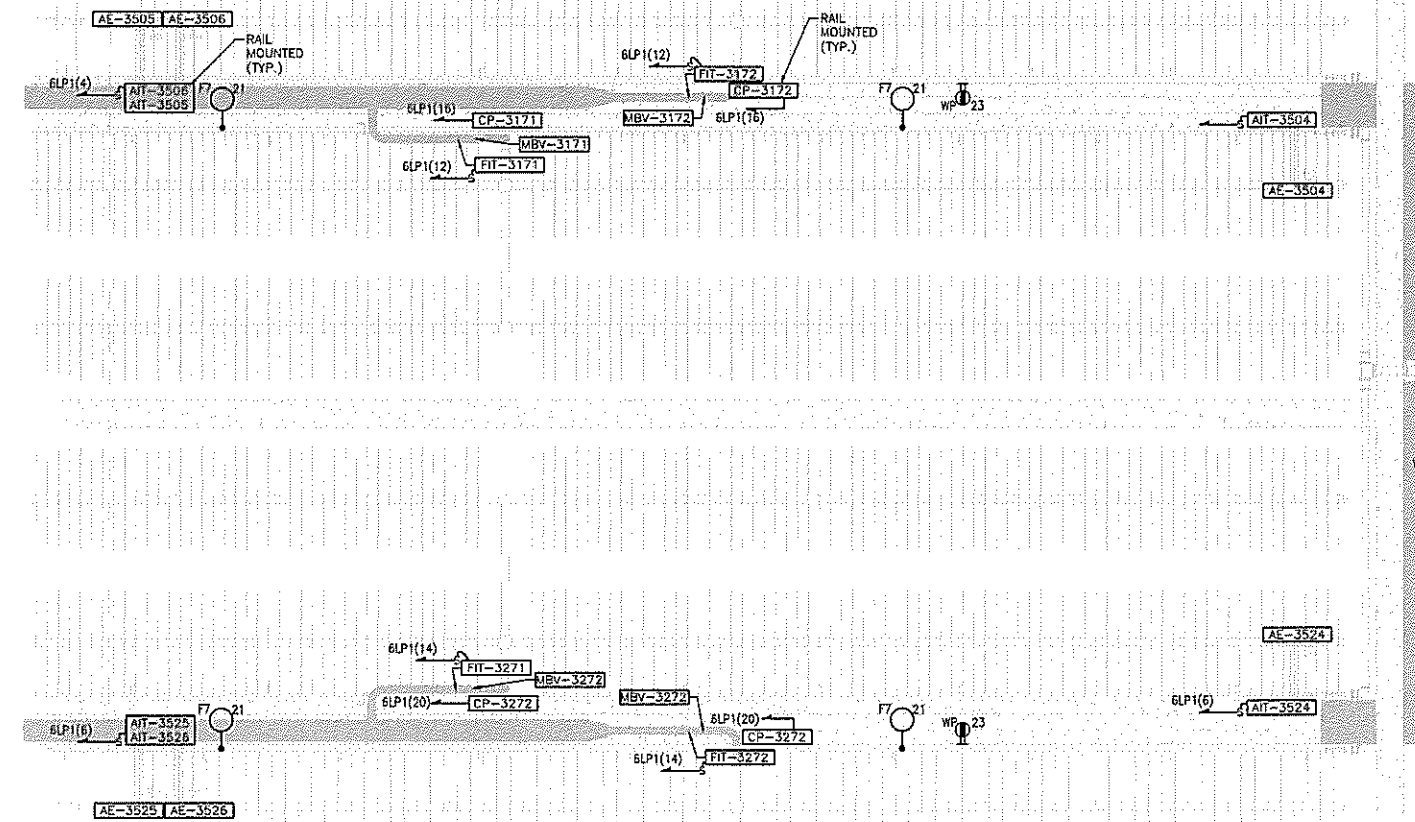

PLAN
SCALE: 1/8" = 1'-0"

NO. REVISIONS DATE

DRAWN BY:	RLB
DESIGNED BY:	MC
CHECKED BY:	MC
ISSUE DATE:	10/16/2020
BETA JOB NO.:	6050

SCALE


AS SHOWN

UNLESS OTHERWISE NOTED OR CHANGED BY REPRODUCTION

For Review Only

SHEET NO.

E-3.5

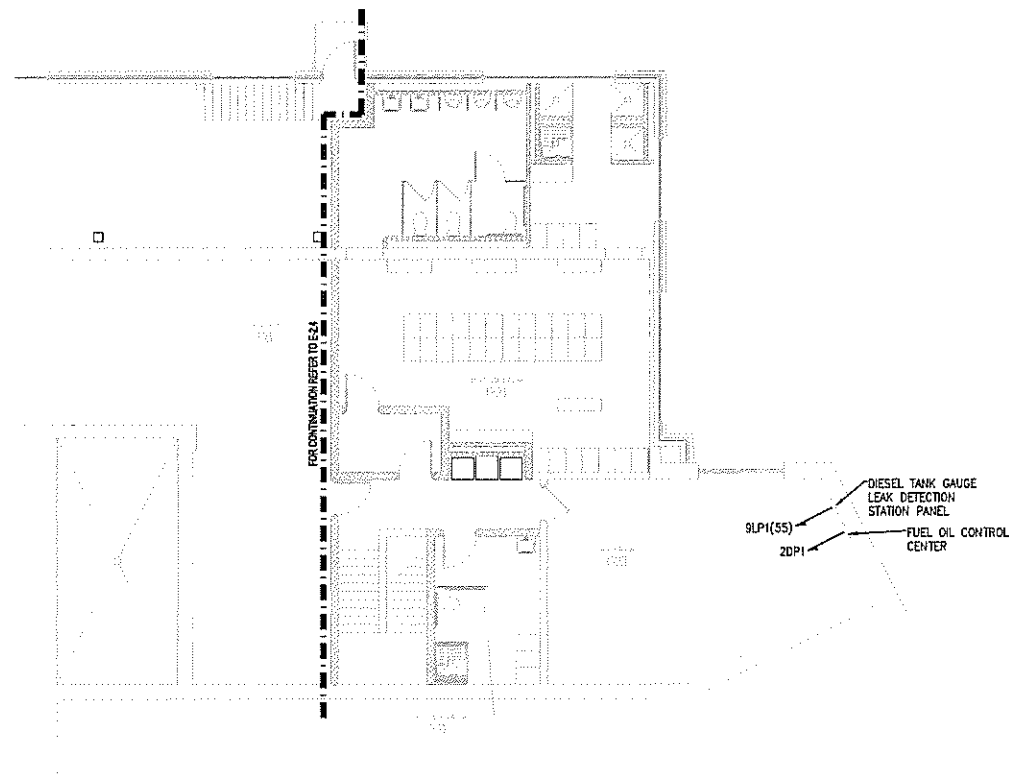

BASEMENT FLOOR - PLAN
SCALE: 1/8" = 1'-0"

PREPARED BY



REGISTERED PROFESSIONAL

SUBCONSULTANT



Mechanical/Electrical Engineers
150 Grossman Drive, Suite 309
Braintree, Massachusetts 02184
617 328-9315
web: www.sar.com

PROJECT

**Taunton Wastewater
Treatment Facility
Improvements
Phase 2**

Taunton, MA

TITLE

**Electrical Control &
Admin. Building
Basement Power
Plan**

NO.	REVISIONS	DATE

DRAWN BY:	RLB
DESIGNED BY:	MC
CHECKED BY:	MC
ISSUE DATE:	10/16/2020
BETA JOB NO.:	6050

SCALE


AS SHOWN

UNLESS OTHERWISE NOTED OR CHANGED BY REPRODUCTION

Not for Construction

SHEET NO.

E-9.1

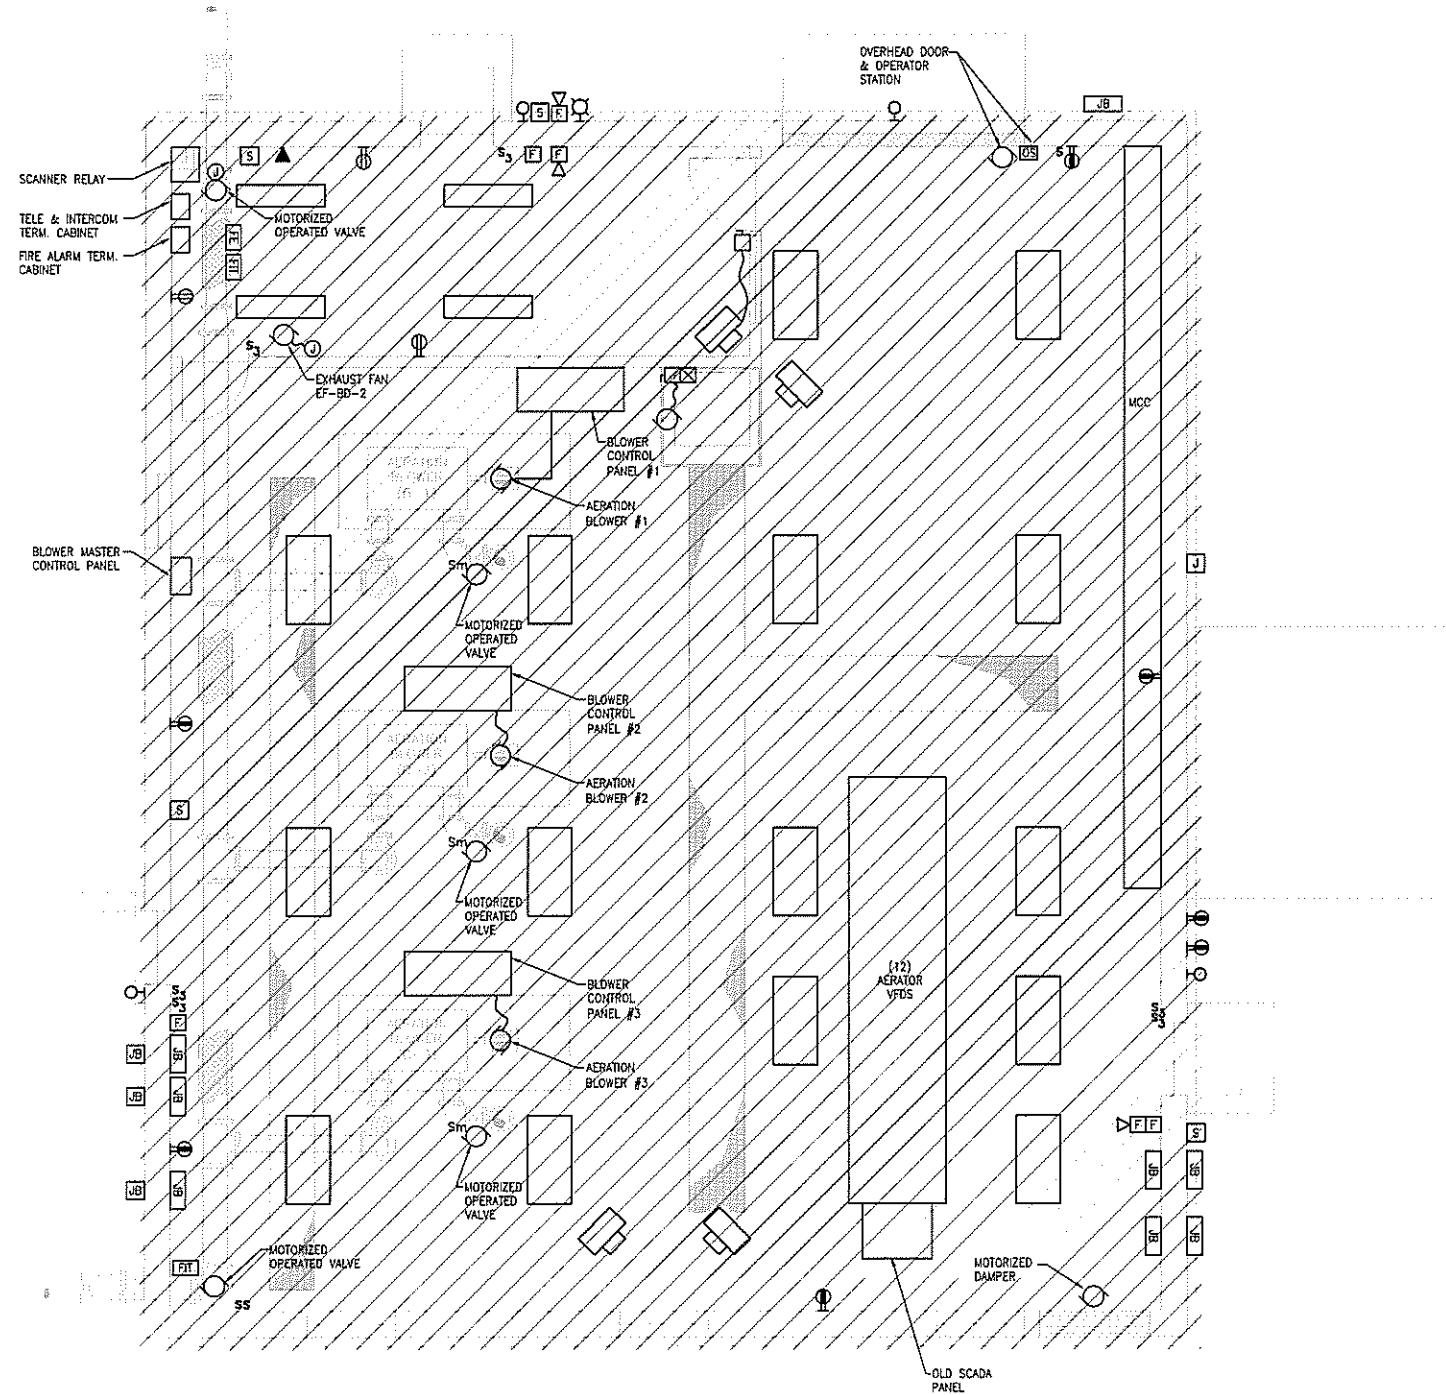

PLAN
SCALE: 1/4" = 1'-0"

PREPARED BY



REGISTERED PROFESSIONAL

SUBCONSULTANT



Mechanical/Electrical Engineers
150 Grossman Drive, Suite 309
Braintree, Massachusetts 02184
617-328-9315
web: www.sar.com

PROJECT

**Taunton Wastewater
Treatment Facility
Improvements
Phase 2**

Taunton, MA

TITLE

**Electrical
Demolition Existing
Blower Building
Plan**


NO.	REVISIONS	DATE

SCALE
AS SHOWN

UNLESS OTHERWISE NOTED OR CHANGED BY REPRODUCTION
For Review Only


SHEET NO.
E-9.3

C:\Users\jrb\OneDrive\Documents\Projects\Taunton Wastewater Treatment Facility Improvements Phase 2\Drawings\E-9.3.dwg

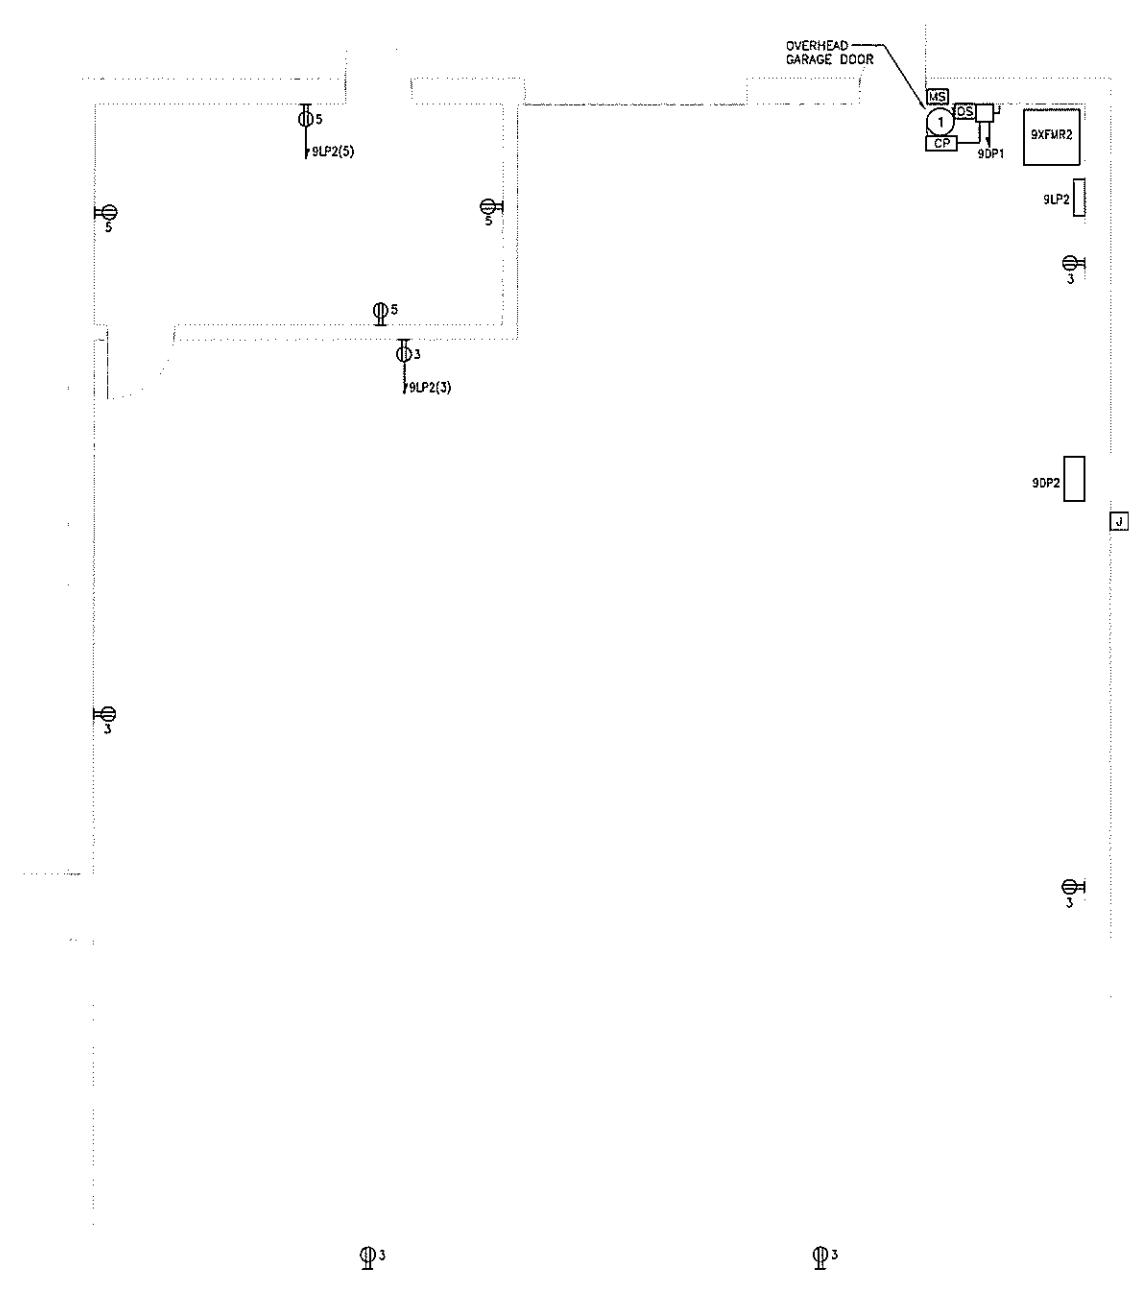

PLAN
SCALE: 1/4" = 1'-0"


PREPARED BY



www.BETA-inc.com

REGISTERED PROFESSIONAL

SUBCONSULTANT



SAR
ENGINEERING, INC.
Mechanical/Electrical Engineers
150 Crossman Drive, Suite 309
Burlington, Massachusetts 01814
617-318-9115
web: www.sar.com

PROJECT

Taunton Wastewater Treatment Facility Improvements Phase 2

Taunton, MA

TITLE

Electrical Storage Building Power Plan

NO.	REVISIONS	DATE

DRAWN BY: RLB

DESIGNED BY: MC

CHECKED BY: MC

ISSUE DATE: 10/16/2020

BETA JOB NO.: 6050

SCALE

AS SHOWN

UNLESS OTHERWISE NOTED OR CHANGED BY REPRODUCTION


For Review Only

SHEET NO.

E-9.4


10/16/2020 10:58 AM C:\Users\rlb\OneDrive\Documents\BETA\Projects\2020\6050\6050-E-9.4.dwg

C:\Users\jrb\OneDrive\Documents\Projects\Taunton Wastewater Treatment Facility Improvements\Phase 2\Electrical\Lighting\Lighting Plan.dwg

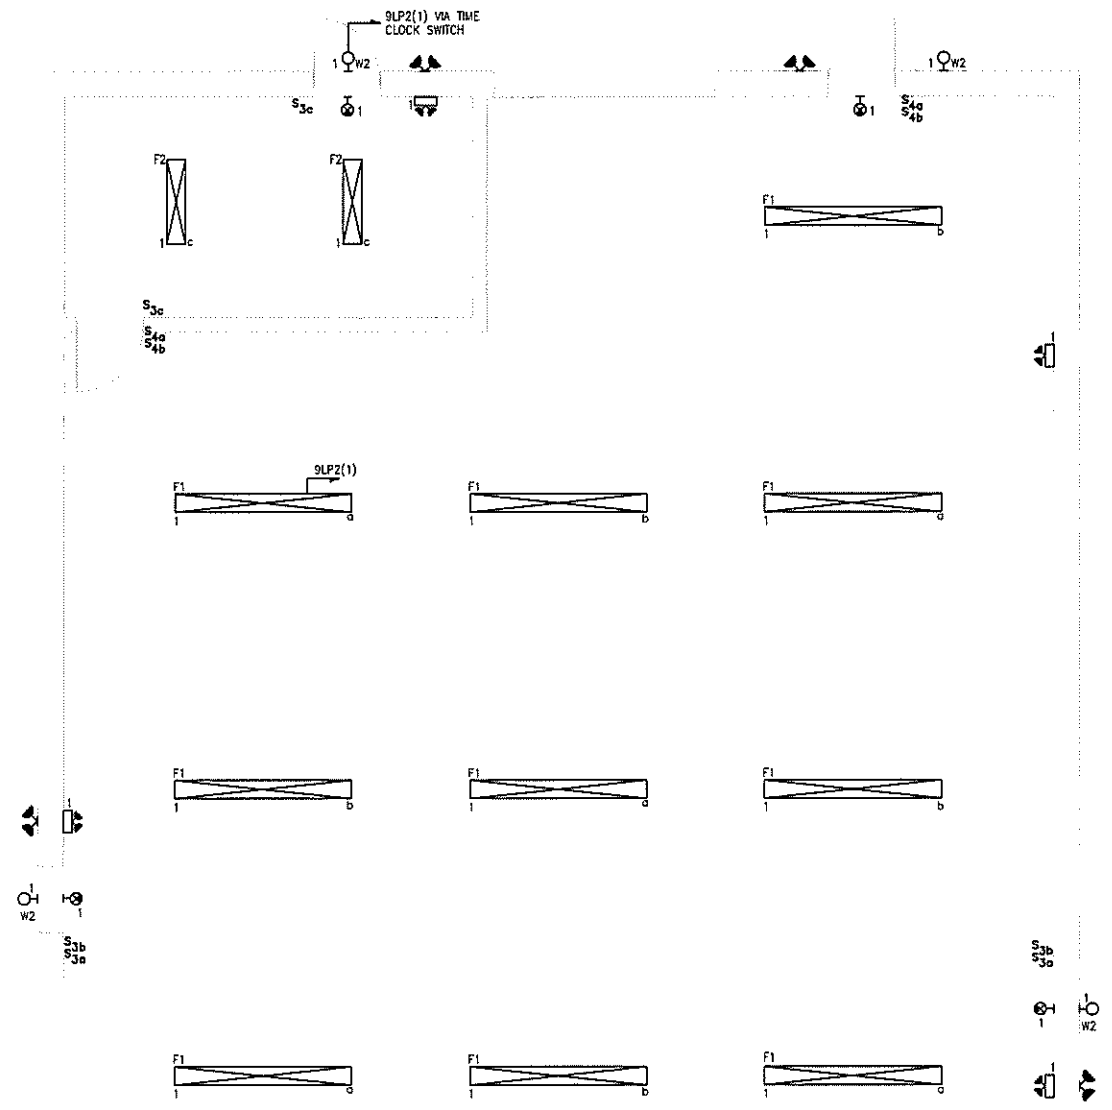

PLAN
SCALE: 1/4" = 1'-0"


PREPARED BY



www.BETA-Inc.com

REGISTERED PROFESSIONAL

SUBCONSULTANT



SAR ENGINEERING, INC.
Mechanical/Electrical Engineers
150 Crossman Drive, Suite 309
Burlington, Massachusetts 02184
617-258-2115
web: www.sar.com

PROJECT

Taunton Wastewater Treatment Facility Improvements Phase 2

Taunton, MA

TITLE

Electrical Storage Building Lighting Plan

NO.	REVISIONS	DATE

DRAWN BY: RLB
DESIGNED BY: MC
CHECKED BY: MC
ISSUE DATE: 10/16/2020
BETA JOB NO.: 6050

SCALE

AS SHOWN

UNLESS OTHERWISE NOTED OR CHANGED BY REPRODUCTION

For Review Only

SHEET NO.

E-9.6

