


**SIDEWALK THROUGH DRIVEWAYS WITHOUT CURB RETURNS**

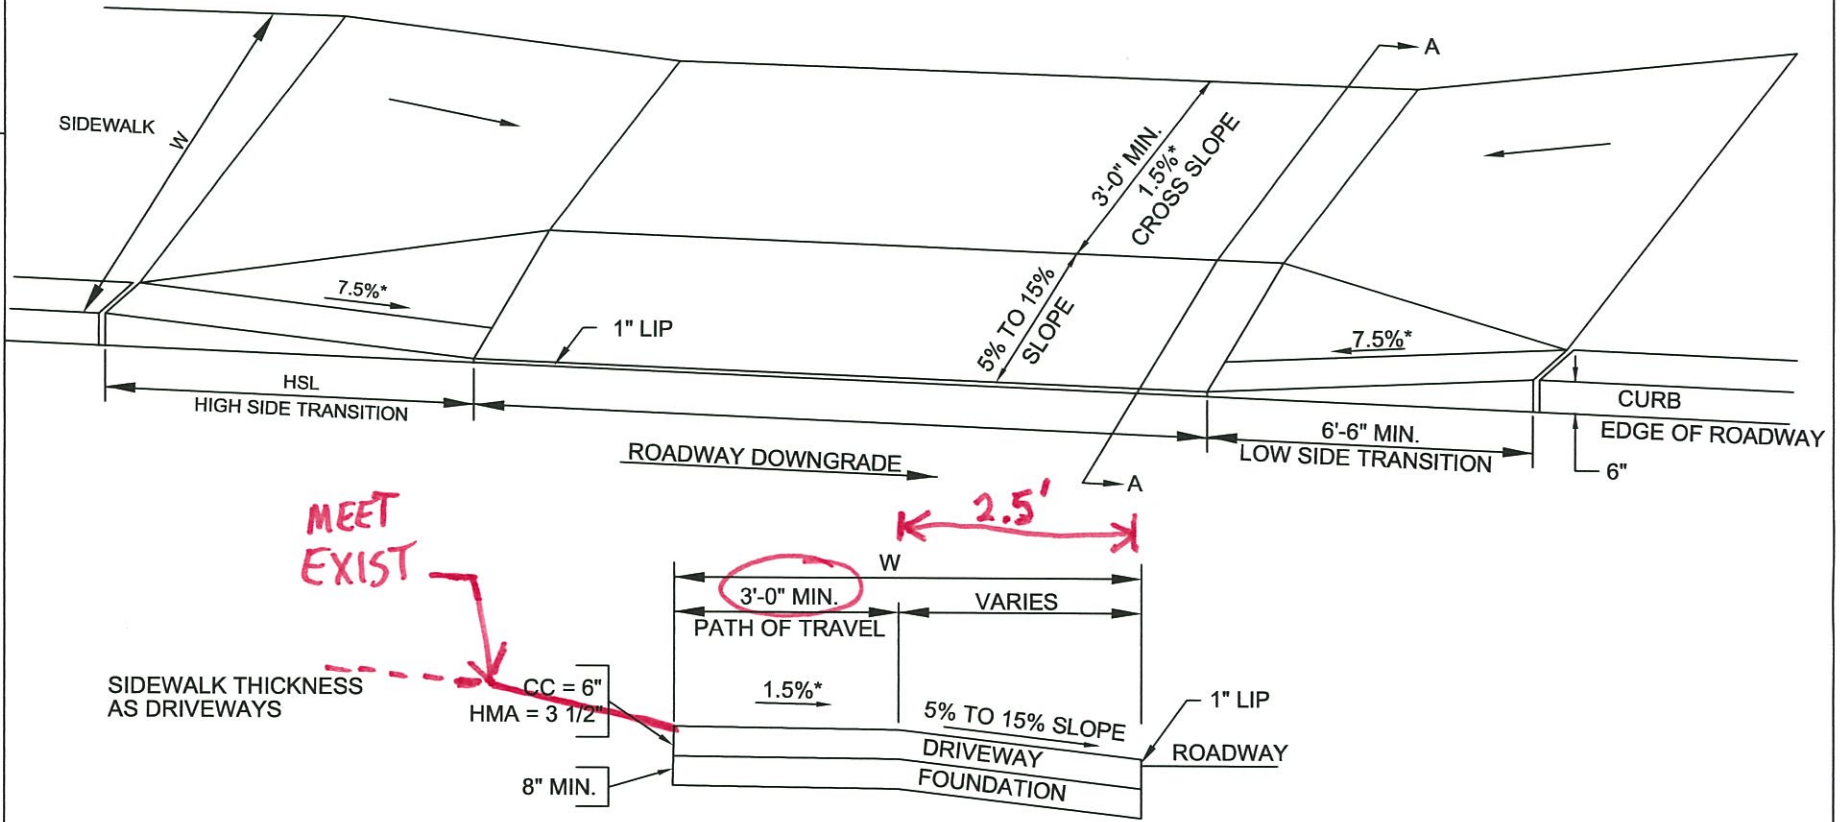

*MEET EXIST* (with red arrow pointing to the driveway foundation)  
*2.5'* (with red double-headed arrow indicating a distance)

SECTION A-A

**LEGEND**

- HSL = HIGH SIDE TRANSITION LENGTH. SEE E 107.9.0
- W = SIDEWALK WIDTH
- \* = TOLERANCE FOR CONSTRUCTION ±0.5%
- CC = CEMENT CONCRETE
- HMA = HOT MIX ASPHALT