




RAISED CROSSWALK - 2  
STA. 15+52.42

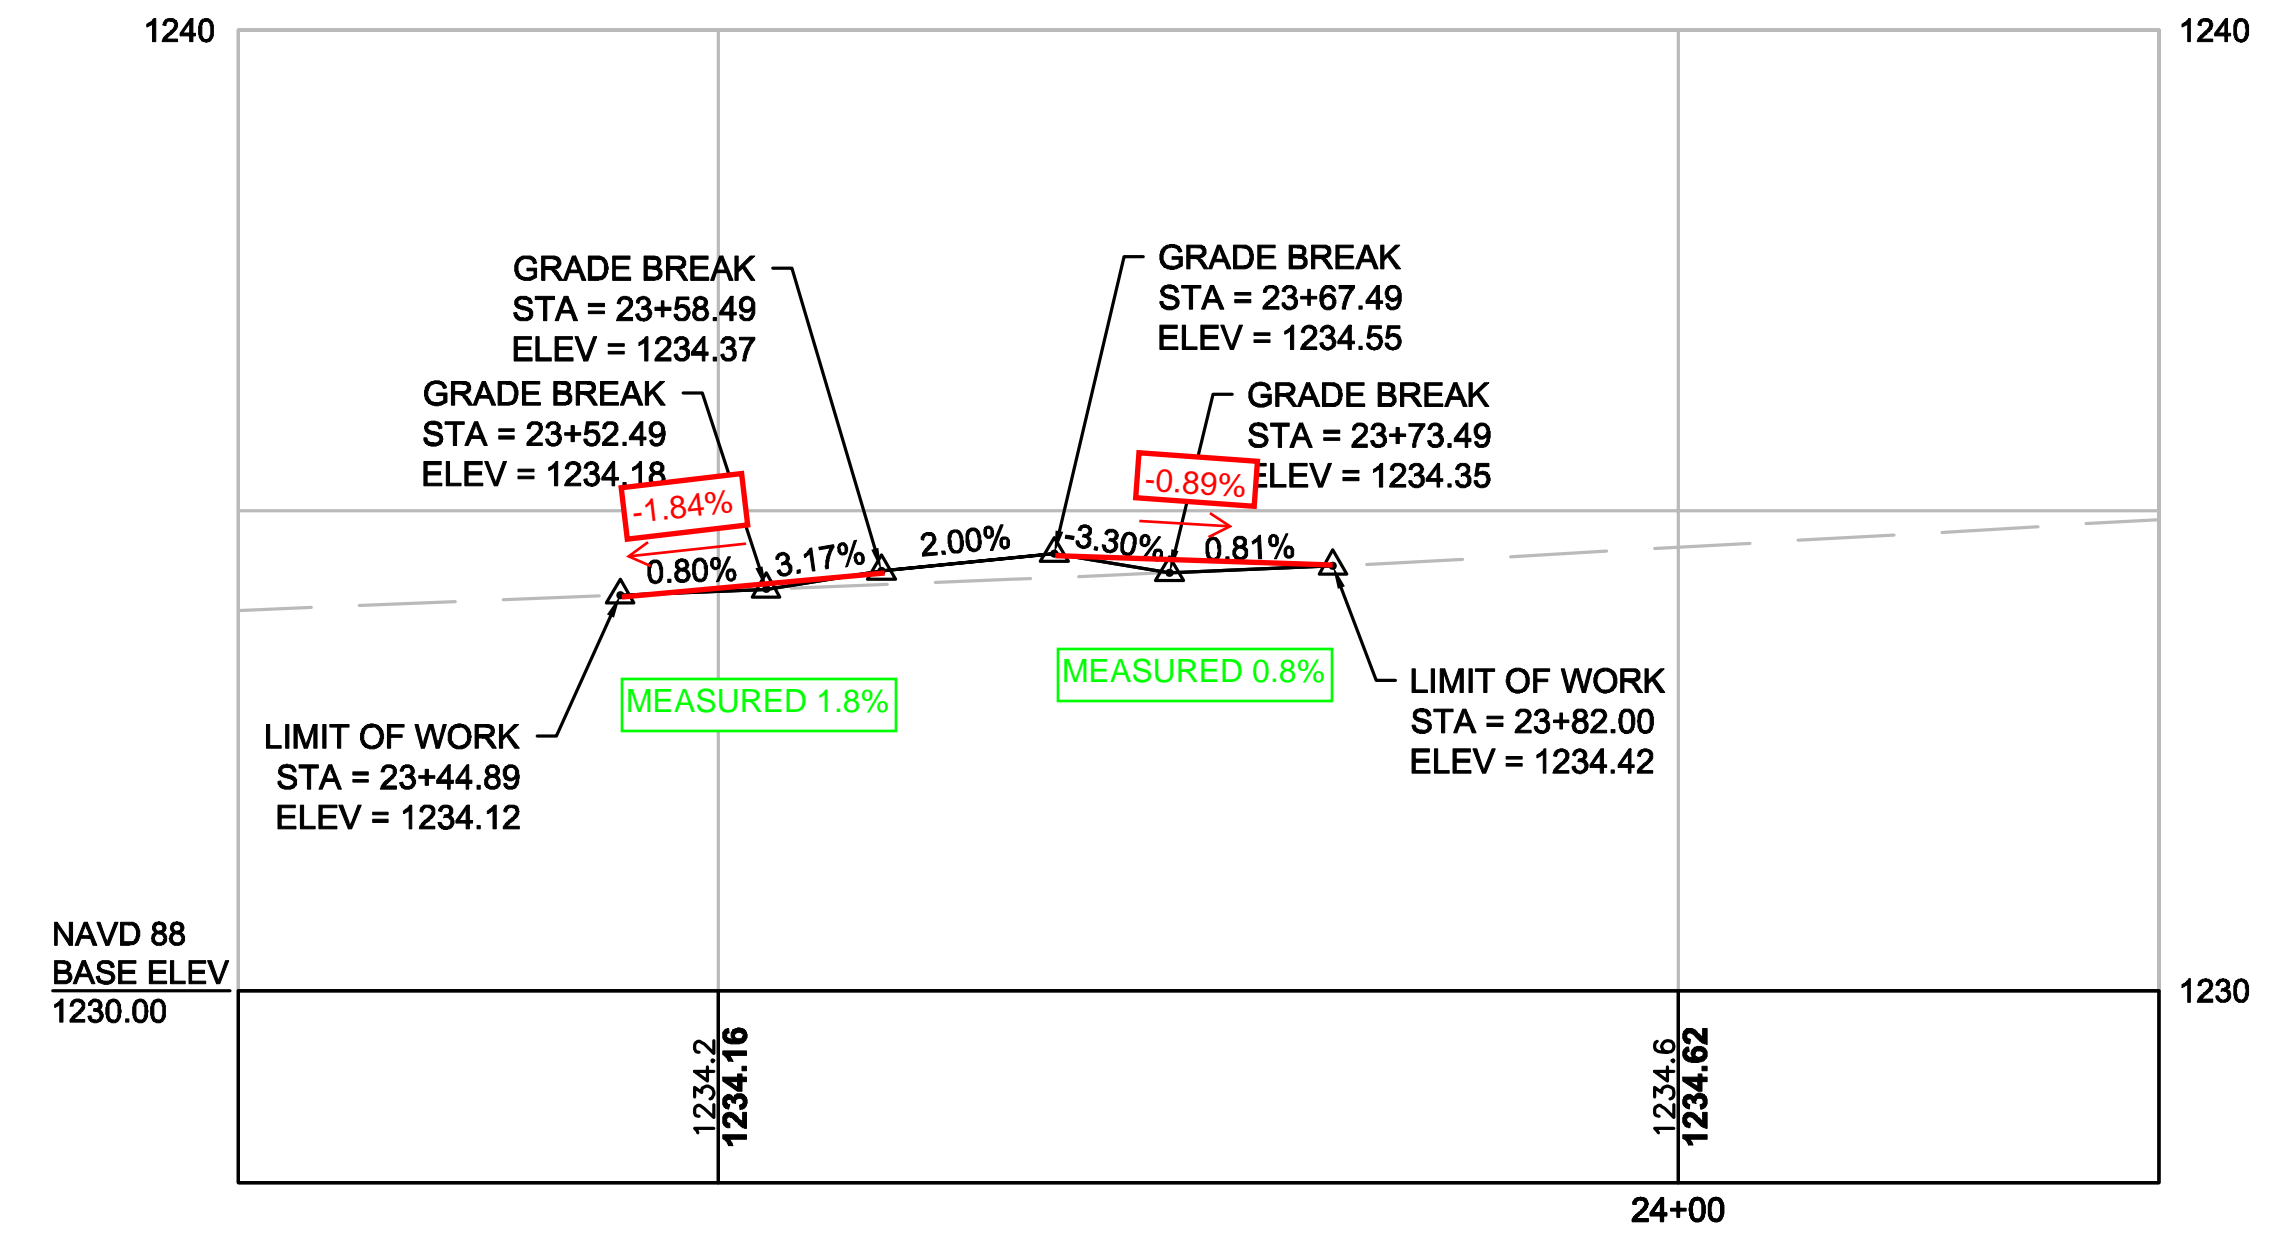

RAISED CROSSWALK - 4  
STA. 23+62.99

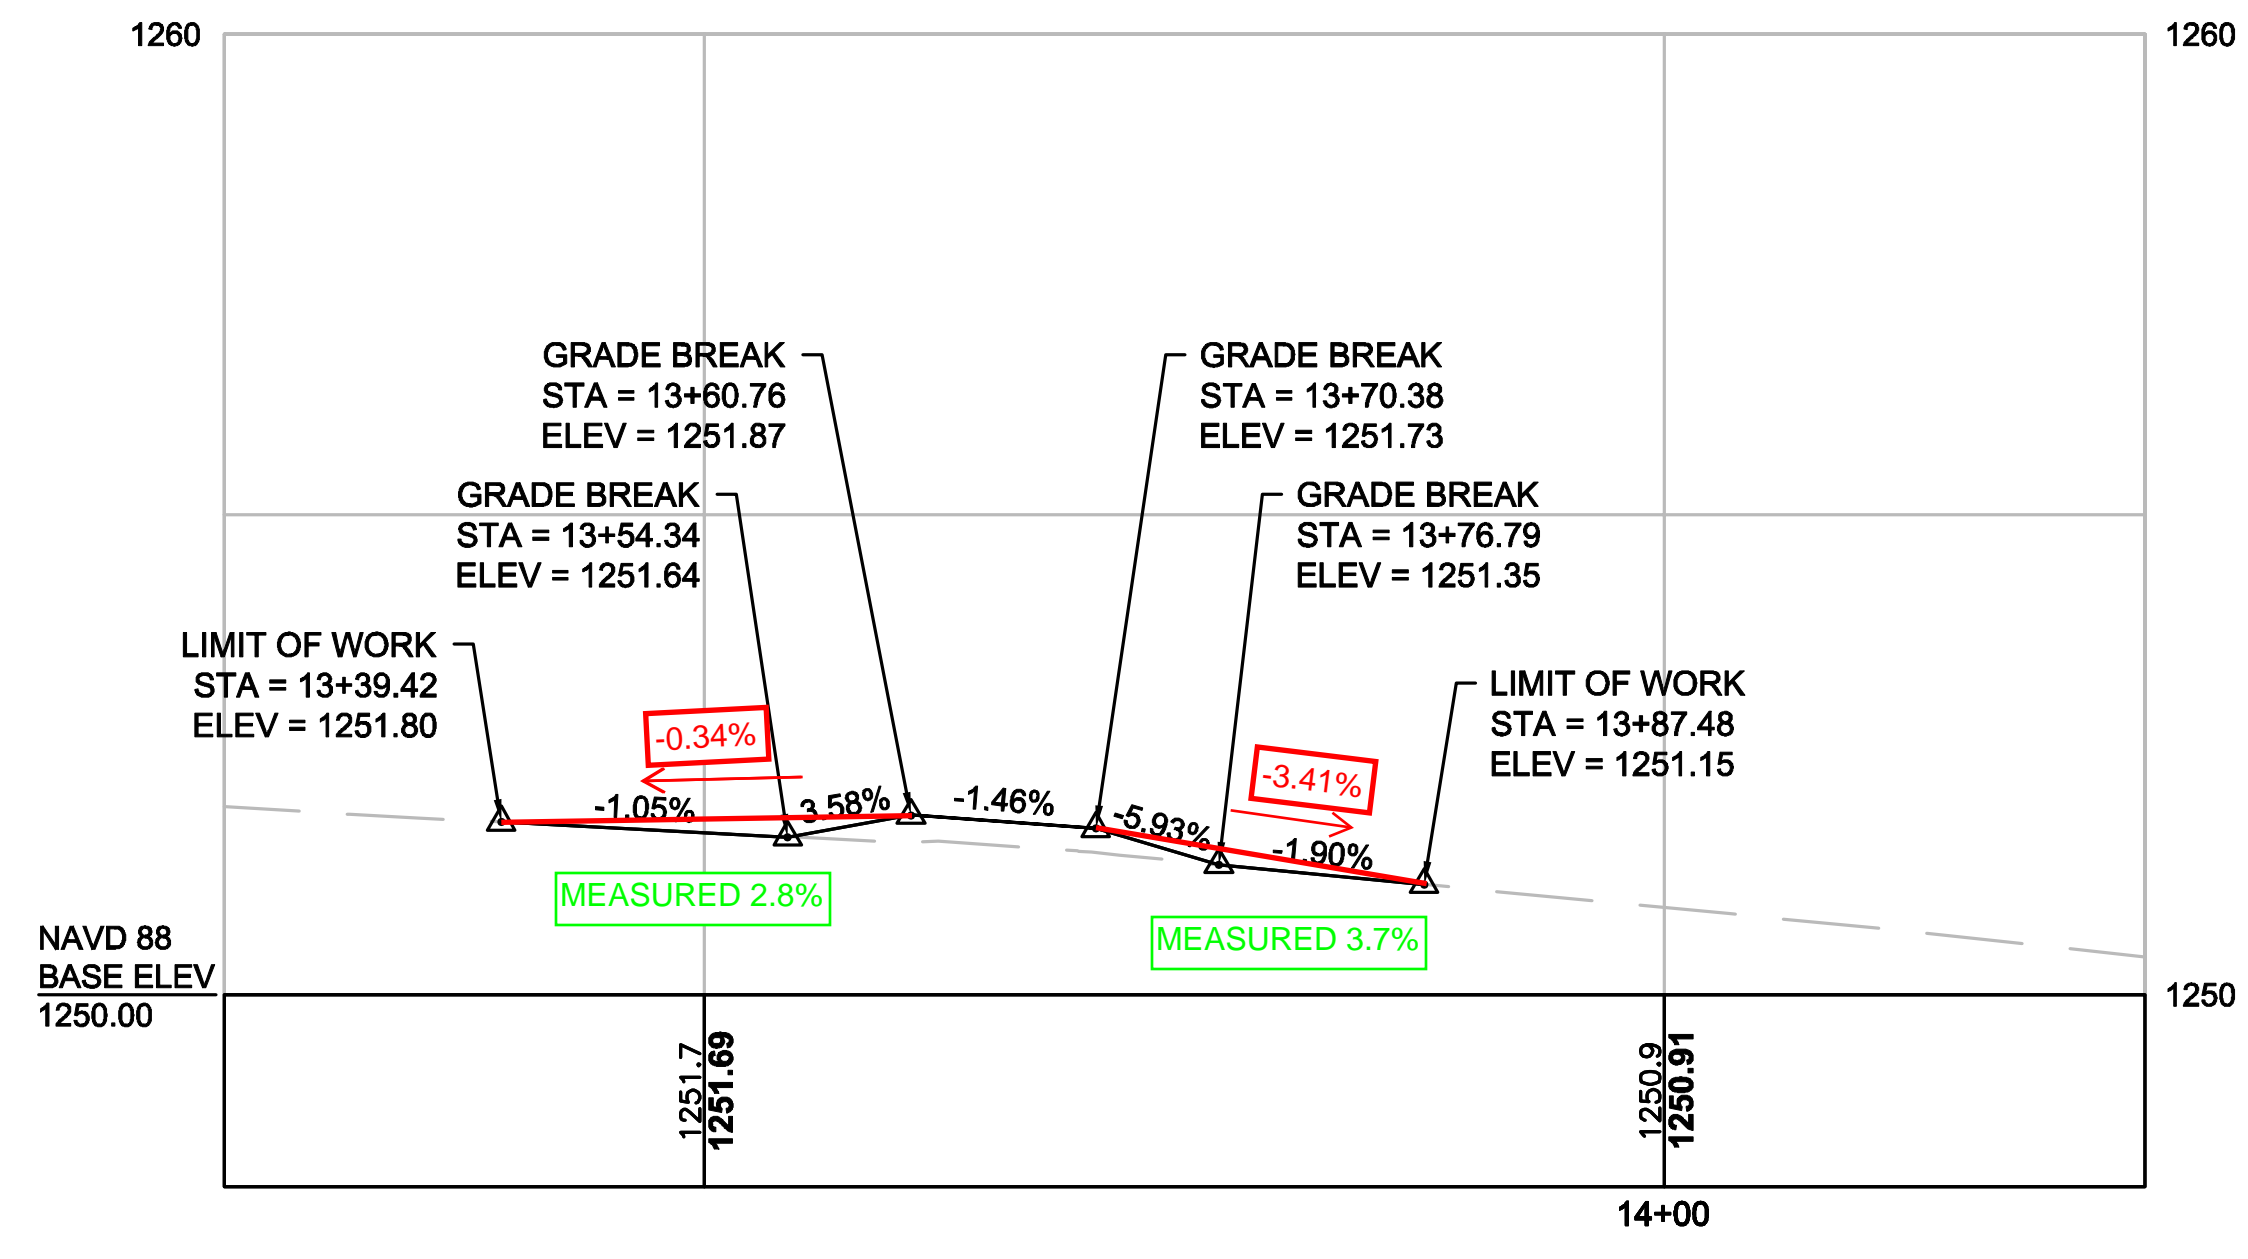

RAISED CROSSWALK - 1  
STA. 13+65.57

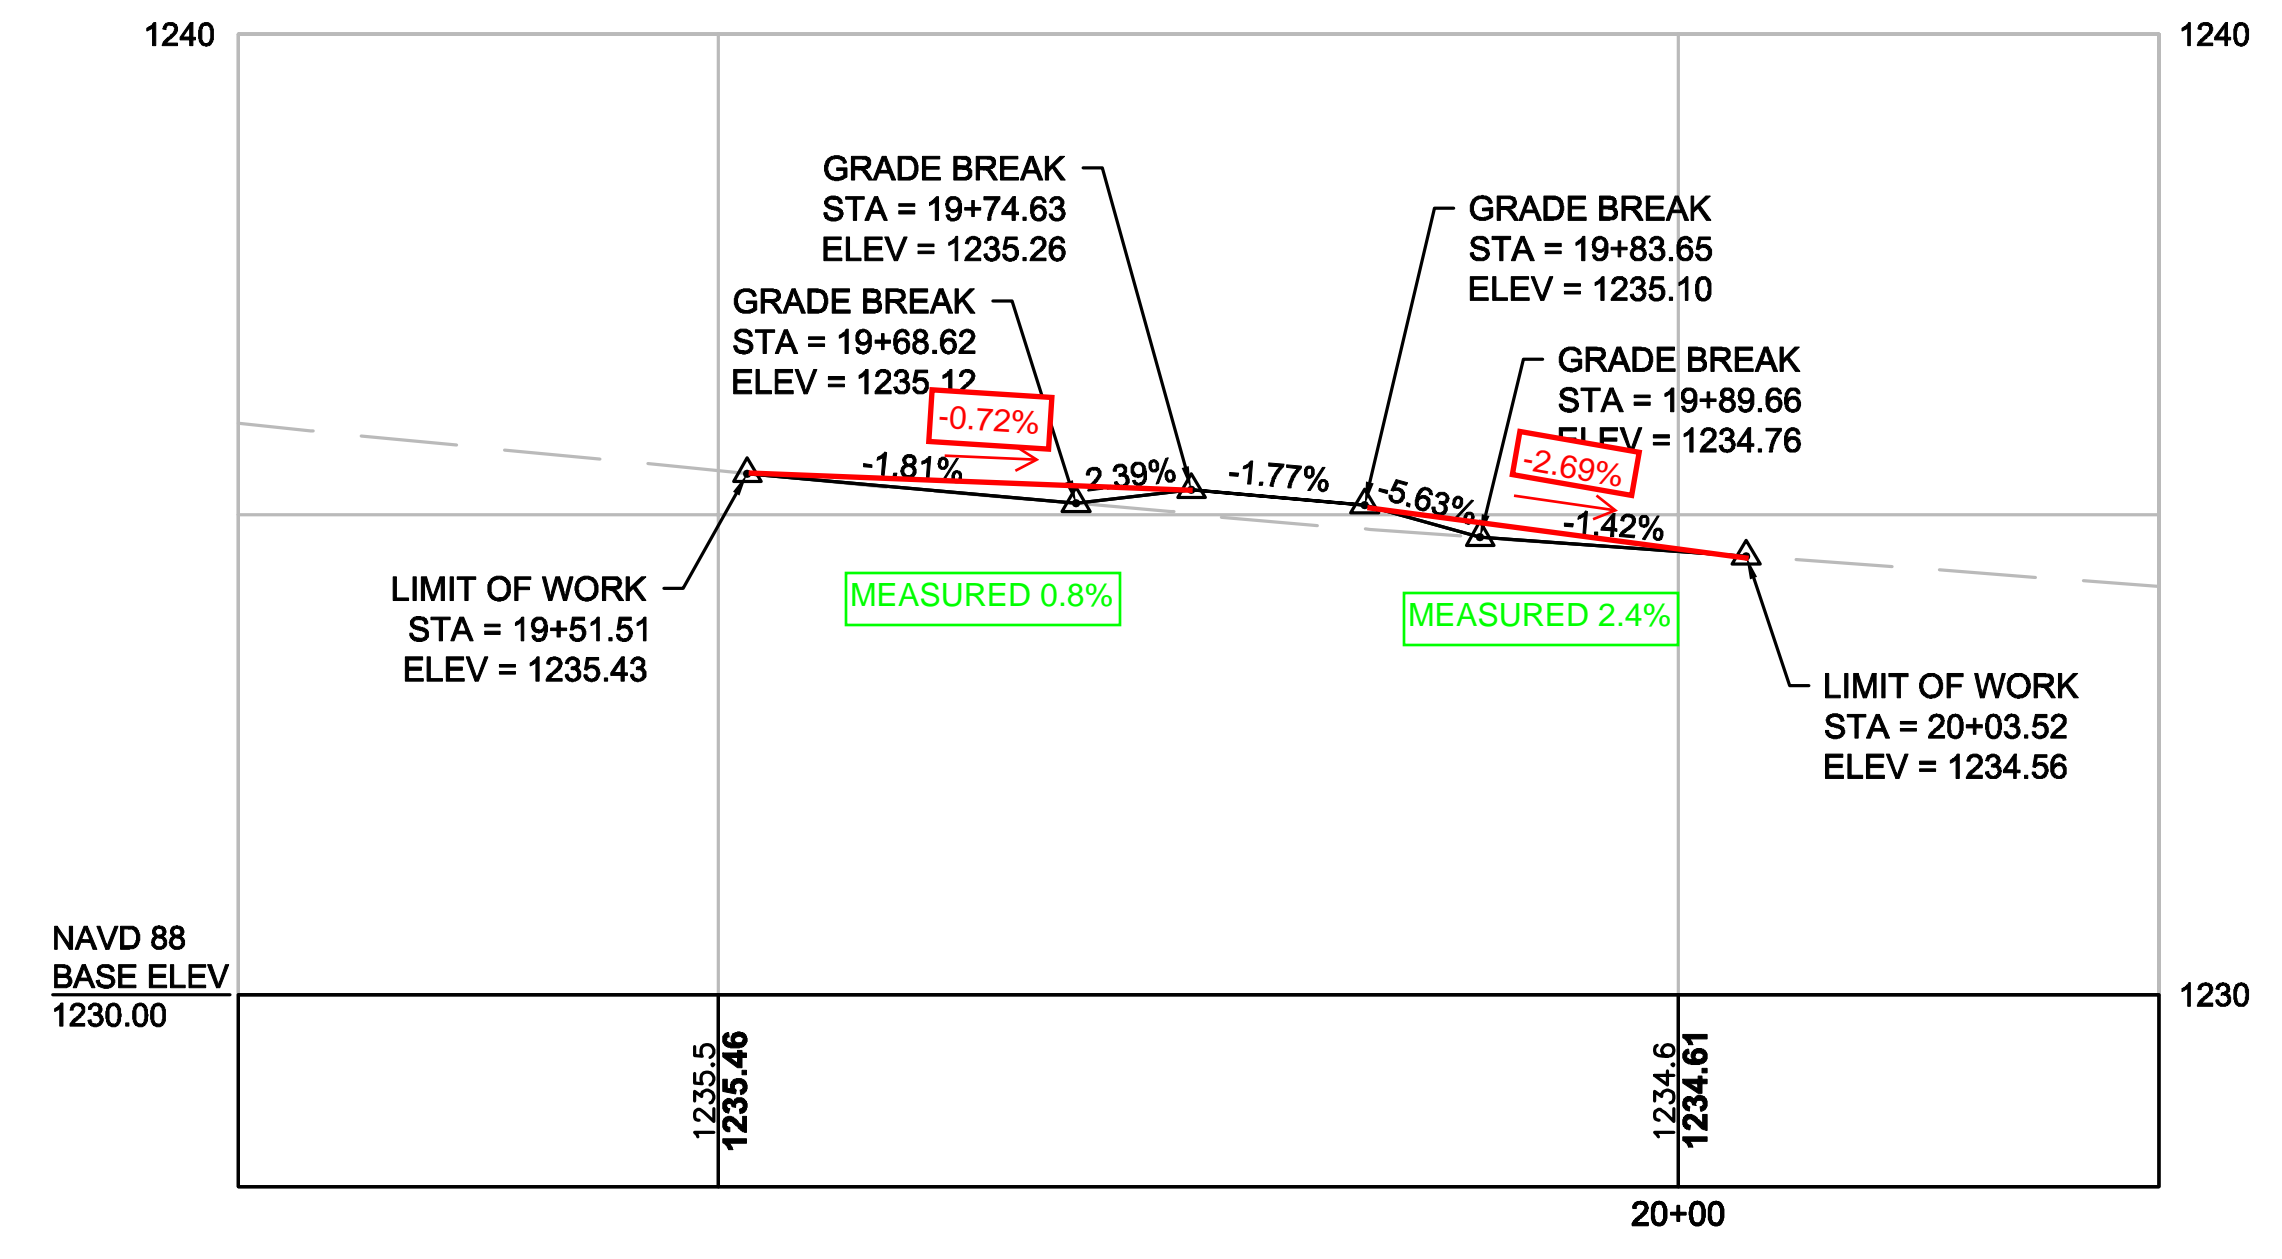

RAISED CROSSWALK - 3  
STA. 19+79.14

6/27/2019 2:16 PM C:\560005\5679 - LENOX ON CALL\02 - COMPLETE STREETS\DRAWING FILES\PLAN SET\5679-02 PROFILE.DWG (BETA STB BW STB)

| NUMBER | DATE | MADE BY | CHECKED BY | REVISIONS |
|--------|------|---------|------------|-----------|
|        |      |         |            |           |
|        |      |         |            |           |
|        |      |         |            |           |
|        |      |         |            |           |

DRAWN BY:  
SD

DESIGNED BY:  
SD


CHECKED BY:  
DJ

REGISTERED PROFESSIONAL PREPARED BY

SUBCONSULTANT



www.BETA-Inc.com

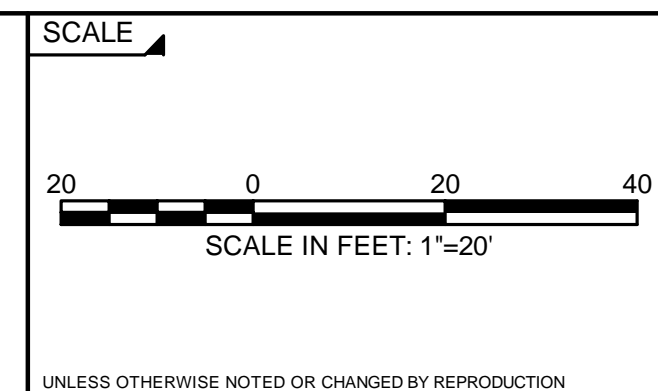

TITLE

**PEDESTRIAN SAFETY IMPROVEMENTS  
ALONG MAIN STREET (FIVE LOCATIONS)**

PROFILE

LENOX, MASSACHUSETTS

BETA JOB NO. 5679

ISSUE DATE 2/14/2019

SHEET NO. 8 OF 13