


NOTE: ASSESSMENT DEFERRED ON SHADED AREAS  
SEE GENERAL LAWS CHAPTER 83 SECTION 15

PEARL STREET

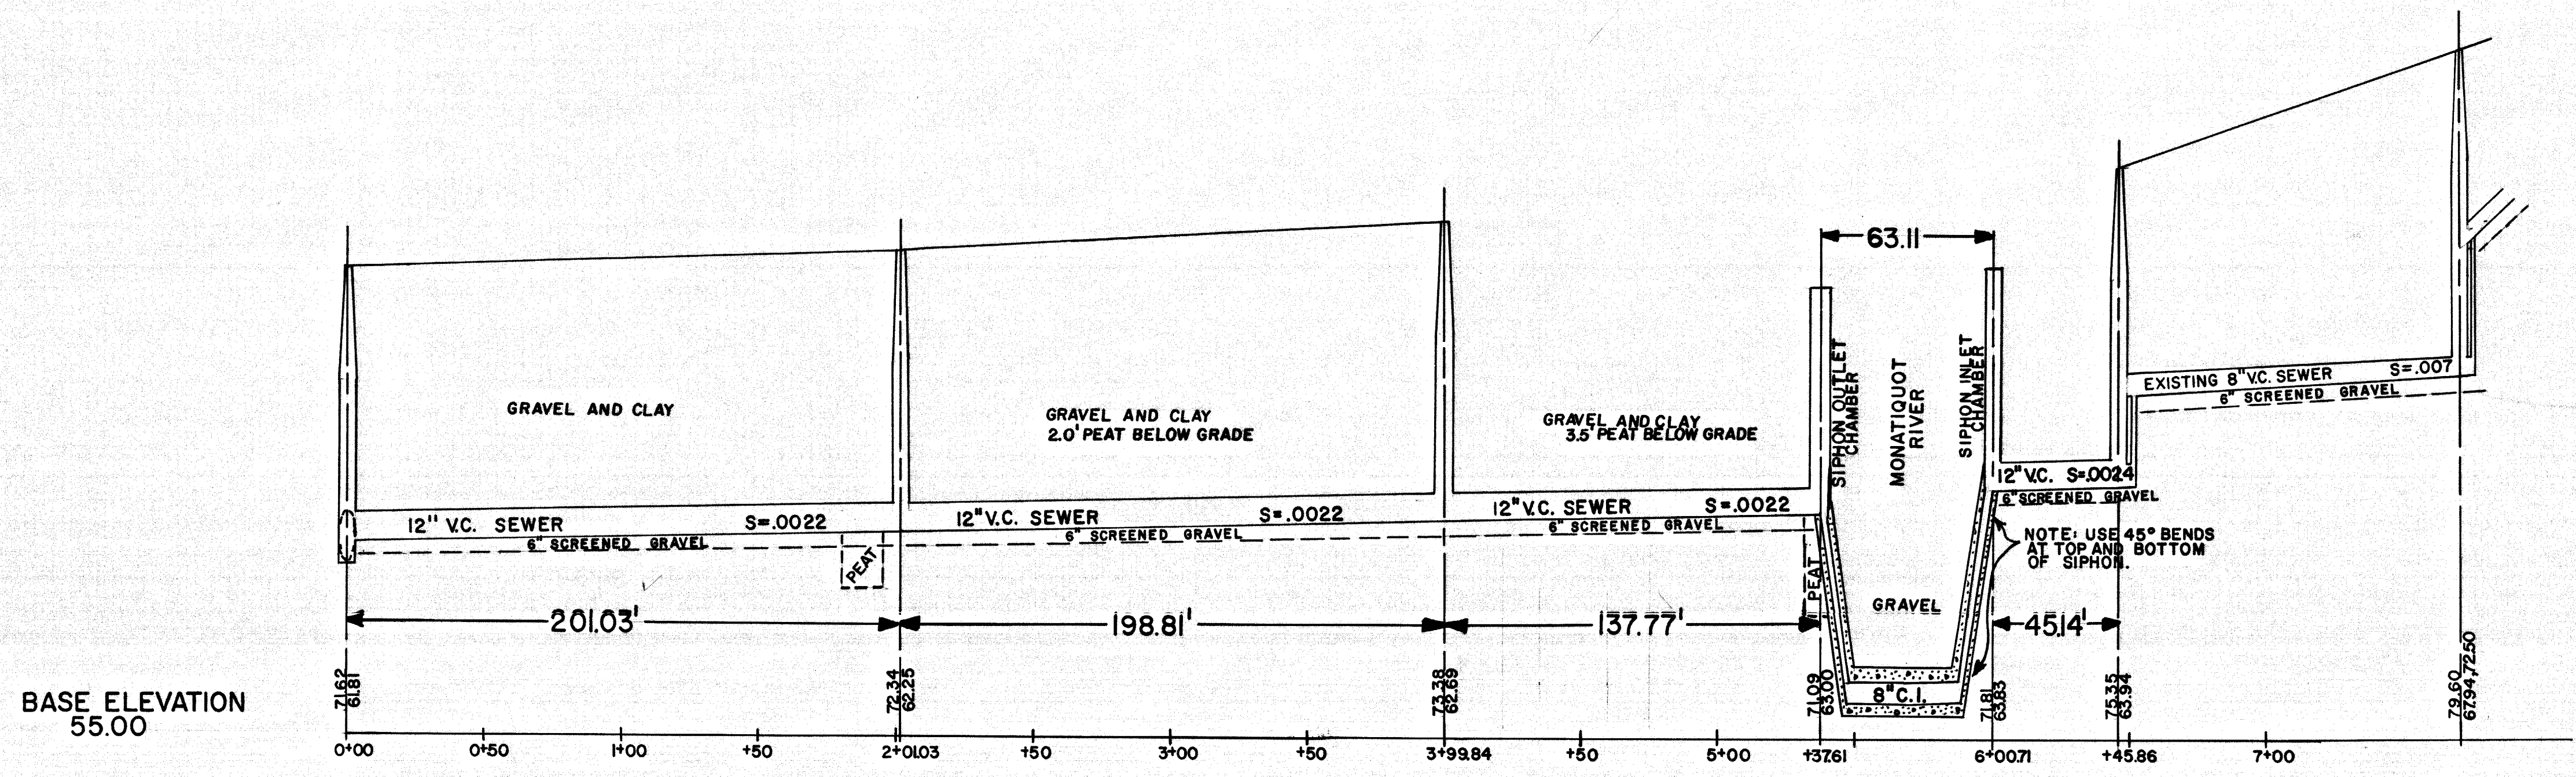

BASE ELEVATION  
55.00

REFERENCE  
ASSESSORS BLOCK PLANS 1029,1030  
ENG. DEPT. PLANS  
SEWER DEPT. N.B.101,114

SEWER COMMISSION  
\_\_\_\_\_  
\_\_\_\_\_  
\_\_\_\_\_  
CHAIRMAN  
\_\_\_\_\_  
\_\_\_\_\_  
\_\_\_\_\_  
SUPERINTENDENT

TOWN OF BRAINTREE, MASS.  
**SEWER ASSESSMENT PLAN**  
HOR. SCALE 1" = 40' VERT. SCALE 1" = 4'

DRAWN BY J.J.T.  
TRACED BY J.J.T.  
CHECKED BY