


Electrical Key

- Pole
- Lamp post own by MGE
- ◆ Electric Manhole
- - - Underground primary line
- Overhead primary line
- Property Line
- - - Centerline

MG&ED Engineer
Ed Rappold
508-947-3023


Verizon Engineer
Matt Kirrane
508-580-8253

Comcast Engineer
Ray Meleski
508-543-9022

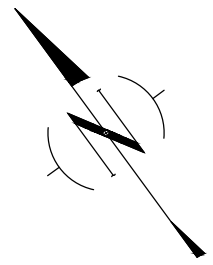

Electrical Key


- Pole
- Lamp post own by MGE
- ◆ Electric Manhole
- - - Underground primary line
- Overhead primary line
- Property Line
- - - Centerline
- ▨ MGE Facility
- Nemasket River

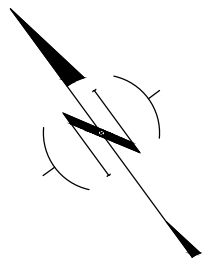

MG&ED Engineer
Ed Rappold
508-947-3023

Verizon Engineer
Matt Kirrane
508-580-8253

Comcast Engineer
Ray Meleski
508-543-9022

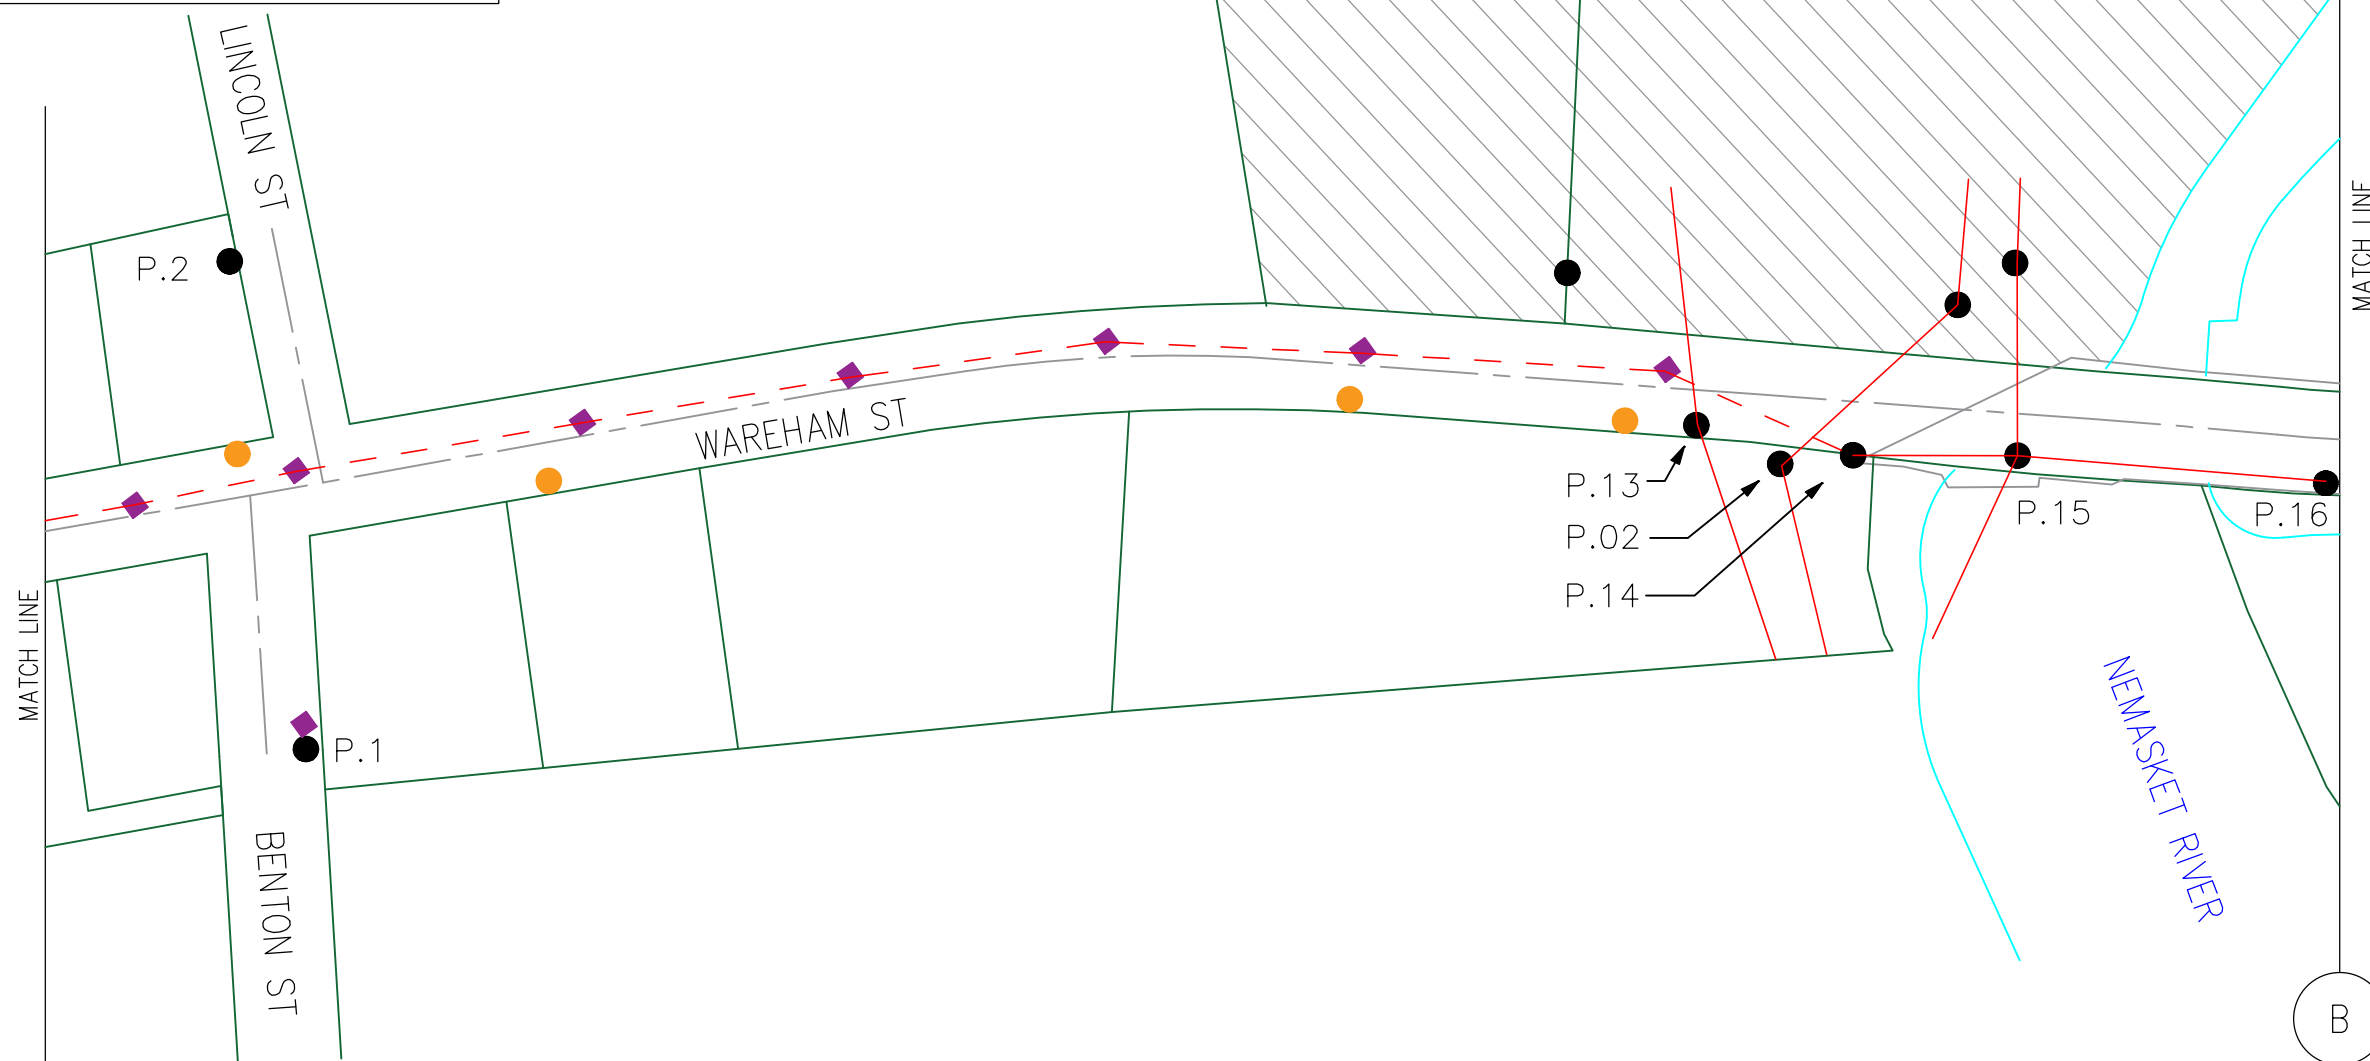


Electrical Key

- Pole
- Overhead primary line
- Property Line
- - - Centerline
- Nemasket River

MG&ED Engineer
Ed Rappold
508-947-3023

Verizon Engineer
Matt Kirrane
508-580-8253

Comcast Engineer
Ray Meleski
508-543-9022

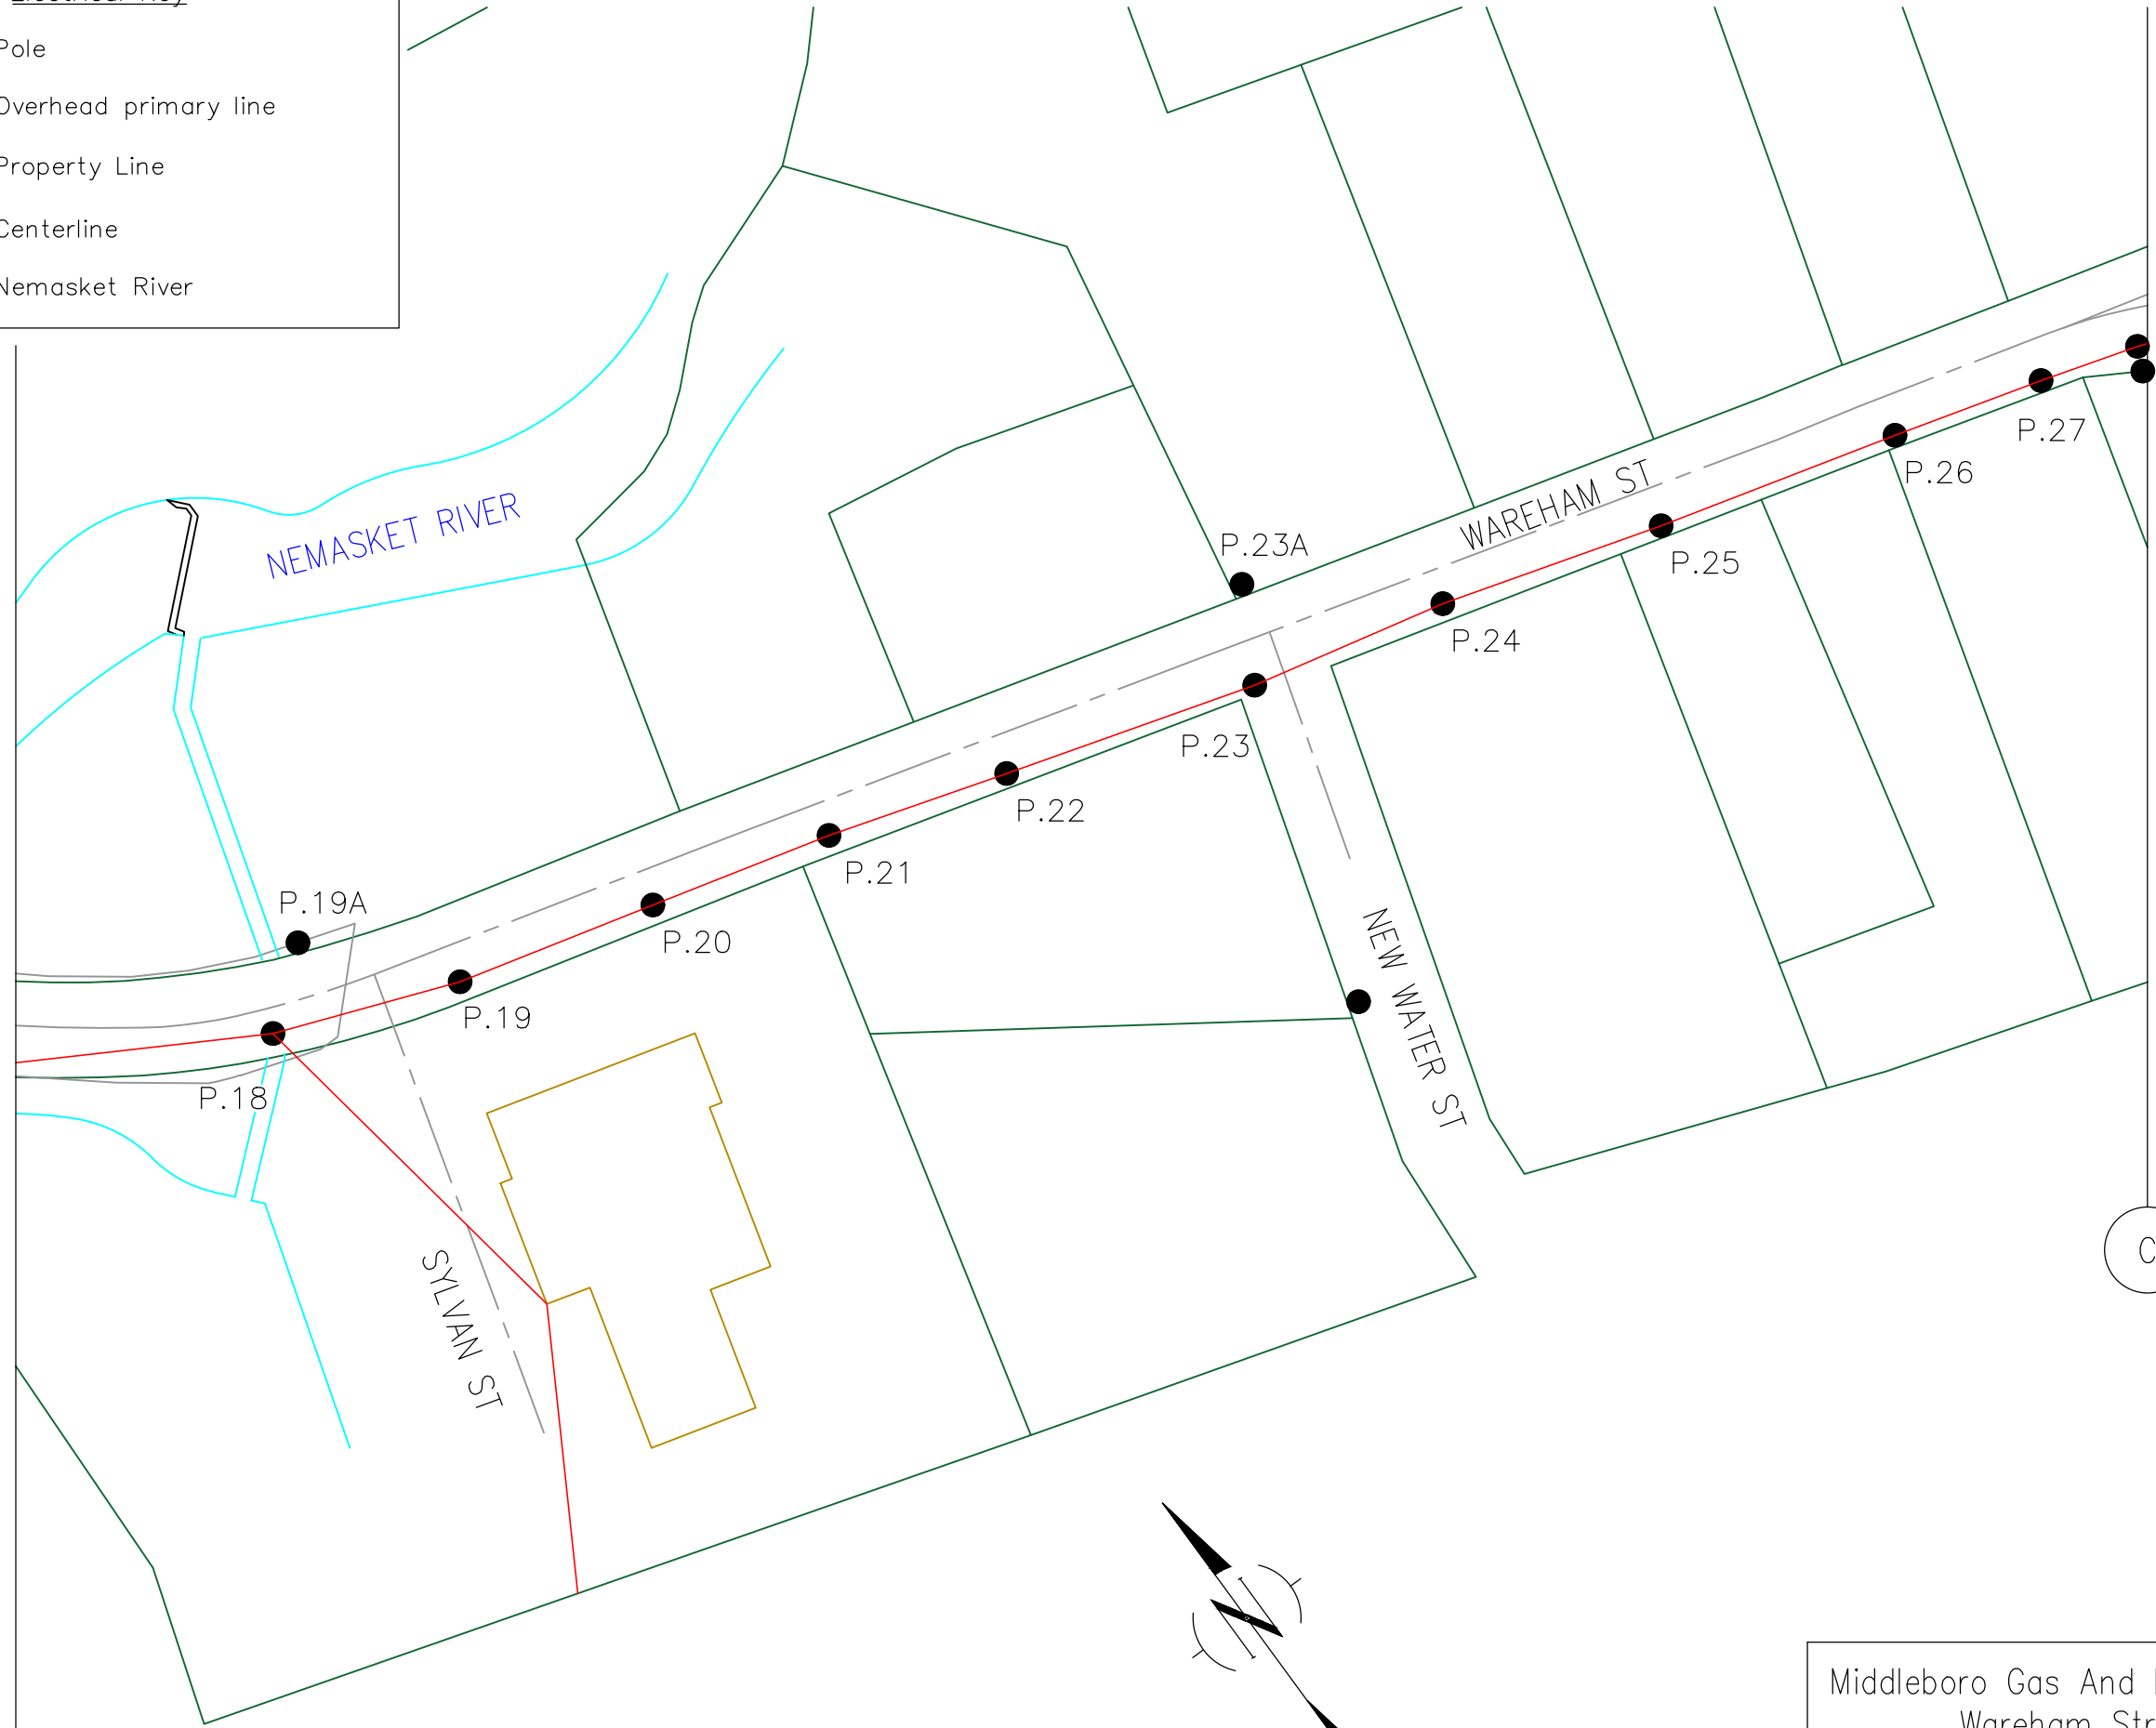

P.28 with pushbrace



Electrical Key

- Pole
- Overhead primary line
- Property Line
- - - Centerline

MG&ED Engineer
Ed Rappold
508-947-3023

Verizon Engineer
Matt Kirrane
508-580-8253

Comcast Engineer
Ray Meleski
508-543-9022

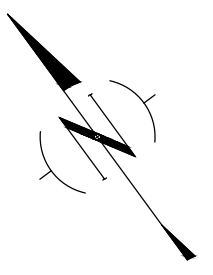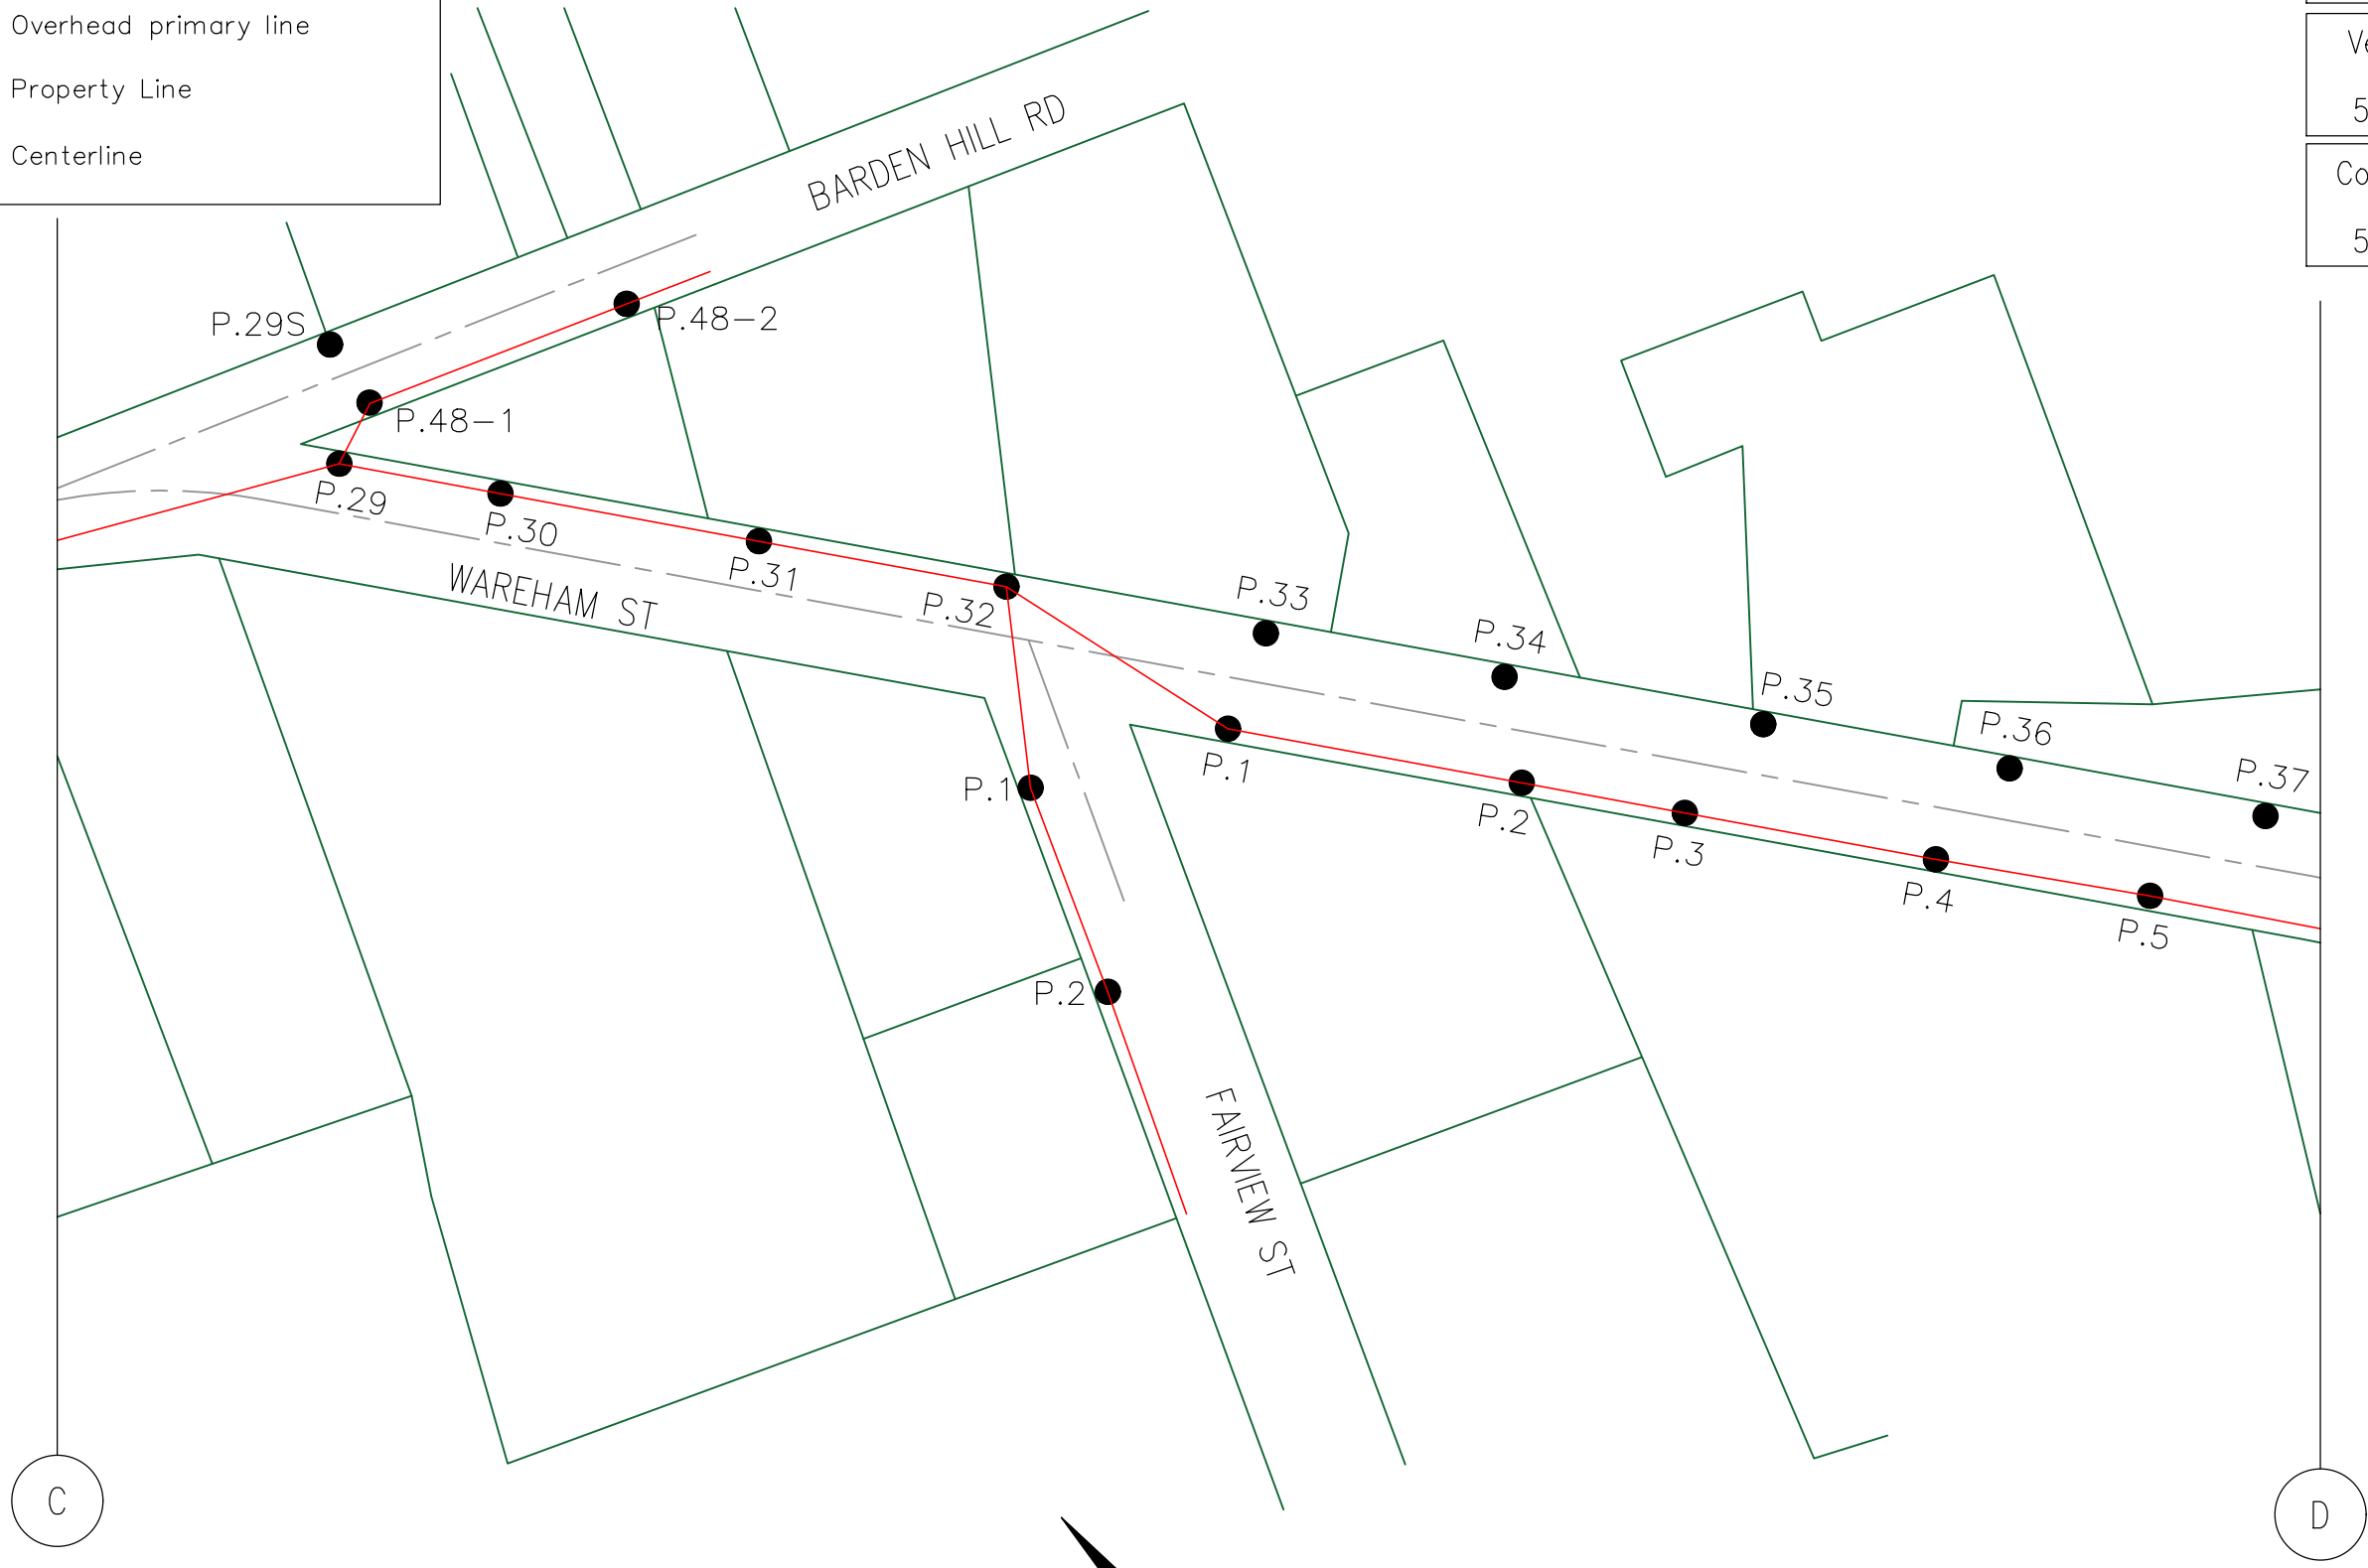


Electrical Key

- Pole
- Overhead primary line
- Property Line
- - - Centerline

MG&ED Engineer
Ed Rappold
508-947-3023

Verizon Engineer
Matt Kirrane
508-580-8253

Comcast Engineer
Ray Meleski
508-543-9022

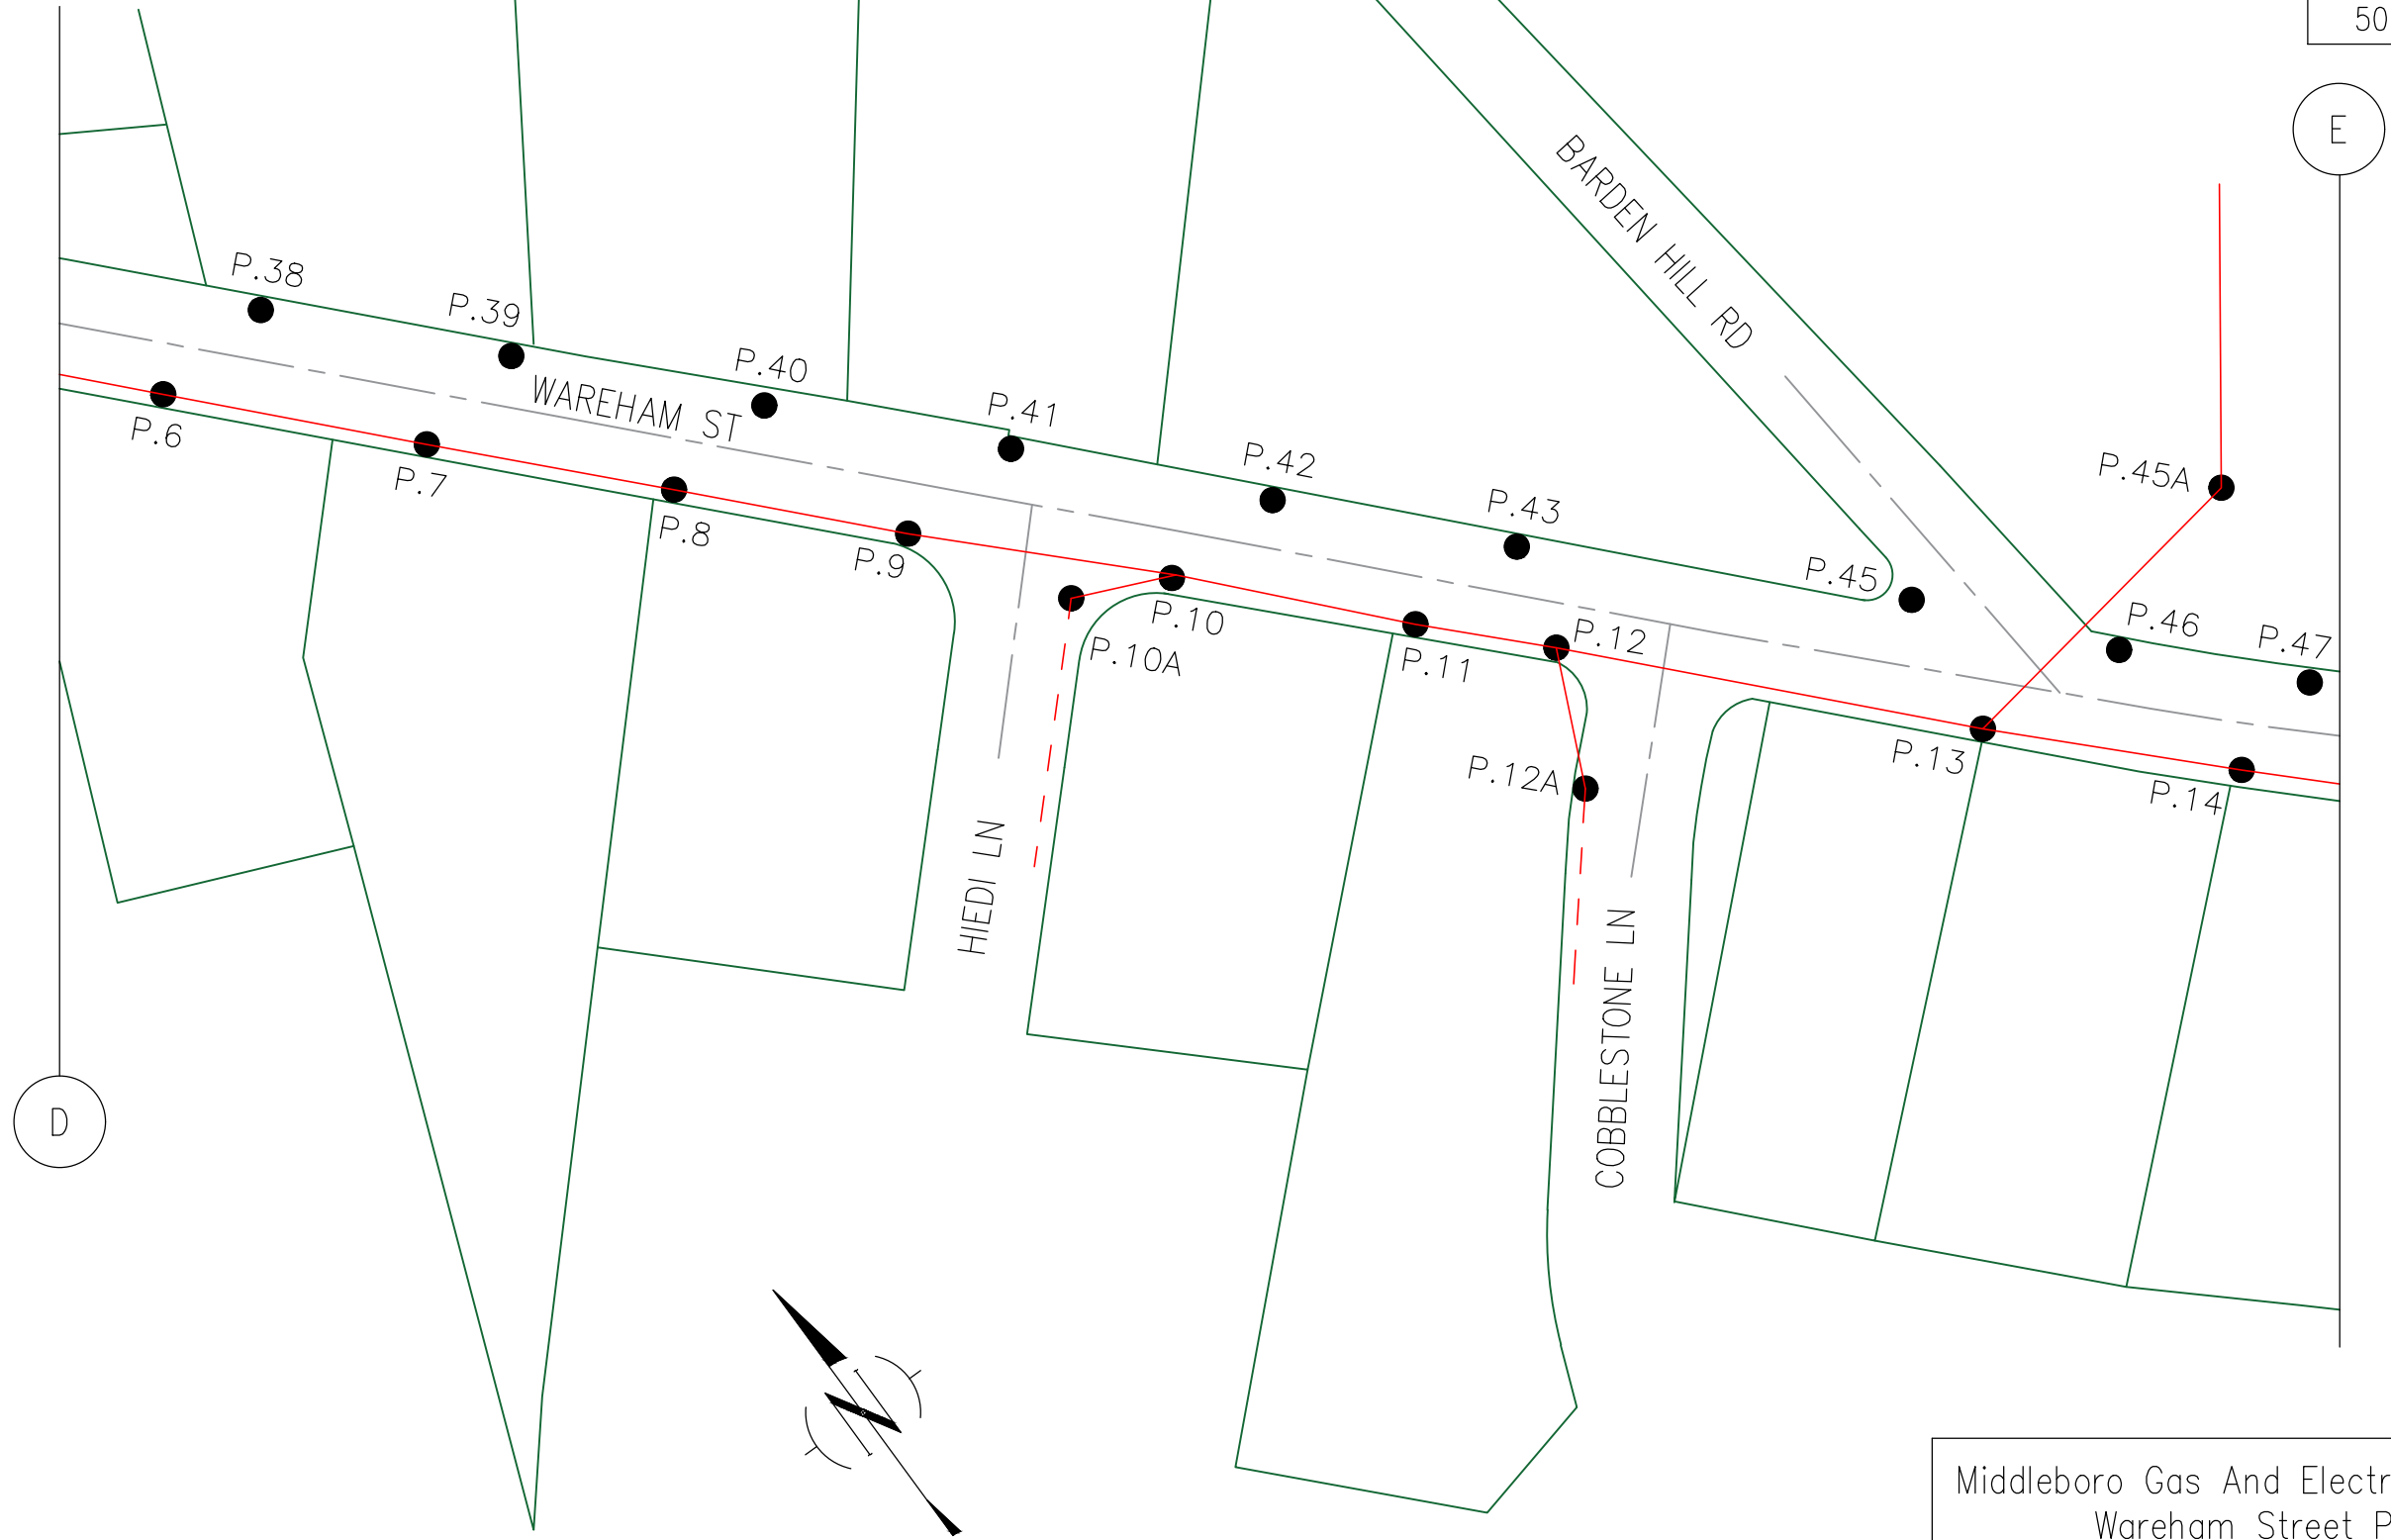

D

E


Electrical Key

- Pole
- Overhead primary line
- Property Line
- - - Centerline

MG&ED Engineer
Ed Rappold
508-947-3023

Verizon Engineer
Matt Kirrane
508-580-8253

Comcast Engineer
Ray Meleski
508-543-9022

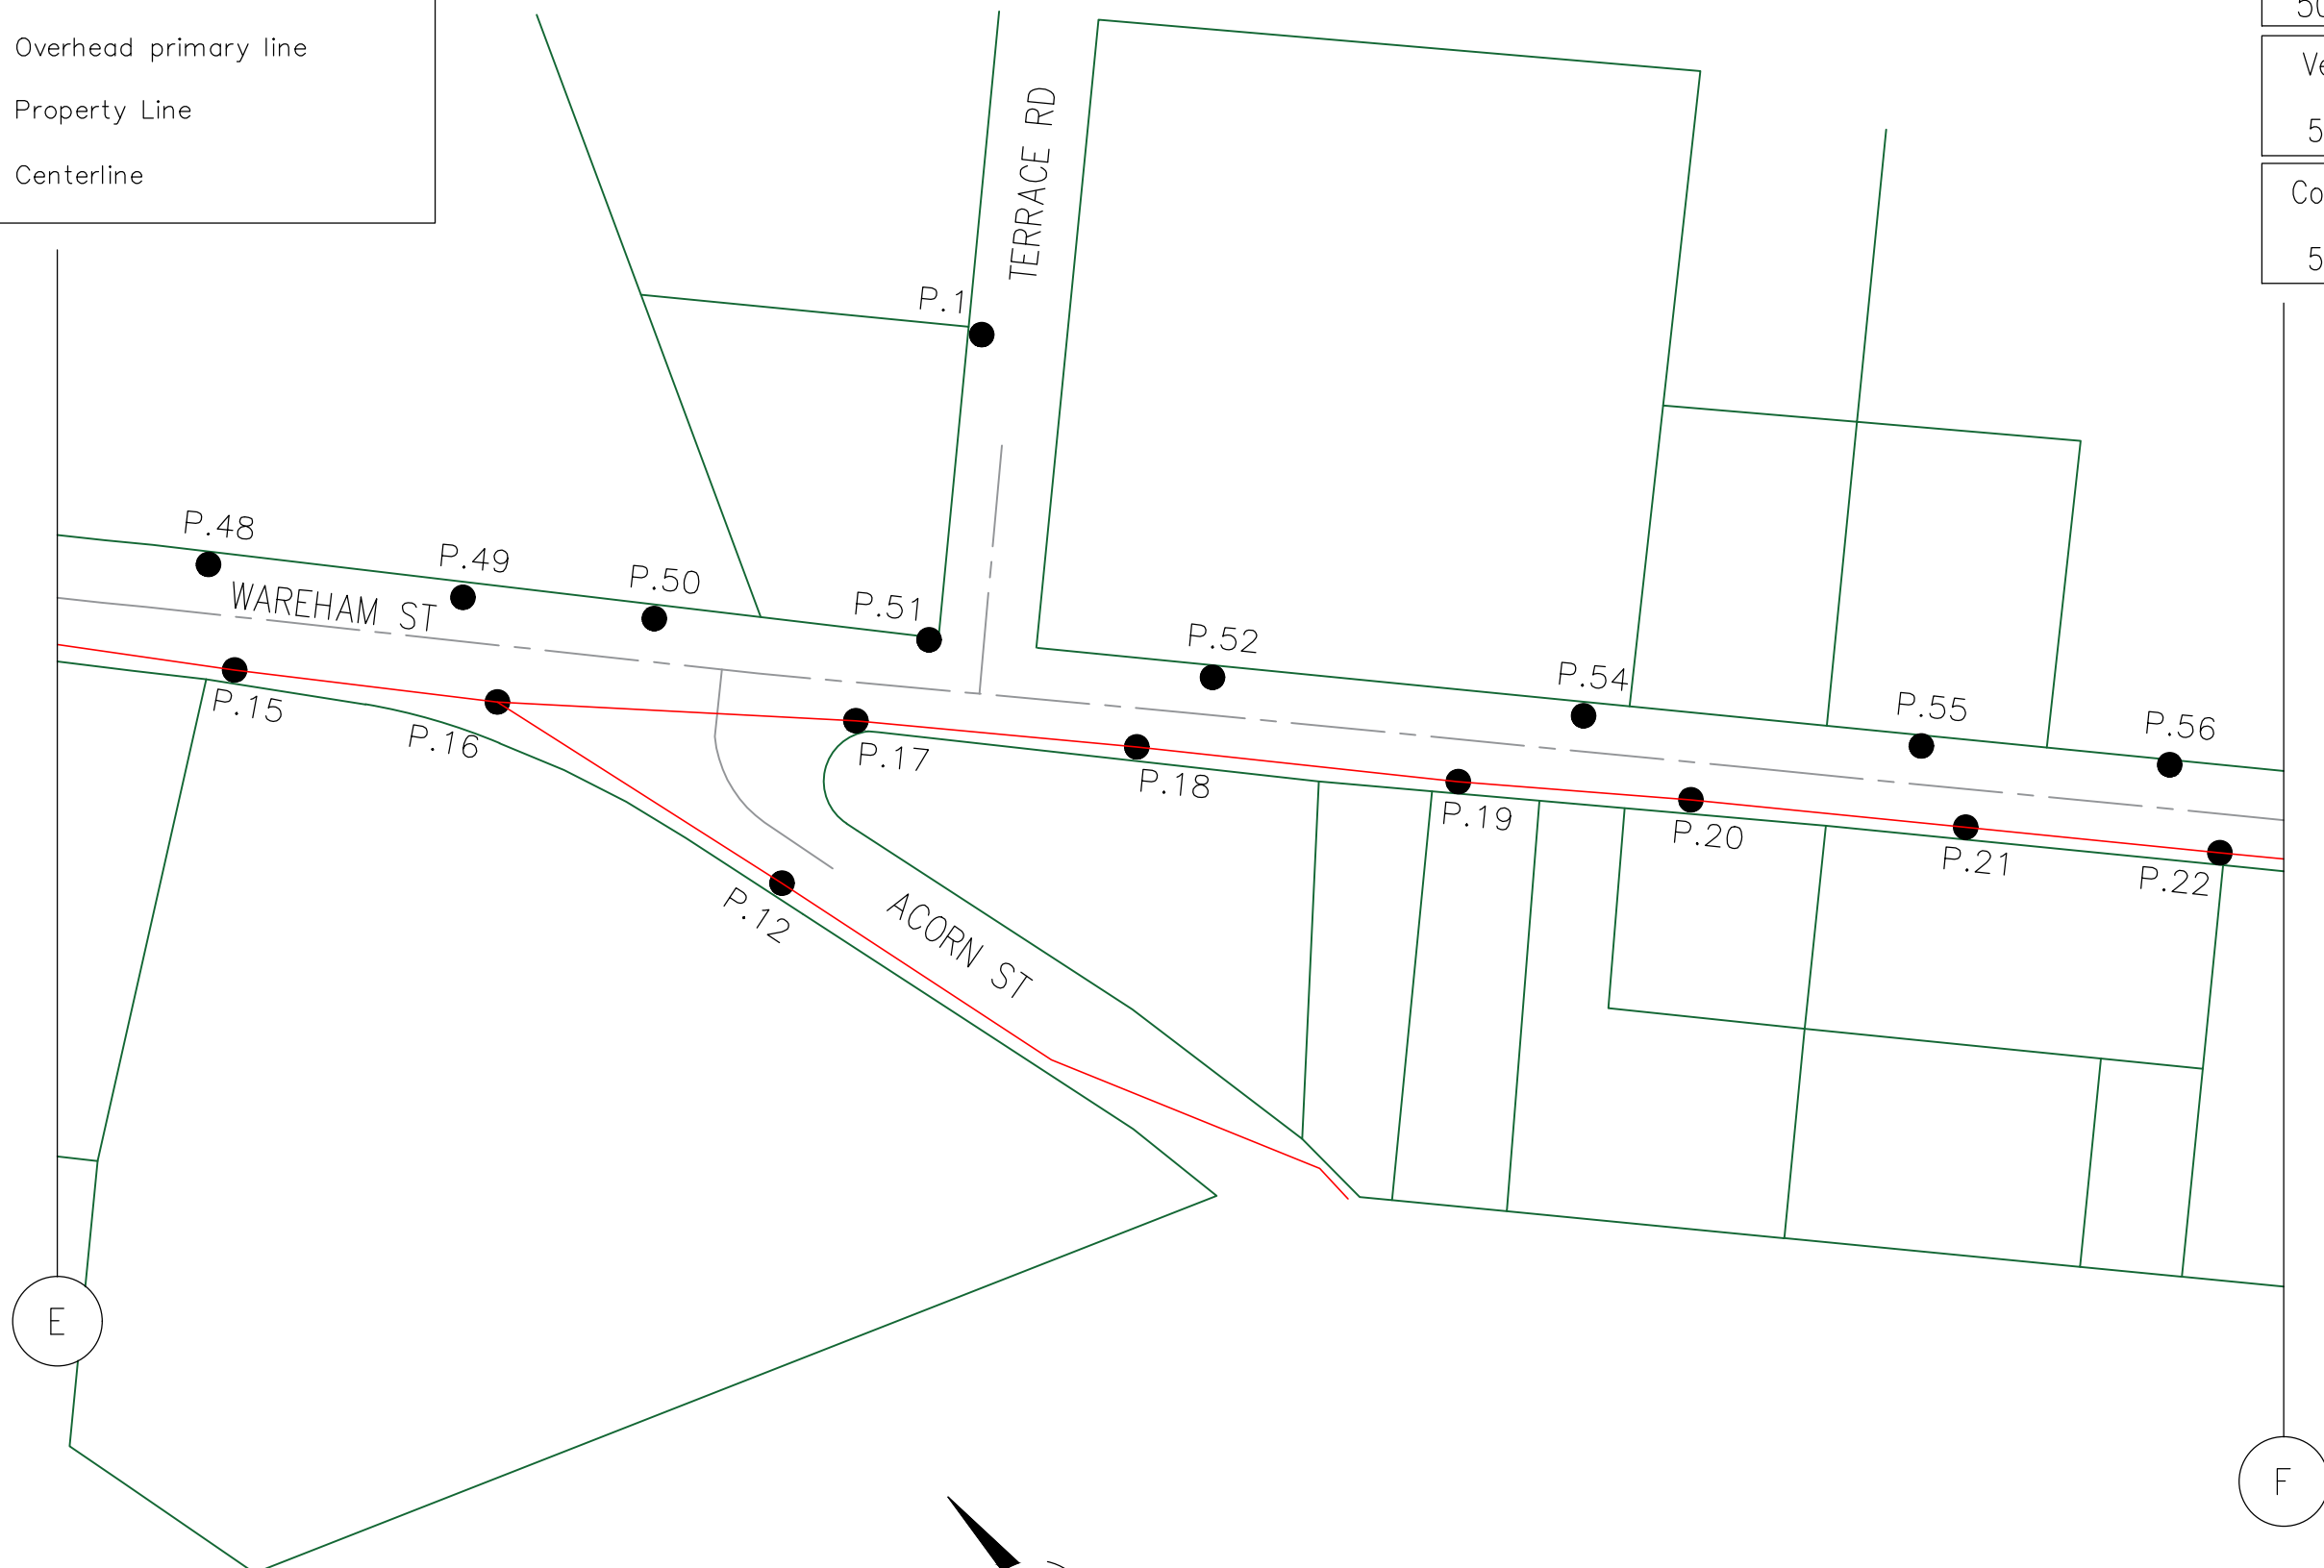


Electrical Key

- Pole
- Overhead primary line
- Property Line
- - - Centerline

MG&ED Engineer
Ed Rappold
508-947-3023


Verizon Engineer
Matt Kirrane
508-580-8253

Comcast Engineer
Ray Meleski
508-543-9022

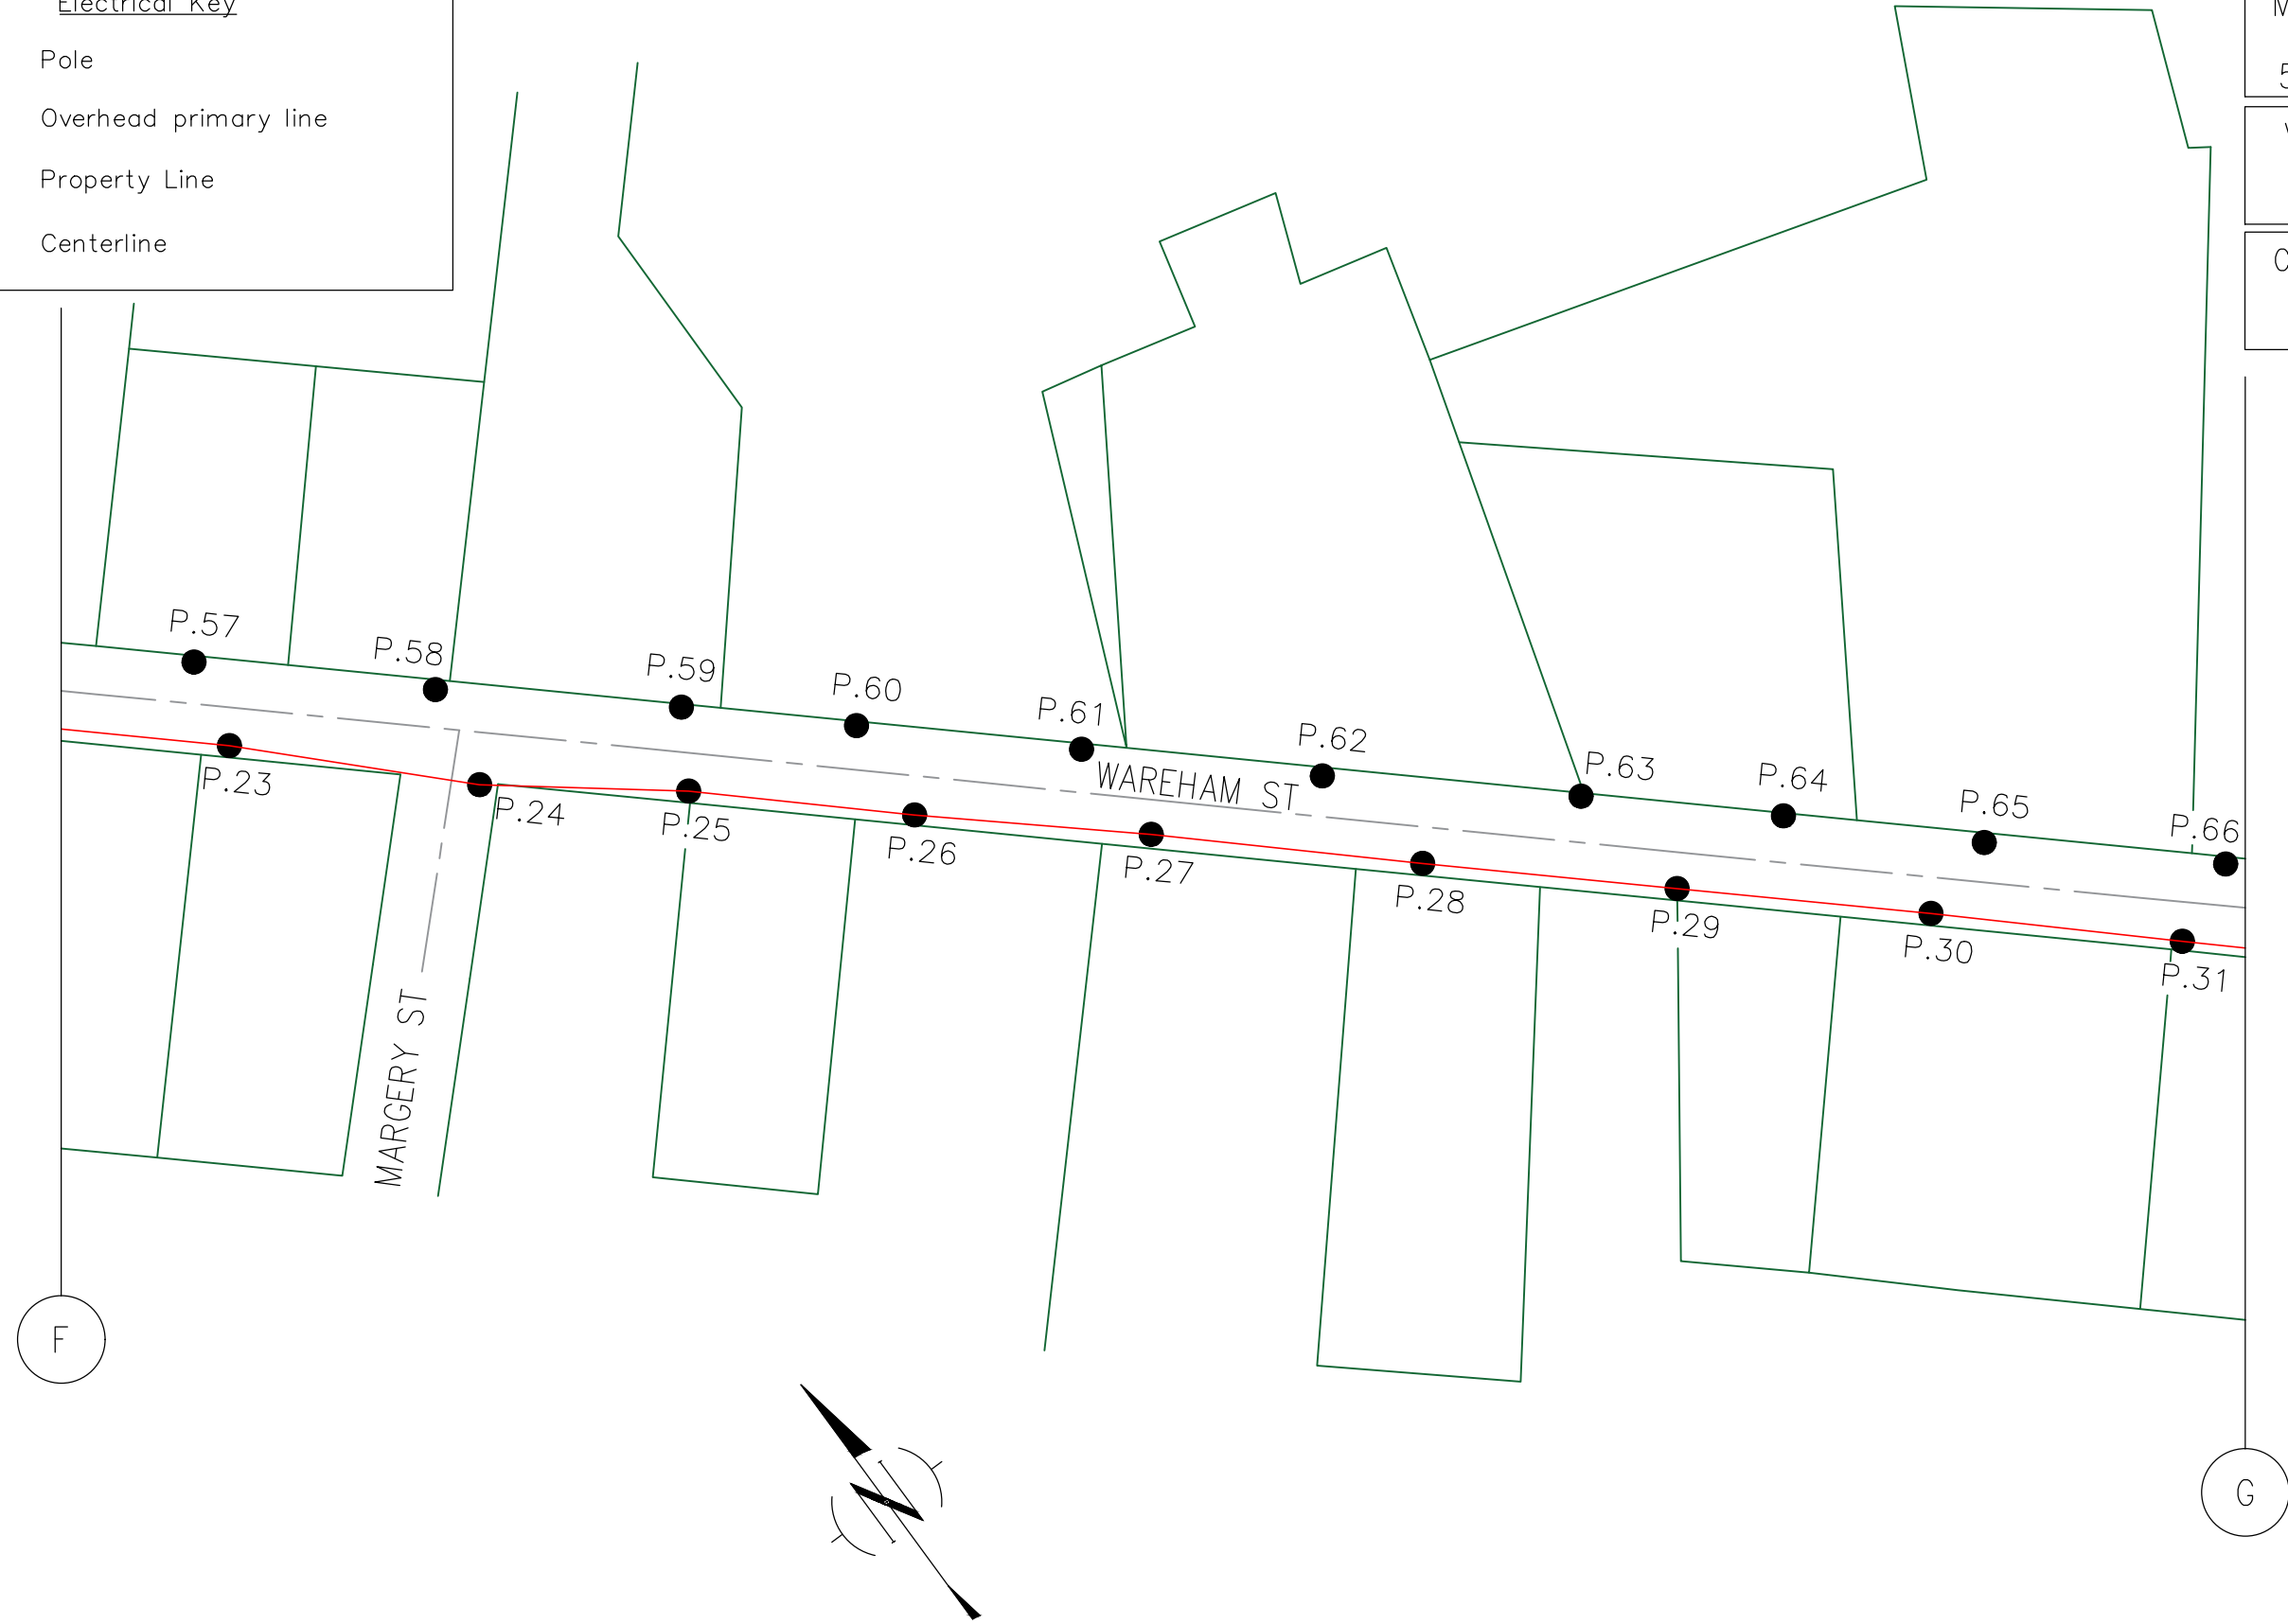

Electrical Key

- Pole
- Overhead primary line
- Property Line
- - - Centerline

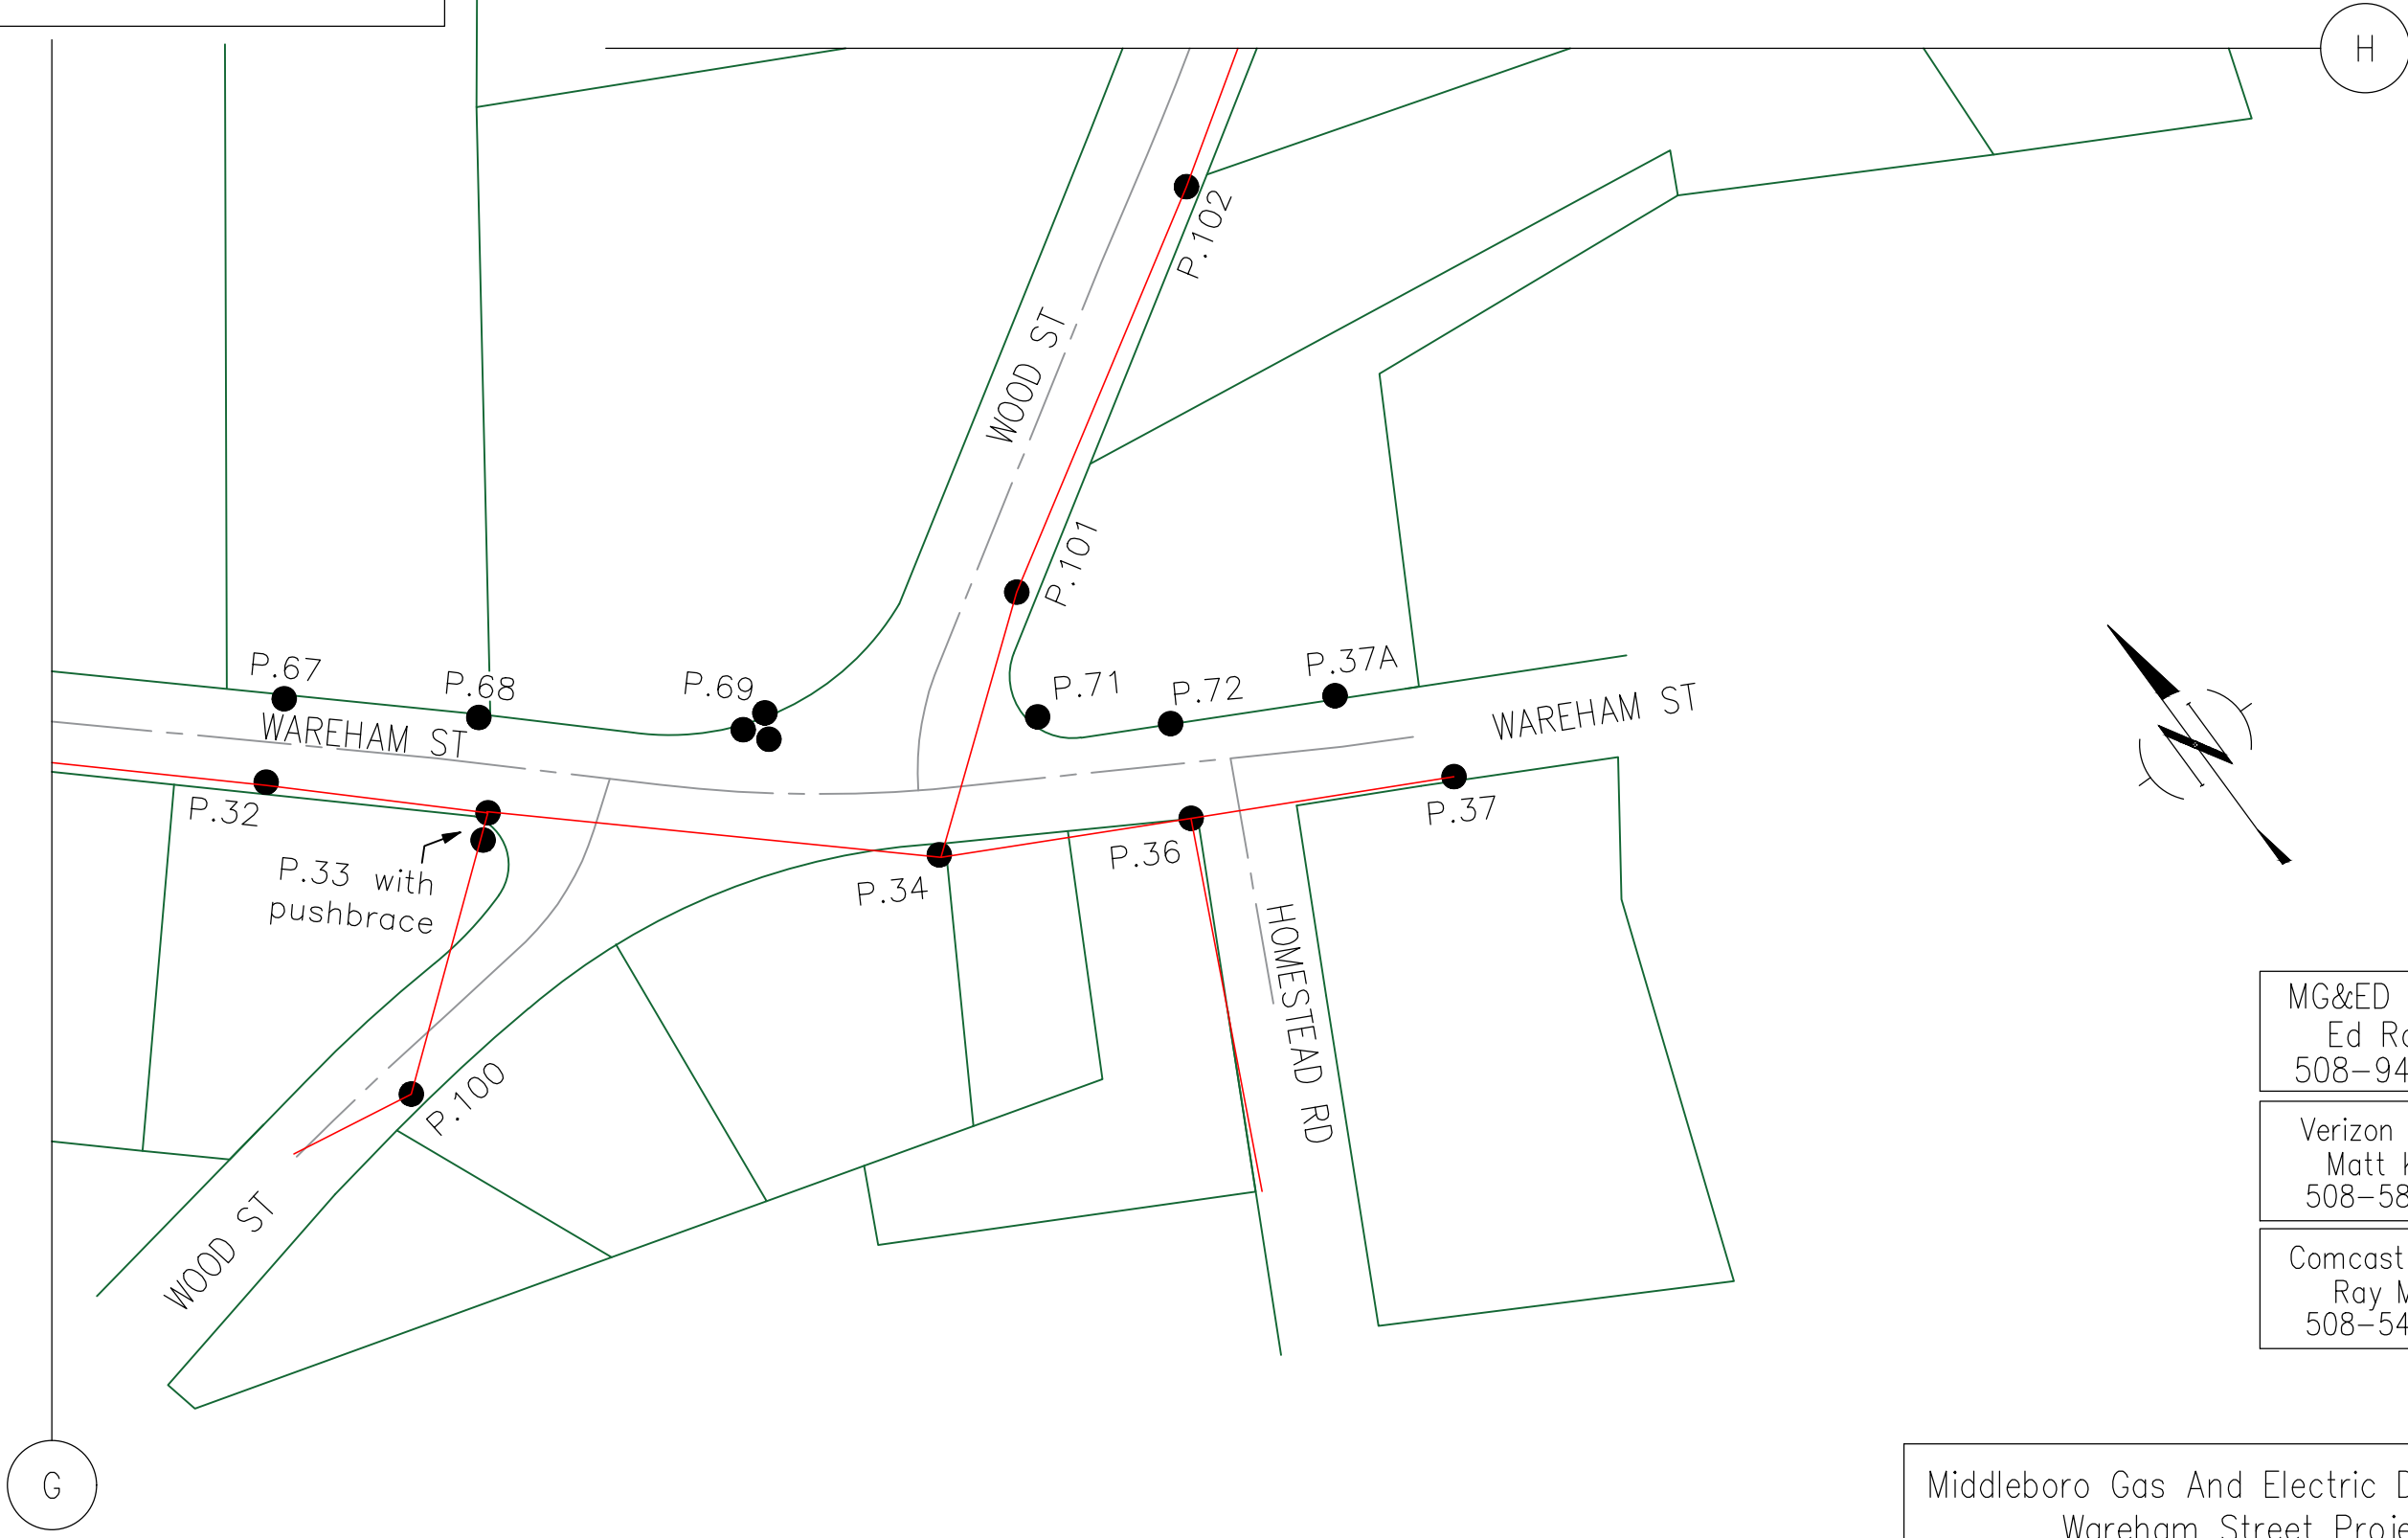

MG&ED Engineer
Ed Rappold
508-947-3023

Verizon Engineer
Matt Kirrane
508-580-8253

Comcast Engineer
Ray Meleski
508-543-9022

Middleboro Gas And Electric Department
Wareham Street Project
Middleboro
June 3, 2022 (KG)

Electrical Key

- Pole
- Overhead primary line
- Property Line
- - - Centerline



MG&ED Engineer
Ed Rappold
508-947-3023

Verizon Engineer
Matt Kirrane
508-580-8253

Comcast Engineer
Ray Meleski
508-543-9022

Middleboro Gas And Electric Department
Wareham Street Project
Middleboro
June 3, 2022 (KG)

Electrical Key

- Pole
- Overhead primary line
- Property Line
- - - Centerline
- Edge of Pavement

MG&ED Engineer
Ed Rappold
508-947-3023

Verizon Engineer
Matt Kirrane
508-580-8253

Comcast Engineer
Ray Meleski
508-543-9022

