



Marked Date 7-27-98

William R. Burris, Jr.

Superintendent

(508) 640-4440

FAX (508) 640-4445

TOWN OF TEWKSBURY SEWER APPLICATION

To the Town of Tewksbury, Massachusetts:

The undersigned, being the Nancy Conrad of the property at (Owner/Owner's Agent)

247 Fiske St. does hereby request to install and connect a (Number and Street)

building sewer to serve the (Residence, building, etc.) at said location.

PAID JUL 14 1998 TEWKSBURY D.P.W.

1. The following indicated fixtures will be connected to the proposed building sewer:

Table with 4 columns: Number, Fixtures, Number, Fixtures. Rows include Kitchen Sinks, Lavatories, Washing Machines, Dish Washers, Water Closets, Bath Tubs, Showers, Garbage Disposals.

Specify other fixtures

- 2. The number of persons who will use the above fixtures is 4.
3. The name and address of the person or firm who will perform the proposed work

Heider Construction Inc. P.O. Box 420 Tewksbury, MA 2057

- 4. Plans and specifications for the proposed building sewer are attached hereto
5. Notification of Water Department to layout water service.

In consideration for granting this permit, the undersigned agrees:

- 1. To accept and abide by all provisions of the Rules and Regulations governing the use of sewers of the Town of Tewksbury, and of all other pertinent rules and regulations that may be adopted in the future.
2. To pay all the cost of said building sewer and its connection to the public sewer in said street, including all labor and materials or other expense incurred necessary for the proper construction of said building sewer as determined by the Town.
3. To maintain the building sewer at no expense to the Town.
4. For himself, his heirs, devisees and assigns, that the Town shall have access at all reasonable hours, to said premises, to see that all laws, by-laws, ordinances, rules and regulations relating to the sewer are complied with.
5. To notify the Town when the building sewer is ready for inspection and connection to the public sewer, but not before any portion of the work is covered.
6. That construction of the sewer connection will be completed within 60 days of issuance of this permit.

Date: 7/14/98

Signed: Nancy Conrad (Applicant)



Approved: [Signature]  
(Plumbing Inspector)  
(Acting Foreman)  
Approved: [Signature]  
(Water Department)

Date: 7/18/98  
Date: Marked Date  
7-27-98

Sewer Permit Number: 2057

Dig Safe #: 983001840

Drainlayer: \_\_\_\_\_

Inspector: Thomas Fiorello

Work Started: \_\_\_\_\_ Work Finished: \_\_\_\_\_

I hereby certify that the service connection for the property appearing on the first page of this application was built in conformance with the Rules and Regulations governing the use of the public sewer of the Town of Tewksbury and is accurately depicted on the attached as-built drawing.

Date: 8/20/98

Signed: [Signature]  
(Drain Layer)


FINAL APPROVAL: Wm. L. Bennis Jr. DATE: 5/24/99  
(Public Works Superintendent)

247 Fiske St. Tewksbury

Sewer Connection

As-built by: Heider Const. Inc.

Date: 8/19/98

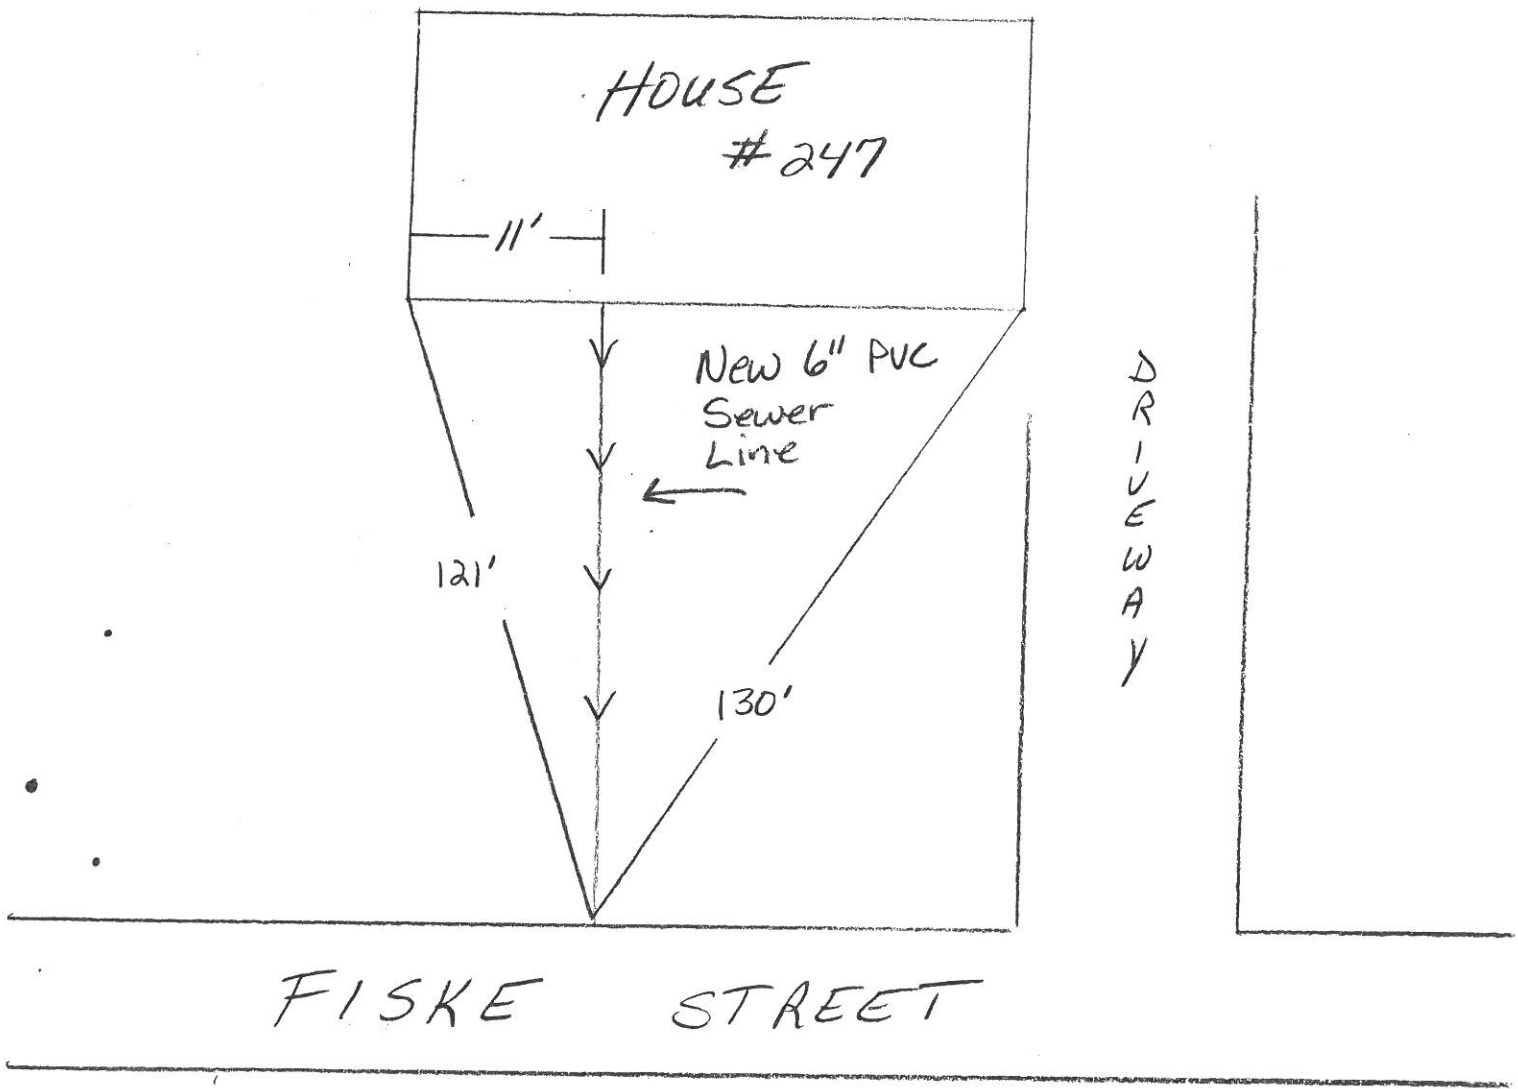


NOT TO SCALE SH

# RECORD OF SEWER SERVICE

40/51

House No. 247

Street Fiske

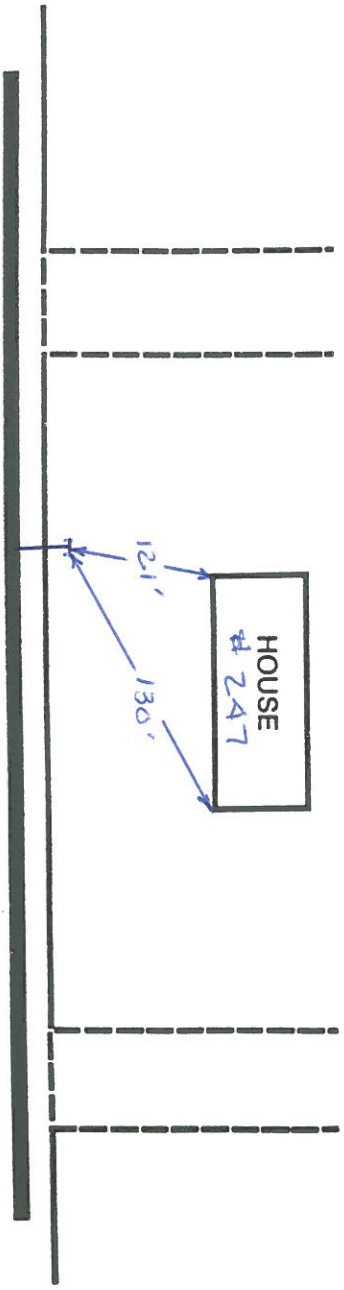

8 inch sewer main

Fiske Street

Service size & mat'l 6" PVC 17'

Wye distance from downstream manhole 189'

Height of chimney at main \_\_\_\_\_

Invert elev. @ property line \_\_\_\_\_

or  
Depth of invert from ground surface 6'

Lateral from main installed by Albanses Bros Date: 10-1<sup>st</sup>-86

House connection installed by \_\_\_\_\_ Date: \_\_\_\_\_

# TOWN OF TEWKSBURY

## WATER AND SEWER USAGE CHARGE

PAYABLE TO: TOWN OF TEWKSBURY  
 MAIL TO: TOWN COLLECTOR  
 TOWN HALL, TEWKSBURY, MA 01876

DUE AND PAYABLE WITHIN 30 DAYS OF BILLING DATE  
 ALL UNPAID BILLS ARE SUBJECT TO INTEREST AND LATE

**OFFICE HOURS**  
 MON. - FRI. - 8:30 - 4:30 P.M.  
 TUES. EVENING 7:00 P.M. - 8:30 P.M.  
 BILLING 640-4350 SERVICE 640-4448

PREVIOUS DATE	READING	CURRENT DATE	READING	USAGE

PROPERTY LOCATION MAP/LOT: 247 Fiske St.  
 ACCOUNT NO BOOK NO BILLING DATE

BILLING ADDRESS

Wendy Conrad  
 147 Fiske St  
 Tewksbury, Ma. 01876

**BILLING INFORMATION**  
 CODE AMOUNT

**PAID**  
 JUL 14 1998  
 Application \$50.00  
 TEWKSBURY D.P.M.

FOR OFFICE USE ONLY

INTEREST DEMAND

TOTAL → \$50.00

TO ASSURE PROPER CREDIT PLEASE RETURN ONE COPY WITH YOUR REMITTANCE