


32635

County Register of Deeds
No. 81. st. h. 2. e. m.
Record in Book
of Plans 200. Page 56
ATTEST:
John W. Thompson
REGISTER

32635

Hampden County Register of Deeds
No. 81. st. h. 2. e. m.
Recorded in Book
of Plans 200. Page 57
ATTEST:
John W. Thompson
REGISTER

RESERVED FOR REGISTERS USE ONLY

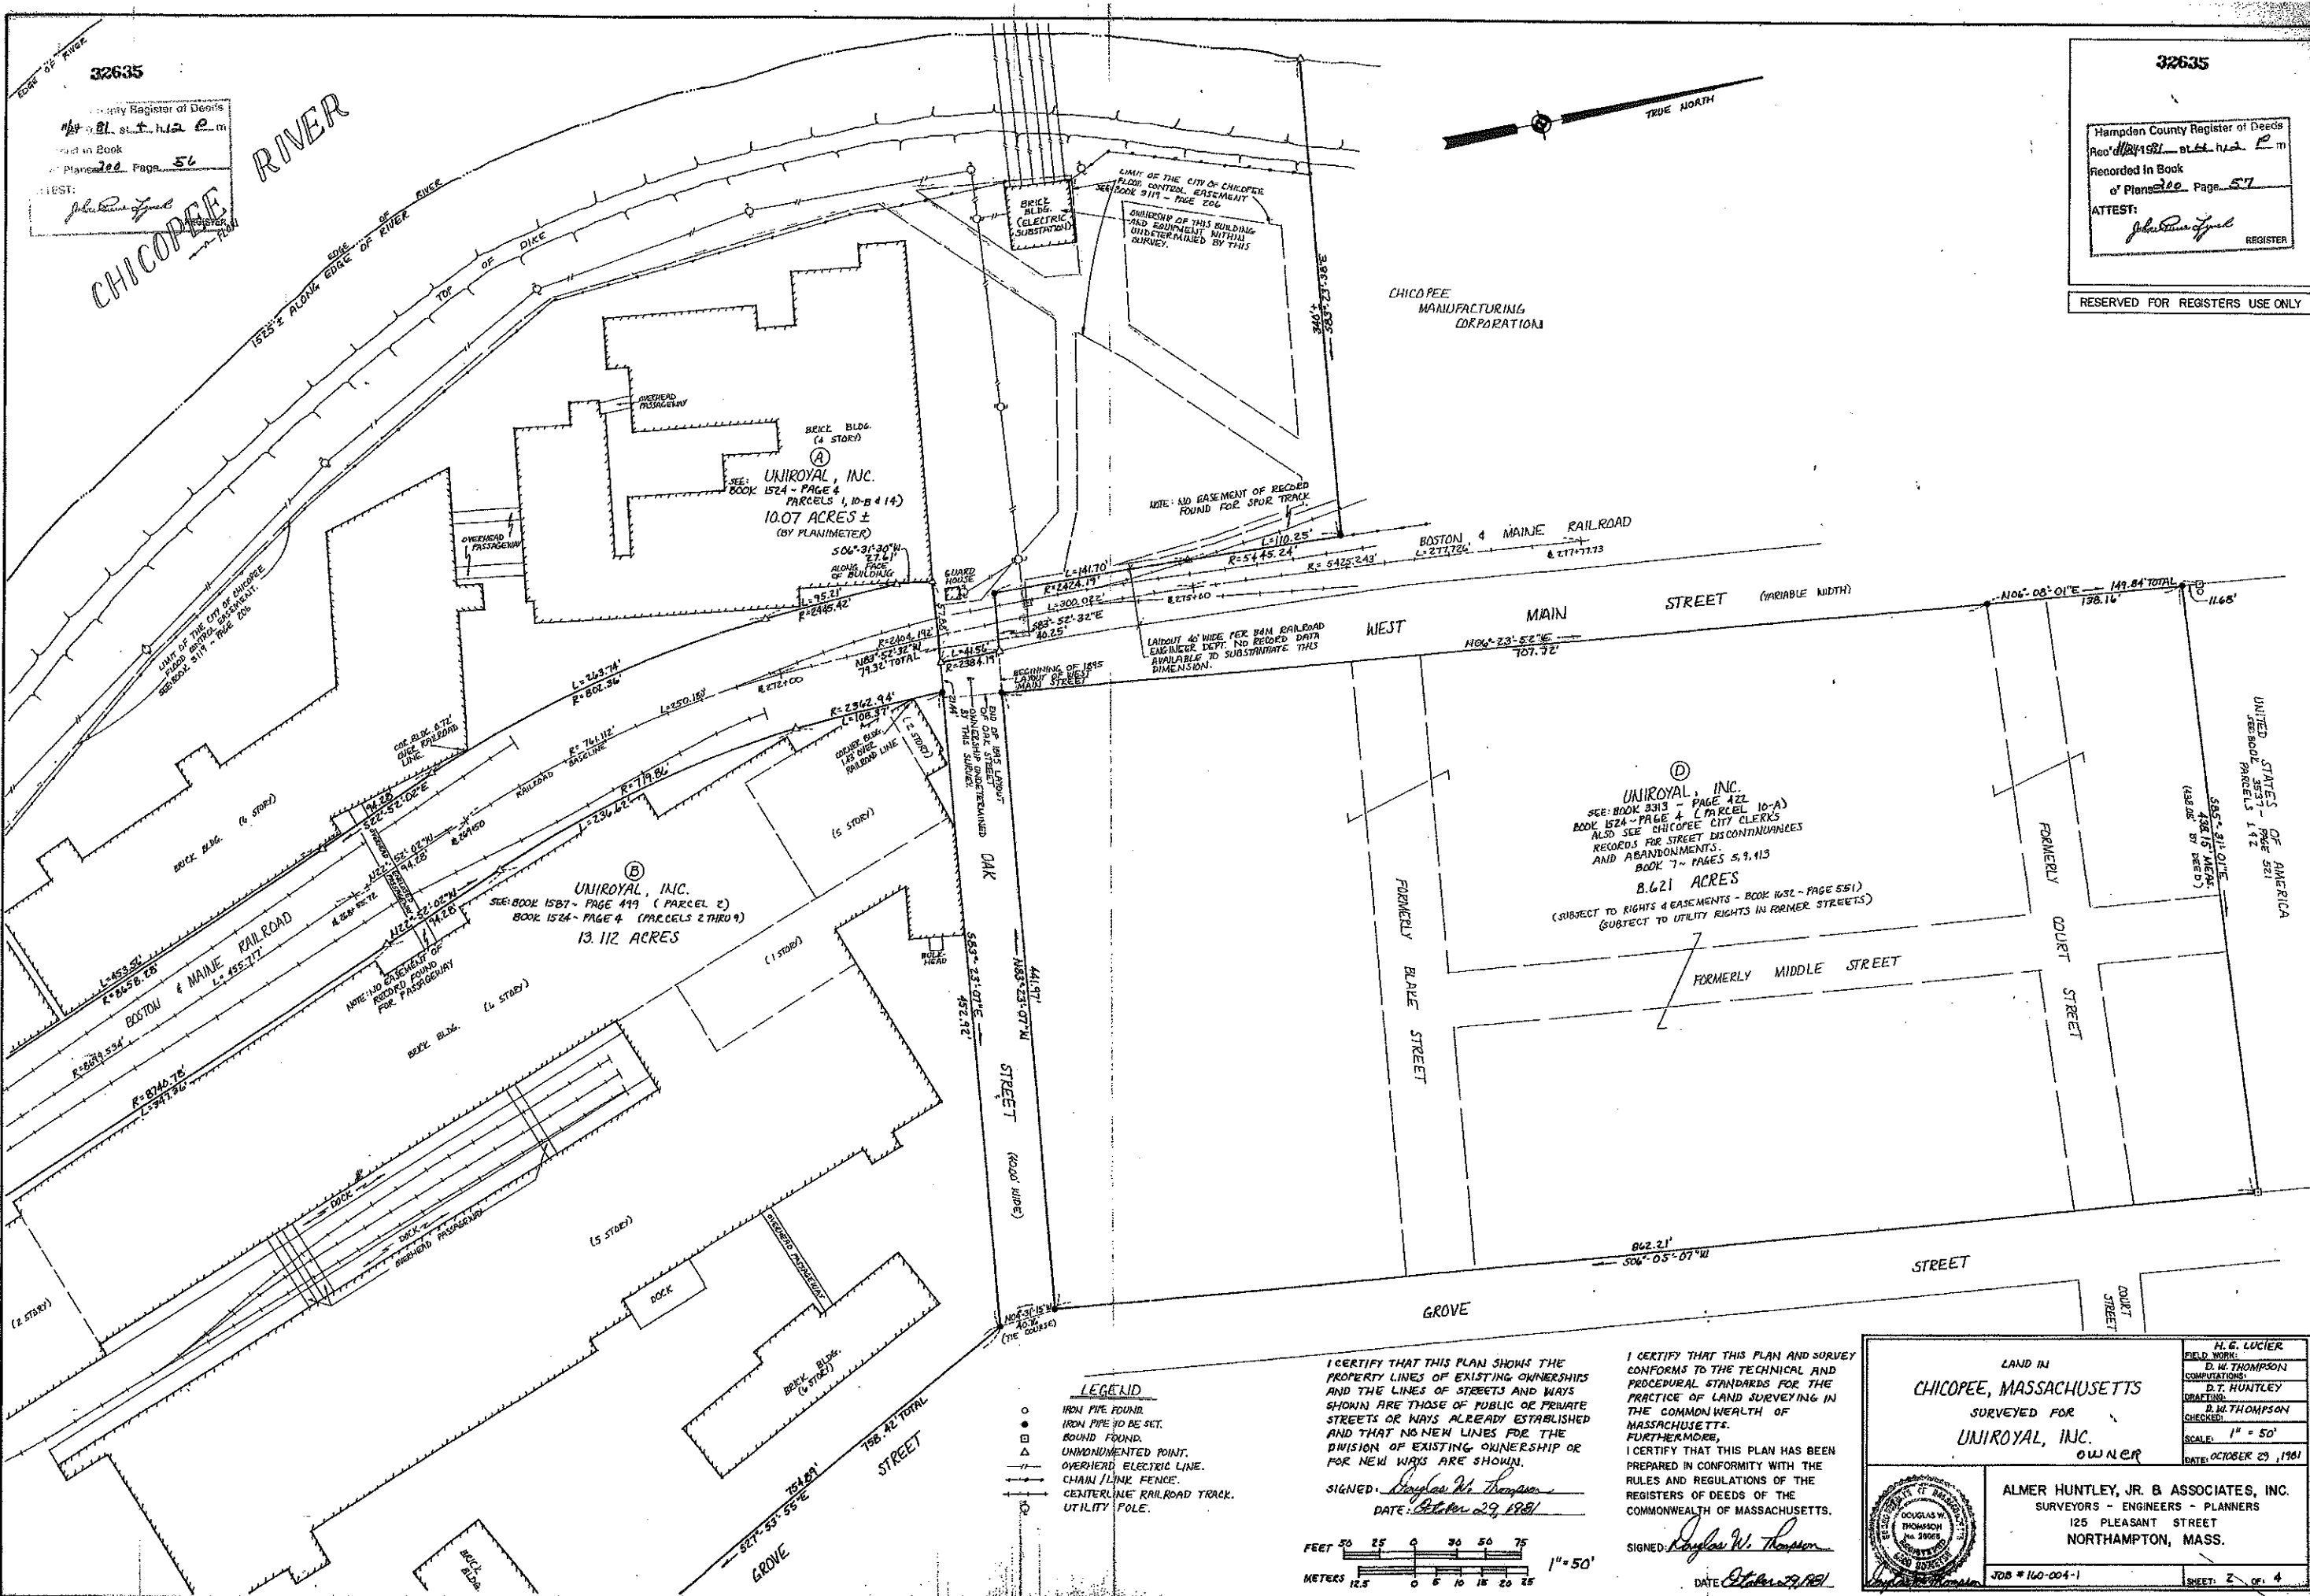

UNIROYAL, INC.
SEE BOOK 1524 - PAGE 4
PARCELS 1, 10-B & 14
10.07 ACRES ±
(BY PLANIMETER)

UNIROYAL, INC.
SEE BOOK 1527 - PAGE 419 (PARCEL 2)
BOOK 1524 - PAGE 4 (PARCELS 2 THRU 9)
13.112 ACRES

UNIROYAL, INC.
SEE BOOK 313 - PAGE 422
BOOK 1524 - PAGE 4 (PARCEL 10-A)
ALSO SEE CHICOPEE CITY CLERKS
RECORDS FOR STREET DISCONTINUANCES
AND ABANDONMENTS.
AND ABANDONMENTS.
BOOK 7 - PAGES 5, 9, 113
8.621 ACRES
(SUBJECT TO RIGHTS & EASEMENTS - BOOK 1032 - PAGE 551)
(SUBJECT TO UTILITY RIGHTS IN FORMER STREETS)

LEGEND


- IRON PIPE FOUND
- ◊ IRON PIPE TO BE SET
- FOUND FOUND
- △ UNMONUMENTED POINT
- OVERHEAD ELECTRIC LINE
- CHAIN LINK FENCE
- CENTERLINE RAILROAD TRACK
- UTILITY POLE

I CERTIFY THAT THIS PLAN SHOWS THE PROPERTY LINES OF EXISTING OWNERSHIPS AND THE LINES OF STREETS AND WAYS SHOWN ARE THOSE OF PUBLIC OR PRIVATE STREETS OR WAYS ALREADY ESTABLISHED AND THAT NO NEW LINES FOR THE DIVISION OF EXISTING OWNERSHIP OR FOR NEW WAYS ARE SHOWN.

SIGNED: Douglas W. Thompson
DATE: October 29, 1981

I CERTIFY THAT THIS PLAN AND SURVEY CONFORMS TO THE TECHNICAL AND PROCEDURAL STANDARDS FOR THE PRACTICE OF LAND SURVEYING IN THE COMMONWEALTH OF MASSACHUSETTS. FURTHERMORE, I CERTIFY THAT THIS PLAN HAS BEEN PREPARED IN CONFORMITY WITH THE RULES AND REGULATIONS OF THE REGISTERS OF DEEDS OF THE COMMONWEALTH OF MASSACHUSETTS.

SIGNED: Douglas W. Thompson
DATE: October 29, 1981

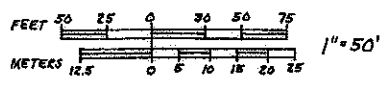


LAND IN
CHICOPEE, MASSACHUSETTS
SURVEYED FOR
UNIROYAL, INC.
OWNER

ALMER HUNTLEY, JR. & ASSOCIATES, INC.
SURVEYORS - ENGINEERS - PLANNERS
125 PLEASANT STREET
NORTHAMPTON, MASS.

JOB # 160-004-1

SHEET: 2 OF 4

DATE: OCTOBER 29, 1981

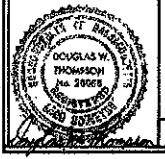

H. G. LUCIER
FIELD WORK
D. W. THOMPSON
COMPUTATIONS
D. T. HUNTLEY
DRAWING
D. W. THOMPSON
CHECKED
SCALE: 1" = 50'
DATE: OCTOBER 29, 1981