


REGISTER OF ACQUISITION

TRACT NO.	GRANTOR	ACREAGE			REMARKS
		FEE	EASM'T.	LEASED PERMIT	
14	U. S. RUBBER CO.		0.19		RCP EASEMENT
15	U. S. RUBBER CO.		0.17		" "
16	U. S. RUBBER CO.		0.13		" "
17	U. S. RUBBER CO.		0.24		" "
18	BOSTON & MAINE R. R. CO.		0.018		" "
19	BOSTON & MAINE R. R. CO.		0.015		" "
20	BOSTON & MAINE R. R. CO.		0.13		DIKE EASEMENT
20A	BOSTON & MAINE R. R. CO.		0.10		RCP EASEMENT
21	U. S. RUBBER CO.		0.06		" "
R6A	CHICOPEE—MFR.—CORP.	NOT ACQUIRED	0.33		DELETED FROM PLAN
R8	U. S. RUBBER CO.		3.0±		
R9	CHICOPEE MFR. CORP.		0.35±		
R10	WESTERN MASS. ELECTRIC CO.		2.8±		
R11	FRANK J. & MARY A. MURDZA		0.72		
R12	WALTER S. MURDZA	0.84			
R13	U. S. RUBBER CO.		26±		ACCESS FROM HAMPDEN ST.

LEGEND
 □ S.B. — STONE BOUND FOUND.
 ● I.P. — IRON PIPE OR IRON PIN FOUND.

11804
 Hamden County Registry of Deeds
 MAY 12 1985
 RECEIVED FOR RECORD
 3 O'CLOCK 19 P.M.
 Plans 99 Page 11

11804
 Hamden County Registry of Deeds
 MAY 12 1985
 RECEIVED FOR RECORD
 3 O'CLOCK 19 P.M.
 Plans 99 Page 13

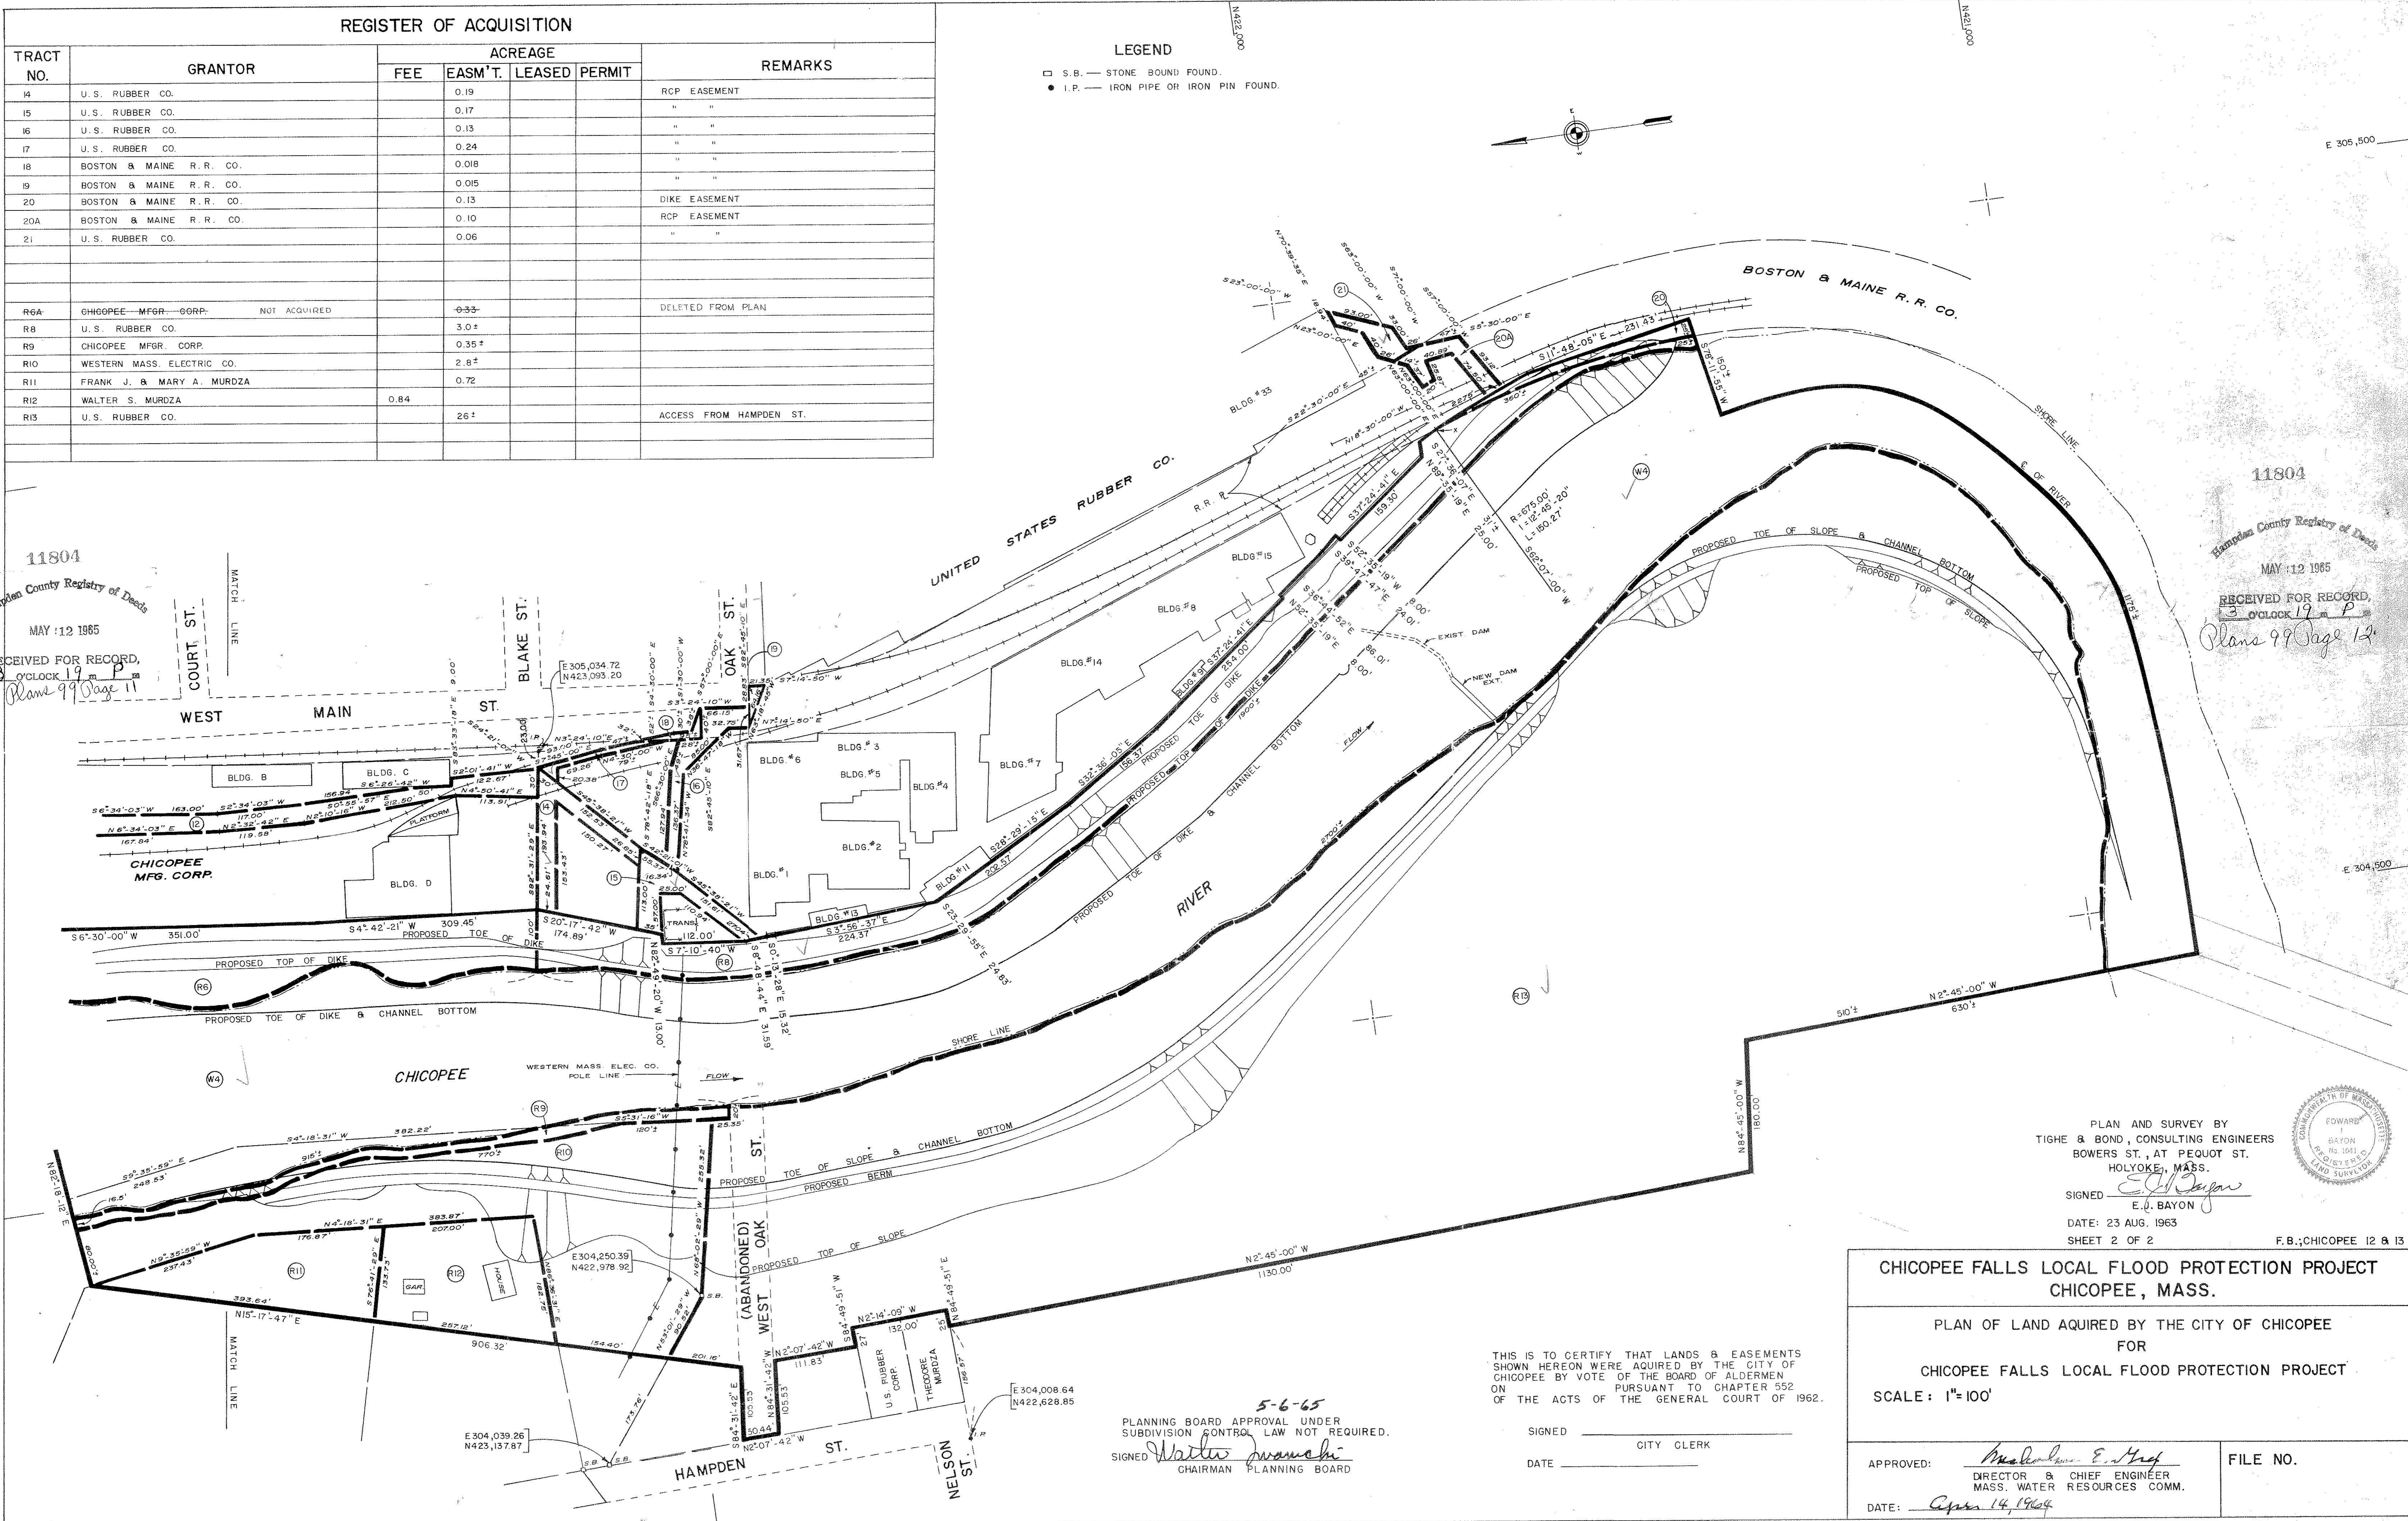

5-6-65
 PLANNING BOARD APPROVAL UNDER
 SUBDIVISION CONTROL LAW NOT REQUIRED.
 SIGNED *Walter Murdza*
 CHAIRMAN PLANNING BOARD

SIGNED _____ CITY CLERK
 DATE _____

PLAN AND SURVEY BY
 TIGHE & BOND, CONSULTING ENGINEERS
 BOWERS ST., AT PEQUOT ST.
 HOLYOKE, MASS.
 SIGNED *E. J. Bayon*
 E. J. BAYON
 DATE: 23 AUG. 1963
 SHEET 2 OF 2
 F.B.; CHICOPEE 12 & 13

CHICOPEE FALLS LOCAL FLOOD PROTECTION PROJECT
 CHICOPEE, MASS.

PLAN OF LAND ACQUIRED BY THE CITY OF CHICOPEE
 FOR
 CHICOPEE FALLS LOCAL FLOOD PROTECTION PROJECT
 SCALE: 1"=100'

APPROVED: *Walter Murdza*
 DIRECTOR & CHIEF ENGINEER
 MASS. WATER RESOURCES COMM.
 DATE: *April 14, 1964*

FILE NO. _____

