


REGISTER OF ACQUISITION

TRACT NO.	GRANTOR	ACREAGE				REMARKS	TRACT NO.	GRANTOR	ACREAGE				REMARKS
		FEE	EASM T.	LEASED	PERMIT				FEE	EASM T.	LEASED	PERMIT	
1	JOHN M. & HELEN A. SROKA		0.071				R1	JAMES C. CAYON	1.5±				
2	THEODORE R. THERRIEN		0.0076				R2	EDWARD J. LIEBERMAN		0.32			ACCESS TO RUBBLE DAM
3	EARL - & SADIE M. BROVERMAN		0.011				R3	EDWARD J. LIEBERMAN		1.21			CORPS OF ENGRS. OFFICE LOT
4	PENELOPE PAPPATRIANAFILLOPOULOS		-0.022				R4	CHICOPEE MFGR. CORP.		0.09±			
5	EMILE J. & BELANISE DARGY		-0.012				R5	GLENWOOD TRUCKING CO.	0.11				
6	CHICOPEE FALLS SAVINGS BANK		-0.0011				R6	CHICOPEE MFGR. CORP.	6±				
7	JAMES C. CAYON		0.48				R7	CHICOPEE MFGR. CORP.	0.24±				
8	STANLEY J. & AUDREY M. SZLACHETKA		0.15										
9	ORZEK FUEL INC.		-0.0056										
10	HENRY J. & FREDERICK J. ORWAT		0.17										
11	CHICOPEE MFGR. CORP.		0.025										
12	CHICOPEE MFGR. CORP.		1.11										
13	BOSTON & MAINE R.R. CO.		0.02										
W1	JAMES C. CAYON		1.5±									RIVER CHANNEL - INCL. RUBBLE DAM	
W2	CHICOPEE MFGR. CORP.			0.35±								ACCESS TO RUBBLE DAM	
W3	CHICOPEE MFGR. CORP.			0.3±								EXTN. OF CORPS OF ENGRS. OFFICE LOT	
W4	CHICOPEE MFGR. CORP.		9±									RIVER CHANNEL	

LEGEND

- I.P. — IRON PIPE OR IRON PIN FOUND.
- D.H. — DRILL HOLE FOUND.

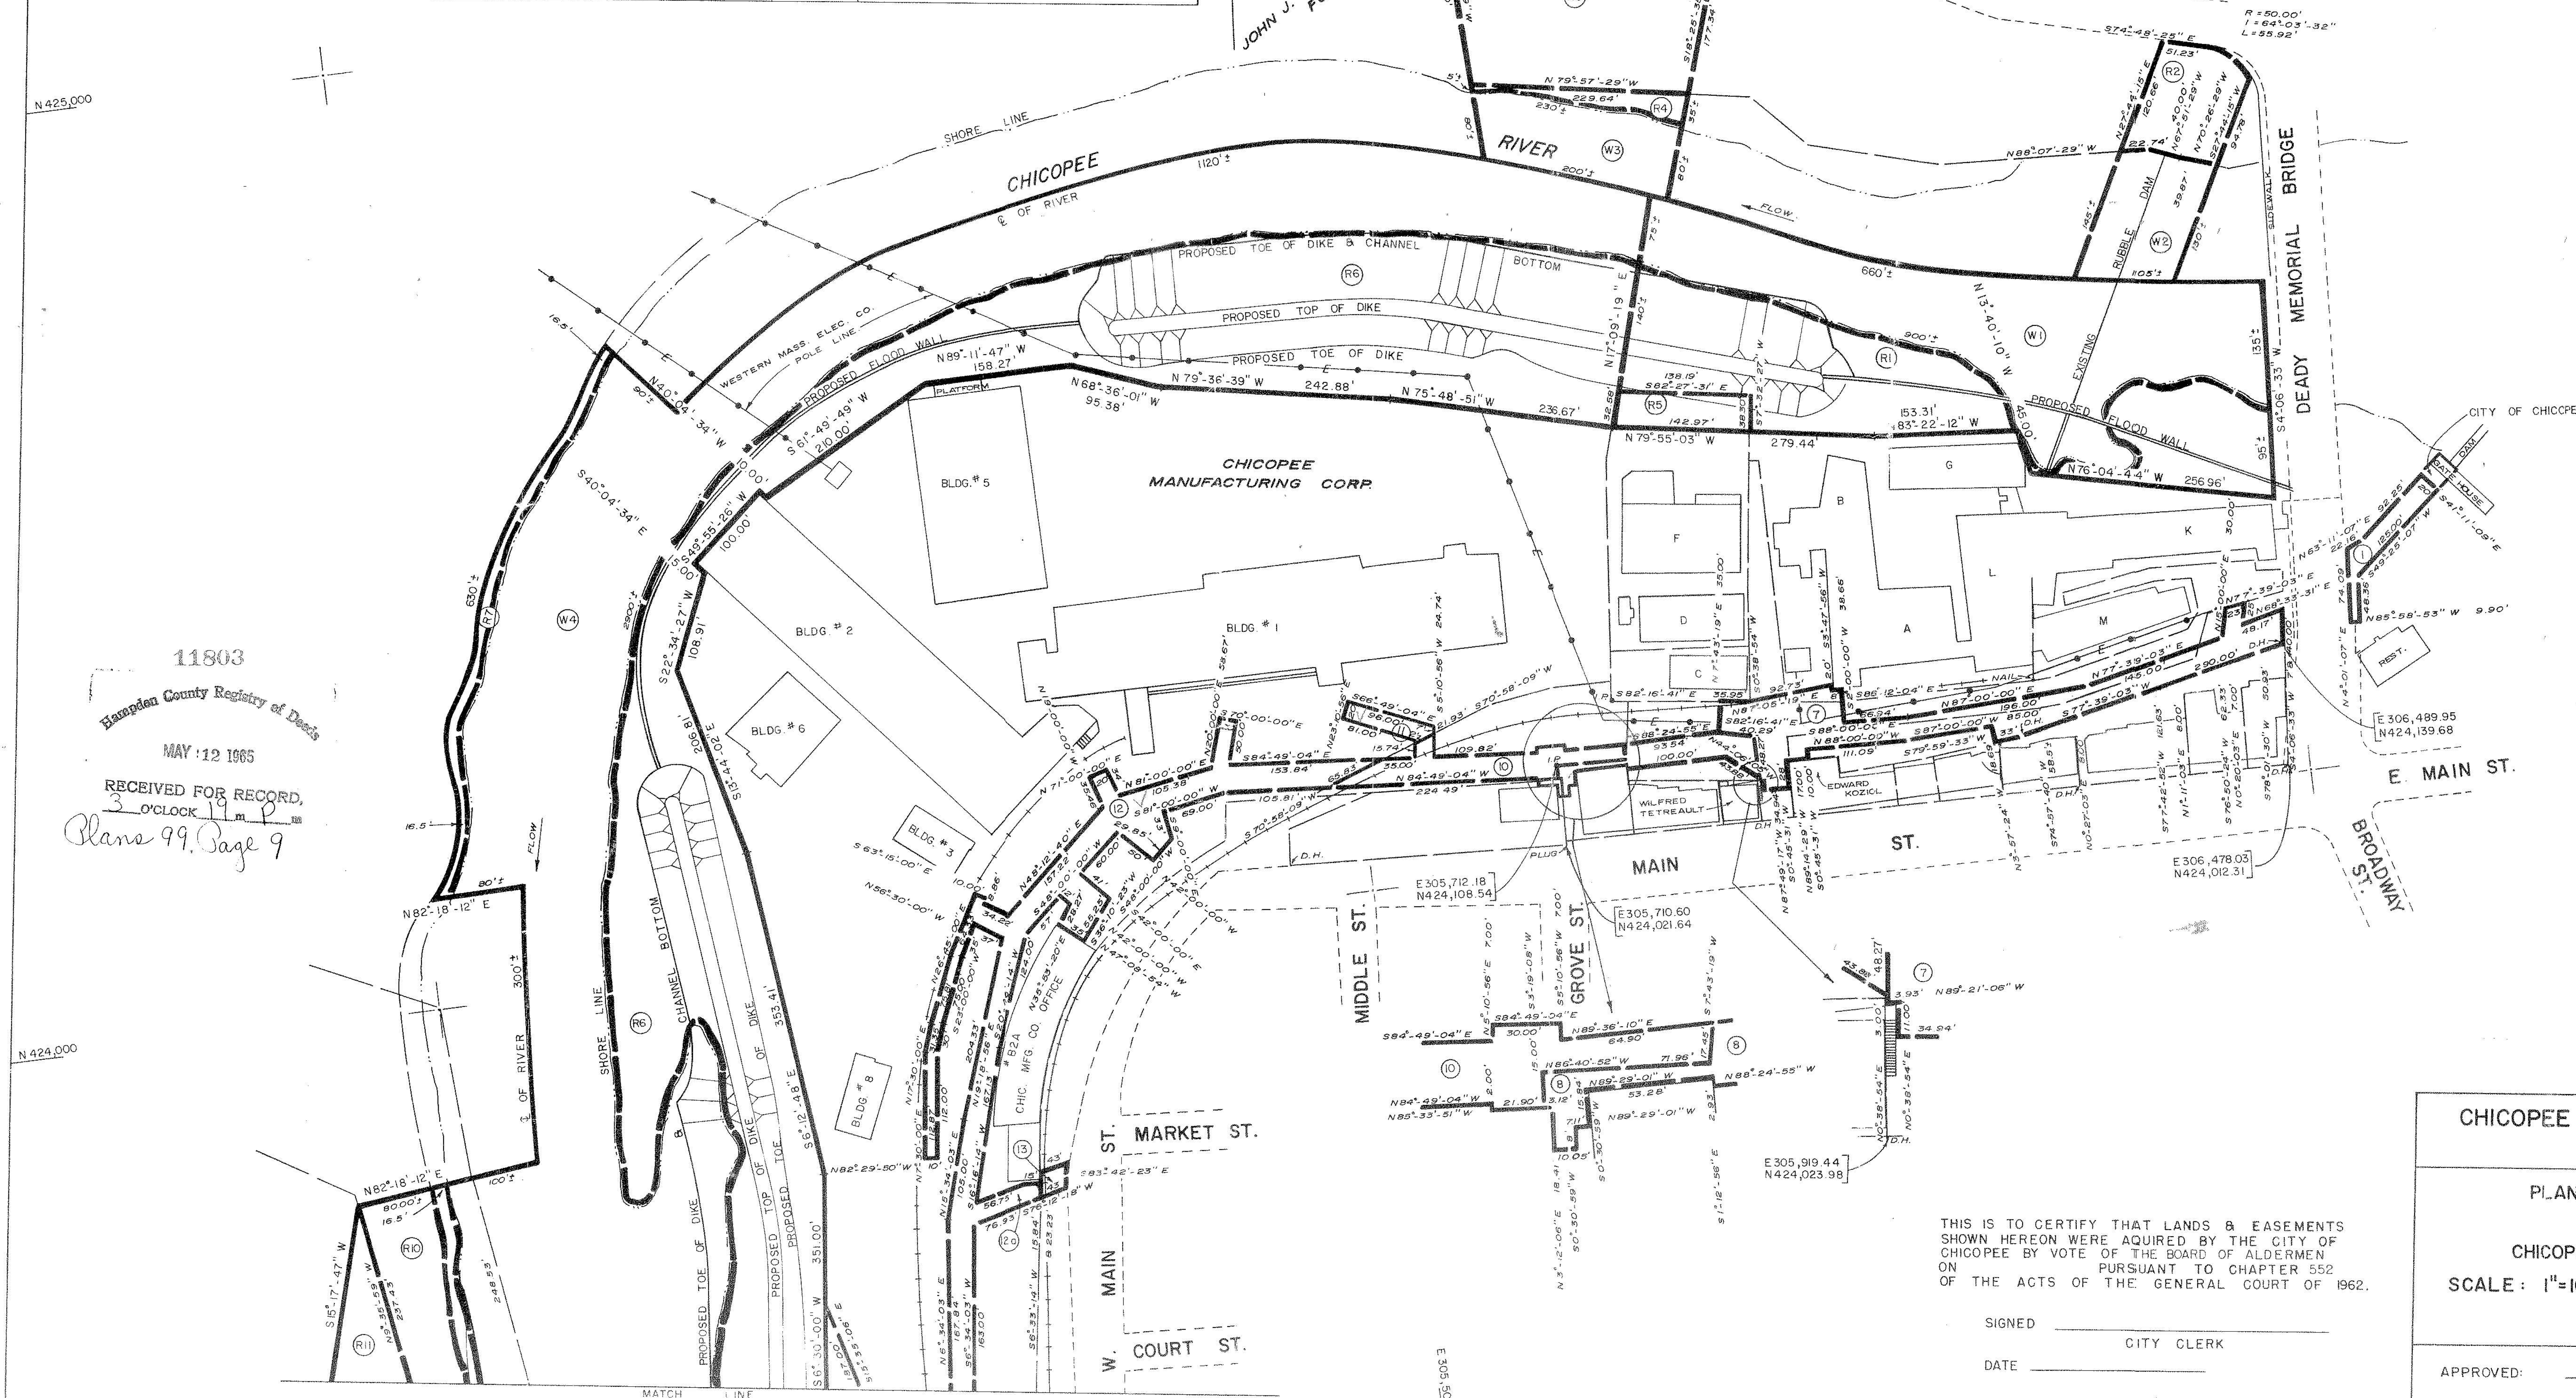

11803
 Hampden County Registry of Deeds
 MAY 12 1965
 RECEIVED FOR RECORD
 3 O'CLOCK 11 P.M.
 Plans 99 Page 9

11803
 Hampden County Registry of Deeds
 MAY 12 1965
 RECEIVED FOR RECORD
 3 O'CLOCK 11 P.M.
 Plans 99 Page 10
 5-6-65
 PLANNING BOARD APPROVAL UNDER
 SUBDIVISION CONTROL LAW NOT REQUIRED.
 SIGNED *Walter Swartz*
 CHAIRMAN PLANNING BOARD

PLAN AND SURVEY BY
 TIGHE & BOND, CONSULTING ENGINEERS
 BOWERS ST., AT PEQUOT ST.
 HOLYOKE, MASS.
 SIGNED *E. J. Bayon*
 DATE: 23 AUG. 1963
 SHEET 1 OF 2
 F.B.; CHICOPEE 12 & 13

CHICOPEE FALLS LOCAL FLOOD PROTECTION PROJECT
 CHICOPEE, MASS.
 PLAN OF LAND ACQUIRED BY THE CITY OF CHICOPEE
 FOR
 CHICOPEE FALLS LOCAL FLOOD PROTECTION PROJECT
 SCALE: 1"=100'
 APPROVED: *Malcolm E. Hoff*
 DIRECTOR & CHIEF ENGINEER
 MASS. WATER RESOURCES COMM.
 DATE: *Apr. 14, 1964*
 FILE NO.

THIS IS TO CERTIFY THAT LANDS & EASEMENTS
 SHOWN HEREON WERE ACQUIRED BY THE CITY OF
 CHICOPEE BY VOTE OF THE BOARD OF ALDERMEN
 ON PURSUANT TO CHAPTER 552
 OF THE ACTS OF THE GENERAL COURT OF 1962.

SIGNED _____
 CITY CLERK
 DATE _____