
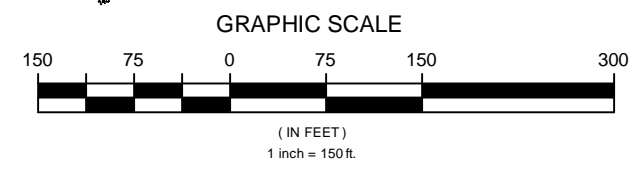


D:\5100s\5100 - Chicopee - Uniroyal LSP Services\Drawing Files\2017-1-26 FillManagementPlan.dwg

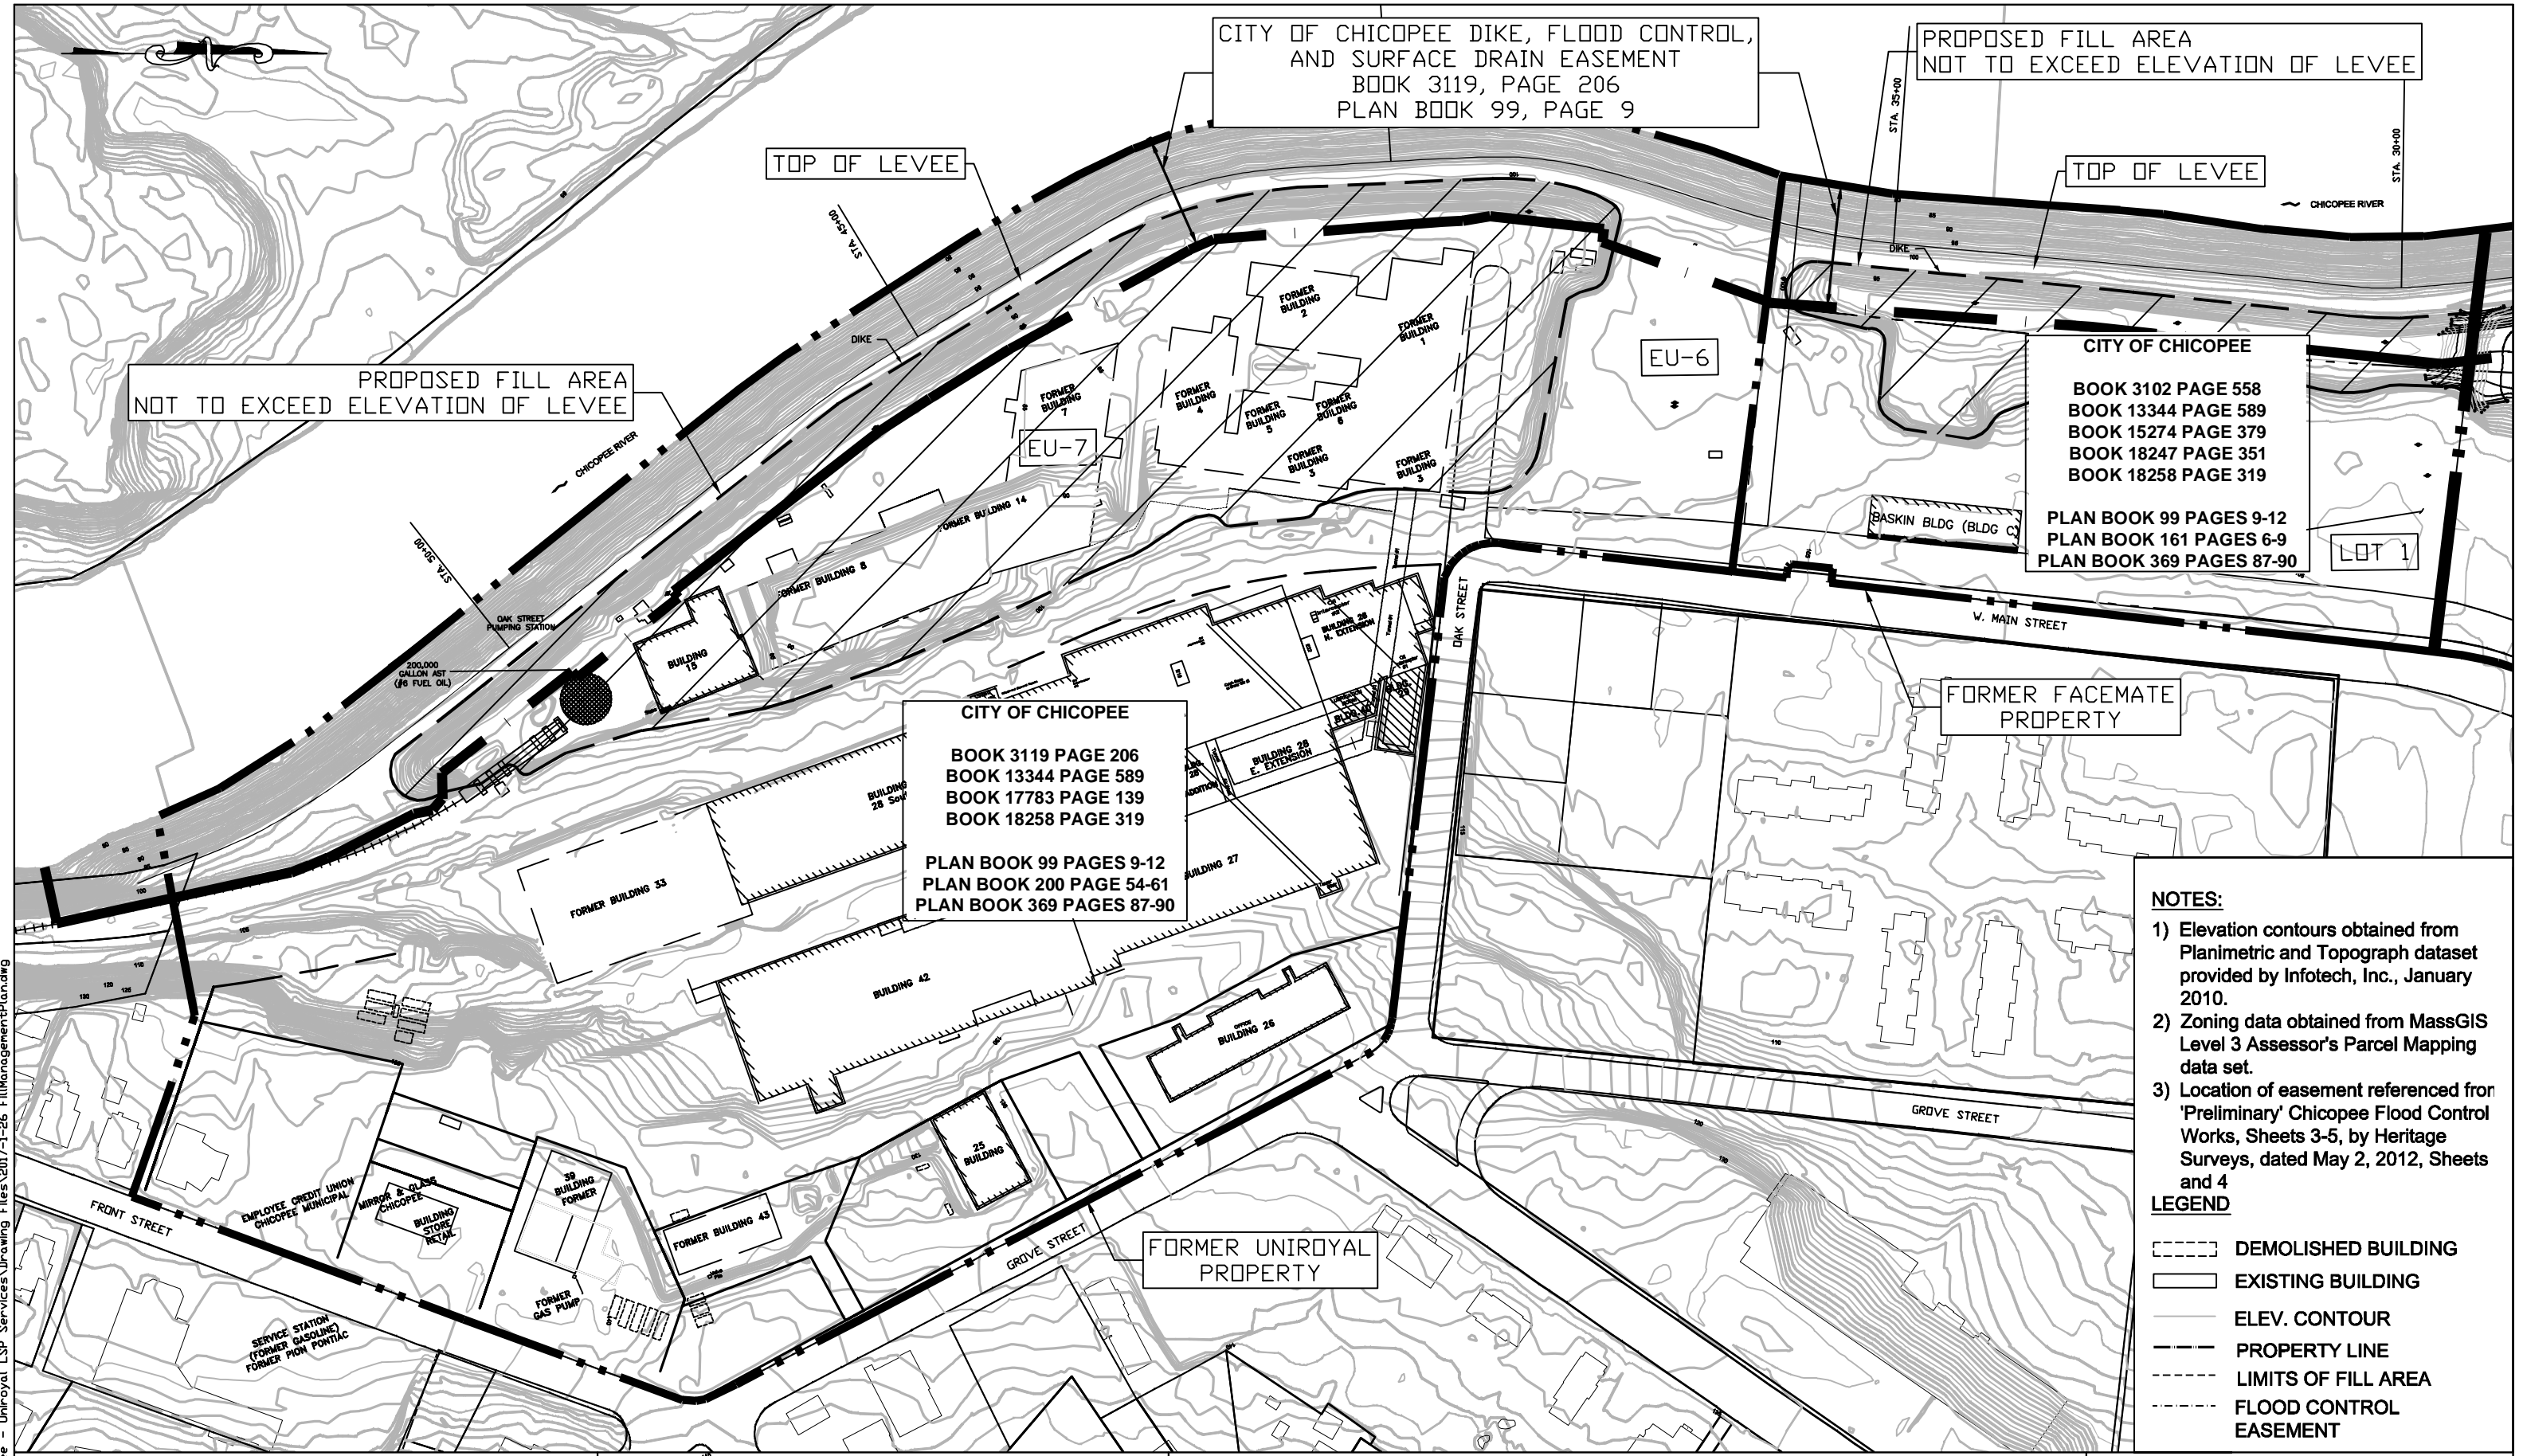

**Former Uniroyal Complex and Facemate Properties**  
**154 Grove Street & 5 West Main Street**  
**Chicopee, MA**

**Figure 3**  
**Site Plan**