
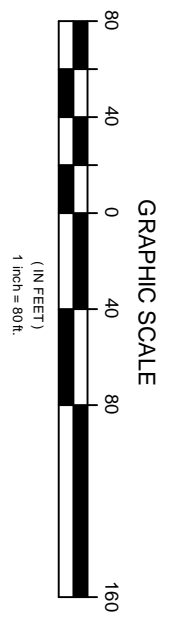


CITY OF CHICOPEE  
 BOOK 17783 PAGE 130 - 142  
 PLAN BOOK 200 PAGE 54-57

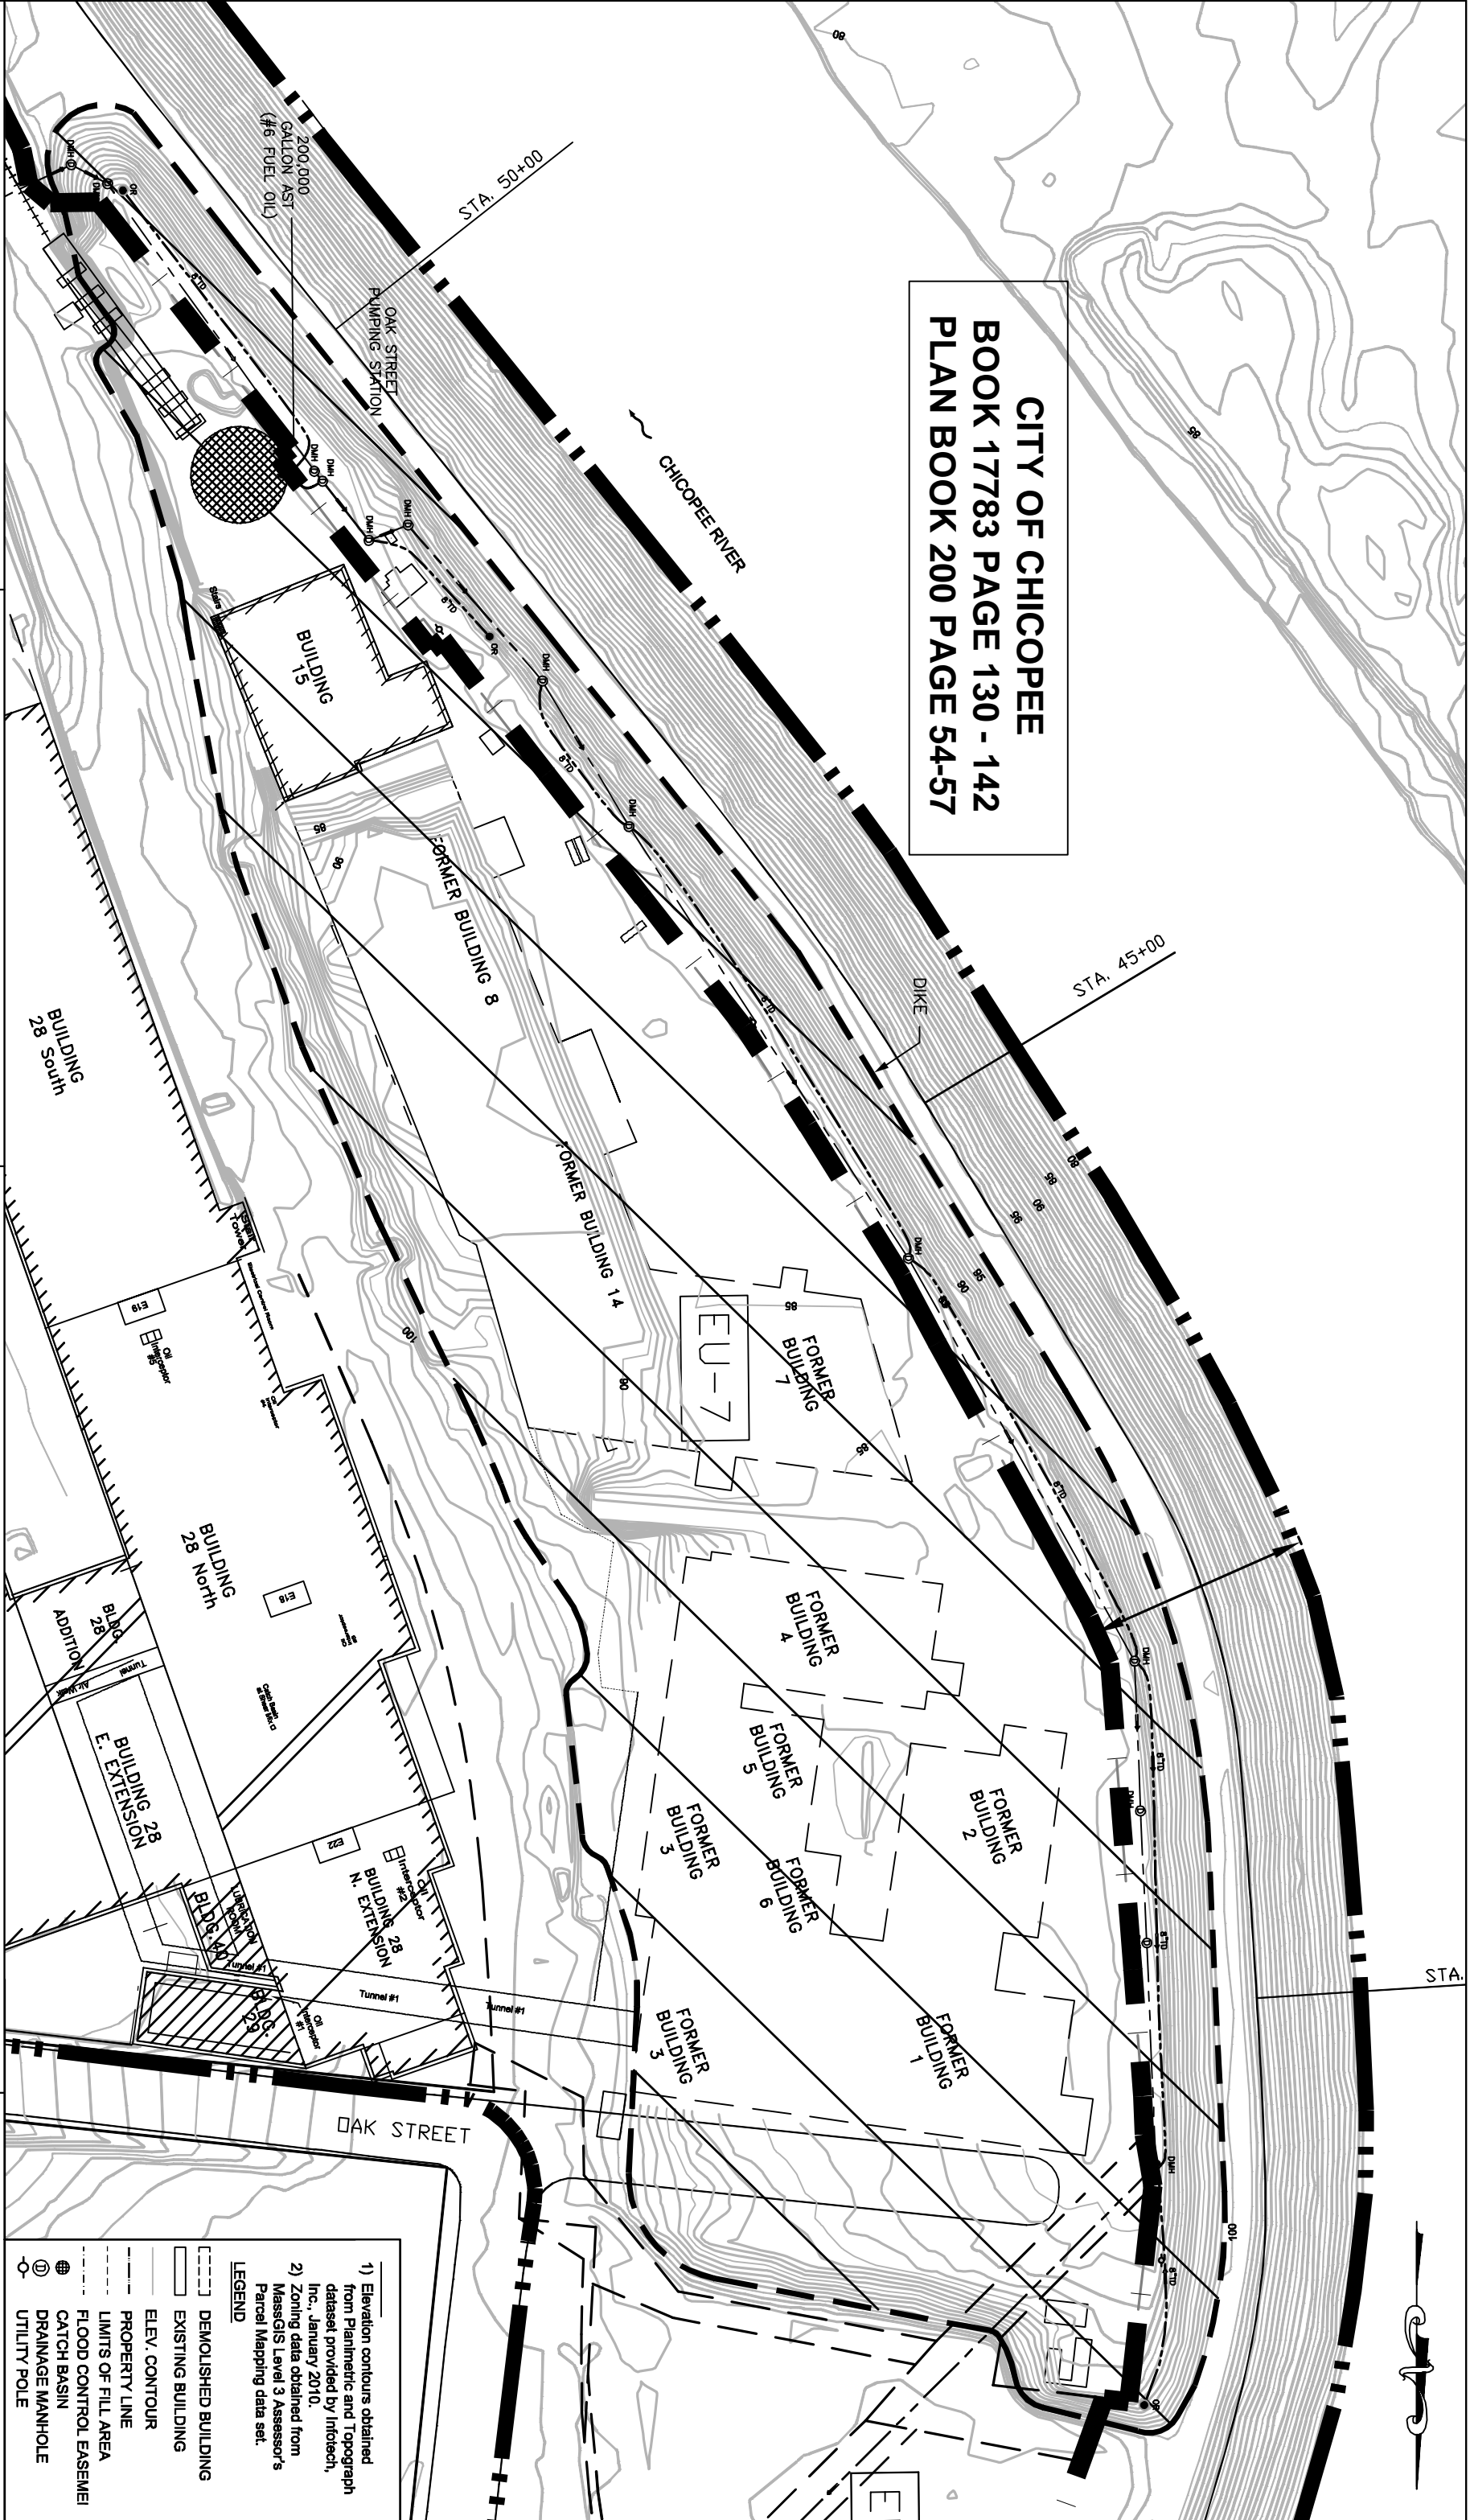

**Former Uniroyal Complex and Facemate Properties**  
**154 Grove Street & 5 West Main Street**  
 Chicopee, MA

**Figure 4**  
**Utility Plan**  
**Former Uniroyal Facility**

- 1) Elevation contours obtained from Planimetric and Topograph dataset provided by Intotech, Inc., January 2010.  
 2) Zoning data obtained from MassGIS Level 3 Assessor's Parcel Mapping data set.
- LEGEND**
- DEMOLISHED BUILDING
  - EXISTING BUILDING
  - ELEV. CONTOUR
  - PROPERTY LINE
  - LIMITS OF FILL AREA
  - FLOOD CONTROL EASEMENT
  - CATCH BASIN
  - DRAINAGE MANHOLE
  - UTILITY POLE