


O:\5100s\5100 - Chicopee - Uniroyal LSP Services\Drawing Files\Uniroyal\Misc. Drawings\2017-1-25 Lower Tier Backfill Schematic.dwg Jan 27,2017 4:22pm

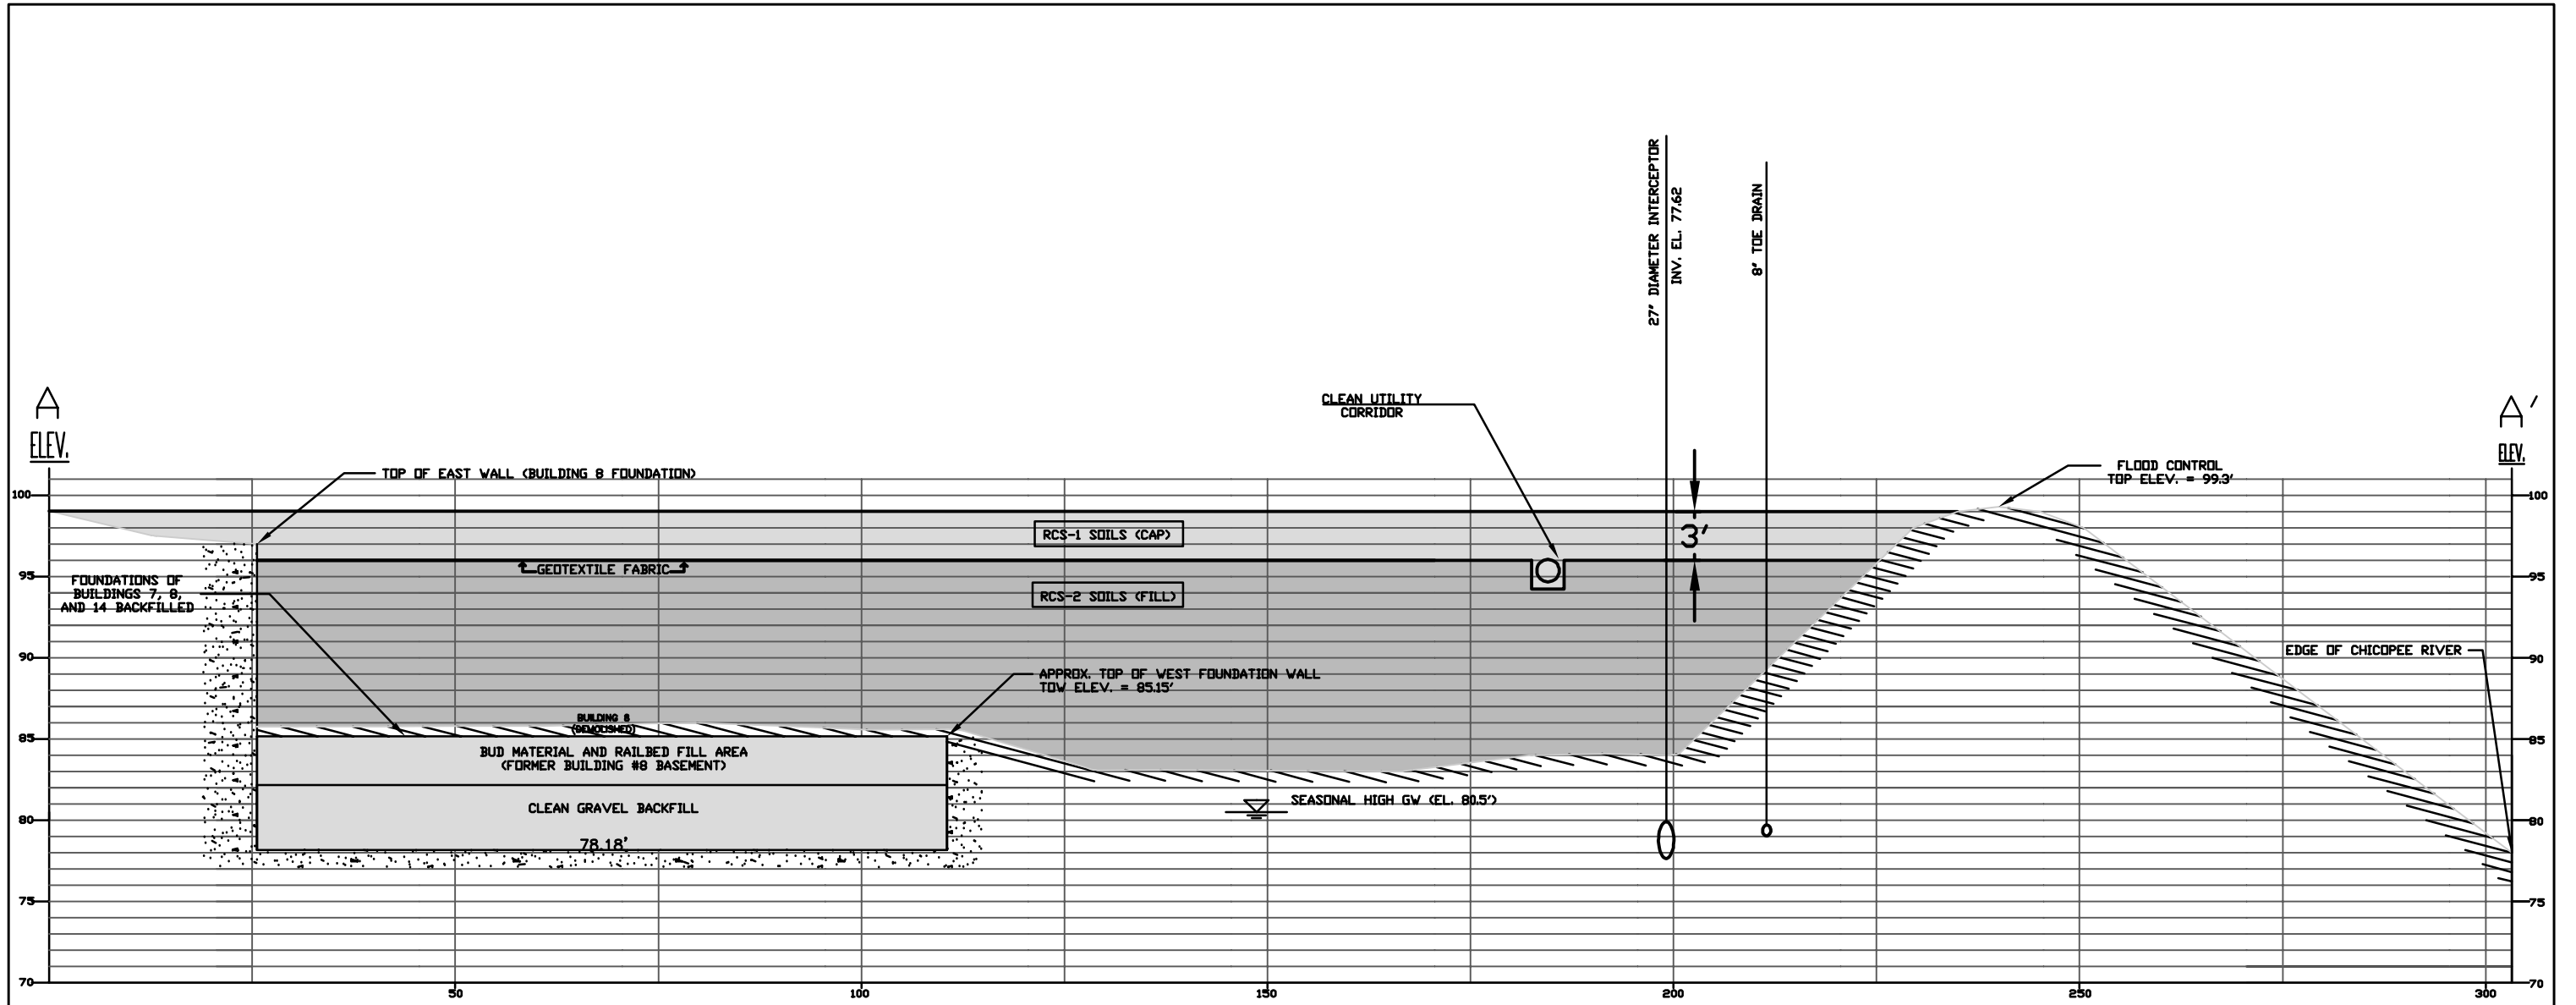

SECTION A - A'

NOTE: ELEVATIONS WERE CALCULATED BASED ON THE NORTH AMERICAN DATUM 1988 (NAV 88)

27-INCH RCP PIPE SHOWN AS INDICATED ON CHICOPEE RIVER FLOOD CONTROL PLAN, DEC 1962.

PLAN REFERENCES

TOPOGRAPHIC INFO OBTAINED FROM:

1. BETA GROUP
FOUNDATION BACKFILL PLAN,
YEAR 2016
2. DURKEE, WHITE
PLAN OF LAND IN THE CITY OF
CHICOPEE, MASSACHUSETTS,
YEAR 2012
3. HERITAGE SURVEYS INC.
TOPOGRAPHIC PLAN OF LAND IN
CHICOPEE, MASSACHUSETTS,
YEAR 2009



Former Uniroyal Property - Lower Tier Backfill Schematic

Chicopee, Massachusetts
Horizontal Scale: 1"=20' Vertical: 1"=10'

Jan. 25, 2017

**Figure 6
Cross Section
A - A'**