

ES

ENVIRONMENTAL COMPLIANCE SERVICES, INC.
600 Silver Street • Agawam, MA 01001

PROJECT
Chicopee Industrial Park
Grove Street
Chicopee, Massachusetts

TITLE
Army Corps Plan Detail

CLIENT
Chicopee Industrial Park

GRAPHIC SCALE: 0 10 20
COMPUTER CAPABLE: CIP-BORD.DWG
DRAWN BY: RAS
DESIGNED BY: SPF
CHECKED BY: SPF
APPROVED BY: SPF

SCALE: As Noted
DATE: May 1997
JOB NO.: 11094.3
FIGURE NO.: A

Base Plan: Army Corps of Engineers
'Chicopee River Flood Control'
Drawing # CT-5885

DATA
14:07
400.00
71.38
41.27

U.S. Rubber Co.
4 Story Brick Constr.
Floor Elev 85.85
Basement Elev 78.55

Bldg #1

Concrete Platform
Transformer

River Bank

Pt.

1:10
SLOPE

1:10
SLOPE

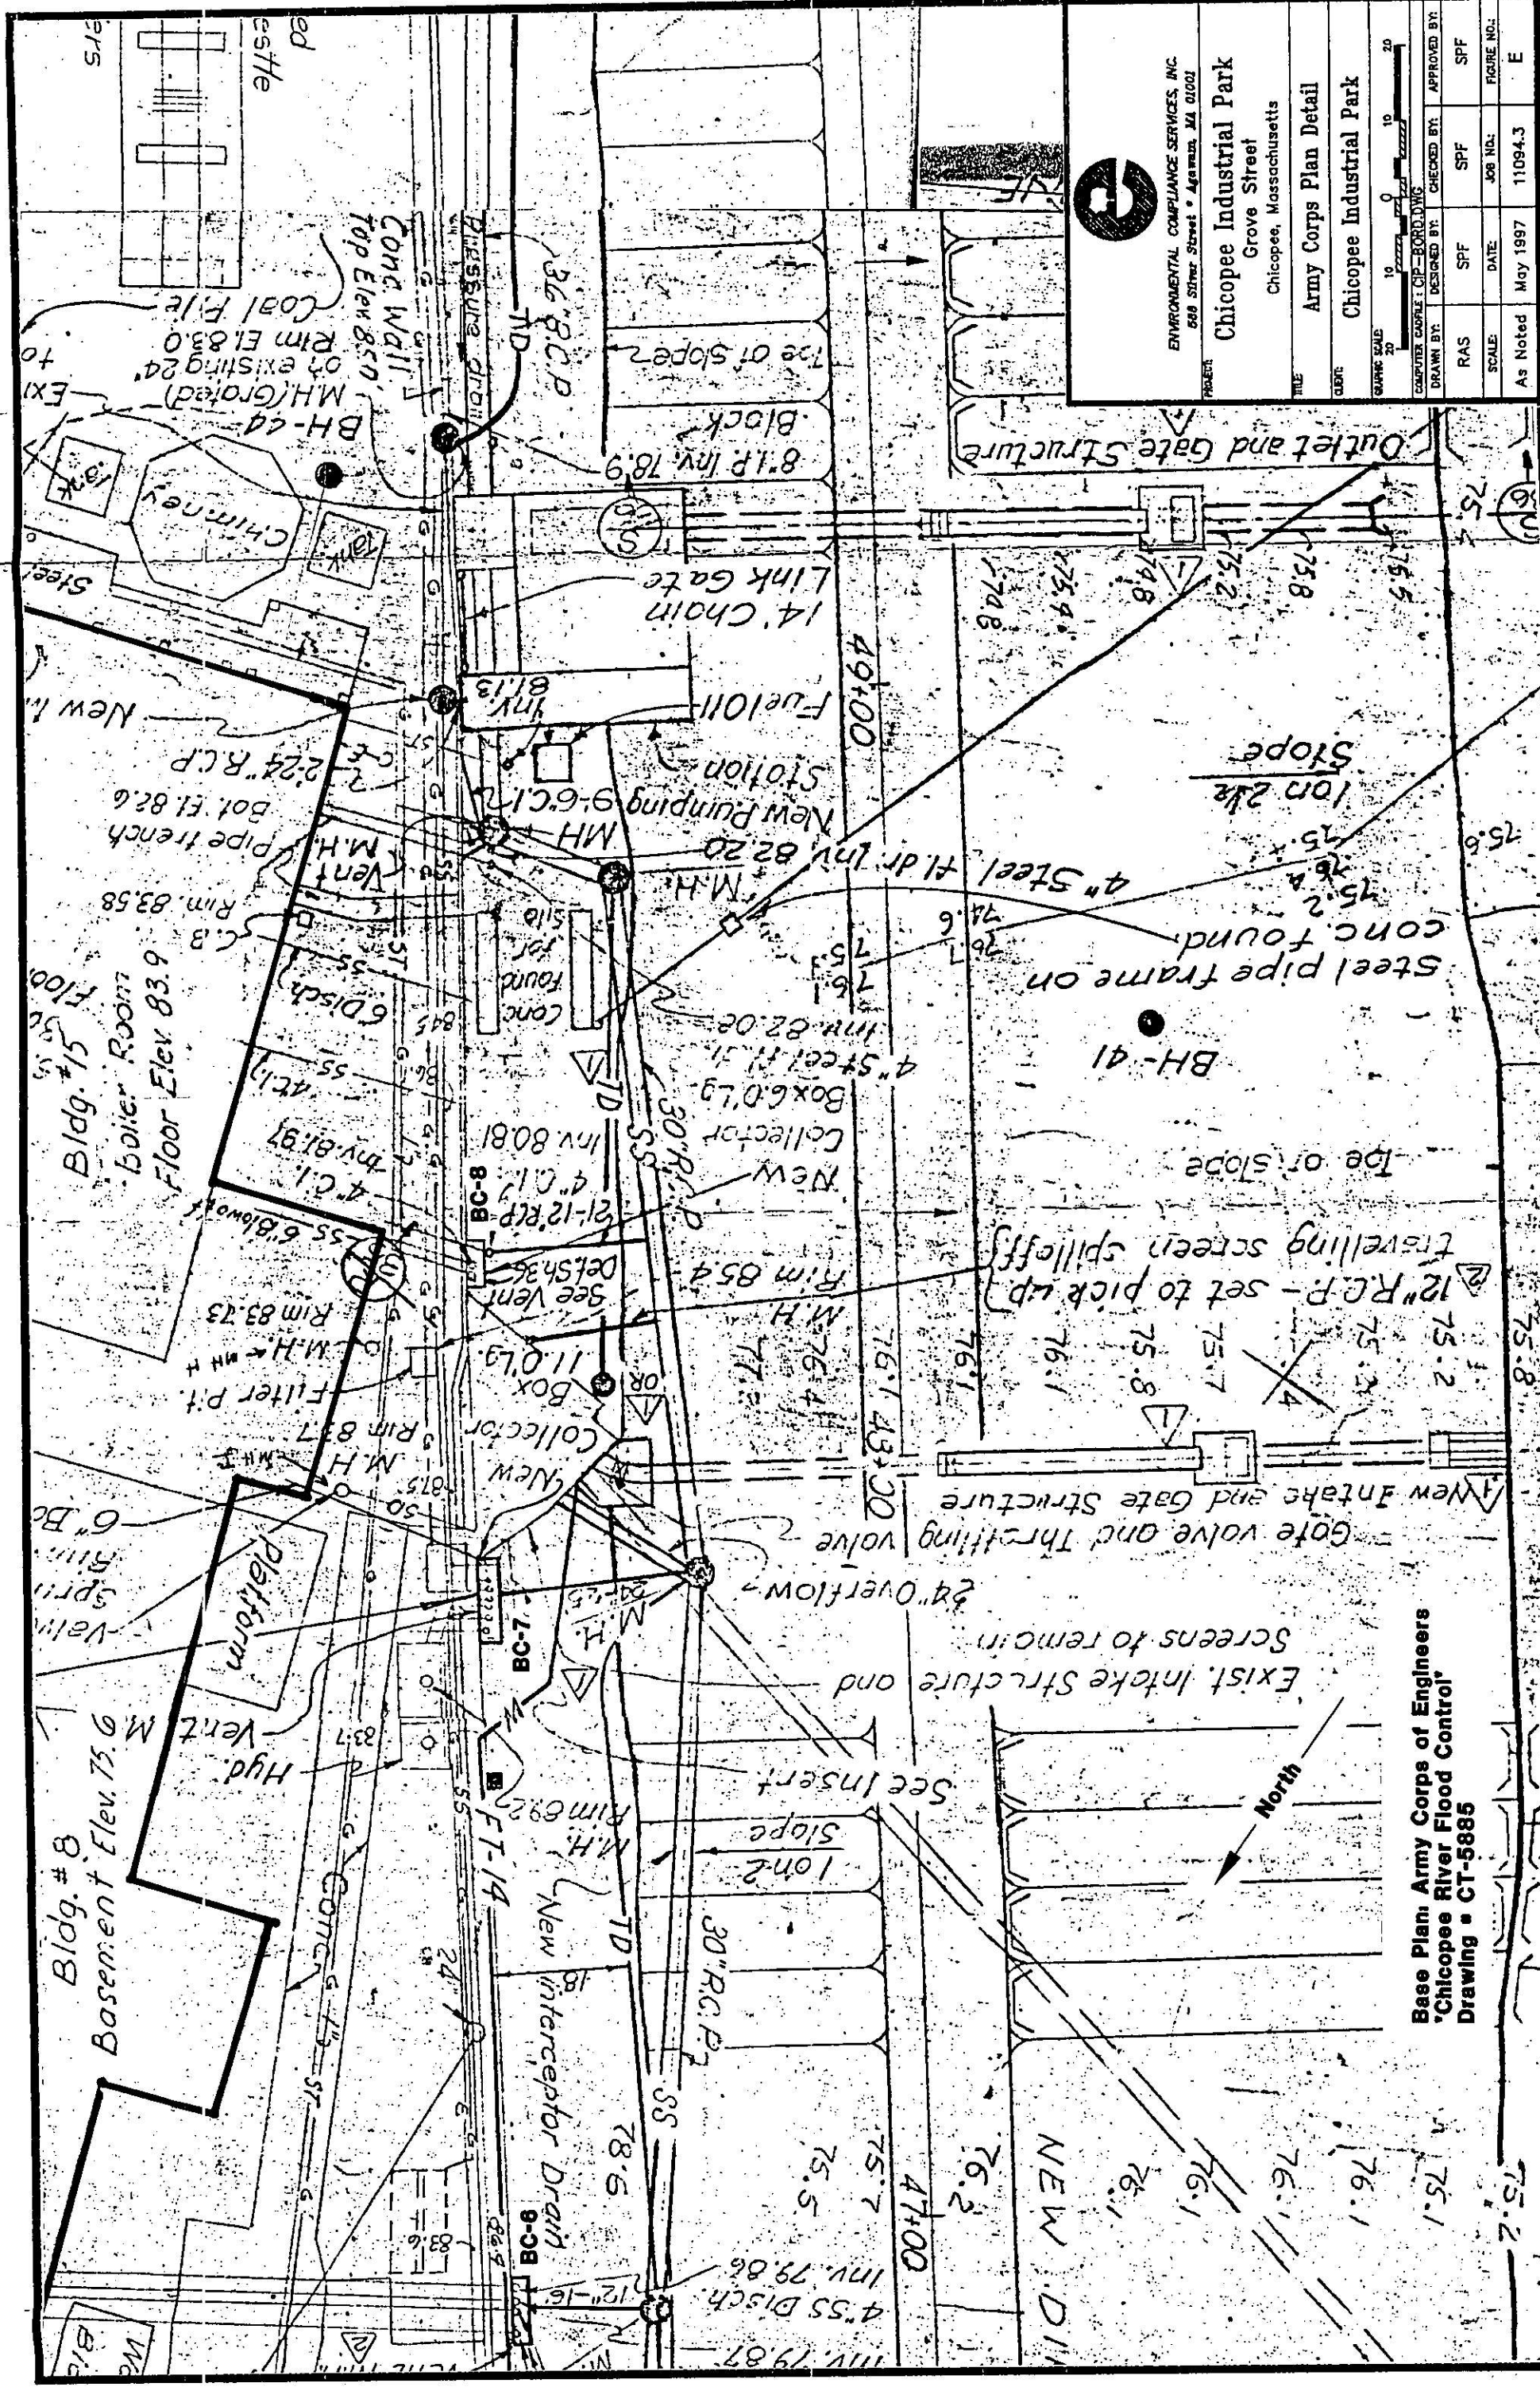

ENVIRONMENTAL COMPLIANCE SERVICES, INC.

PROJECT
Chicopee Industrial Park
 Grove Street
 Chicopee, Massachusetts


TITLE
Army Corps Plan Detail
 CHICPEE
 Chicopee Industrial Park

DATE	JOB NO.	FIGURE NO.
May 1997	11094.3	E

Base Plan: Army Corps of Engineers
 'Chicopee River Flood Control'
 Drawing # CT-5885

North

GRAPHIC SCALE
 0 10 20

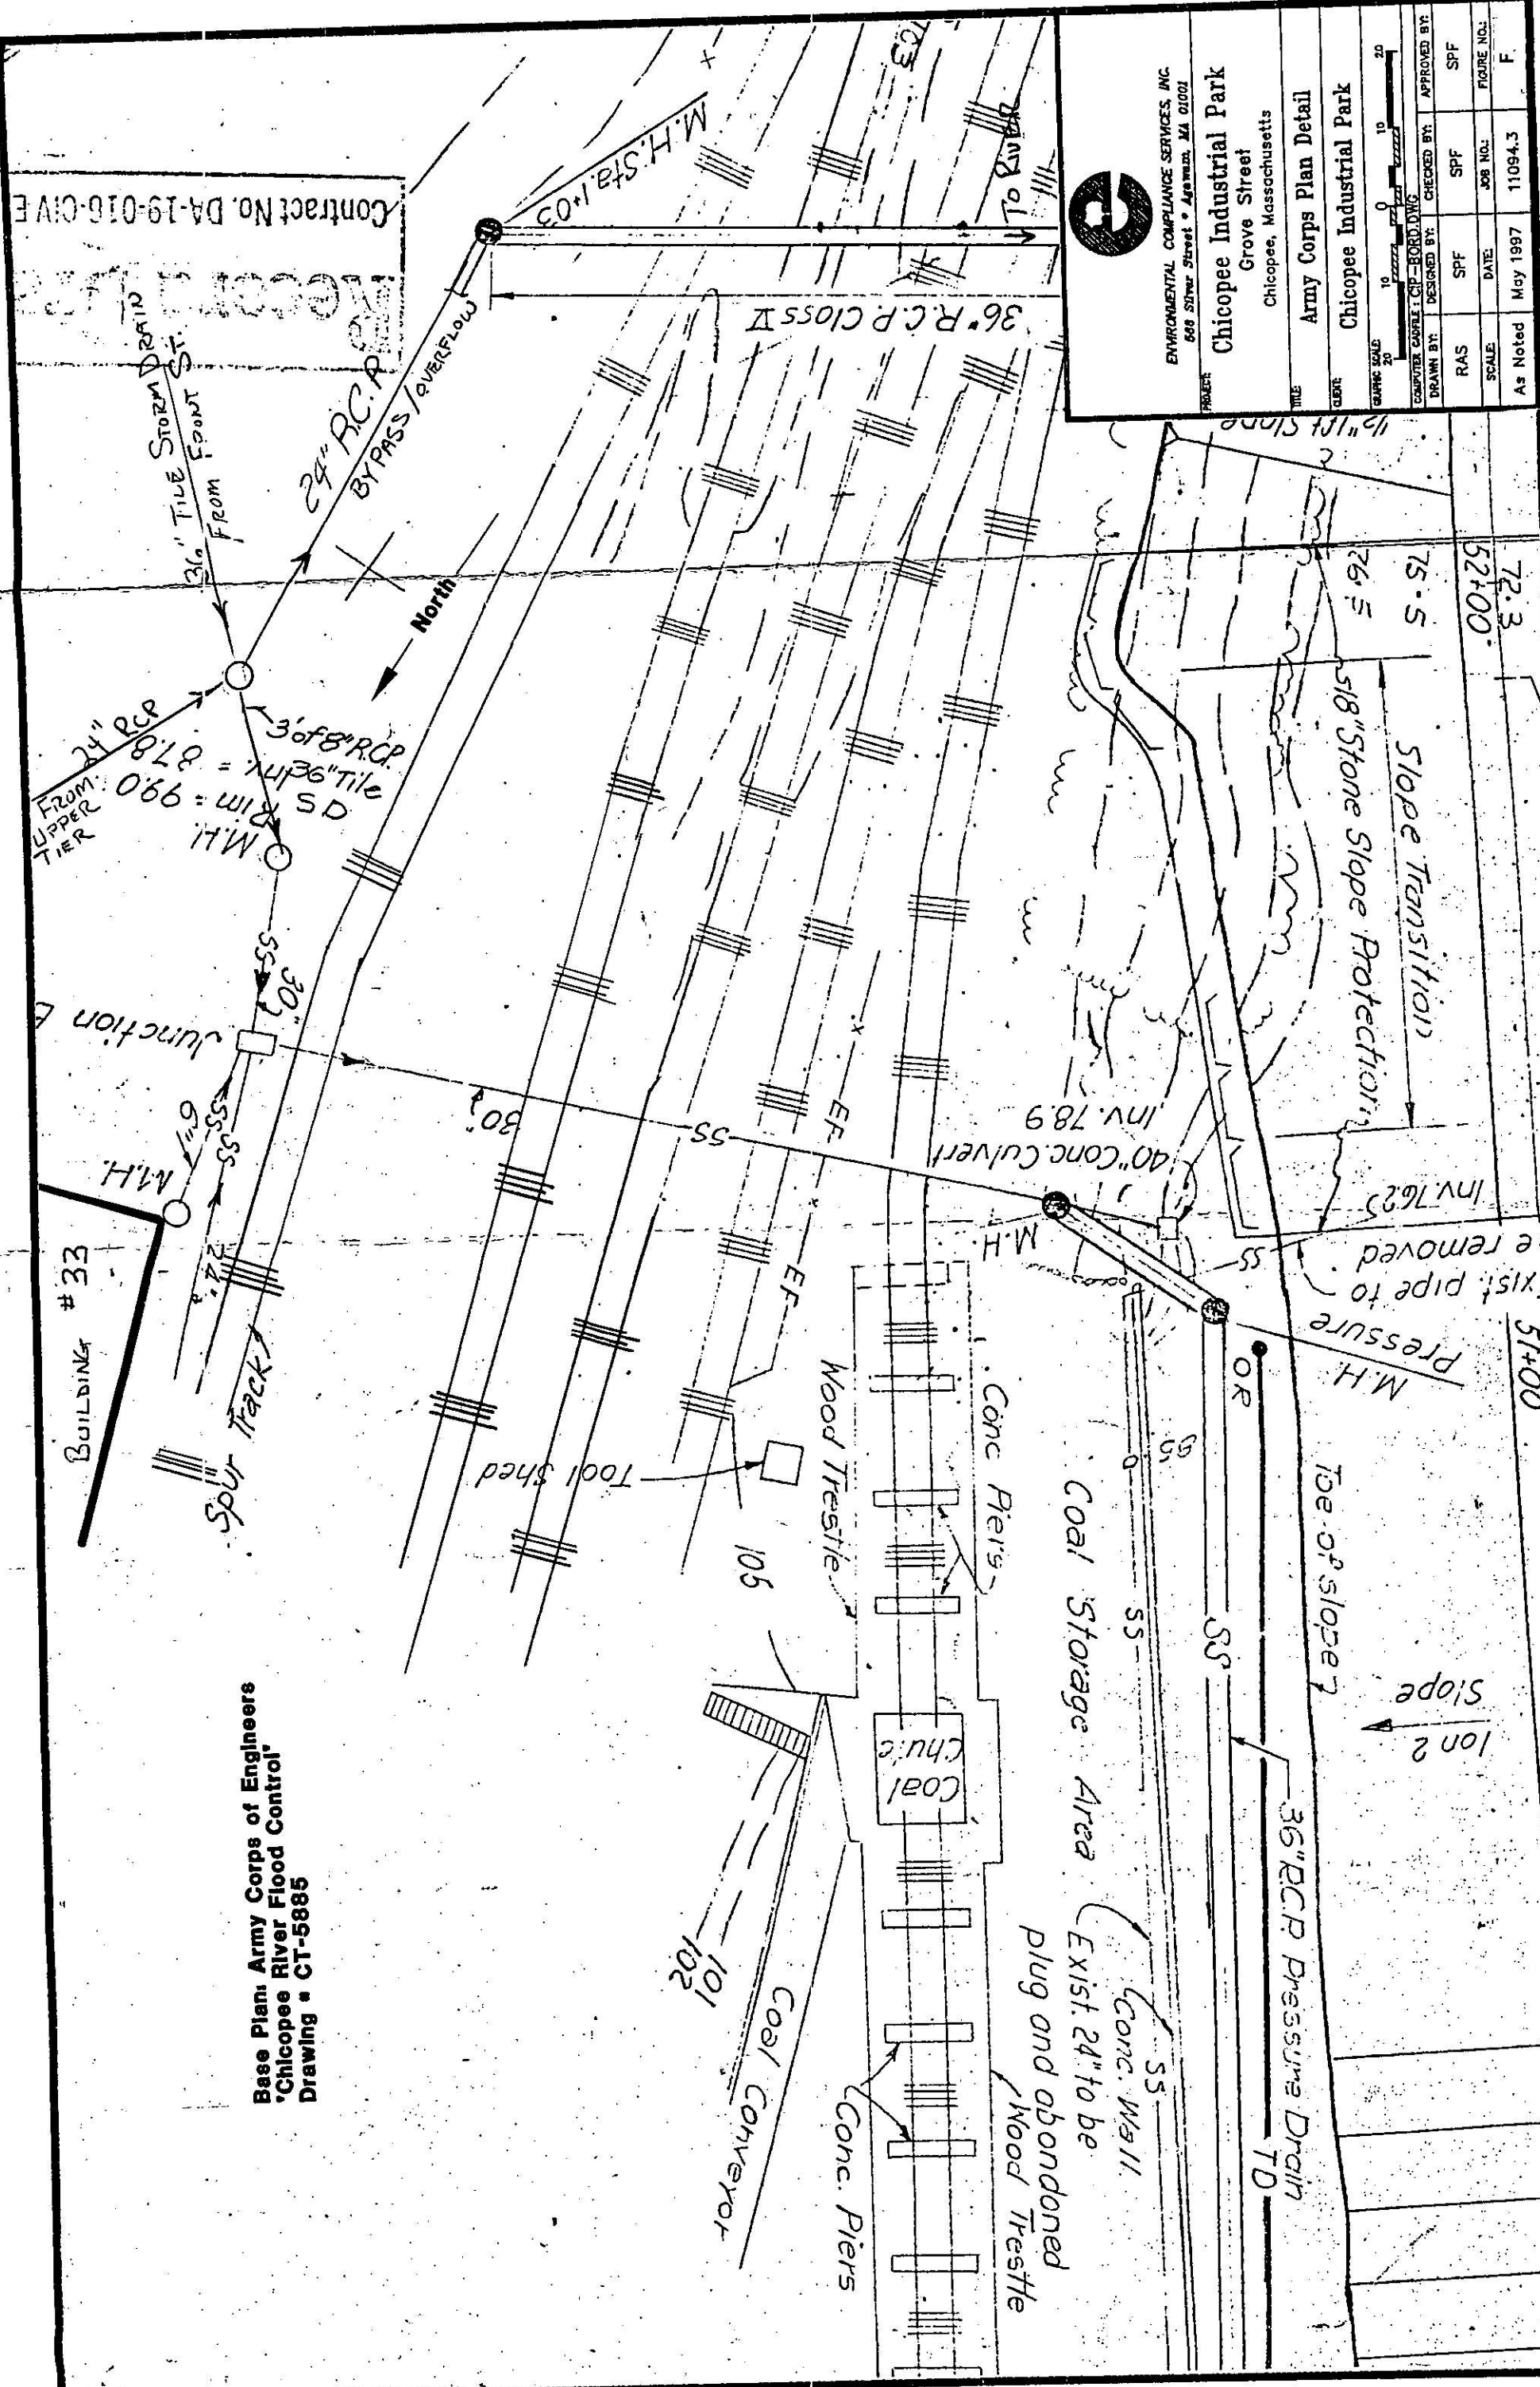

Base Plan: Army Corps of Engineers
 Chicopee River Flood Control
 Drawing # CT-5885

Contract No. DA-19-016-CIVE




ENVIRONMENTAL COMPLIANCE SERVICES, INC.
 666 Silver Street • Agawam, MA 01001

PROJECT: Chicopee Industrial Park
 Grove Street
 Chicopee, Massachusetts

TITLE: Army Corps Plan Detail
 CLIENT: Chicopee Industrial Park

GRAPHIC SCALE: 1" = 20'	DESIGNED BY: []	CHECKED BY: []	APPROVED BY: []
COMPUTER CADDLE: CIP-EORD.DWG	DRAWN BY: []	DATE: []	JOB NO.: 11094.3
RAS	SPF	SPF	SPF
SCALE	DATE	JOB NO.	FIGURE NO.
As Noted	May 1997	11094.3	F

Base Plan: Army Corps of Engineers
 Chicopee River Flood Control
 Drawing # CT-5885

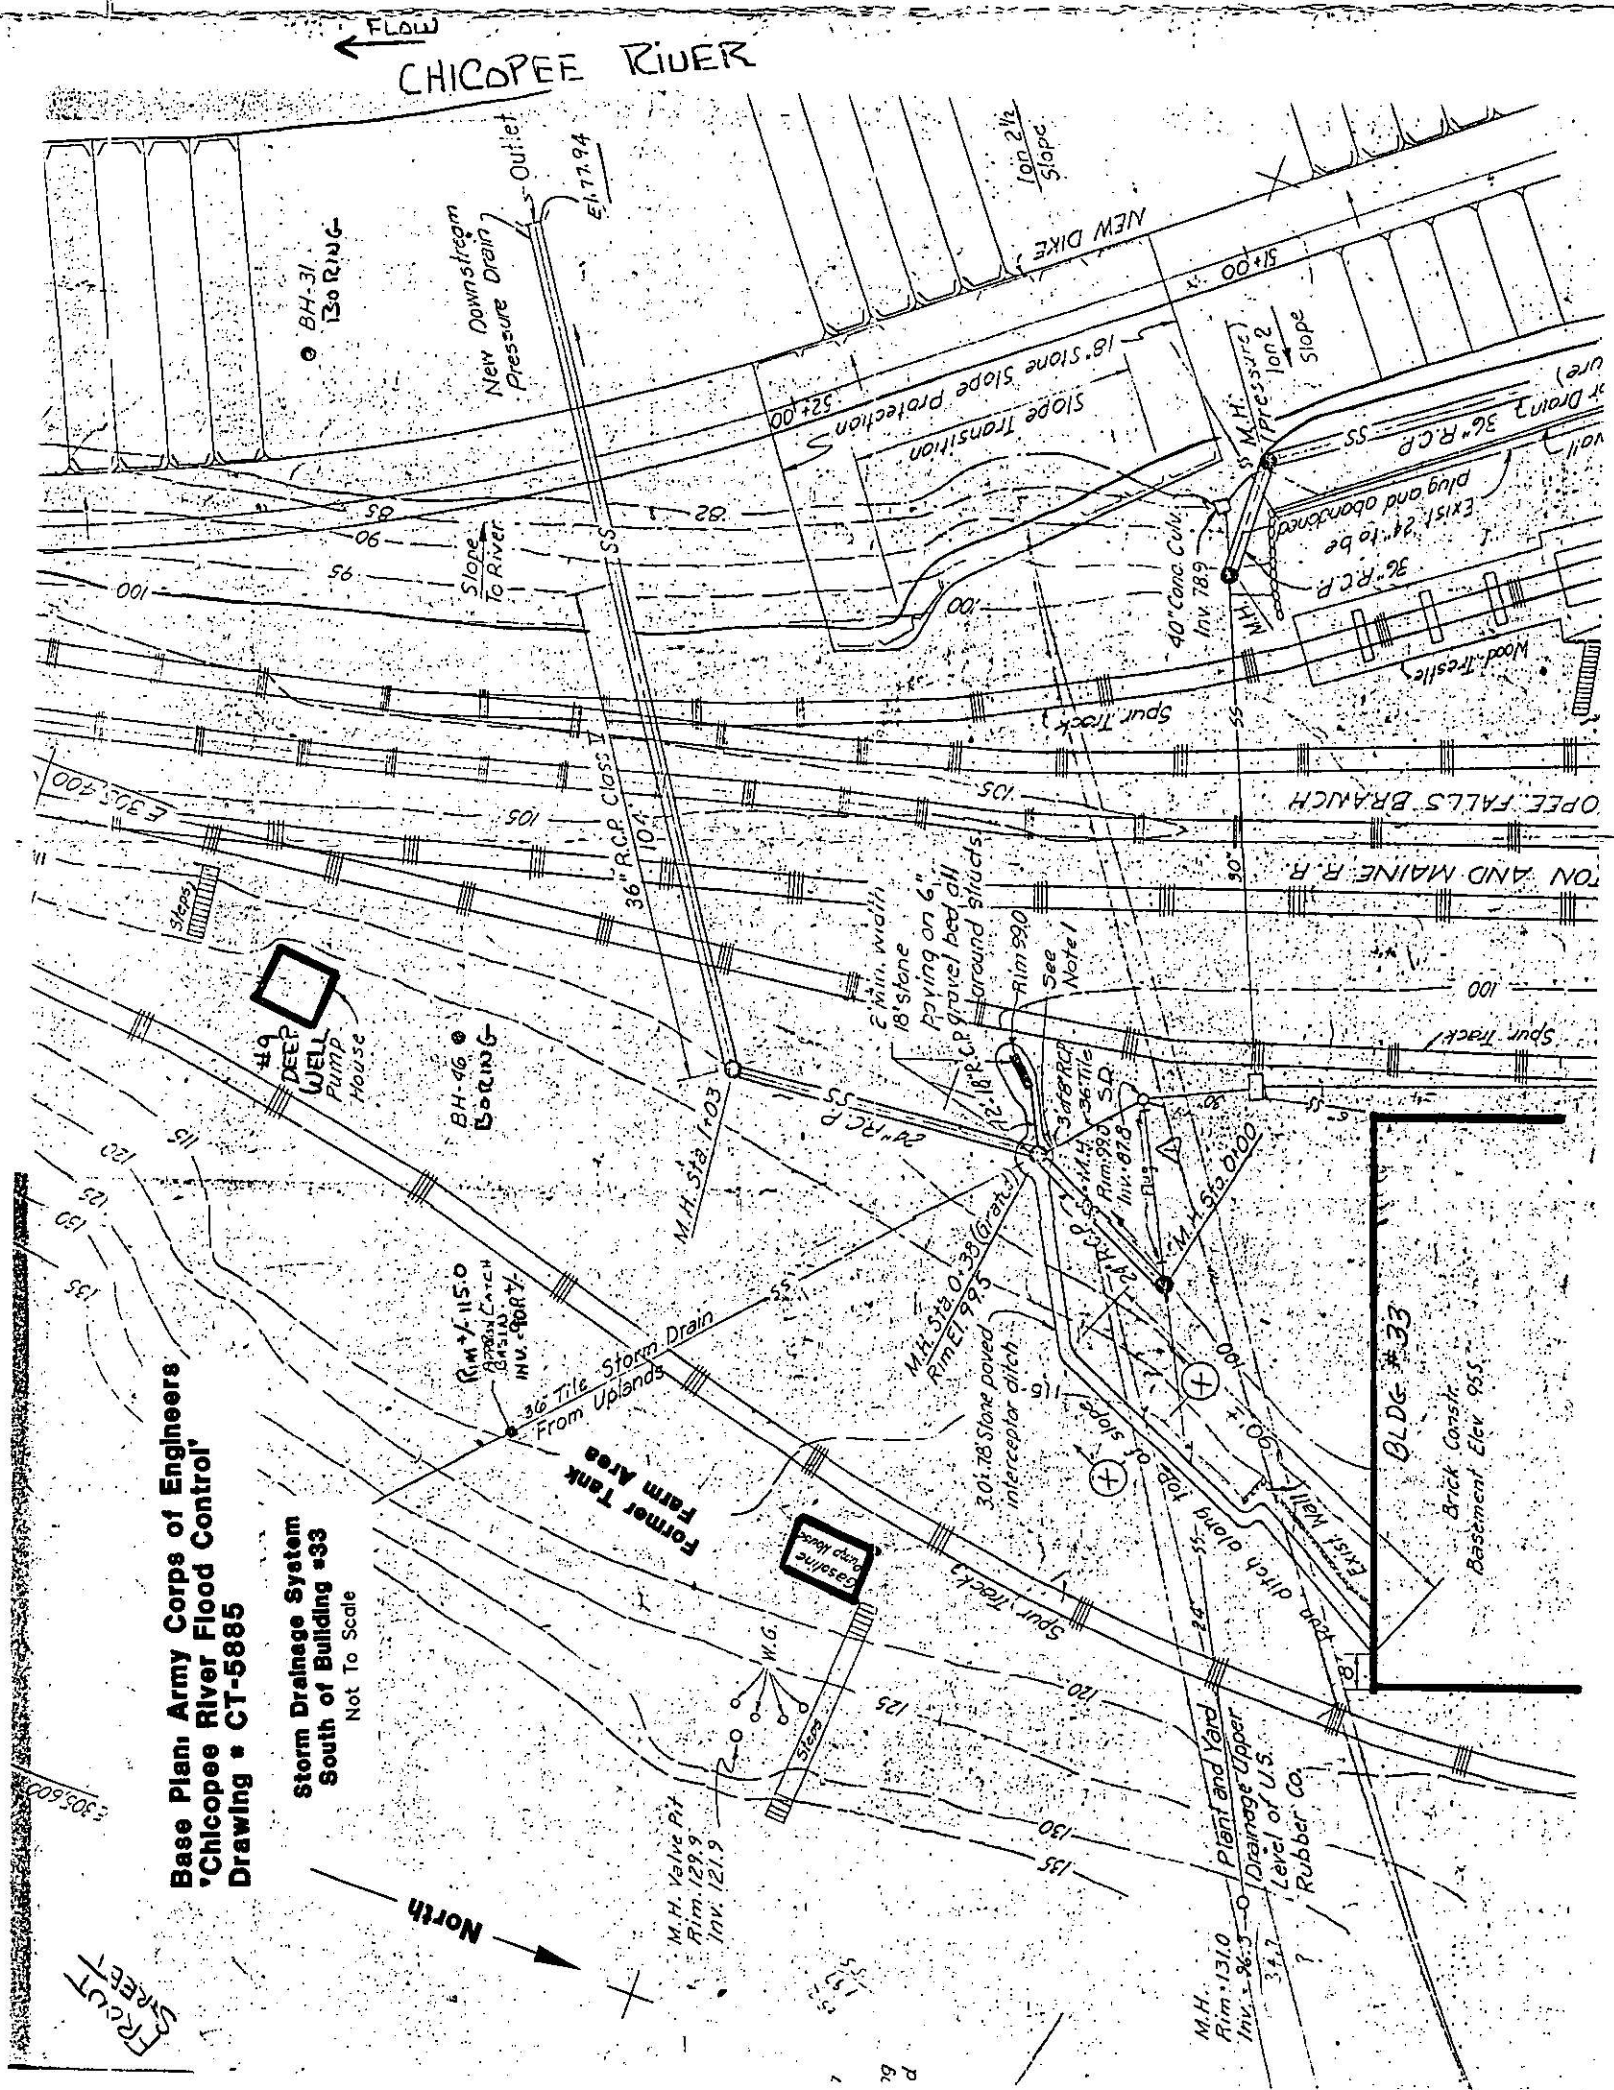


Base Plan, Army Corps of Engineers
 'Chicopee River Flood Control'
 Drawing # CT-5885


Storm Drainage System
 South of Building #33
 Not To Scale

FRUIT STREET

North

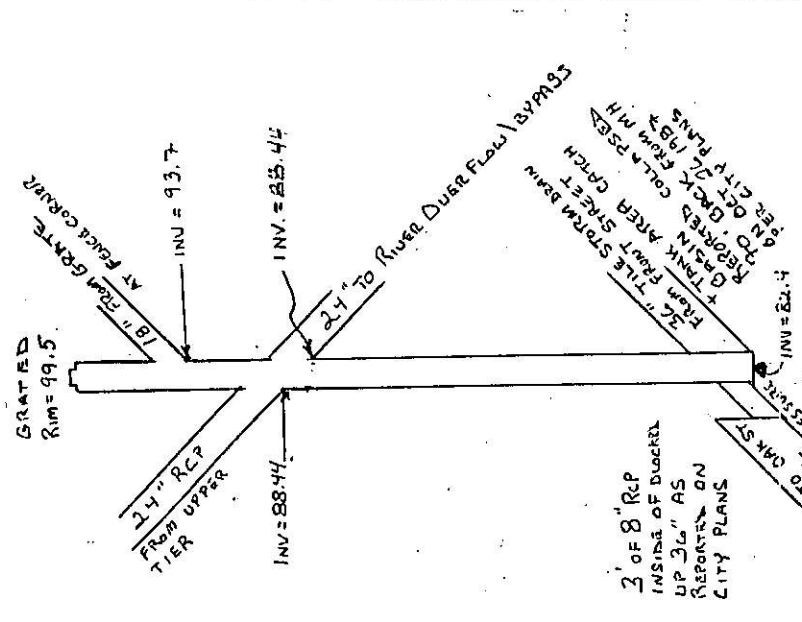

ESTIMATED CONFIGURATION
 OF MAN HOLE AT STATION
 0+38 BASED ON RECORDED
 INFORMATION ON FILE,
 NOT TO SCALE



ENVIRONMENTAL COMPLIANCE SERVICES, INC.
 668 Silver Street • Agawam, MA 01001

PROJECT: Chicopee Industrial Park
 Grove Street
 Chicopee, Massachusetts

TITLE: Army Corps Plan Detail

CLIENT: Chicopee Industrial Park

GRAPHIC SCALE: 1" = 20'

DESIGNED BY:	SPF	SPF	SPF
CHECKED BY:	SPF	SPF	SPF
APPROVED BY:	SPF	SPF	SPF

COMPUTER GRAPHIC: CIP-BORD.DWG
 DRAWN BY: RAS
 SCALE: As Noted
 DATE: May 1997
 JOB NO.: 11094.3
 FIGURE NO.: G

3 OF 8 RCP INSIDE OF DUCTED UP 3/4" AS REPORTED ON CITY PLANS









North

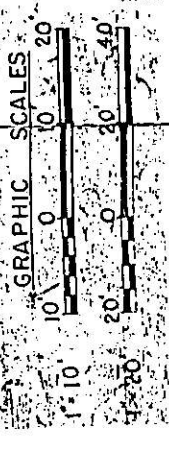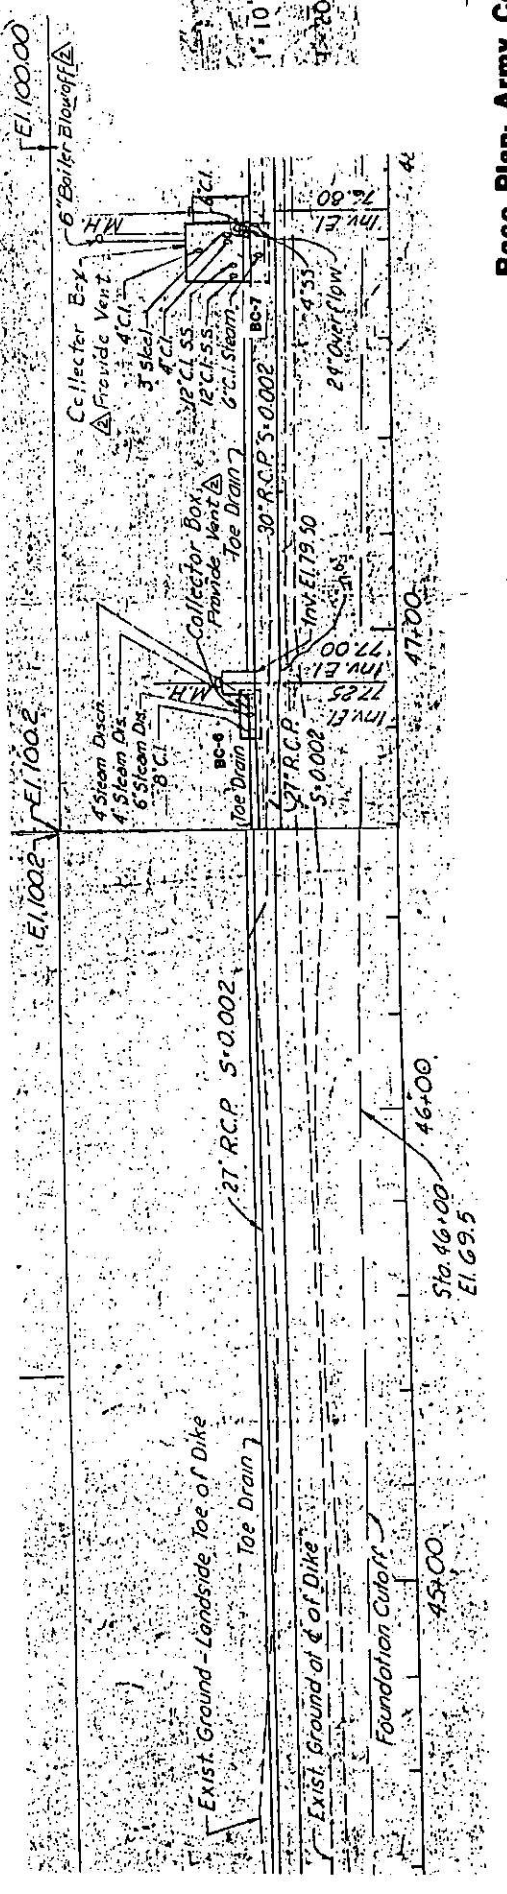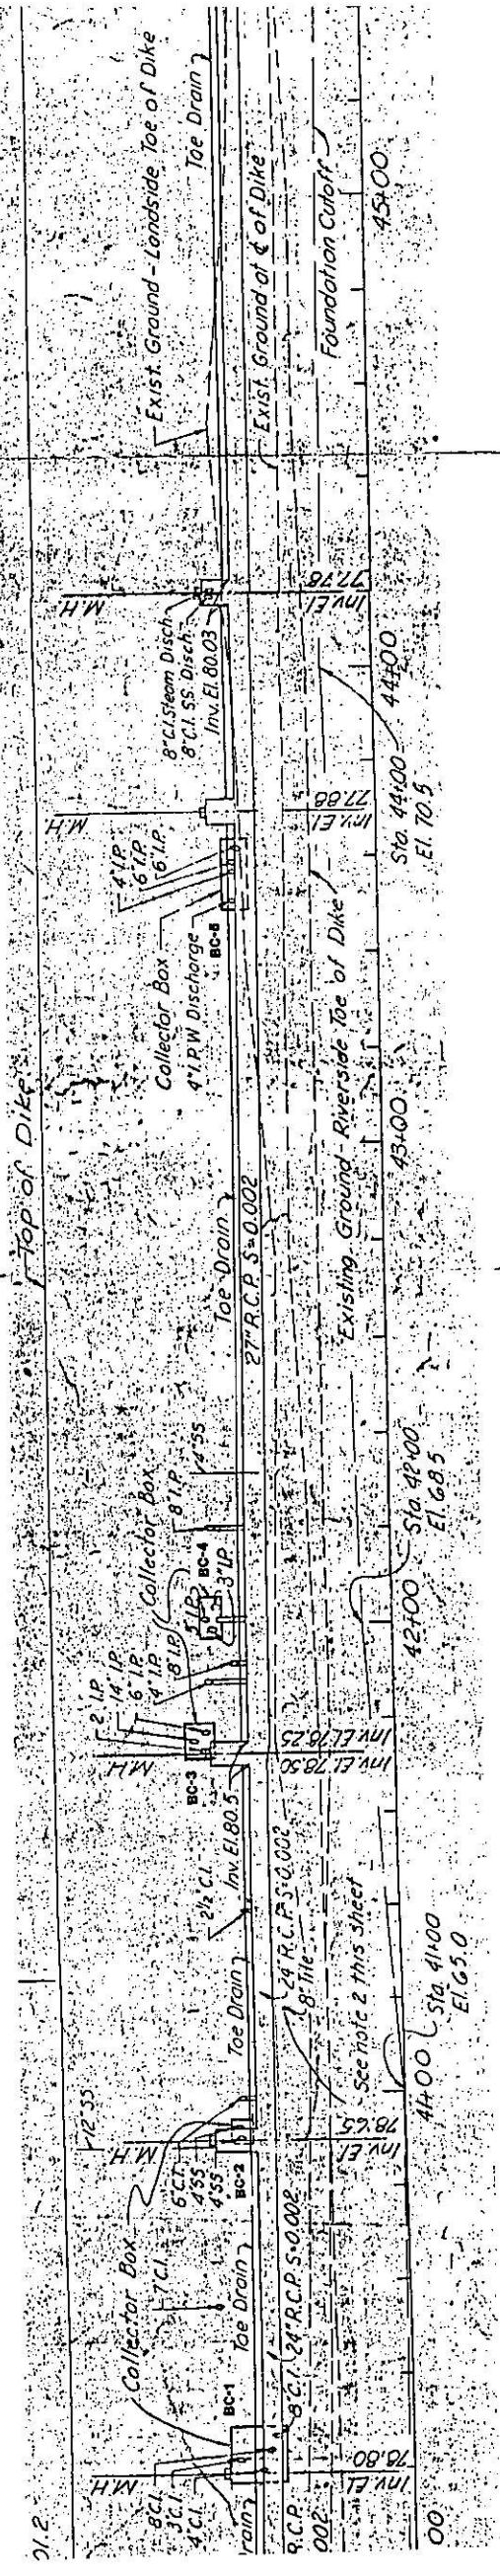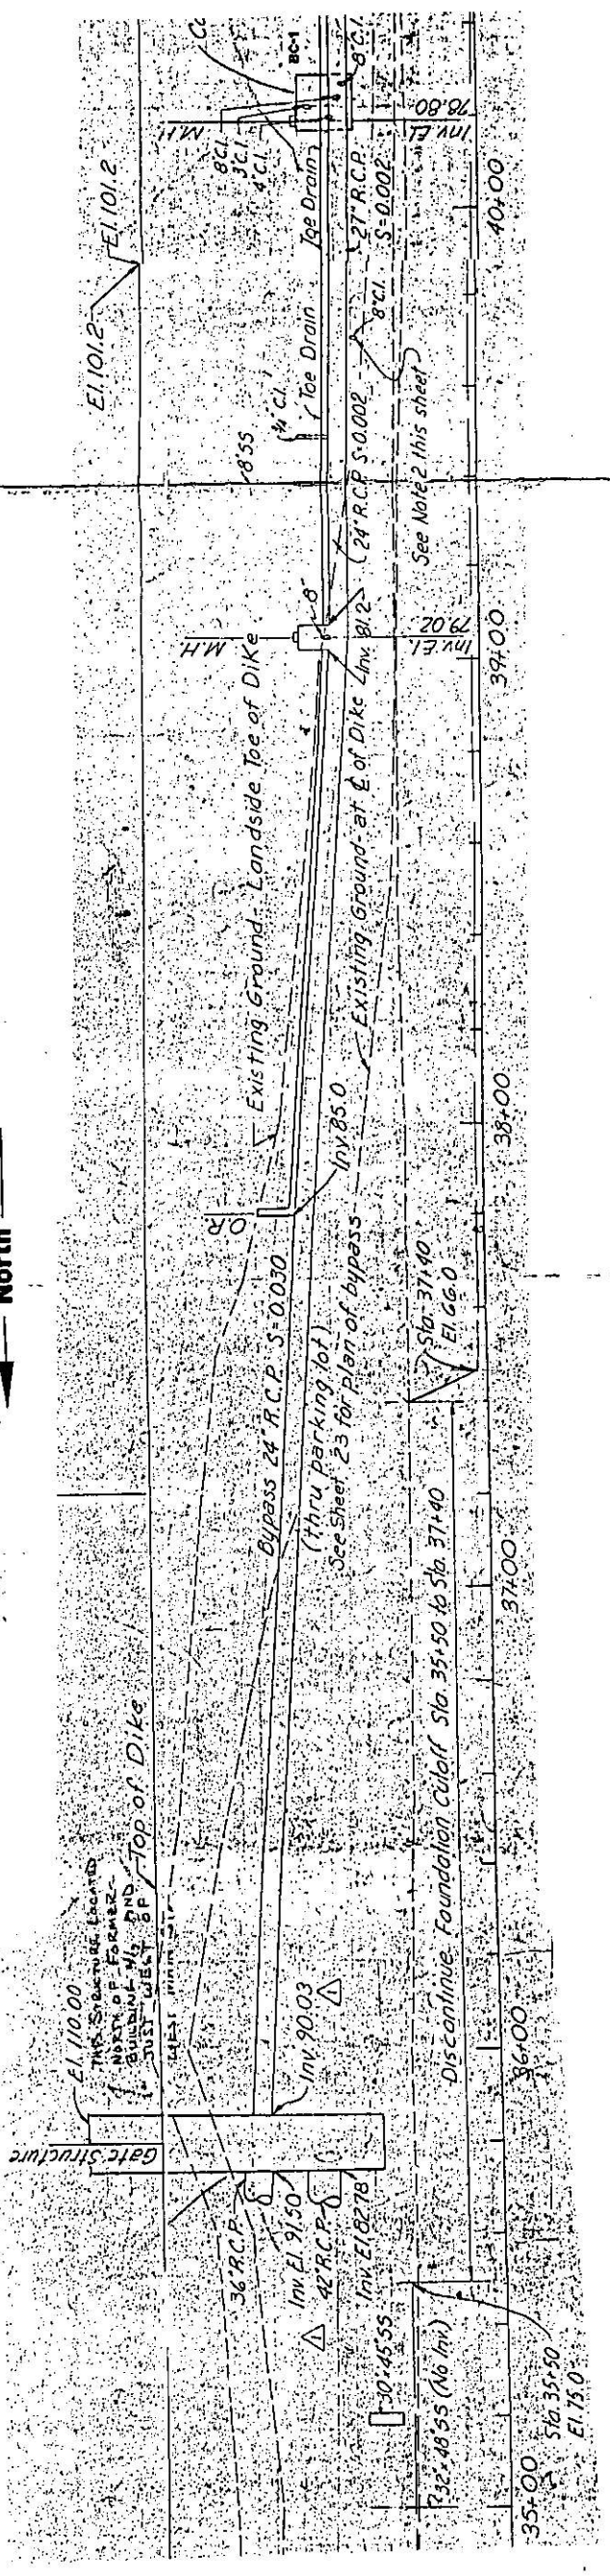

ENVIRONMENTAL COMPLIANCE SERVICES, INC.
688 Silver Street • Agawam, MA 01001

PROJECT
Chicopee Industrial Park
Grove Street
Chicopee, Massachusetts

TITLE
Army Corps Plan Detail




CLIENT
Chicopee Industrial Park

GRAPHIC SCALE

COMPUTER CAUTION: CIP-BORD.DWG	CHECKED BY:	APPROVED BY:
DRAWN BY:	DESIGNED BY:	SPF
RAS	SPF	SPF
SCALE:	DATE:	JOB NO.:
As Noted	May 1997	11094.3
		FIGURE NO.:
		H

Base Plan, Army Corps of Engineers
Chicopee River Flood Control
Drawing # CT-5885

North

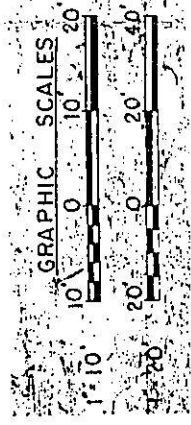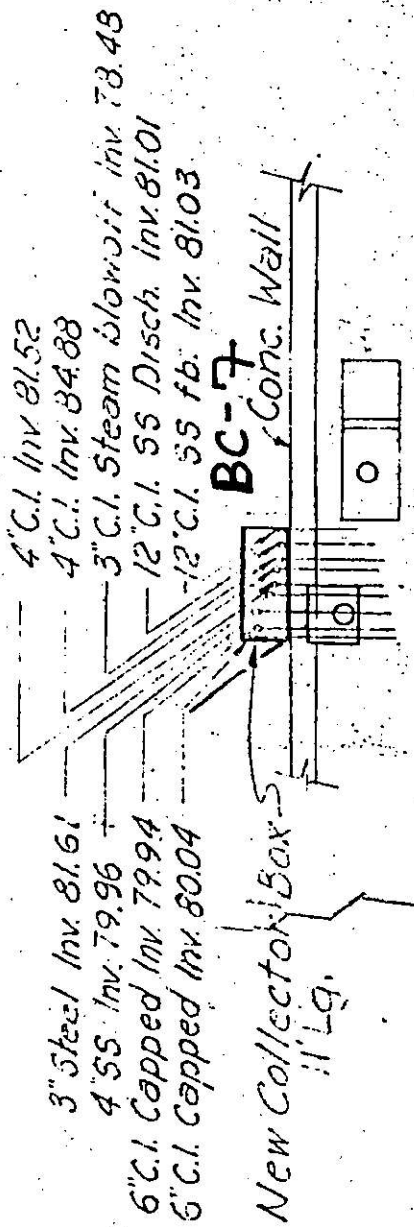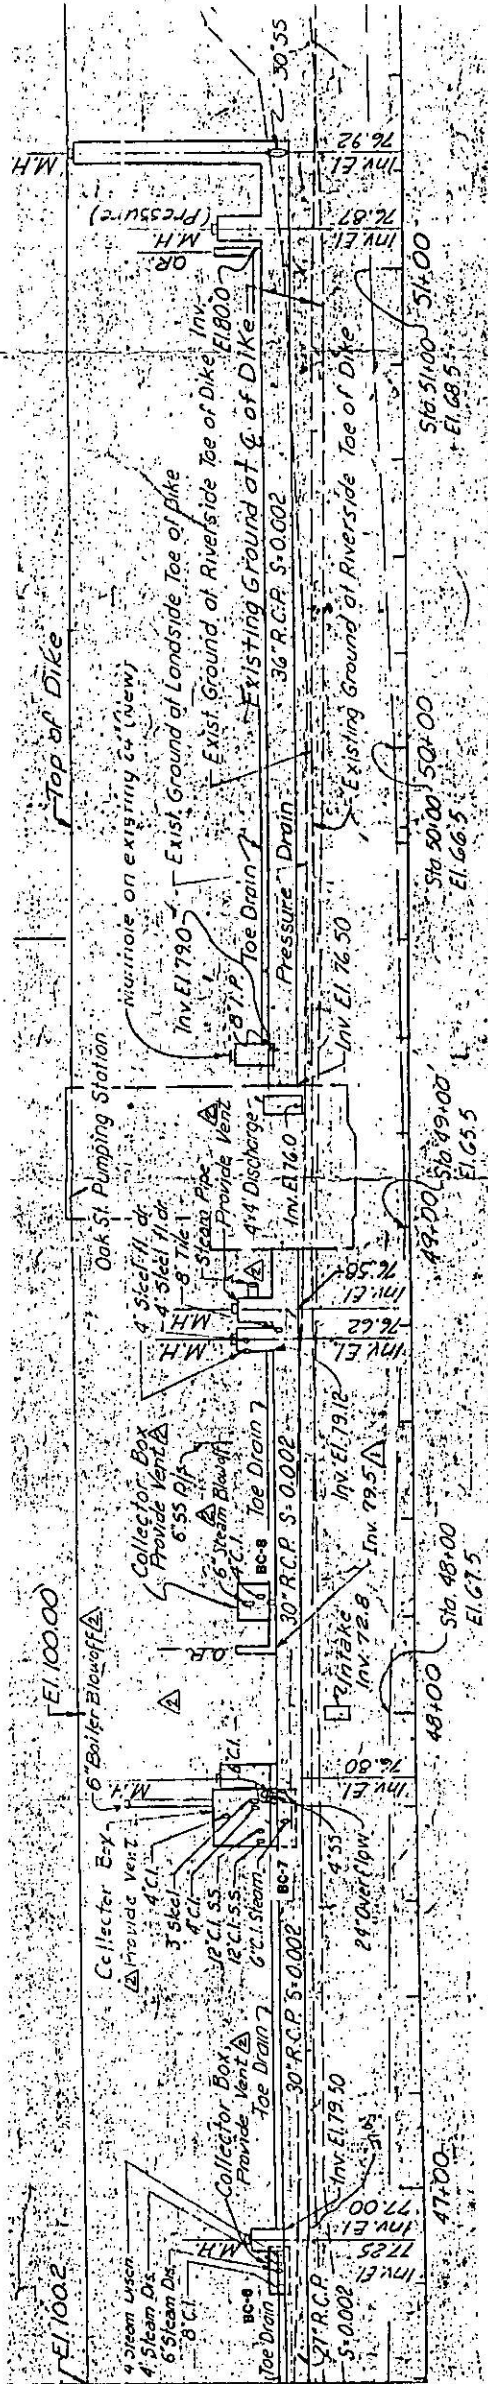


Base Plan: Army Corps of Engineers
 'Chicopee River Flood Control'
 Drawing # CT-5885

REVISION	DATE	DESCRIPTION	BY
4	6-20-63	Note revised (Am. #1)	SPF
3	6-19-63	Spec. No. revised	SPF
2	5-21-63	Notes & vents added. Blowoffs mod.	SPF
1	5-14-63	Invert elev. revised. O.R. added	SPF

GREEN ENGINEERING AFFILIATES, INC. BOSTON, MASS. ARCHITECT-ENGINEER	U.S. ARMY ENGINEER DIVISION, NEW ENGLAND CORPS OF ENGINEERS WALTHAM, MASS.
DES. BY: H.M. H.D.R.	PROJECT ENGINEER
APPROVED: [Signature]	DATE: APRIL 1963
CHICOOPEE RIVER FLOOD CONTROL CHICOOPEE FALLS PROFILES	STA. 33+17 TO STA. 54+14.63
CHICOOPEE RIVER MASSACHUSETTS	DRAWING NUMBER CT-5885
SCALE AS SHOWN	SHEET 3.1

PROJECT	ENVIRONMENTAL COMPLIANCE SERVICES, INC. 588 Silver Street • Agawam, MA 01001
TITLE	Chicopee Industrial Park Grove Street Chicopee, Massachusetts
CLIENT	Army Corps Plan Detail
DATE	May 1997
JOB NO.	11094.3
FIGURE NO.	I

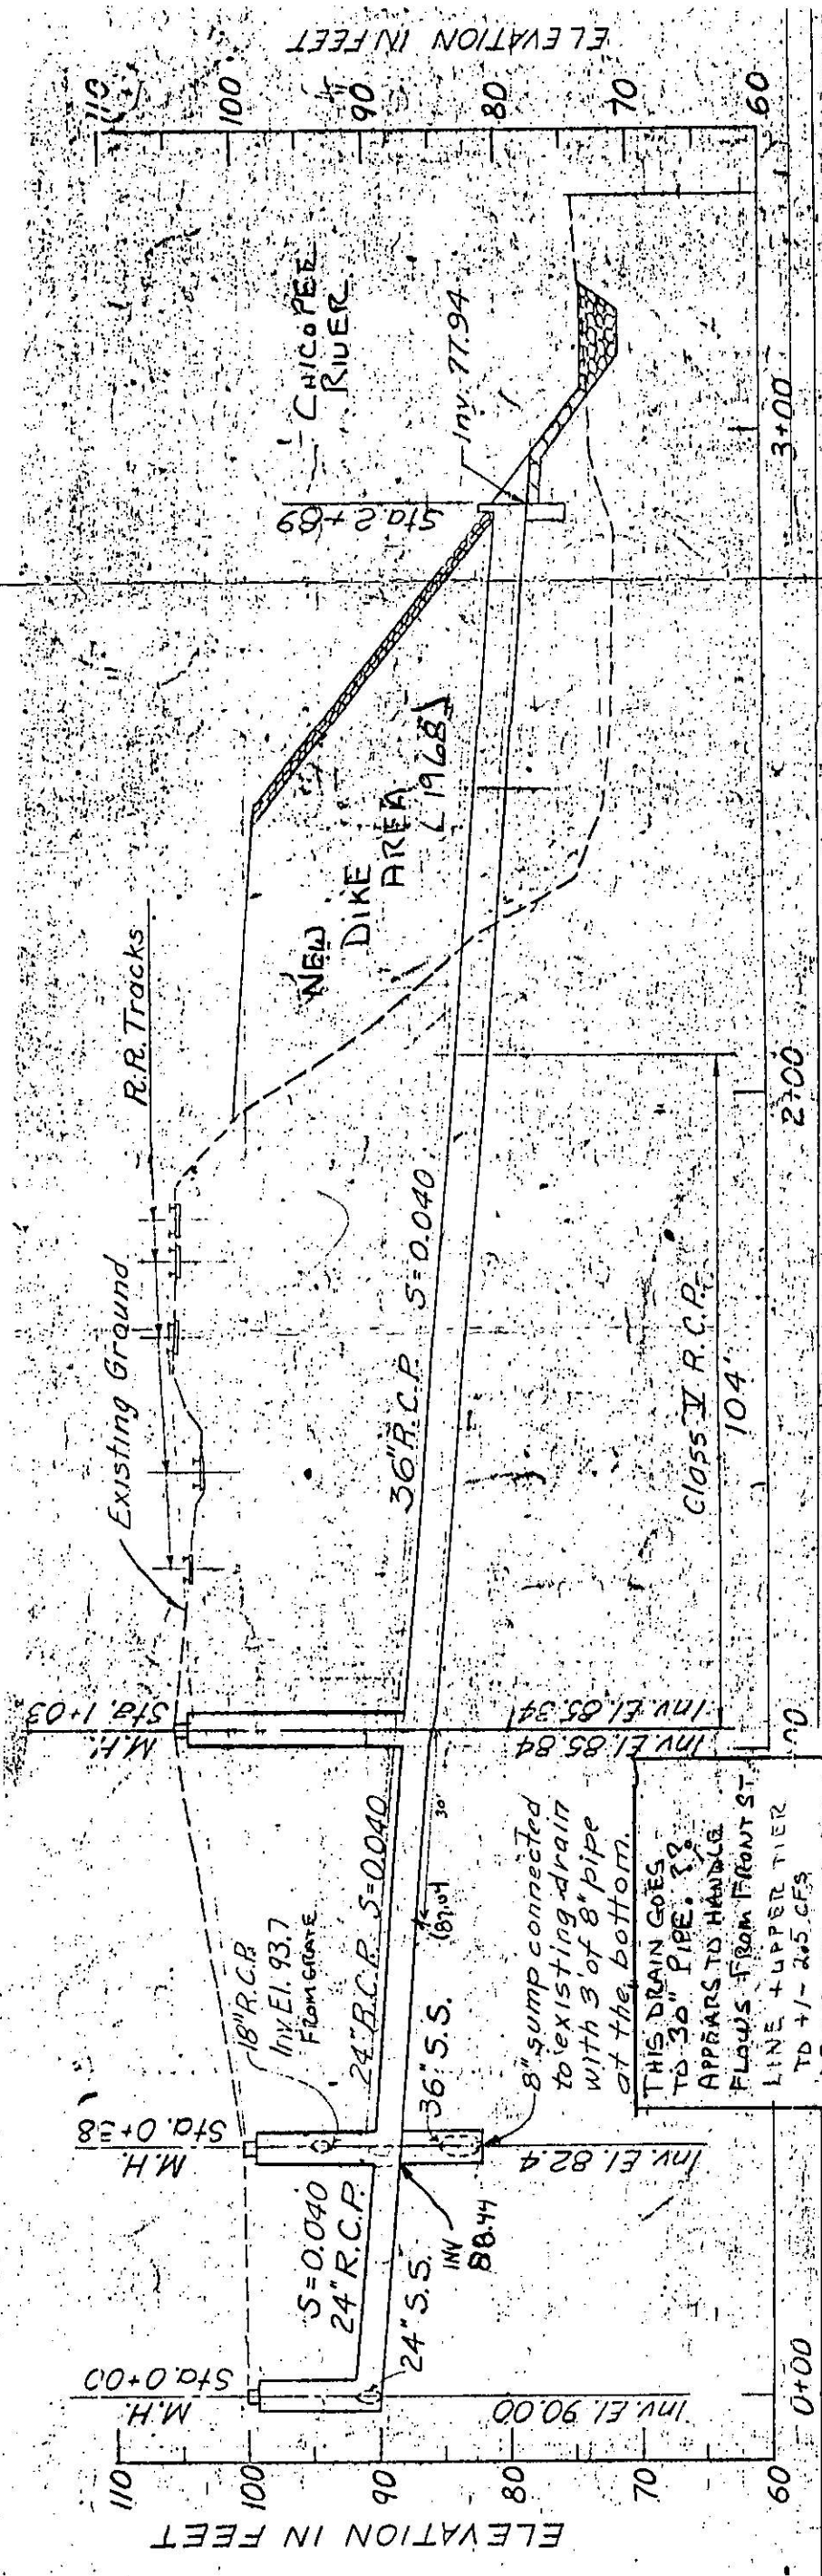

8" sump connected to existing drain with 3' of 8" pipe at the bottom.

THIS DRAIN GOES TO 30" PIPE. IT APPEARS TO HANDLE FLOWS FROM FRONT ST LINE + UPPER TIER TO +/- 2.5 CFS. ABOUT 2.5 WOULD FLOW TO RIVER ON PROFILE SHOWN ABOVE.

NOTE BY EGS, INC. MAY, 1997

Storm Drainage System Profile
South of Building #33
Not To Scale

Base Plan: Army Corps of Engineers
"Chicopee River Flood Control"
Drawing # CT-5885



ENVIRONMENTAL COMPLIANCE SERVICES, INC.
566 Silver Street • Agawam, MA 01001

PROJECT: **Chicopee Industrial Park**
Grove Street
Chicopee, Massachusetts
TITLE: **Army Corps Plan Detail**
CLIENT: **Chicopee Industrial Park**

GRAPHIC SCALE: 20' = 1" (0, 10, 20)	DESIGNED BY: [Signature]	CHECKED BY: [Signature]	APPROVED BY: [Signature]
COMPUTER: CARLE I.C.P. - BORD.DWG	RAS	SPF	SPF
SCALE: As Noted	DATE: May 1997	JOB NO.: 11094.3	FIGURE NO.: J

