

N/F
 PARKS THOMAS L & YVETTE L
 2 BEACON RD - MILTON, NH
 ASSESS. MAP 12 - PARCEL ID: 12-035
 DEED BK 555 / PAGE 103

LIMIT OF WORK
 STA 10+25
 N2936760.5486
 E822411.6876

Y STREET

NANTASKET AVE

W STREET

V STREET

V STREET

CADISH AVENUE

8' CEM CONC SIDEWALK

5' BIKE LANE

11' TRAVEL LANE

GRAN CURB (TYP)

CEM CONC WALK

CEM CONC WCR (TYP)

N/F HULL TOWN OF
 0 NANTASKET AVE - HULL, MA
 ASSESS. MAP 12 - PARCEL ID: 12-111
 DEED BK / PAGE

CEM CONC WALK

REMOVE TREE

CEM CONC WALK

REMOVE TREES
 DYL

SWL

SWL

SWL

SWL

PC +77.90

PT +95.46

11' TRAVEL LANE

5' BIKE LANE

EDGE OF PAVEMENT (TYP)

N/F KELLY WILLIAM R. JR.
 839 NANTASKET AVE - HULL, MA
 ASSESS. MAP 12 - PARCEL ID: 12-106
 DEED BK 34824 / PAGE 130

N/F KELLEY WILLIAM R. JR TRS
 845 NANTASKET AVE - HULL, MA
 ASSESS. MAP 12 - PARCEL ID: 12-109
 DEED BK 29707 / PAGE 339

N/F KELLEY WILLIAM R. JR TRS
 0 NANTASKET AVE - HULL, MA
 ASSESS. MAP 12 - PARCEL ID: 12-110
 DEED BK 5510 / PAGE 449

N/F KELLEY WILLIAM R. JR TRS
 845 NANTASKET AVE - HULL, MA
 ASSESS. MAP 12 - PARCEL ID: 12-108
 DEED BK 20381 / PAGE 302

8/9/2018 10:51 AM C:\2018\5273 - HULL - ROADWAY MAINTENANCE\DRAWING FILES\PLAN\SET\PLAN-2018.DWG (MADOT-D.STB)


NUMBER	DATE	MADE BY	CHECKED BY	REVISIONS

DRAWN BY:
 DESIGNED BY:
 CHECKED BY:

REGISTERED PROFESSIONAL
For Review Only




SUBCONSULTANT

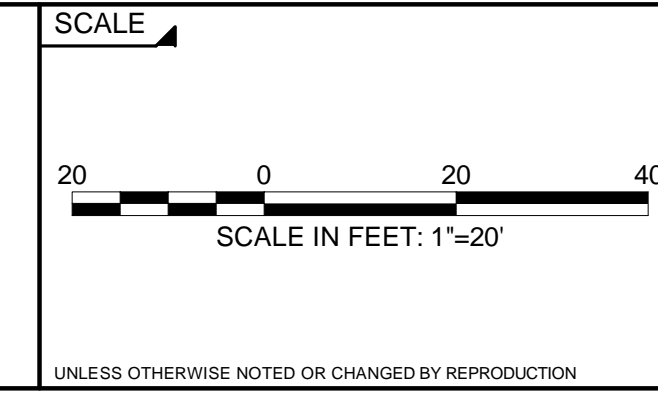

TITLE
**NANTASKET AVE ROADWAY IMPROVEMENTS
 TOWN OF HULL, MA**

BETA JOB NO. 5273
 ISSUE DATE 5/23/2018 4:10 PM
 SHEET NO. **1 OF 6**

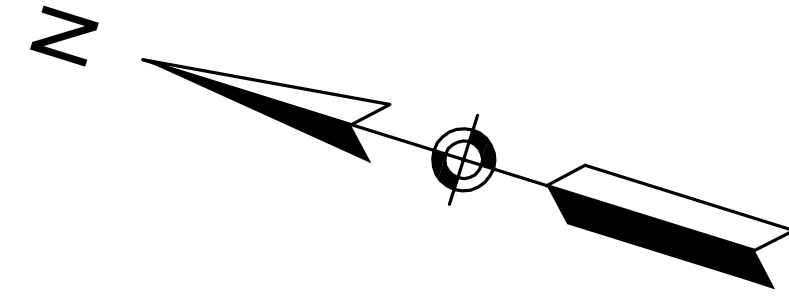

V STREET

U STREET

T STREET

S STREET


V STREET

U STREET

T STREET

S STREET

NANTASKET AVE

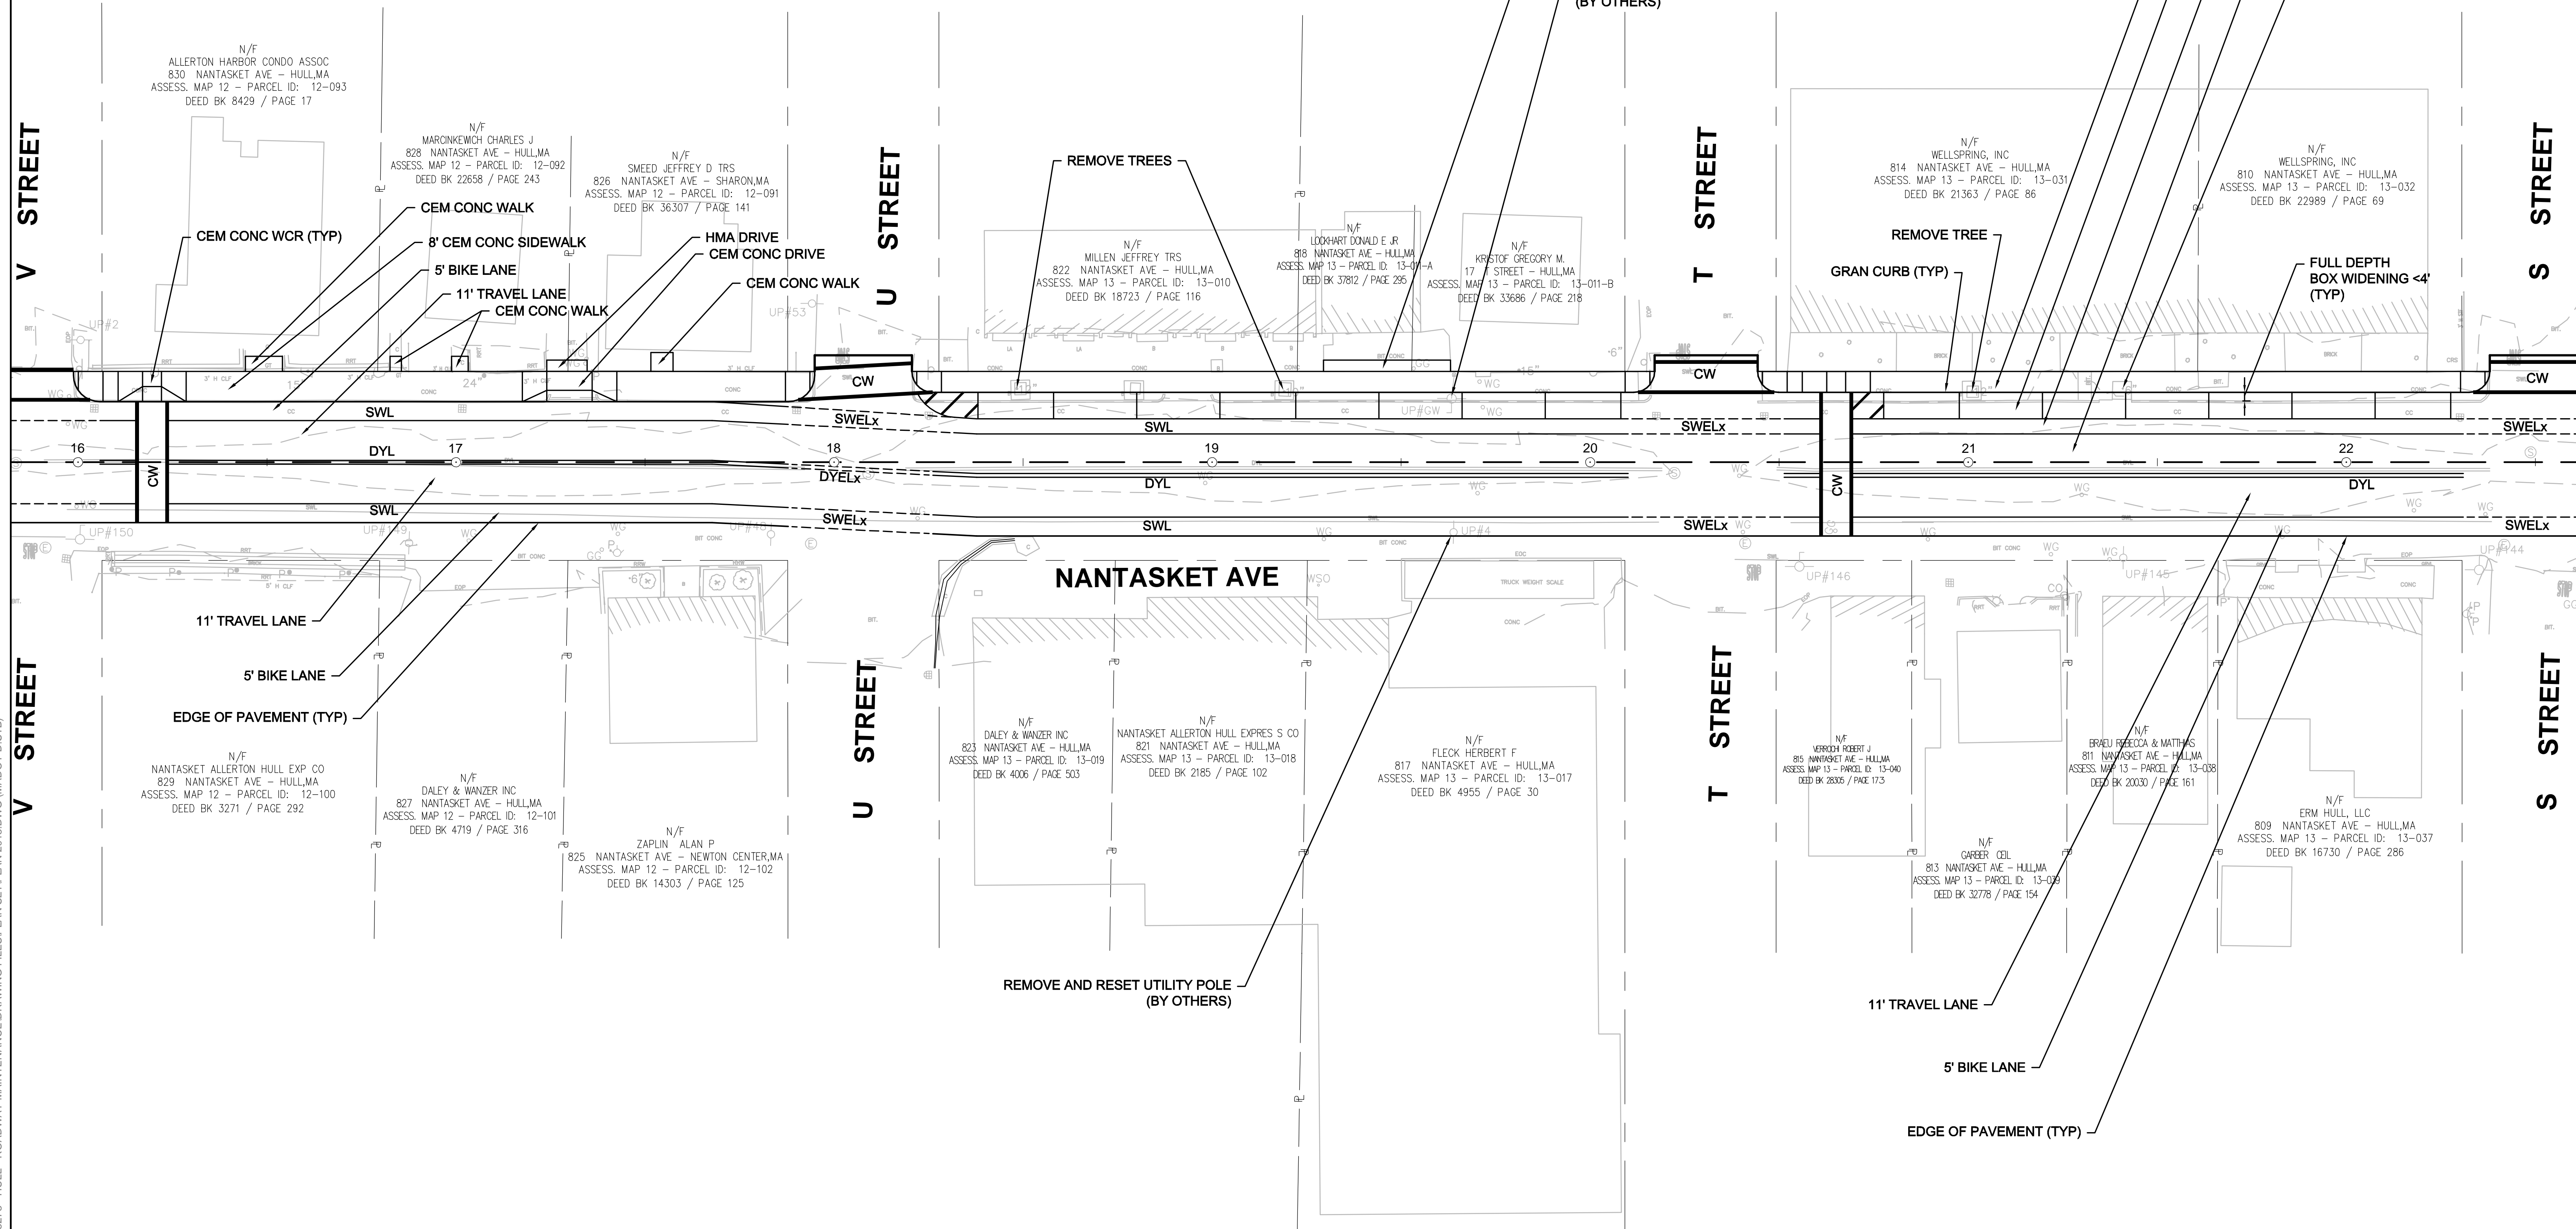

8/9/2018 10:52 AM C:\E2005\5273 - HULL - ROADWAY MAINTENANCE\DRAWING FILES\PLAN\SET\PLAN-2018.DWG (MADOT-D.STB)


NUMBER	DATE	MADE BY	CHECKED BY	REVISIONS

DRAWN BY:
DESIGNED BY:
CHECKED BY:

REGISTERED PROFESSIONAL
For Review Only





SUBCONSULTANT

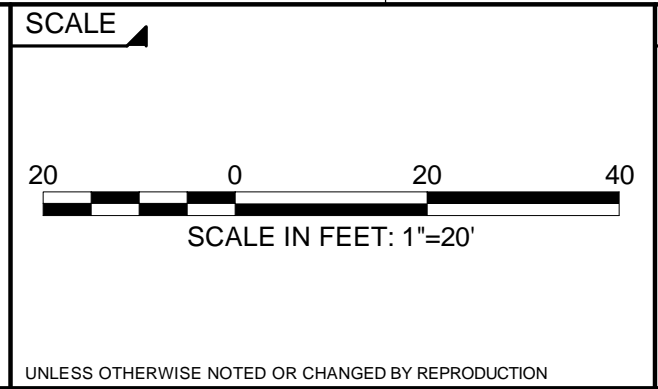

TITLE
NANTASKET AVE ROADWAY IMPROVEMENTS
TOWN OF HULL, MA

BETA JOB NO. 5273
ISSUE DATE 5/23/2018 4:10 PM
SHEET NO. **2 OF 6**

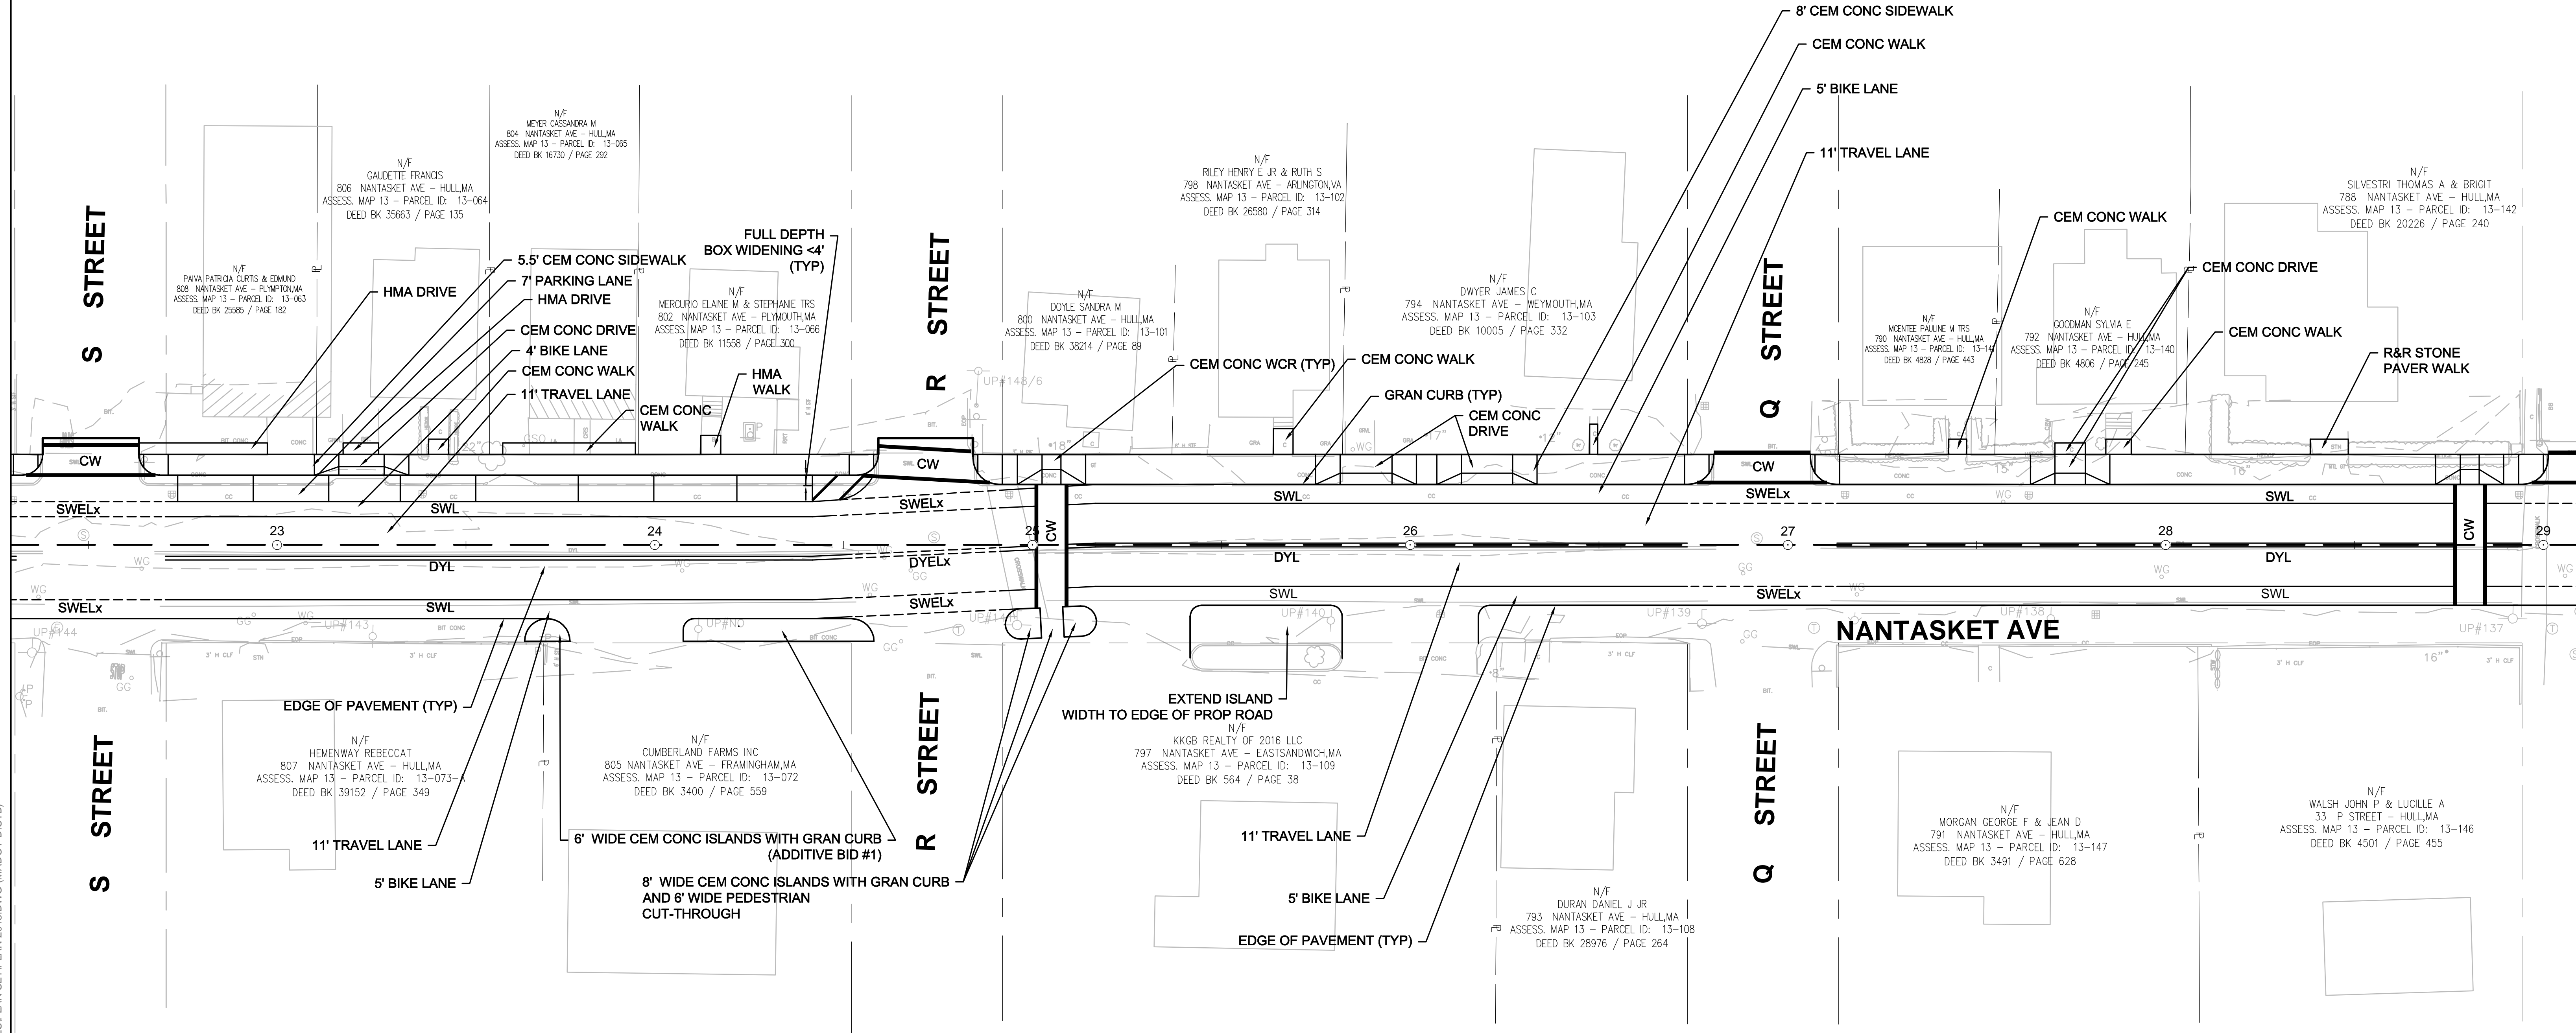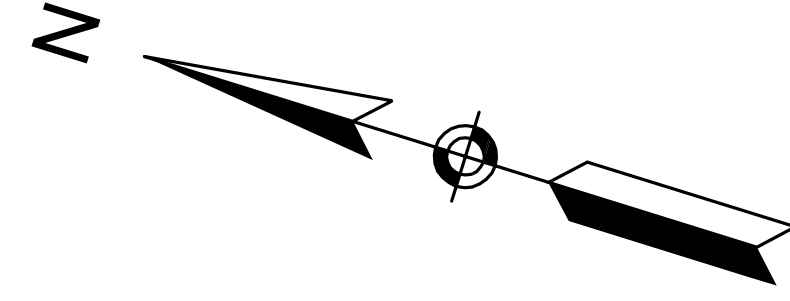


NUMBER	DATE	MADE BY	CHECKED BY	REVISIONS

DRAWN BY:
DESIGNED BY:
CHECKED BY:

REGISTERED PROFESSIONAL
PREPARED BY
For Review Only





SUBCONSULTANT

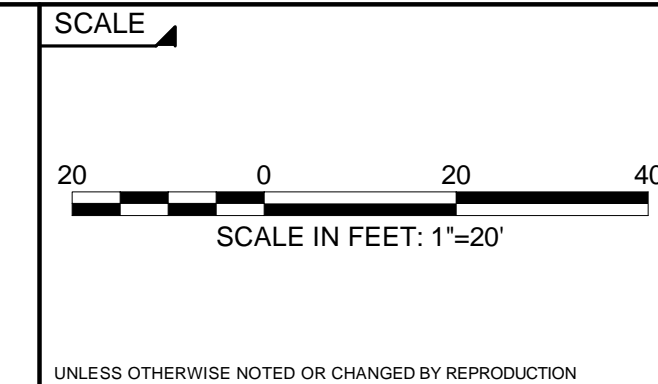

TITLE
**NANTASKET AVE ROADWAY IMPROVEMENTS
TOWN OF HULL, MA**

BETA JOB NO. 5273
ISSUE DATE 5/23/2018 4:10 PM
SHEET NO. **3 OF 6**

8/9/2018 10:52 AM C:\52005\5273 - HULL - ROADWAY MAINTENANCE\DRAWING FILES\PLAN\SET\PLAN-2018.DWG (MADOT-D.STB)

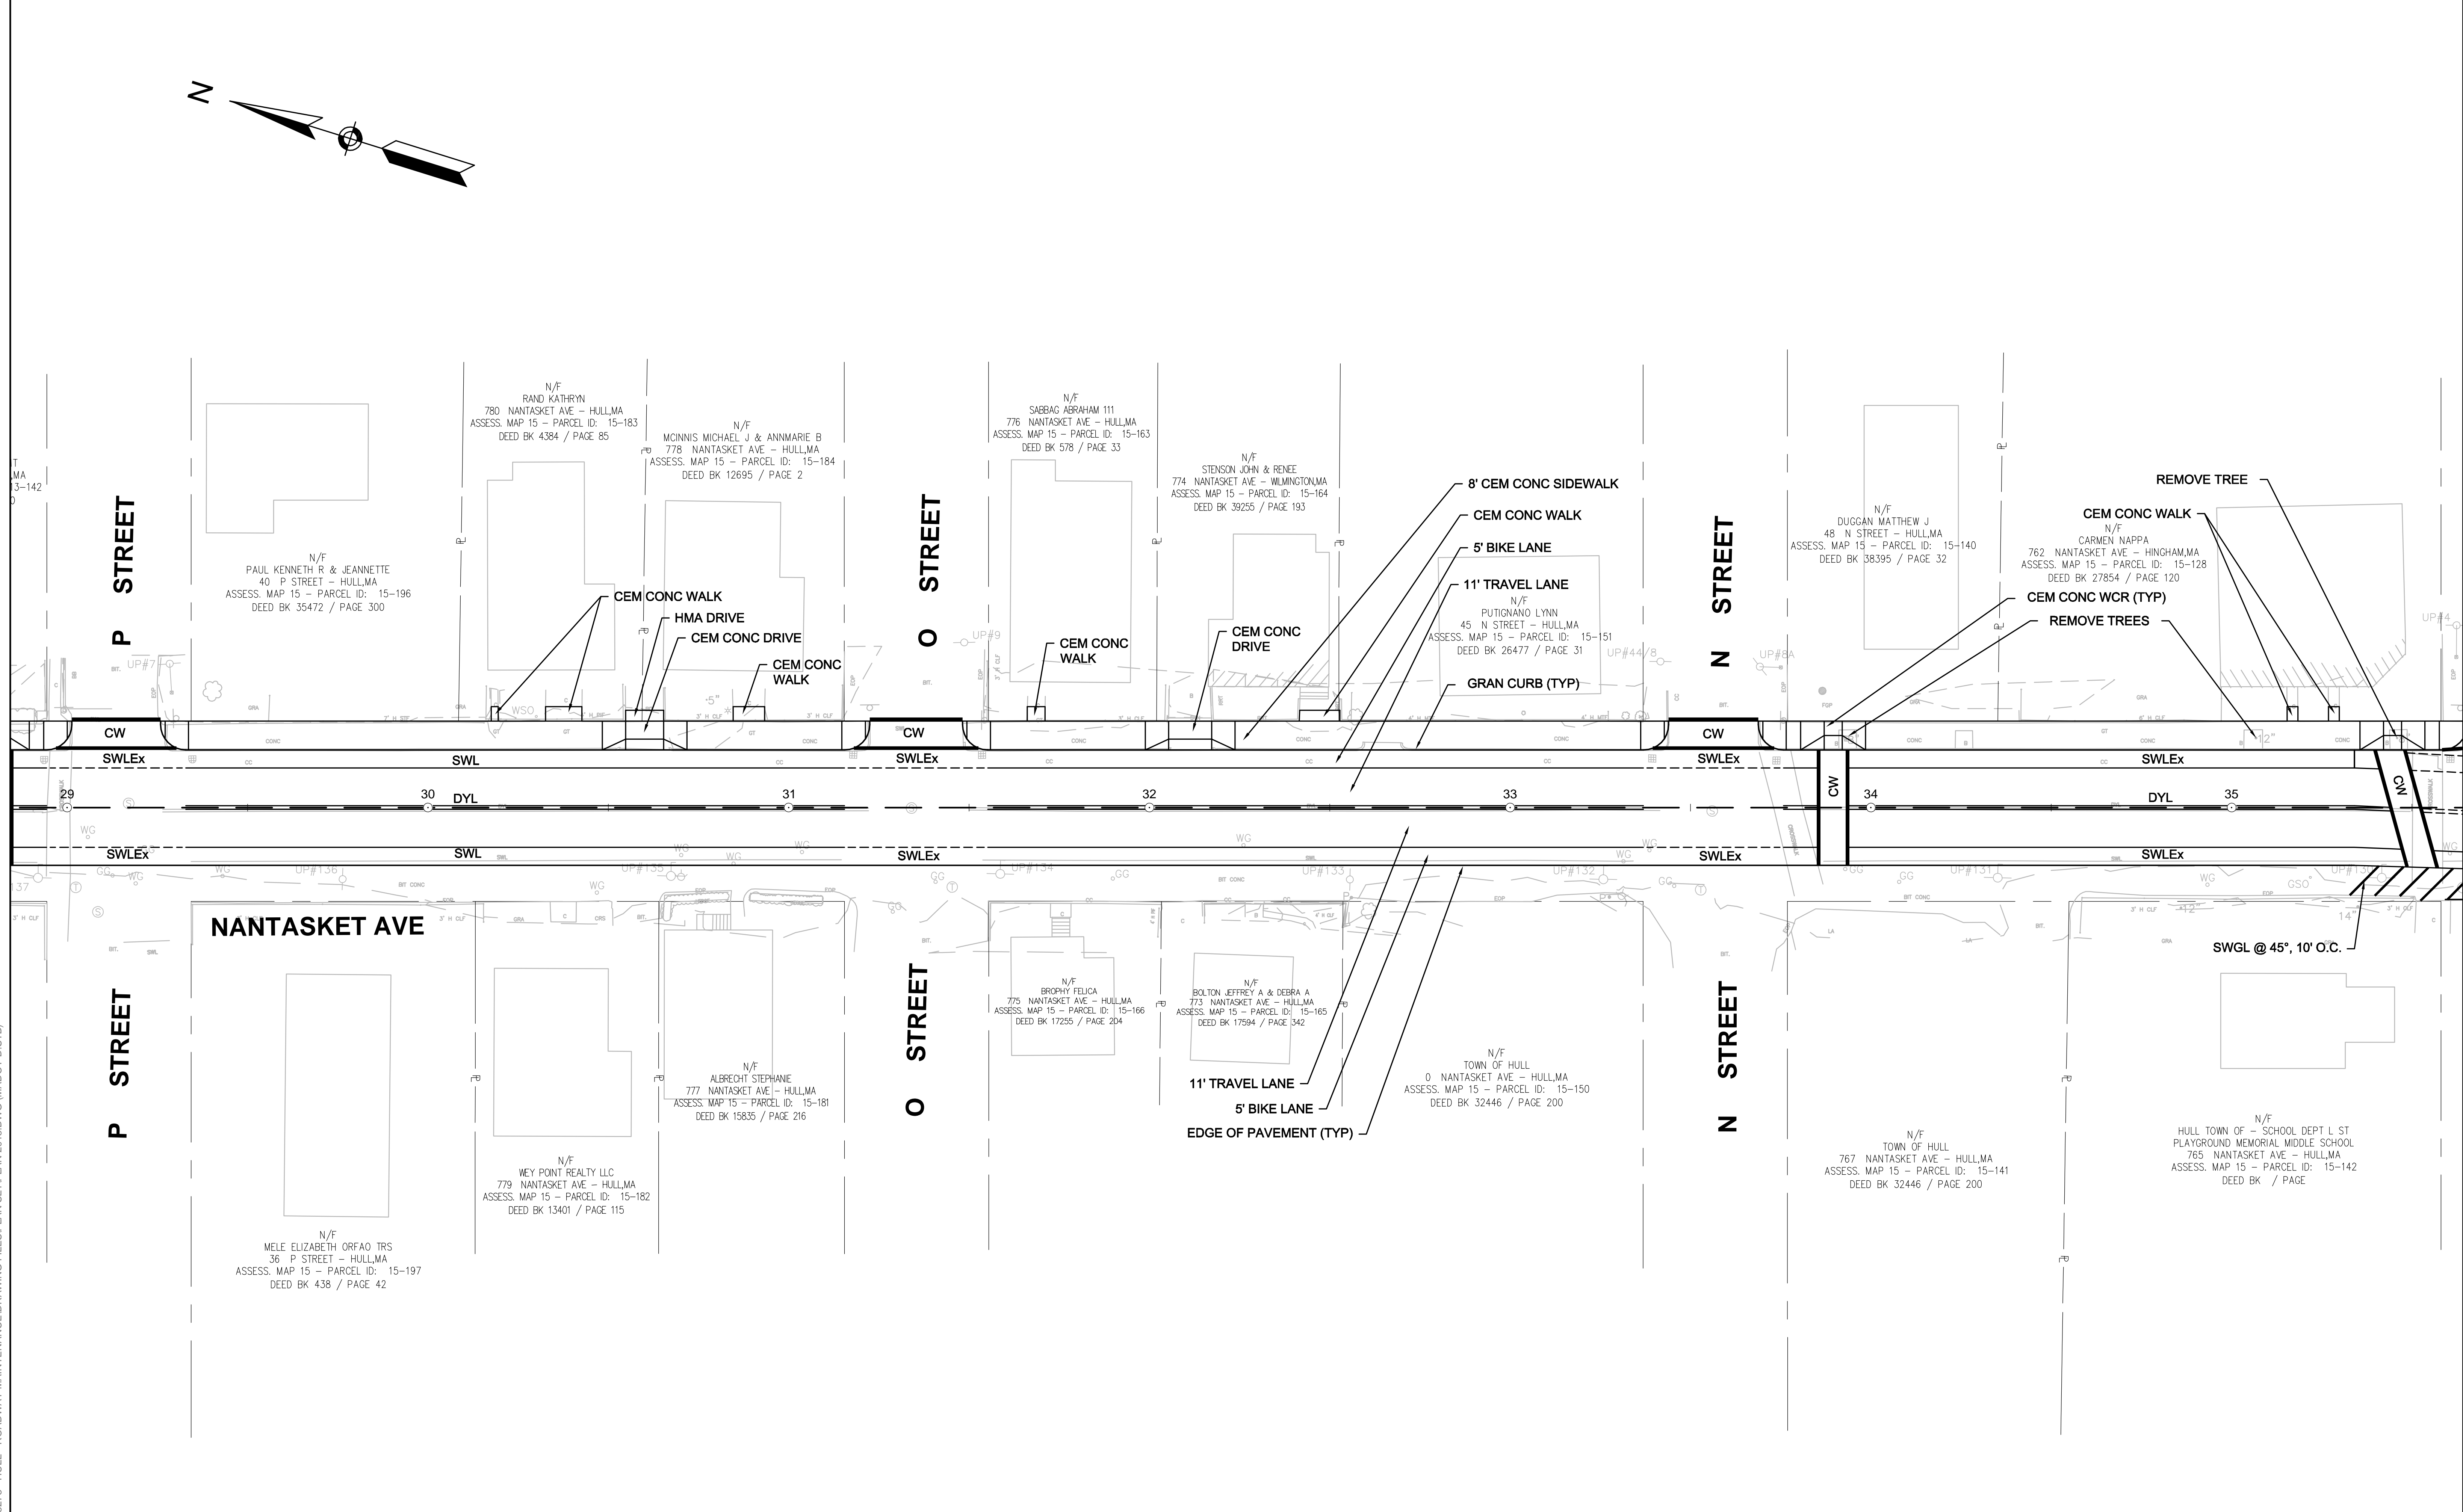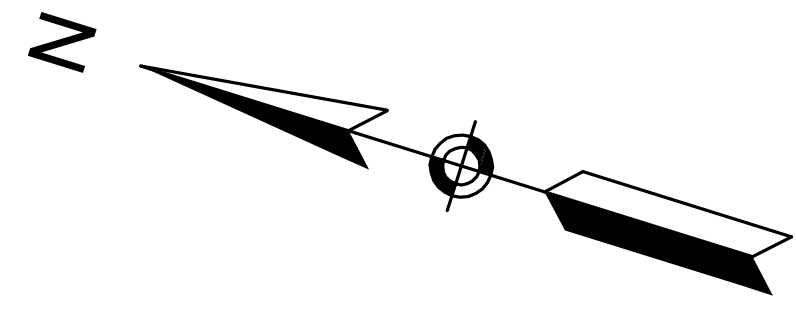


NUMBER	DATE	MADE BY	CHECKED BY	REVISIONS

DRAWN BY:
DESIGNED BY:
CHECKED BY:

REGISTERED PROFESSIONAL
For Review Only





SUBCONSULTANT

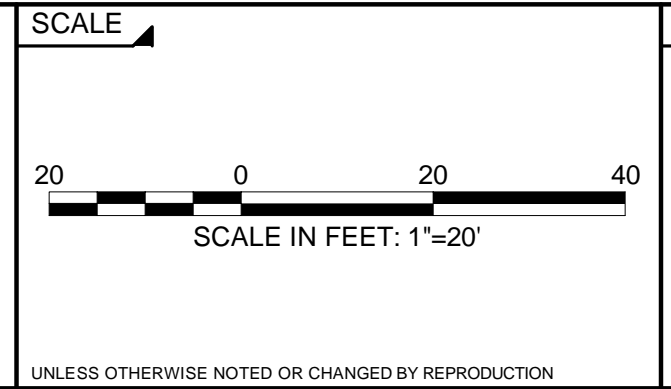

TITLE
**NANTASKET AVE ROADWAY IMPROVEMENTS
TOWN OF HULL, MA**

BETA JOB NO. 5273
ISSUE DATE 5/23/2018 4:10 PM
SHEET NO. **4 OF 6**

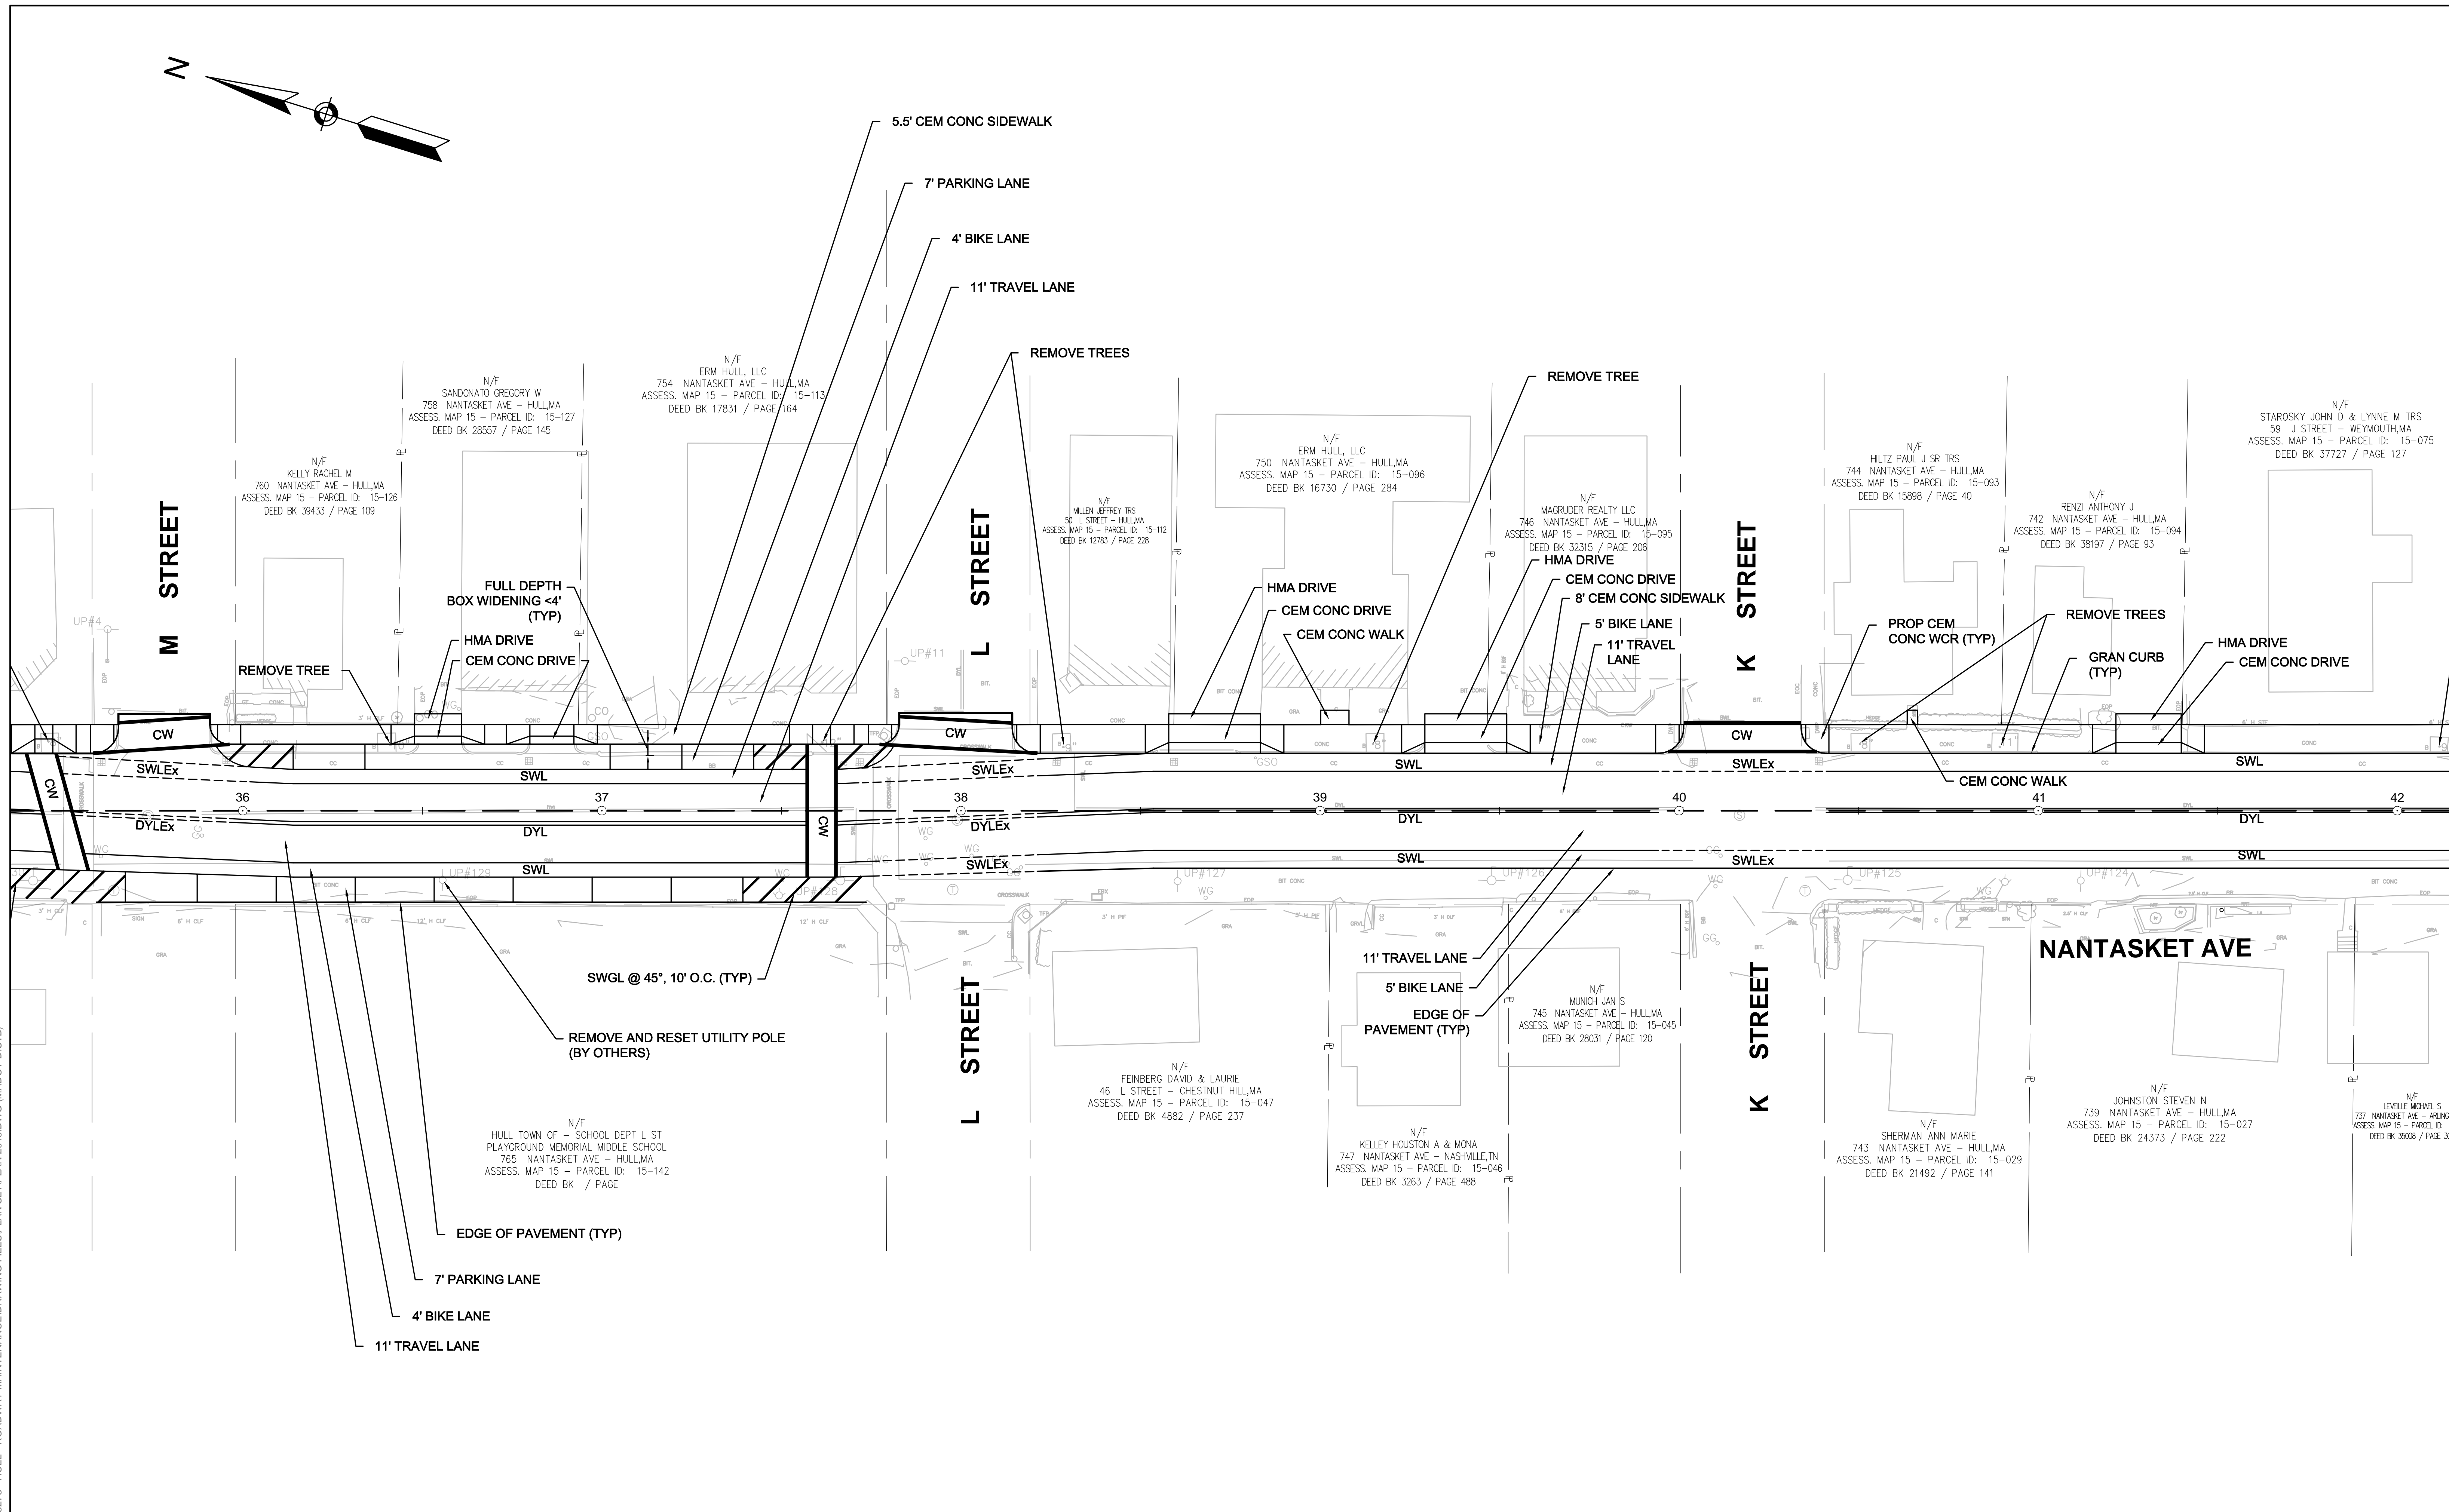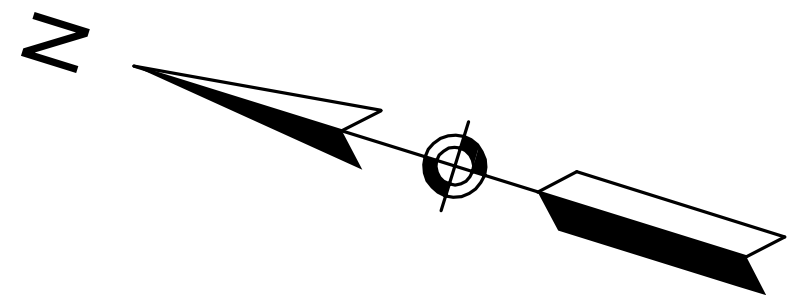

8/9/2018 10:52 AM C:\52005\5273 - HULL - ROADWAY MAINTENANCE\DRAWING FILES\PLAN\SET\PLAN-2018.DWG (MADOT-D.STB)


NUMBER	DATE	MADE BY	CHECKED BY	REVISIONS

DRAWN BY:
DESIGNED BY:
CHECKED BY:

REGISTERED PROFESSIONAL
For Review Only




SUBCONSULTANT

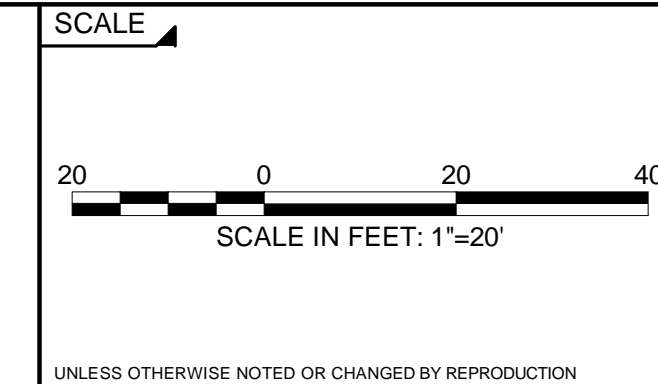


TITLE
NANTASKET AVE ROADWAY IMPROVEMENTS
TOWN OF HULL, MA

BETA JOB NO. 5273
ISSUE DATE 5/23/2018 4:10 PM
SHEET NO. **5 OF 6**

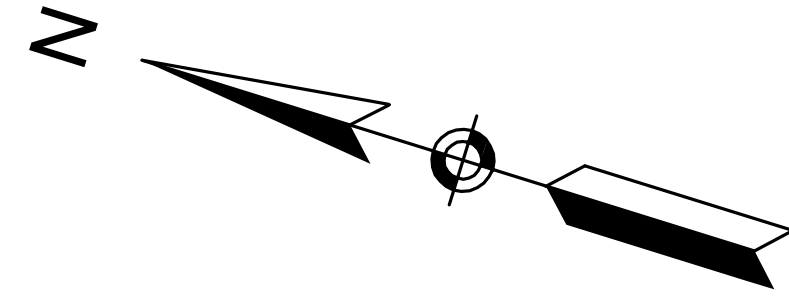

LYNNE M TRS
PLYMOUTH, MA
DEED ID: 15-075
PAGE 127

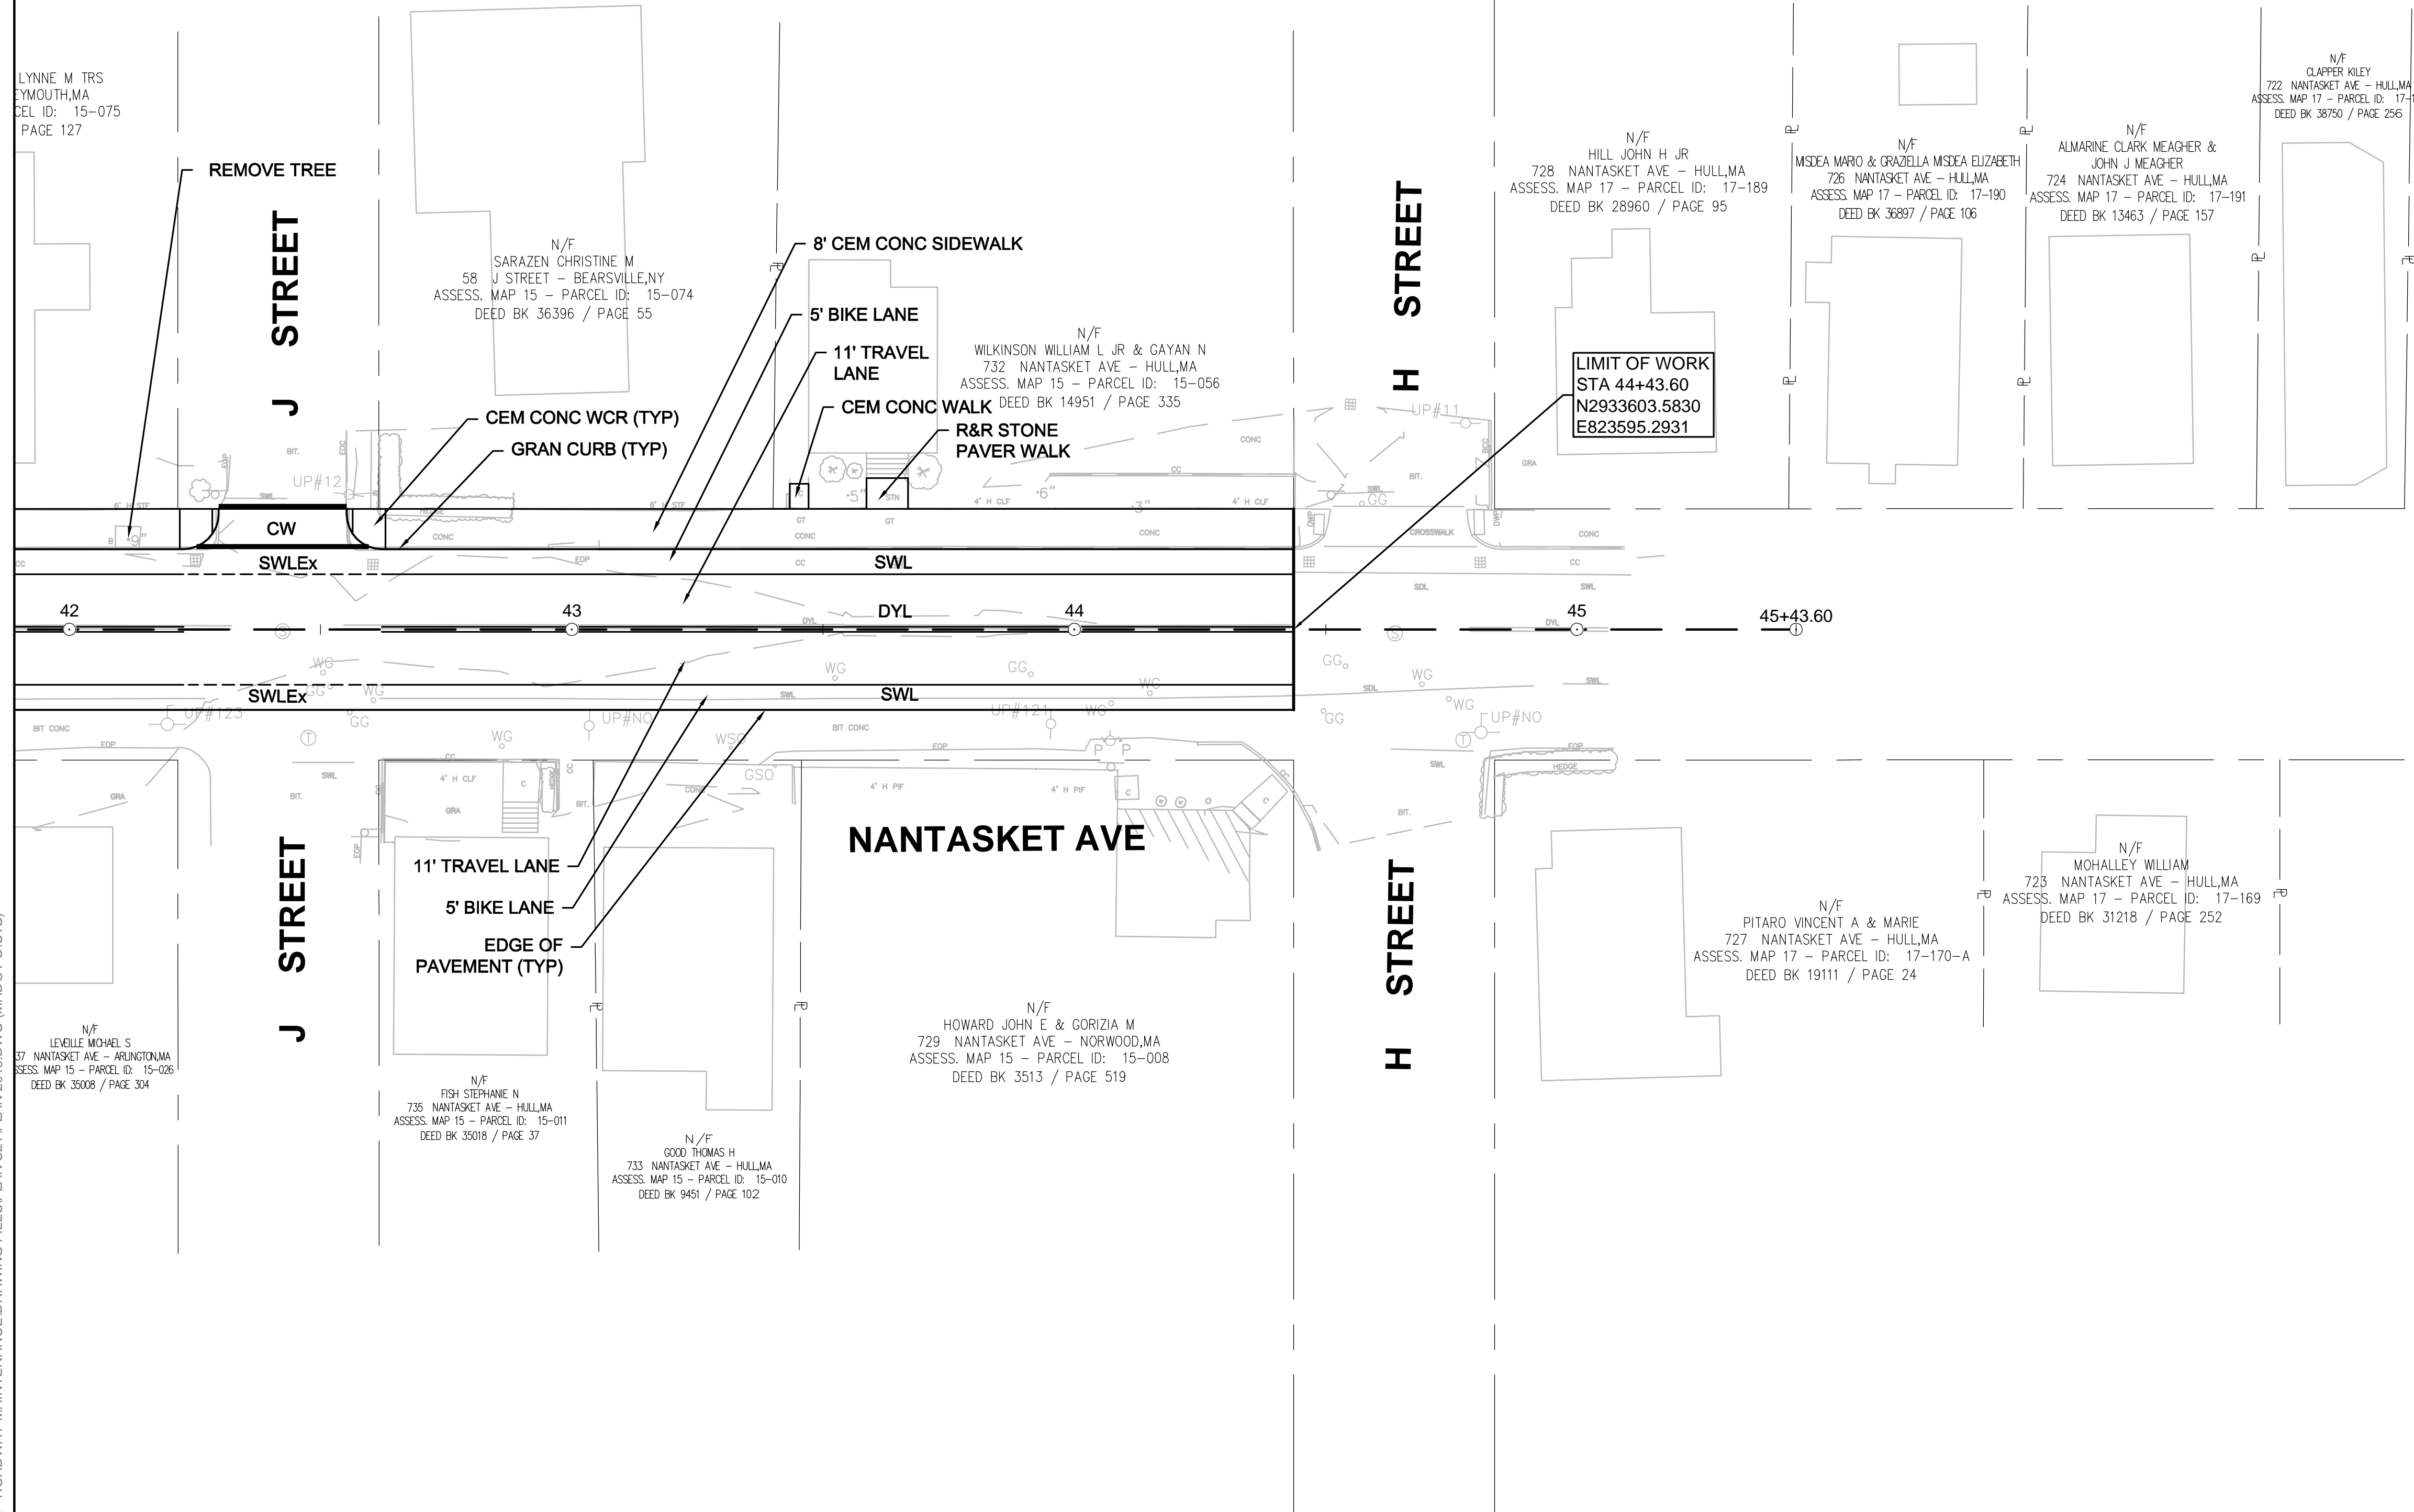

8/9/2018 10:52 AM C:\52005\5273 - HULL - ROADWAY MAINTENANCE\DRAWING FILES\PLAN\SET\PLAN-2018.DWG (MADOT-D.STB)


NUMBER	DATE	MADE BY	CHECKED BY	REVISIONS

DRAWN BY:
DESIGNED BY:
CHECKED BY:

REGISTERED PROFESSIONAL
For Review Only



SUBCONSULTANT

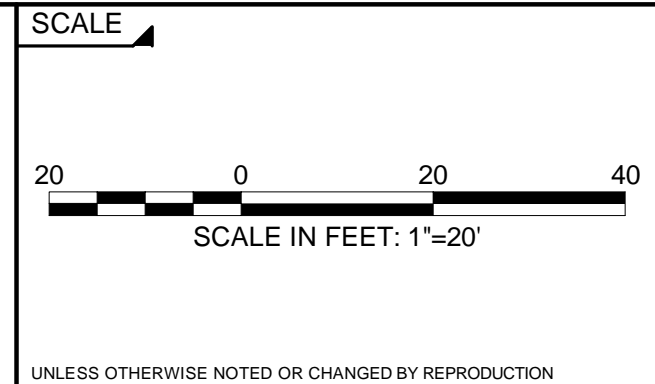

TITLE
**NANTASKET AVE ROADWAY IMPROVEMENTS
TOWN OF HULL, MA**

BETA JOB NO. 5273
ISSUE DATE 5/23/2018 4:10 PM
SHEET NO. **6 OF 6**