


LEGEND
 XX.XX PROPOSED GRADE
 (XX.XX) EXISTING GRADE

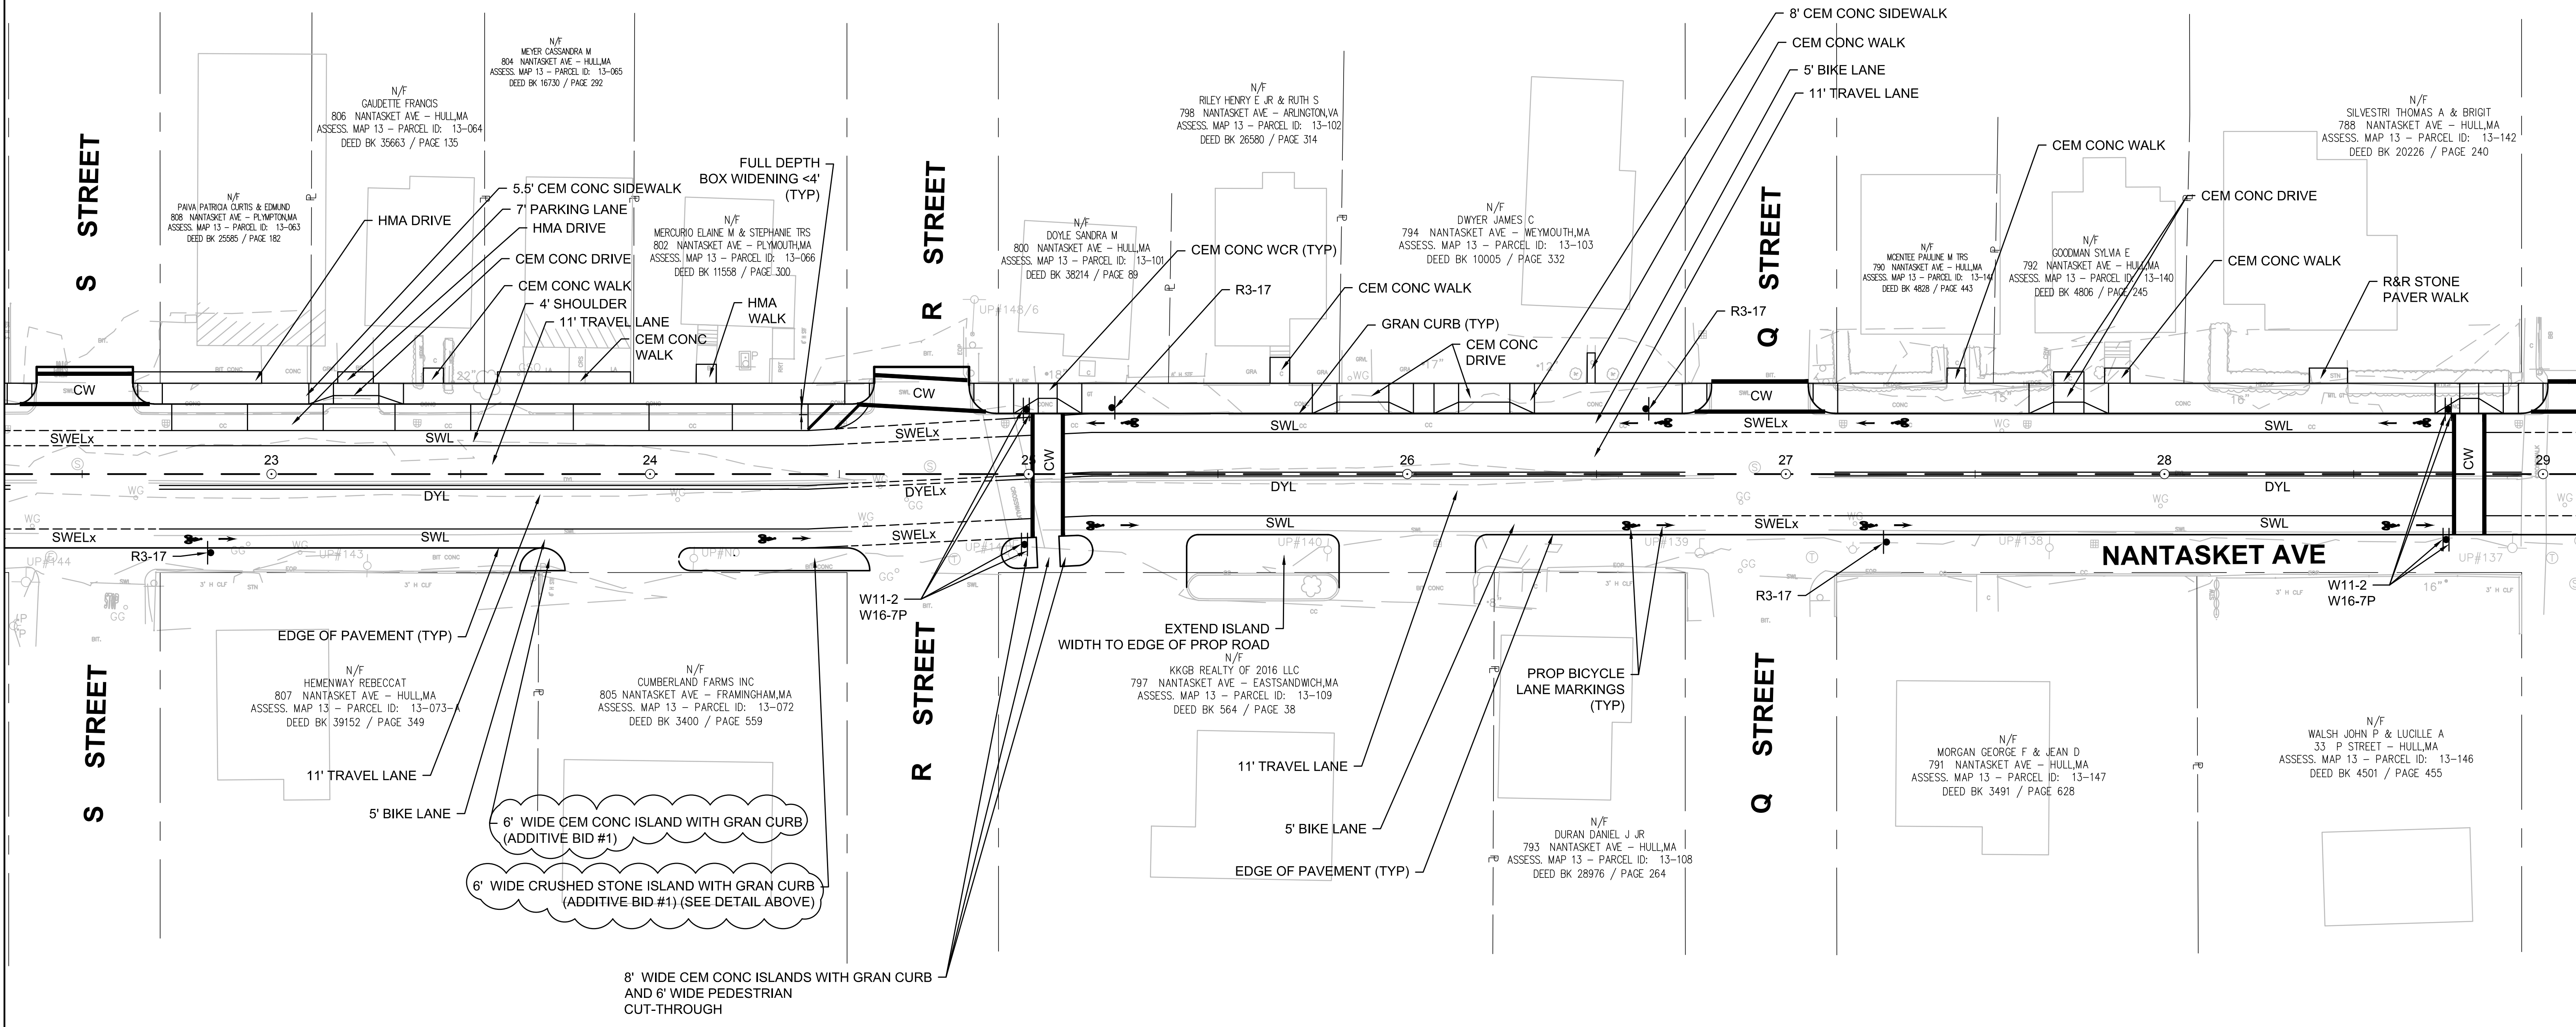

10/8/2019 12:22 PM C:\B2020\5273 - HULL - ROADWAY MAINTENANCE\DRAWING FILES\PLAN SET\PLAN-2018-REV.5 - CUMB FARMS.DWG (MADOT-D.STB)


NUMBER	DATE	MADE BY	CHECKED BY	REVISIONS

DRAWN BY:
 DESIGNED BY:
 CHECKED BY:

REGISTERED PROFESSIONAL
For Review Only

 www.BETA-inc.com

PREPARED BY
 SUBCONSULTANT

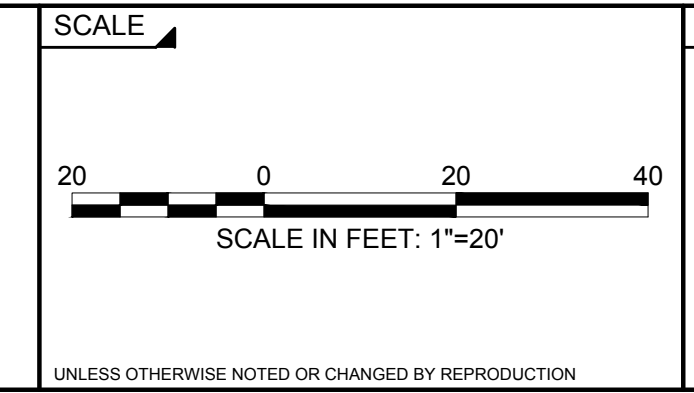

TITLE
NANTASKET AVE ROADWAY IMPROVEMENTS
TOWN OF HULL, MA

BETA JOB NO. 5273
 ISSUE DATE 10/7/2019 3:38 PM
 SHEET NO. **3 OF 6**