

N/F
PARKS THOMAS L & YVETTE L
2 BEACON RD - MILTON, NH
ASSESS. MAP 12 - PARCEL ID: 12-035
DEED BK 555 / PAGE 103

LIMIT OF WORK
STA 10+25
N2936760.5486
E822411.6876

Y STREET

NANTASKET AVE

W STREET

V STREET

V STREET

CADISH AVENUE

8' CEM CONC SIDEWALK

5' BIKE LANE

11' TRAVEL LANE

GRAN CURB (TYP)

CEM CONC WALK

CEM CONC WCR (TYP)

CEM CONC WALK

REMOVE TREE

CEM CONC WALK

REMOVE TREES

DYL

11' TRAVEL LANE

5' BIKE LANE

EDGE OF PAVEMENT (TYP)

N/F
HULL TOWN OF
0 NANTASKET AVE - HULL, MA
ASSESS. MAP 12 - PARCEL ID: 12-111
DEED BK / PAGE

N/F
KELLY WILLIAM R. JR.
839 NANTASKET AVE - HULL, MA
ASSESS. MAP 12 - PARCEL ID: 12-106
DEED BK 34824 / PAGE 130

N/F
KELLEY WILLIAM R. JR TRS
845 NANTASKET AVE - HULL, MA
ASSESS. MAP 12 - PARCEL ID: 12-109
DEED BK 29707 / PAGE 339

N/F
KELLEY WILLIAM R. JR TRS
0 NANTASKET AVE - HULL, MA
ASSESS. MAP 12 - PARCEL ID: 12-110
DEED BK 5510 / PAGE 449

N/F
KELLY WILLIAM R. JR.
839 NANTASKET AVE - HULL, MA
ASSESS. MAP 12 - PARCEL ID: 12-106
DEED BK 34824 / PAGE 130

8/9/2018 10:51 AM C:\2018\5273 - HULL - ROADWAY MAINTENANCE\DRAWING FILES\PLAN\SET\PLAN-2018.DWG (MADOT-D.STB)


NUMBER	DATE	MADE BY	CHECKED BY	REVISIONS

DRAWN BY:
DESIGNED BY:
CHECKED BY:

REGISTERED PROFESSIONAL
For Review Only




SUBCONSULTANT

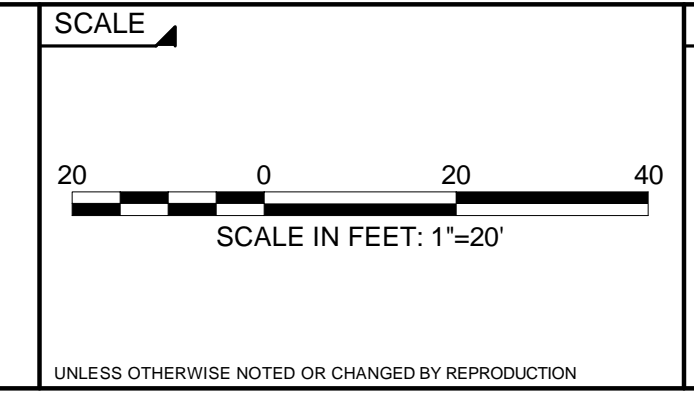

TITLE
**NANTASKET AVE ROADWAY IMPROVEMENTS
TOWN OF HULL, MA**

BETA JOB NO. 5273
ISSUE DATE 5/23/2018 4:10 PM
SHEET NO. **1 OF 6**

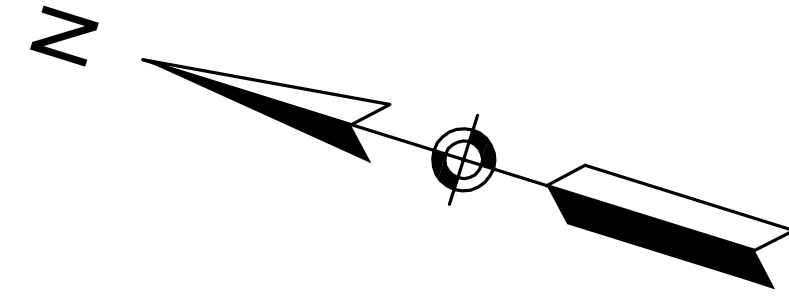

V STREET

V STREET

U STREET


U STREET

T STREET

T STREET

S STREET

S STREET

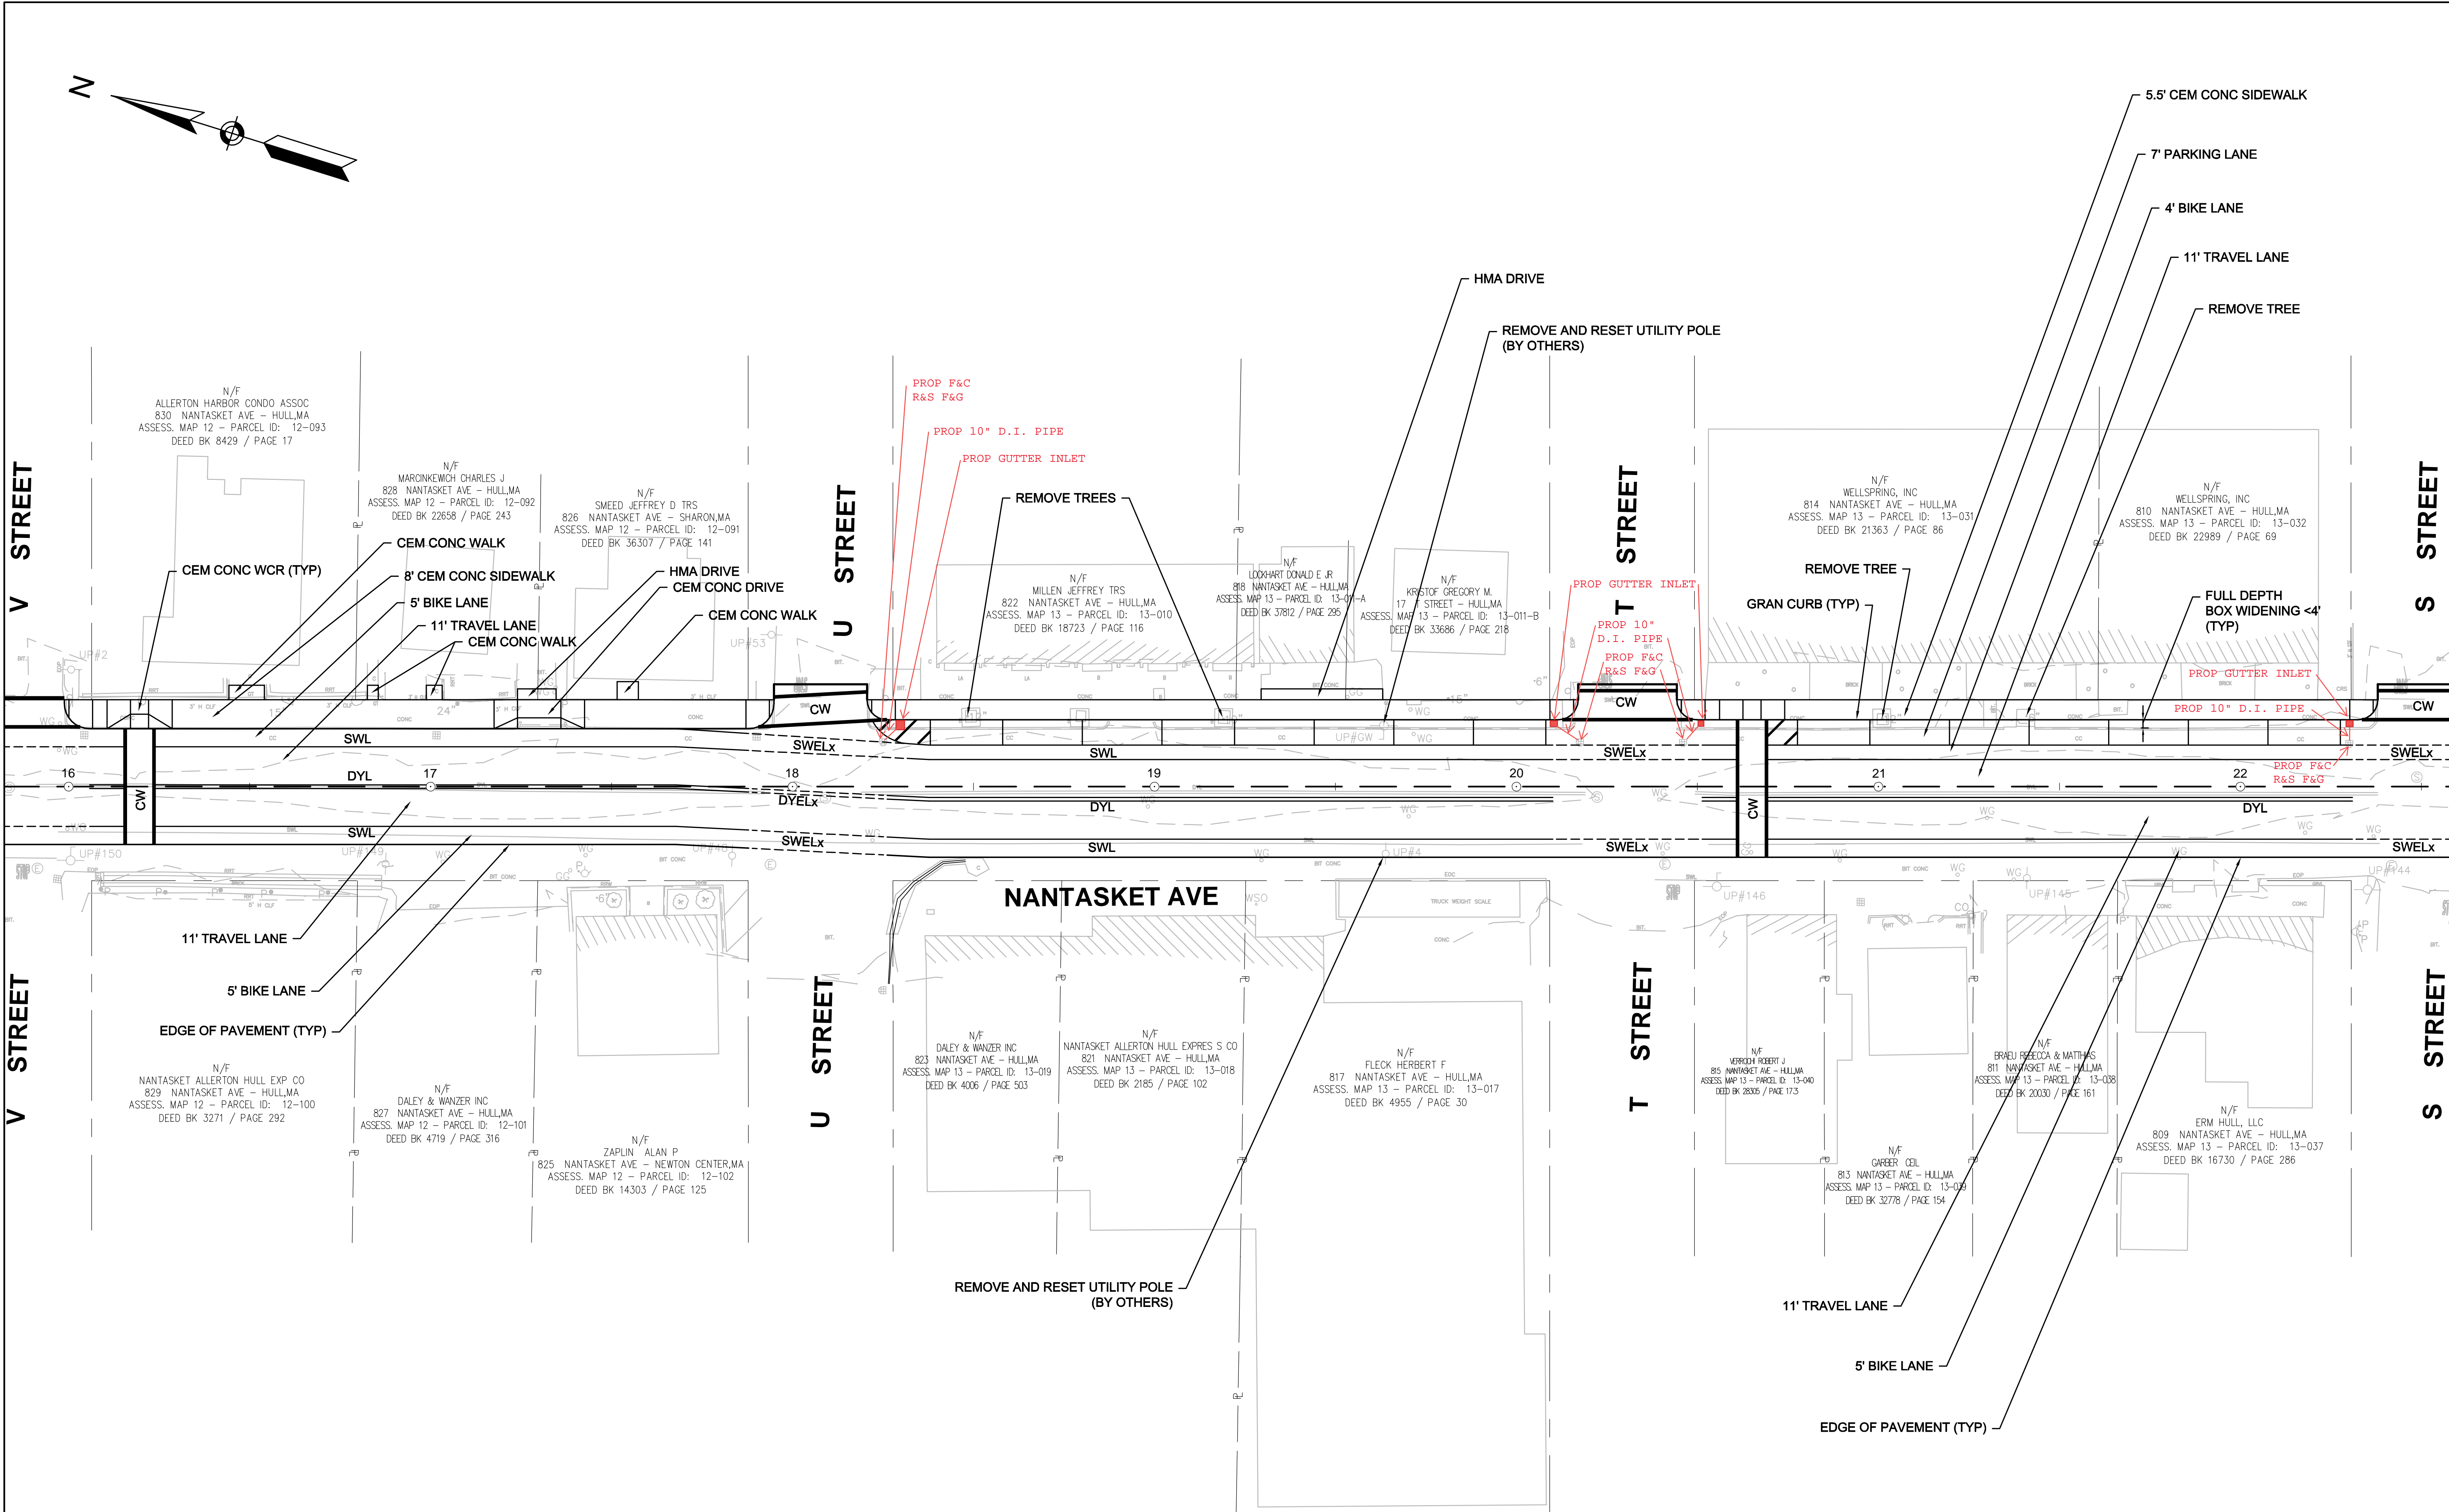


NUMBER	DATE	MADE BY	CHECKED BY	REVISIONS

DRAWN BY:
DESIGNED BY:
CHECKED BY:

REGISTERED PROFESSIONAL
For Review Only





SUBCONSULTANT

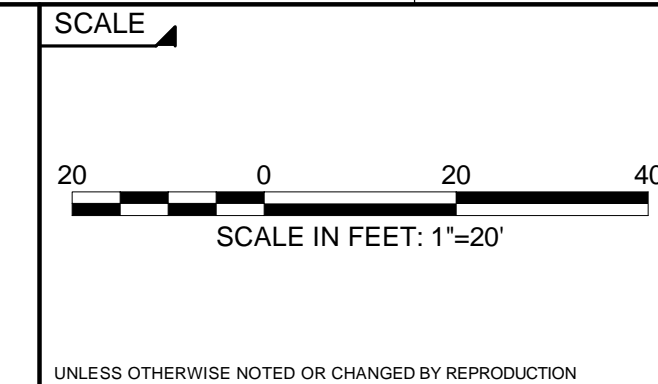

TITLE
NANTASKET AVE ROADWAY IMPROVEMENTS
TOWN OF HULL, MA

BETA JOB NO. 5273
ISSUE DATE 5/23/2018 4:10 PM
SHEET NO. **2 OF 6**

8/9/2018 10:52 AM C:\52005\5273 - HULL - ROADWAY MAINTENANCE\DRAWING FILES\PLAN\SET\PLAN-2018.DWG (MADOT-D.STB)

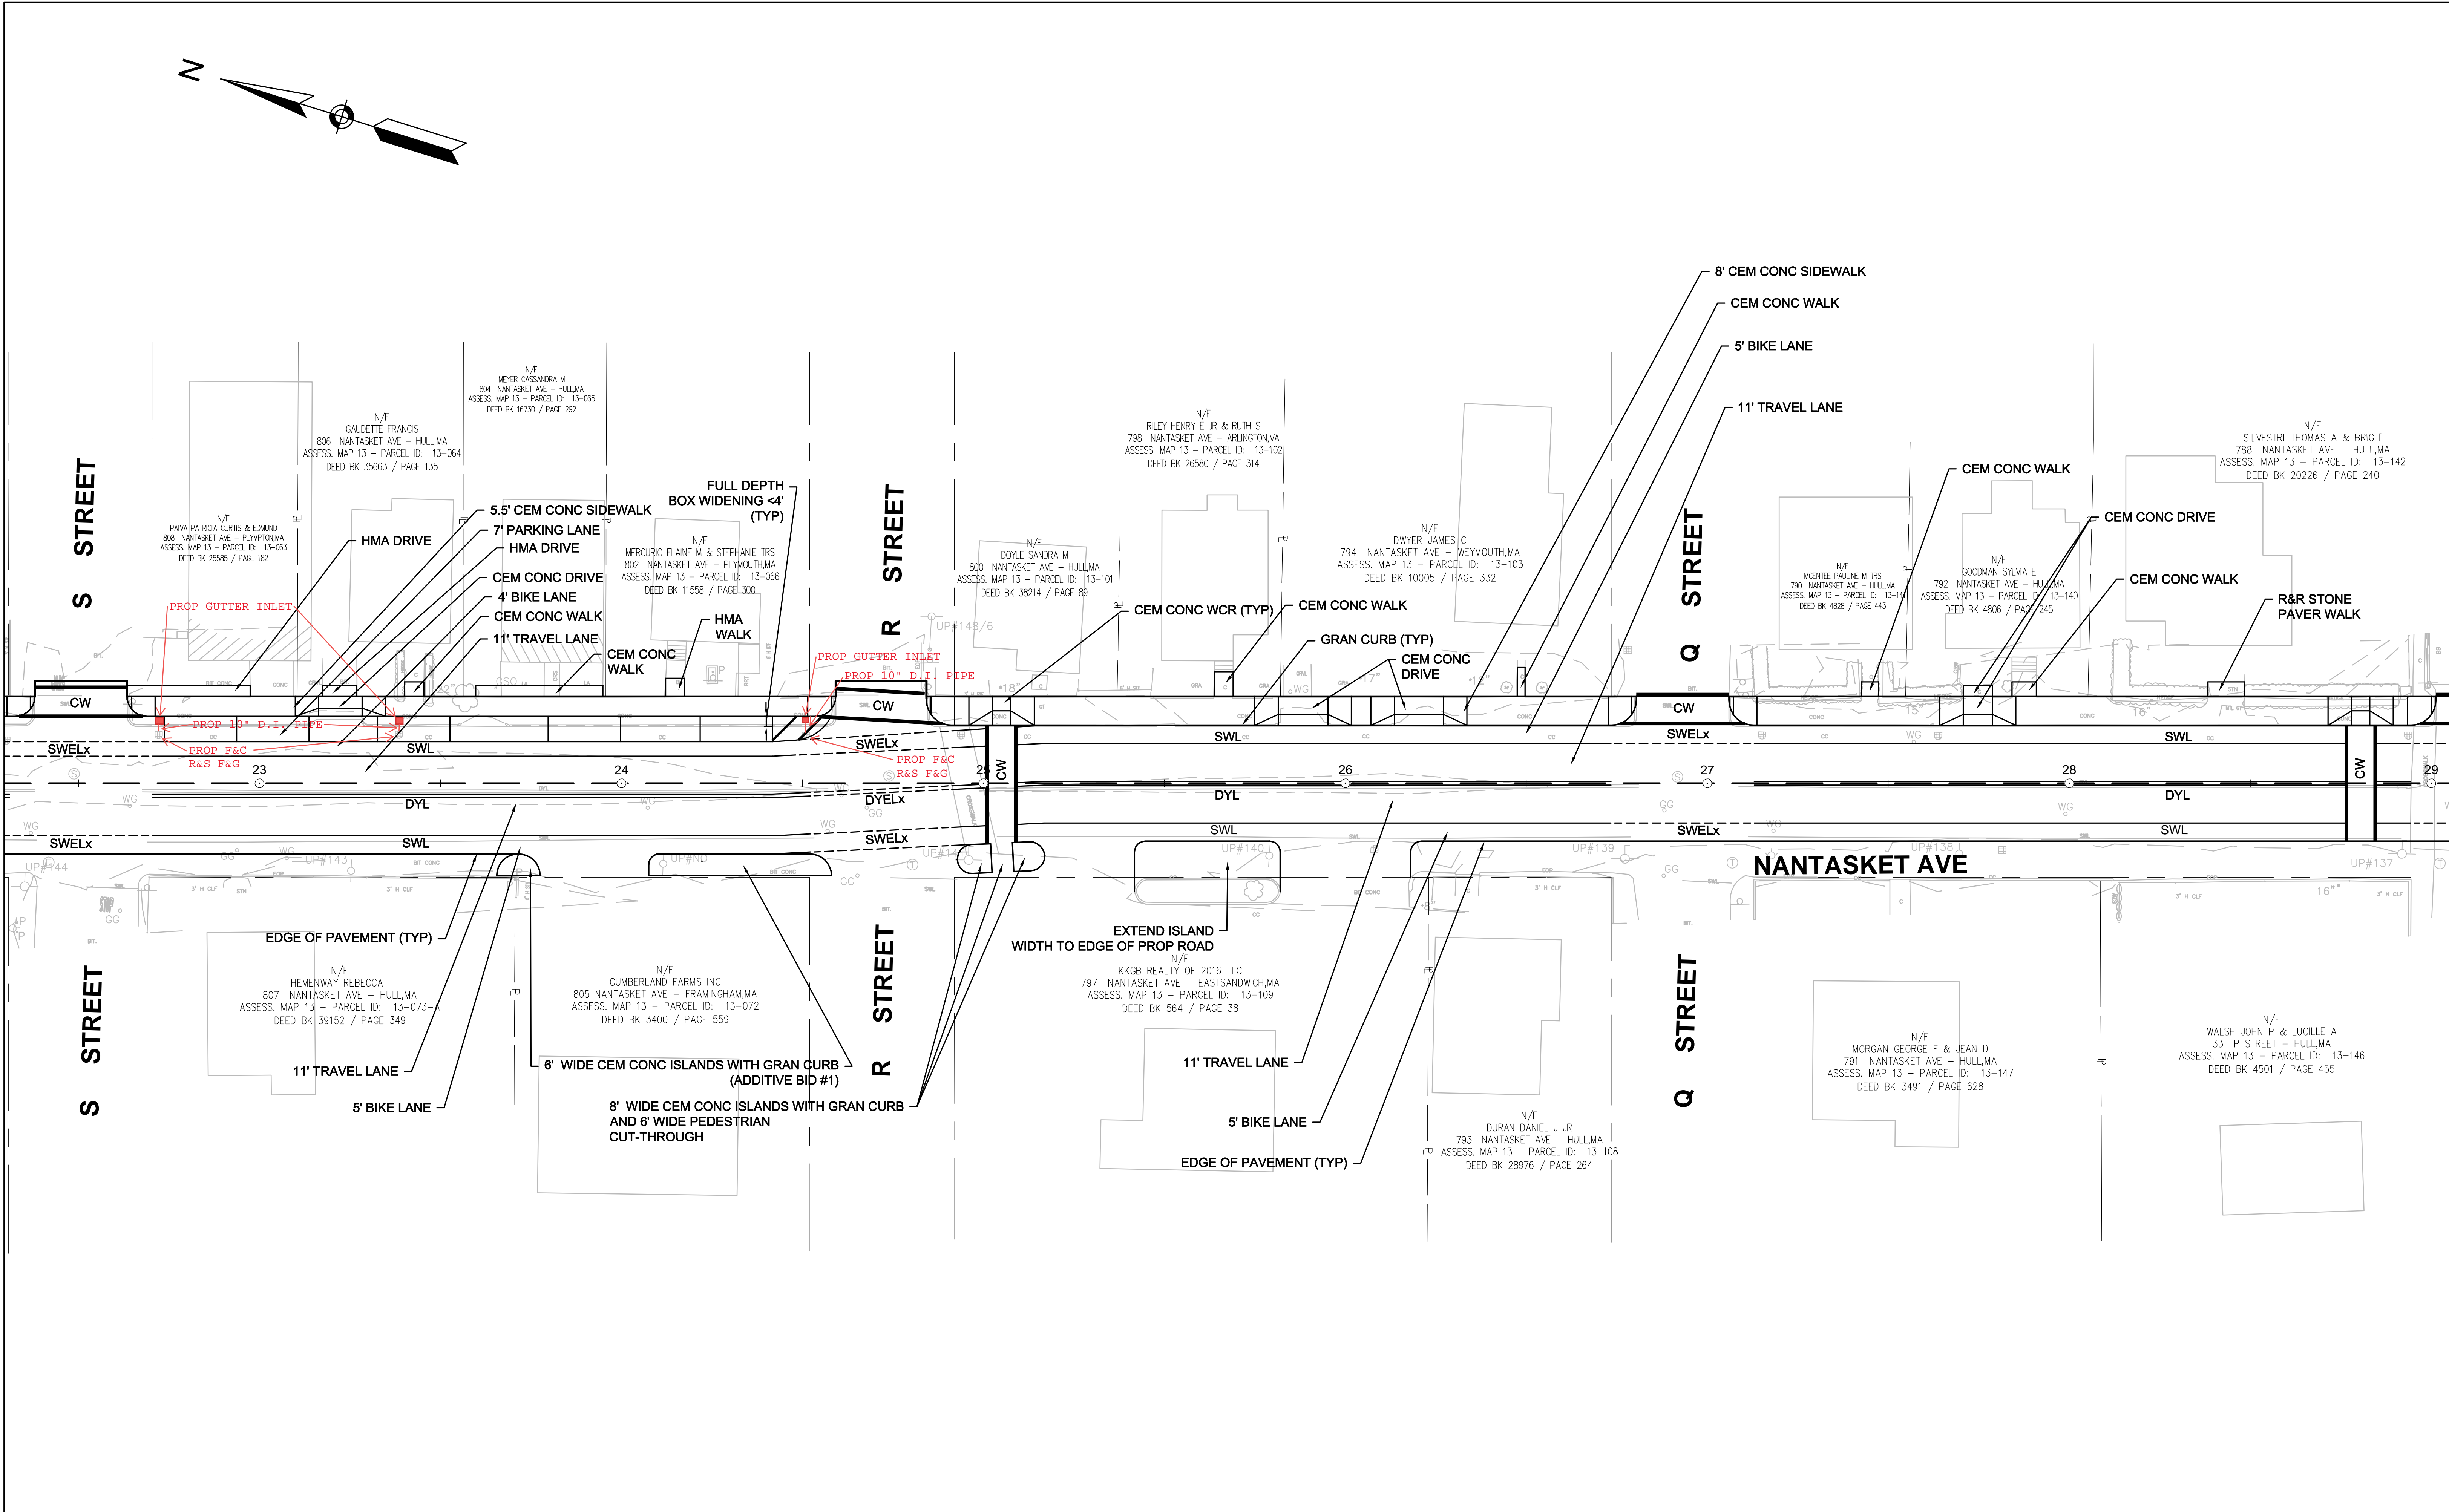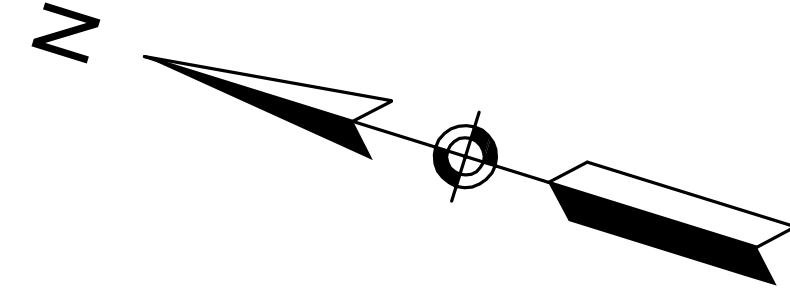

8/9/2018 10:52 AM C:\52005\5273 - HULL - ROADWAY MAINTENANCE\DRAWING FILES\PLAN SET\PLAN-2018.DWG (MADOT-D.STB)

NUMBER	DATE	MADE BY	CHECKED BY	REVISIONS

DRAWN BY:
DESIGNED BY:
CHECKED BY:


REGISTERED PROFESSIONAL PREPARED BY

For Review Only



www.BETA-inc.com

SUBCONSULTANT

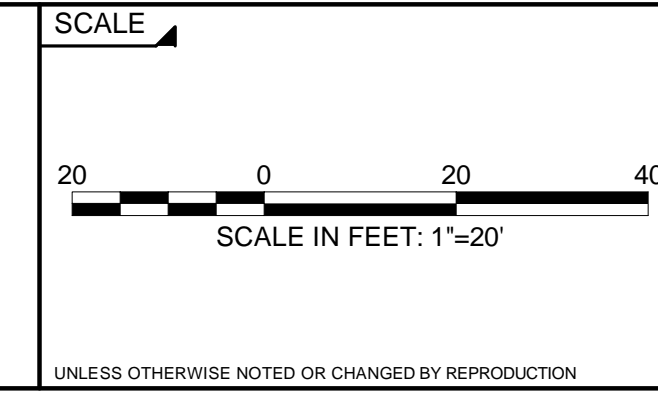



TITLE

NANTASKET AVE ROADWAY IMPROVEMENTS
TOWN OF HULL, MA

BETA JOB NO. 5273

ISSUE DATE 5/23/2018 4:10 PM

SHEET NO. **3 OF 6**

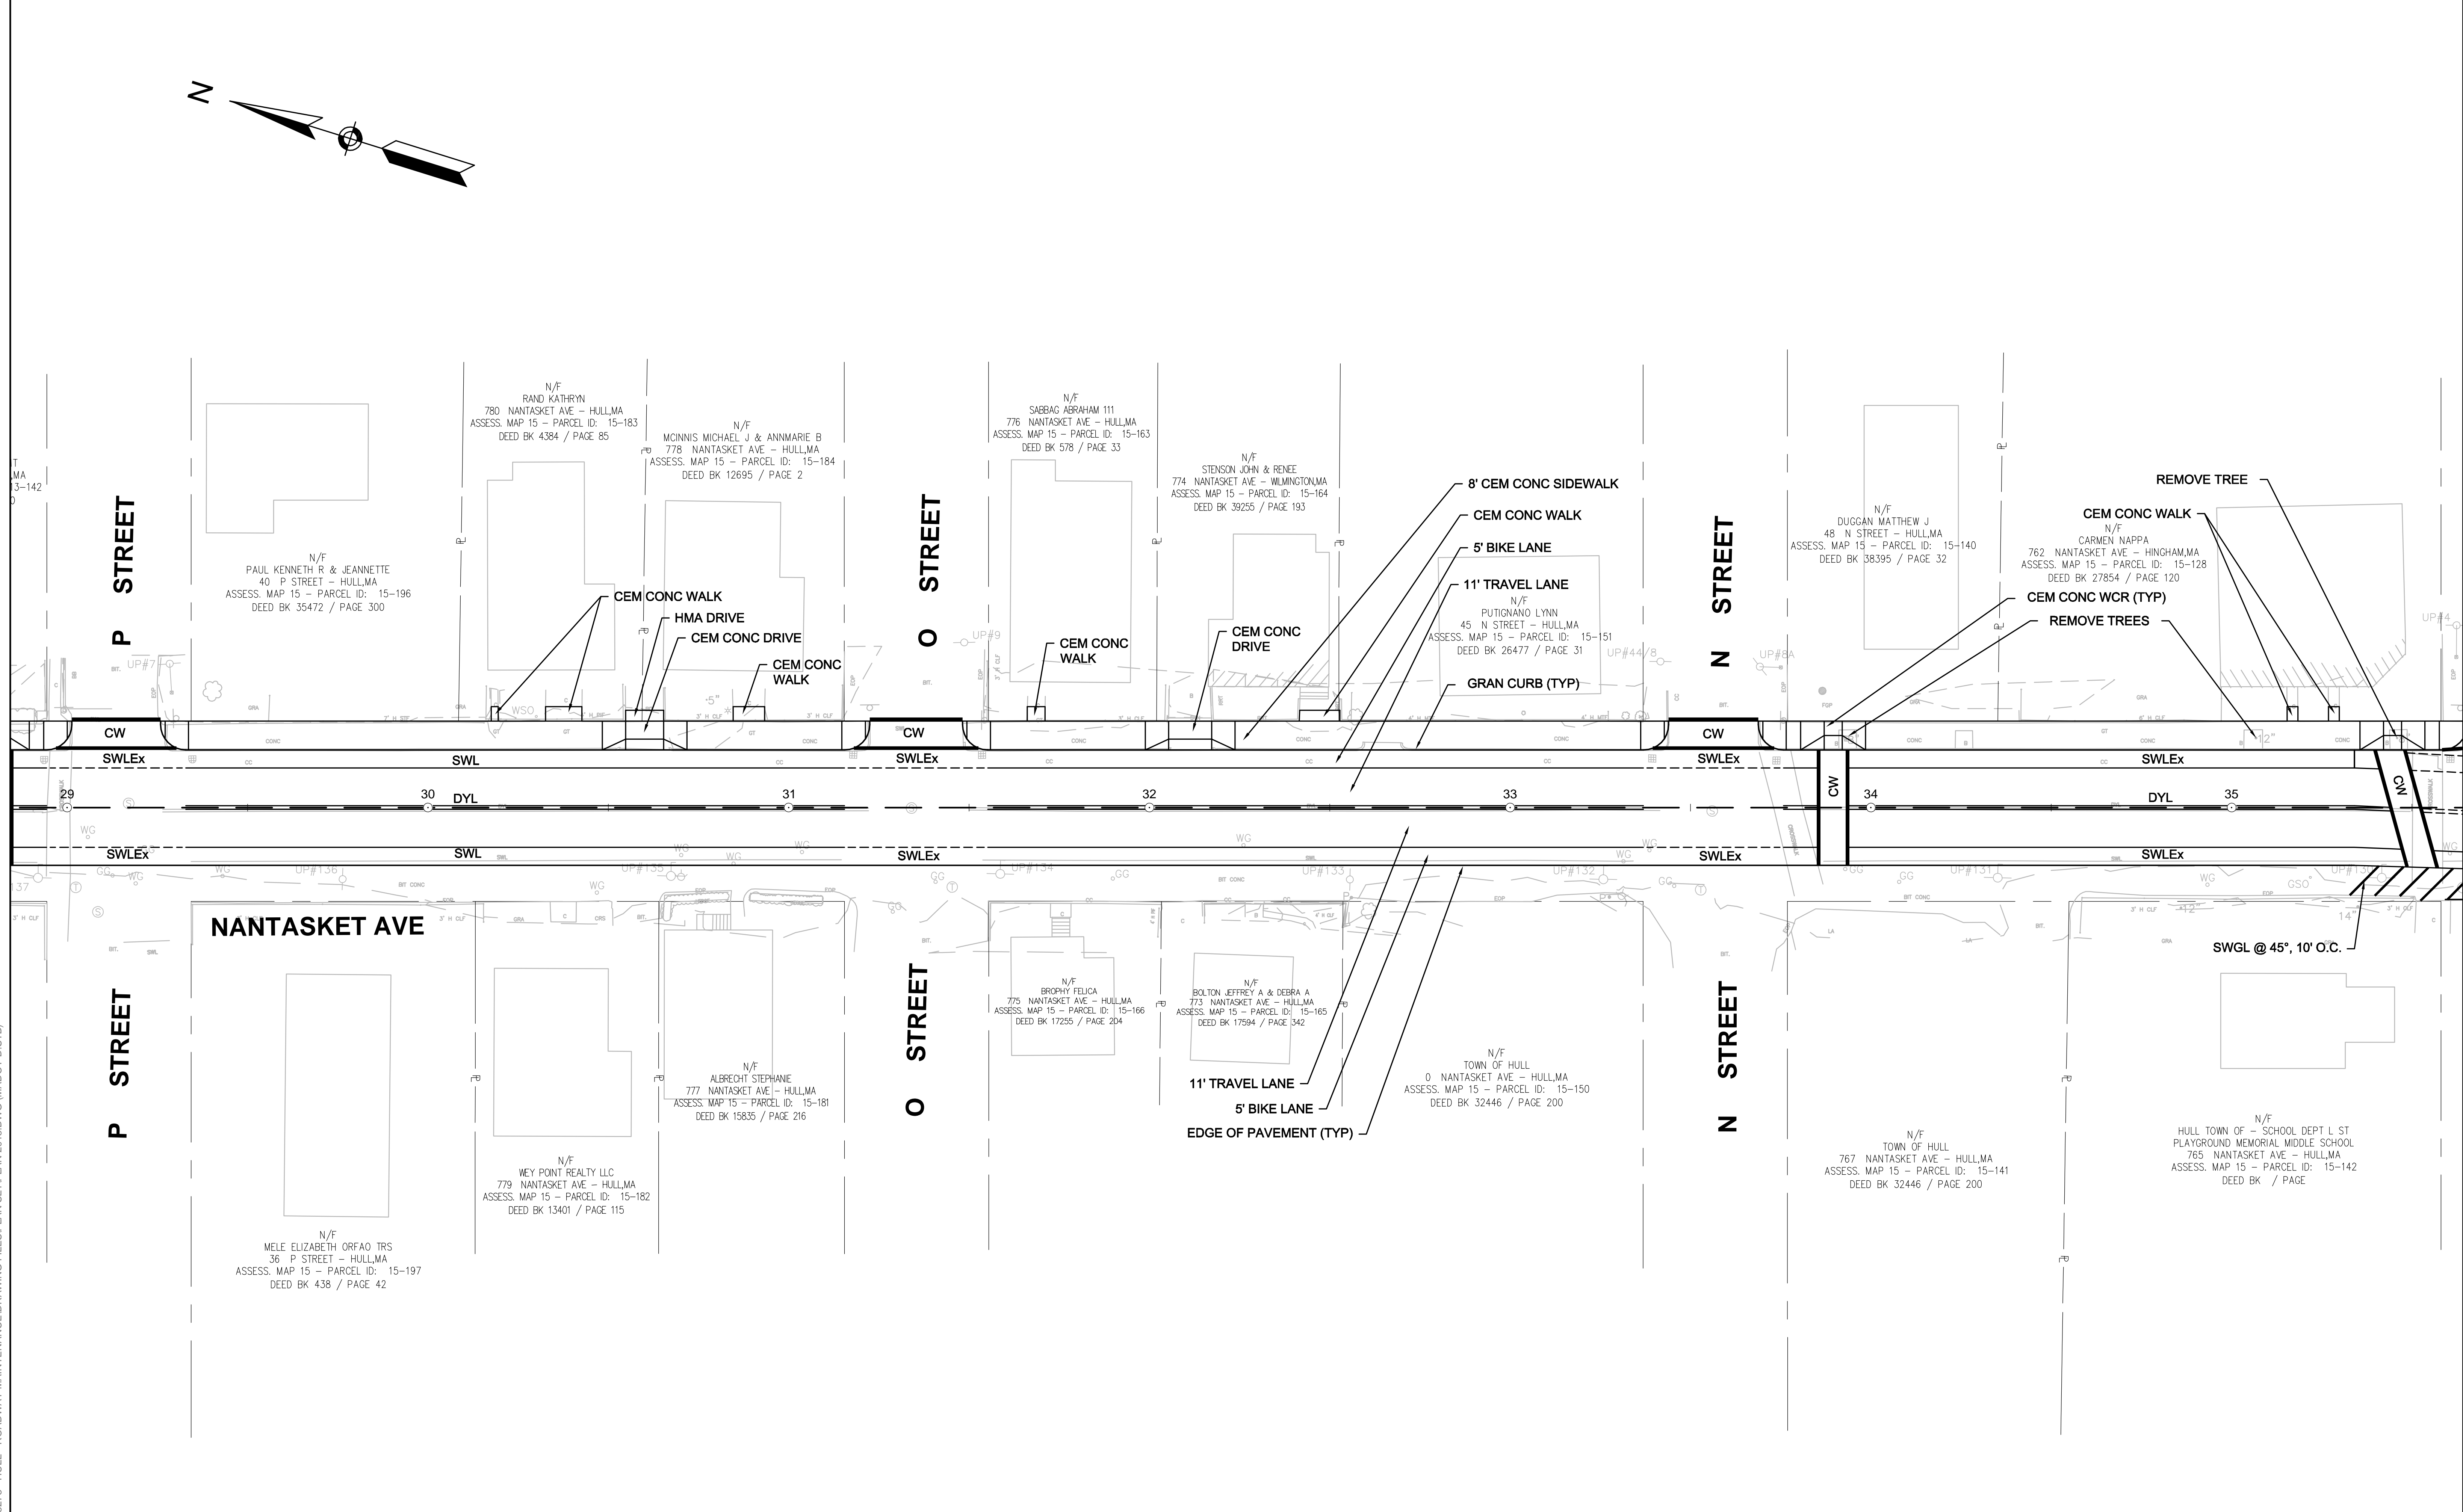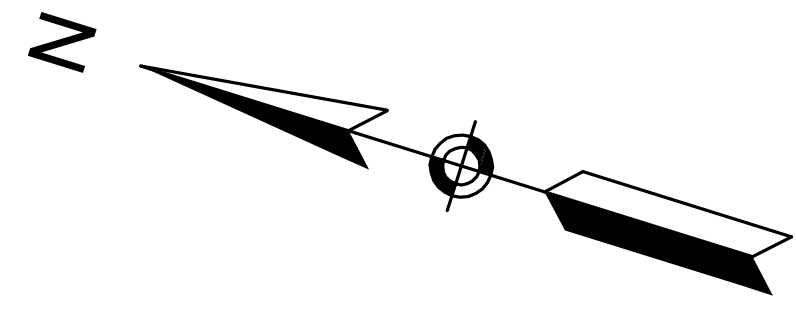

8/9/2018 10:52 AM C:\52005\5273 - HULL - ROADWAY MAINTENANCE\DRAWING FILES\PLAN\SET\PLAN\2018.DWG (MADOT-D.STB)


NUMBER	DATE	MADE BY	CHECKED BY	REVISIONS

DRAWN BY:
DESIGNED BY:
CHECKED BY:

REGISTERED PROFESSIONAL
For Review Only





SUBCONSULTANT

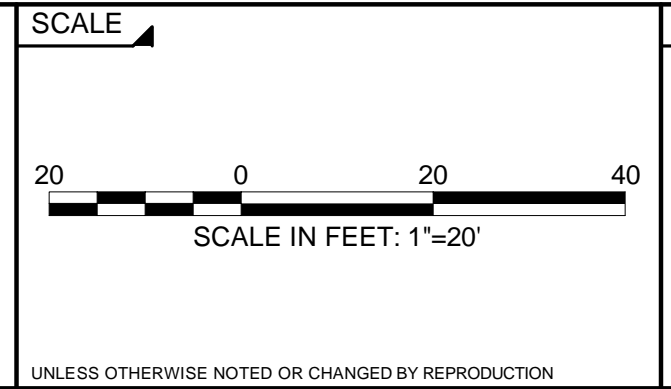

TITLE
**NANTASKET AVE ROADWAY IMPROVEMENTS
TOWN OF HULL, MA**

BETA JOB NO. 5273
ISSUE DATE 5/23/2018 4:10 PM
SHEET NO. **4 OF 6**

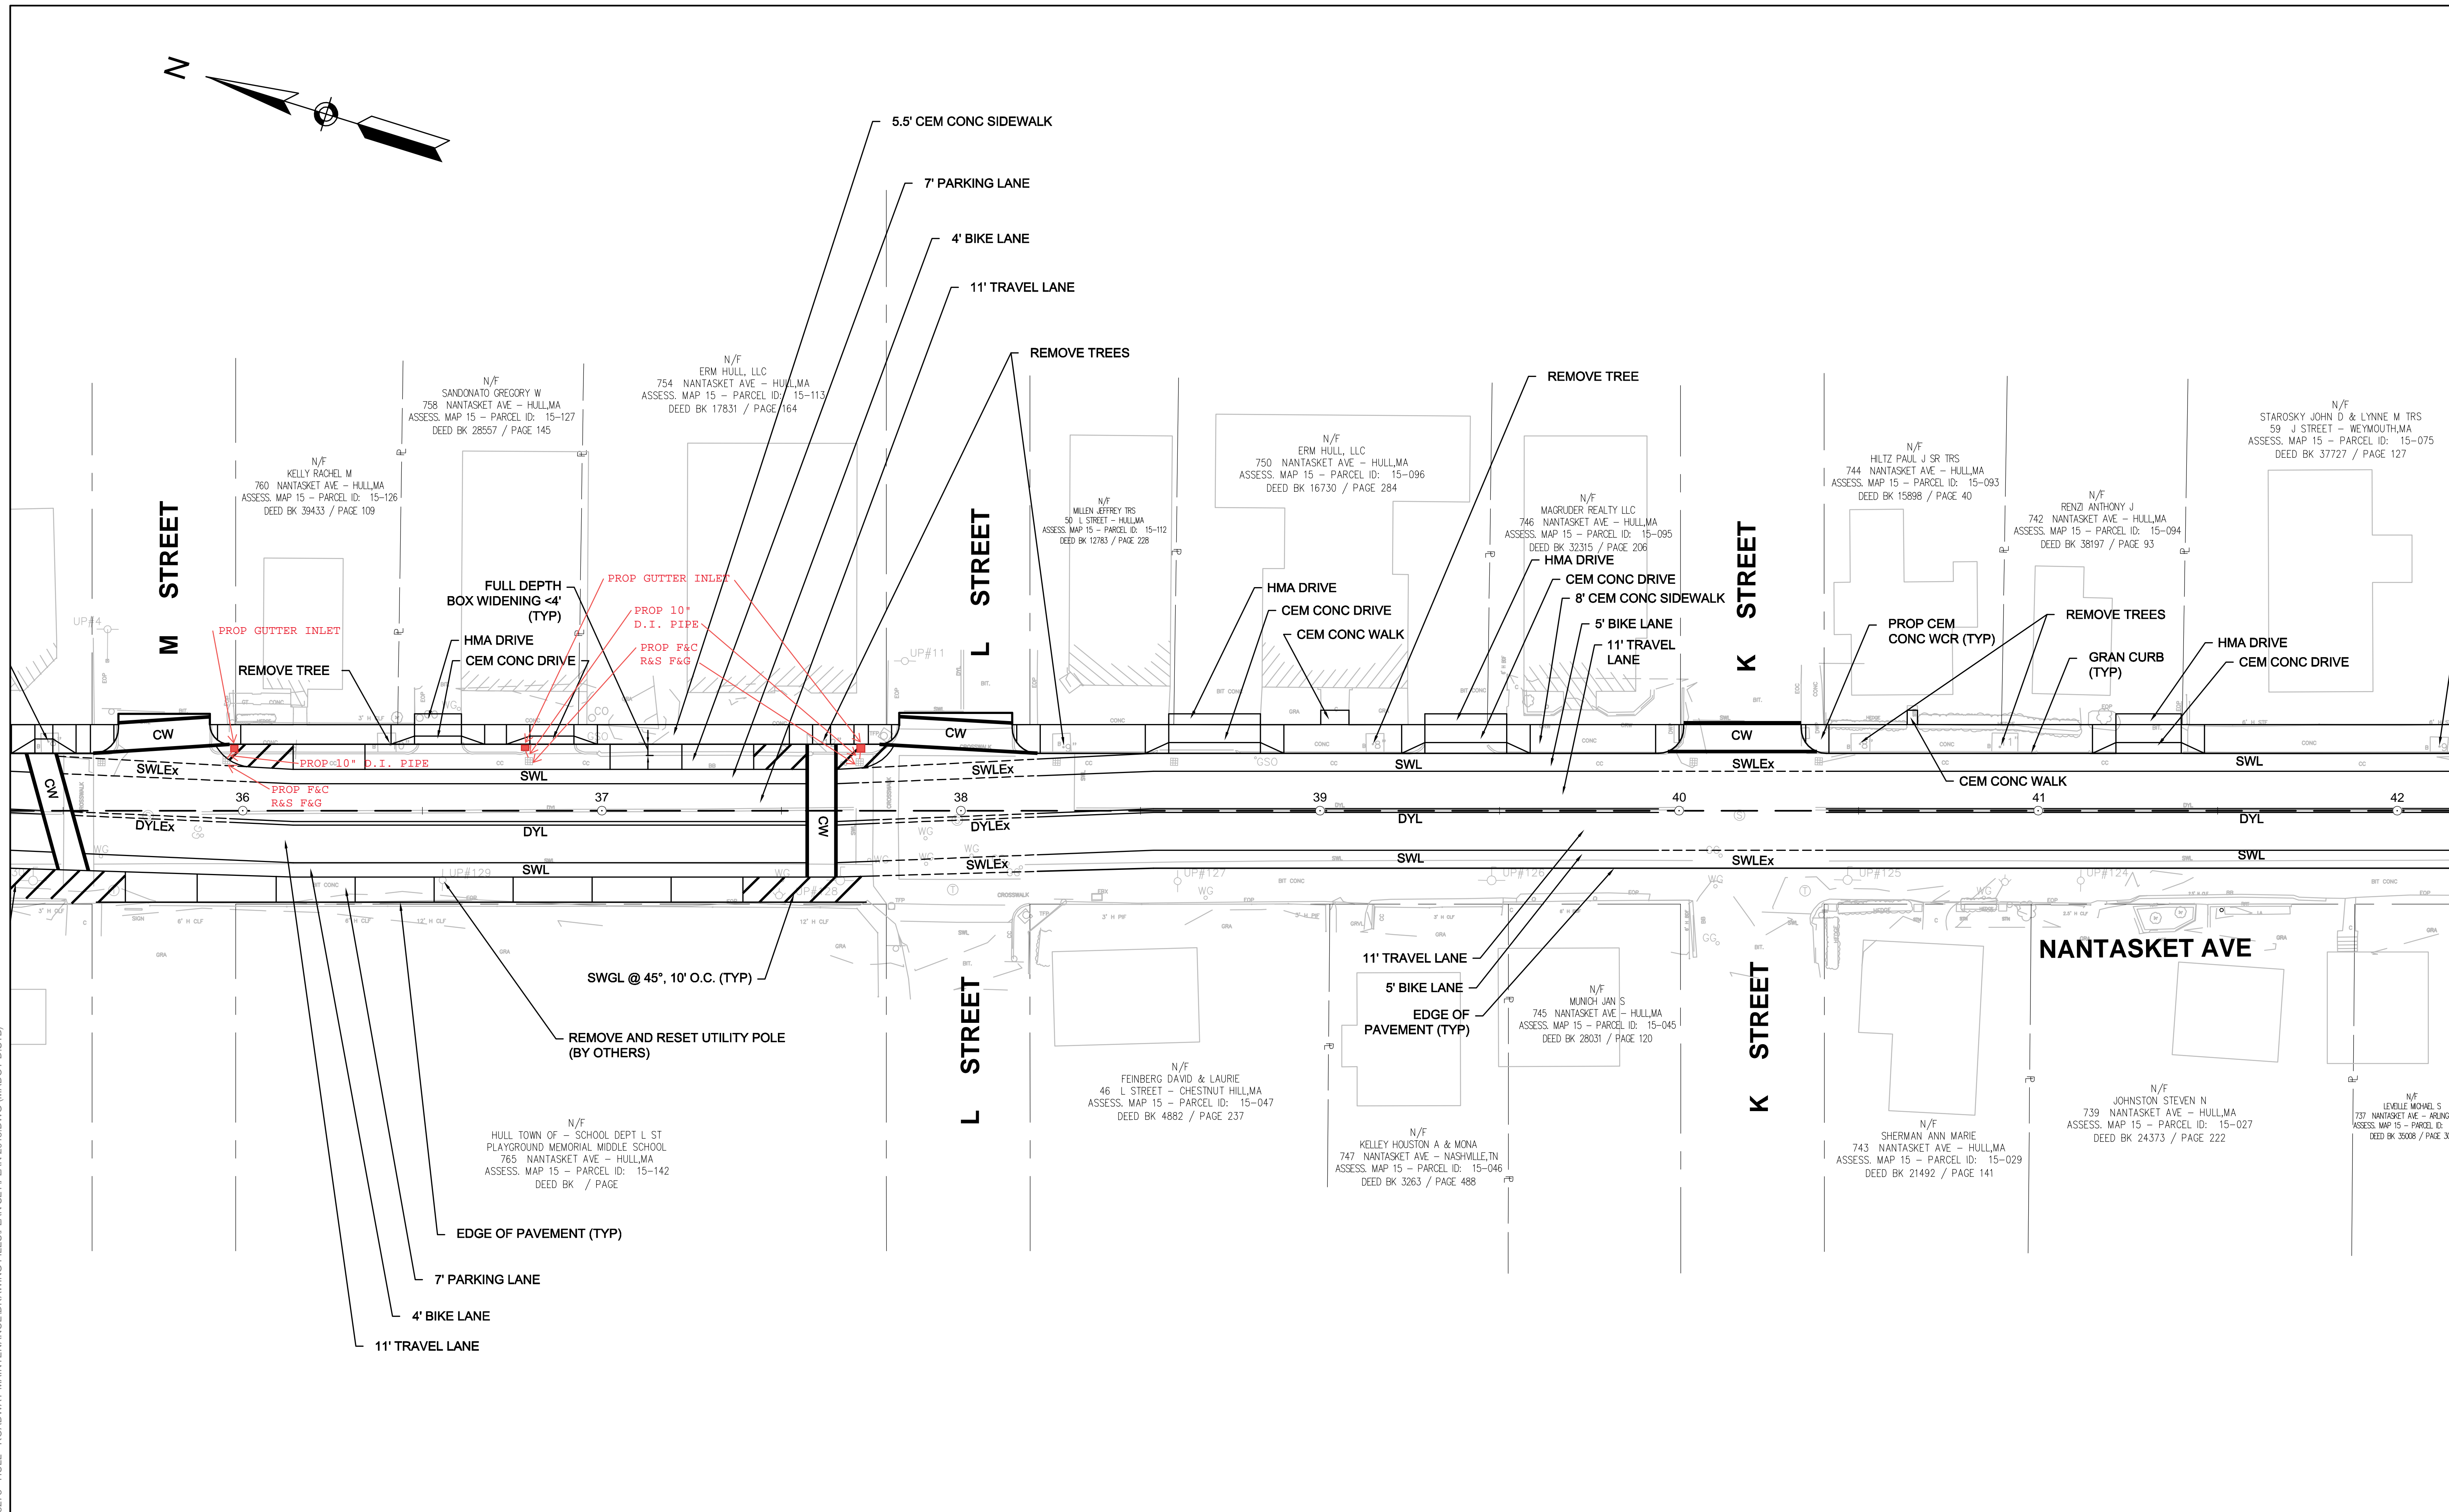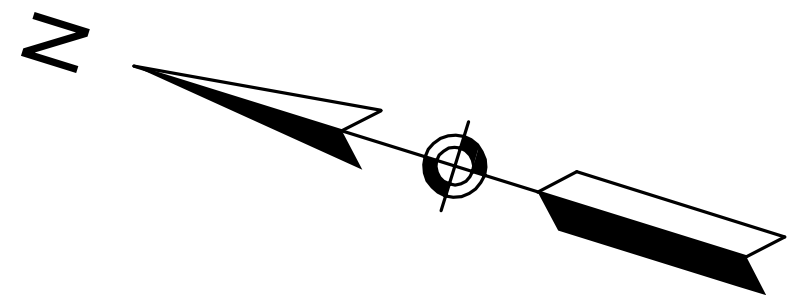

8/9/2018 10:52 AM C:\52005\5273 - HULL - ROADWAY MAINTENANCE\DRAWING FILES\PLAN SET\PLAN-2018.DWG (MADOT-D.STB)


NUMBER	DATE	MADE BY	CHECKED BY	REVISIONS

DRAWN BY:
DESIGNED BY:
CHECKED BY:

REGISTERED PROFESSIONAL
For Review Only




SUBCONSULTANT

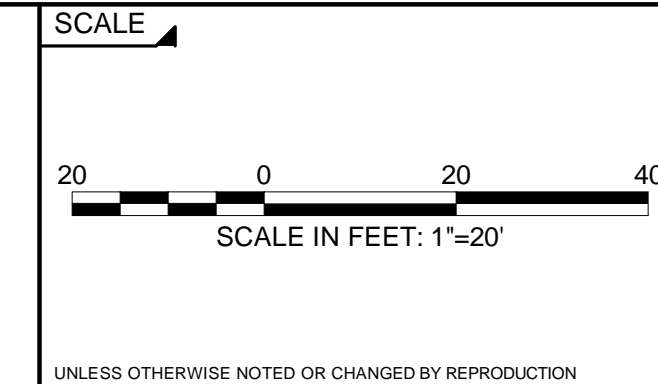


TITLE
NANTASKET AVE ROADWAY IMPROVEMENTS
TOWN OF HULL, MA

BETA JOB NO. 5273
ISSUE DATE 5/23/2018 4:10 PM
SHEET NO. **5 OF 6**

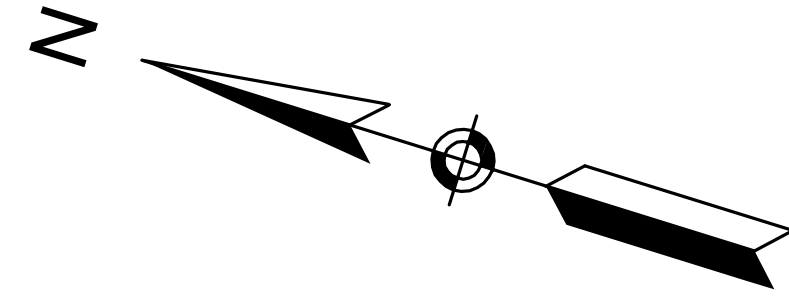

LYNNE M TRS
PLYMOUTH, MA
DEED ID: 15-075
PAGE 127

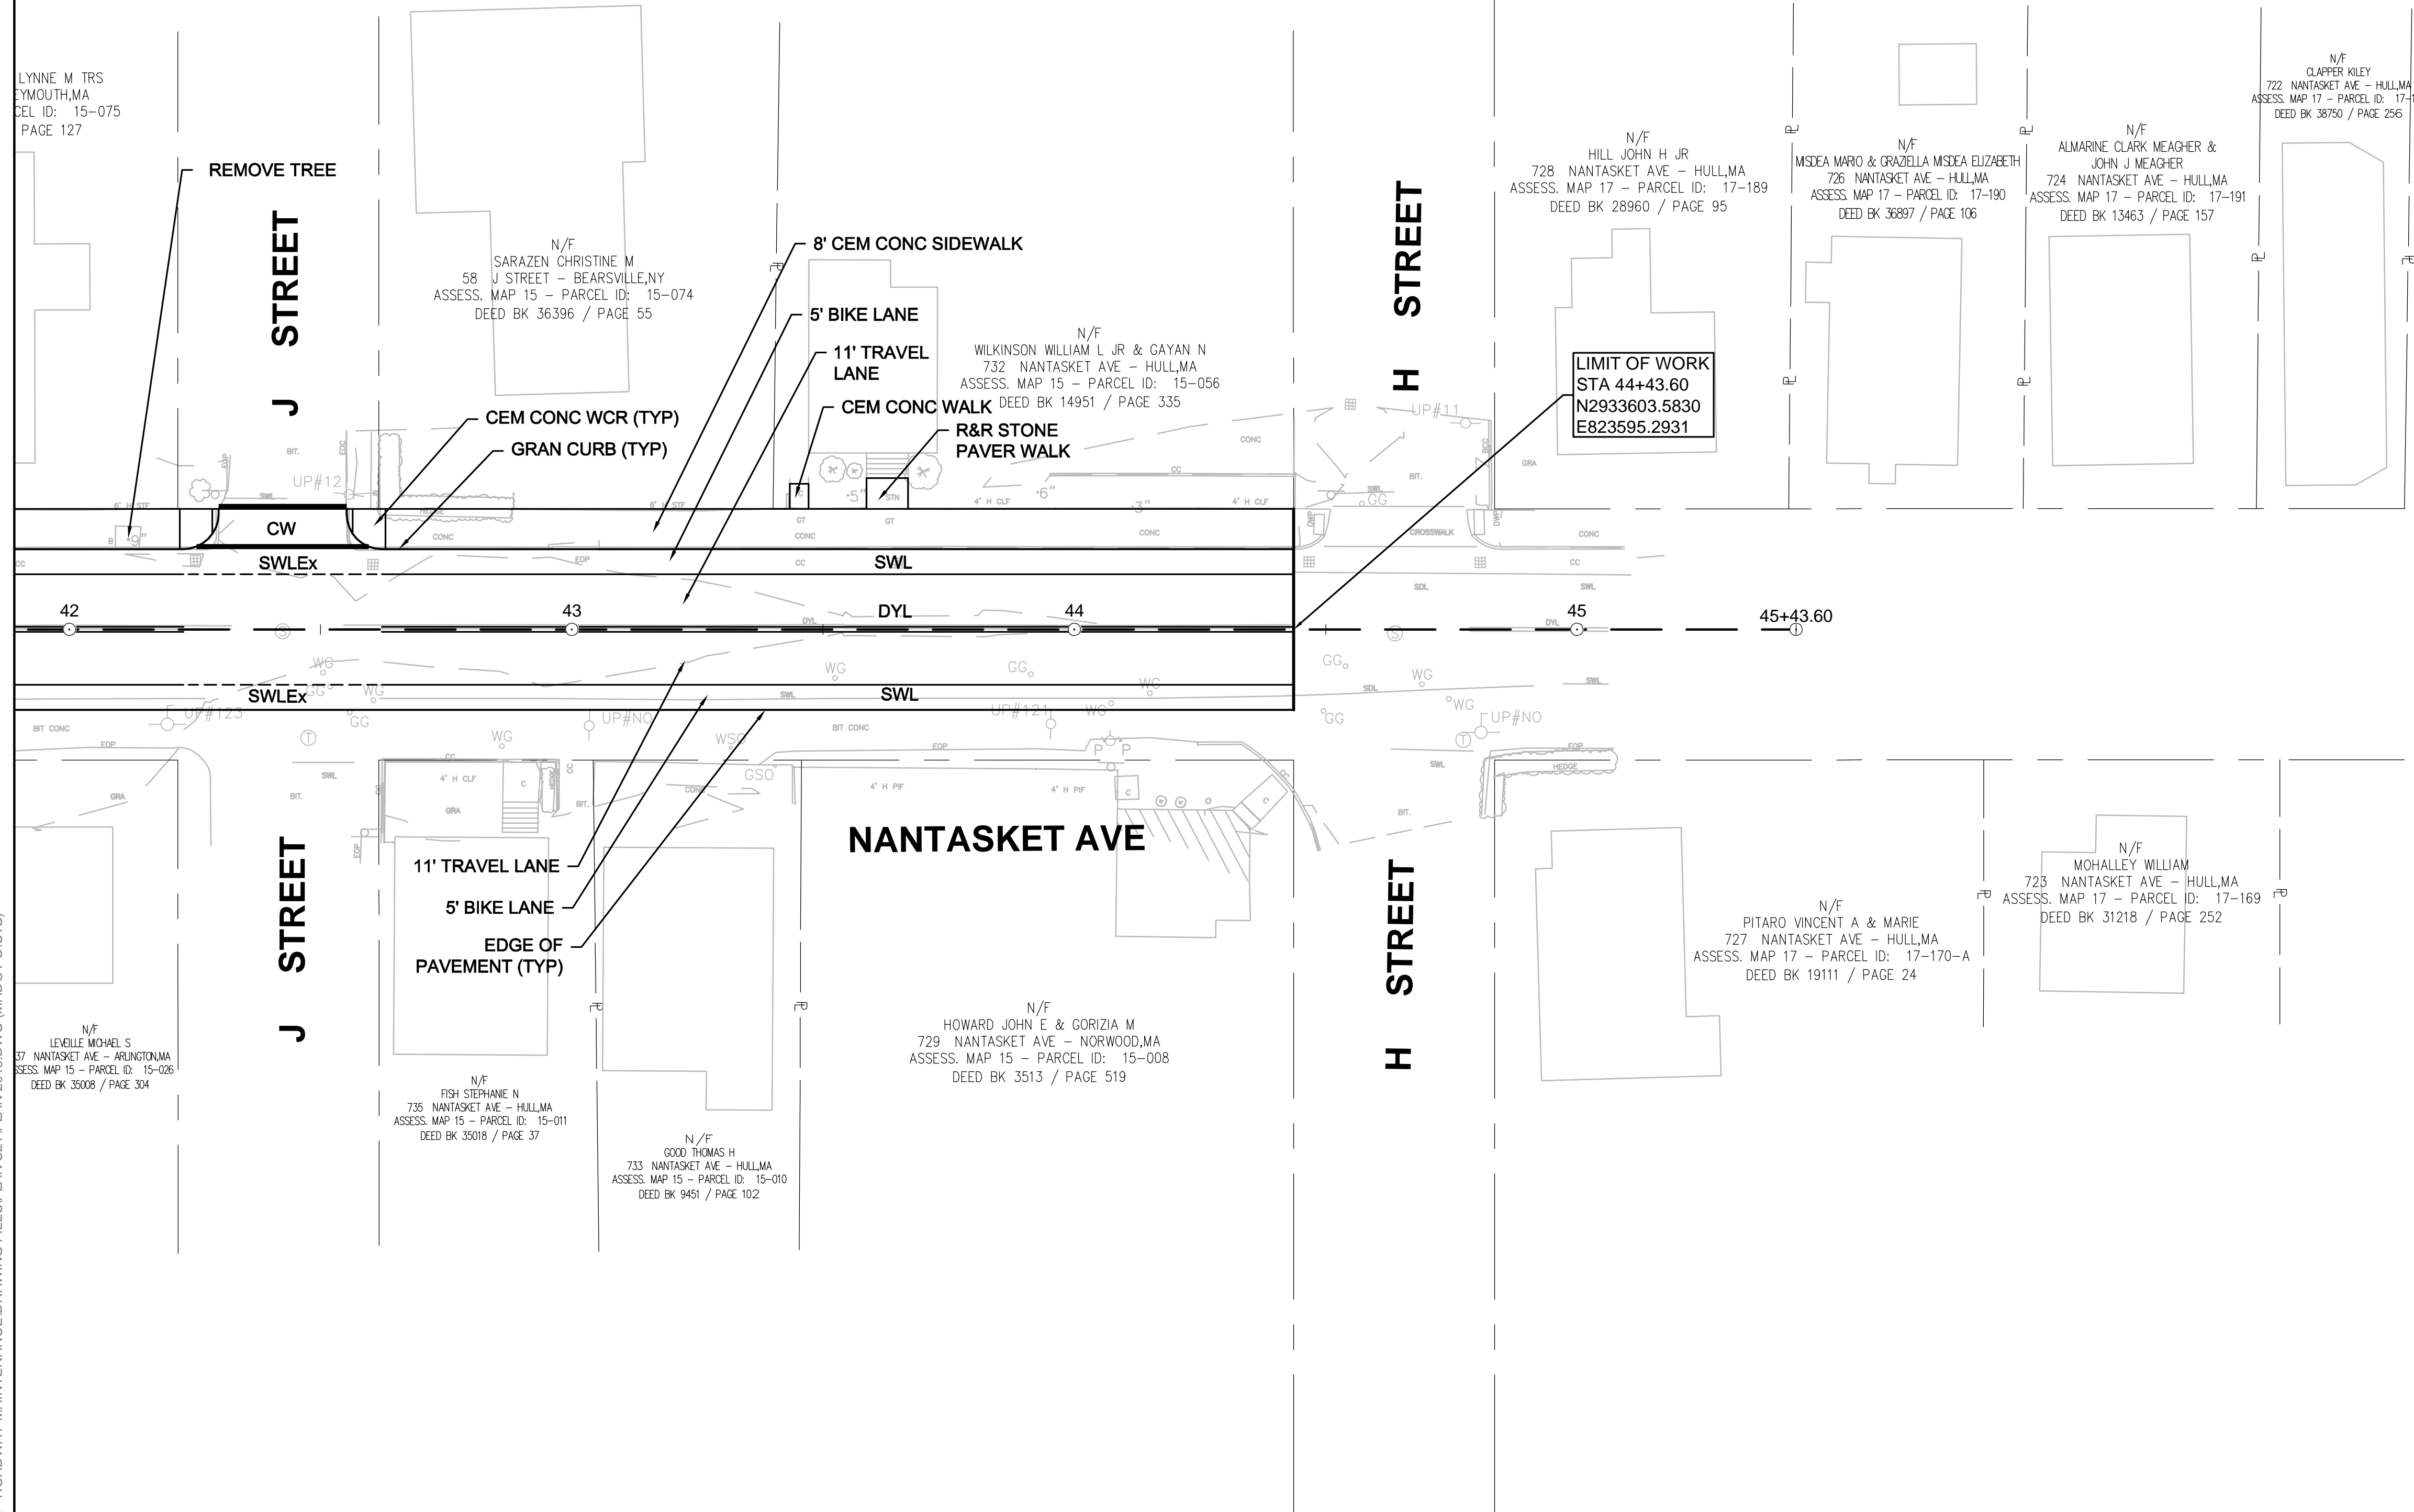

8/9/2018 10:52 AM C:\52005\5273 - HULL - ROADWAY MAINTENANCE\DRAWING FILES\PLAN SET\PLAN-2018.DWG (MADOT-D.STB)


NUMBER	DATE	MADE BY	CHECKED BY	REVISIONS

DRAWN BY:
DESIGNED BY:
CHECKED BY:

REGISTERED PROFESSIONAL
For Review Only



SUBCONSULTANT

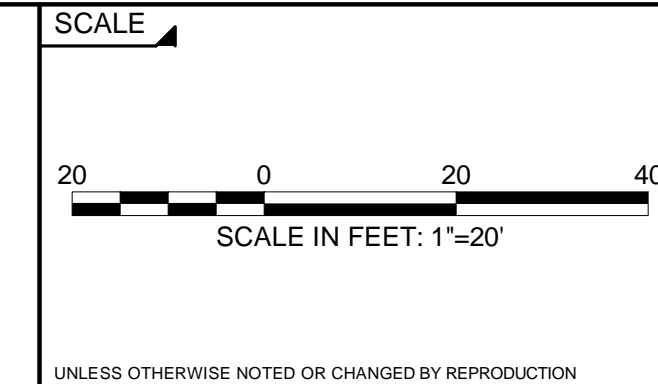

TITLE

**NANTASKET AVE ROADWAY IMPROVEMENTS
TOWN OF HULL, MA**

BETA JOB NO. 5273
ISSUE DATE 5/23/2018 4:10 PM
SHEET NO. **6 OF 6**

UNLESS OTHERWISE NOTED OR CHANGED BY REPRODUCTION