

6/13/2017 11:24 AM C:\6600515608 - RANDOLPH TRAFFIC EVALUATION\DRAWING FILES\PLAN SETS\608 LAYOUT.DWG



PREPARED BY



REGISTERED PROFESSIONAL

RANDOLPH TOWN COUNCIL

PROJECT

Randolph Traffic Evaluation

Randolph, MA

TITLE

LOCATION B

**ROAD DIET -
BUMPOUTS**

NO.	REVISIONS	DATE

DRAWN BY:

DESIGNED BY:

CHECKED BY:

ISSUE DATE:

BETA JOB NO.:

SCALE



UNLESS OTHERWISE NOTED OR CHANGED BY REPRODUCTION

Not for Construction


SHEET NO.

B2

6/13/2017 11:24 AM O:\5660515608 - RANDOLPH TRAFFIC EVALUATION\DRAWING FILES\PLAN SETS\608 LAYOUT.DWG



PREPARED BY



www.BETA-Inc.com

REGISTERED PROFESSIONAL

RANDOLPH TOWN COUNCIL

PROJECT

Randolph Traffic Evaluation

Randolph, MA

TITLE

LOCATION C

ROAD DIET - PARTIALLY SEPARATED BIKE LANES

NO.	REVISIONS	DATE

DRAWN BY:


DESIGNED BY:

CHECKED BY:

ISSUE DATE:

BETA JOB NO.:

SCALE



SCALE IN FEET: 1"=20'

UNLESS OTHERWISE NOTED OR CHANGED BY REPRODUCTION

Not for Construction

SHEET NO. **C1**

6/13/2017 11:24 AM O:\5600515608 - RANDOLPH TRAFFIC EVALUATION\DRAWING FILES\PLAN SET\5608 LAYOUT.DWG



PREPARED BY



REGISTERED PROFESSIONAL

RANDOLPH TOWN COUNCIL

PROJECT

Randolph Traffic Evaluation

Randolph, MA

TITLE

LOCATION 6

WEST STREET AT LAFAYETTE STREET

NO. REVISIONS DATE

DRAWN BY:

DESIGNED BY:

CHECKED BY:

ISSUE DATE:

BETA JOB NO.:

SCALE





UNLESS OTHERWISE NOTED OR CHANGED BY REPRODUCTION

Not for Construction

SHEET NO. **6C**

6/13/2017 11:24 AM C:\6600515608 - RANDOLPH TRAFFIC EVALUATION\DRAWING FILES\PLAN SETS\608 LAYOUT.DWG

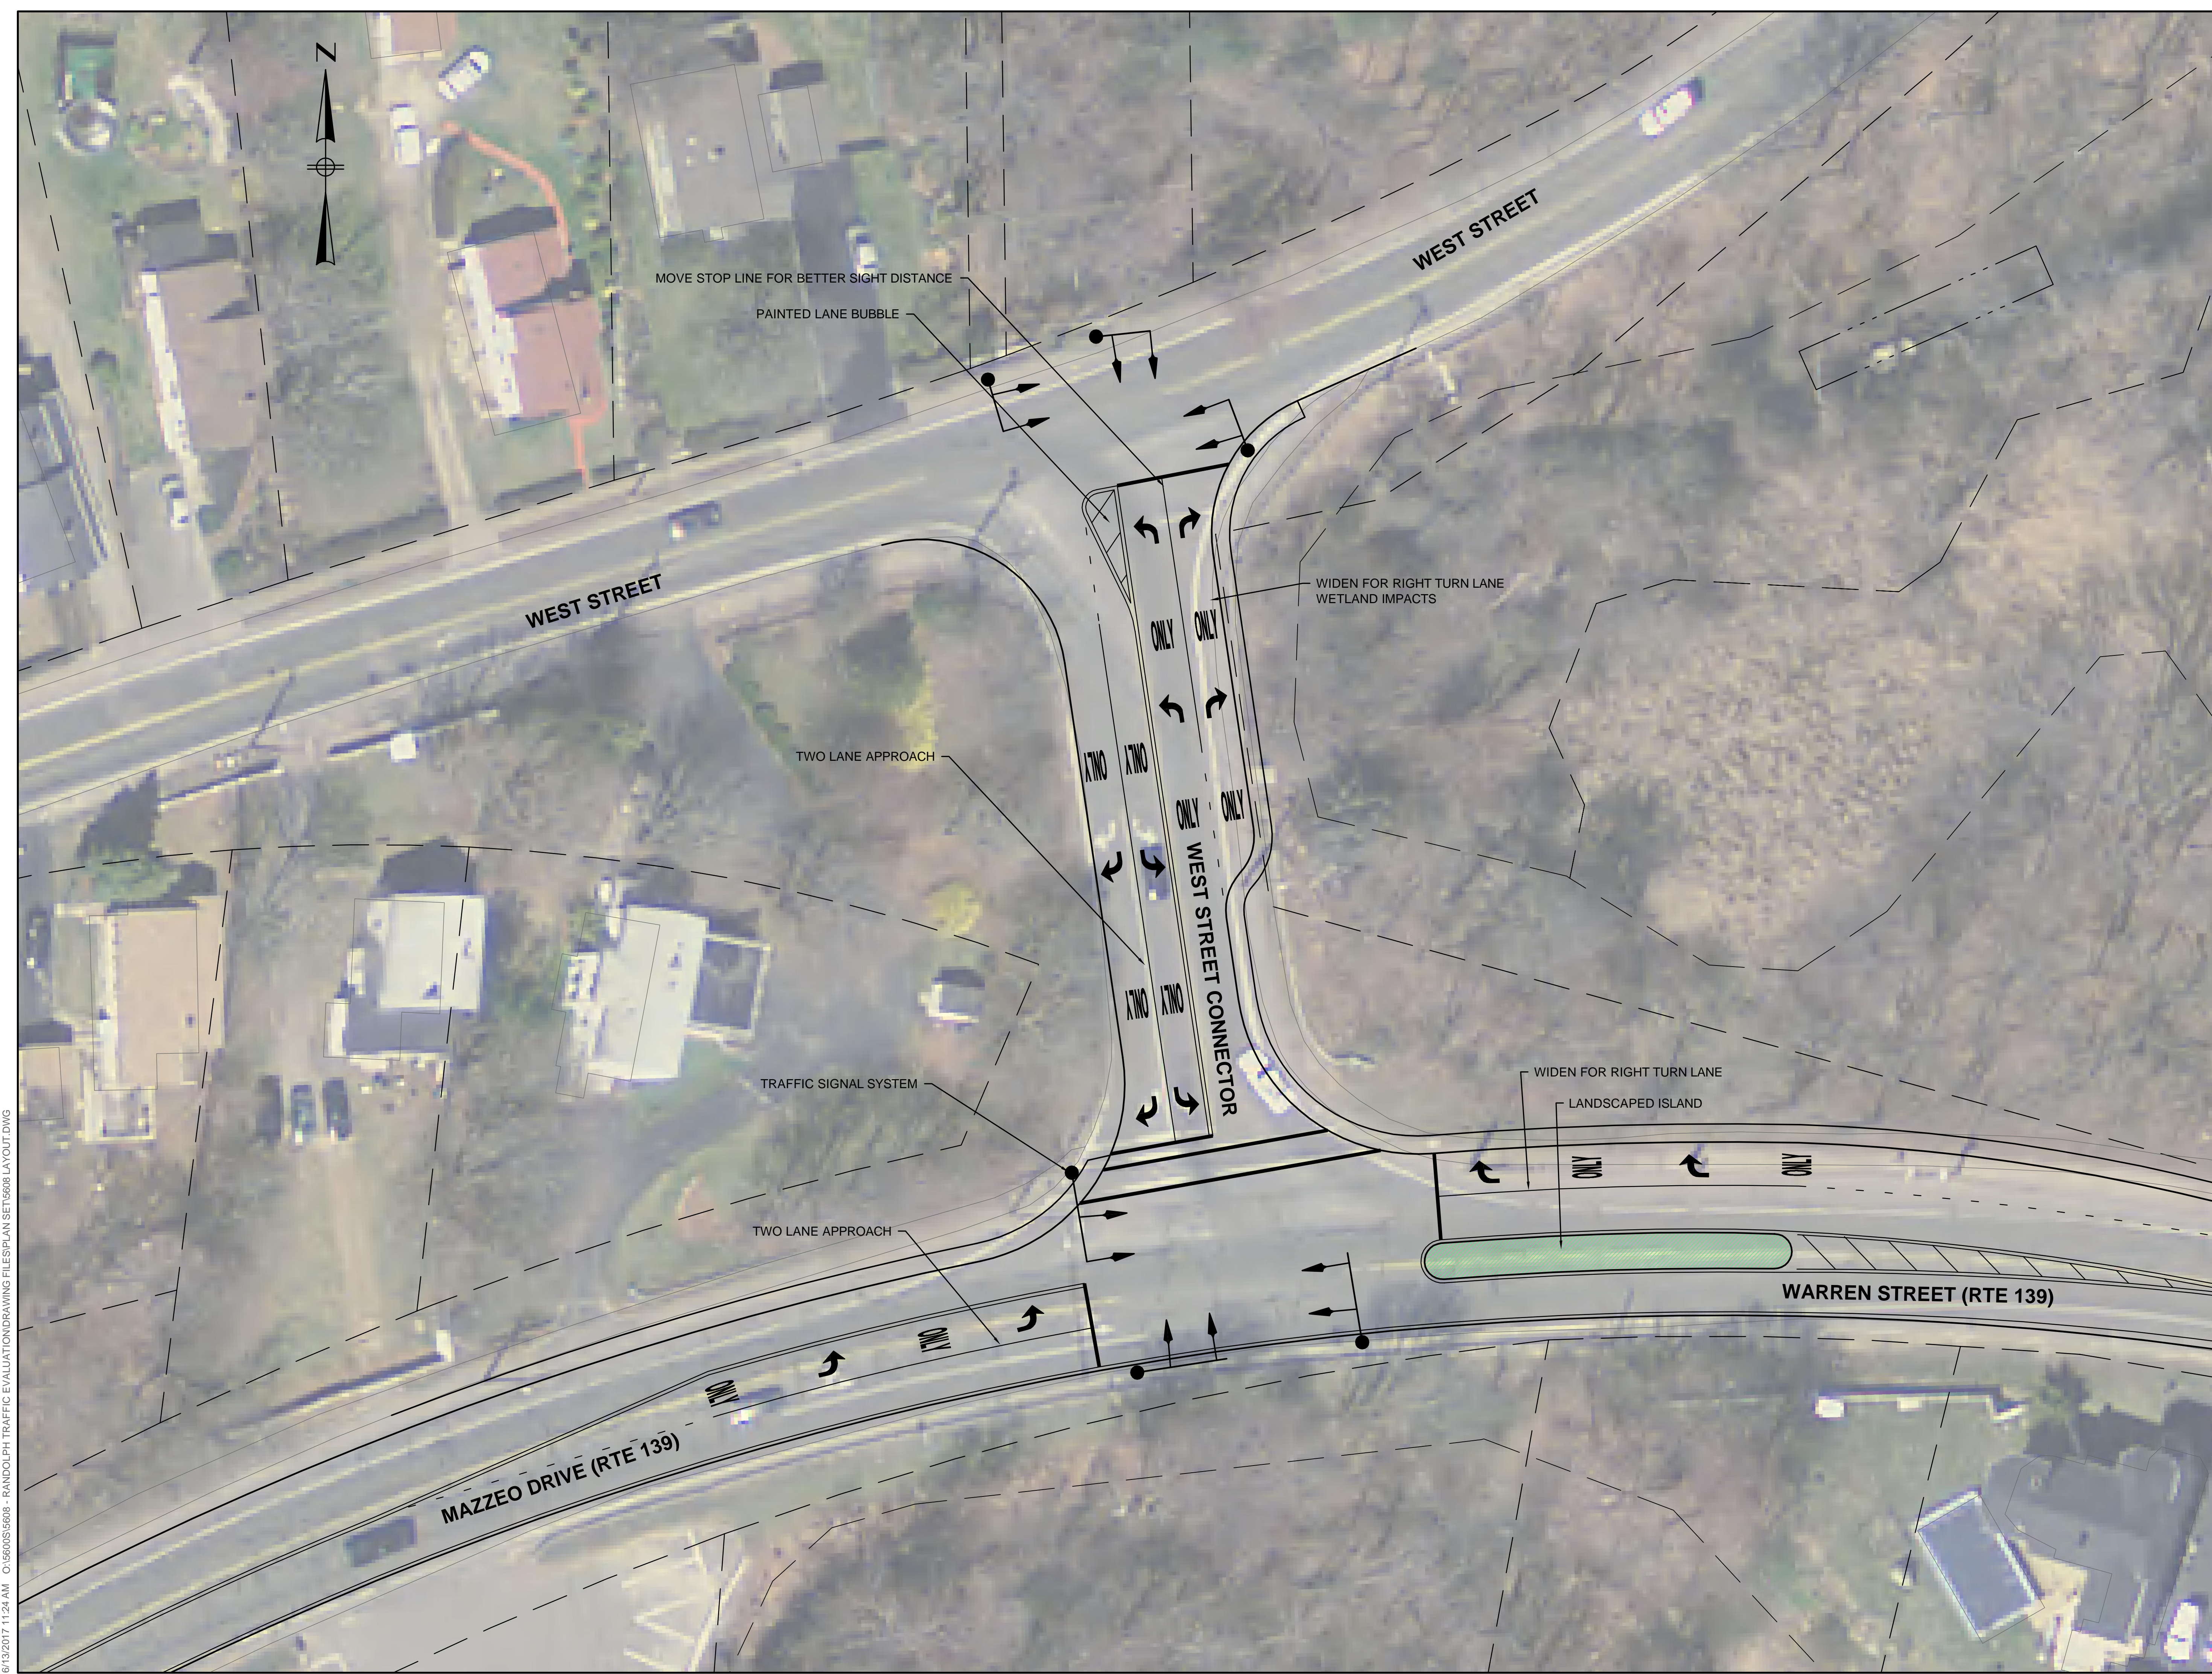

PREPARED BY

 www.BETA-Inc.com

REGISTERED PROFESSIONAL

RANDOLPH TOWN COUNCIL


PROJECT
Randolph Traffic Evaluation

Randolph, MA

TITLE
 LOCATION 7
 WEST CONNECTOR AT WEST STREET & ROUTE 138

NO.	REVISIONS	DATE

DRAWN BY:
 DESIGNED BY:
 CHECKED BY:
 ISSUE DATE:
 BETA JOB NO.:

SCALE

 SCALE IN FEET: 1"=20'

UNLESS OTHERWISE NOTED OR CHANGED BY REPRODUCTION

Not for Construction

SHEET NO. 7C

6/13/2017 11:24 AM C:\6600515608 - RANDOLPH TRAFFIC EVALUATION\DRAWING FILES\PLAN SETS\608 LAYOUT.DWG



PREPARED BY



www.BETA-Inc.com

REGISTERED PROFESSIONAL

RANDOLPH TOWN COUNCIL

PROJECT

Randolph Traffic Evaluation

Randolph, MA

TITLE

LOCATION 11C

WEBSTER STREET AT
JULIAN ROAD AND
NEWCOMB AVENUE

NO.	REVISIONS	DATE

DRAWN BY:

DESIGNED BY:

CHECKED BY:

ISSUE DATE:

BETA JOB NO.:

SCALE



UNLESS OTHERWISE NOTED OR CHANGED BY REPRODUCTION

Not for Construction

SHEET NO.

11C