

PREPARED BY



www.BETA-Inc.com

REGISTERED PROFESSIONAL

RANDOLPH TOWN COUNCIL

PROJECT

Randolph Traffic Evaluation

Randolph, MA

TITLE

LOCUS MAP

STUDY AREA & CONCEPT LOCATIONS

NO.	REVISIONS	DATE

DRAWN BY:


DESIGNED BY:

CHECKED BY:

ISSUE DATE:

BETA JOB NO.:

SCALE

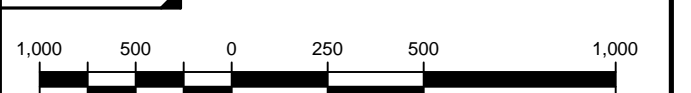

1 inch = 500 feet

UNLESS OTHERWISE NOTED OR CHANGED BY REPRODUCTION

Not for Construction

SHEET NO.

0


6/13/2017 11:24 AM C:\5600515608 - RANDOLPH TRAFFIC EVALUATION\DRAWING FILES\PLAN SET\5608.LAYOUT.DWG



LEGEND:

STUDY AREA INTERSECTION

AUTOMATIC TRAFFIC RECORDER LOCATION

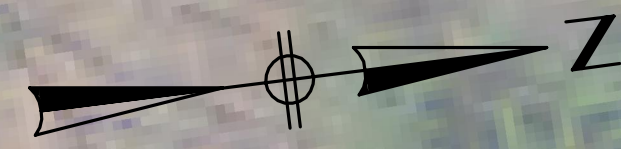

PREPARED BY



www.BETA-Inc.com

REGISTERED PROFESSIONAL

RANDOLPH TOWN COUNCIL

PROJECT

Randolph Traffic Evaluation

Randolph, MA

TITLE

LOCATION 1

HIGH STREET AT
SCANLON DRIVE

NO.	REVISIONS	DATE

DRAWN BY:

DESIGNED BY:

CHECKED BY:

ISSUE DATE:

BETA JOB NO.:

SCALE



UNLESS OTHERWISE NOTED OR CHANGED BY REPRODUCTION

Not for Construction

SHEET NO.

1

6/13/2017 11:24 AM O:\6600515608 - RANDOLPH TRAFFIC EVALUATION\DRAWING FILES\PLAN SET\6608 LAYOUT.DWG



HIGH STREET

NO CHANGES

SCANLON DRIVE


**NEW BIRTH EVANGELICAL
BAPTIST CHURCH**

THE LANTANA

6/13/2017 11:24 AM C:\6600515608 - RANDOLPH TRAFFIC EVALUATION\DRAWING FILES\PLAN SETS\608 LAYOUT.DWG



PREPARED BY



www.BETA-Inc.com

REGISTERED PROFESSIONAL

RANDOLPH TOWN COUNCIL

PROJECT

Randolph Traffic Evaluation

Randolph, MA

TITLE

LOCATION A

SPEED CHECK SIGNS

NO.	REVISIONS	DATE

DRAWN BY:


DESIGNED BY:

CHECKED BY:

ISSUE DATE:

BETA JOB NO.:

SCALE



SCALE IN FEET: 1"=20'


UNLESS OTHERWISE NOTED OR CHANGED BY REPRODUCTION

Not for Construction

SHEET NO. **A**

6/13/2017 11:24 AM C:\6600515608 - RANDOLPH TRAFFIC EVALUATION\DRAWING FILES\PLAN SET\5608 LAYOUT.DWG



PREPARED BY

 www.BETA-Inc.com

REGISTERED PROFESSIONAL

RANDOLPH TOWN COUNCIL

PROJECT

Randolph Traffic Evaluation

Randolph, MA

TITLE

LOCATION B

ROAD DIET - PEDESTRIAN REGUGE ISLAND

NO.	REVISIONS	DATE

DRAWN BY:


DESIGNED BY:

CHECKED BY:

ISSUE DATE:

BETA JOB NO.:

SCALE




SCALE IN FEET: 1"=20'

UNLESS OTHERWISE NOTED OR CHANGED BY REPRODUCTION

Not for Construction

SHEET NO. **B**

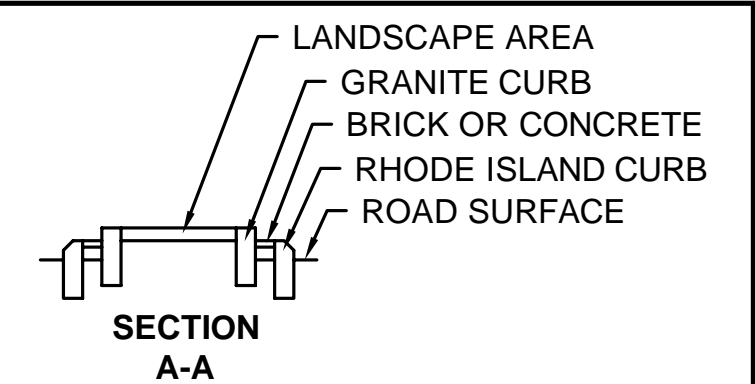

PREPARED BY



www.BETA-Inc.com

REGISTERED PROFESSIONAL

RANDOLPH TOWN COUNCIL

PROJECT

Randolph Traffic Evaluation

Randolph, MA

TITLE

LOCATION 2

HIGH STREET AT CANTON STREET

NO.	REVISIONS	DATE
-----	-----------	------

DRAWN BY:

DESIGNED BY:

CHECKED BY:

ISSUE DATE:

BETA JOB NO.:

SCALE



UNLESS OTHERWISE NOTED OR CHANGED BY REPRODUCTION

Not for Construction

SHEET NO.

6/13/2017 11:24 AM C:\6600515608 - RANDOLPH TRAFFIC EVALUATION\DRAWING FILES\PLAN SETS\608 LAYOUT.DWG



6/13/2017 11:24 AM C:\5660515608 - RANDOLPH TRAFFIC EVALUATION\DRAWING FILES\PLAN SETS\608 LAYOUT.DWG



PREPARED BY



REGISTERED PROFESSIONAL

RANDOLPH TOWN COUNCIL

PROJECT

Randolph Traffic Evaluation

Randolph, MA

TITLE

LOCATION C
ROAD DIET -
MID-BLOCK
MEDIAN ISLAND

NO.	REVISIONS	DATE

DRAWN BY:

DESIGNED BY:

CHECKED BY:

ISSUE DATE:

BETA JOB NO.:

SCALE




UNLESS OTHERWISE NOTED OR CHANGED BY REPRODUCTION

Not for Construction

SHEET NO.

C

6/13/2017 11:24 AM O:\5600515608 - RANDOLPH TRAFFIC EVALUATION\DRAWING FILES\PLAN SETS\608 LAYOUT.DWG

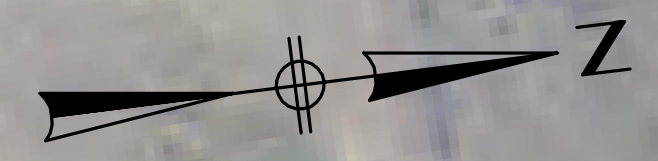

PREPARED BY
BETA
 www.BETA-Inc.com

REGISTERED PROFESSIONAL

RANDOLPH TOWN COUNCIL

PROJECT
Randolph Traffic Evaluation

Randolph, MA

TITLE
**LOCATION 3
 HIGH STREET AT
 CHESTNUT STREET**

NO.	REVISIONS	DATE


DRAWN BY:
 DESIGNED BY:
 CHECKED BY:
 ISSUE DATE:
 BETA JOB NO.:

SCALE
 20 0 20 40
 SCALE IN FEET: 1"=20'

UNLESS OTHERWISE NOTED OR CHANGED BY REPRODUCTION


Not for Construction

SHEET NO. 3

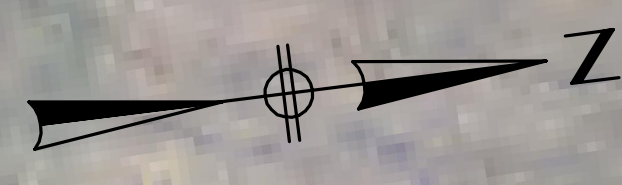

NO.	REVISIONS	DATE

DRAWN BY:
 DESIGNED BY:
 CHECKED BY:
 ISSUE DATE:
 BETA JOB NO.:

SCALE

 SCALE IN FEET: 1"=20'

UNLESS OTHERWISE NOTED OR CHANGED BY REPRODUCTION
Not for Construction
 SHEET NO. 4

6/13/2017 11:24 AM C:\5600515608 - RANDOLPH TRAFFIC EVALUATION\DRAWING FILES\PLAN SETS\608 LAYOUT.DWG



6/13/2017 11:24 AM C:\6600515608 - RANDOLPH TRAFFIC EVALUATION\DRAWING FILES\PLAN SETS\608 LAYOUT.DWG



PREPARED BY
BETA
www.BETA-Inc.com

REGISTERED PROFESSIONAL

RANDOLPH TOWN COUNCIL

PROJECT

Randolph Traffic Evaluation

Randolph, MA

TITLE

LOCATION D

SPEED CHECK SIGNS

NO.	REVISIONS	DATE

DRAWN BY:
DESIGNED BY:
CHECKED BY:
ISSUE DATE:
BETA JOB NO.:
SCALE
20 0 20 40
SCALE IN FEET: 1"=20'

UNLESS OTHERWISE NOTED OR CHANGED BY REPRODUCTION
Not for Construction
SHEET NO. **D**

6/13/2017 11:24 AM O:\5600515608 - RANDOLPH TRAFFIC EVALUATION\DRAWING FILES\PLAN SETS\609 LAYOUT.DWG

PREPARED BY



www.BETA-Inc.com

REGISTERED PROFESSIONAL

RANDOLPH TOWN COUNCIL

PROJECT

Randolph Traffic Evaluation

Randolph, MA

TITLE

LOCATION 5

LAFAYETTE STREET AT GROVE STREET

NO.	REVISIONS	DATE

DRAWN BY:

DESIGNED BY:

CHECKED BY:

ISSUE DATE:

BETA JOB NO.:

SCALE



UNLESS OTHERWISE NOTED OR CHANGED BY REPRODUCTION


Not for Construction



SHEET NO.

5

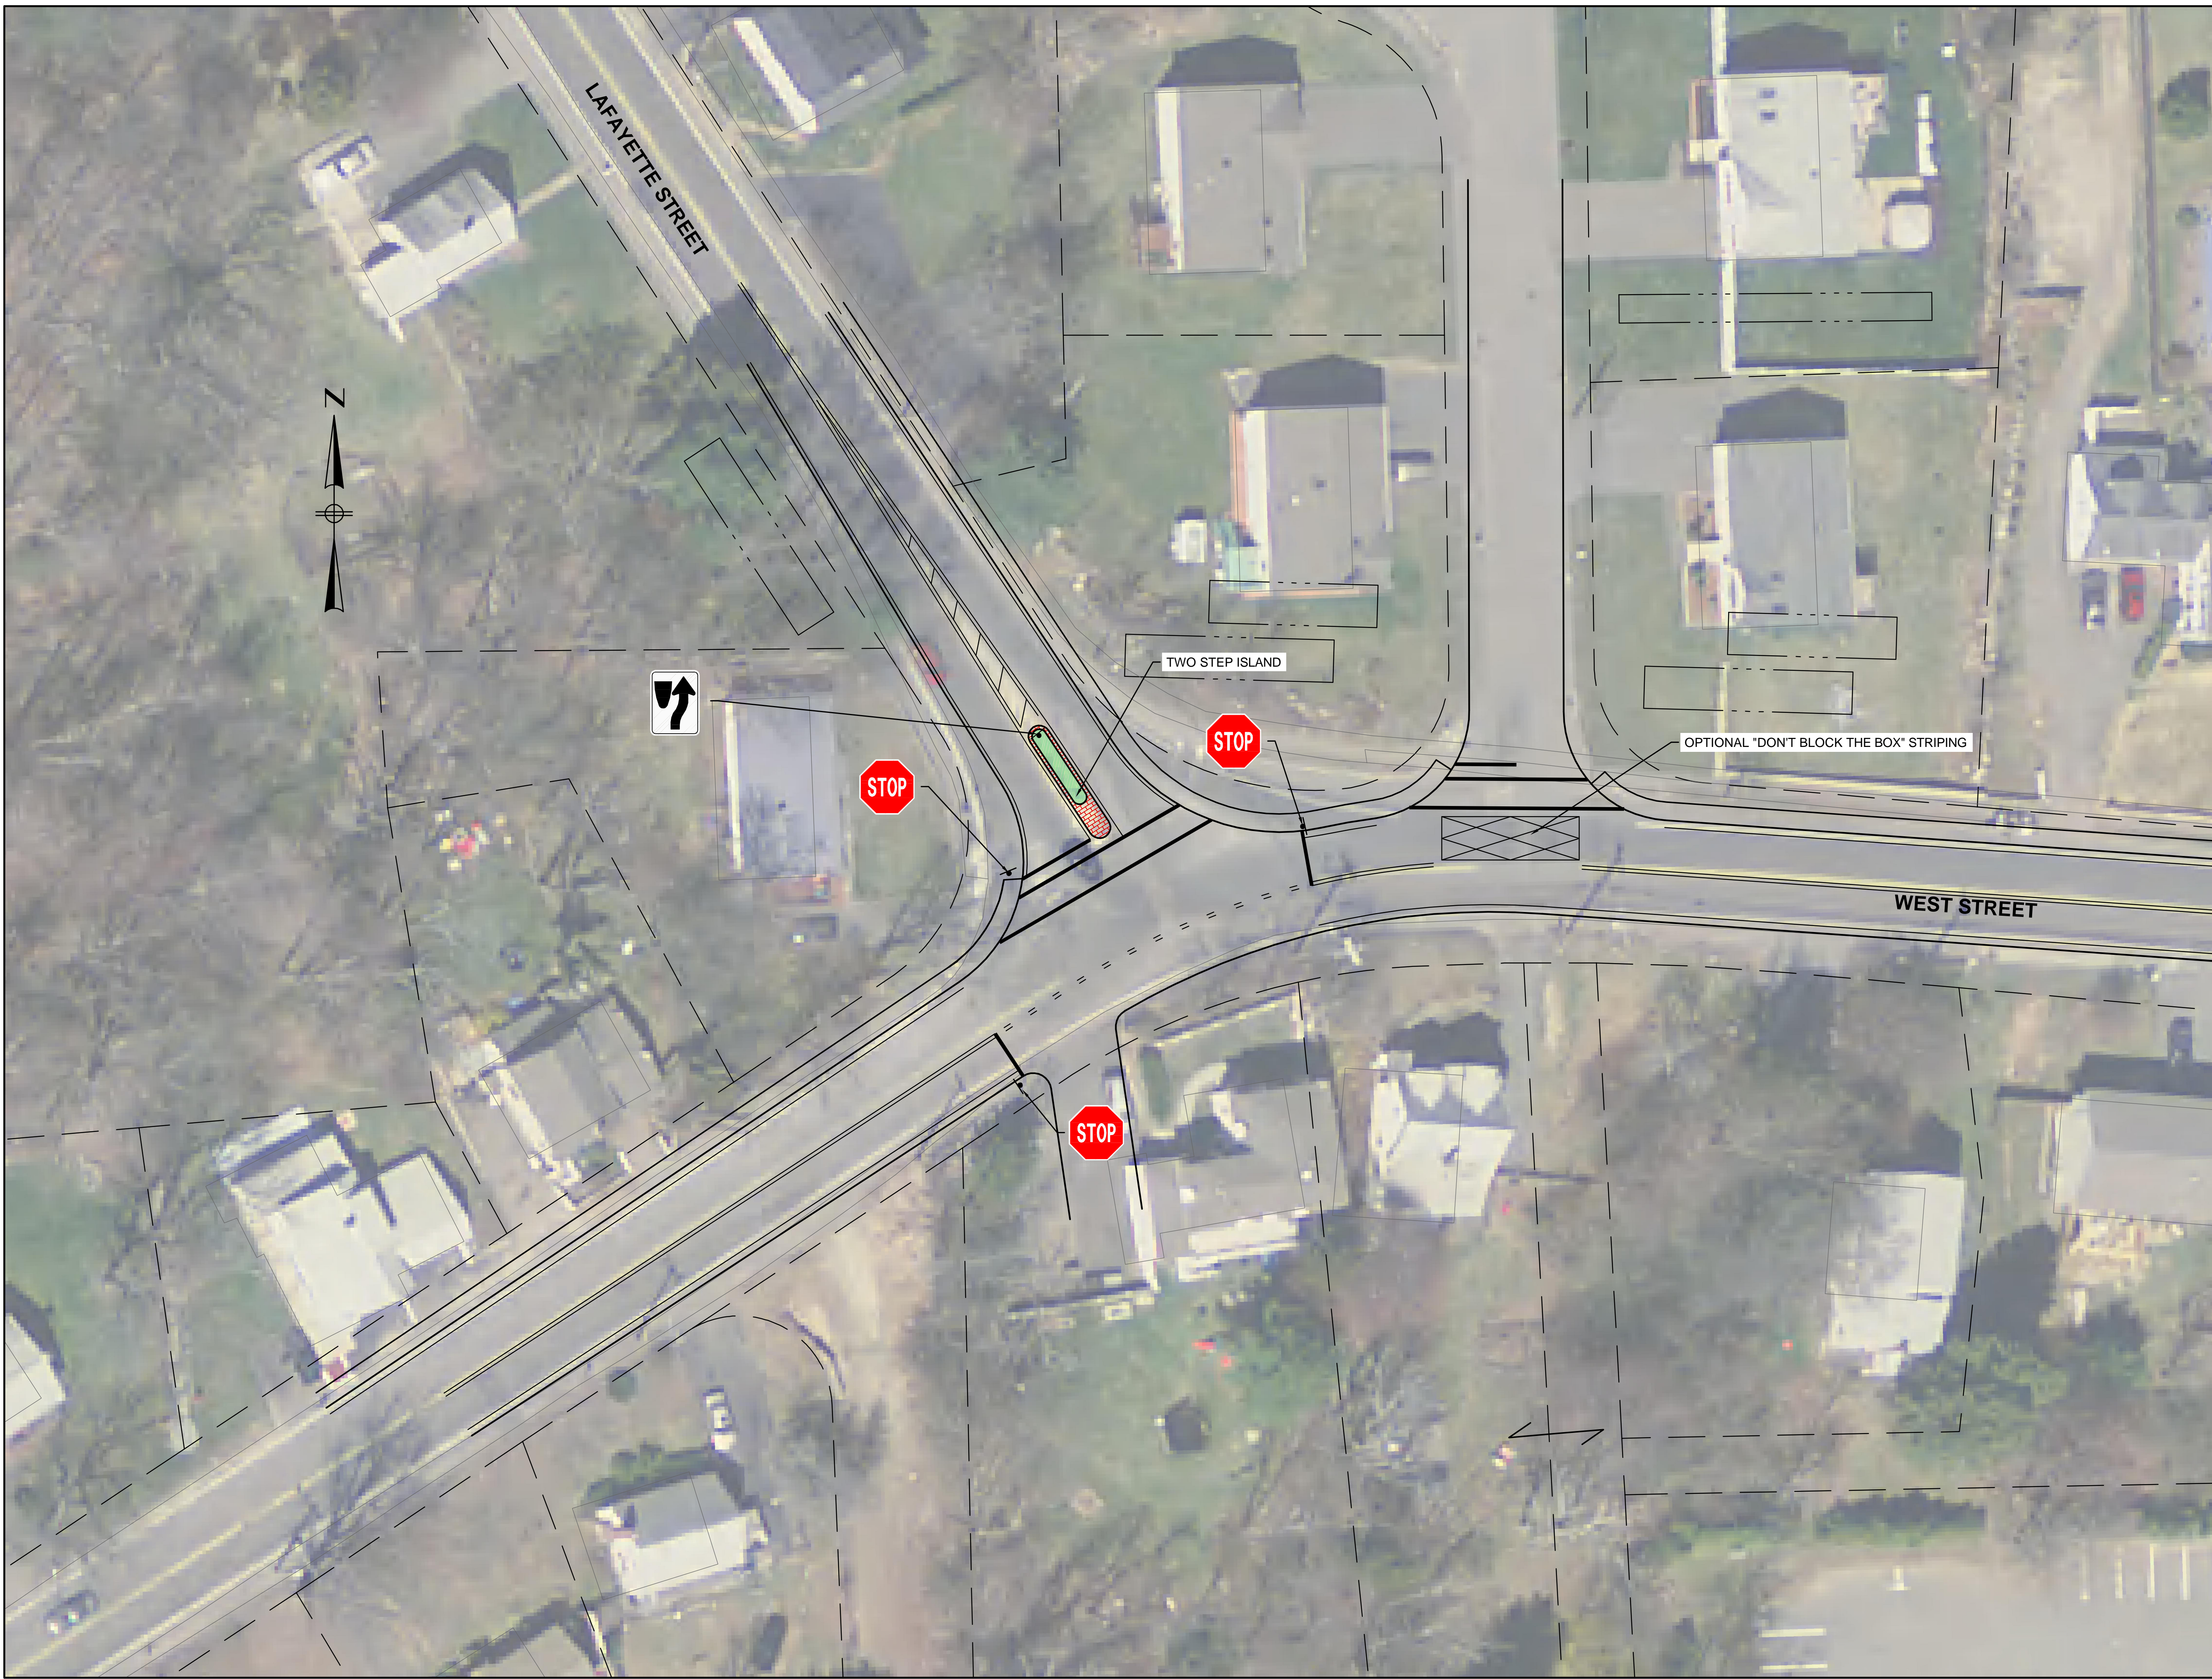

6/13/2017 11:24 AM C:\6600515608 - RANDOLPH TRAFFIC EVALUATION\DRAWING FILES\PLAN SETS\608 LAYOUT.DWG



PREPARED BY		
 www.BETA-Inc.com		
REGISTERED PROFESSIONAL		
RANDOLPH TOWN COUNCIL		
PROJECT		
Randolph Traffic Evaluation		
Randolph, MA		
TITLE		
LOCATION 6 WEST STREET AT LAFAYETTE STREET SHORT TERM		
NO.	REVISIONS	DATE
DRAWN BY:		
DESIGNED BY:		
CHECKED BY:		
ISSUE DATE:		
BETA JOB NO.:		
SCALE		
 SCALE IN FEET: 1"=20'		
UNLESS OTHERWISE NOTED OR CHANGED BY REPRODUCTION		
Not for Construction		
SHEET NO.	6A	

6/13/2017 11:24 AM C:\5600515608 - RANDOLPH TRAFFIC EVALUATION\DRAWING FILES\PLAN SETS\608 LAYOUT.DWG



PREPARED BY
BETA
 www.BETA-Inc.com

REGISTERED PROFESSIONAL

RANDOLPH TOWN COUNCIL

PROJECT
Randolph Traffic Evaluation

Randolph, MA

TITLE
**LOCATION 7
 WEST CONNECTOR
 AT WEST STREET &
 ROUTE 138
 SHORT TERM**

NO.	REVISIONS	DATE

DRAWN BY:
 DESIGNED BY:
 CHECKED BY:
 ISSUE DATE:
 BETA JOB NO.:


SCALE
 20 0 20 40
 SCALE IN FEET: 1"=20'

UNLESS OTHERWISE NOTED OR CHANGED BY REPRODUCTION

Not for Construction

SHEET NO. **7A**

6/13/2017 11:24 AM C:\6600515608 - RANDOLPH TRAFFIC EVALUATION\DRAWING FILES\PLAN SETS\608 LAYOUT.DWG

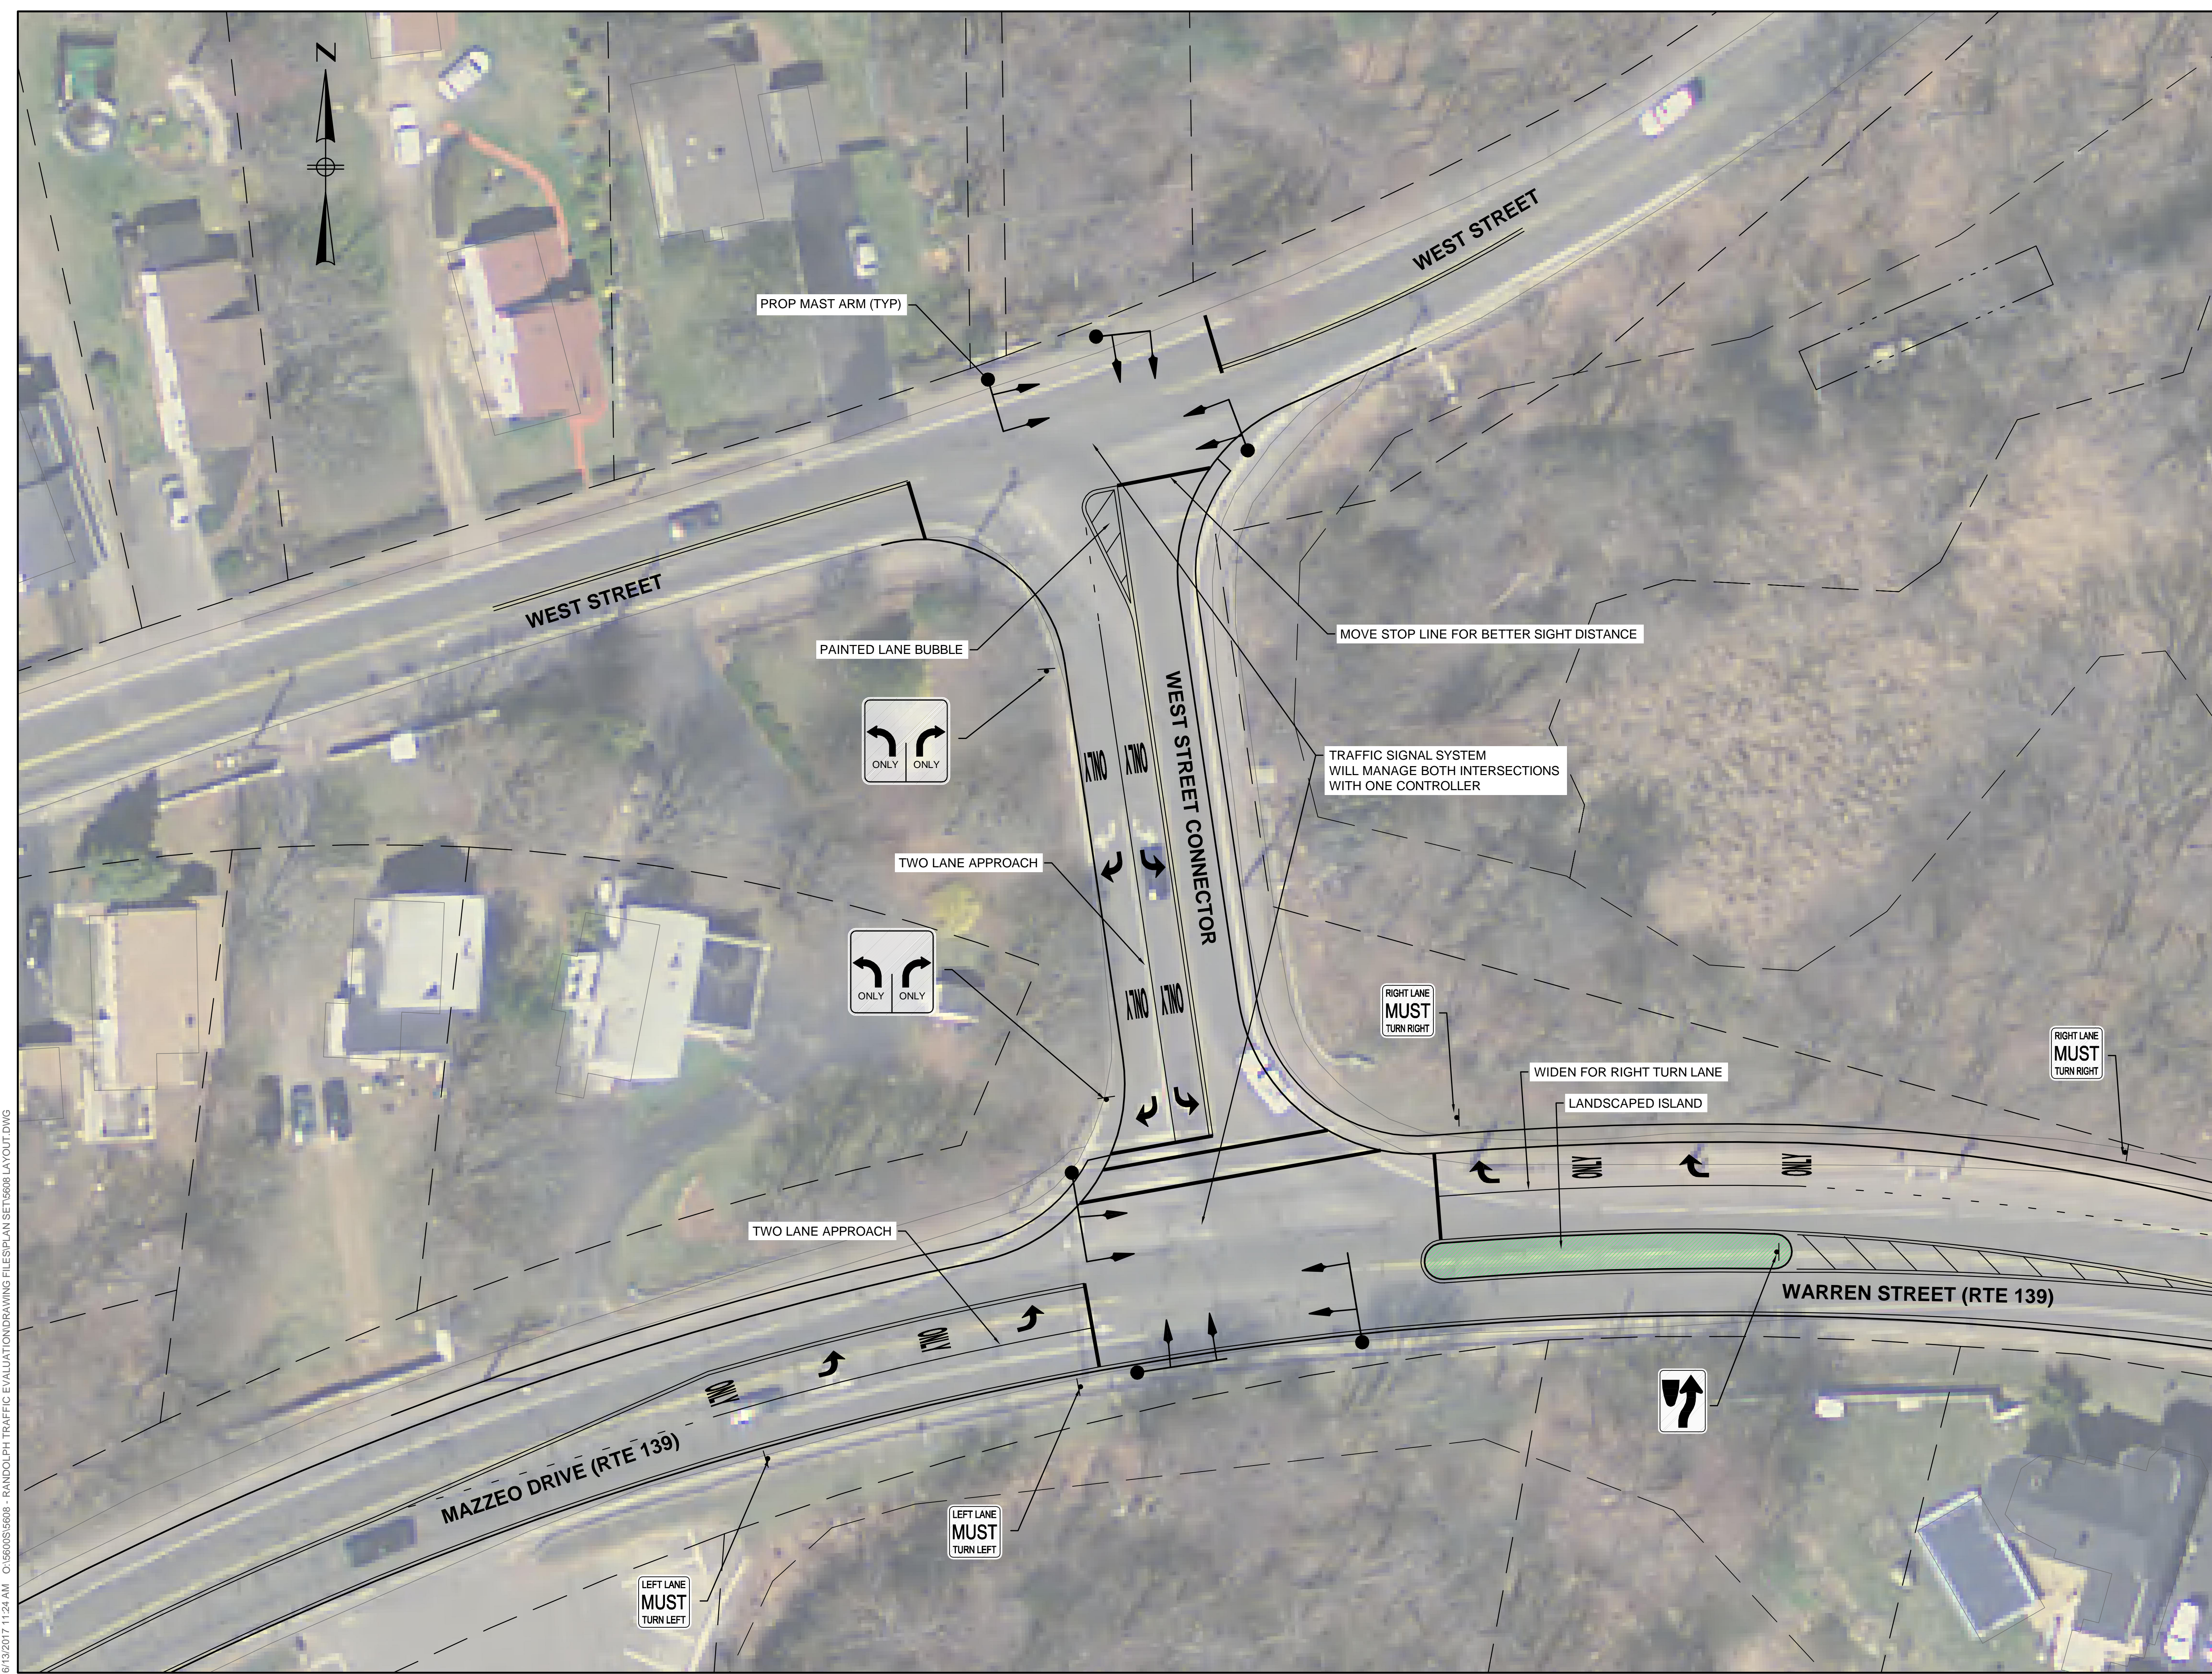

PREPARED BY
BETA
 www.BETA-Inc.com

REGISTERED PROFESSIONAL

RANDOLPH TOWN COUNCIL

PROJECT
Randolph Traffic Evaluation

Randolph, MA

TITLE
 LOCATION 7
 WEST CONNECTOR AT WEST STREET & ROUTE 138
 LONG TERM

NO.	REVISIONS	DATE


DRAWN BY:
 DESIGNED BY:
 CHECKED BY:
 ISSUE DATE:
 BETA JOB NO.:
 SCALE
 20 0 20 40
 SCALE IN FEET: 1"=20'

UNLESS OTHERWISE NOTED OR CHANGED BY REPRODUCTION

Not for Construction

SHEET NO. 7B



PREPARED BY

 www.BETA-Inc.com

REGISTERED PROFESSIONAL

RANDOLPH TOWN COUNCIL


PROJECT
Randolph Traffic Evaluation

Randolph, MA

TITLE
LOCATION 8
N MAIN STREET AT
CHESTNUT STREET
/ OAK STREET

NO.	REVISIONS	DATE

DRAWN BY:
 DESIGNED BY:
 CHECKED BY:
 ISSUE DATE:
 BETA JOB NO.:

SCALE

 SCALE IN FEET: 1"=20'


UNLESS OTHERWISE NOTED OR CHANGED BY REPRODUCTION

Not for Construction

SHEET NO. **8**



6/13/2017 11:24 AM O:\60605\5608 - RANDOLPH TRAFFIC EVALUATION\DRAWING FILES\PLAN SET\5608 LAYOUT.DWG

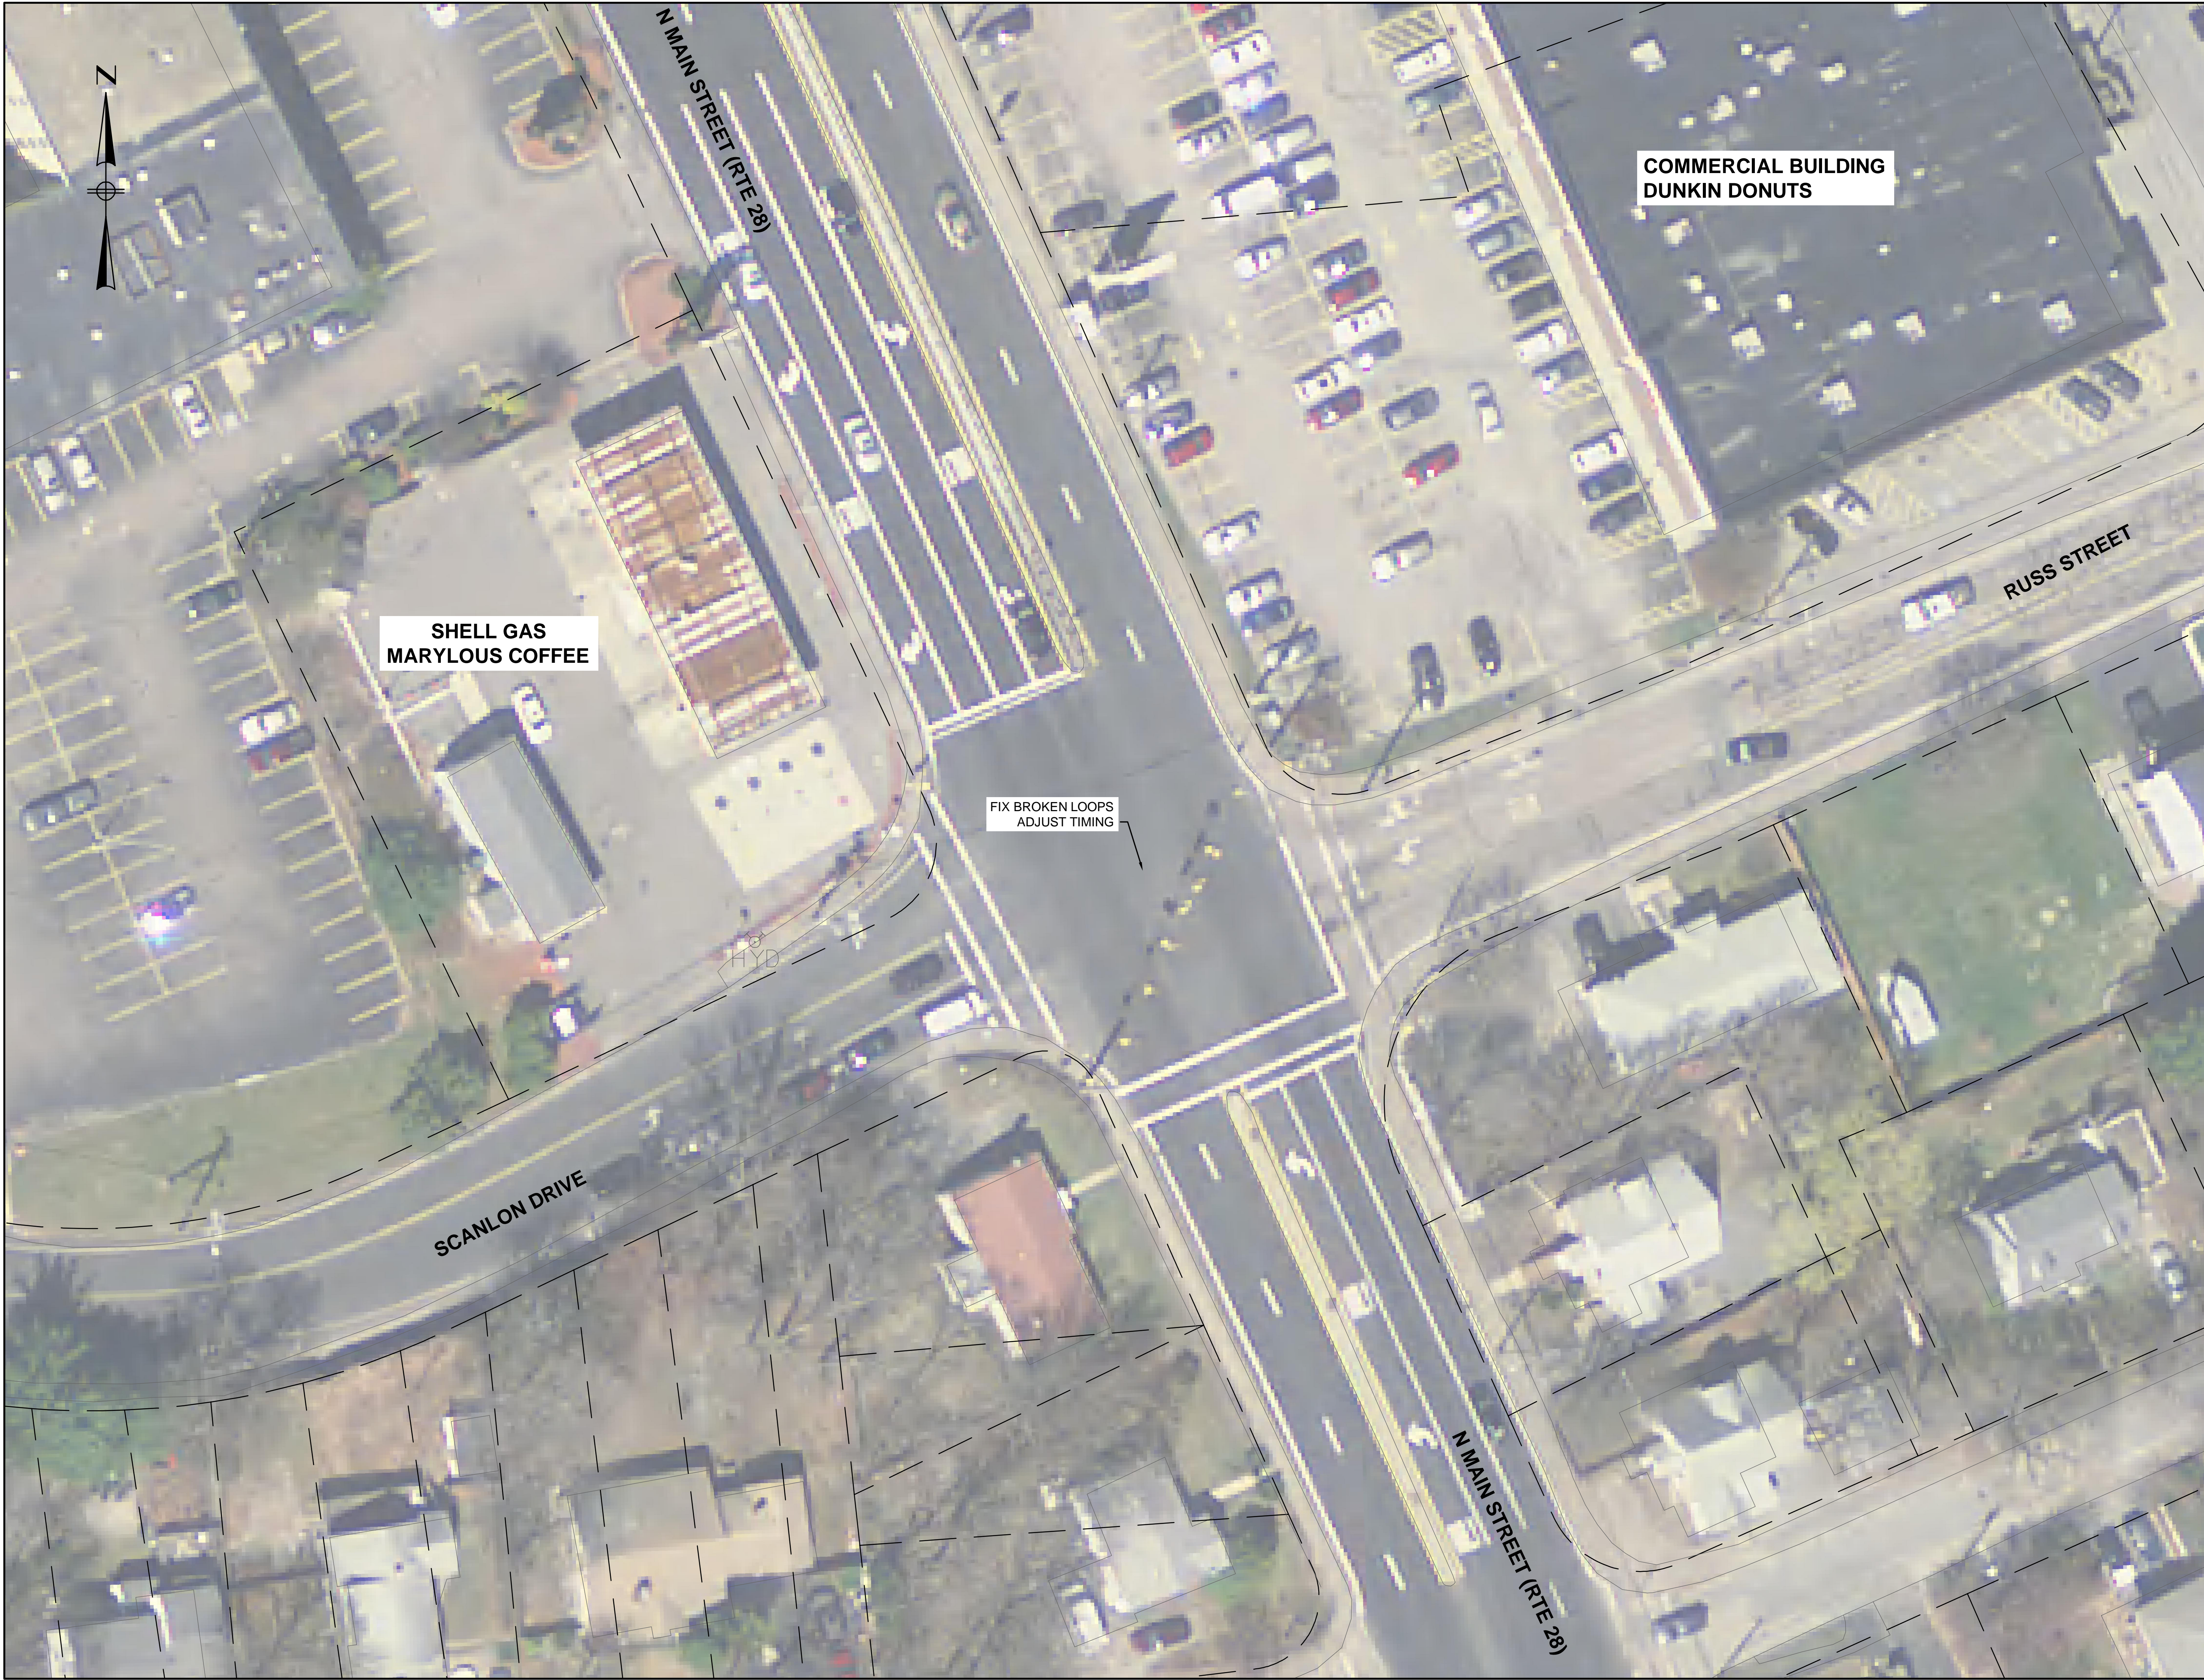

SHELL GAS
MARYLOUS COFFEE

COMMERCIAL BUILDING
DUNKIN DONUTS

FIX BROKEN LOOPS
ADJUST TIMING


N MAIN STREET (RTE 28)

RUSS STREET

SCANLON DRIVE

N MAIN STREET (RTE 28)

PREPARED BY



www.BETA-Inc.com

REGISTERED PROFESSIONAL

RANDOLPH TOWN COUNCIL

PROJECT

Randolph Traffic Evaluation

Randolph, MA

TITLE

LOCATION 10

N MAIN STREET AT SCANLON DRIVE / RUSS STREET

NO.	REVISIONS	DATE

DRAWN BY:


DESIGNED BY:

CHECKED BY:

ISSUE DATE:

BETA JOB NO.:

SCALE



SCALE IN FEET: 1"=20'

UNLESS OTHERWISE NOTED OR CHANGED BY REPRODUCTION

Not for Construction

SHEET NO. **10**

6/13/2017 11:24 AM C:\6600515608 - RANDOLPH TRAFFIC EVALUATION\DRAWING FILES\PLAN SETS\608 LAYOUT.DWG



PREPARED BY



REGISTERED PROFESSIONAL

RANDOLPH TOWN COUNCIL

PROJECT

Randolph Traffic Evaluation

Randolph, MA

TITLE

LOCATION 11B
WEBSTER STREET AT
JULIAN ROAD
AND NEWCOMB
AVENUE

NO.	REVISIONS	DATE

DRAWN BY:

DESIGNED BY:

CHECKED BY:

ISSUE DATE:

BETA JOB NO.:

SCALE



UNLESS OTHERWISE NOTED OR CHANGED BY REPRODUCTION

Not for Construction

SHEET NO. 11B



Randolph Traffic Evaluation

Randolph, MA

LOCATION E

MID-BLOCK MEDIAN ISLAND

NO.	REVISIONS	DATE

DRAWN BY:

DESIGNED BY:

CHECKED BY:

ISSUE DATE:

BETA JOB NO.:

SCALE



UNLESS OTHERWISE NOTED OR CHANGED BY REPRODUCTION


Not for Construction

SHEET NO. E

6/13/2017 11:24 AM C:\66005\5608 - RANDOLPH TRAFFIC EVALUATION\DRAWING FILES\PLAN SET\5608 LAYOUT.DWG



6/13/2017 11:24 AM C:\66005\5608 - RANDOLPH TRAFFIC EVALUATION\DRAWING FILES\PLAN SET\5608 LAYOUT.DWG

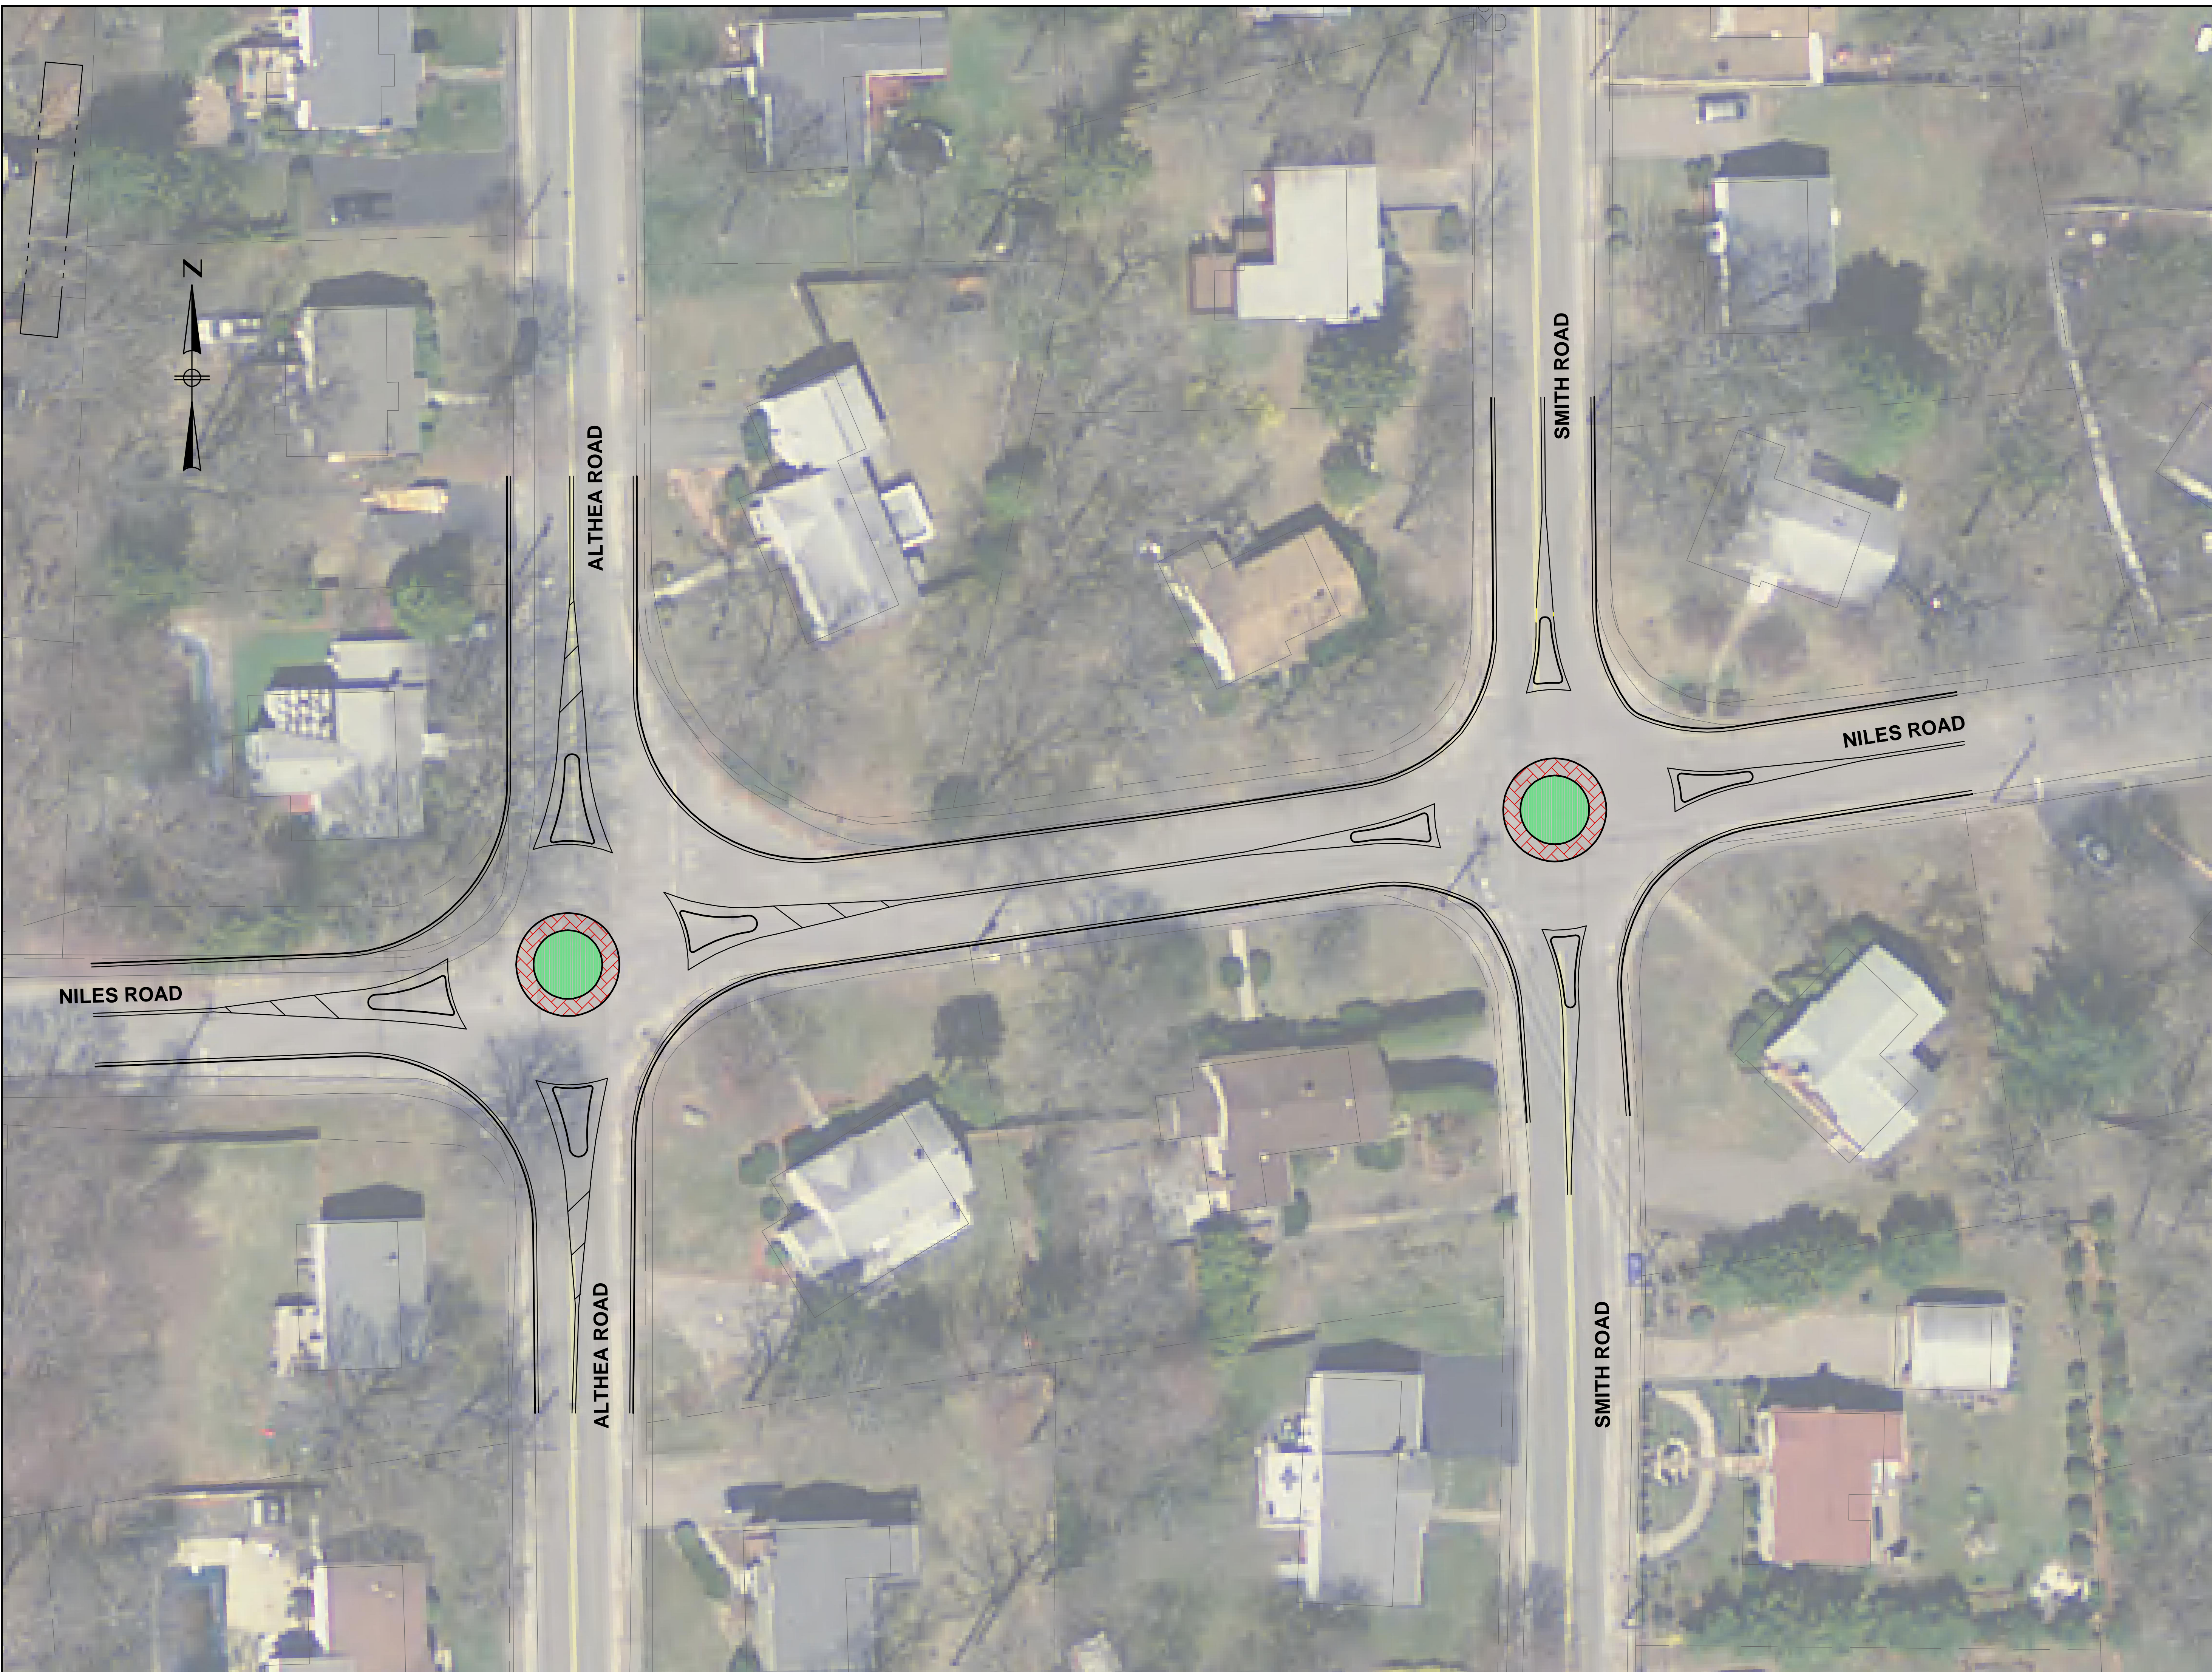

PREPARED BY



www.BETA-Inc.com

REGISTERED PROFESSIONAL

RANDOLPH TOWN COUNCIL

PROJECT

Randolph Traffic Evaluation

Randolph, MA

TITLE

LOCATION F

NILES ROAD AT
SMITH ROAD &
ALTHEA ROAD

MINI ROUNDABOUTS

NO.	REVISIONS	DATE

DRAWN BY:

DESIGNED BY:

CHECKED BY:

ISSUE DATE:

BETA JOB NO.:

SCALE



UNLESS OTHERWISE NOTED OR CHANGED BY REPRODUCTION

Not for Construction

SHEET NO.


F

6/13/2017 11:24 AM O:\66005\5608 - RANDOLPH TRAFFIC EVALUATION\DRAWING FILES\PLAN SET\5608 LAYOUT.DWG



CROSS STREET

PREPARED BY



www.BETA-Inc.com

REGISTERED PROFESSIONAL

RANDOLPH TOWN COUNCIL

PROJECT

Randolph Traffic Evaluation

Randolph, MA

TITLE

LOCATION G

MID-BLOCK MEDIAN ISLAND

NO.	REVISIONS	DATE

DRAWN BY:


DESIGNED BY:

CHECKED BY:

ISSUE DATE:

BETA JOB NO.:

SCALE



SCALE IN FEET: 1"=10'

UNLESS OTHERWISE NOTED OR CHANGED BY REPRODUCTION

Not for Construction

SHEET NO. G