


CALL BEFORE YOU DIG
1-888-DIG-SAFE
NOTE
THE LOCATION OF SURFACE AND
UNDERGROUND OBJECTS SHOWN
ARE NOT WARRANTED TO BE CORRECT

NATIONAL GRID


Generated by BERARD at 1/11/2022 2:35:00 PM on 1/11/2022

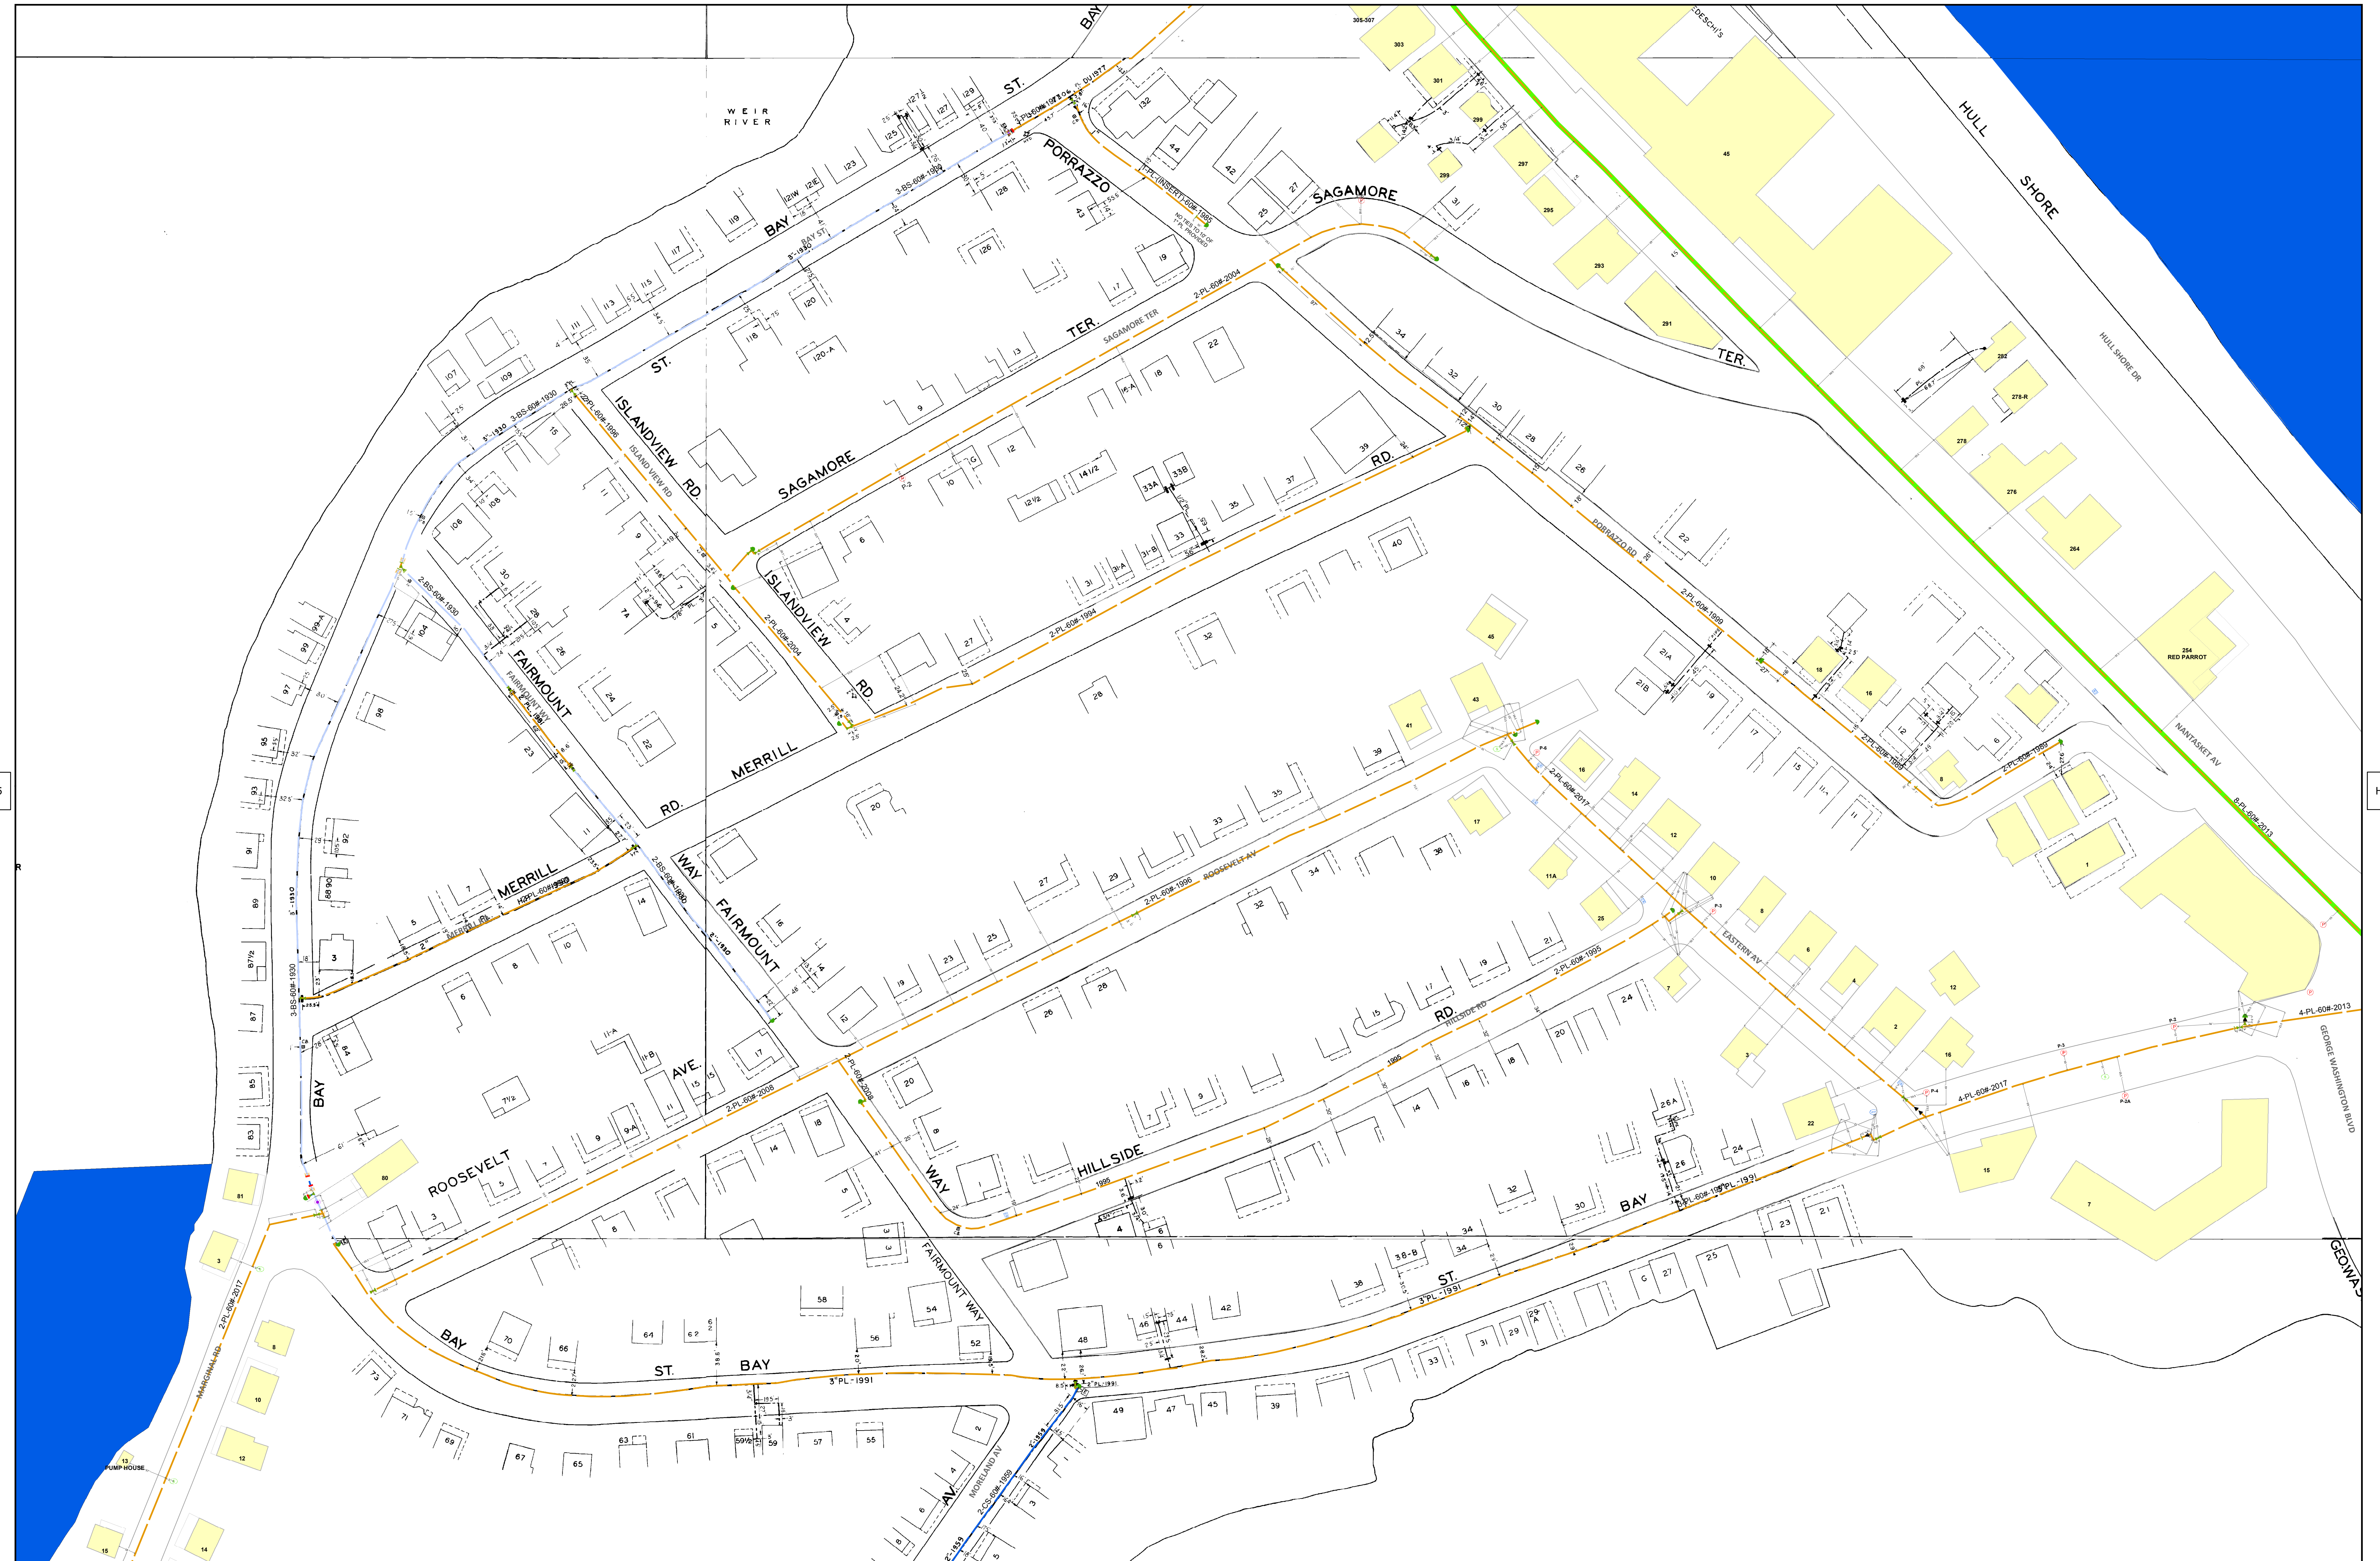

HULR1705

HULR1707

HUL

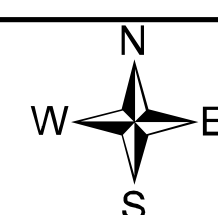

HULR1716

NOTE1: The location of service pipes and corrosion components are not guaranteed to be correct. SPIPE, as well as original record documents, should be utilized for this information.

NOTE2: The mains in NH without dimensions are not drawn to scale. These mains are intended to show the existence of gas main on the street and do not reflect the exact location of the main in the street.

R1706