




I CERTIFY THAT THIS PLAN SHOWS THE PROPERTY LINES THAT ARE THE LINES OF EXISTING OWNERSHIPS, AND THE LINES OF STREETS AND WAYS SHOWN ARE THOSE OF PUBLIC OR PRIVATE STREETS OR WAYS ALREADY ESTABLISHED, AND THAT NO NEW LINES FOR DIVISION OF EXISTING OWNERSHIPS OR FOR NEW WAYS ARE SHOWN.

THIS CERTIFICATION IS INTENDED TO MEET REGISTRY OF DEEDS REQUIREMENTS AND IS NOT A CERTIFICATION TO THE TITLE OR OWNERSHIP OF THE PROPERTY SHOWN. OWNERS OF ADJOINING PROPERTIES ARE SHOWN ACCORDING TO CURRENT MUNICIPAL ASSESSOR'S RECORDS, AND/OR REFERENCES IN LOCUS DEED.

*John M. Campetti*  
DATE: 12/22/09

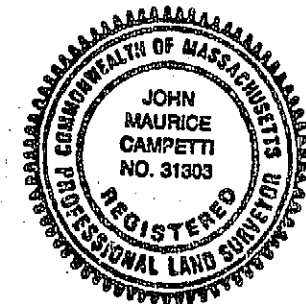


LENOX WEST STREET (ROUTE 183)					
FHWA DIV. NO.	STATE	FED. AID PROJ. NO.	FISCAL YEAR	SHEET NO.	TOTAL SHEETS
1	MASS.		2010	2	8
PROJECT FILE NO. 602937					
FINAL RIGHT-OF-WAY					

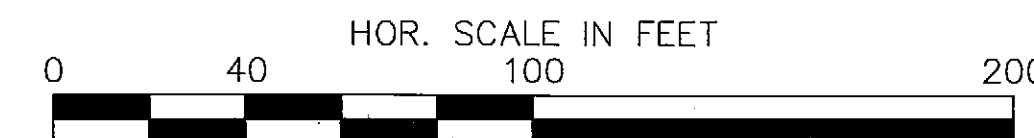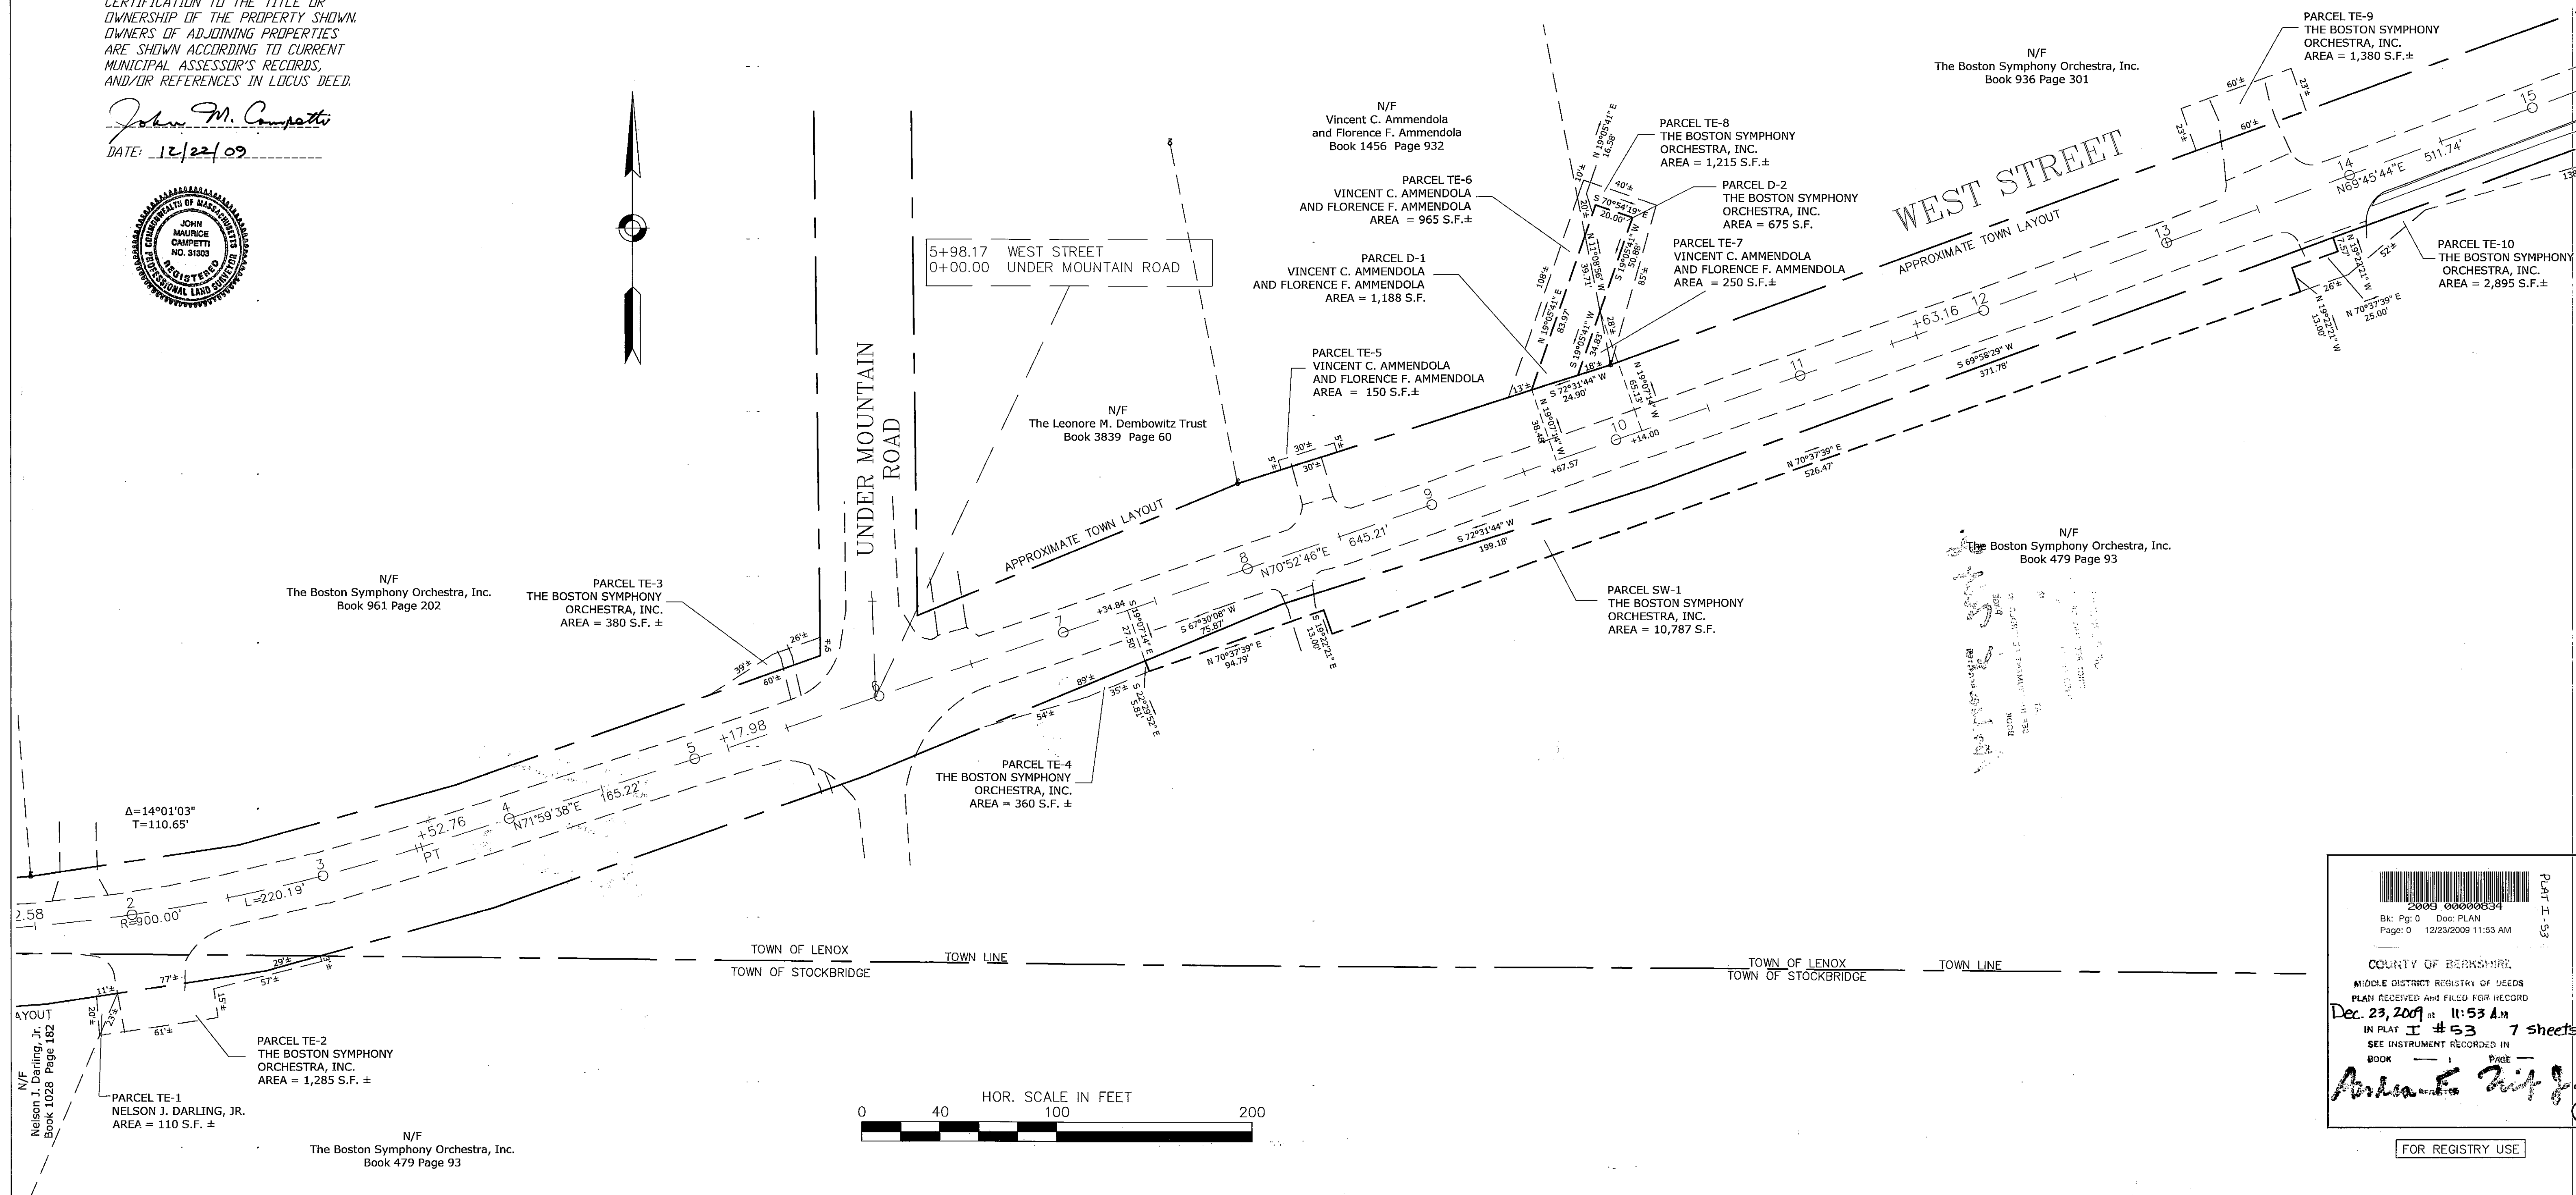

2009 00000034  
Bk: Pg: 0 Doc: PLAN  
Page: 0 12/23/2009 11:53 AM

COUNTY OF BERKSHIRE  
MIDDLE DISTRICT REGISTRY OF DEEDS  
PLAN RECEIVED AND FILED FOR RECORD  
Dec. 23, 2009 at 11:53 AM  
IN PLAT I # 53 7 sheets  
SEE INSTRUMENT RECORDED IN  
BOOK PAGE  
*Arden E. Ziff*

I CERTIFY THAT THIS PLAN HAS BEEN PREPARED IN CONFORMANCE WITH THE RULES AND REGULATIONS OF THE REGISTERS OF DEEDS OF THE COMMONWEALTH OF MASSACHUSETTS.  
DATE: 12/22/09 *John M. Campetti*  
JOHN M. CAMPETTI, PLS #31303

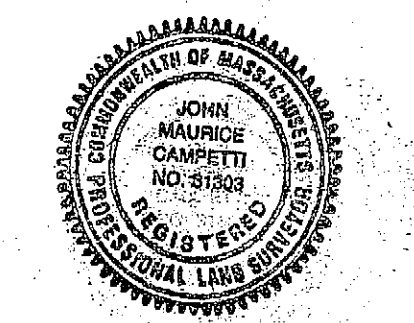


FOR REGISTRY USE

I CERTIFY THAT THIS PLAN SHOWS THE PROPERTY LINES THAT ARE THE LINES OF EXISTING OWNERSHIPS, AND THE LINES OF STREETS AND WAYS SHOWN ARE THOSE OF PUBLIC OR PRIVATE STREETS OR WAYS ALREADY ESTABLISHED, AND THAT NO NEW LINES FOR DIVISION OF EXISTING OWNERSHIPS OR FOR NEW WAYS ARE SHOWN.

THIS CERTIFICATION IS INTENDED TO MEET REGISTRY OF DEEDS REQUIREMENTS AND IS NOT A CERTIFICATION TO THE TITLE OR OWNERSHIP OF THE PROPERTY SHOWN. OWNERS OF ADJOINING PROPERTIES ARE SHOWN ACCORDING TO CURRENT MUNICIPAL ASSESSOR'S RECORDS, AND/OR REFERENCES IN LOCUS DEED.



*John M. Campetti*  
DATE: 12/22/09

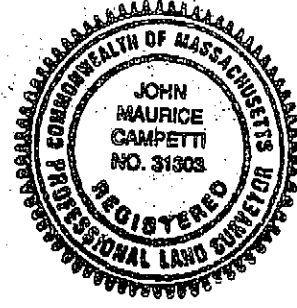

**LENOX  
WEST STREET (ROUTE 183)**

FHWA DIV. NO.	STATE	FED. AID PROJ. NO.	FISCAL YEAR	SHEET NO.	TOTAL SHEETS
1	MASS.		2010	3	8


PROJECT FILE NO. 602937  
FINAL RIGHT-OF-WAY

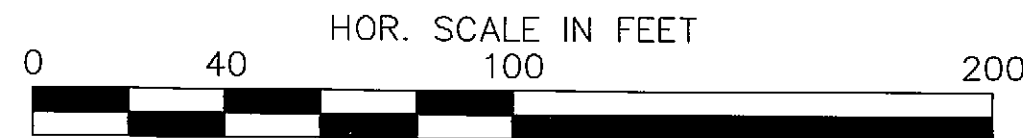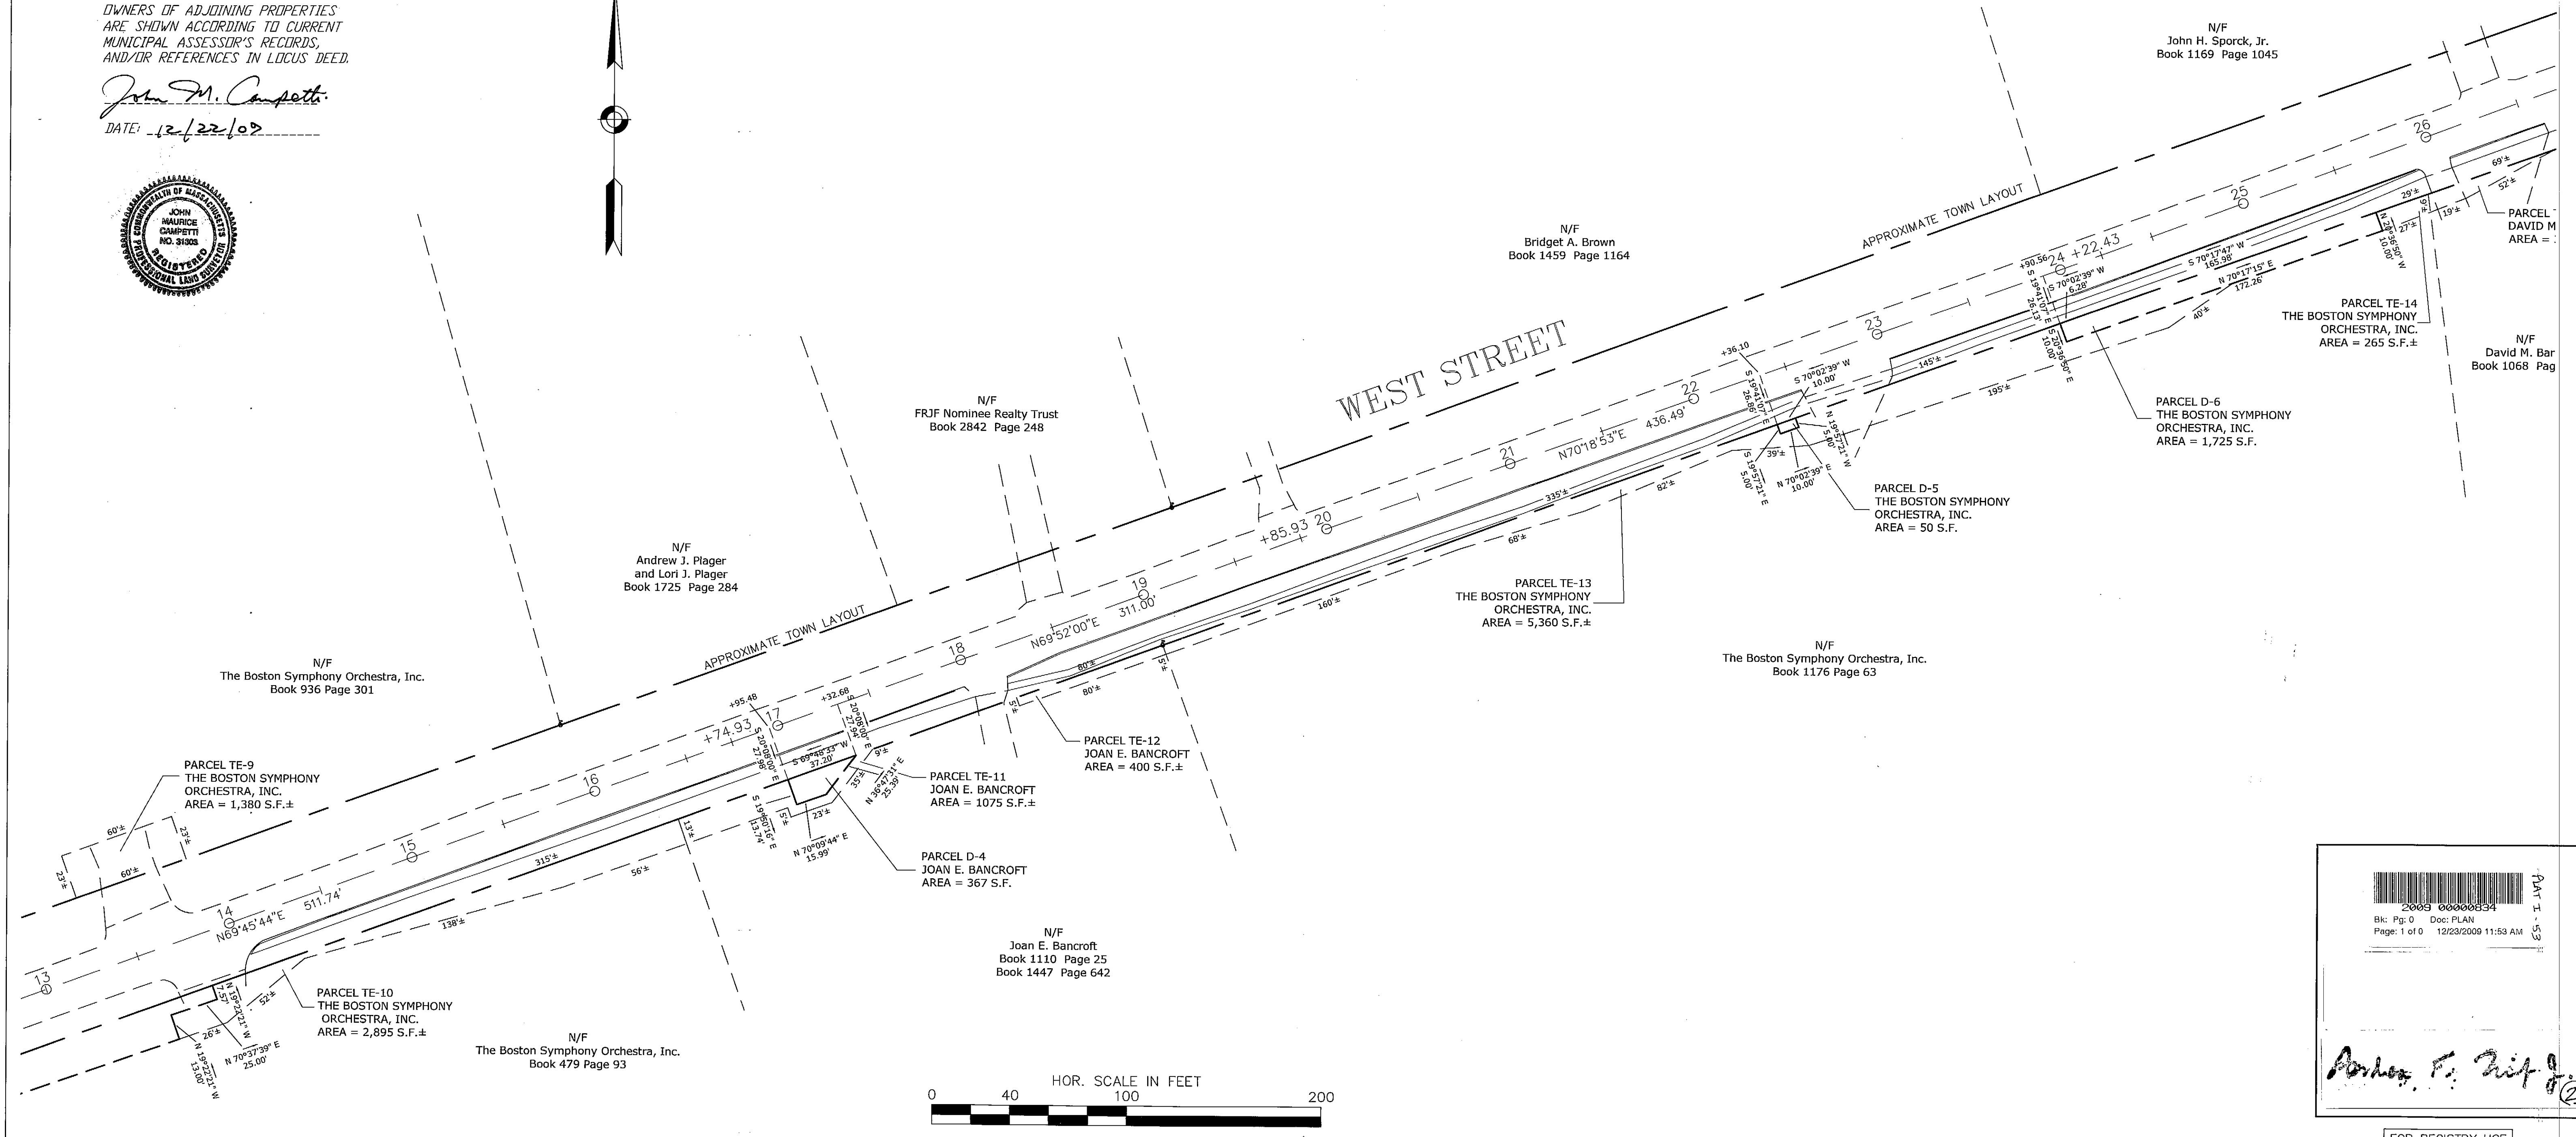

PART 1 - 53

2009 00000034  
Blk. Fig. 0 Doc. PLAN  
Page: 1 of 0 12/23/2009 11:53 AM

*Arthur F. Ziff Jr.*

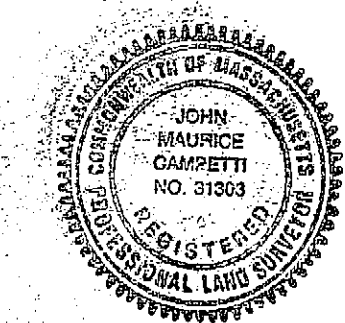

I CERTIFY THAT THIS PLAN HAS BEEN PREPARED IN CONFORMANCE WITH THE RULES AND REGULATIONS OF THE REGISTERS OF DEEDS OF THE COMMONWEALTH OF MASSACHUSETTS.


DATE: 12/22/09 *John M. Campetti*  
JOHN M. CAMPETTI, PLS #31303

FOR REGISTRY USE


I CERTIFY THAT THIS PLAN SHOWS THE PROPERTY LINES THAT ARE THE LINES OF EXISTING OWNERSHIPS, AND THE LINES OF STREETS AND WAYS SHOWN ARE THOSE OF PUBLIC OR PRIVATE STREETS OR WAYS ALREADY ESTABLISHED, AND THAT NO NEW LINES FOR DIVISION OF EXISTING OWNERSHIPS OR FOR NEW WAYS ARE SHOWN.

THIS CERTIFICATION IS INTENDED TO MEET REGISTRY OF DEEDS REQUIREMENTS AND IS NOT A CERTIFICATION TO THE TITLE OR OWNERSHIP OF THE PROPERTY SHOWN. OWNERS OF ADJOINING PROPERTIES ARE SHOWN ACCORDING TO CURRENT MUNICIPAL ASSESSOR'S RECORDS, AND/OR REFERENCES IN LOCUS DEED.

*John M. Campetti*  
DATE: 12/22/09

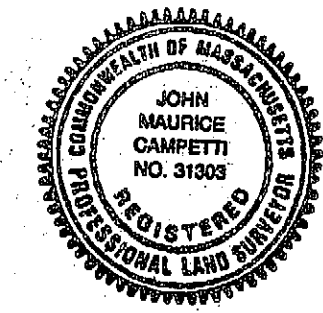


LENOX WEST STREET (ROUTE 183)					
FHWA DIV. NO.	STATE	FED. AID PROJ. NO.	FISCAL YEAR	SHEET NO.	TOTAL SHEETS
1	MASS.		2010	4	8
PROJECT FILE NO. 602937					
FINAL RIGHT-OF-WAY					

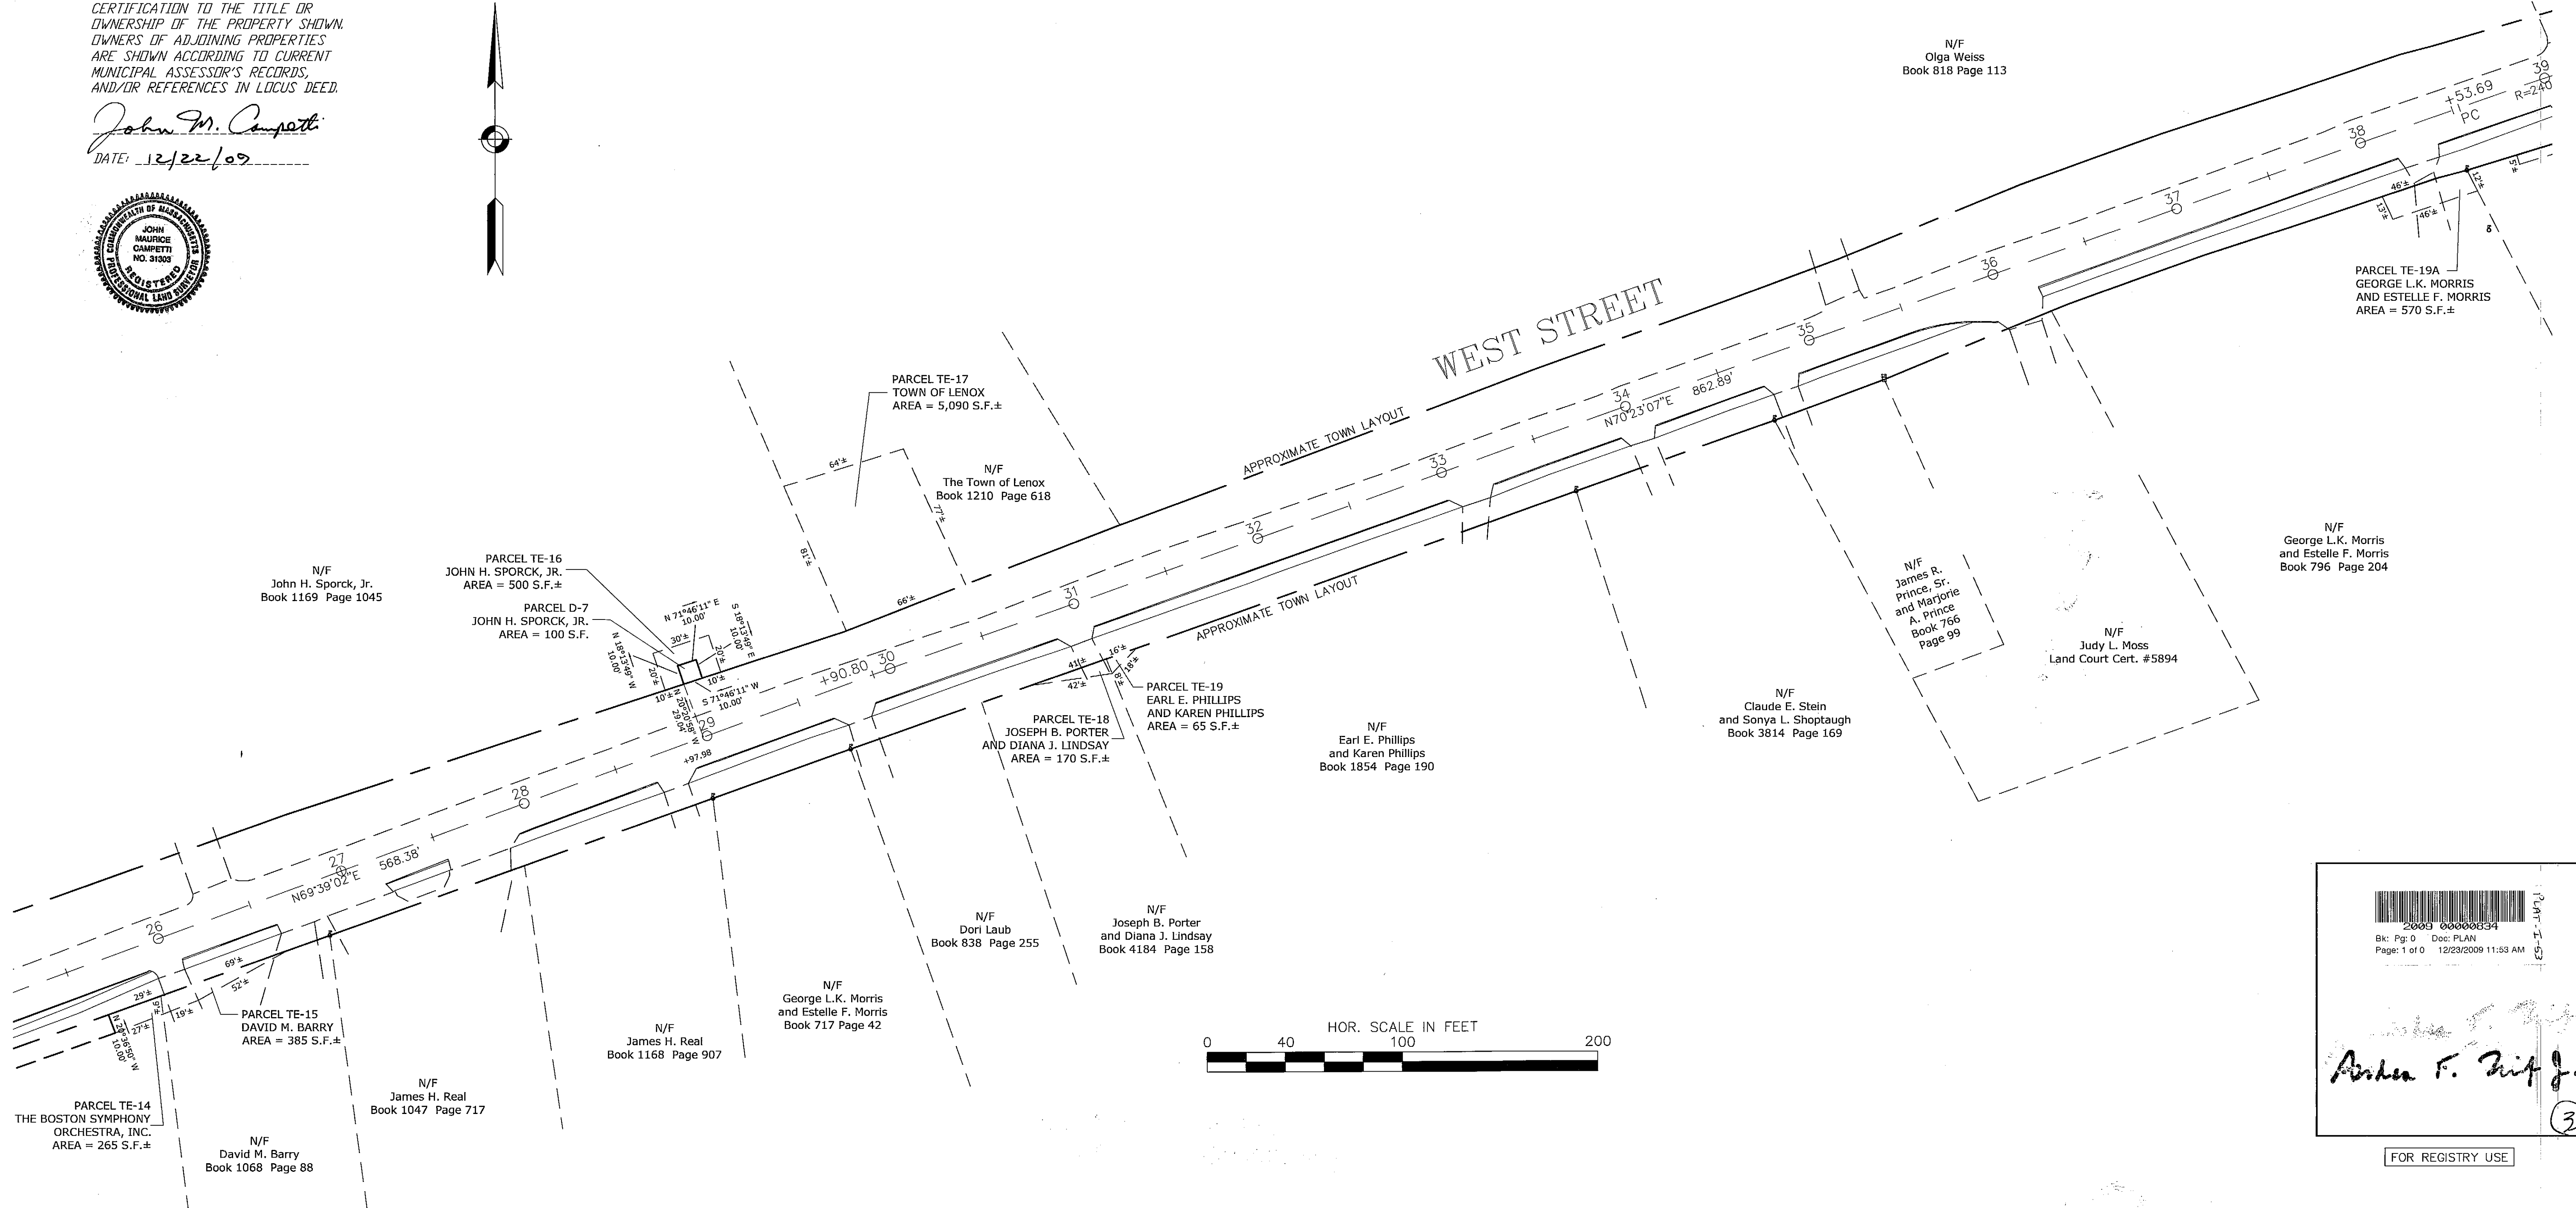

2009 00000034  
Bk: Pg: 0 Doc: PLAN  
Page: 1 of 0 12/23/2009 11:53 AM

*Arthur F. Ziff, Jr.*

FOR REGISTRY USE

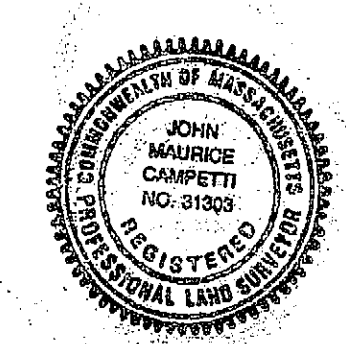




I CERTIFY THAT THIS PLAN HAS BEEN PREPARED IN CONFORMANCE WITH THE RULES AND REGULATIONS OF THE REGISTERS OF DEEDS OF THE COMMONWEALTH OF MASSACHUSETTS.  
DATE: 12/22/09 *John M. Campetti*  
JOHN M. CAMPETTI, PLS #31303

LENOX WEST STREET (ROUTE 183)					
FHWA DIV. NO.	STATE	FED. AID PROJ. NO.	FISCAL YEAR	SHEET NO.	TOTAL SHEETS
1	MASS.		2010	5	8
PROJECT FILE NO. 602937					
FINAL RIGHT-OF-WAY					

I CERTIFY THAT THIS PLAN SHOWS THE PROPERTY LINES THAT ARE THE LINES OF EXISTING OWNERSHIPS, AND THE LINES OF STREETS AND WAYS SHOWN ARE THOSE OF PUBLIC OR PRIVATE STREETS OR WAYS ALREADY ESTABLISHED, AND THAT NO NEW LINES FOR DIVISION OF EXISTING OWNERSHIPS OR FOR NEW WAYS ARE SHOWN.

THIS CERTIFICATION IS INTENDED TO MEET REGISTRY OF DEEDS REQUIREMENTS AND IS NOT A CERTIFICATION TO THE TITLE OR OWNERSHIP OF THE PROPERTY SHOWN. OWNERS OF ADJOINING PROPERTIES ARE SHOWN ACCORDING TO CURRENT MUNICIPAL ASSESSOR'S RECORDS, AND/OR REFERENCES IN LOCUS DEED.

*John M. Campetti*  
DATE: 12/22/09

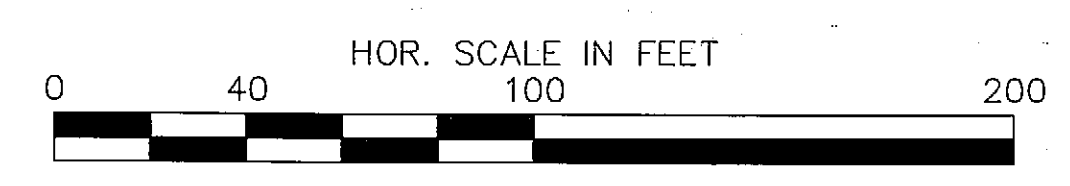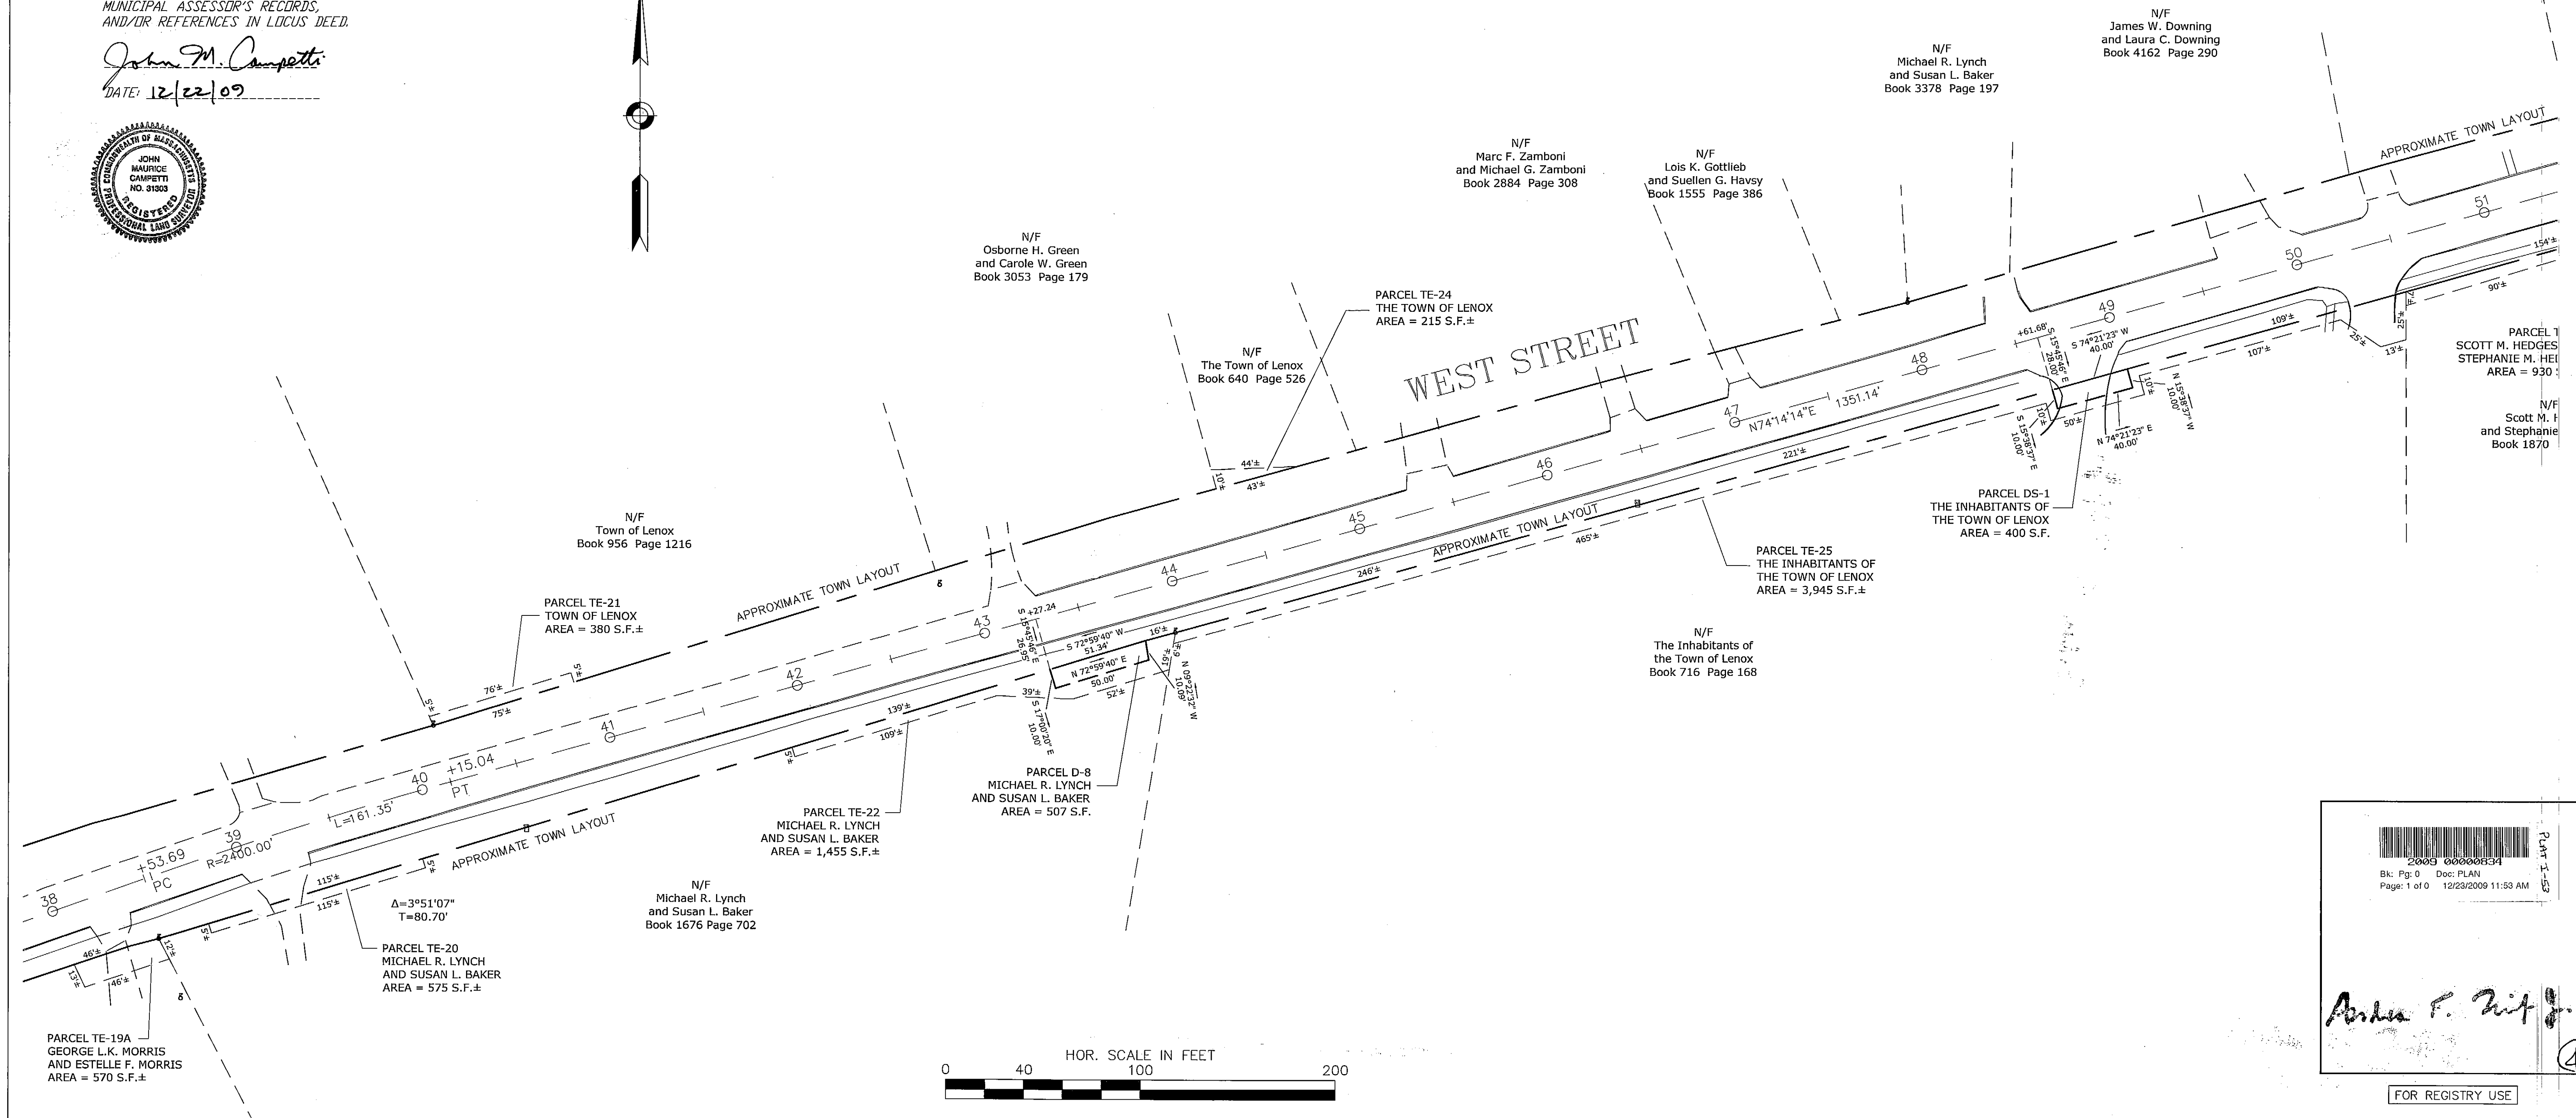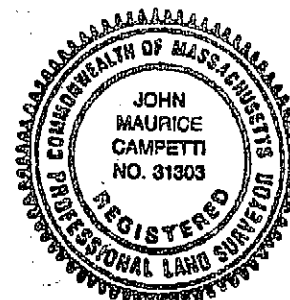

Barcode: 2009 000000034  
 Bk: Pg: 0 Doc: PLAN  
 Page: 1 of 0 12/28/2009 11:53 AM  
*Arthur F. Ziff*  
 FOR REGISTRY USE



I CERTIFY THAT THIS PLAN HAS BEEN PREPARED IN CONFORMANCE WITH THE RULES AND REGULATIONS OF THE REGISTERS OF DEEDS OF THE COMMONWEALTH OF MASSACHUSETTS.  
 DATE: 12/22/09 *John M. Campetti*  
 JOHN M. CAMPETTI, PLS #31303

**LENOX**  
**WEST STREET (ROUTE 183)**

FHWA DIV. NO.	STATE	FED. AID PROJ. NO.	FISCAL YEAR	SHEET NO.	TOTAL SHEETS
1	MASS.		2010	6	8




PROJECT FILE NO. 602937

FINAL RIGHT-OF-WAY

I CERTIFY THAT THIS PLAN SHOWS THE PROPERTY LINES THAT ARE THE LINES OF EXISTING OWNERSHIPS, AND THE LINES OF STREETS AND WAYS SHOWN ARE THOSE OF PUBLIC OR PRIVATE STREETS OR WAYS ALREADY ESTABLISHED, AND THAT NO NEW LINES FOR DIVISION OF EXISTING OWNERSHIPS OR FOR NEW WAYS ARE SHOWN.

THIS CERTIFICATION IS INTENDED TO MEET REGISTRY OF DEEDS REQUIREMENTS AND IS NOT A CERTIFICATION TO THE TITLE OR OWNERSHIP OF THE PROPERTY SHOWN. OWNERS OF ADJOINING PROPERTIES ARE SHOWN ACCORDING TO CURRENT MUNICIPAL ASSESSOR'S RECORDS, AND/OR REFERENCES IN LOCUS DEED.

*John M. Campetti*  
DATE: 12/22/09

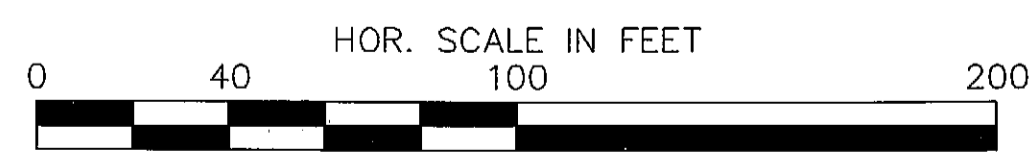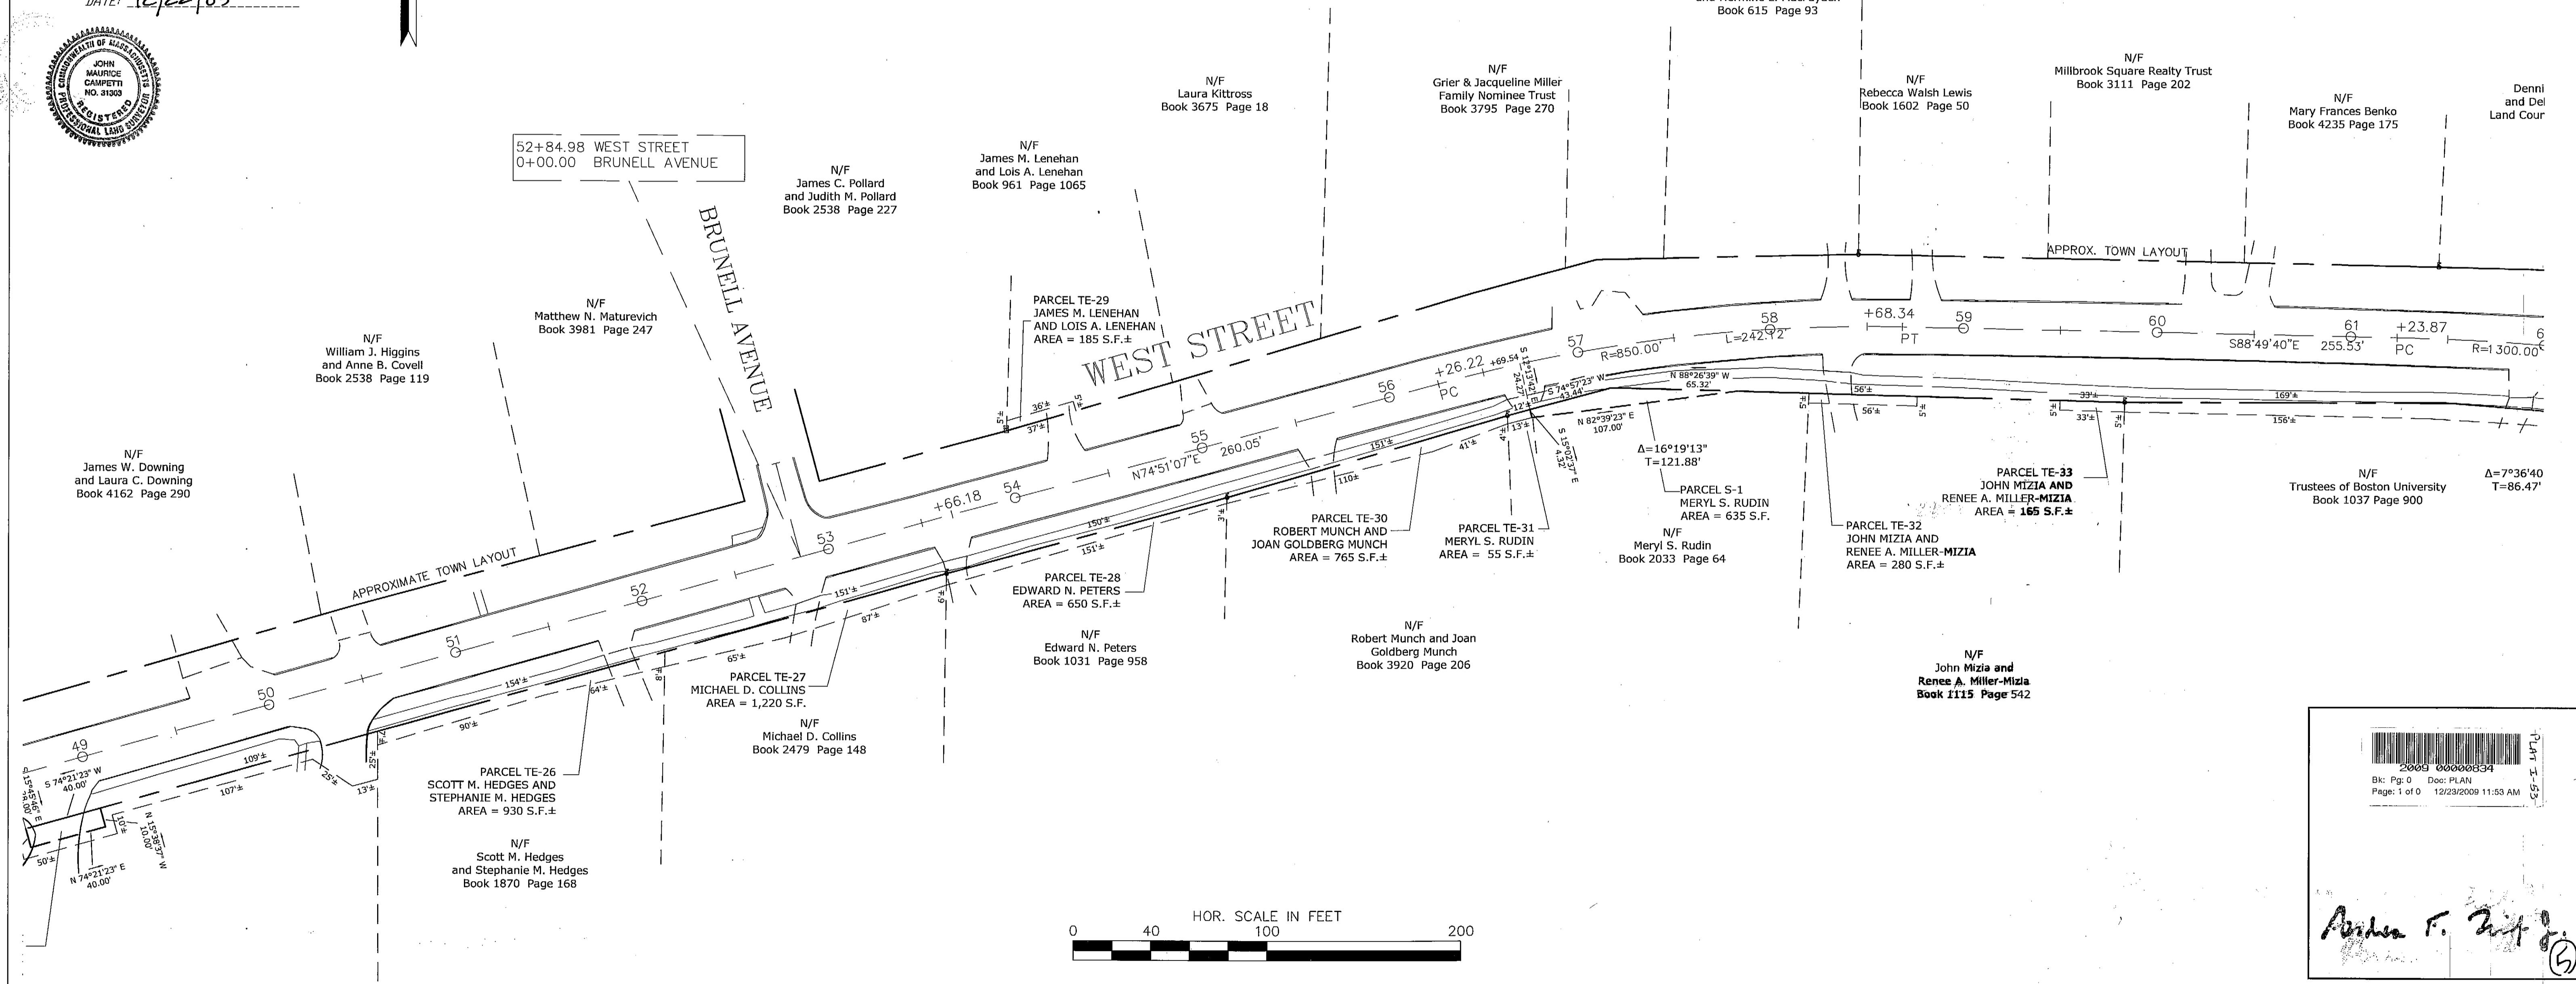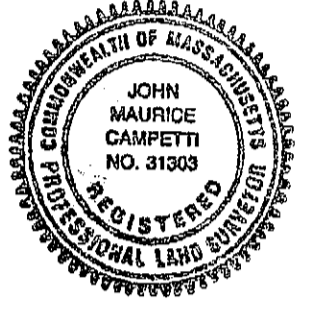


2009 00000334

Bk: Pg: 0 Doc: PLAN  
Page: 1 of 0 12/23/2009 11:53 AM

*Arthur F. [Signature]*

FOR REGISTRY USE

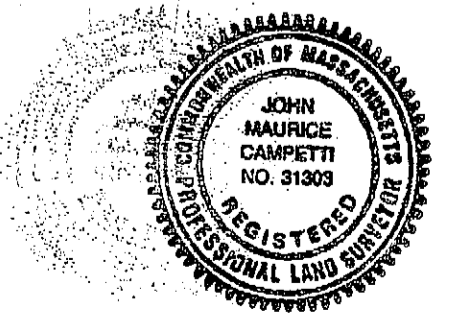

I CERTIFY THAT THIS PLAN HAS BEEN PREPARED IN CONFORMANCE WITH THE RULES AND REGULATIONS OF THE REGISTER OF DEEDS OF THE COMMONWEALTH OF MASSACHUSETTS.



DATE: 12/22/09 *John M. Campetti*  
JOHN M. CAMPETTI, PLS #31303

LENOX  
WEST STREET (ROUTE 183)

FHWA DIV. NO.	STATE	FED. AID PROJ. NO.	FISCAL YEAR	SHEET NO.	TOTAL SHEETS
1	MASS.		2010	7	8

PROJECT FILE NO. 602937



FINAL RIGHT-OF-WAY

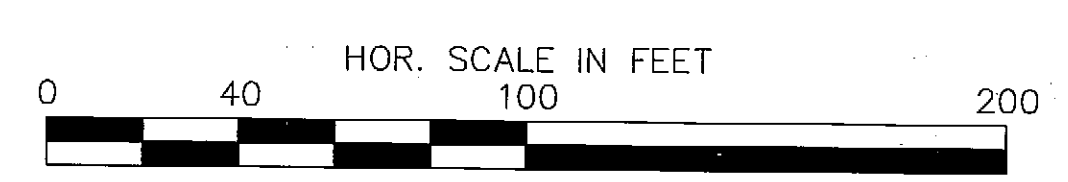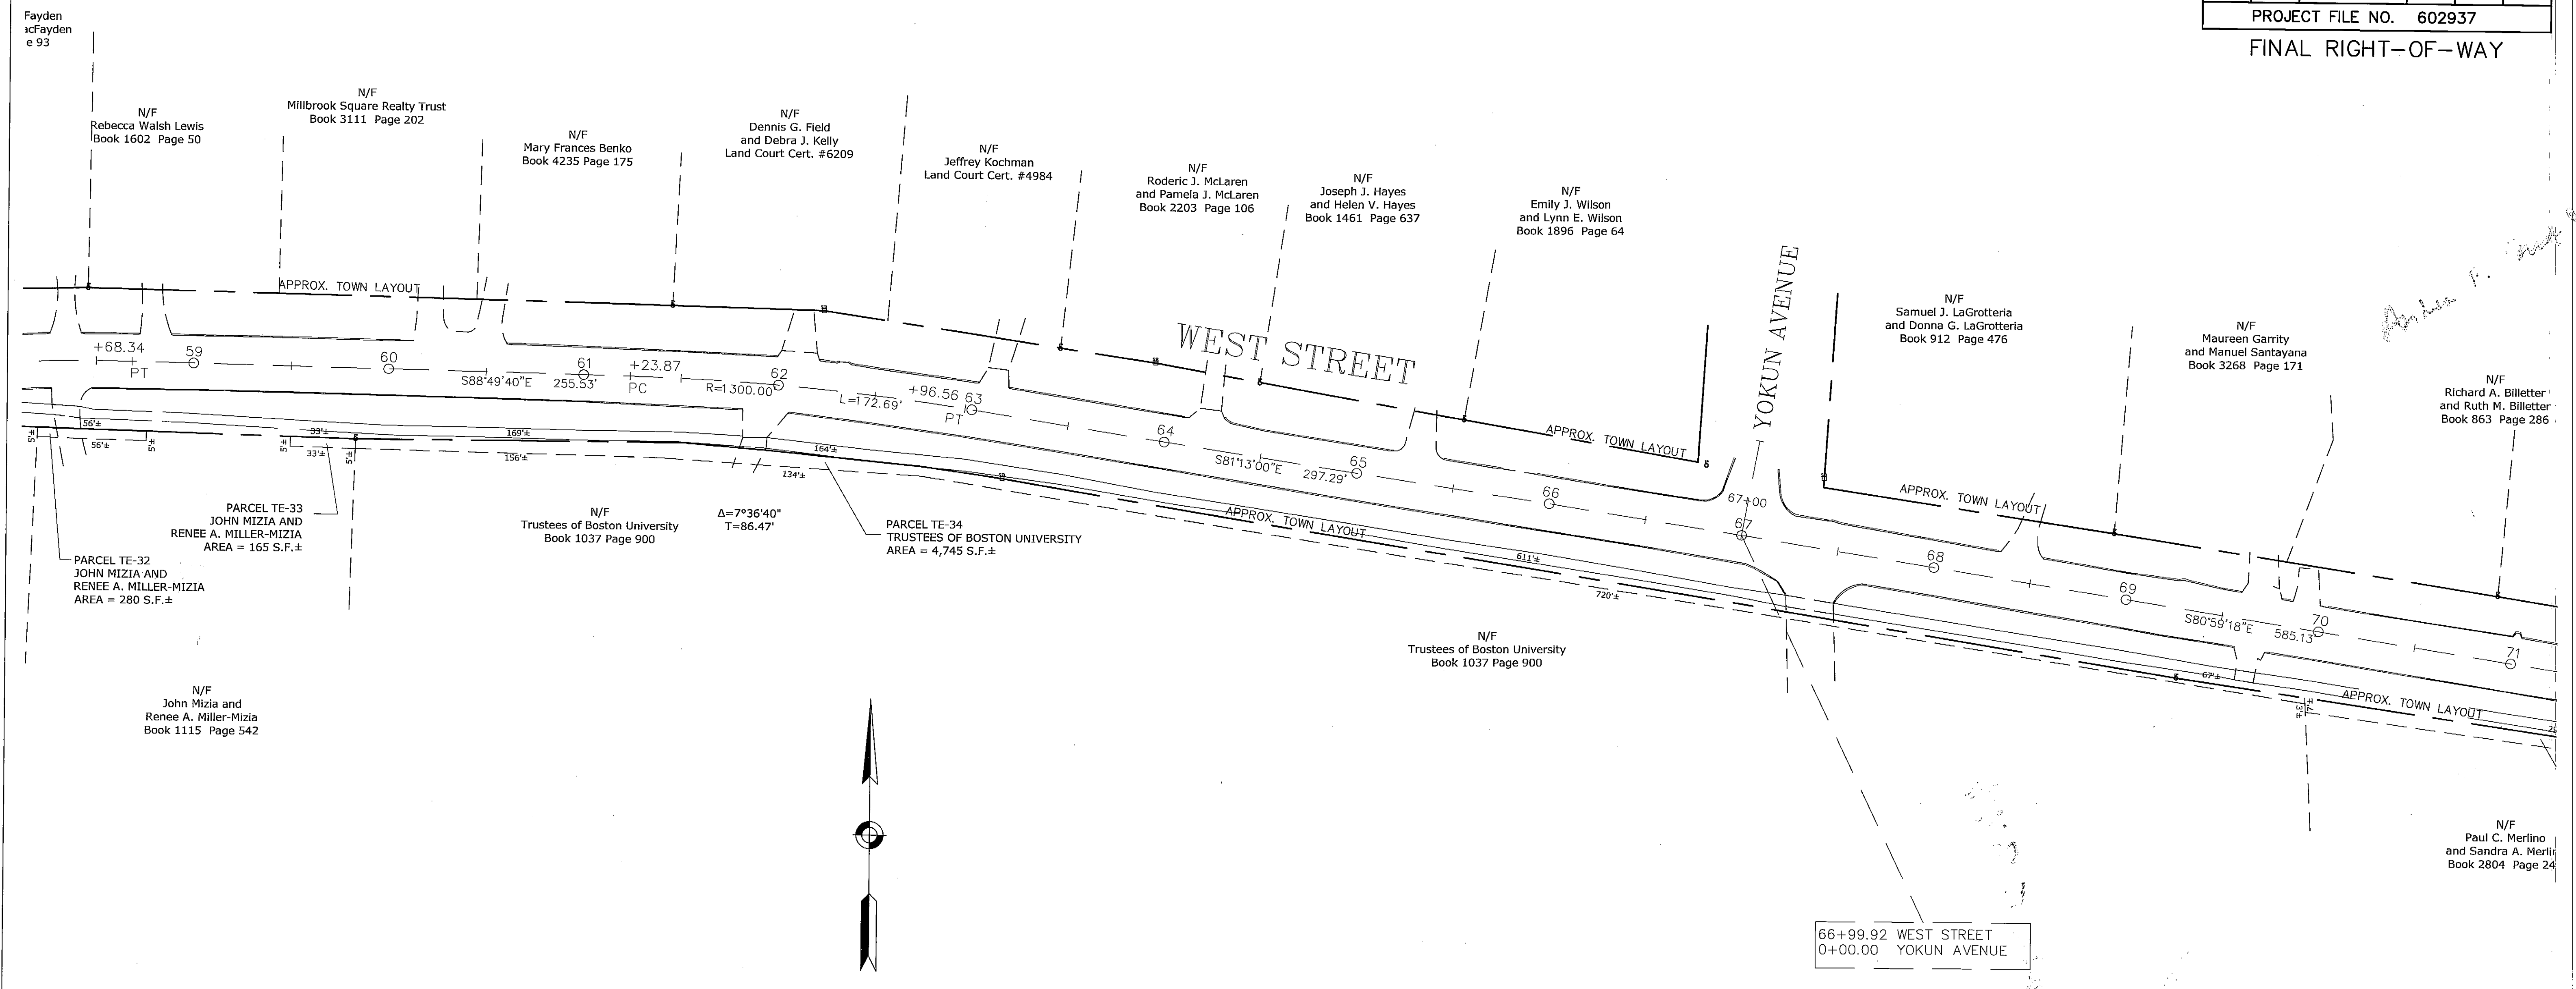

I CERTIFY THAT THIS PLAN SHOWS THE PROPERTY LINES THAT ARE THE LINES OF EXISTING OWNERSHIPS, AND THE LINES OF STREETS AND WAYS SHOWN ARE THOSE OF PUBLIC OR PRIVATE STREETS OR WAYS ALREADY ESTABLISHED, AND THAT NO NEW LINES FOR DIVISION OF EXISTING OWNERSHIPS OR FOR NEW WAYS ARE SHOWN.

THIS CERTIFICATION IS INTENDED TO MEET REGISTRY OF DEEDS REQUIREMENTS AND IS NOT A CERTIFICATION TO THE TITLE OR OWNERSHIP OF THE PROPERTY SHOWN. OWNERS OF ADJOINING PROPERTIES ARE SHOWN ACCORDING TO CURRENT MUNICIPAL ASSESSOR'S RECORDS, AND/OR REFERENCES IN LOCUS DEED.


*John M. Campetti*  
DATE: 12/22/09

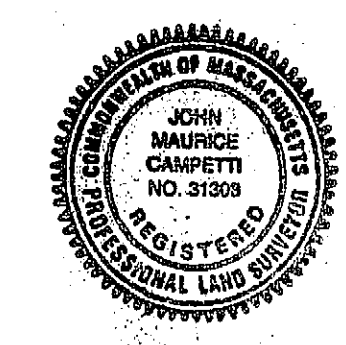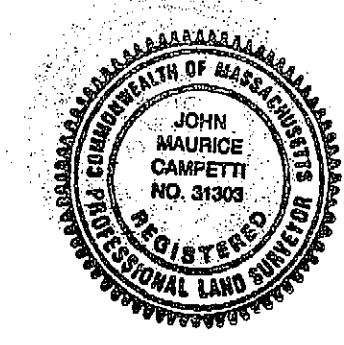

I CERTIFY THAT THIS PLAN HAS BEEN PREPARED IN CONFORMANCE WITH THE RULES AND REGULATIONS OF THE REGISTERS OF DEEDS OF THE COMMONWEALTH OF MASSACHUSETTS.  
DATE: 12/22/09 *John M. Campetti*  
JOHN M. CAMPETTI, PLS #31303

Barcode: 2009 000000334  
Bk: Pg: 0 Doc: PLAN  
Page: 1 of 0 12/23/2009 11:53 AM  
PART 1-53  
*Andrea F. Ziff*  
FOR REGISTRY USE


LENOX WEST STREET (ROUTE 183)					
FHWA DIV. NO.	STATE	FED. AID PROJ. NO.	FISCAL YEAR	SHEET NO.	TOTAL SHEETS
1	MASS.		2010	8	8
PROJECT FILE NO. 602937					
FINAL RIGHT-OF-WAY					

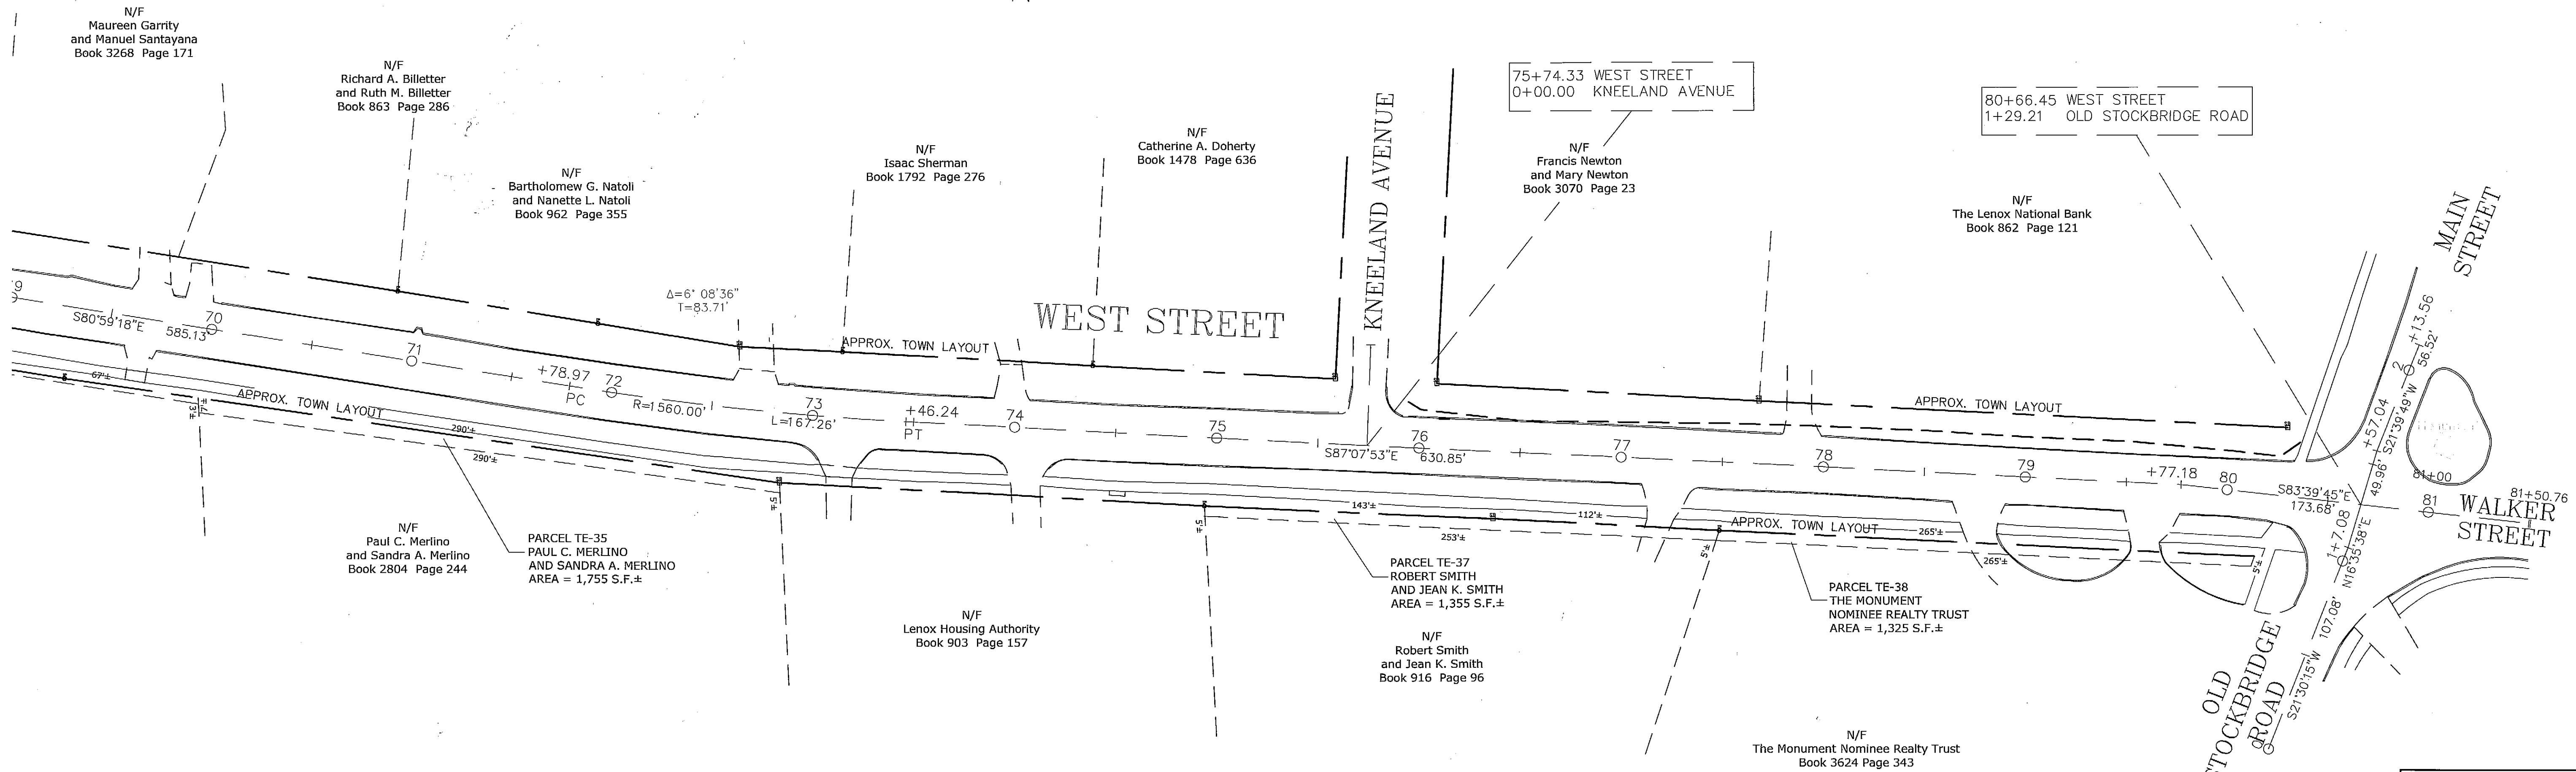

I CERTIFY THAT THIS PLAN SHOWS THE PROPERTY LINES THAT ARE THE LINES OF EXISTING OWNERSHIPS, AND THE LINES OF STREETS AND WAYS SHOWN ARE THOSE OF PUBLIC OR PRIVATE STREETS OR WAYS ALREADY ESTABLISHED, AND THAT NO NEW LINES FOR DIVISION OF EXISTING OWNERSHIPS OR FOR NEW WAYS ARE SHOWN.

THIS CERTIFICATION IS INTENDED TO MEET REGISTRY OF DEEDS REQUIREMENTS AND IS NOT A CERTIFICATION TO THE TITLE OR OWNERSHIP OF THE PROPERTY SHOWN. OWNERS OF ADJOINING PROPERTIES ARE SHOWN ACCORDING TO CURRENT MUNICIPAL ASSESSOR'S RECORDS, AND/OR REFERENCES IN LOCUS DEED.

*John M. Campetti*  
DATE: 12/22/09

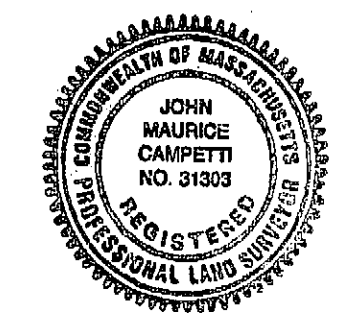

I CERTIFY THAT THIS PLAN HAS BEEN PREPARED IN CONFORMANCE WITH THE RULES AND REGULATIONS OF THE REGISTERS OF DEEDS OF THE COMMONWEALTH OF MASSACHUSETTS.  
DATE: 12/22/09 *John M. Campetti*  
JOHN M. CAMPETTI, PLS #31303

2009 00000634  
Bk: Pg: 0 Doc: PLAN  
Page: 1 of 0 12/23/2009 11:53 AM

*Arthur F. Ziff*

FOR REGISTRY USE

PART 1 OF 8  
# 101