


Prop ± fin grade

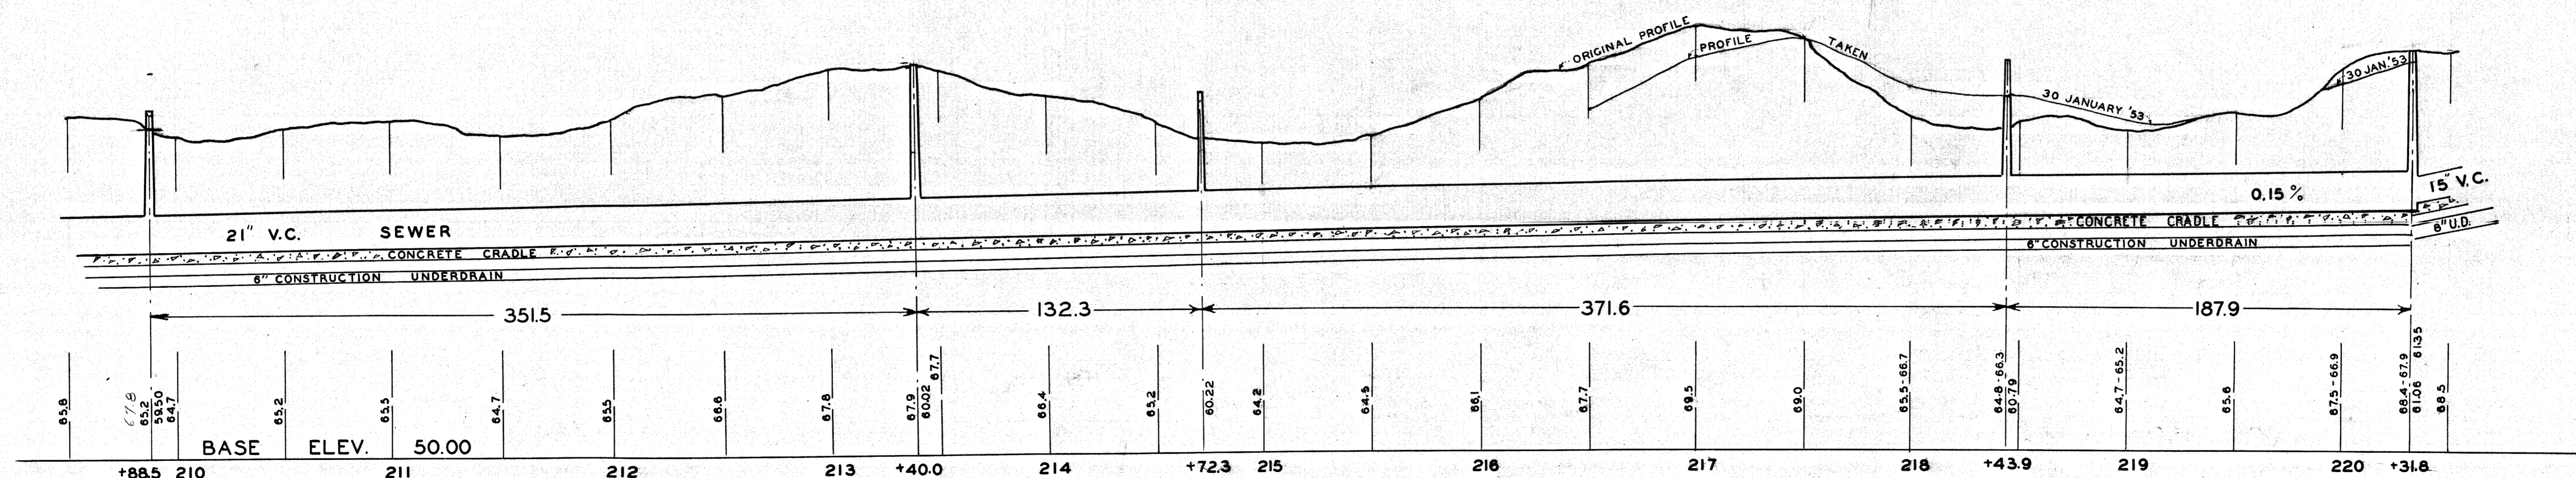

REFERENCE
ASSESSORS BLOCK PLAN
F. A. BARBOUR PLANS 119 & 120
F. A. BARBOUR TAKING PLAN 65

RECORD SEWER PLAN

HOR. SCALE 1"=40' VERT. SCALE 1"=4'

JANUARY, 1941

DRAWN BY F.L. HEANEY
TRACED BY H.A. HAMILTON
CHECKED BY F.L. HEANEY

George F. Brousseau
SUPERINTENDENT

MAIN SEWER
ANGLE MANHOLE TO PEARL ST.