

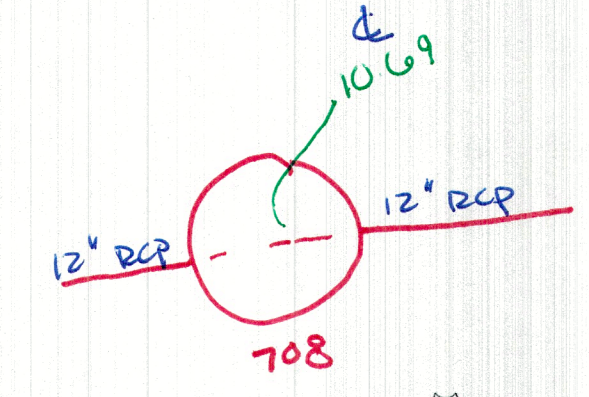
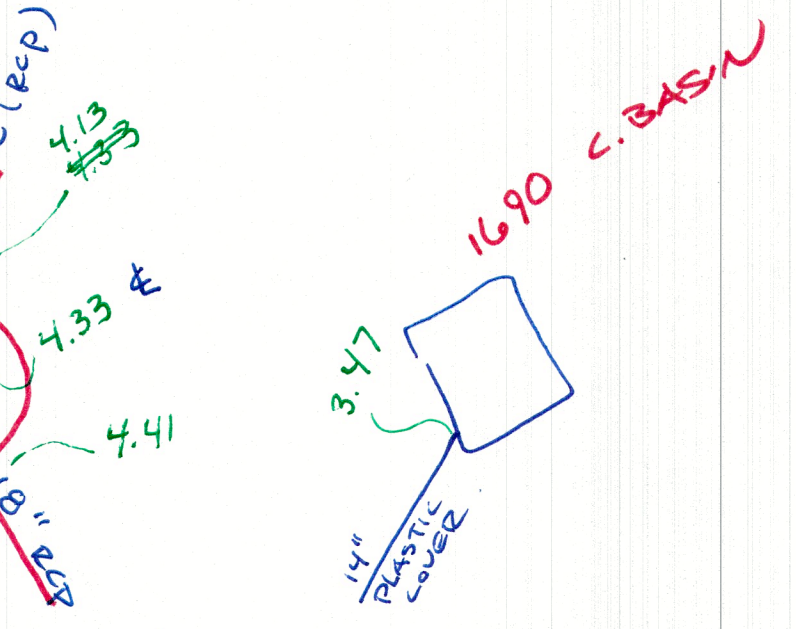
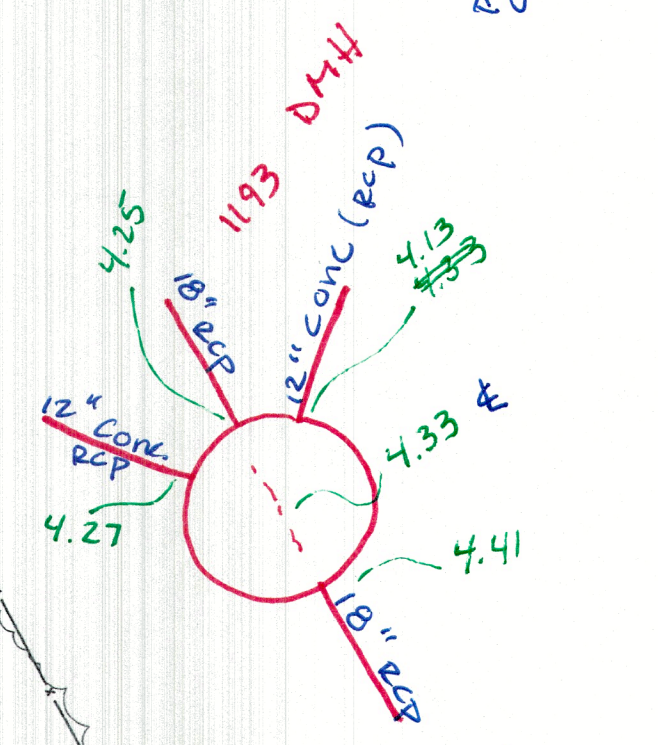
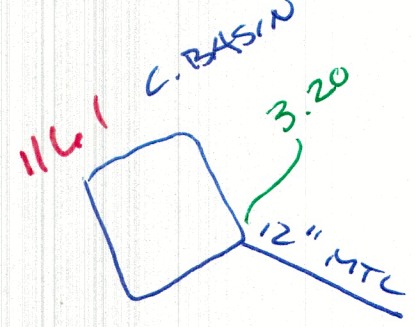
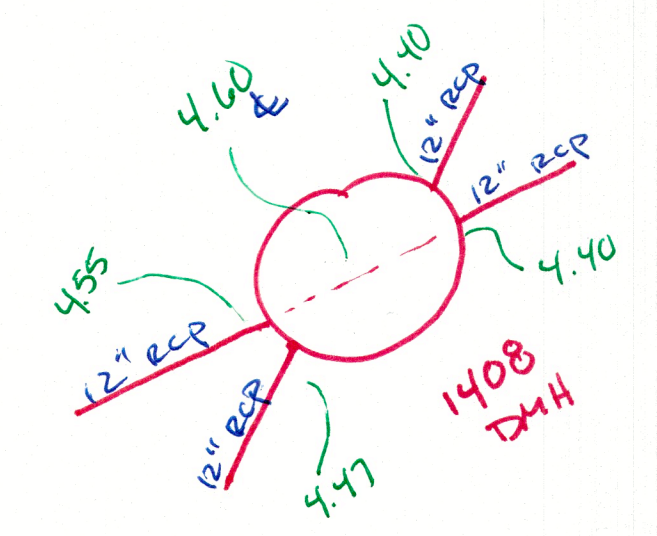


BETA - IVORY ST - BRAINTREE
 INVERTS (SHEET 2)
 10-12-2021
 CB, QH

PROJECT BENCHMARK
 FRONT HOLD DOWN BOLT
 ELEV=71.22'

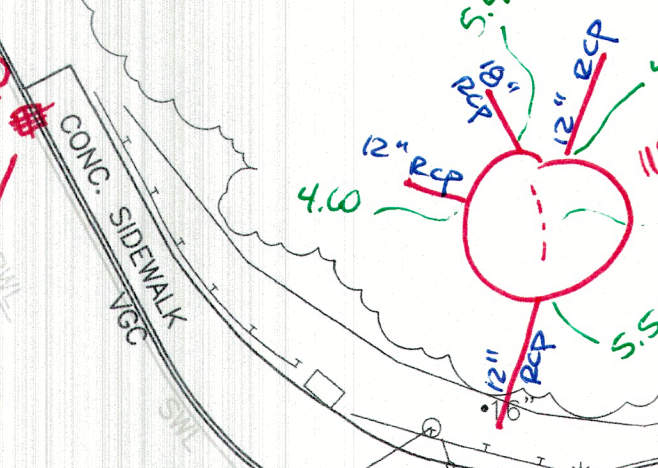


PROJECT BENCHMARK
 NAIL SET UP 1 FT
 ELEV=65.83'

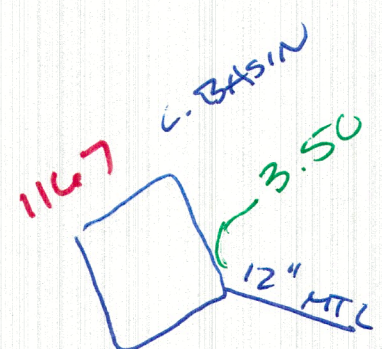

LIGHTHOUSE LAND SURVEYING, LLC
 27 JEFFERSON STREET - TAUNTON, MASSACHUSETTS
 Tel. 508 - 824 - 6609
 website: www.lighthouselandsurveying.com

PROJECT TASK:		INVERT SHEETS	
PROJECT NAME:		PEARL/IVORY ST - BRAINTREE IMPROVEMENT PROJECT	
CLIENT NAME:		BETA GROUP	
SCALE: 1" = 20'	DATE: 09-16-2021	SK	1 OF 2
FIELD:	CALCS: CAD:		

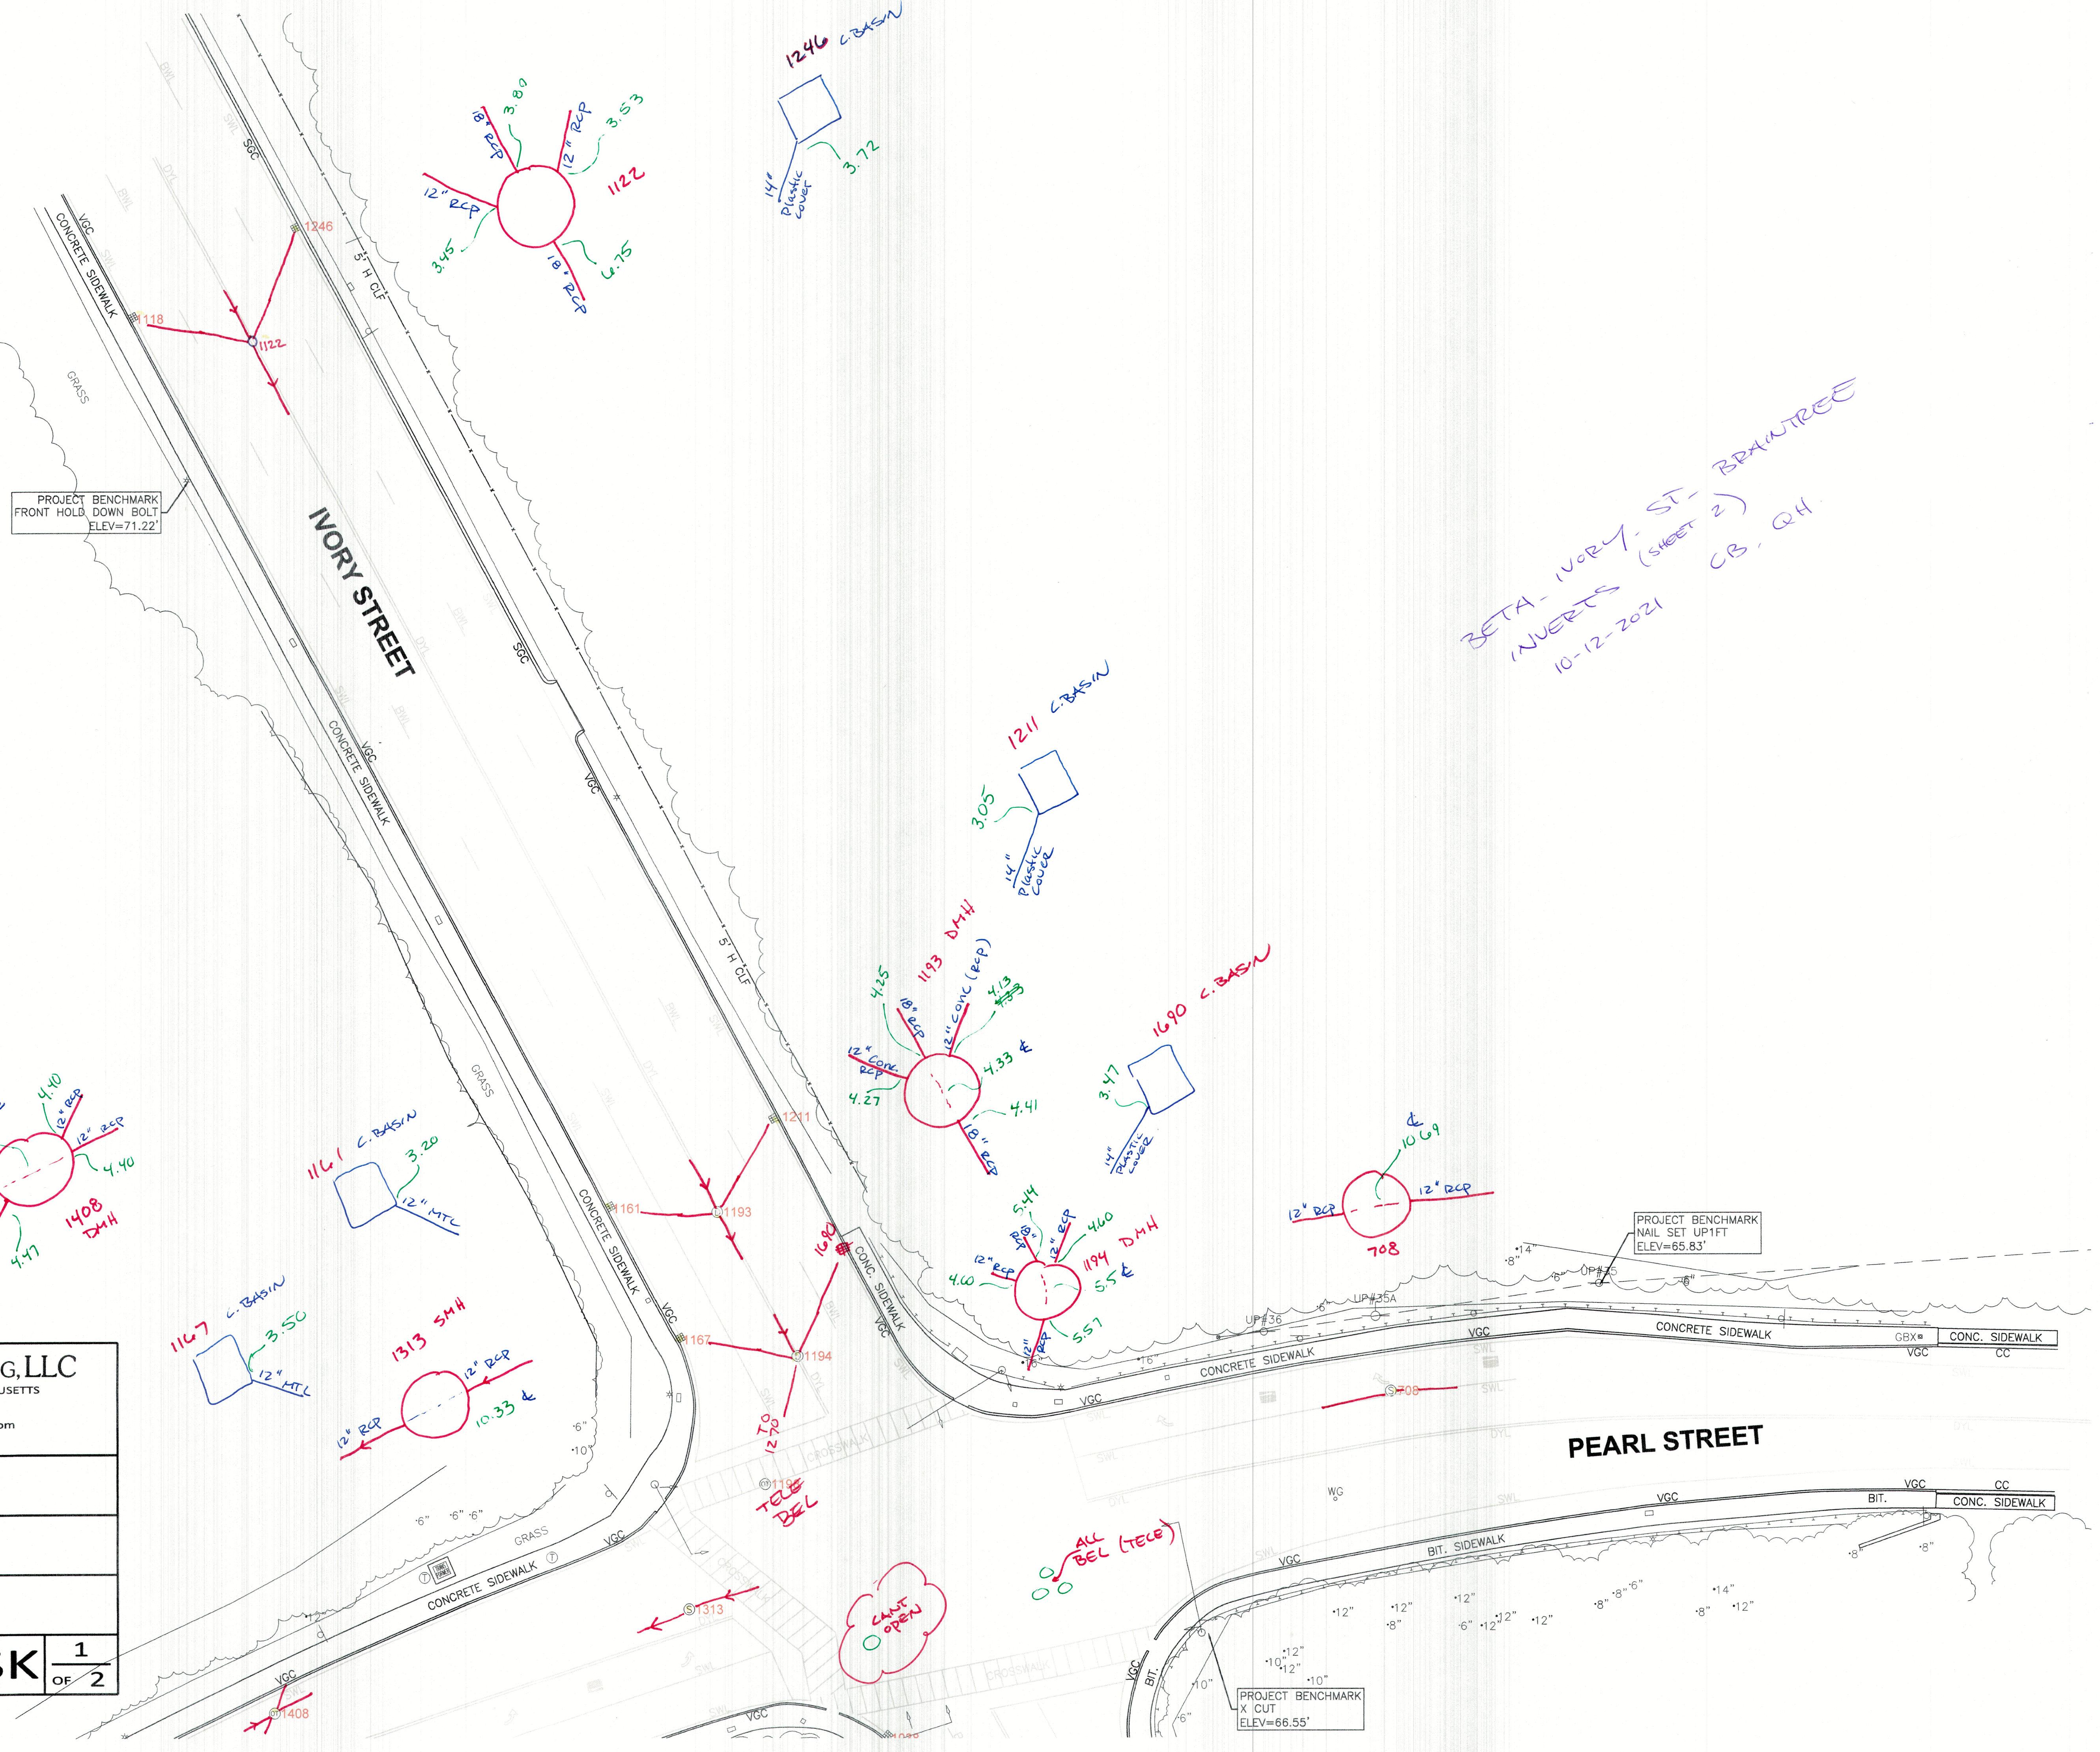

PROJECT BENCHMARK
 X CUT
 ELEV=66.55'