


RECORDS & REGISTRY
 1984
 12-14-84
 RECORDED

'84-1003

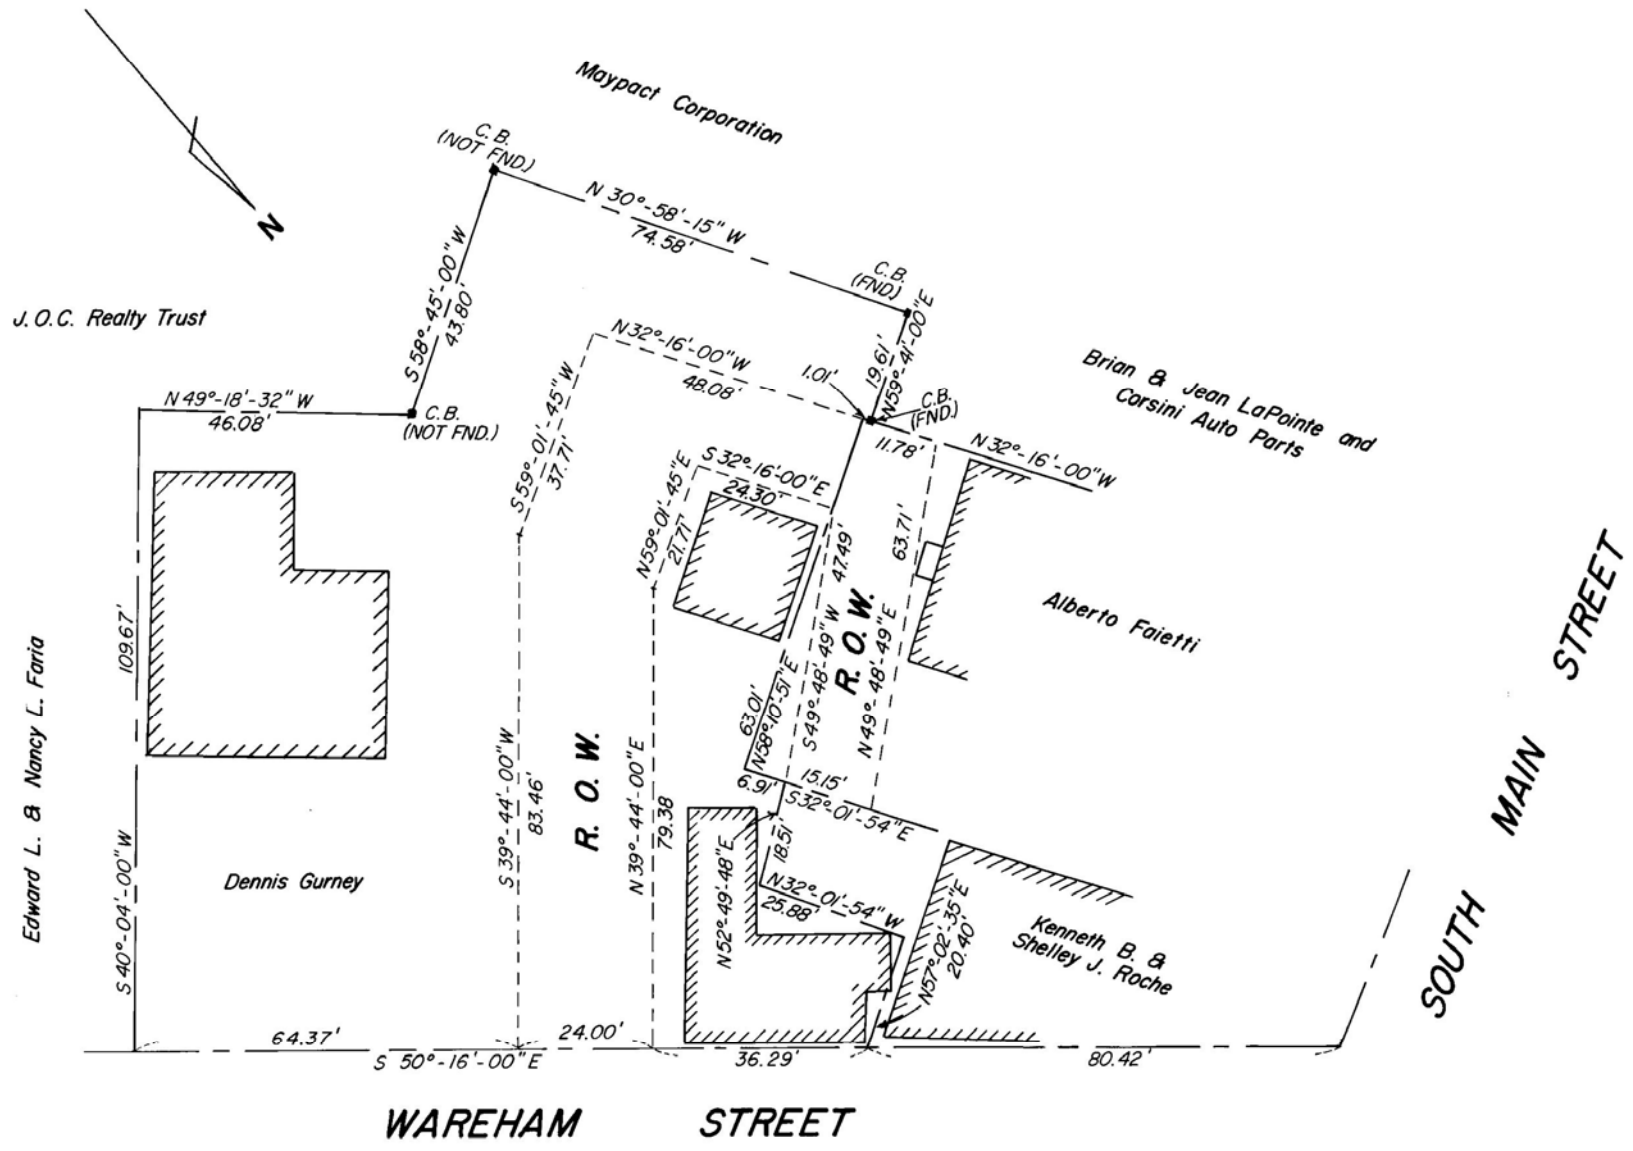

"I HEREBY CERTIFY THAT THE PROPERTY LINES SHOWN ON THIS PLAN ARE THE LINES DIVIDING EXISTING OWNERSHIPS, AND THE LINES OF THE STREETS AND WAYS SHOWN ARE THOSE OF PUBLIC OR PRIVATE STREETS OR WAYS ALREADY ESTABLISHED AND THAT NO NEW LINES FOR DIVISION OF EXISTING OWNERSHIP OR FOR NEW WAYS ARE SHOWN.
 I FURTHER CERTIFY THAT THIS PLAN CONFORMS WITH THE RULES AND REGULATIONS OF THE REGISTERS OF DEEDS."

DEC 5, 1984 *Robert A. Cattley*



PLAN OF LAND
 FOR
ALBERTO FAIETTI
MIDDLEBOROUGH, MASS.

SCALE 1" = 20' DEC. 5, 1984

ROBERT A. CATTLEY, PE., R.L.S.
 CONSULTING ENGINEER
 MATTAPOISETT, MASS.

Plan No. 35 REGISTRY
 PLAN BOOK 193

'84-1003



5900 5900 # 74341
 225 231 # 74342