




'76-793  
FOR REGISTRY USE ONLY

Date 16 September, 1976  
Approval under Subdivision Control  
Law not required.  
John R. LaPointe, chm.  
R. J. R. 5  
John R. LaPointe, chm.  
MIDDLEBOROUGH PLANNING BOARD

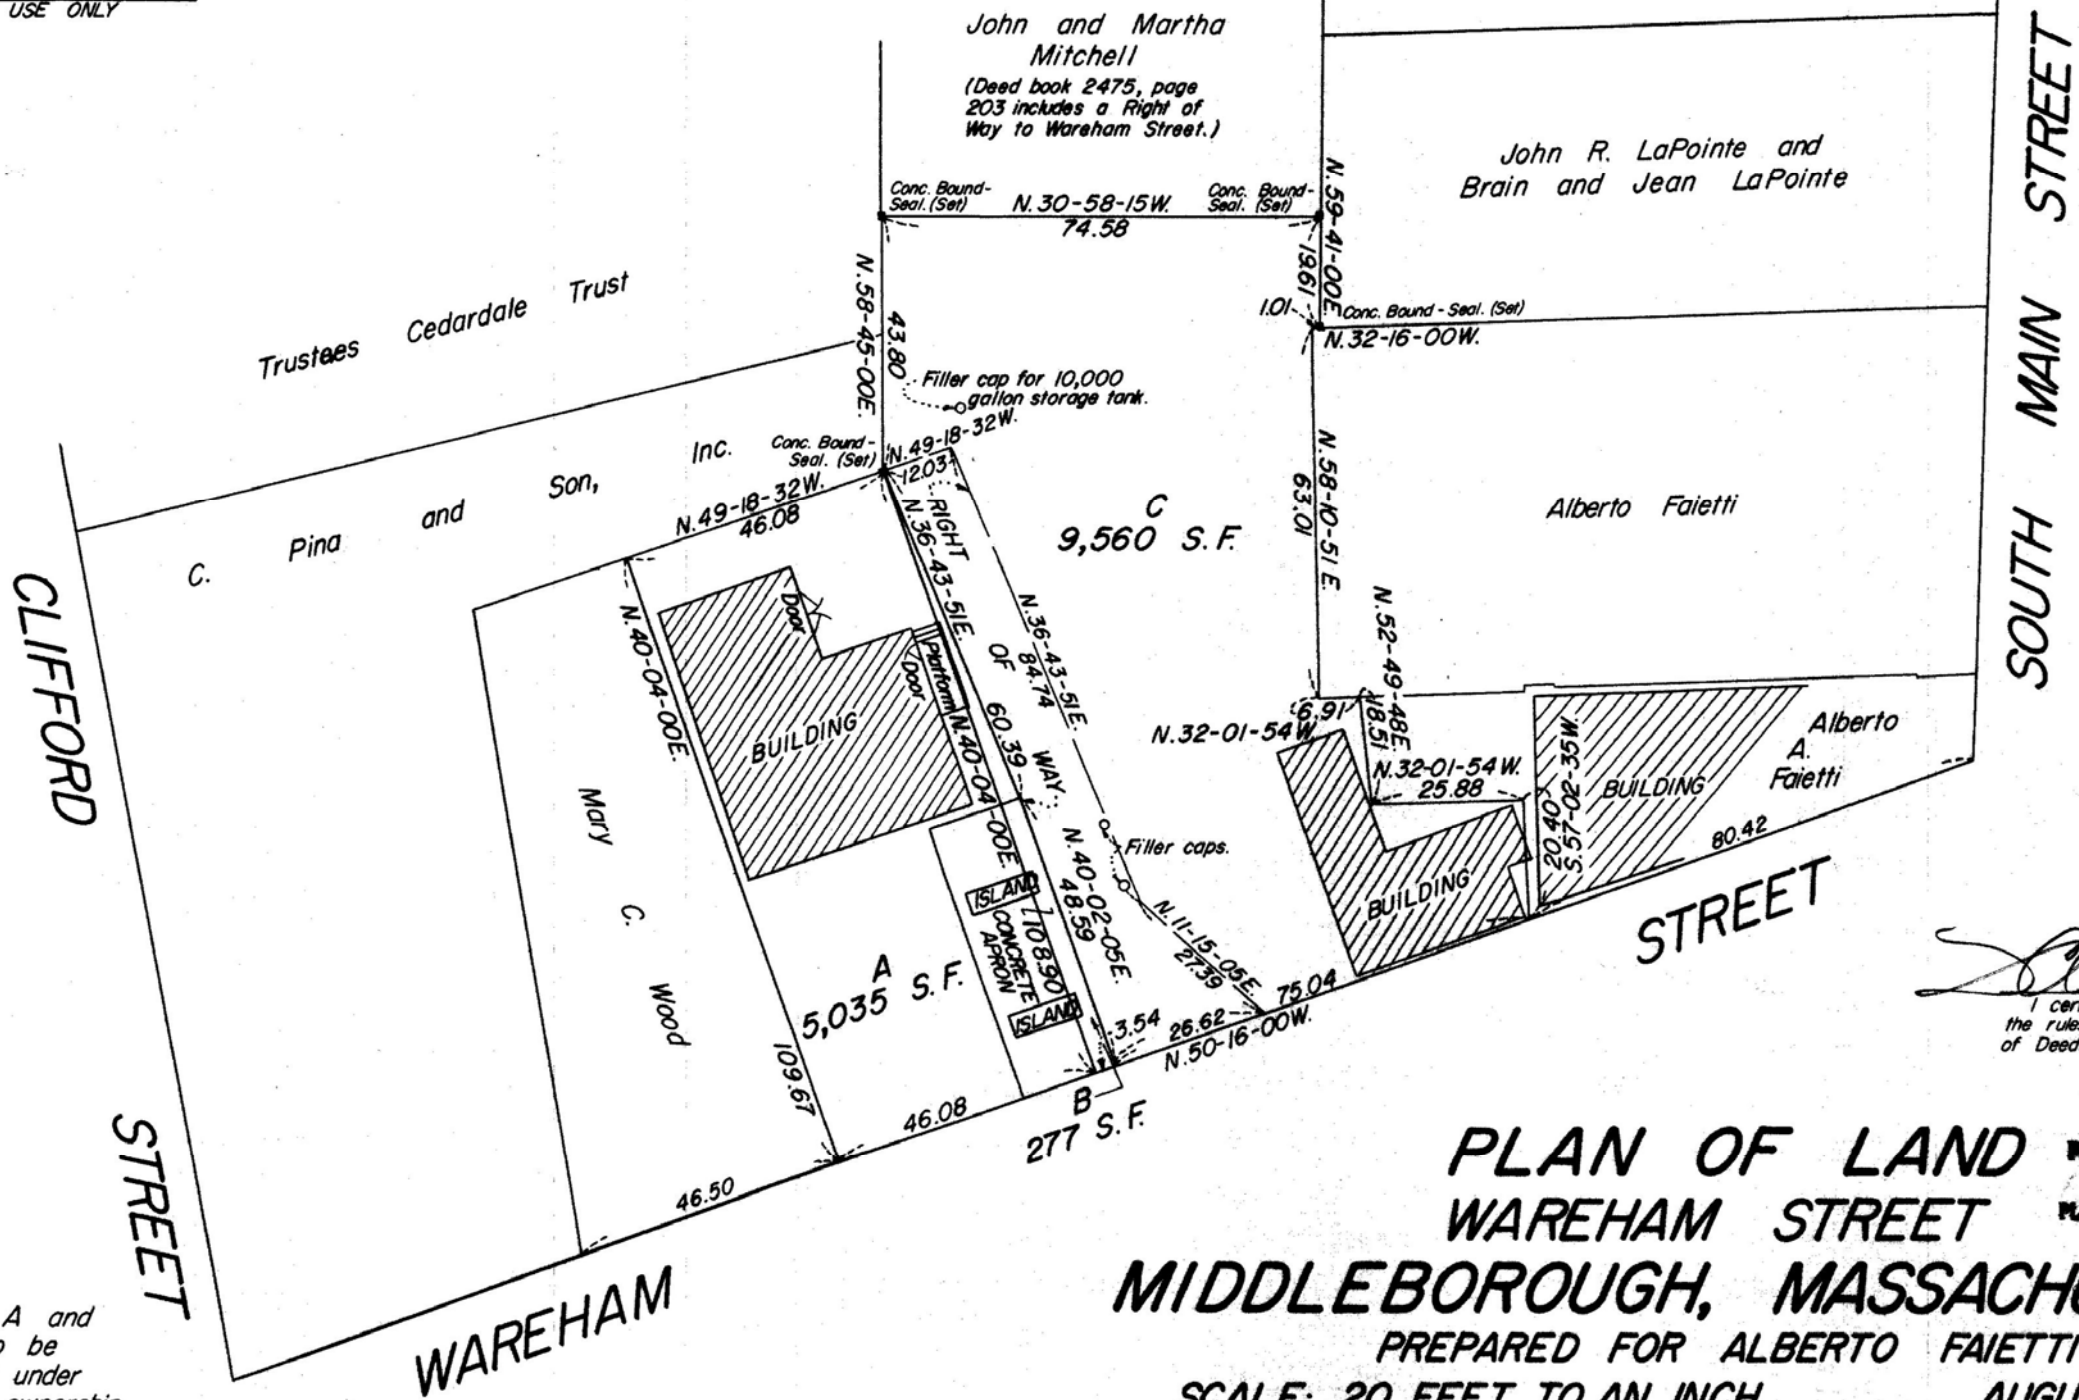

Note: Parcels A and B are to be combined under common ownership.

0 10 20 40 60  
SCALE OF THIS PLAN

B.C.W.



T. Clark Perkins  
I certify that this plan conforms with the rules and regulations of the Registers of Deeds.

**PLAN OF LAND**  
**WAREHAM STREET**  
**MIDDLEBOROUGH, MASSACHUSETTS**  
PREPARED FOR ALBERTO FAIETTI  
SCALE: 20 FEET TO AN INCH  
PERKINS ENGINEERING, INC., ENGINEERS AND SURVEYORS  
127 TAUNTON STREET MIDDLEBOROUGH, MASSACHUSETTS  
AUGUST 30, 1976  
Plymouth County Registry of Deeds  
PLAN BOOK 19 PAGE 88  
M-173-76-793

alone CR 11-