


William L. Byrne

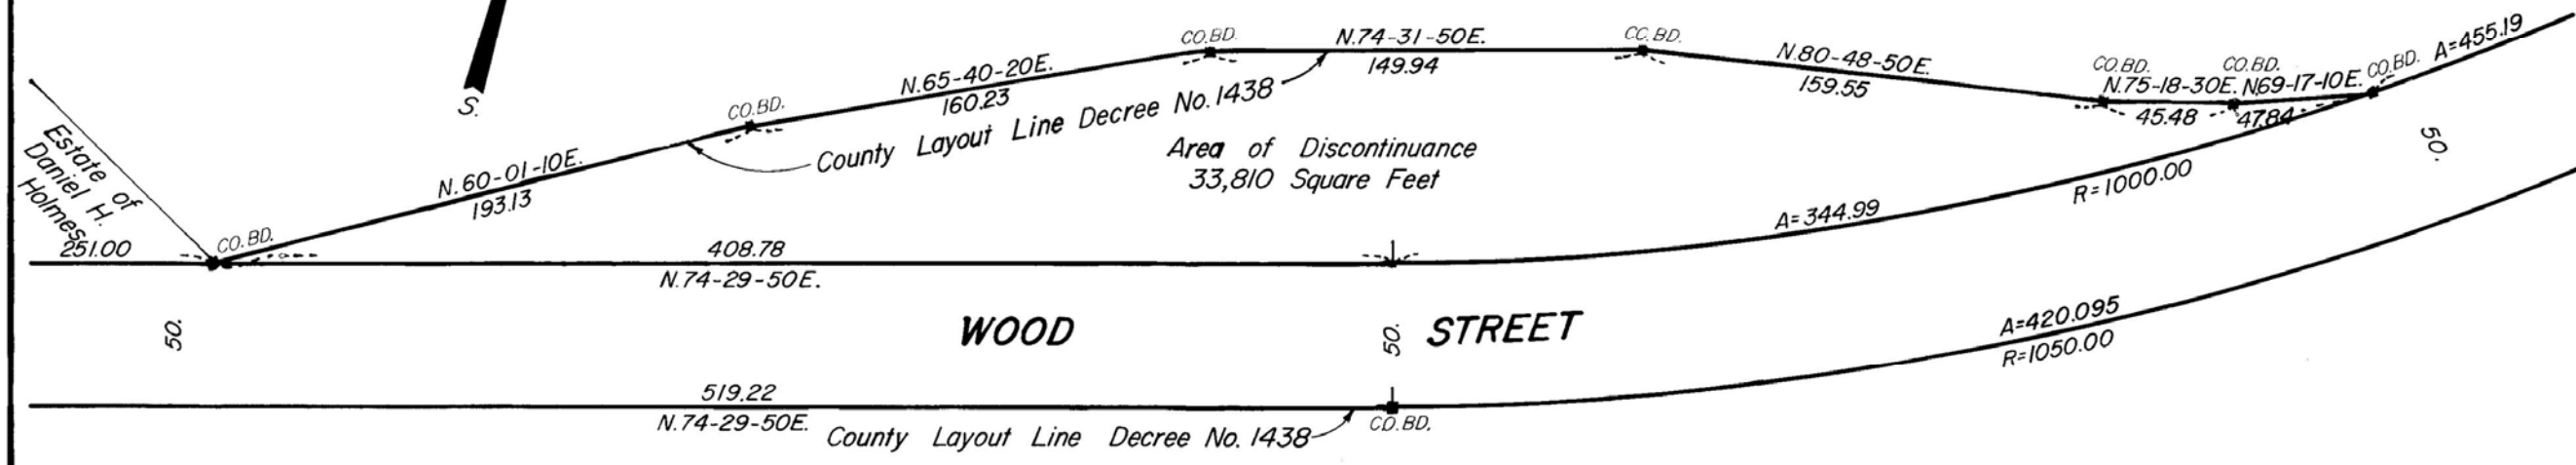

FILED AT THE OFFICE OF TOWN CLERK

November 2, 1982 4:20 PM Rudolph Caswell
DATE TOWN CLERK

ACCEPTED AT TOWN MEETING ARTICLE No. 20


November 29, 1982 Rudolph Caswell
DATE TOWN CLERK

I certify that this plan conforms with the rules and regulations of the Registers of Deeds.

William P. Curran

DISCONTINUANCE PLAN OF PART OF WOOD STREET MIDDLEBOROUGH, MASSACHUSETTS

AUGUST 23, 1982

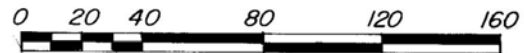

40 FEET TO AN INCH.

WILLIAM L. PHINNEY
REGISTERED LAND SURVEYOR
MIDDLEBOROUGH, MASSACHUSETTS

PREPARED FOR:
TOWN OF MIDDLEBOROUGH
BOARD OF SELECTMEN

APPROVED 12/14/82
MIDDLEBOROUGH PLANNING BOARD

Stephen D. Dupon
John A. Howe
Annunzio R. Smith

APPROVED 12/23/82
BOARD OF SELECTMEN

George M. Pyle
Joseph J. Winkler
Donald E. Turner Jr.
Richard P. Gagnier Jr.
Dr. Stephen J. Morris

FOR REGISTRY USE ONLY

REGISTERED DEEDS
2-17-83
Plymouth County Registry of Deeds
PLAN BOOK 23 PAGE 587
'83-129