

30894  
12" RCP  
Inv: 3.3  
Sump: 6.45  
Top Water: 5.0

31058  
12" RCP  
Inv: 3.90  
Inv 12" = 3.70  
Sump: 3.95  
\* No Water \*


30977  
12" RCP  
Inv: 4.0  
Sump: 6.95  
Top Water: 4.60

31036  
18" RCP #1  
18" RCP #2  
Inv #1 = 4.15  
Inv #2 = 4.20  
Sump: 4.50  
\* No Water \*

30745  
No Water  
No Fines  
\* Some Sort of Valve, Gas? Water Gate?

30771  
12" RCP  
Inv: 4.55  
Sump: 6.80  
Top Water: 6.0

30727  
12" RCP  
Inv: 4.0  
Top Water: 4.4  
Sump: 6.7

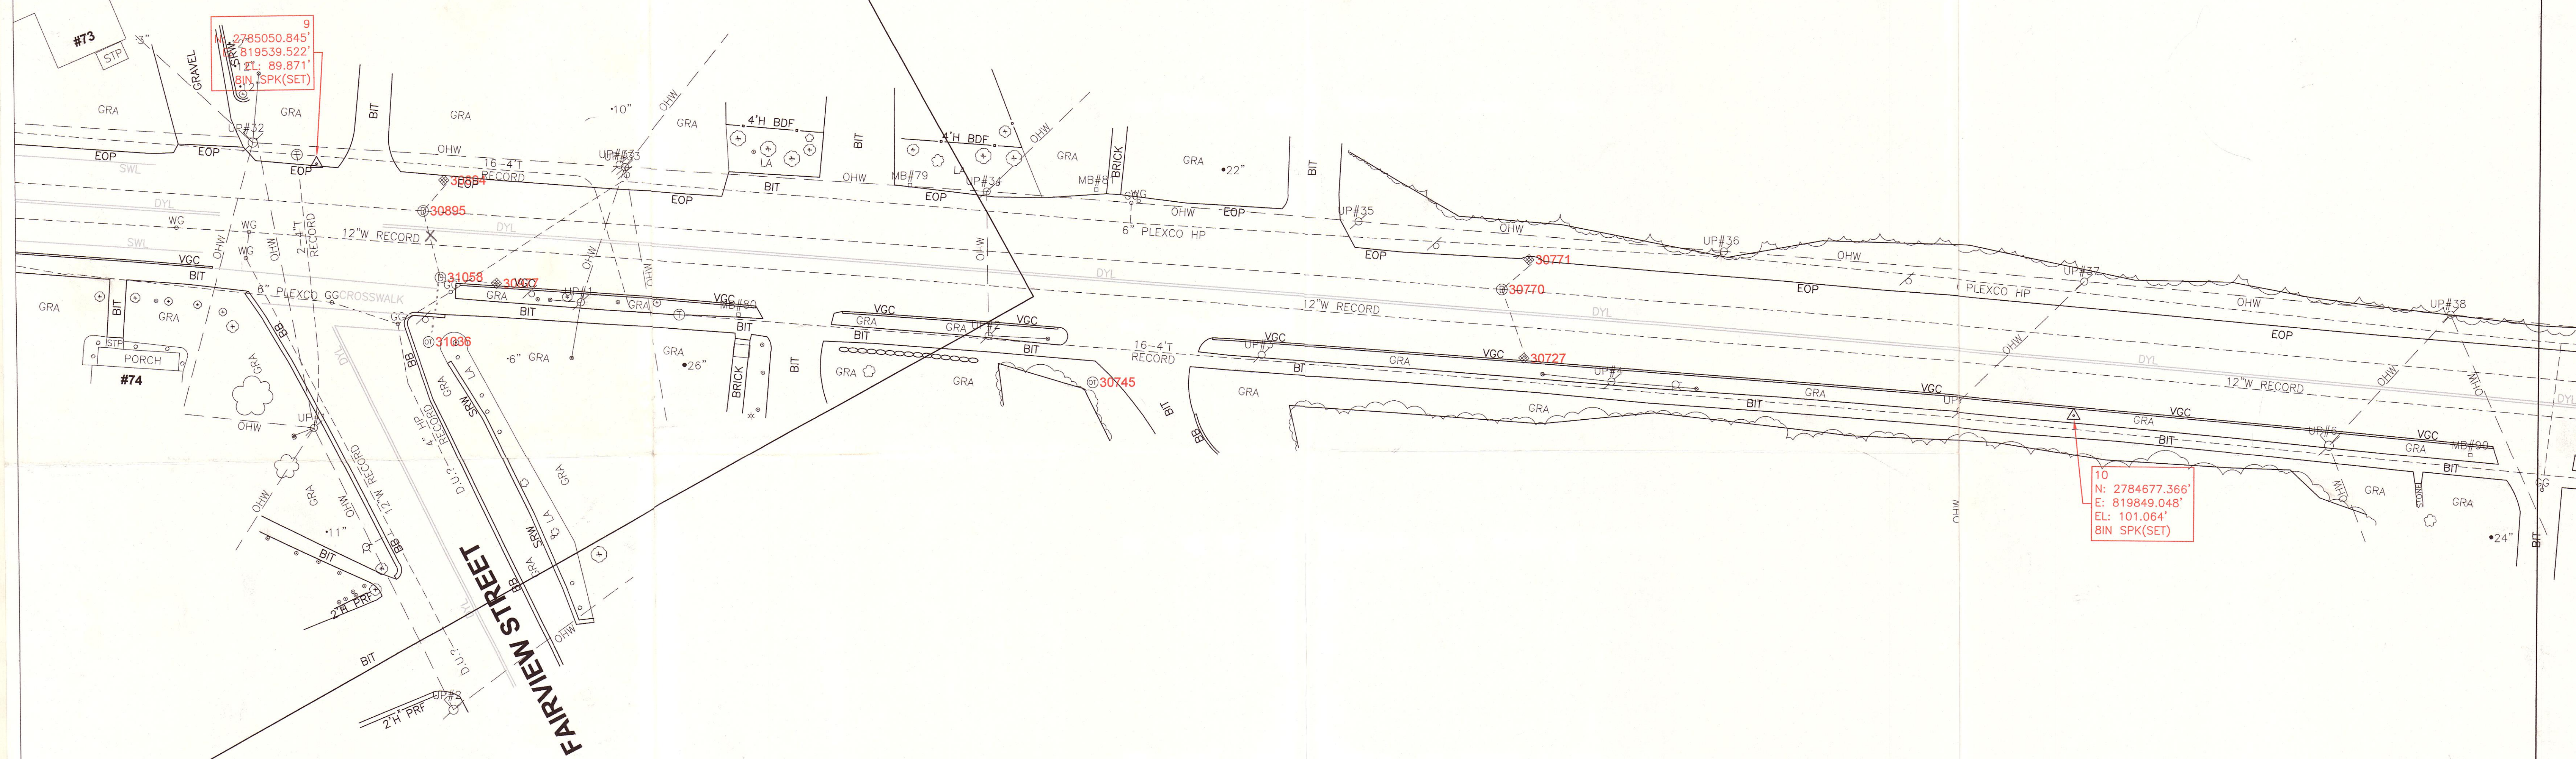

2785050.845'  
819539.522'  
21: 89.871'  
BIN SPK(SET)

10  
N: 2784677.366'  
E: 819849.048'  
EL: 101.064'  
BIN SPK(SET)

**LIGHTHOUSE LAND SURVEYING, LLC**  
27 JEFFERSON STREET - TAUNTON, MASSACHUSETTS  
Tel. 508 - 824 - 6609  
website: www.lighthouselandsurveying.com

**inverts**

PROJECT NAME:	<b>WAREHAM STREET MIDDLEBOROUGH</b>
CLIENT NAME:	<b>BETA GROUP</b>
SCALE: 1" = 20'	DATE: 06-22-2022
FIELD:	CALCS: CAD:

**SK**  $\frac{9}{6}$