


6
 N: 2785510.128'
 E: 818487.944'
 EL: 58.238'
 MAG NL(SET)

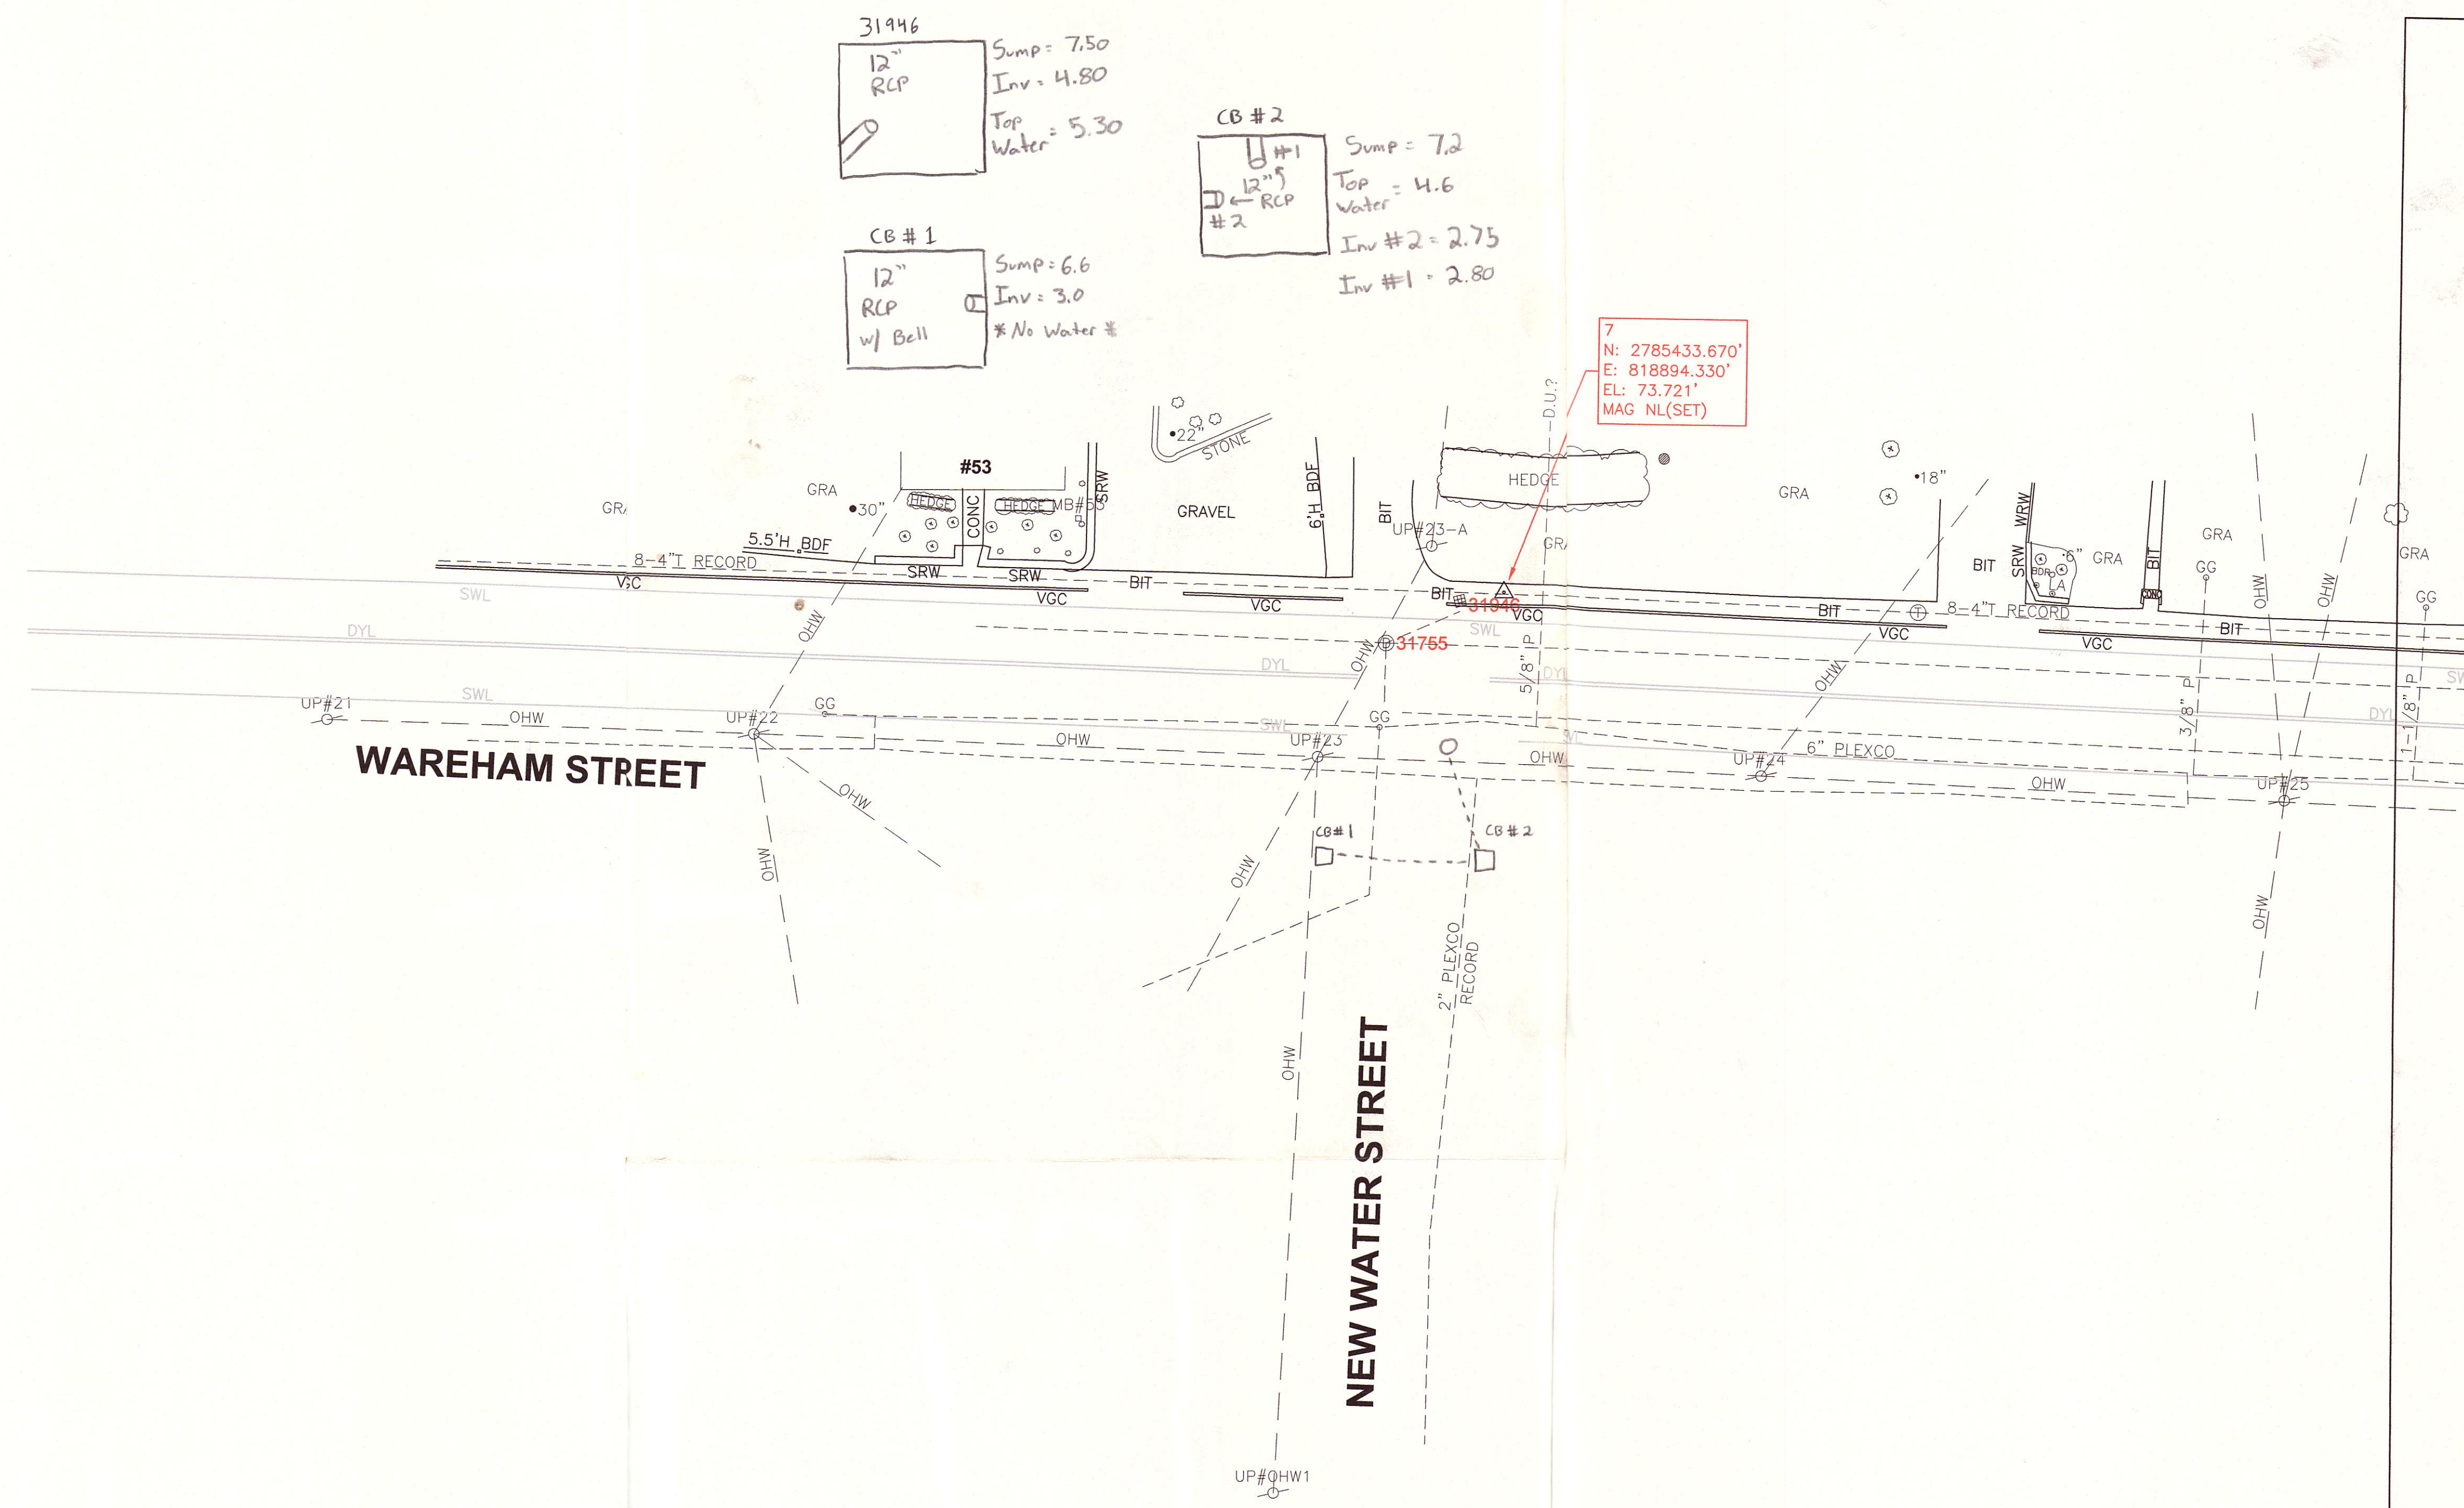

inverts

PROJECT NAME:		WAREHAM STREET MIDDLEBOROUGH	
CLIENT NAME:		BETA GROUP	
SCALE: 1" = 20'	DATE: 06-22-2022	SK	11 OF 6
FIELD:	CALCS: CAD:		