


2639
12" RCP
Inv: 2.90
Sump: 3.00
* No Water *

2300
12" RCP
Inv: 2.90
Top Water: 6.30
Sump: 7.50

2639
12" RCP
Inv: 3.45
Top Water: 6.20
Sump: 7.30

2472
12" Metal Cor.
* No Water *
Inv: 2.80
Sump: 3.30

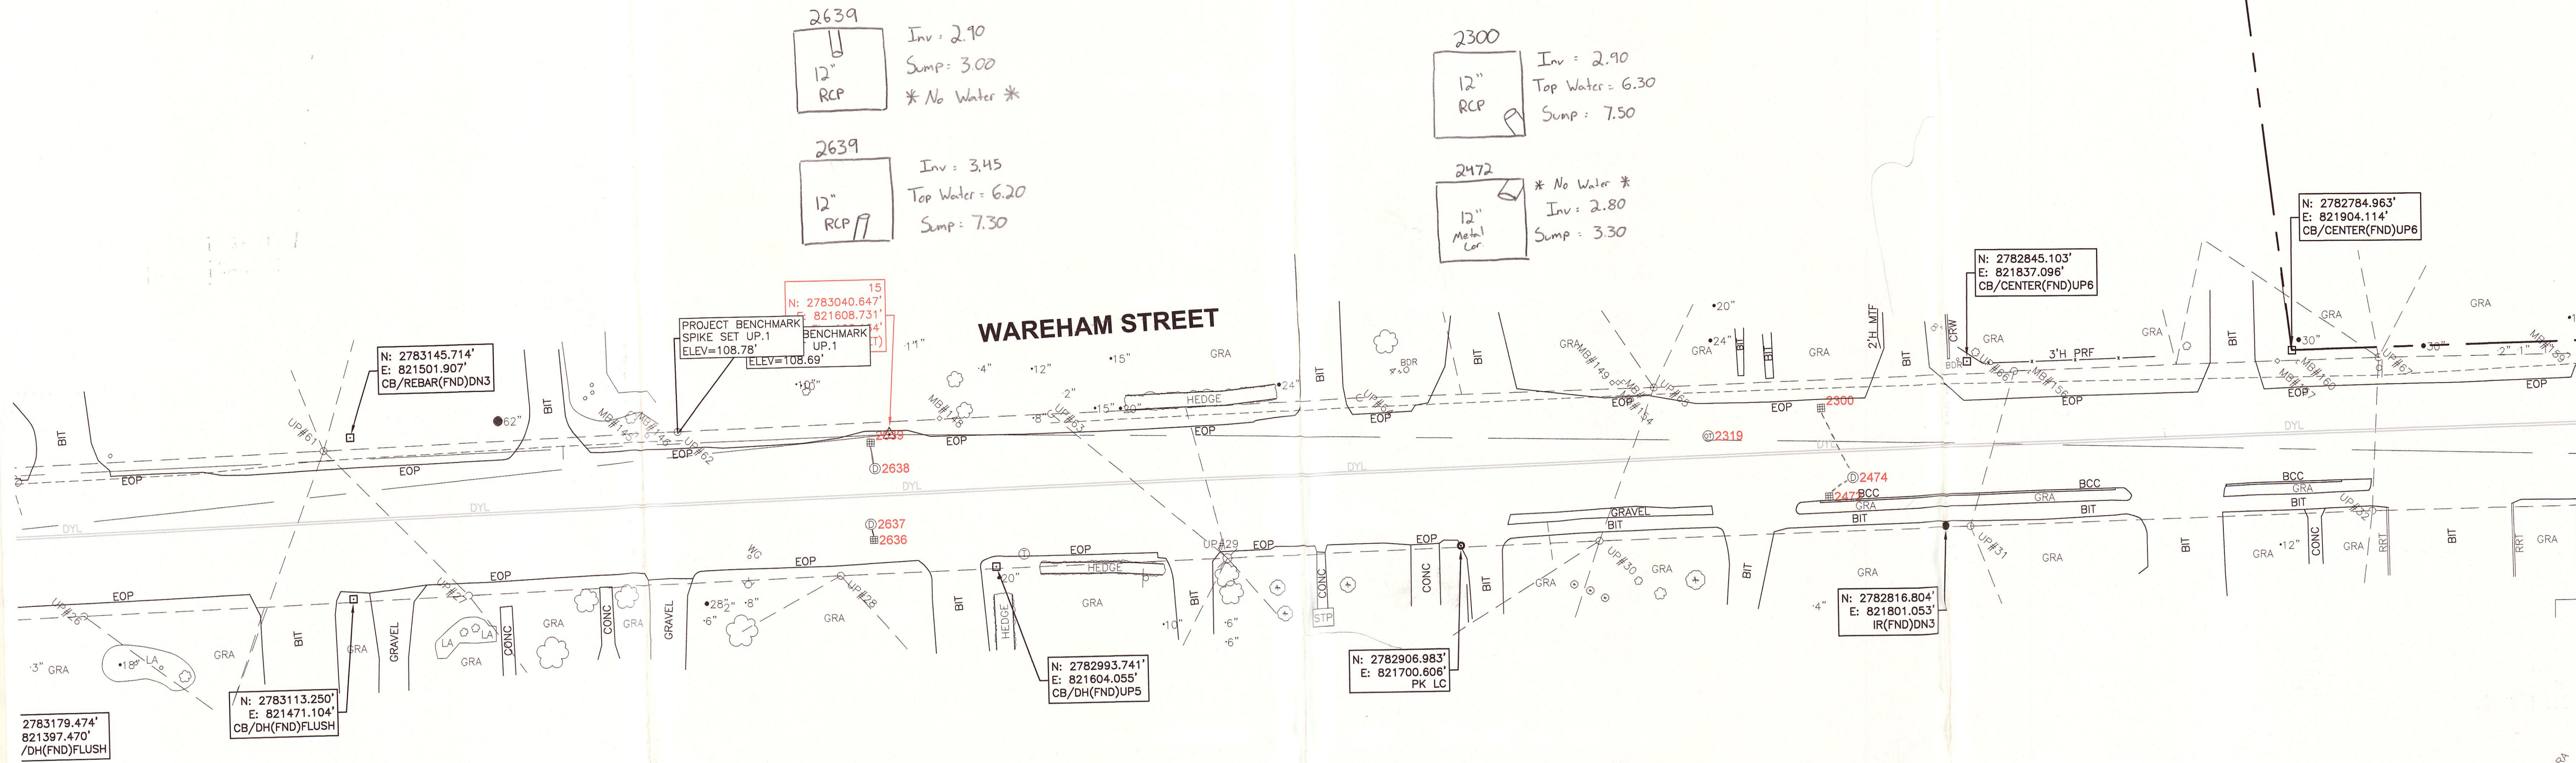

N: 2782784.963'
E: 821904.114'
CB/CENTER(FND)UP6

N: 2782845.103'
E: 821837.096'
CB/CENTER(FND)UP6

N: 2783145.714'
E: 821501.907'
CB/REBAR(FND)DN3

PROJECT BENCHMARK
SPIKE SET UP.1
ELEV=108.78'
BENCHMARK
UP.1
ELEV=108.69'

N: 2782816.804'
E: 821801.053'
IR(FND)DN3


N: 2782993.741'
E: 821604.055'
CB/DH(FND)UP5

N: 2782906.983'
E: 821700.806'
PK LC

N: 2783113.250'
E: 821471.104'
CB/DH(FND)FLUSH

2783179.474'
821397.470'
/DH(FND)FLUSH

WOOD STREET

 LIGHTHOUSE LAND SURVEYING, LLC 27 JEFFERSON STREET - TAUNTON, MASSACHUSETTS Tel. 508 - 824 - 6609 website: www.lighthouselandsurveying.com	
PROJECT TASK:	inverts
PROJECT NAME:	WAREHAM STREET MIDDLEBOROUGH
CLIENT NAME:	BETA GROUP
SCALE: 1" = 20'	DATE: 06-22-2022
FIELD:	CALCS: CAD:
SK	4 OF 5