



2982  
 12" RCP  
 Inv: 4.40  
 Top Water: 5.00  
 Sump: 7.25

2985  
 12" RCP  
 \* No Water \*  
 Inv: 2.70  
 Sump: 3.00

3468  
 12" RCP  
 Inv: 5.05  
 Top Water: 6.8  
 Sump: 8.15

3367  
 12" RCP  
 Inv: 2.80  
 Sump: 3.00  
 \* No Water \*

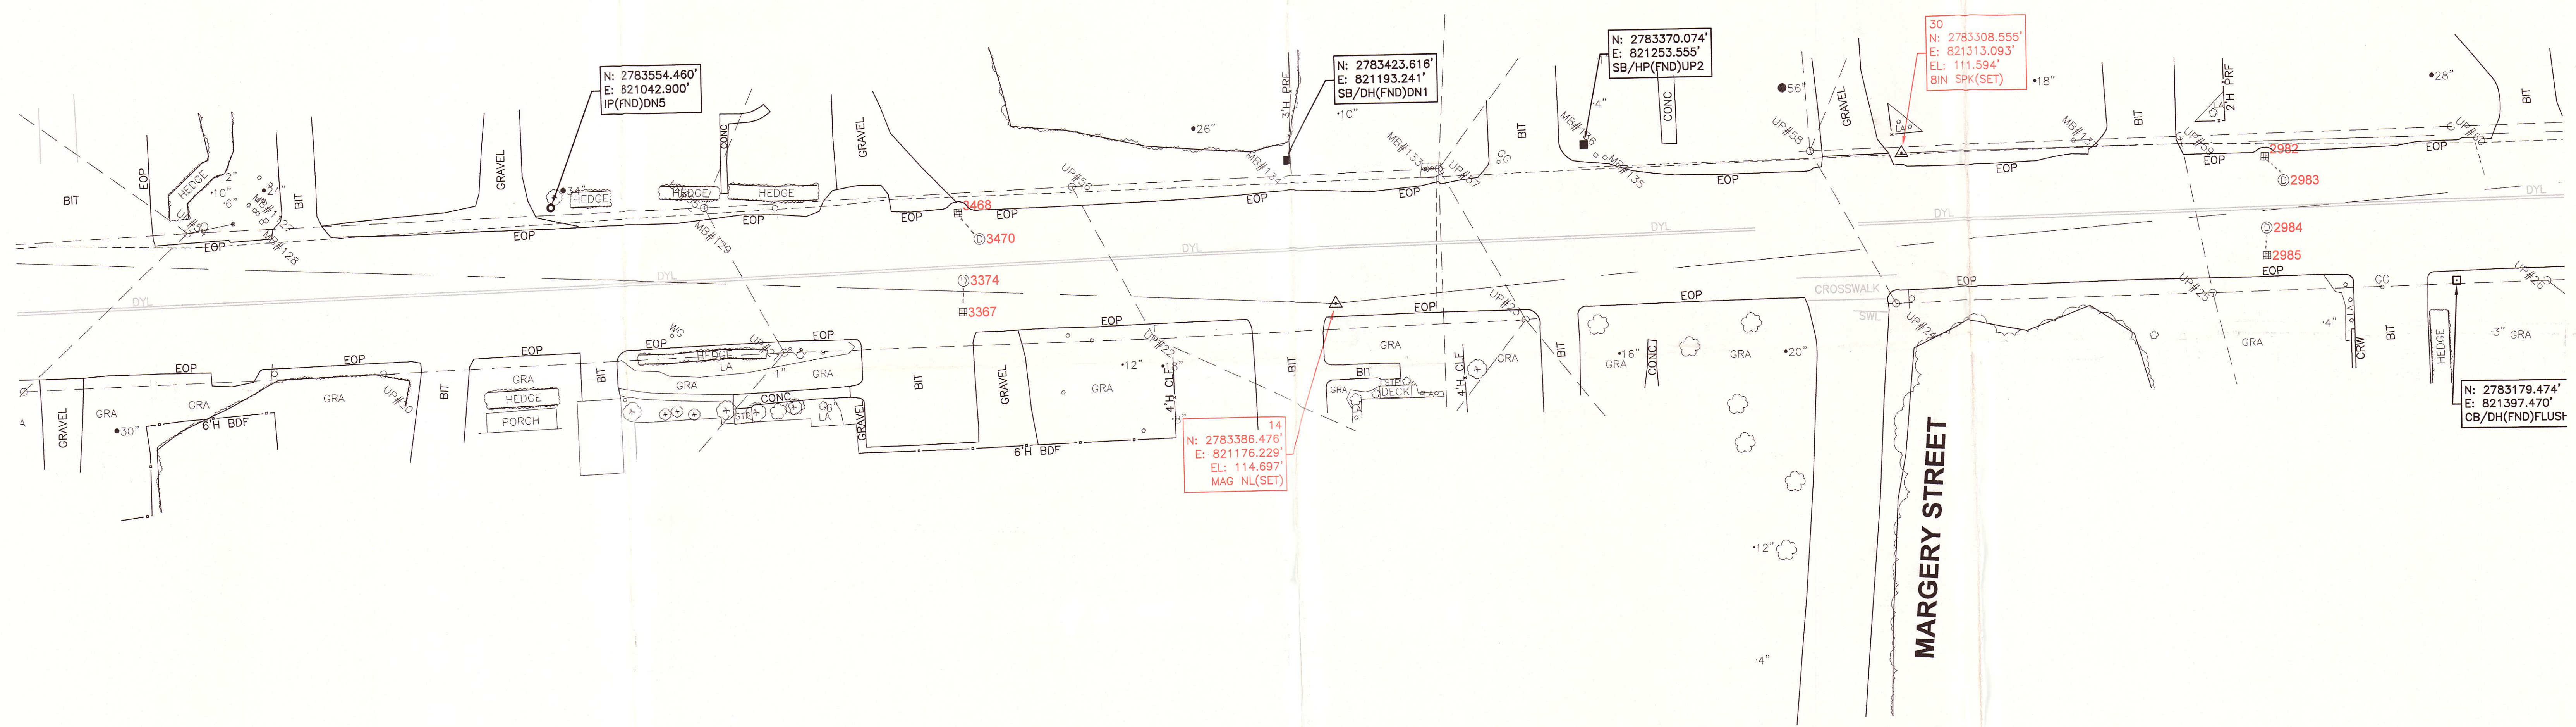

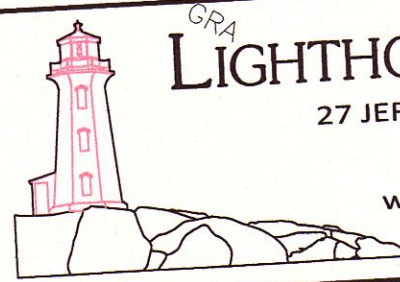 <b>LIGHTHOUSE LAND SURVEYING, LLC</b> 27 JEFFERSON STREET - TAUNTON, MASSACHUSETTS Tel. 508 - 824 - 6609 website: www.lighthouselandsurveying.com	
PROJECT TASK:	<b>inverts</b>
PROJECT NAME:	<b>WAREHAM STREET MIDDLEBOROUGH</b>
CLIENT NAME:	<b>BETA GROUP</b>
SCALE: 1" = 20'	DATE: 06-22-2022
FIELD:	CALCS: CAD:
<b>SK</b>	
5 OF 5	