

O F E N A O N T A L O F E N A O N T A L

-1975 TRANSFER -  
MEDFIELD 1972 LAYOUT SHEET 7 of 14 SHEETS  
LAYOUT NO. 5962 6238



Sta. 90+62.68 MAIN L.S.  
Sta. 661+12.51 R.R. E

PARCEL T5 or 10  
ALEXANDER MARVIN  
Area about 880 Sq.Ft.

Open Gravel Area  
PARCEL D-45  
Area about 800 Sq.Ft.

PARCEL 21  
ALEXANDER MARVIN  
Area about 4.51 Acres

PARCEL D-46  
Area about 300 Sq. ft.

END OF 1975 TRANSFER OF CONTROL TO TOWN  
SECTION 1  
Brush + Light Woods

BEGINNING OF 1975 TRANSFER OF CONTROL TO TOWN  
SECTION 2

PARCEL 20  
ALEXANDER MARVIN  
Area about 4.10 Acres

PARCEL 22  
ATLANTIC BRICK AND TILE CO.  
Registered Land - Land Court Case No. 6961  
Certificate No. 22337-Book 112-Page 157  
Area about 3054 Sq.Ft.

PARCEL D-3  
ALEXANDER MARVIN  
Area about 0.14 Acres

PARCEL D-3  
ALEXANDER MARVIN  
Area about 0.14 Acres

PARCEL D-4  
TOWN OF MEDFIELD  
Registered Land in Land Court Case No. 6961  
Certificate No. 22329 - Book 493 - Page 123  
Area about 3900 Sq. Ft.



See Sheet 6

See Sheet 8

Not for Registry of Deeds  
Dorham, Mass.  
Received Dec. 5, 1975 with  
Commonwealth of Massachusetts  
Filed as No. 2020 of 14, 1977 P. M. 251  
Attest: *[Signature]* Register

OFFICE OF THE REGISTRAR OF DEEDS  
 OFFICE OF THE REGISTRAR OF DEEDS

- 1975 TRANSFER -  
 MEDFIELD-1972 LAYOUT- SHEET 8 of 14 SHEETS  
 LAYOUT No 8962-6238

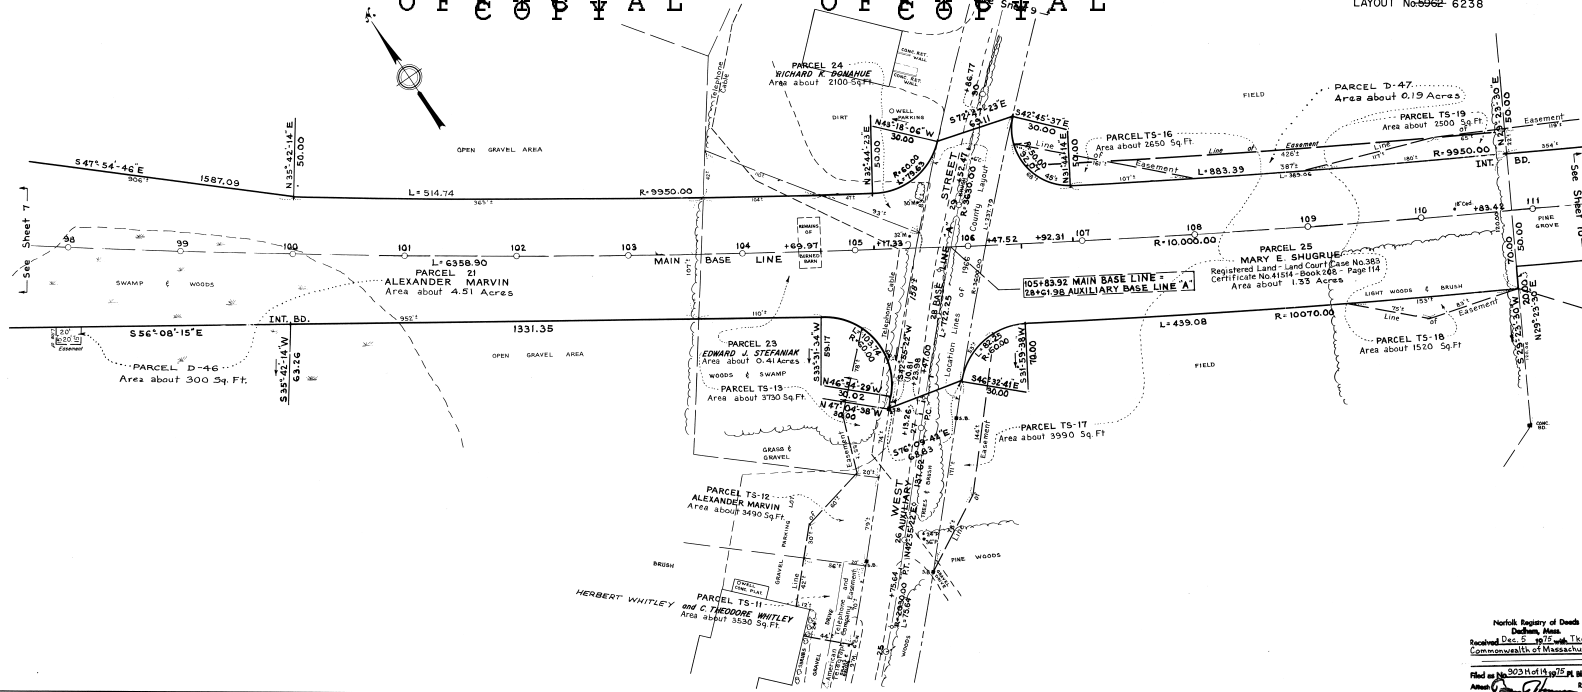
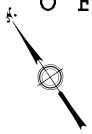


Norfolk Registry of Deeds  
 Duffins, Mass.  
 Received Dec. 5 1975 with Tks  
 Commonwealth of Massachusetts

Filed as No. 303 of 11, 1975 Pl. 86 251  
 Attest *[Signature]* Registrar

O F E N A O N T A L O F E N A O N T A L

-1975 TRANSFER-  
 MEDFIELD-1972 LAYOUT-SHEET 9 of 14 SHEETS  
 LAYOUT NO. 0902-6238

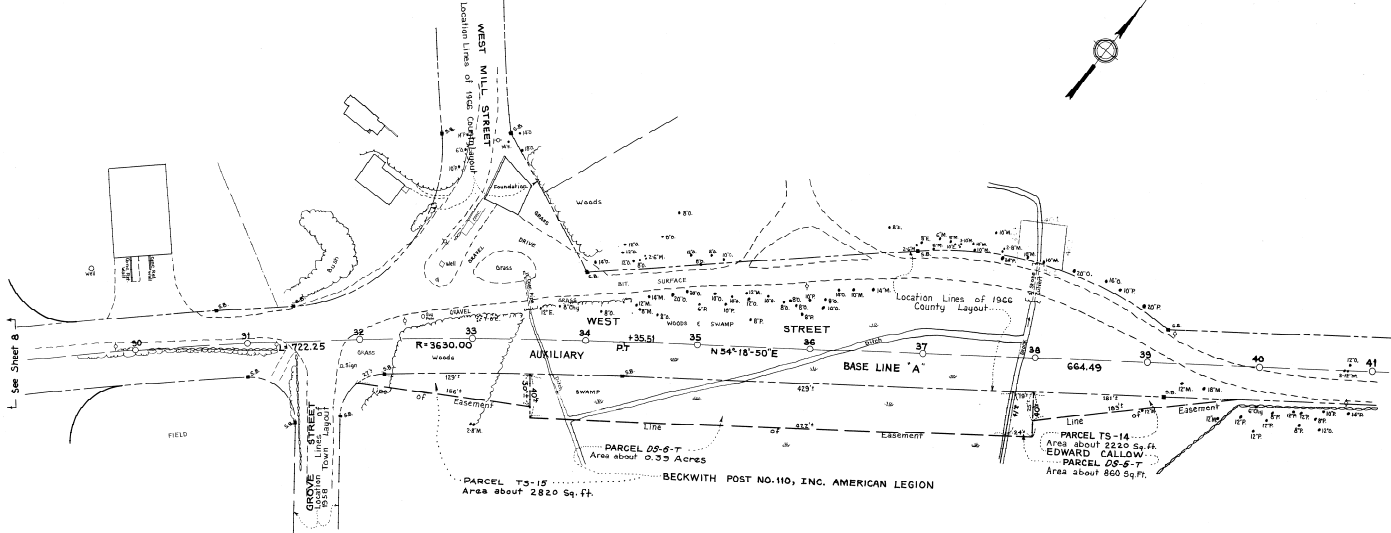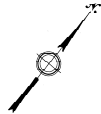



PARCEL TS-15 ..... BECKWITH POST NO. 110, INC. AMERICAN LEGION  
 Area about 2820 Sq. Ft.

PARCEL TS-14 .....  
 Area about 2220 Sq. Ft.  
 EDWARD CALLOW  
 PARCEL OS-5-7  
 Area about 860 Sq. Ft.

See Sheet 8

# OFFICIAL OFFICIAL

-1975 TRANSFER-  
MEDFIELD-1972 LAYOUT-SHEET 10 OF 14 SHEETS  
LAYOUT NO. 596E 6238

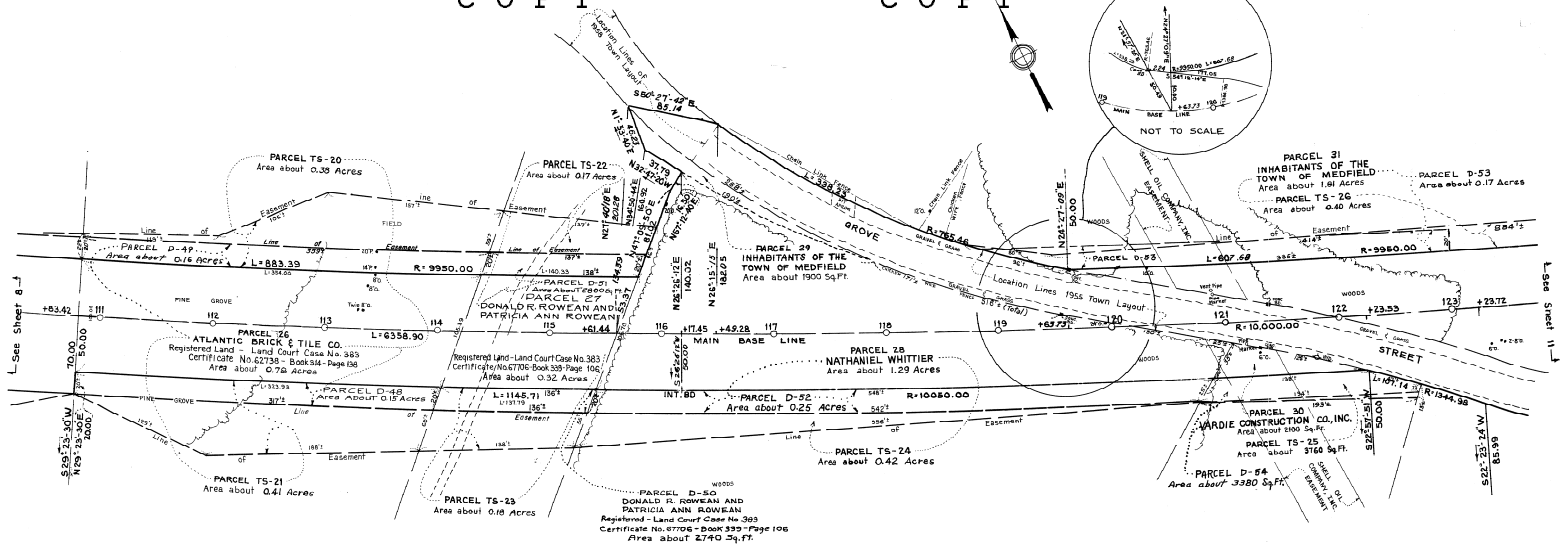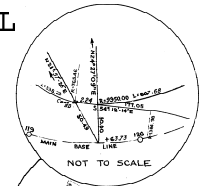

L-See Sheet 8

L-See Sheet 11

Norfolk Registry of Deeds  
Dorham, Mass.  
Received Dec. 3, 1975 with the  
Commonwealth of Massachusetts  
Filed on No. 903 Jan 14, 1975 P. M. 251  
Area Register