


PROJECT TASK:		INVERTS	
PROJECT NAME:		ROADWAY IMPROVEMENT PROJECT	
CLIENT NAME:		BETA GROUP	
SCALE: 1" = 20'	DATE: 08-31-2021	SK	3 OF 4
FIELD:	CALCS: CAD:		

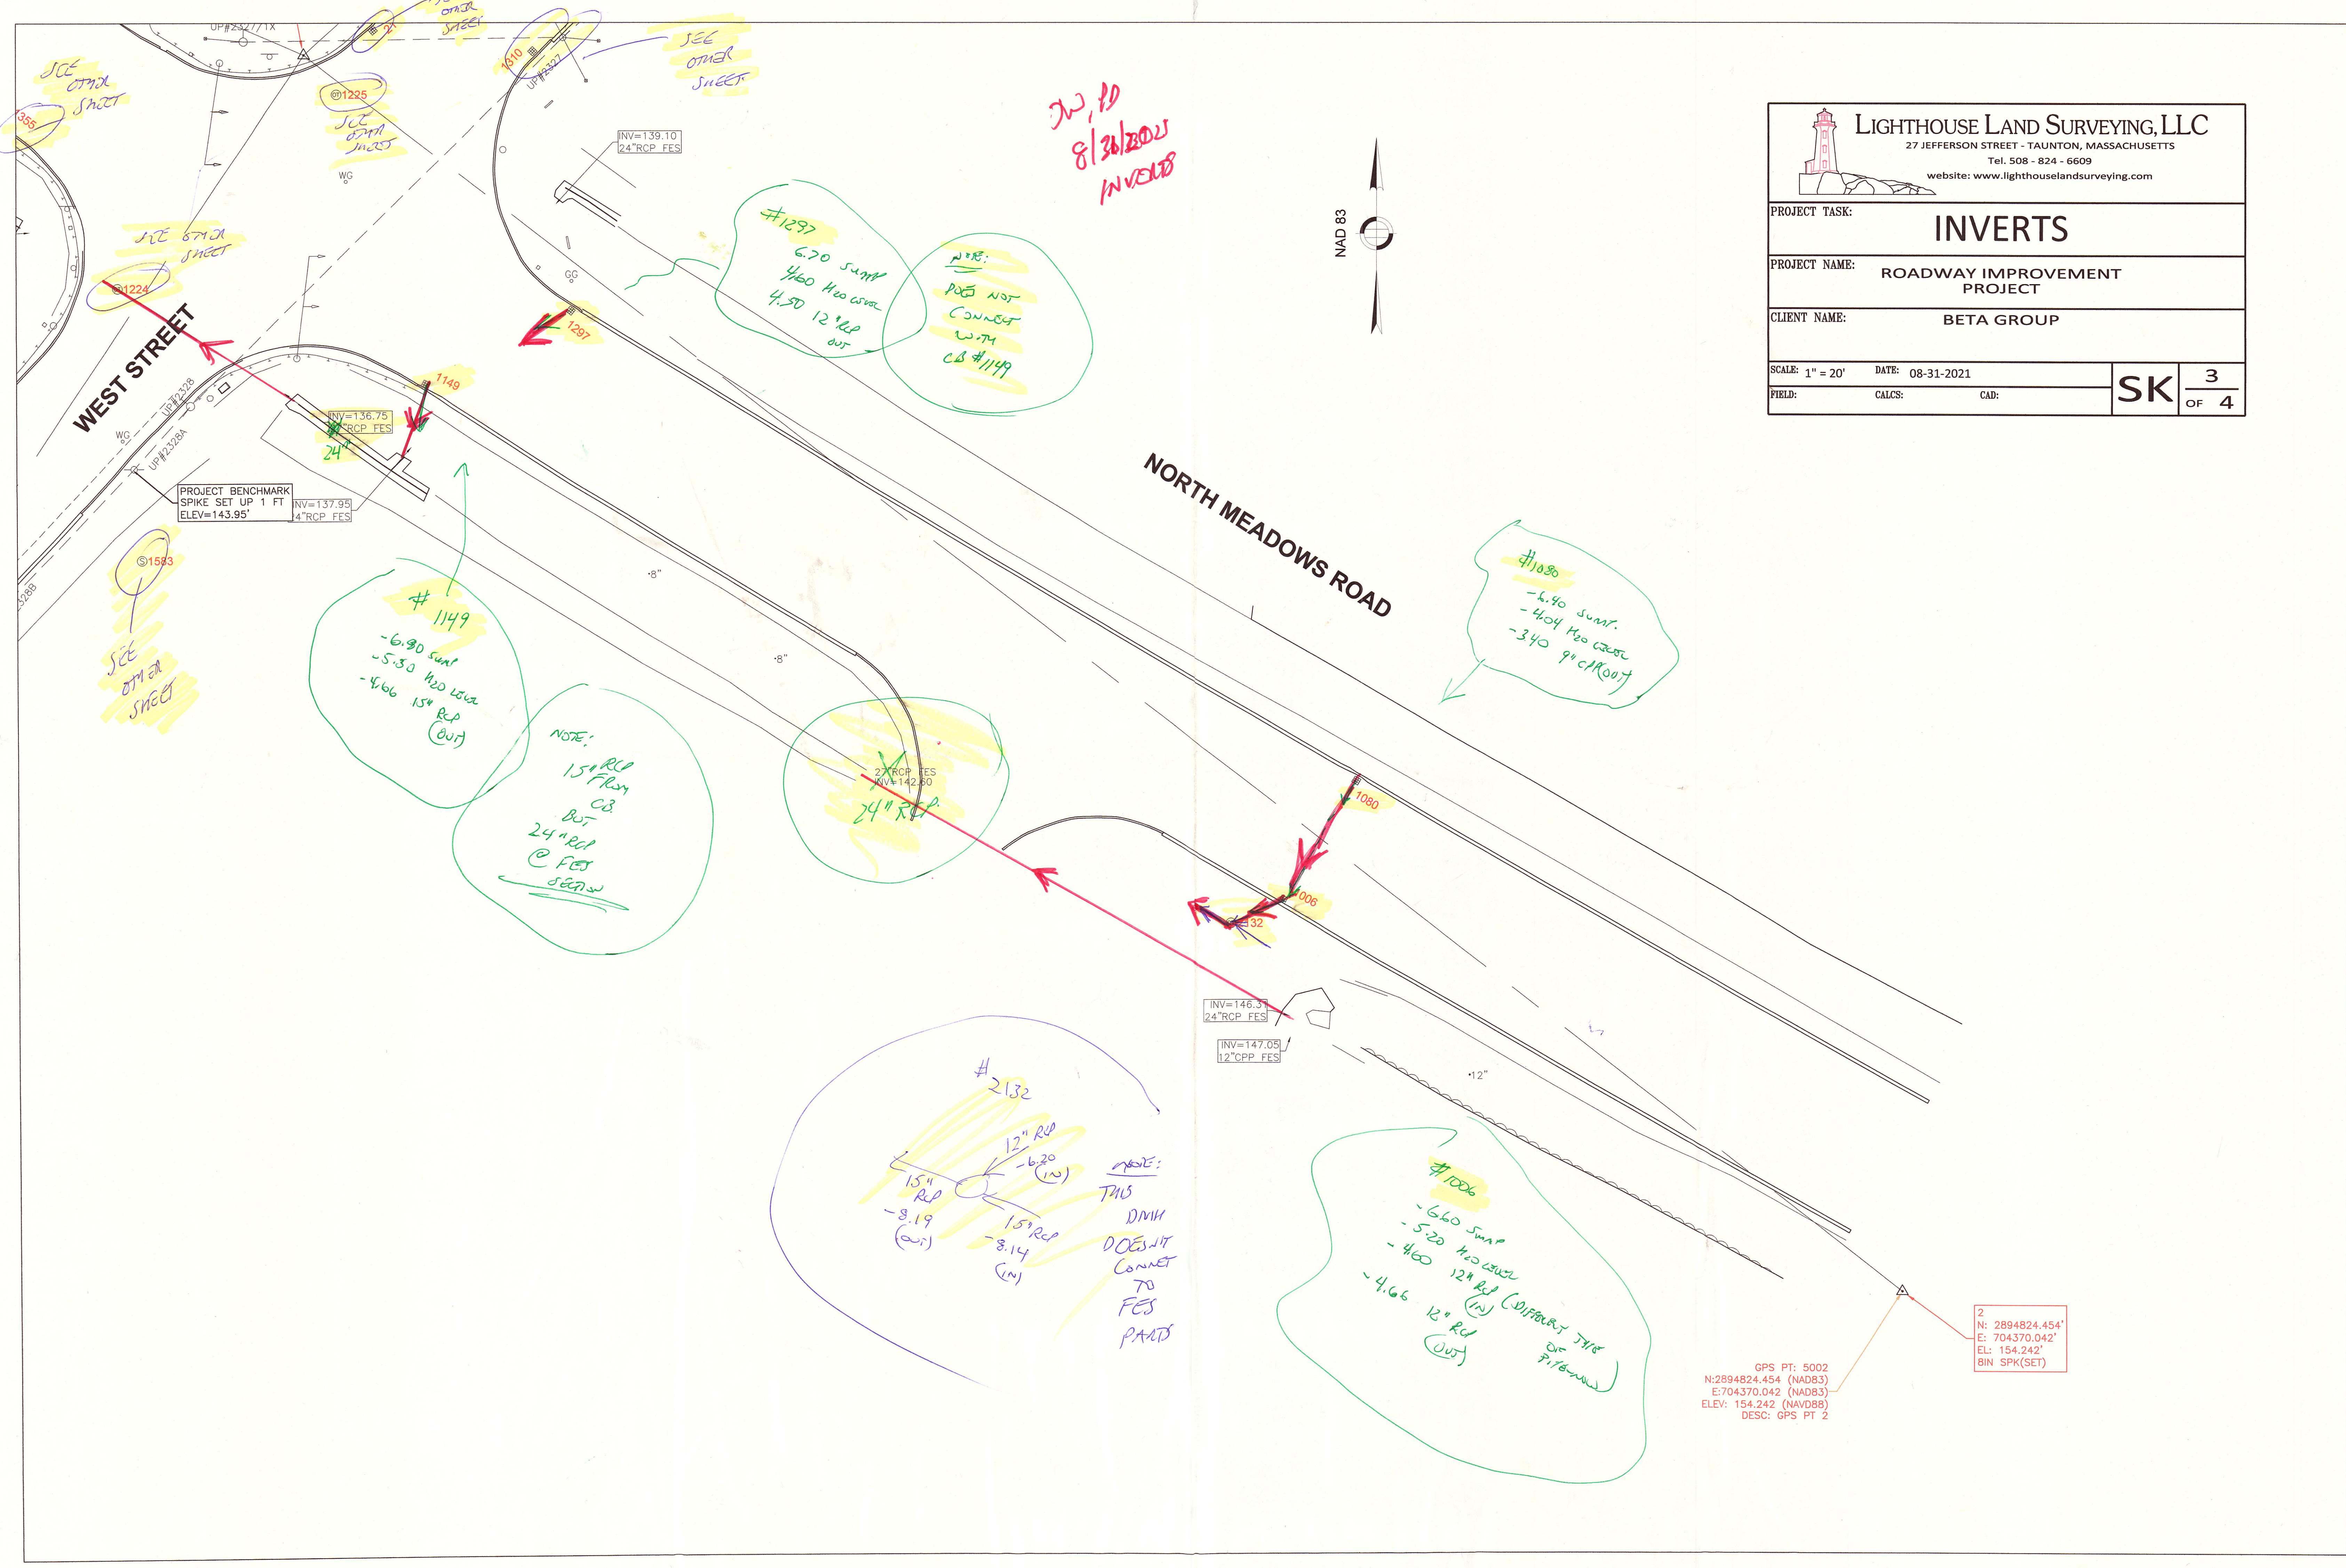

GPS PT: 5002
 N: 2894824.454 (NAD83)
 E: 704370.042 (NAD83)
 ELEV: 154.242 (NAVD88)
 DESC: GPS PT 2

2
 N: 2894824.454'
 E: 704370.042'
 EL: 154.242'
 BIN SPK(SET)