


Elizabeth A. Carey
TOWN CLERK
3/25/62

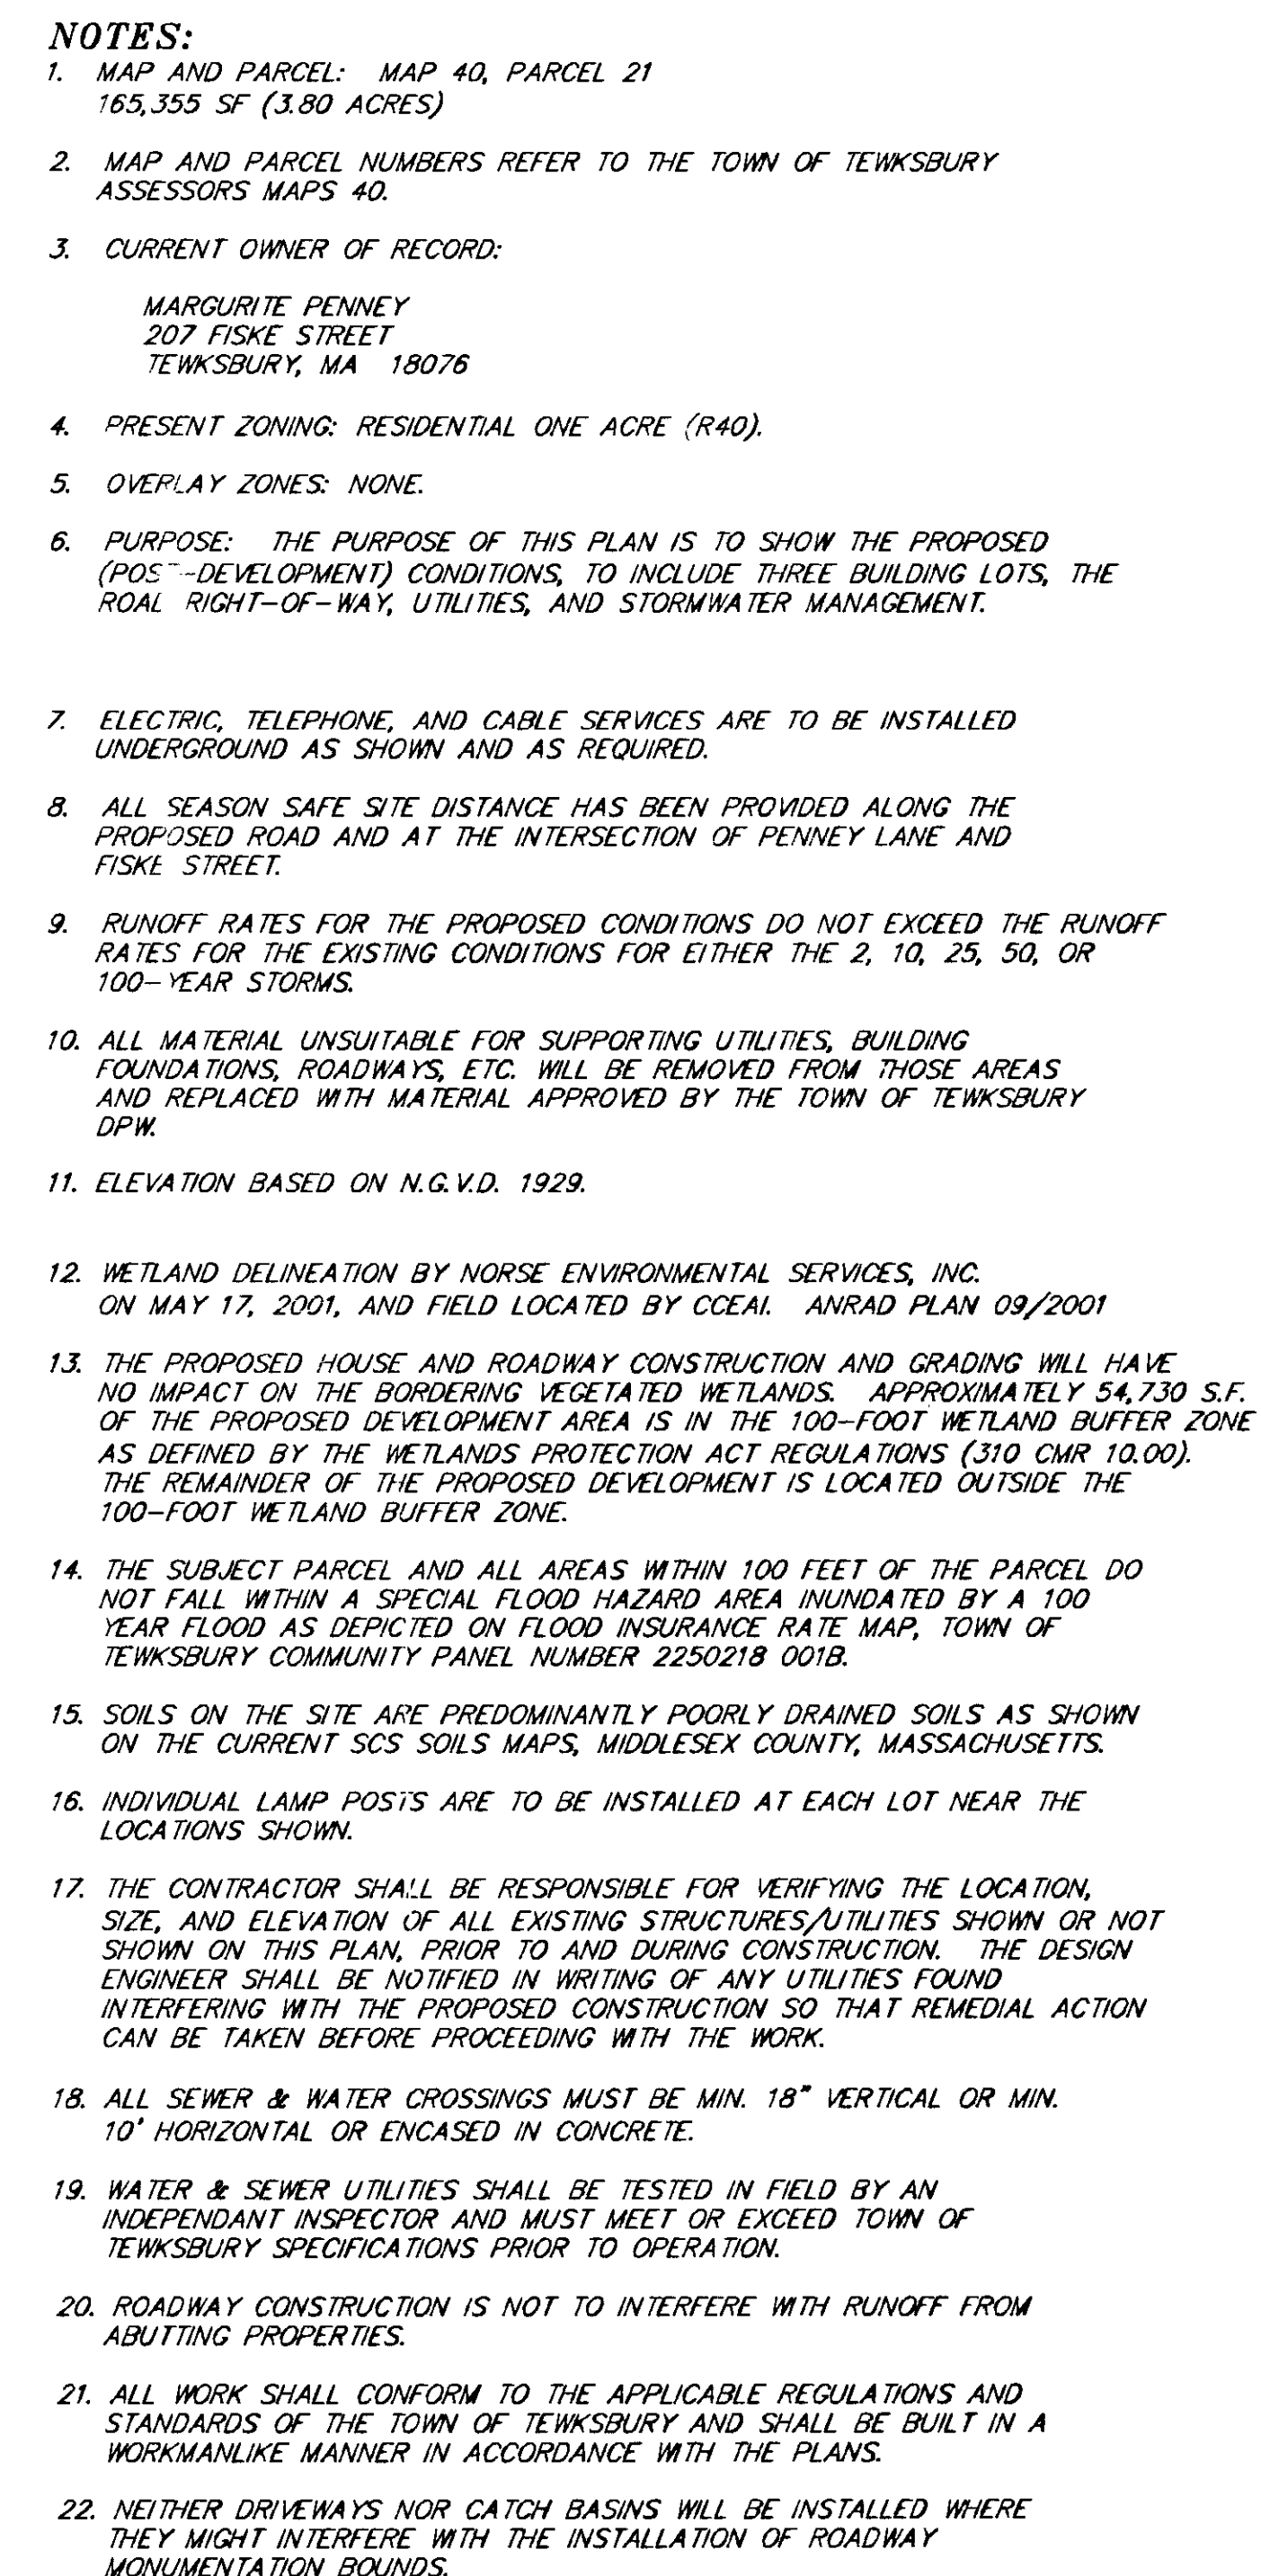

6	01/21/02	PER TOWN MEETING COMMENTS	TJW	<p>APPROVED TEWKSBURY PLANNING BOARD</p> <p><i>[Signature: Sandra Roberts]</i> <i>[Signature: Cheryl Bar]</i></p> <p><i>[Signature: Robert A. Fowl]</i> <i>[Signature: Vincent F. Spina]</i></p> <p><i>[Signature: TJW]</i></p>
5	01/09/02	PER TOWN COMMENTS	TJW	
4	12/31/01	PER TOWN MEETING COMMENTS	TJW	
3	12/19/01	PER TOWN COMMENTS	TJW	
2	12/13/01	PER TOWN COMMENTS	TJW	
1	12/10/01	PER TOWN COMMENTS	TJW	
REVISION	DATE	DESCRIPTION	BY	
ENGINEER TJW	DRAFTER DSL	CHECKED	MAP CHECK	RECORDED
				2/12/2002
				DATE

SCALE: 1" = 40' NOVEMBER 15, 2001

40 0 40 80 120 160

SCALE IN FEET

© COPYRIGHT 2001 CCEAL

PREPARED BY:

 **Cuoco & Cormier**
ENGINEERING ASSOCIATES, INC.
CIVIL ENGINEERS - LAND SURVEYORS

170 MAIN STREET UNIT 212
TEWKSBURY, MA 01876 (978)851-9807
74 NORTHEASTERN BLVD. UNIT 104
NASHUA, NH 03062 (603)882-1812
150 GREENLEAF AVENUE
PORTSMOUTH, NH 03801 (603)433-1358

6799ENLCRAD.DWG SHEET 4 OF 10 FILE 6799