



SUBDIVISION PLAN OF LAND IN TEWKSBURY

Brooks, Jordan and Graves, Civil Engineers

Jan. 10, 1948

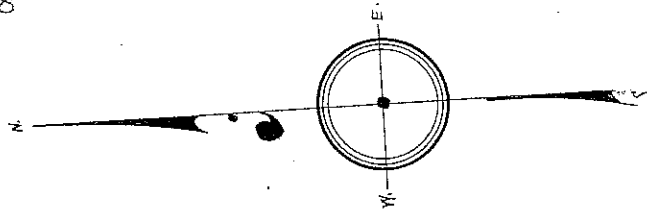

Subdivision of Land
Shown on plan 3162A
Filed with Cert. of Title No. 238
North Registry District of Middlesex County

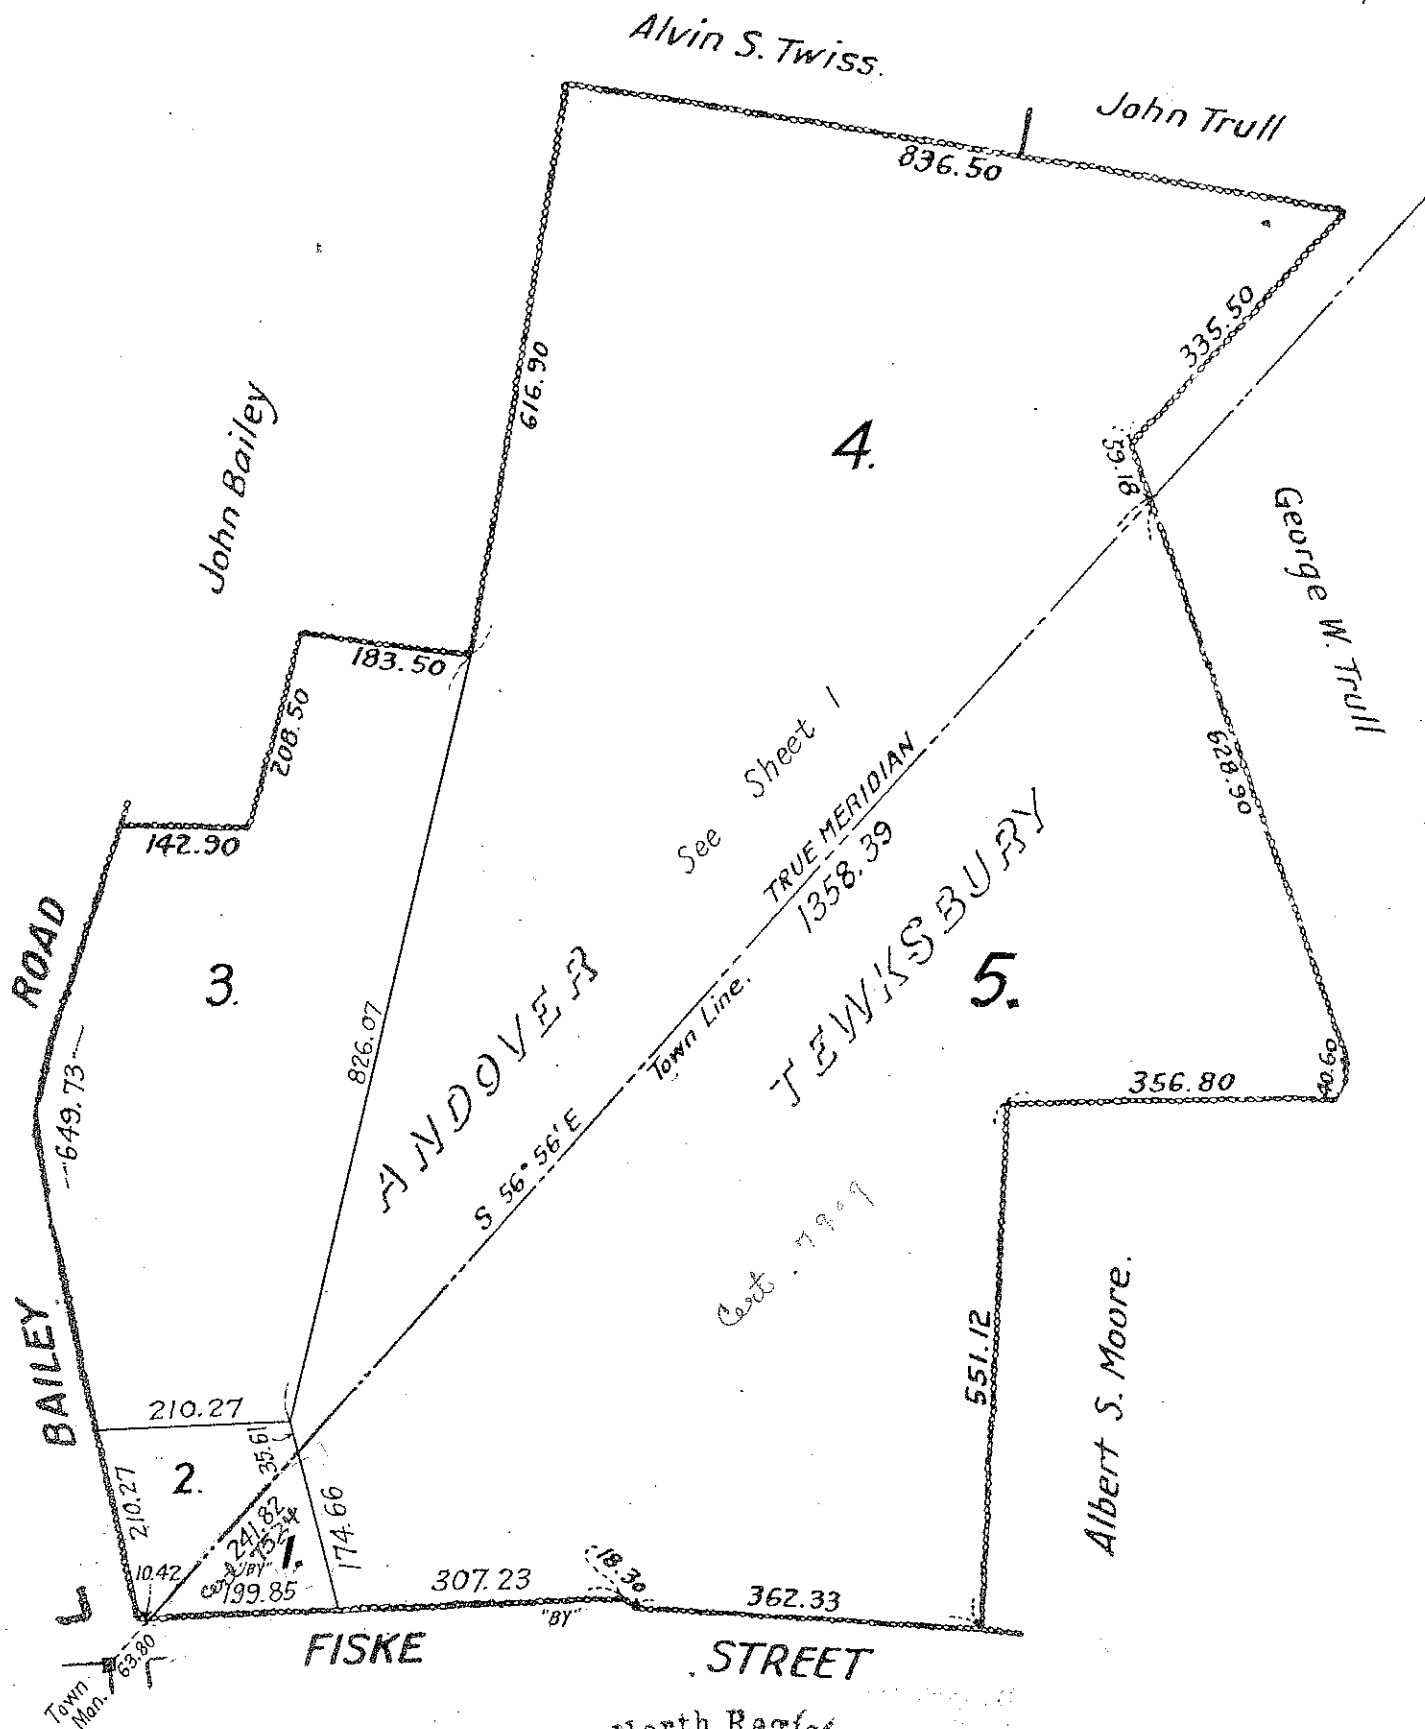

JUN 27 1949

Lot 5 has been submitted & plan 3162 F has been filed with reg 24794

Middlesex North Registry District
June 30 1949
RECEIVED FOR REGISTRATION

Separate certificates of title may be issued for lots 1 and 5 as shown hereon by the Court
8 O'CLOCK 30 m A M
Copy of part of plan filed in
LAND REGISTRATION OFFICE
JAN. 19, 1948
IN REGISTRATION BOOK 40 PAGE 33

JAN. 19, 1948
W. T. Fairclough
Judge Recorder

Scale of this plan 200 feet to an inch
W. T. Fairclough, Engineer for Court