


SUBDIVISION PLAN OF LAND IN TEWKSBURY
 William G. Troy & Associates, Surveyors
 November 19, 1979

3162^F

Middlesex North Registry District
 July 12-1982
 RECEIVED FOR REGISTRATION
 8 O'CLOCK 30 in a.m.
 FILED WITH CERTIFICATE NO. 24794
 IN REGISTRATION BOOK 136 PAGE 387

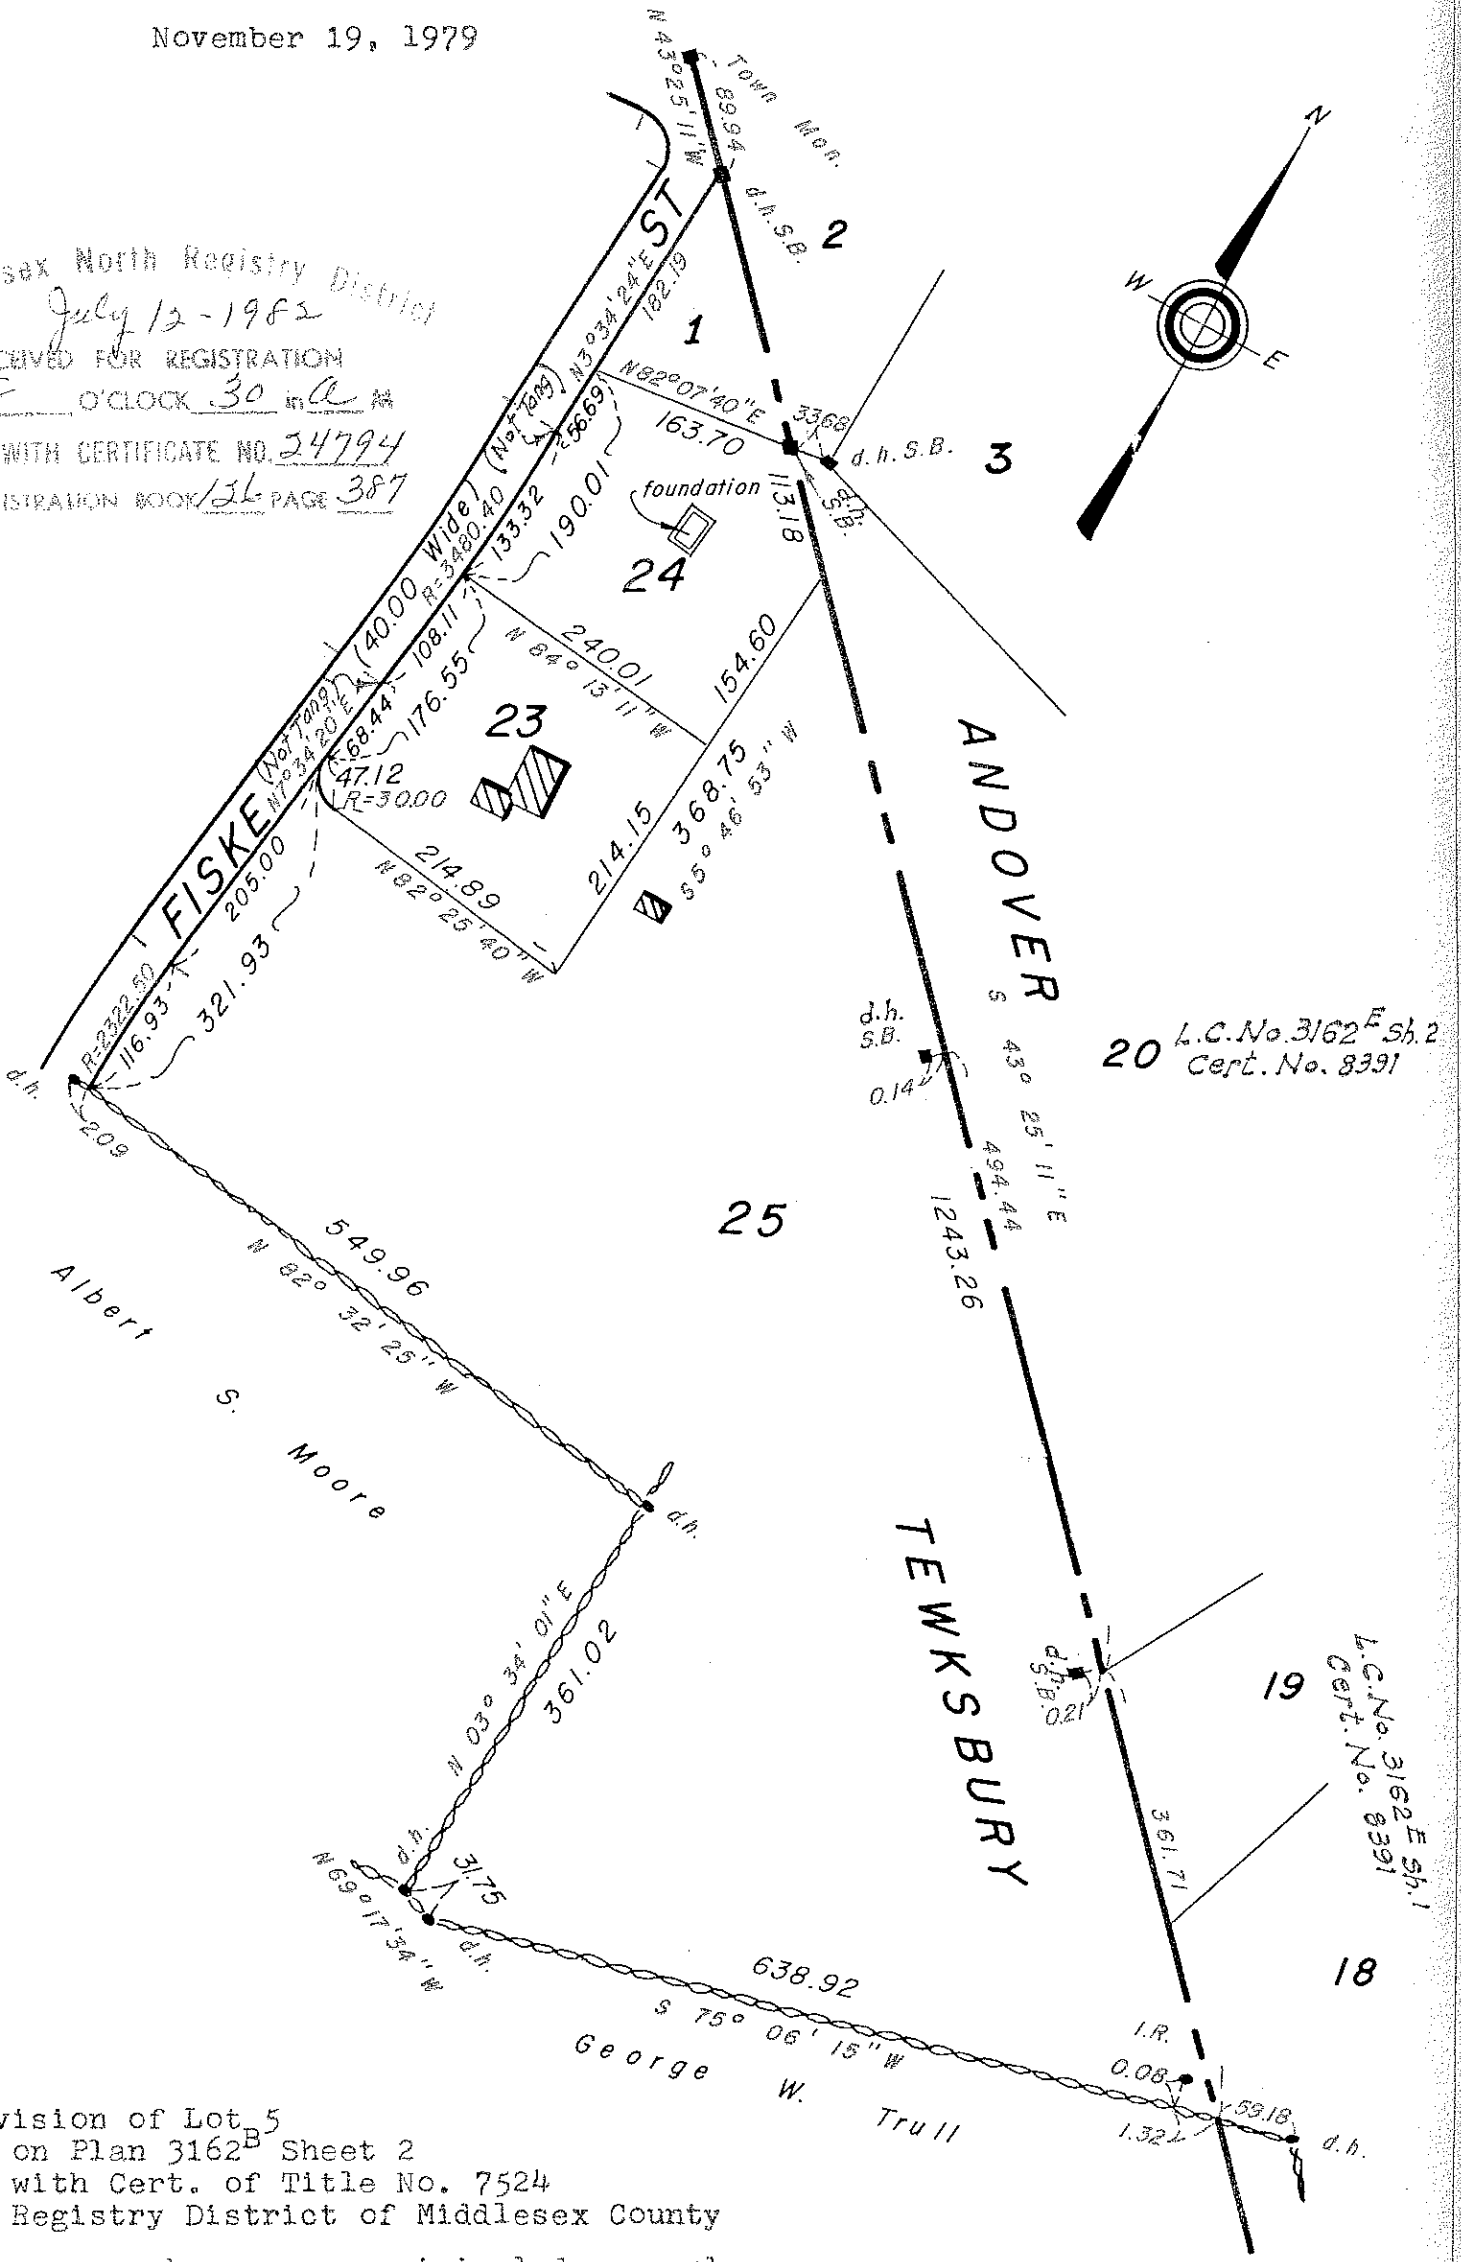

Pt. 25 has been subdivided 9 plans 3162 & 9 have been filed with cert. 24794
 Pt. 23 has been subdivided 9 plans 3162 & 9 have been filed with cert. 24794
 Pt. 24 has been subdivided 9 plans 3162 & 9 have been filed with cert. 24794

Subdivision of Lot 5
 Shown on Plan 3162^B Sheet 2
 Filed with Cert. of Title No. 7524
 North Registry District of Middlesex County

Abutters are shown as on original decree plan.
 Separate certificates of title may be issued for land
 shown hereon as lots 23 and 24 and 25
 By the Court.

JULY 28, 1980
 WSC
 Margaret M. Donly
 Recorder.

Copy of part of plan
 filed in
 LAND REGISTRATION OFFICE
 JULY 28, 1980
 Scale of this plan 150 feet to an inch
 R.L. Woodbury, Engineer for Court