

PLAN OF LAND IN TEWKSBURY, MASS.


SCALE: 1"=40'

DEC. 12, 1983



DANA F. PERKINS & ASSOC., INC.
CIVIL ENGINEERS & SURVEYORS
LOWELL & READING, MASS.

OWNER:
SARAH K. CARSON

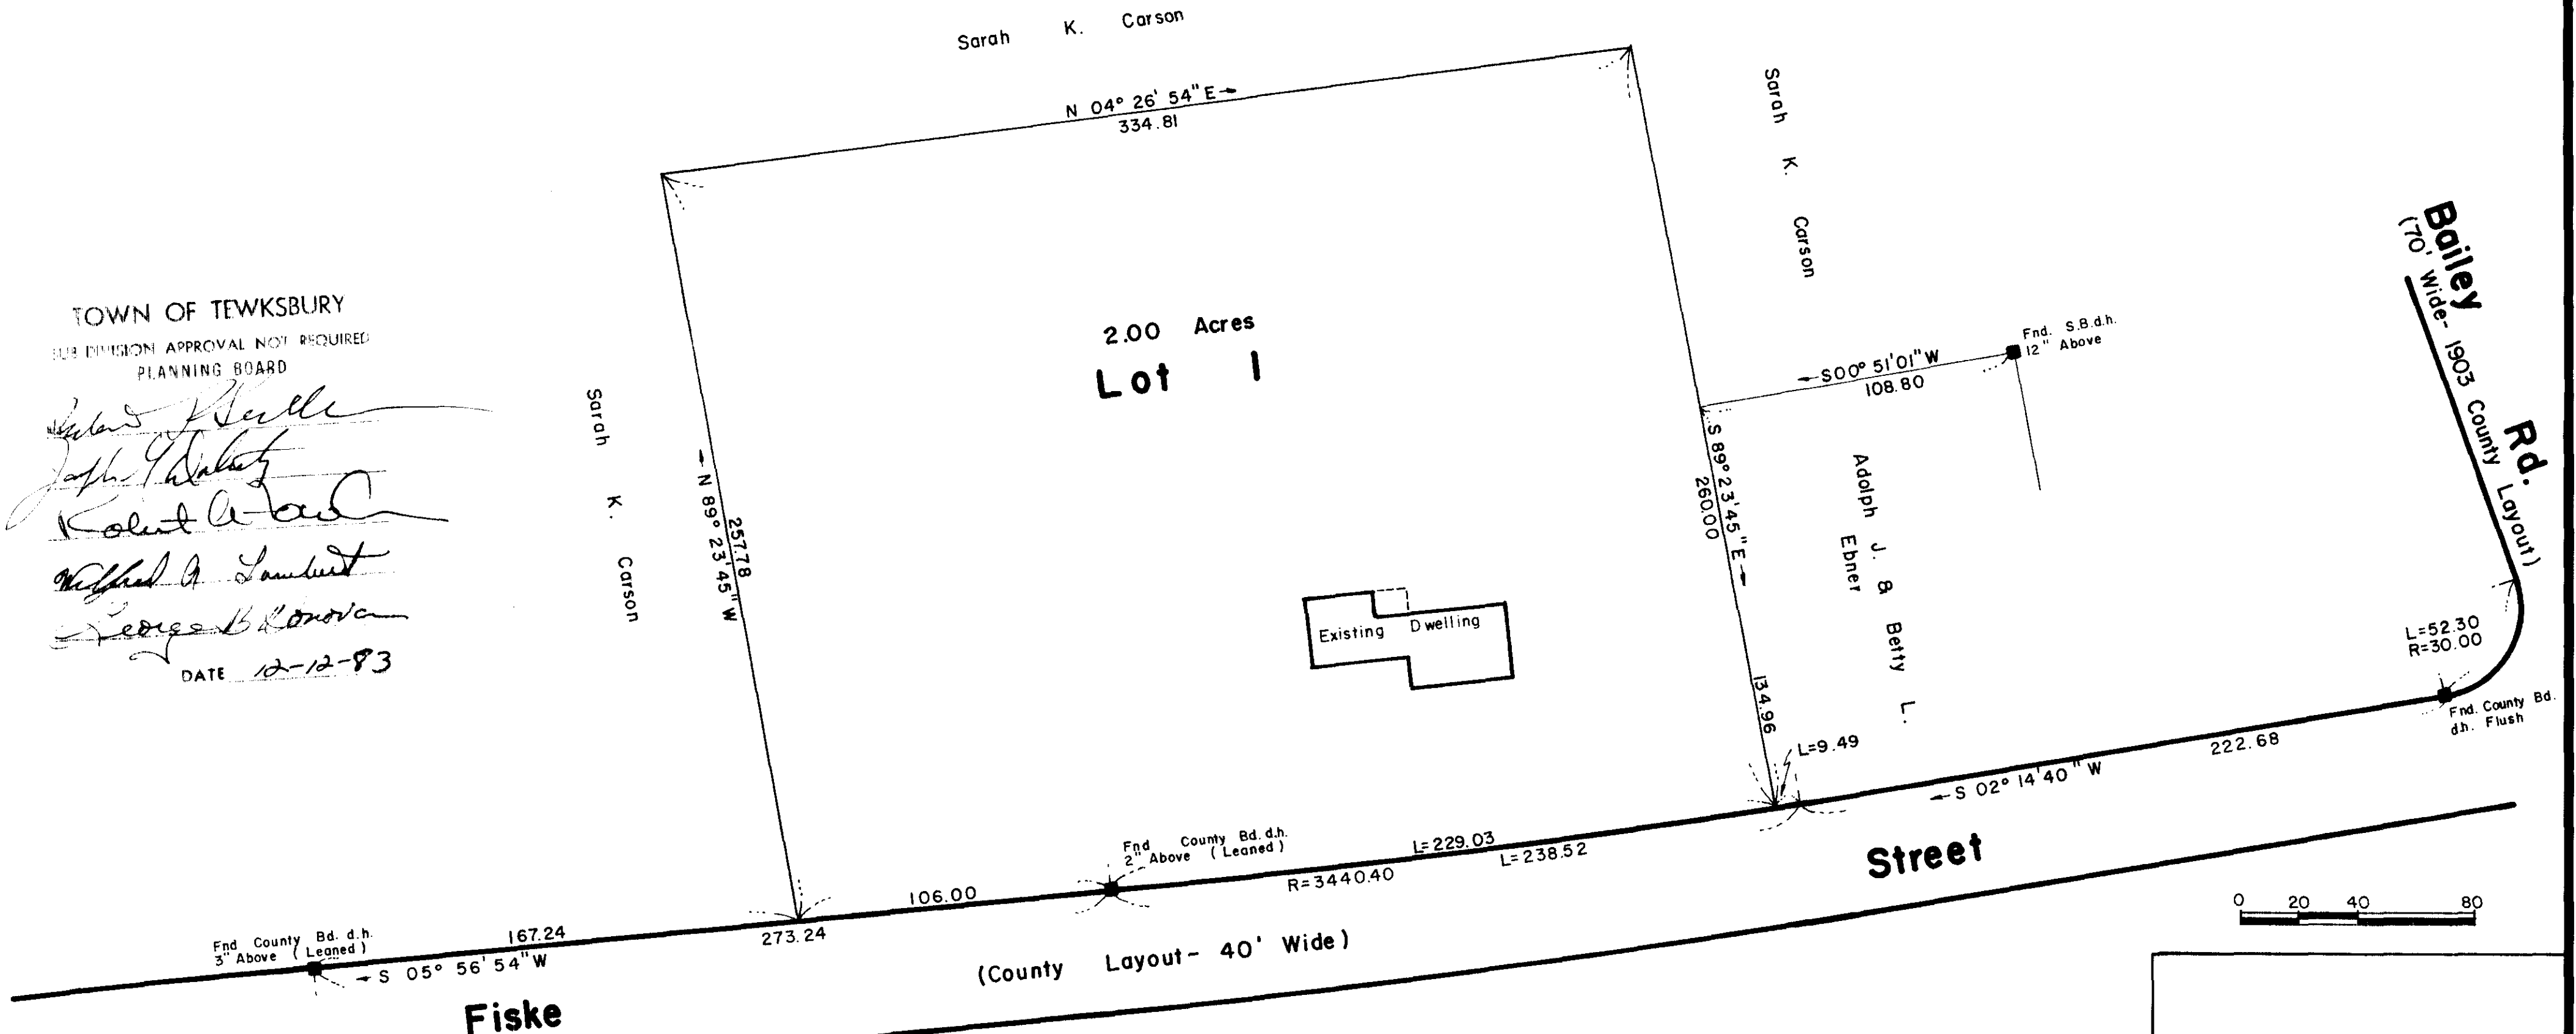


TOWN OF TEWKSBURY
SUBDIVISION APPROVAL NOT REQUIRED
PLANNING BOARD

[Signatures]

DATE 12-12-83

2.00 Acres
Lot 1

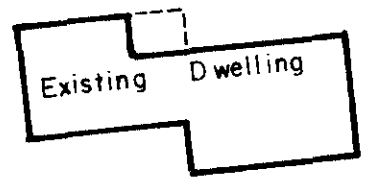

Street

Fiske



TEWKSBURY PLANNING BOARD
APPROVAL UNDER THE SUBDIVISION CONTROL
LAW NOT REQUIRED.

DATE

I HEREBY CERTIFY THAT I HAVE CONFORMED
WITH THE RULES AND REGULATIONS OF THE
REGISTERS OF DEEDS IN PREPARING THIS
PLAN OF LAND.

[Signature] 12/12/83
ARTHUR E. FOSSE R.L.S. DATE

Dec 19 83
141 141