

PLAN OF LAND

IN

ANDOVER MASS.


Scale 1"=60' Sept 14, 1962

Dana F. Perkins & Sons Inc.
Civil Engineers & Surveyors
Lowell, Mass.

OWNER: JAMES U. DeCAROLIS

Approval under the Subdivision
Control Law not required.

Harold T. King

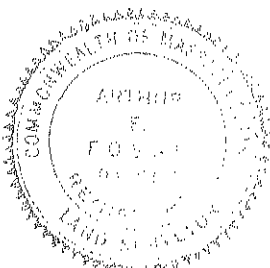

Andover Planning Board

ANDOVER PLANNING BOARD

ANDOVER, MASS.


This plan does not require the approval
of the Planning Board.

Date: SEP 24 1962

Harold T. King
James H. Eaton
Robert E. Goodwin

Lawrence, Jan. 17, 1963 at 12:4 P.M.
Rec'd & entered in E. 2200 for Dist. Reg. of Records
see Rec'd Rec. 8,974 & 434.
Plan # 4694.

Attest: *A. Hudson Drown*
Regis.

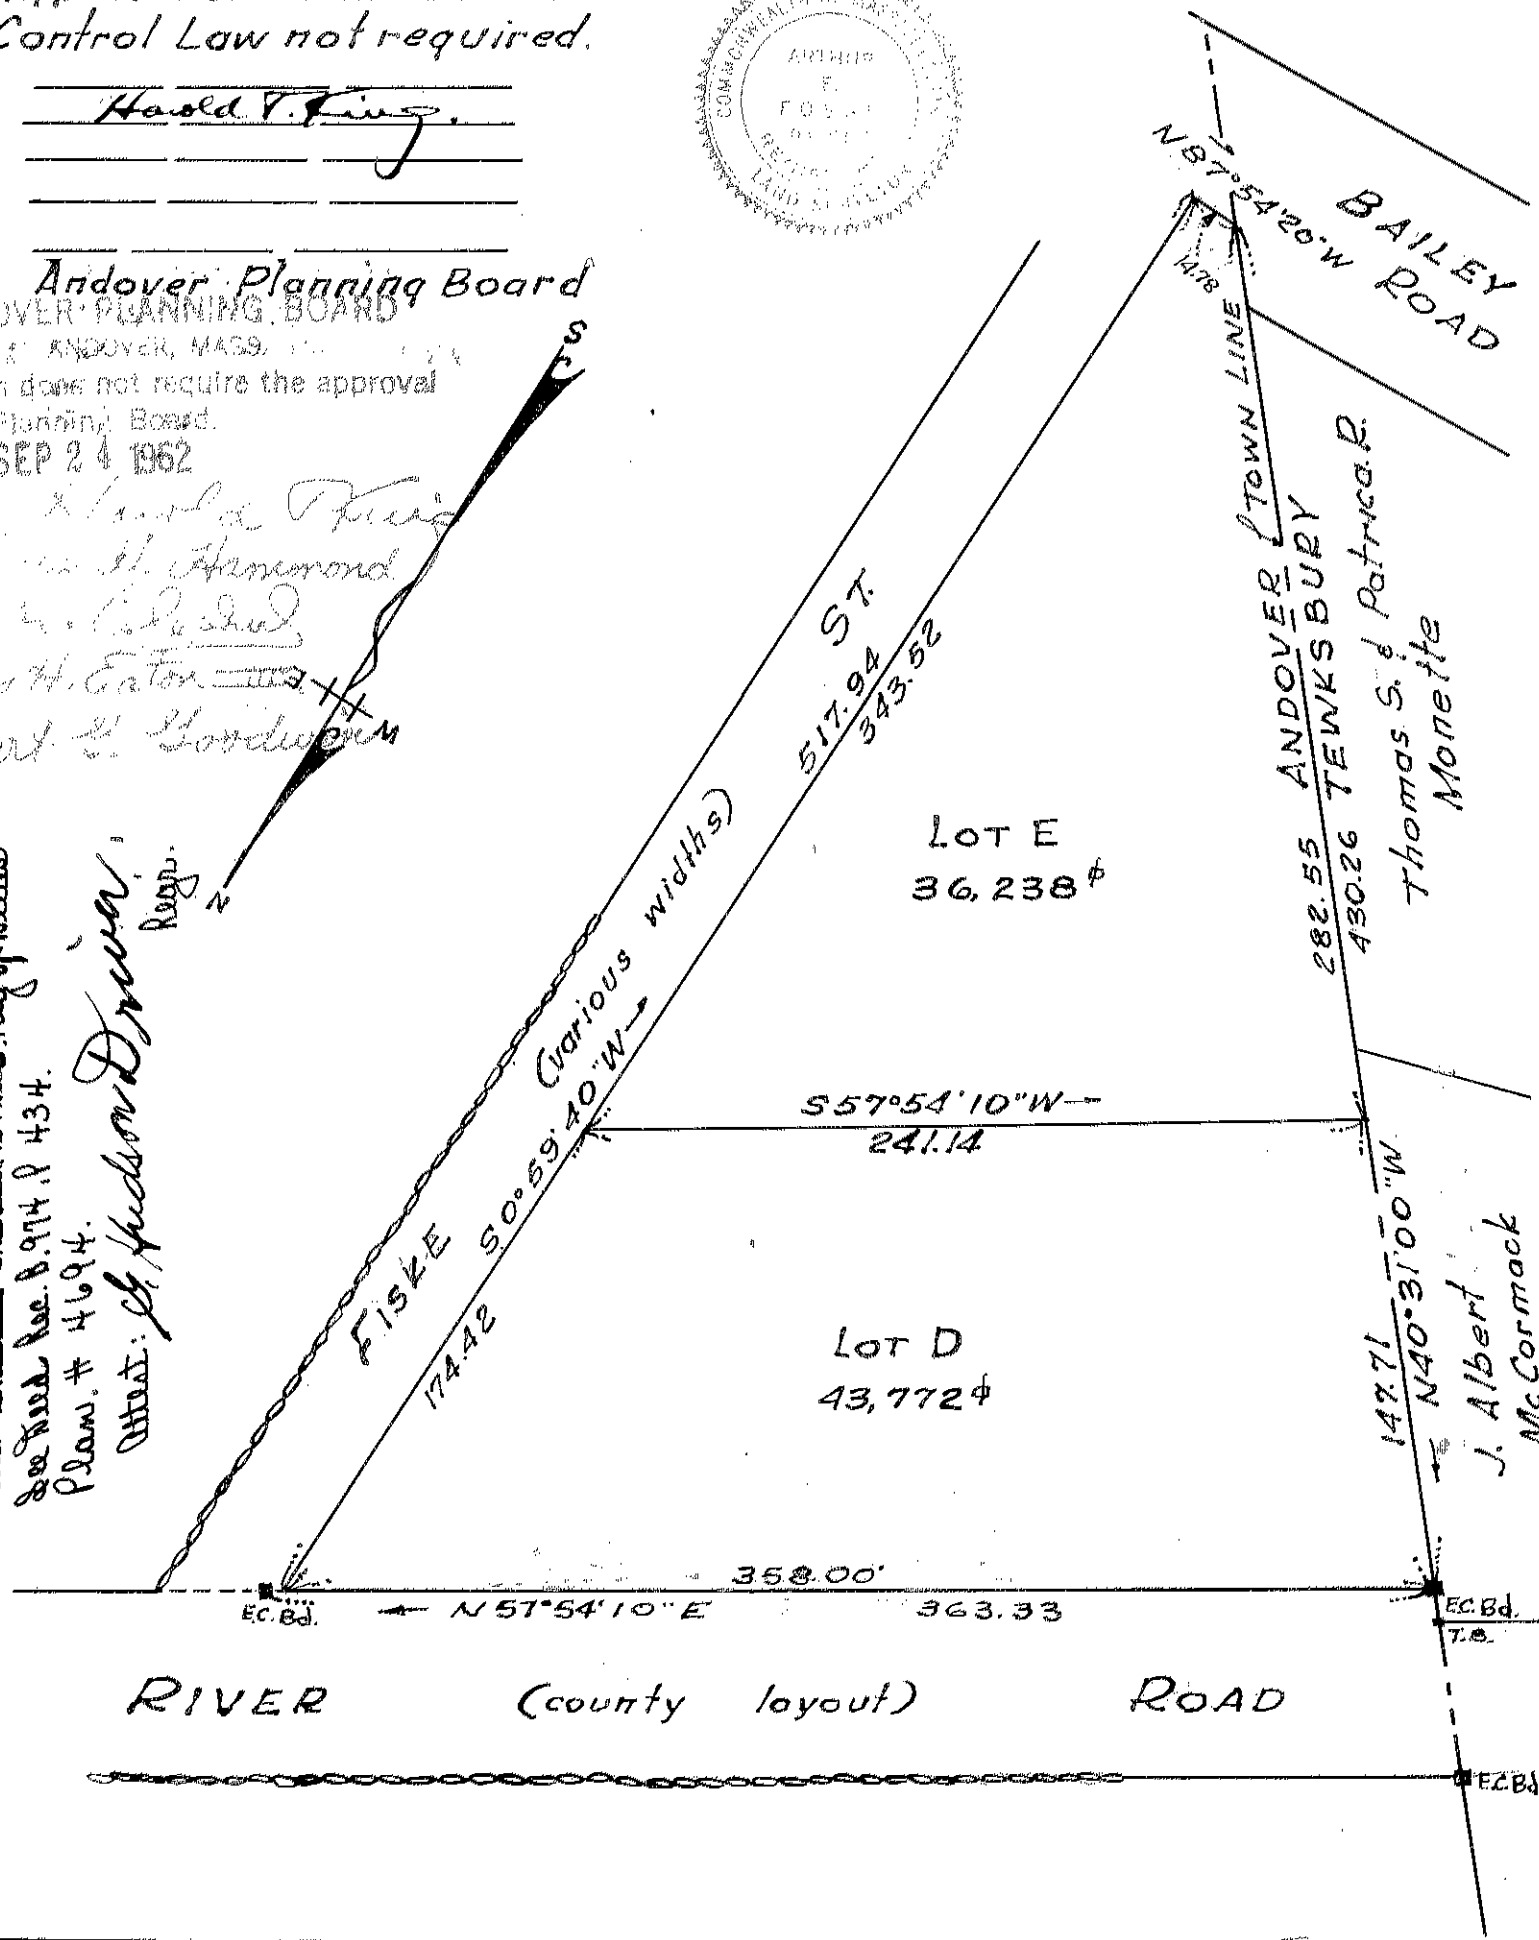

RIVER (county layout) ROAD