


CALL BEFORE YOU DIG
1-888-DIG-SAFE
NOTE
THE LOCATION OF SURFACE AND
UNDERGROUND OBJECTS SHOWN
ARE NOT WARRANTED TO BE CORRECT

NATIONAL GRID


TEWC1026

TEWC1035

TEWC1037

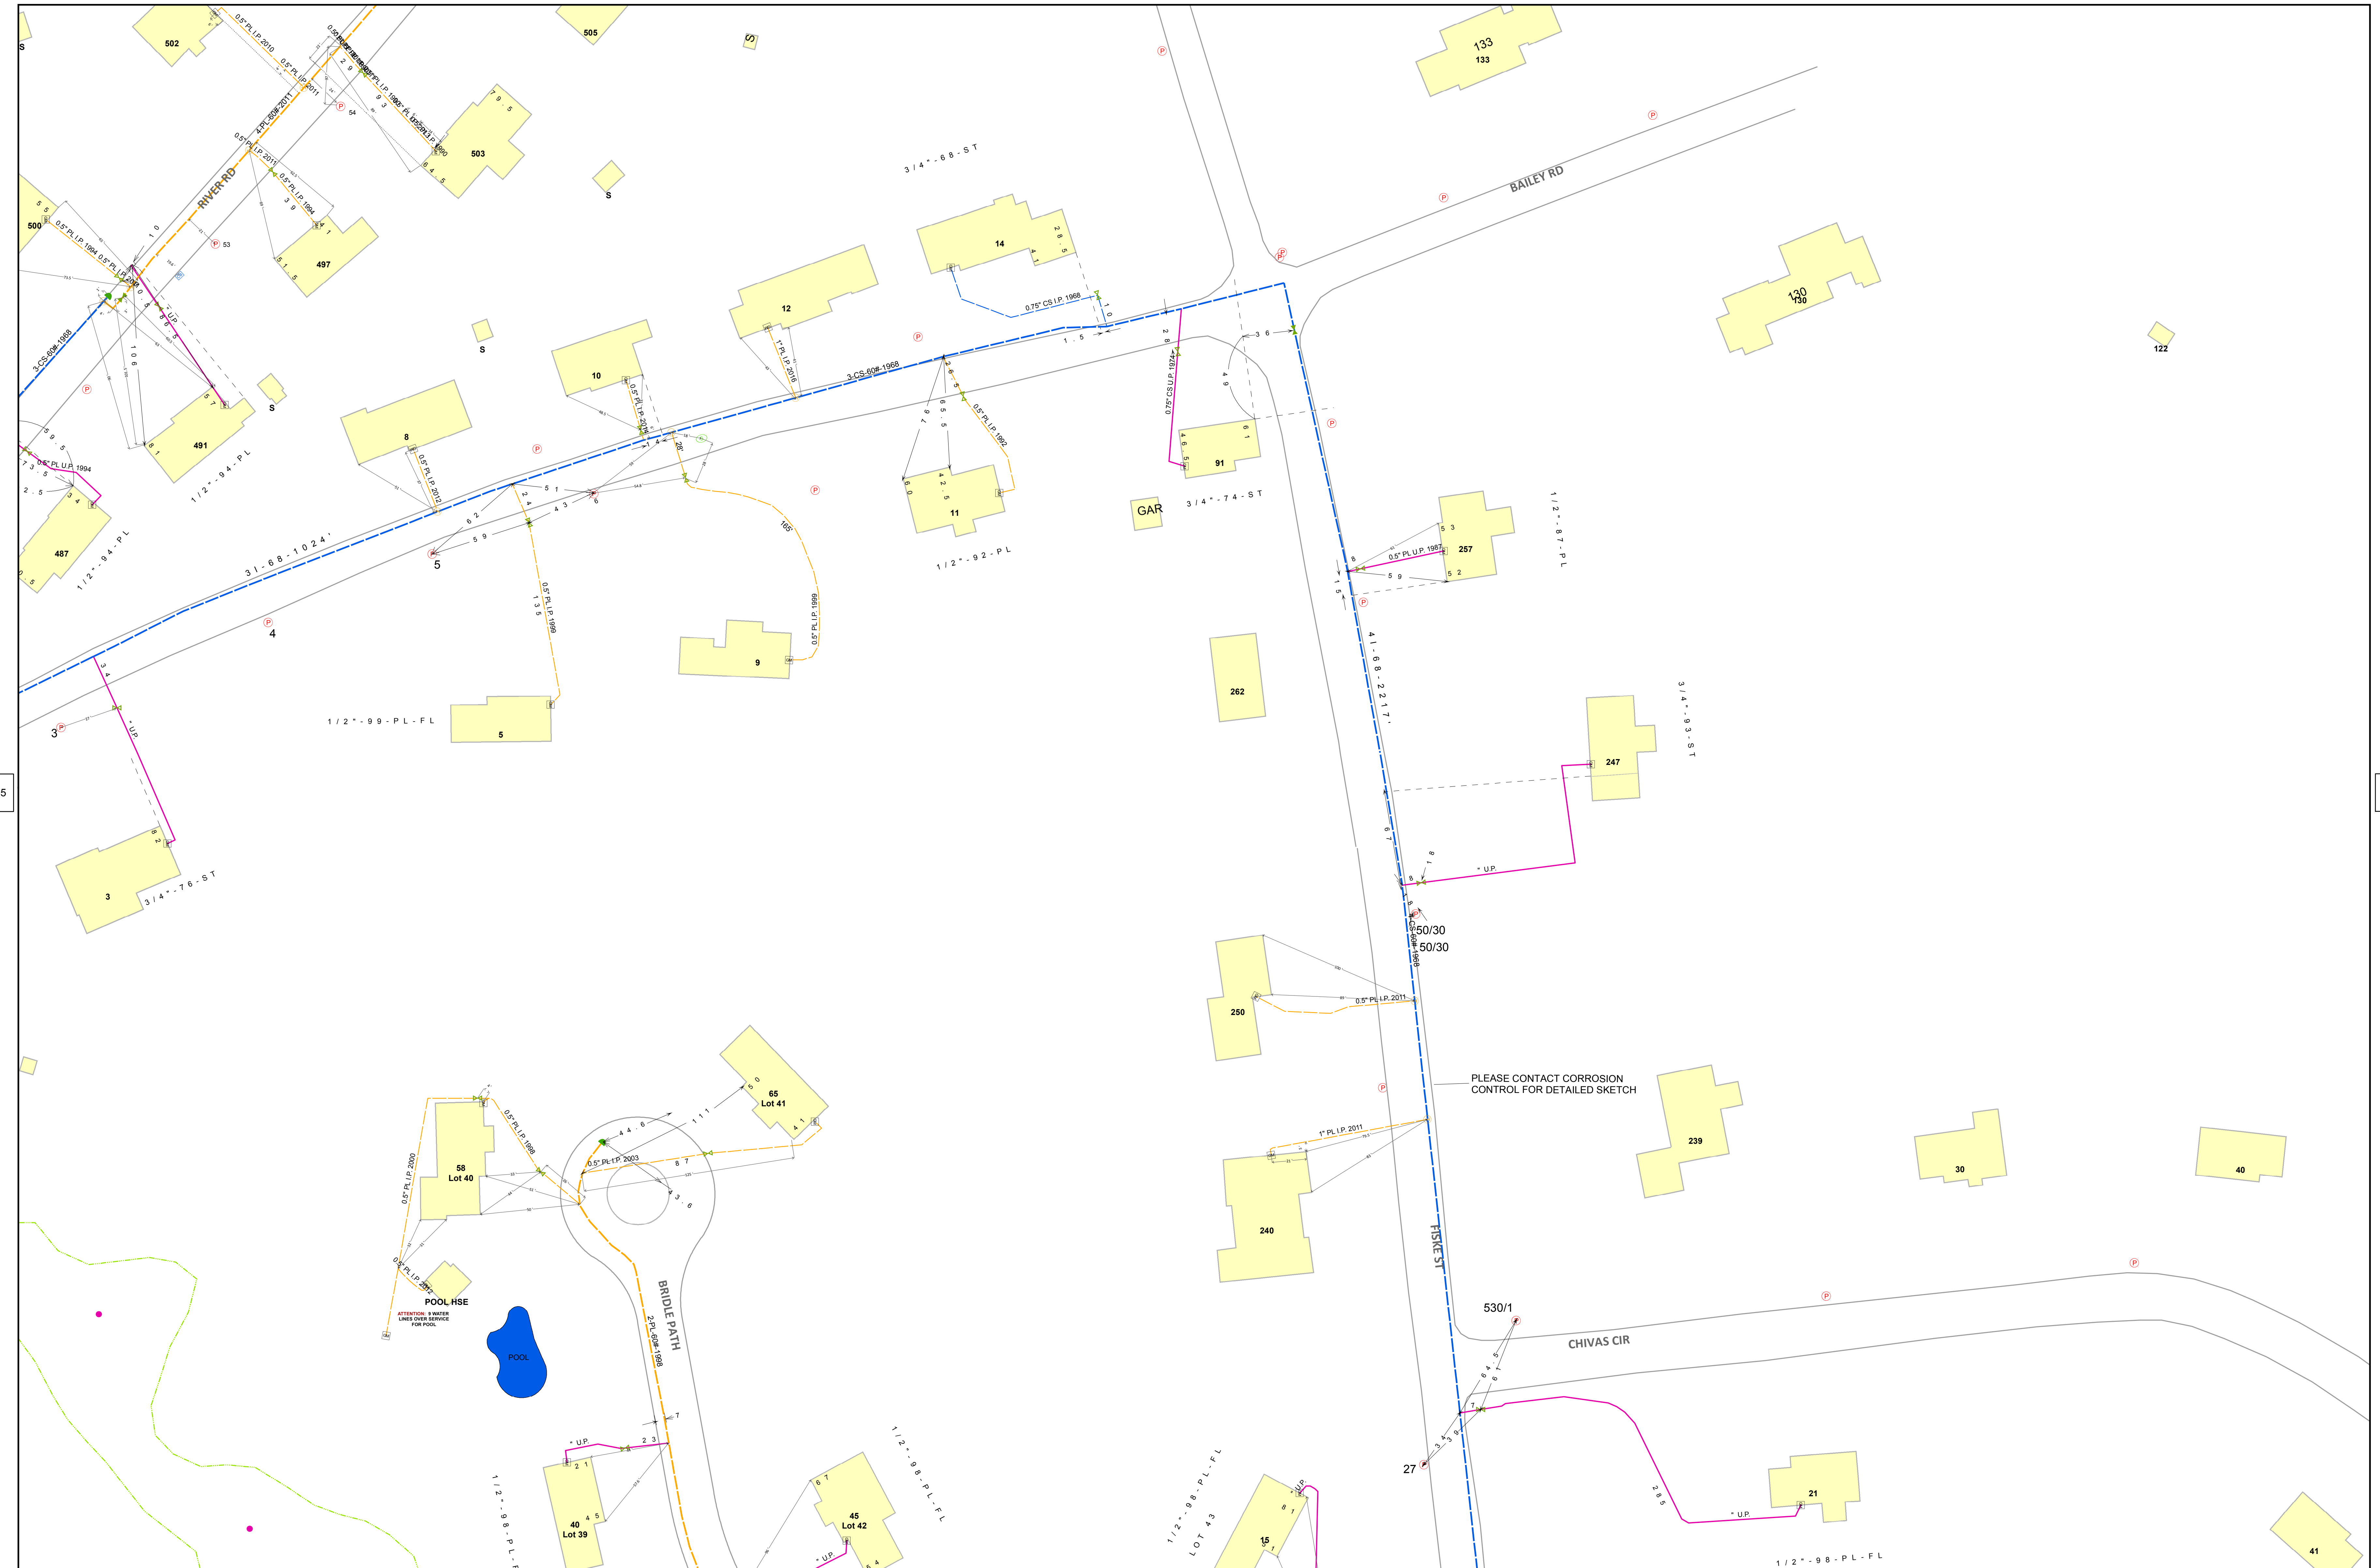

TEW

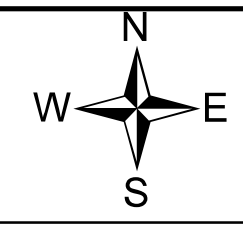

TEWC1046

NOTE1: The location of service pipes and corrosion components are not guaranteed to be correct. SPIPE, as well as original record documents, should be utilized for this information.
NOTE2: The mains in NH without dimensions are not drawn to scale. These mains are intended to show the existence of gas main on the street and do not reflect the exact location of the main in the street.


C1036

NOTE
THE LOCATION OF SURFACE AND
UNDERGROUND OBJECTS SHOWN
ARE NOT WARRANTED TO BE CORRECT

NATIONAL GRID



TEW

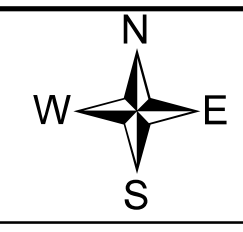


NOTE1: The location of service pipes and corrosion components are not guaranteed to be correct. SPIPE, as well as original record documents, should be utilized for this information.

NOTE2: The mains in NH without dimensions are not drawn to scale. These mains are intended to show the existence of gas main on the street and do not reflect the exact location of the main in the street.

C1057

CALL BEFORE YOU DIG
1-888-DIG-SAFE
NOTE
THE LOCATION OF SURFACE AND
UNDERGROUND OBJECTS SHOWN
ARE NOT WARRANTED TO BE CORRECT
Generated by wllat at 4/20/2021 11:24:00 AM on 4/20/2021

NATIONAL GRID

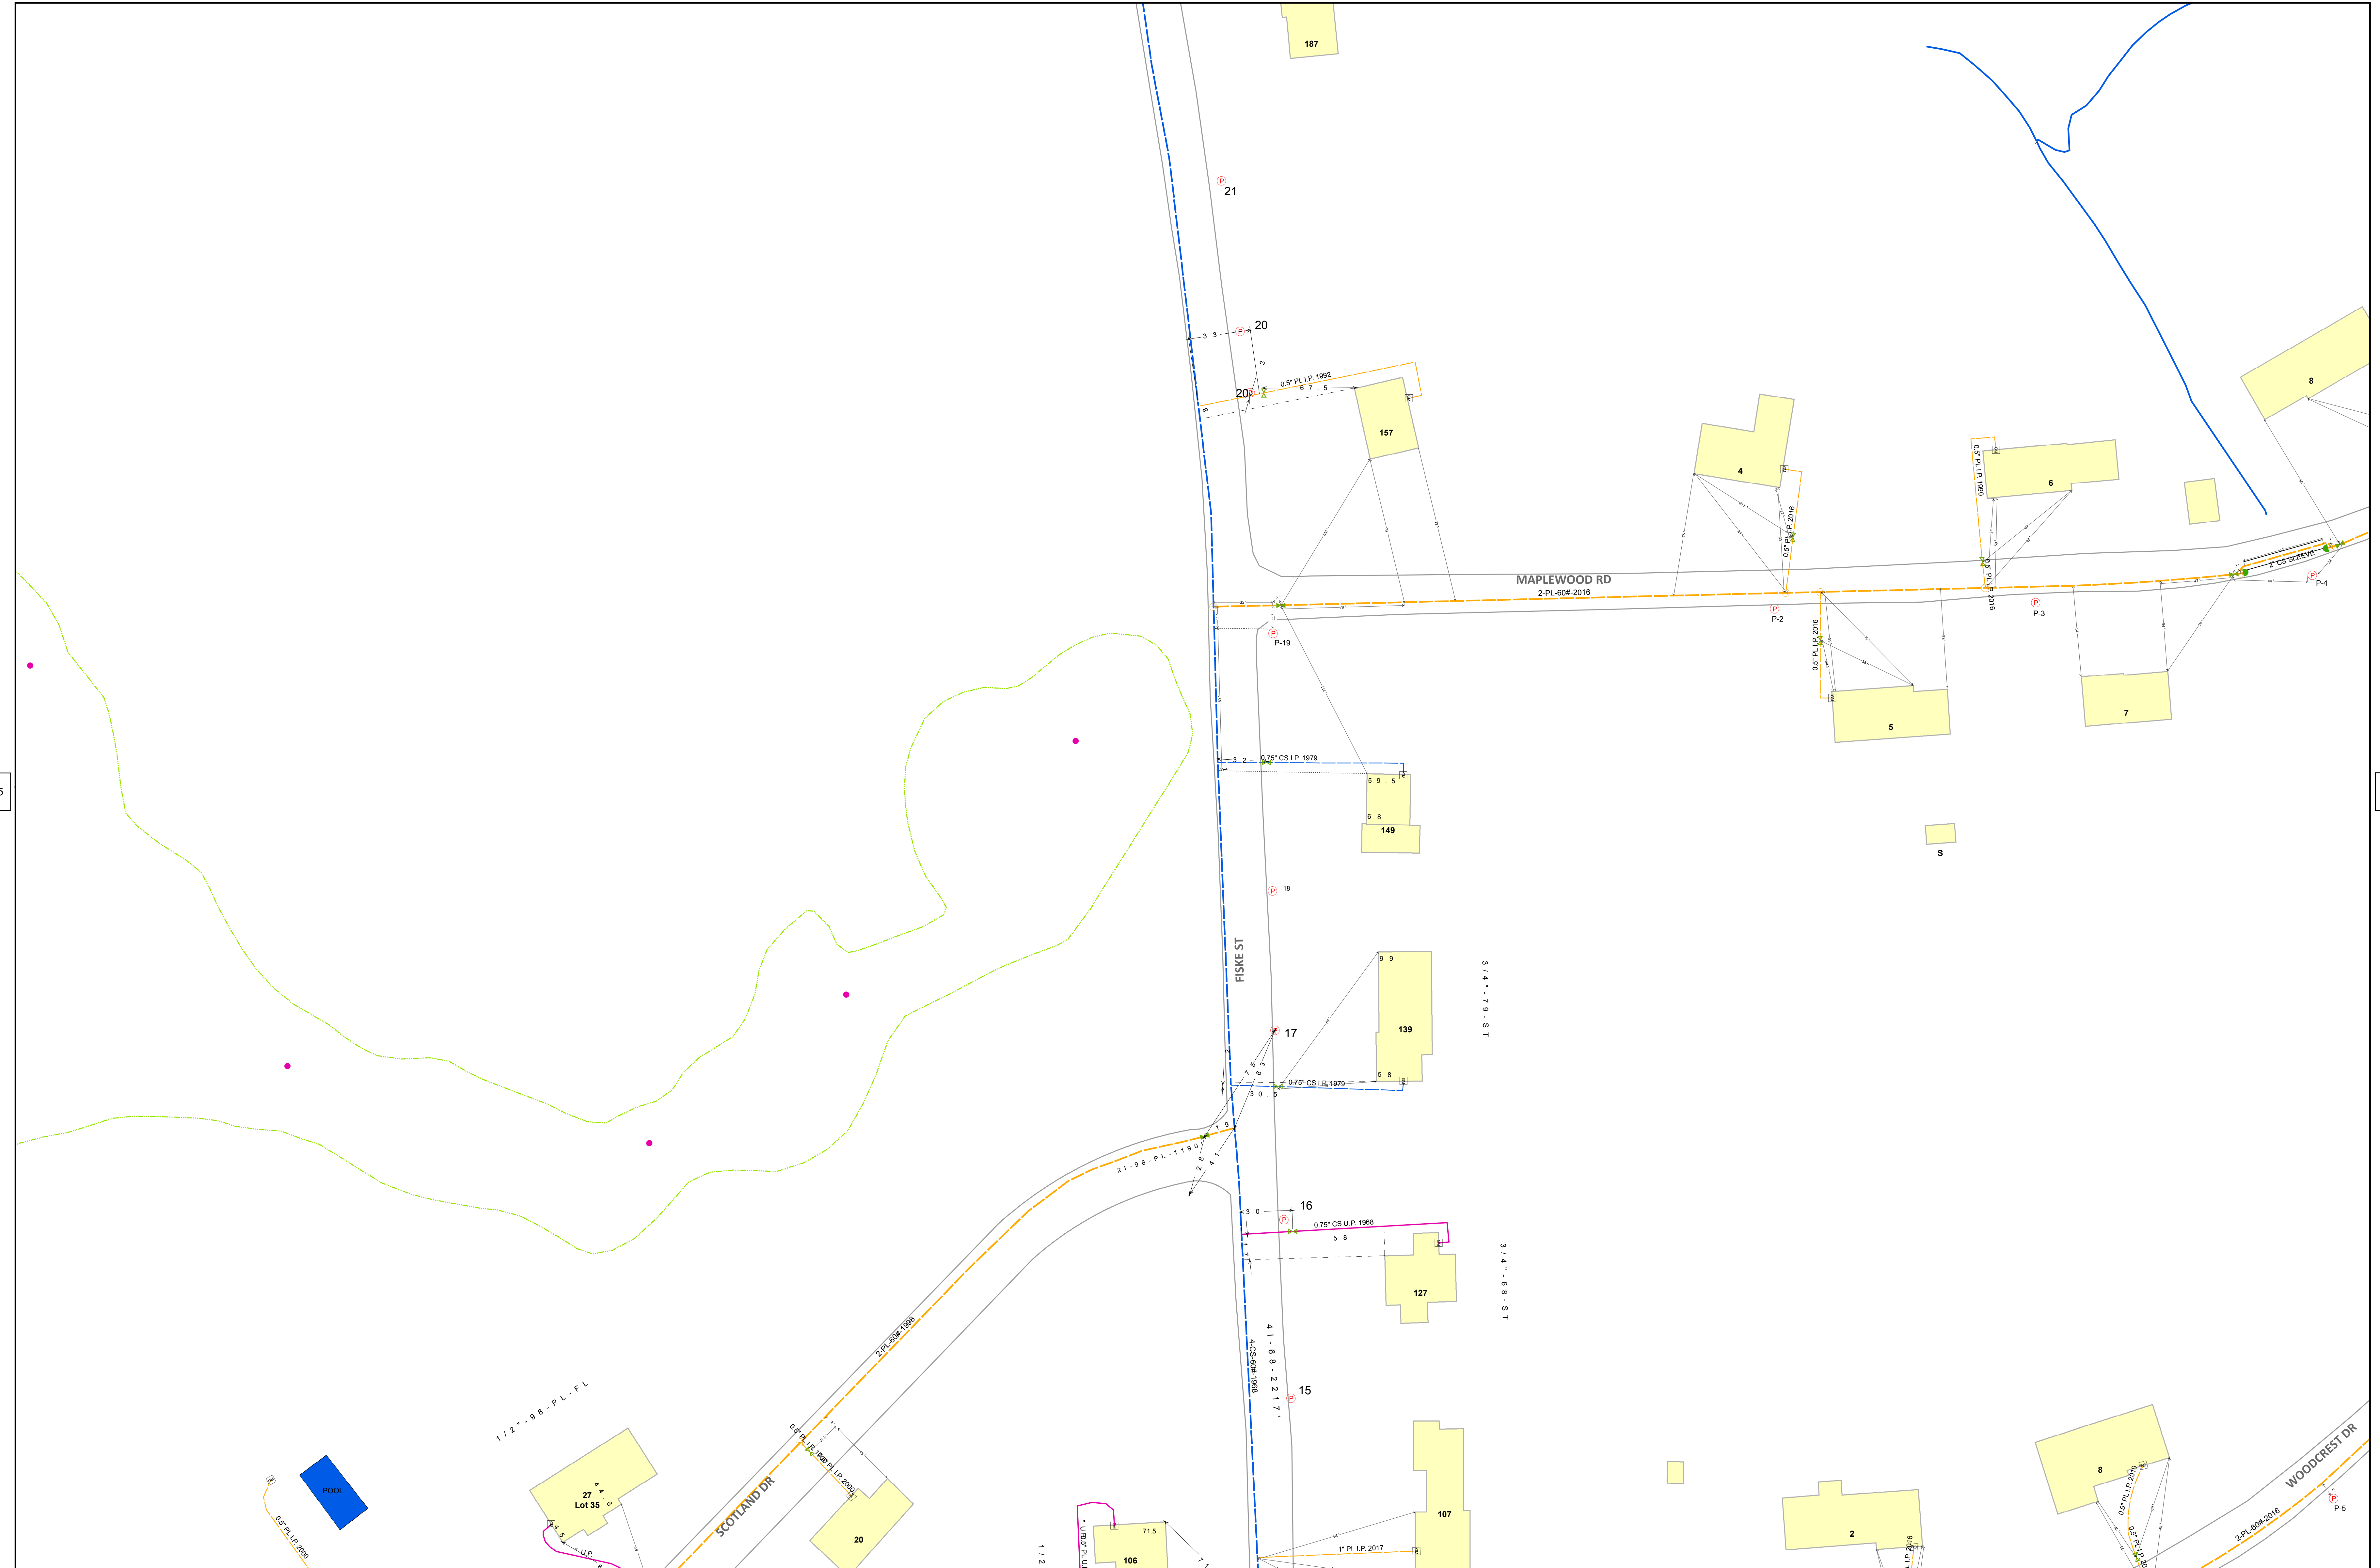

TEWC1045

TEWC1047


TEW

C1046

NOTE1: The location of service pipes and corrosion components are not guaranteed to be correct. SPIPE, as well as original record documents, should be utilized for this information.
NOTE2: The mains in NH without dimensions are not drawn to scale. These mains are intended to show the existence of gas main on the street and do not reflect the exact location of the main in the street.

CALL BEFORE YOU DIG
1-888-DIG-SAFE
NOTE
THE LOCATION OF SURFACE AND
UNDERGROUND OBJECTS SHOWN
ARE NOT WARRANTED TO BE CORRECT
Generated by wllat at 4/20/2021 11:21:18 AM on 4/20/2021


NATIONAL GRID

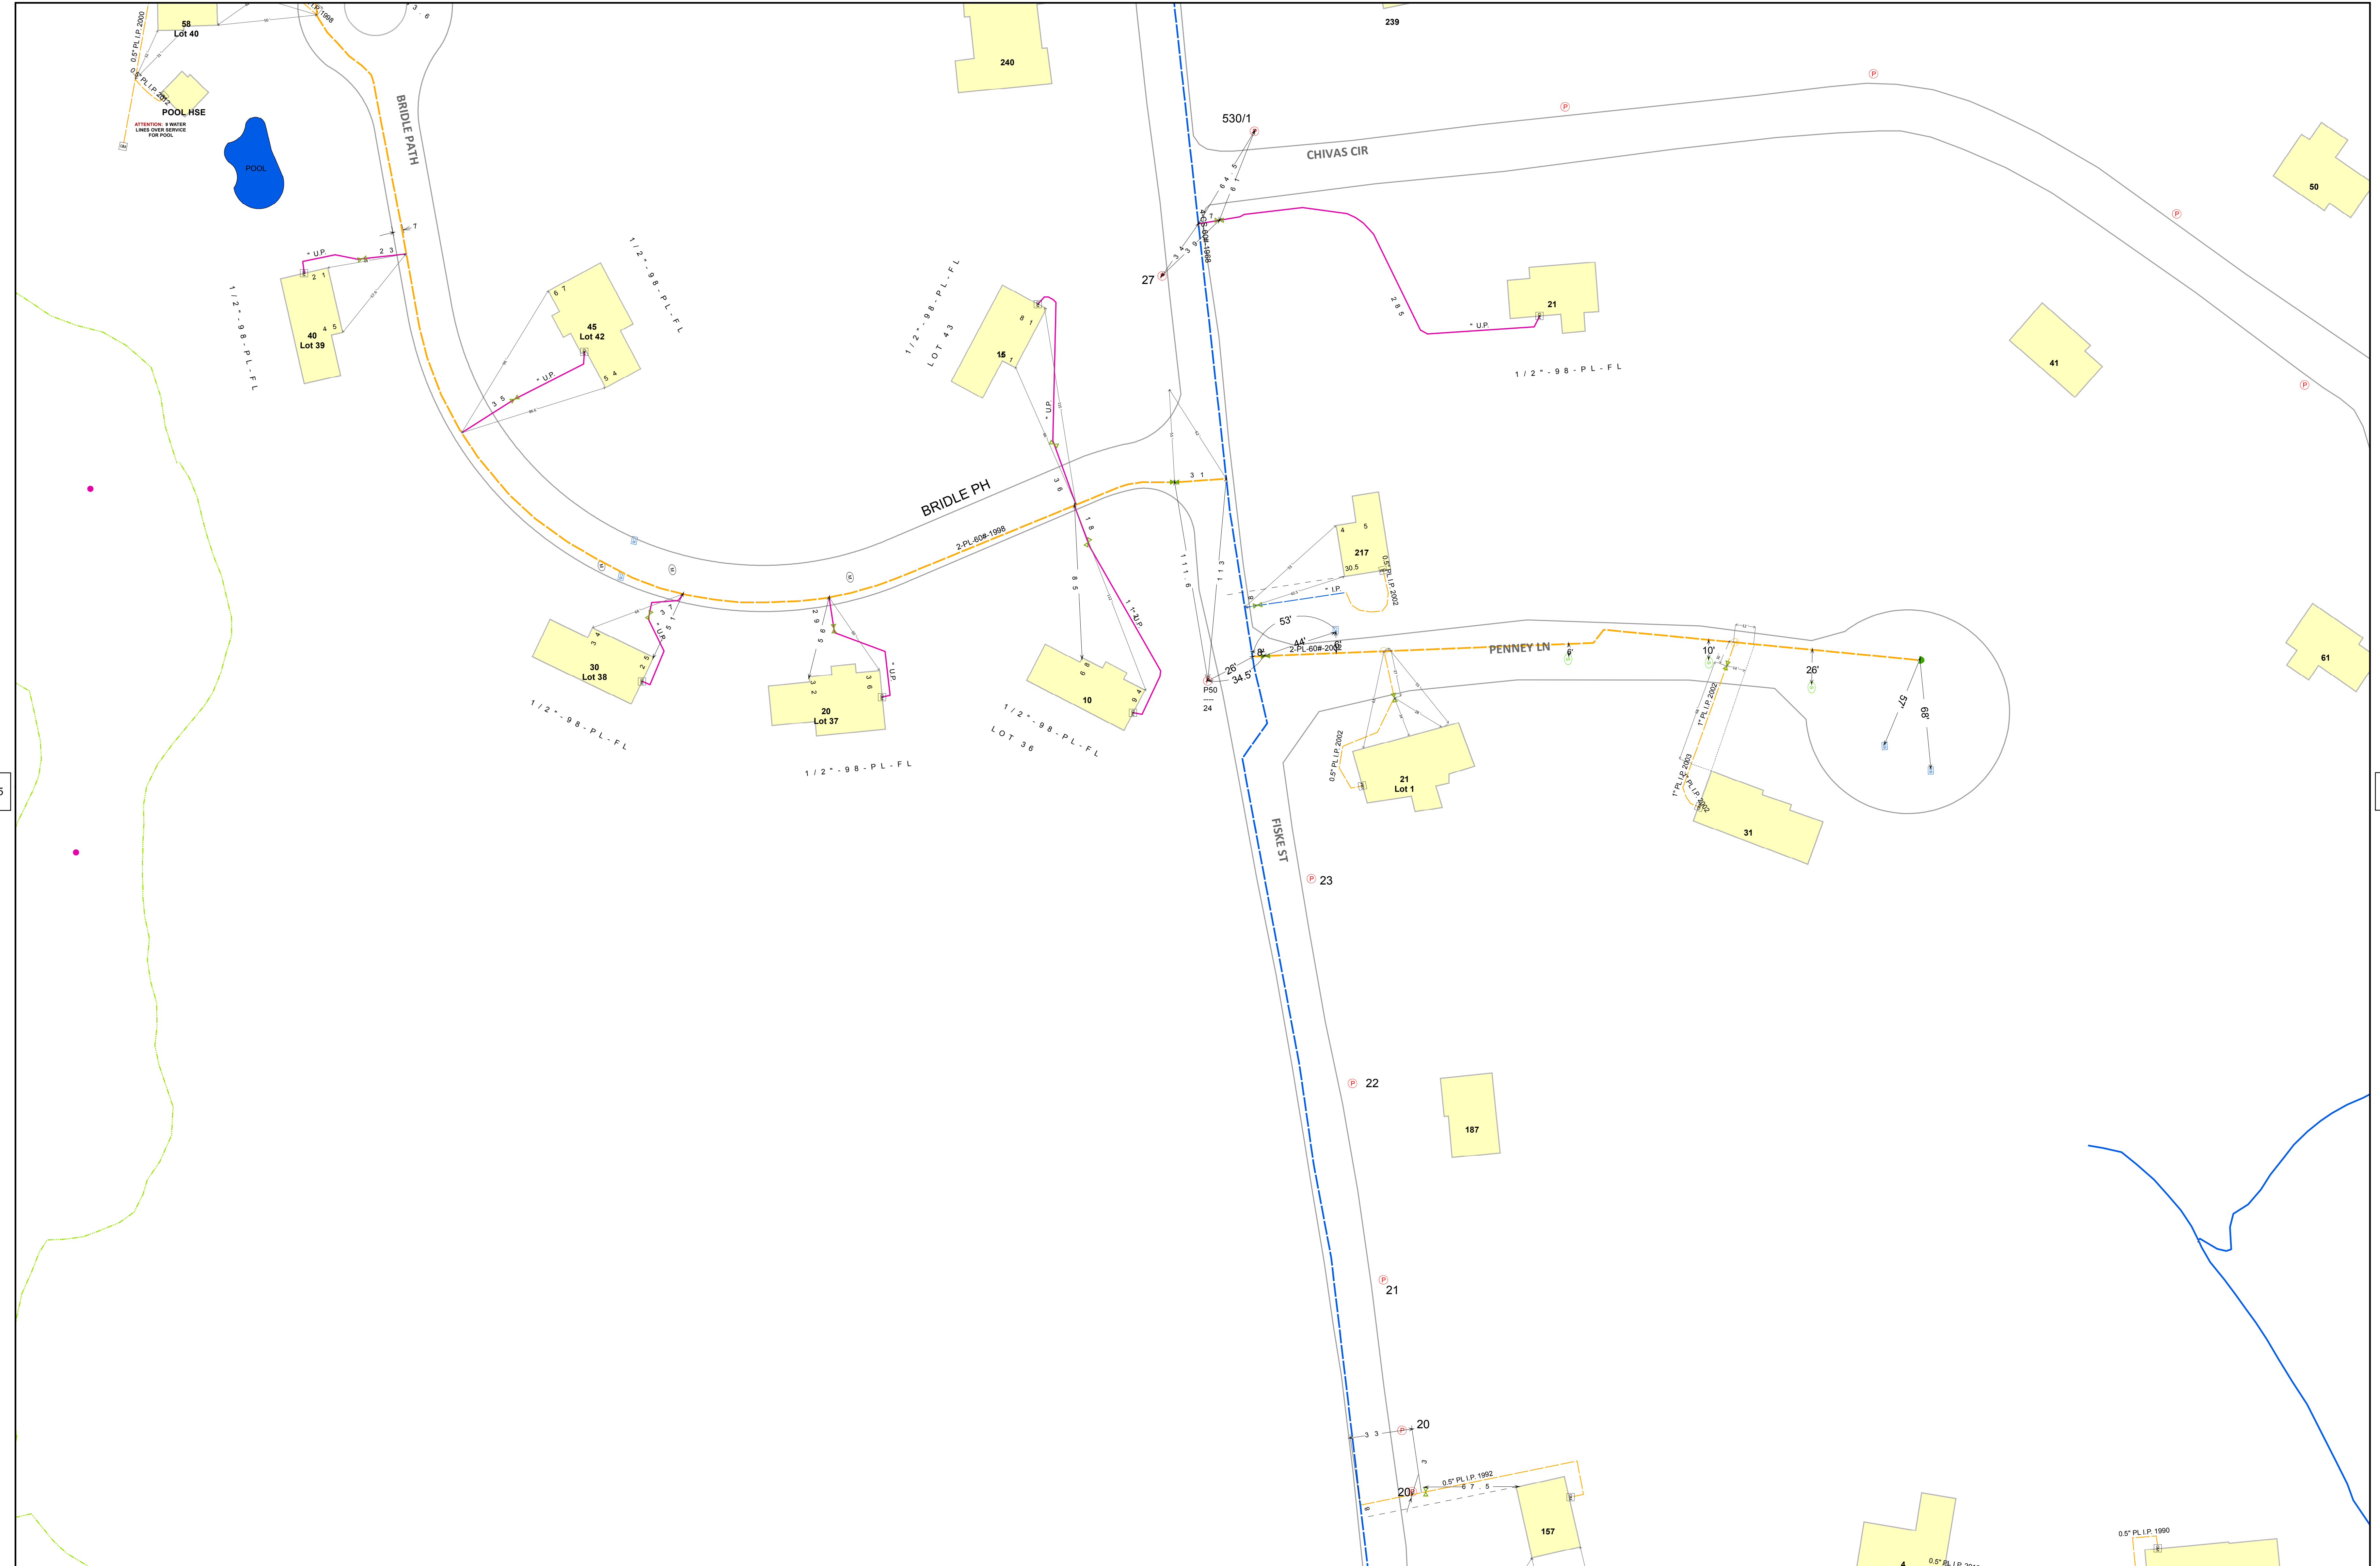

TEWC1035

TEWC1037

TEW

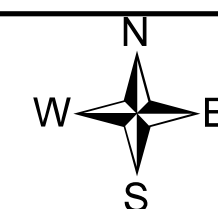


TEWC1046

NOTE1: The location of service pipes and corrosion components are not guaranteed to be correct. SPIPE, as well as original record documents, should be utilized for this information.
NOTE2: The mains in NH without dimensions are not drawn to scale. These mains are intended to show the existence of gas main on the street and do not reflect the exact location of the main in the street.


C1036

CALL BEFORE YOU DIG
1-888-DIG-SAFE
NOTE
THE LOCATION OF SURFACE AND
UNDERGROUND OBJECTS SHOWN
ARE NOT WARRANTED TO BE CORRECT

NATIONAL GRID

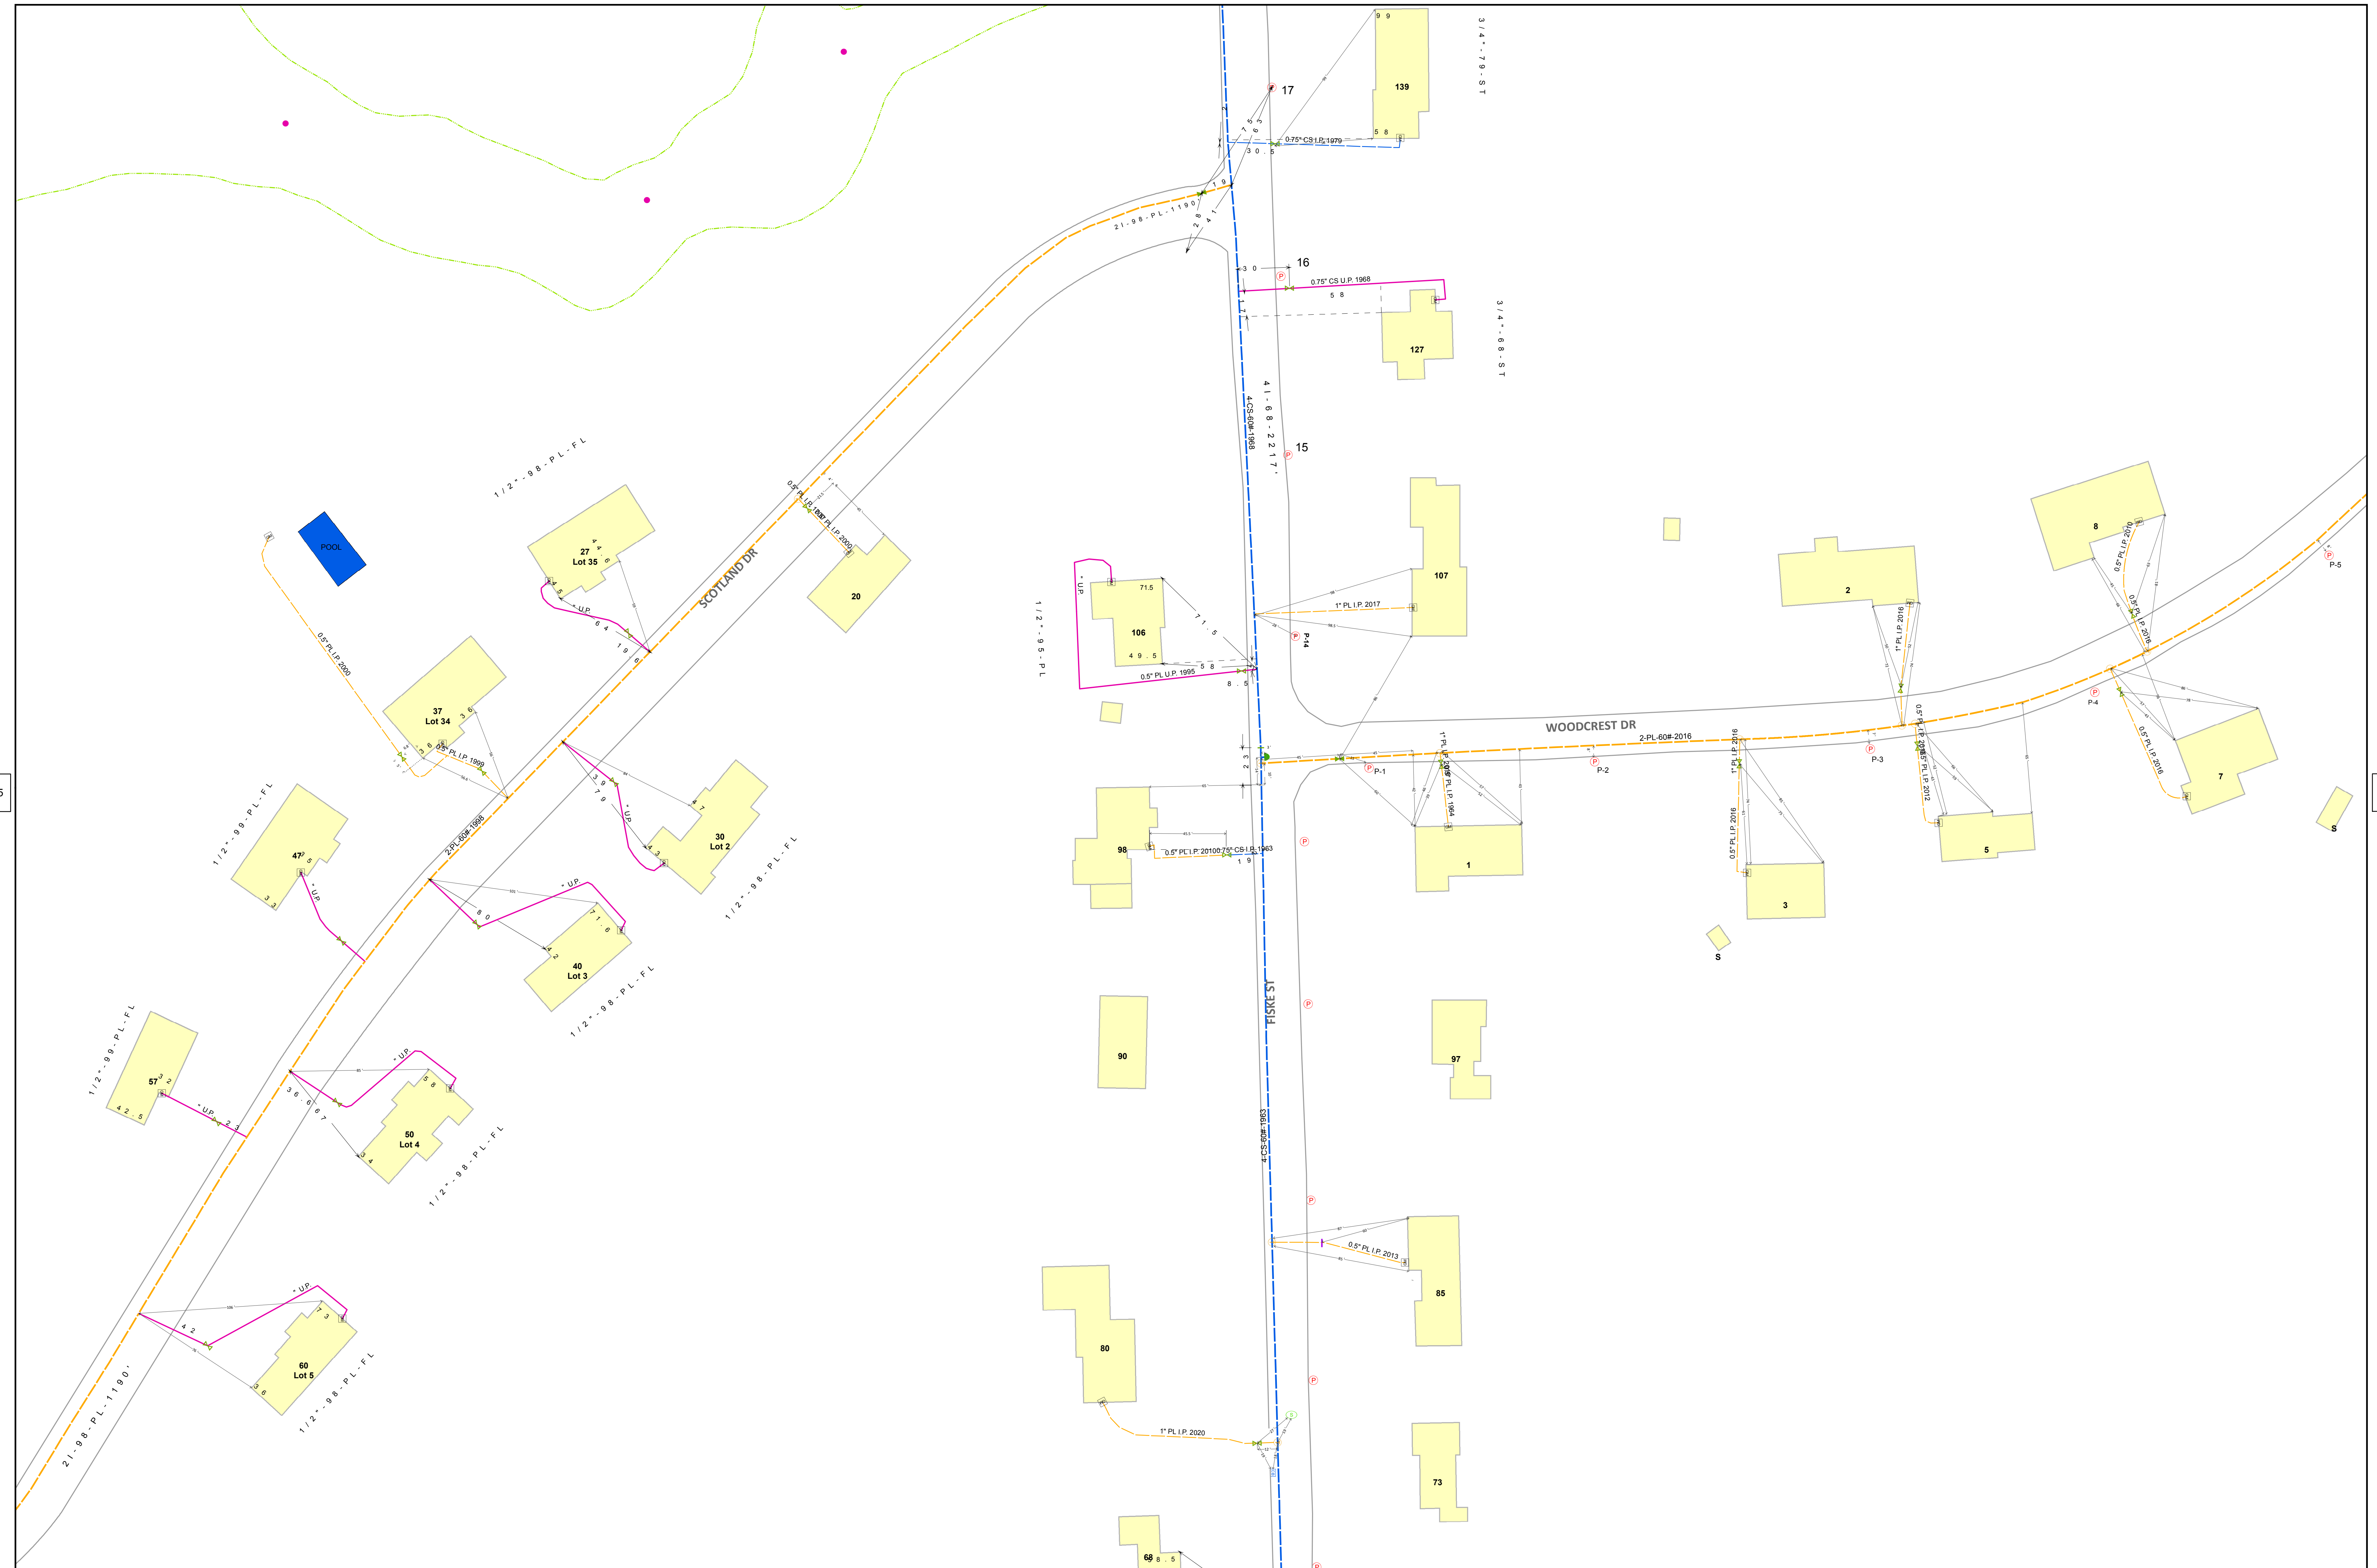

TEW

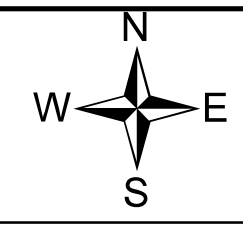


NOTE1: The location of service pipes and corrosion components are not guaranteed to be correct. SPIPE, as well as original record documents, should be utilized for this information.
NOTE2: The mains in NH without dimensions are not drawn to scale. These mains are intended to show the existence of gas main on the street and do not reflect the exact location of the main in the street.

C1056

NATIONAL GRID


TEWC1057

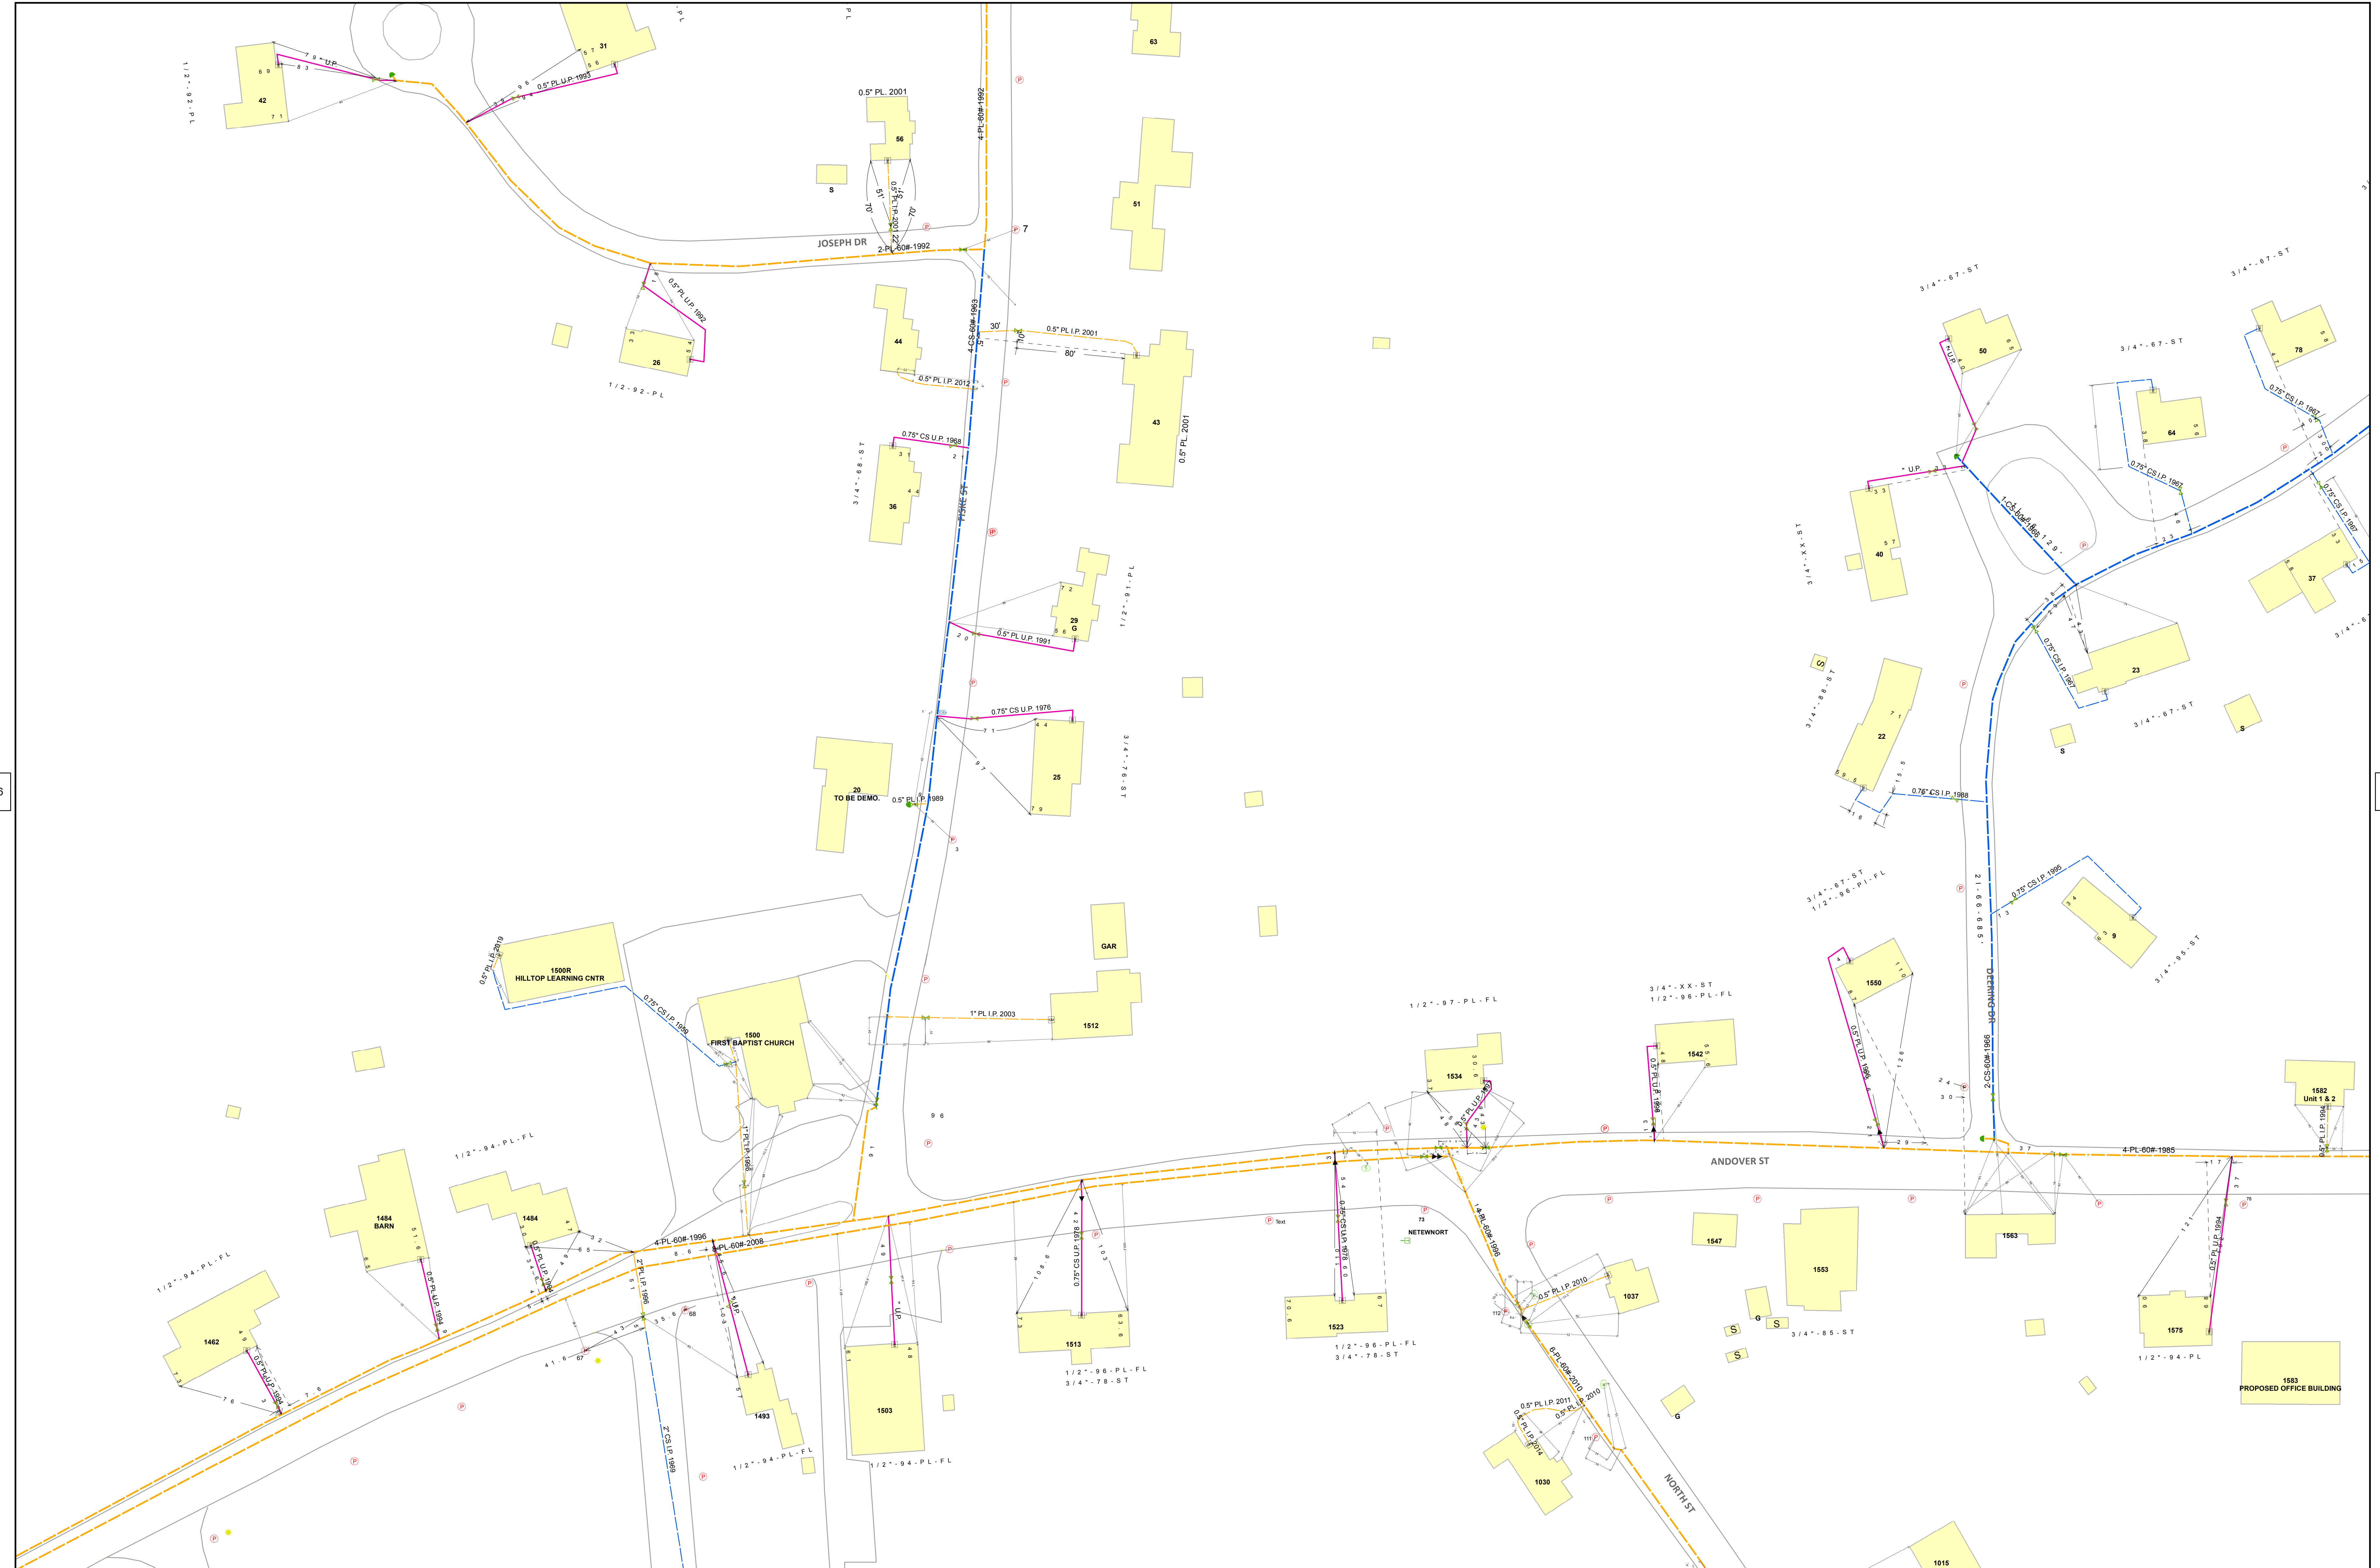

TEWC1066

TEWC1068

TEW

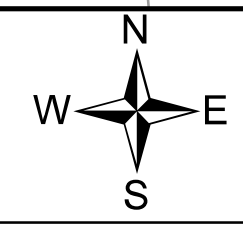

TEWC1077

NOTE1: The location of service pipes and corrosion components are not guaranteed to be correct. SPIPE, as well as original record documents, should be utilized for this information.


NOTE2: The mains in NH without dimensions are not drawn to scale. These mains are intended to show the existence of gas main on the street and do not reflect the exact location of the main in the street.

C1067

CALL BEFORE YOU DIG
1-888-DIG-SAFE
NOTE
THE LOCATION OF SURFACE AND
UNDERGROUND OBJECTS SHOWN
ARE NOT WARRANTED TO BE CORRECT
Generated by vial at 4/21/2021 7:34:14 AM on 4/21/2021

NATIONAL GRID


TEWC1056

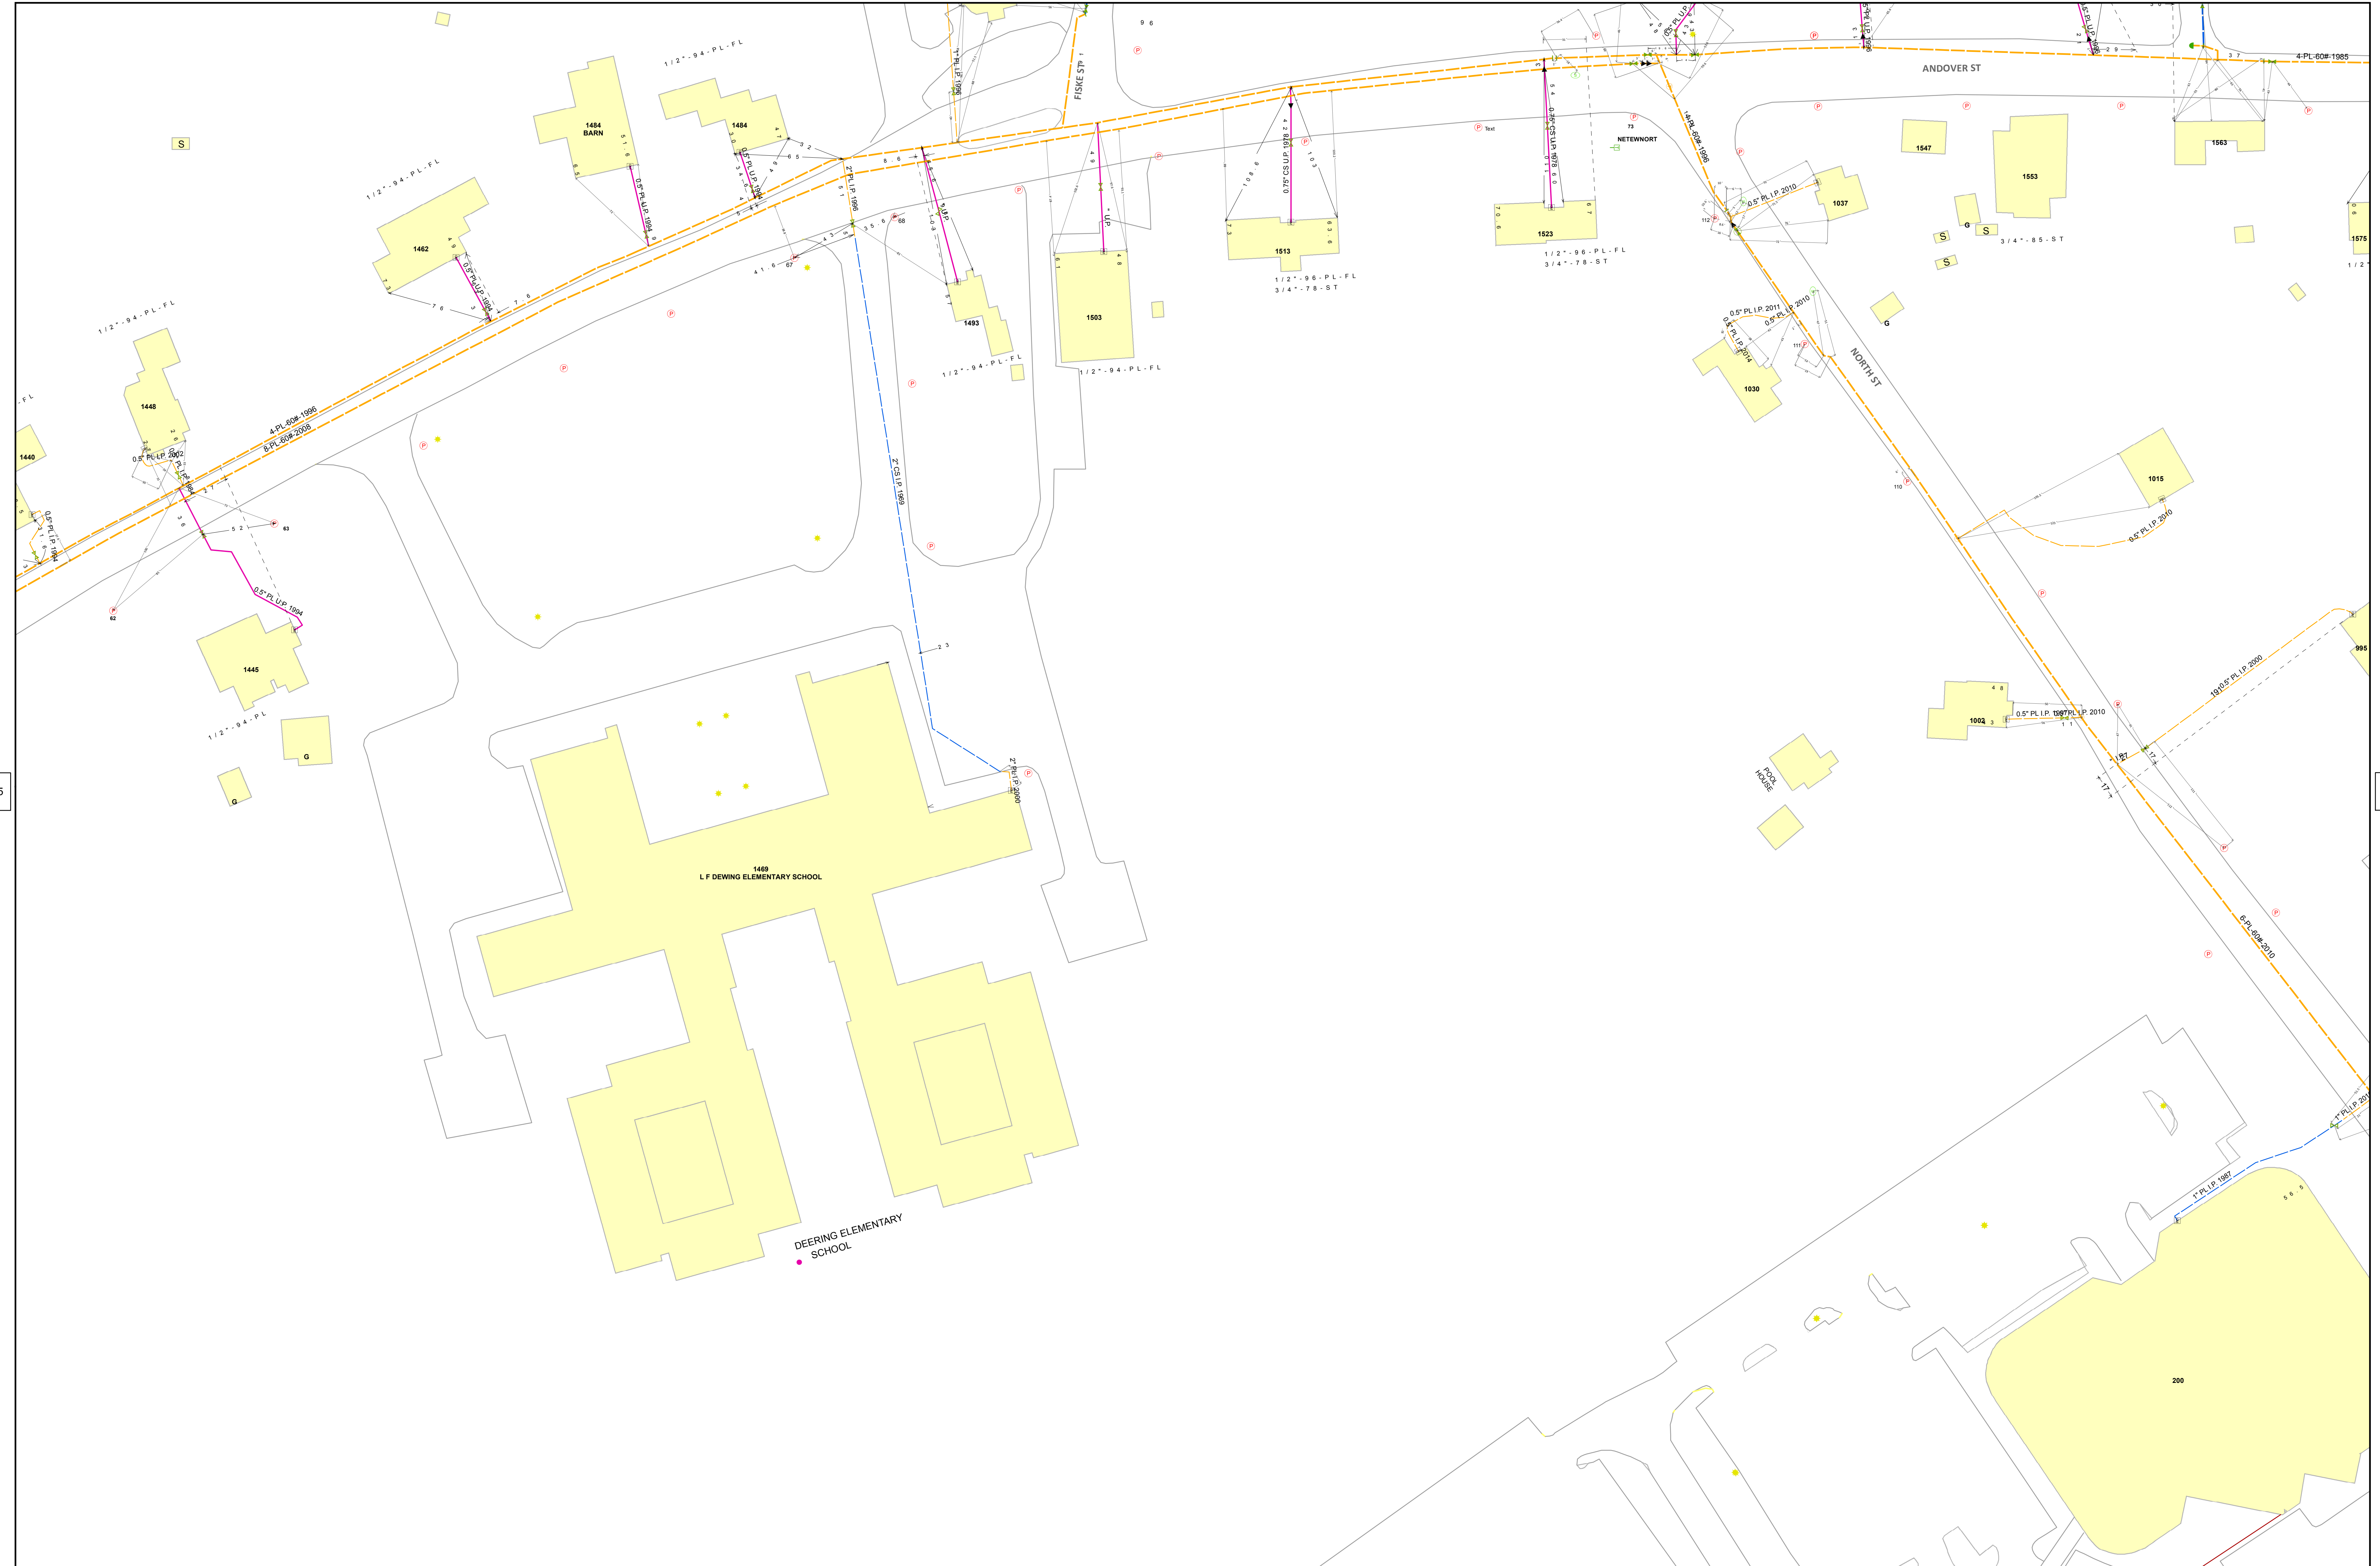

TEWC1065

TEWC1067

TEW

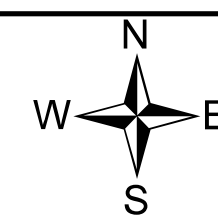

TEWC1076

NOTE1: The location of service pipes and corrosion components are not guaranteed to be correct. SPIPE, as well as original record documents, should be utilized for this information.
NOTE2: The mains in NH without dimensions are not drawn to scale. These mains are intended to show the existence of gas main on the street and do not reflect the exact location of the main in the street.

C1066