



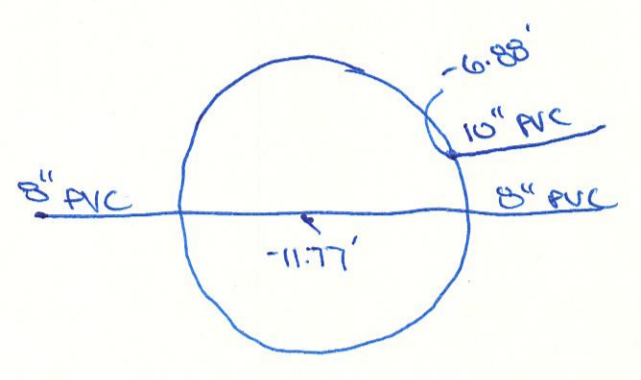


SMH
#4580

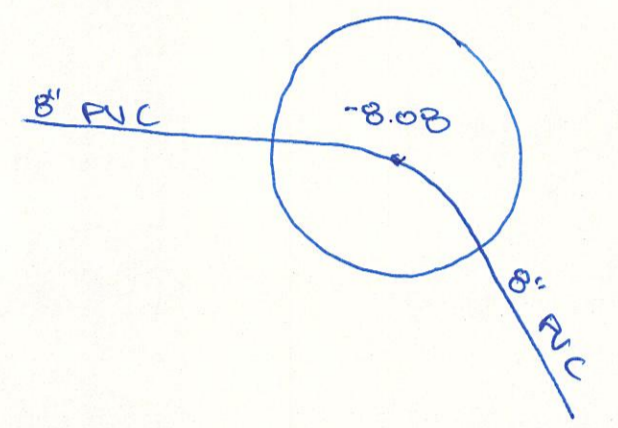


SMH
#4588
TROUGH



SMH
#4586
TROUGH

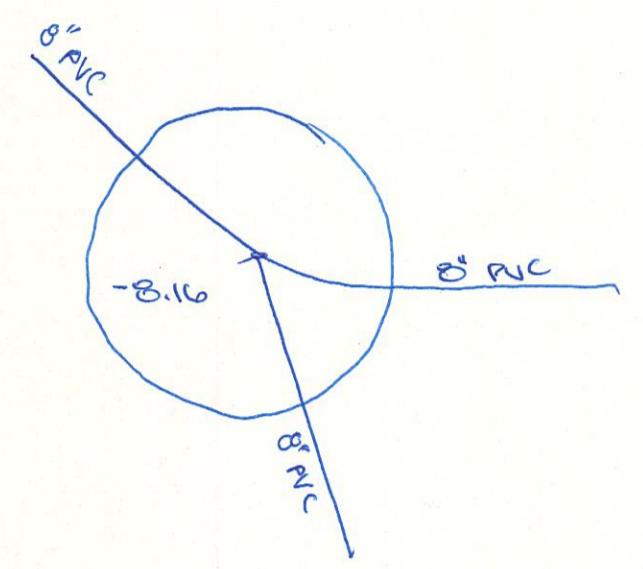

10
N: 3060416.843'
E: 724581.657'
EL: 224.542'
IR/CAP(SET)

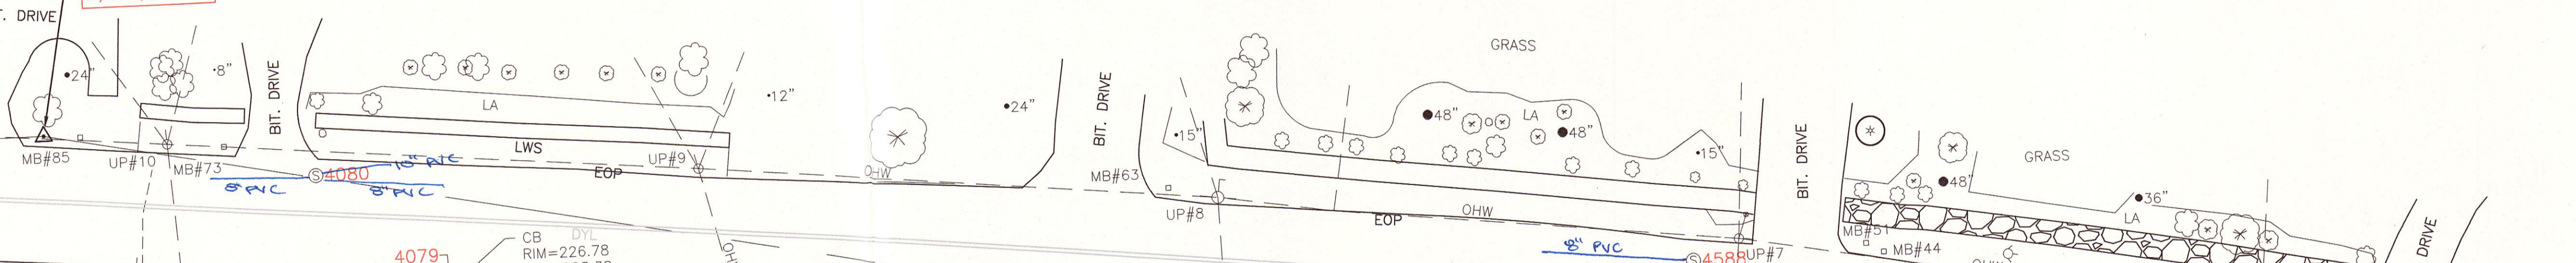

GRASS
•42"

N: 3060337.482'
E: 724547.483'
IP(FND)UP 2


N: 3060279.871'
E: 724549.331'
SB/DH(FND)

N: 3060071.343'
E: 724550.601'
DH(FND)


11
N: 3060039.540'
E: 724548.898'
EL: 234.413'
MAG NL(SET)

SB-ED
5/27/21

SMH
#4585
Sump = -3.92

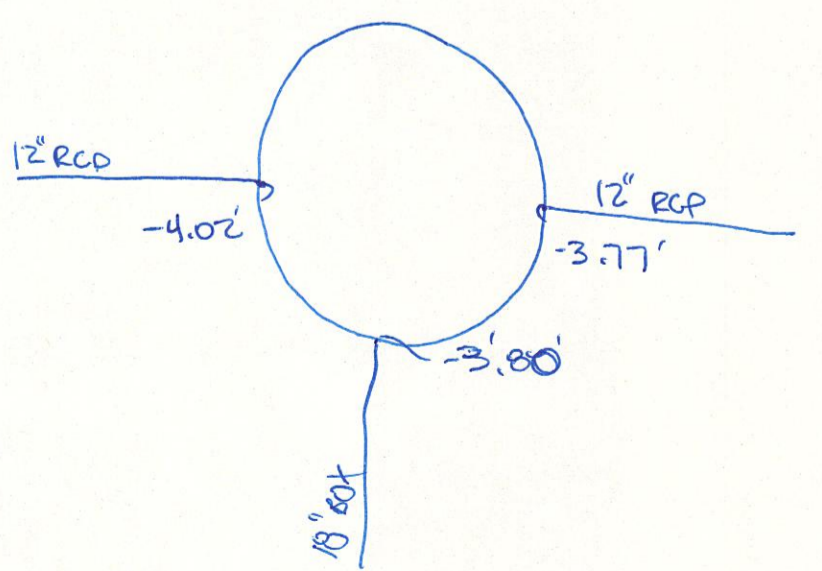

SMH
#4583
TROUGH

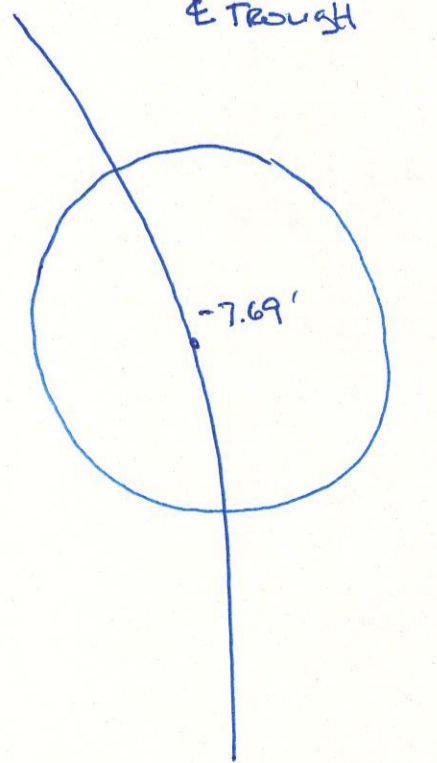

LAND SURVEYING, LLC
STREET - TAUNTON, MASSACHUSETTS
Tel. 508 - 824 - 6609
www.lighthouselandsurveying.com

RT SHEETS

- ANDOVER ST
EMENT PROJECT

TA GROUP

0	SK	5
CAD:		OF 7