
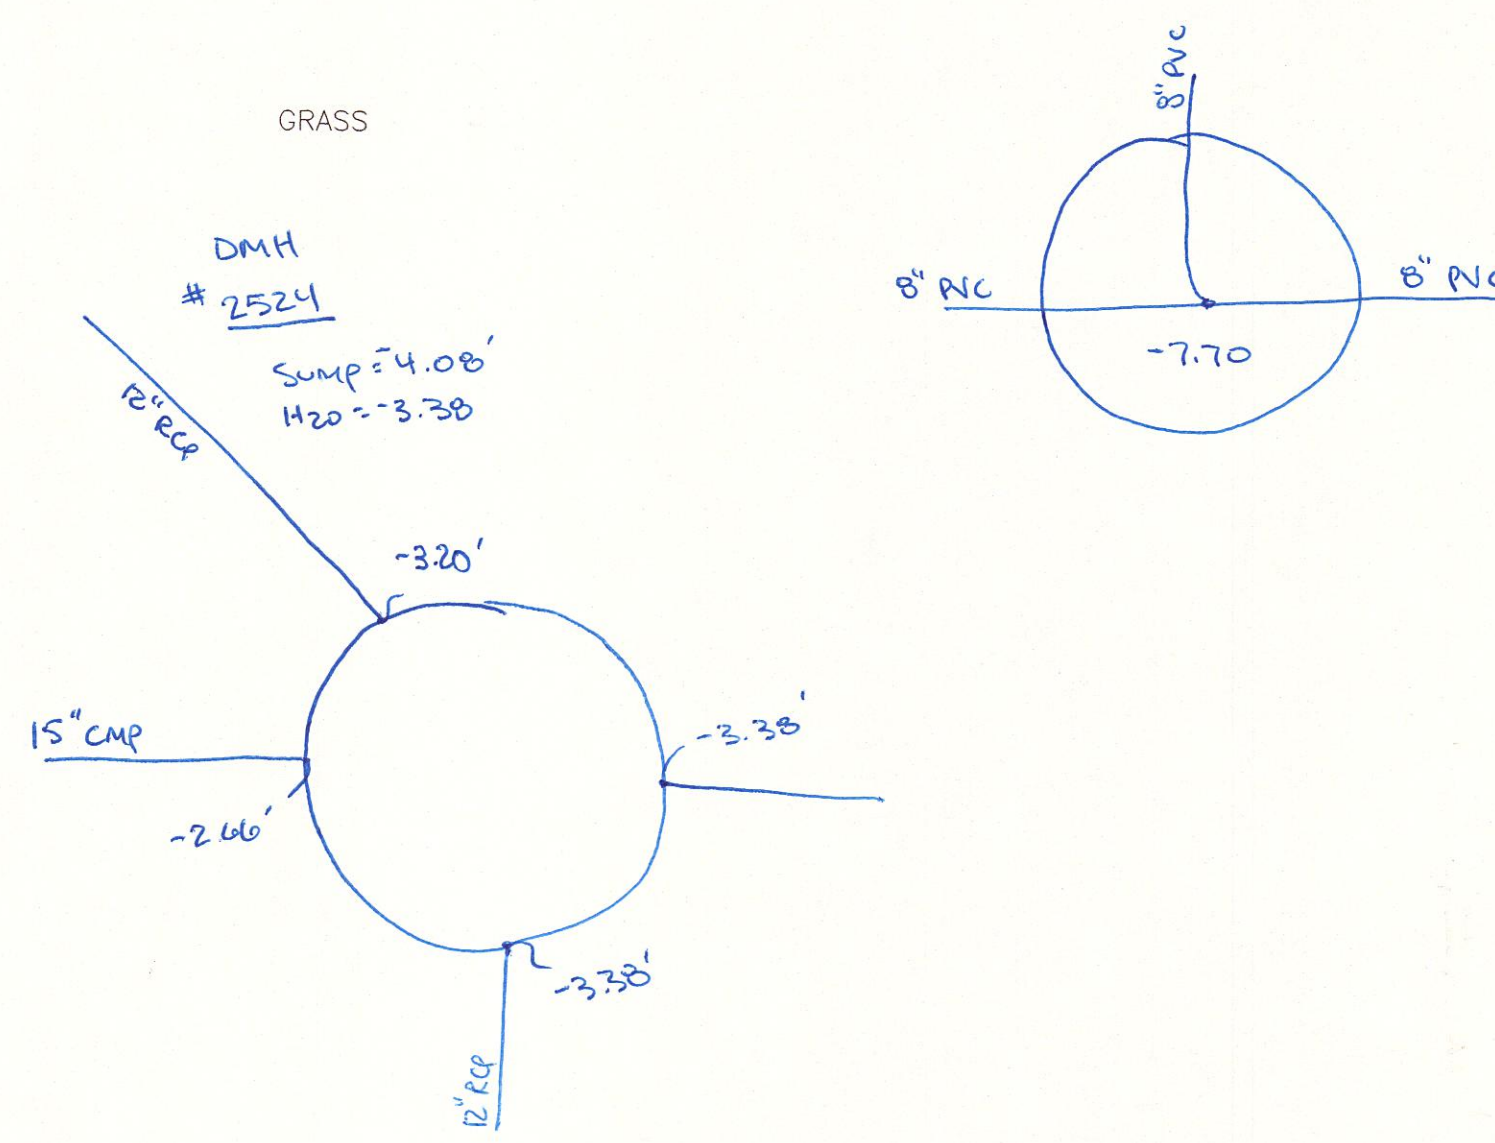
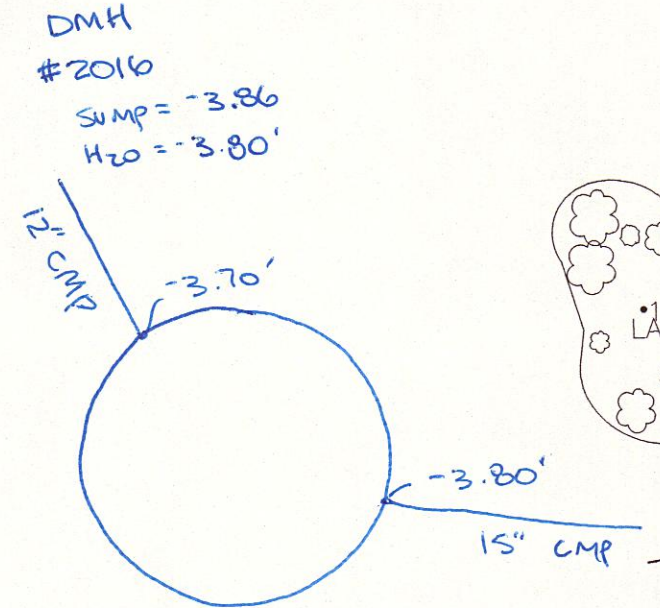


SB/PD
5/27/21

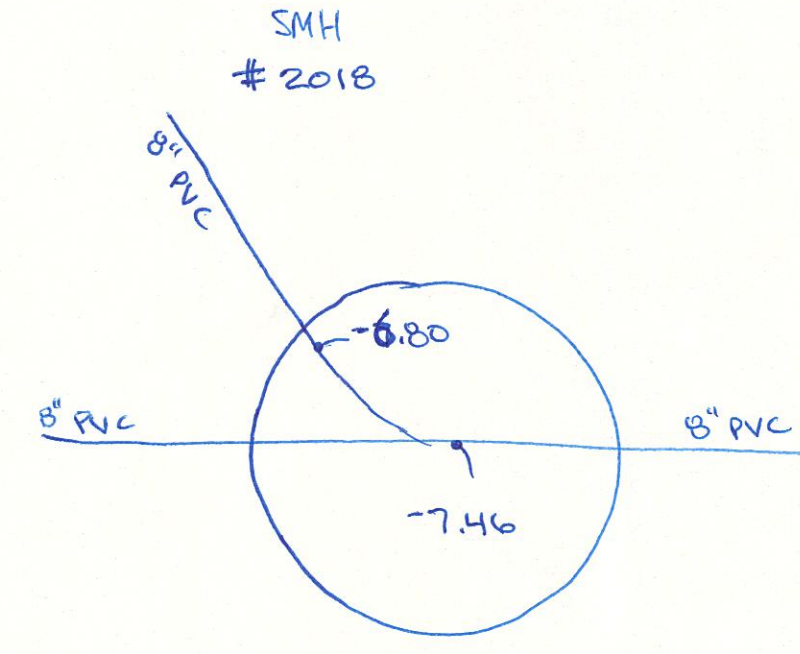

<p>LIGHTHOUSE LAND SURVEYING, LLC 27 JEFFERSON STREET - TAUNTON, MASSACHUSETTS Tel. 508 - 824 - 6609 website: www.lighthouseandsurveying.com</p>	
PROJECT TASK:	INVERT SHEETS
PROJECT NAME:	FISKE ST - ANDOVER ST IMPROVEMENT PROJECT
CLIENT NAME:	BETA GROUP
SCALE: 1" = 20'	DATE: 05-19-2020
FIELD:	CALCS: CAD:
<div style="display: inline-block; border: 1px solid black; padding: 5px;">SK</div> <div style="display: inline-block; border: 1px solid black; padding: 5px; margin-left: 10px;">2 OF 7</div>	

4
N: 3062300.781'
E: 724395.591'
EL: 230.063'
MAG NL(SET)

31
N: 3062109.644'
E: 724348.138'
EL: 223.621'
MAG NL(SET)

5
N: 3061997.512'
E: 724429.402'
EL: 221.682'
MAG NL(SET)