



Manson Industrial Park

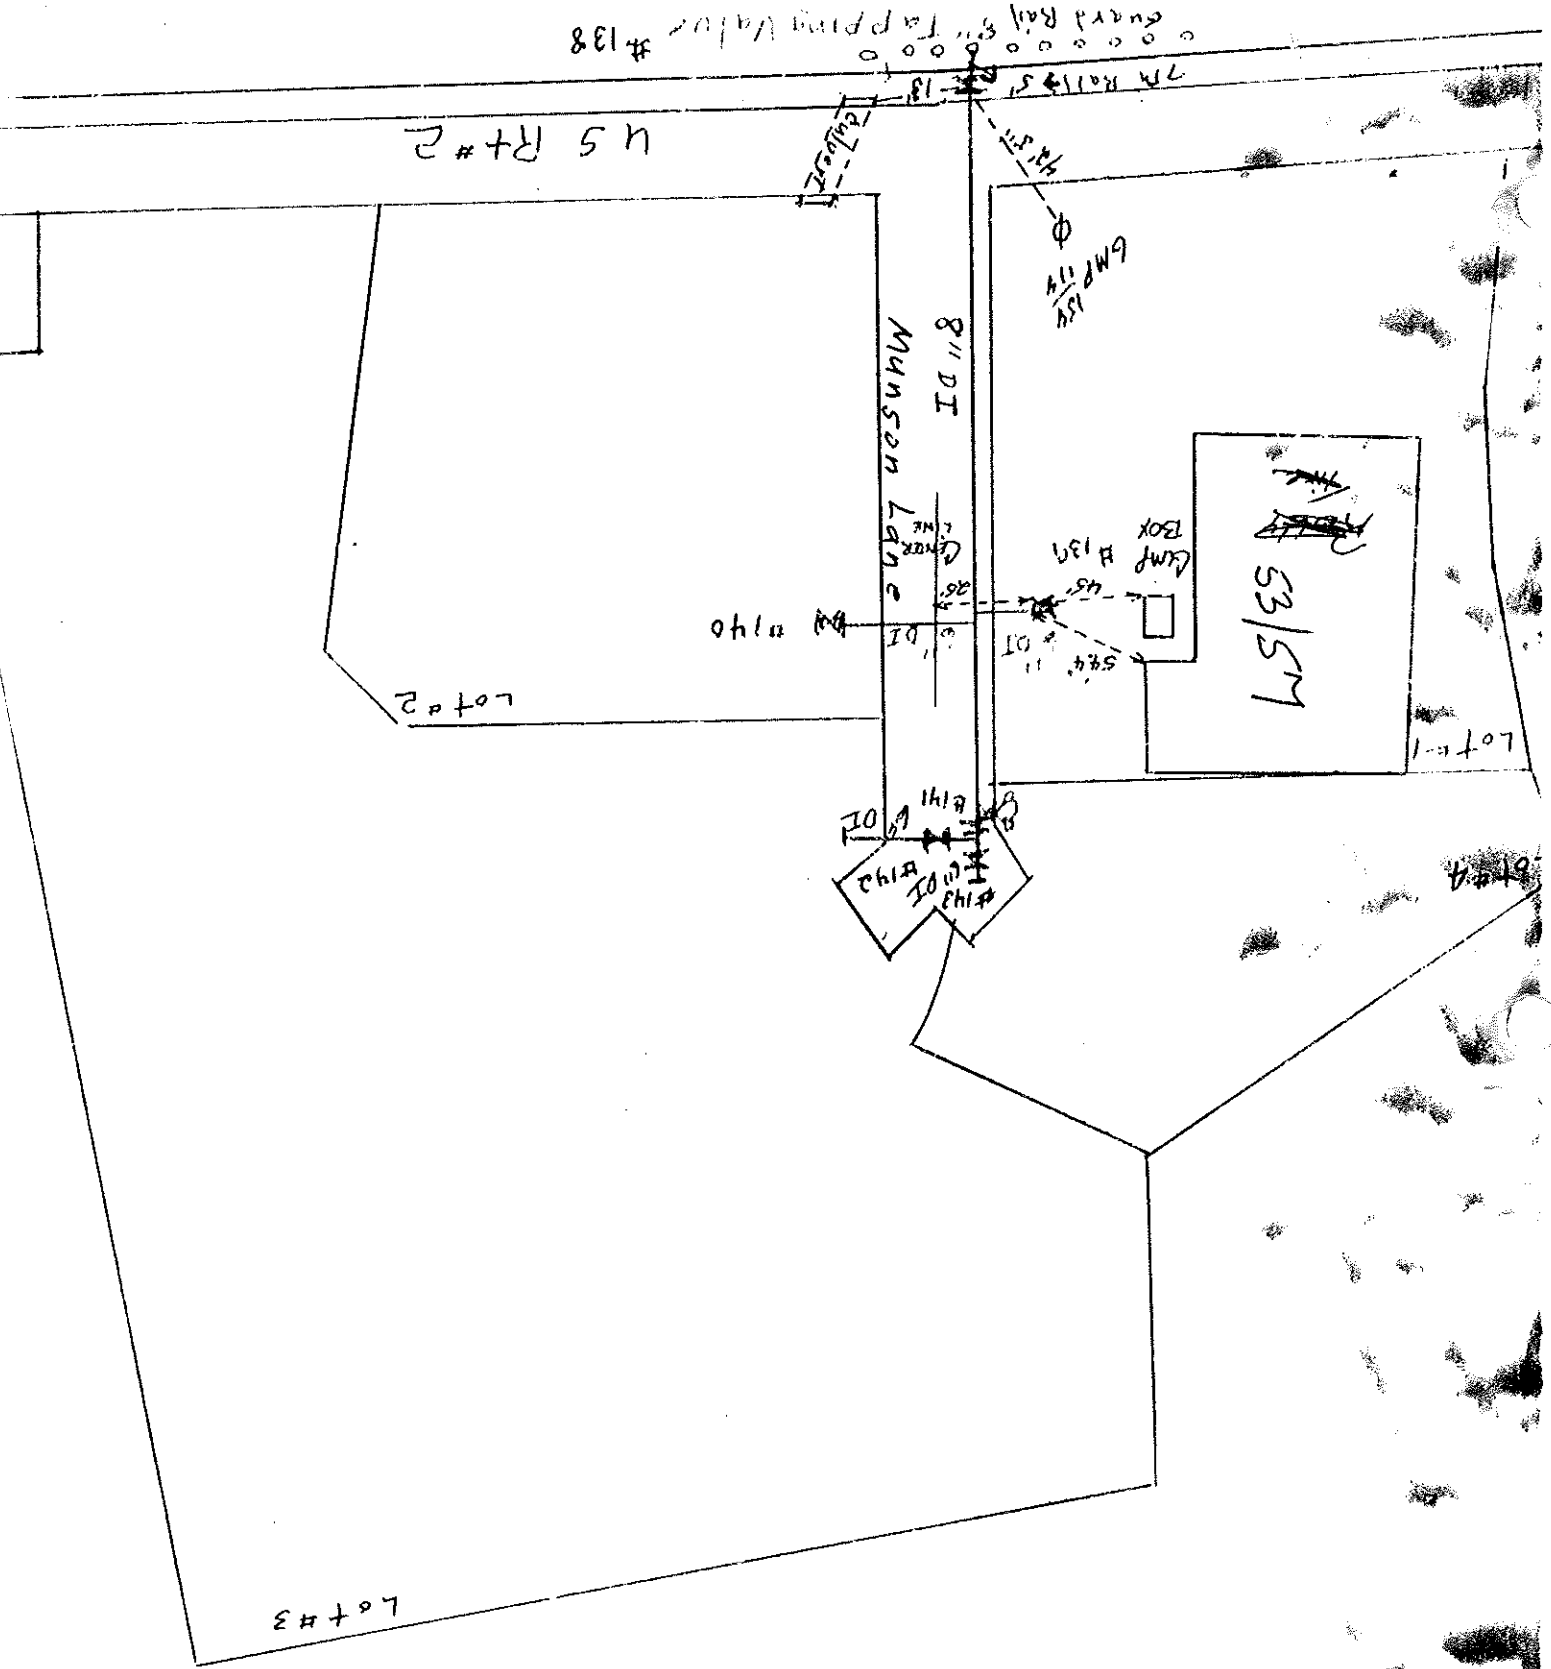

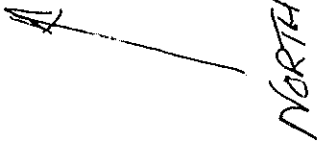

MUNSON
PARK

Center
Line

85'

54' from Center

60'

45'

243

Service
Valve

Gmp
Box

LS/ES

Riviera
Line

PARKING
Lot

80'

MUNSON
PARK


ROUTE 2



242

TAPPING
VALVE

12' AC

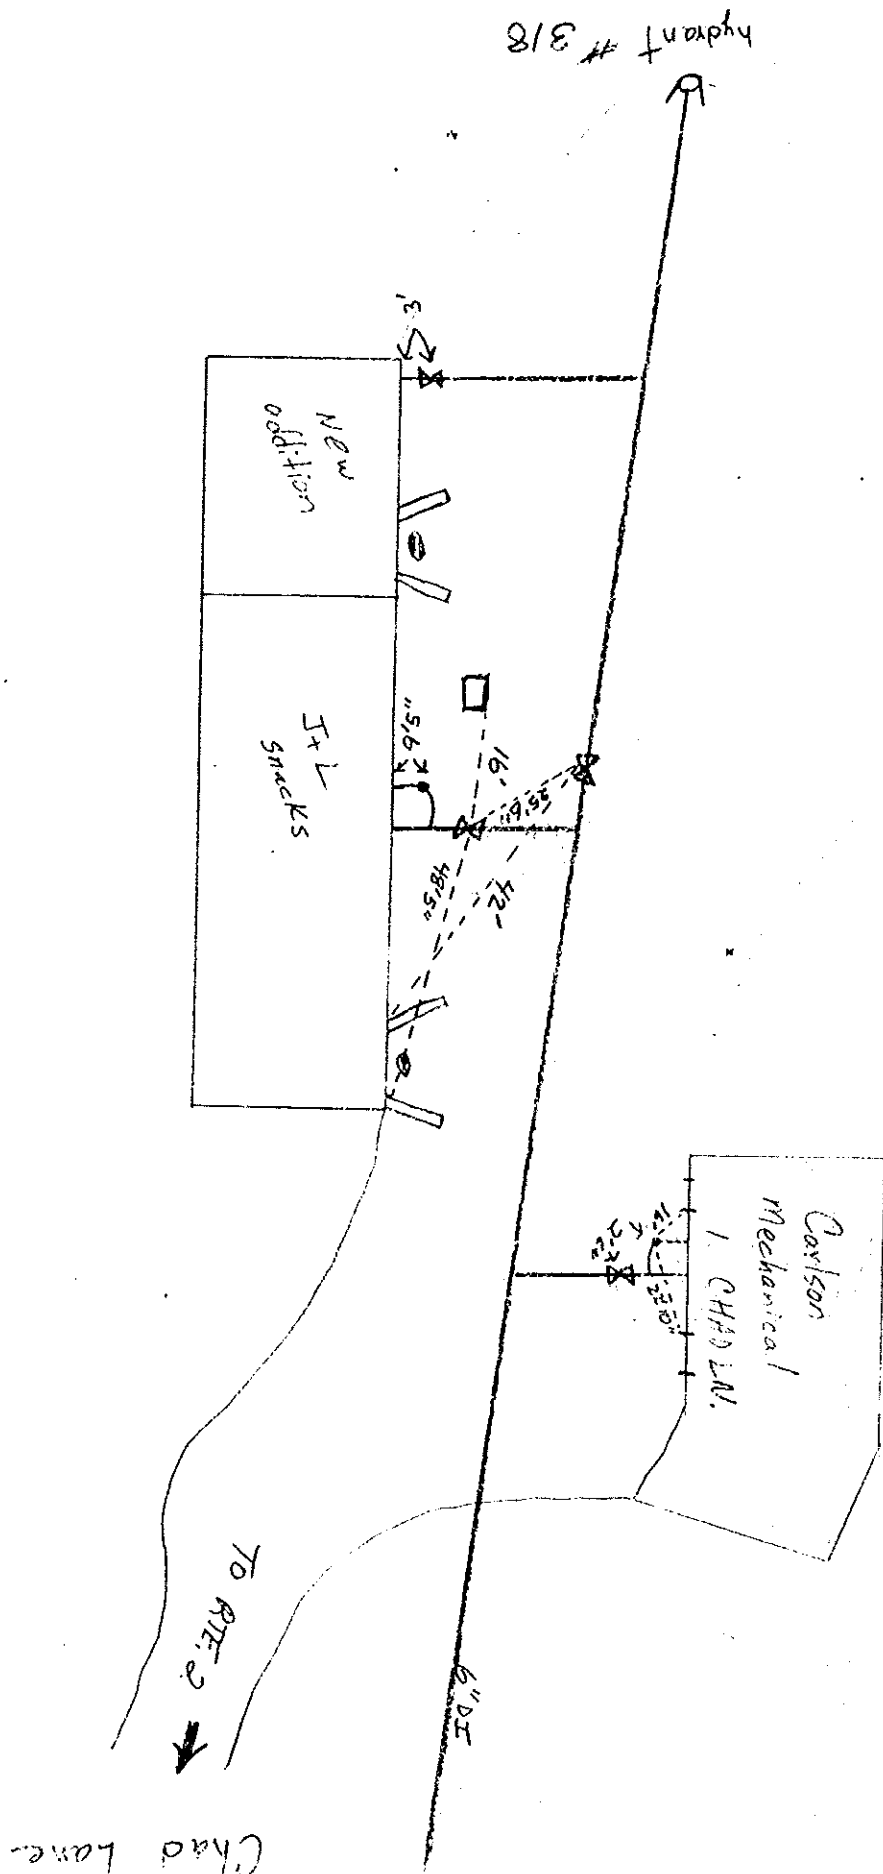


(Carlson Mechanical ("))

Dick Ower

123 Williston Rd.

Chimney

Front Porch

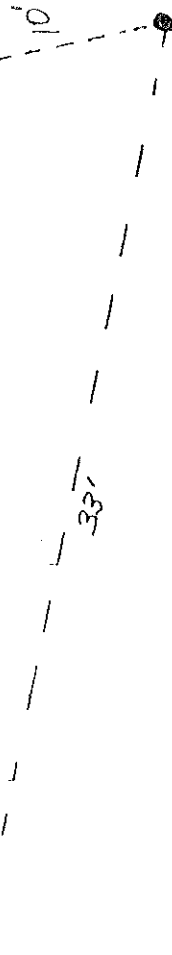

18 Chad Lane

← Chad Lane ↘

Rt. 2 East →