


Route 2
TO RICHMOND

Key (P) Porch

Open Space


Sun Rise

North

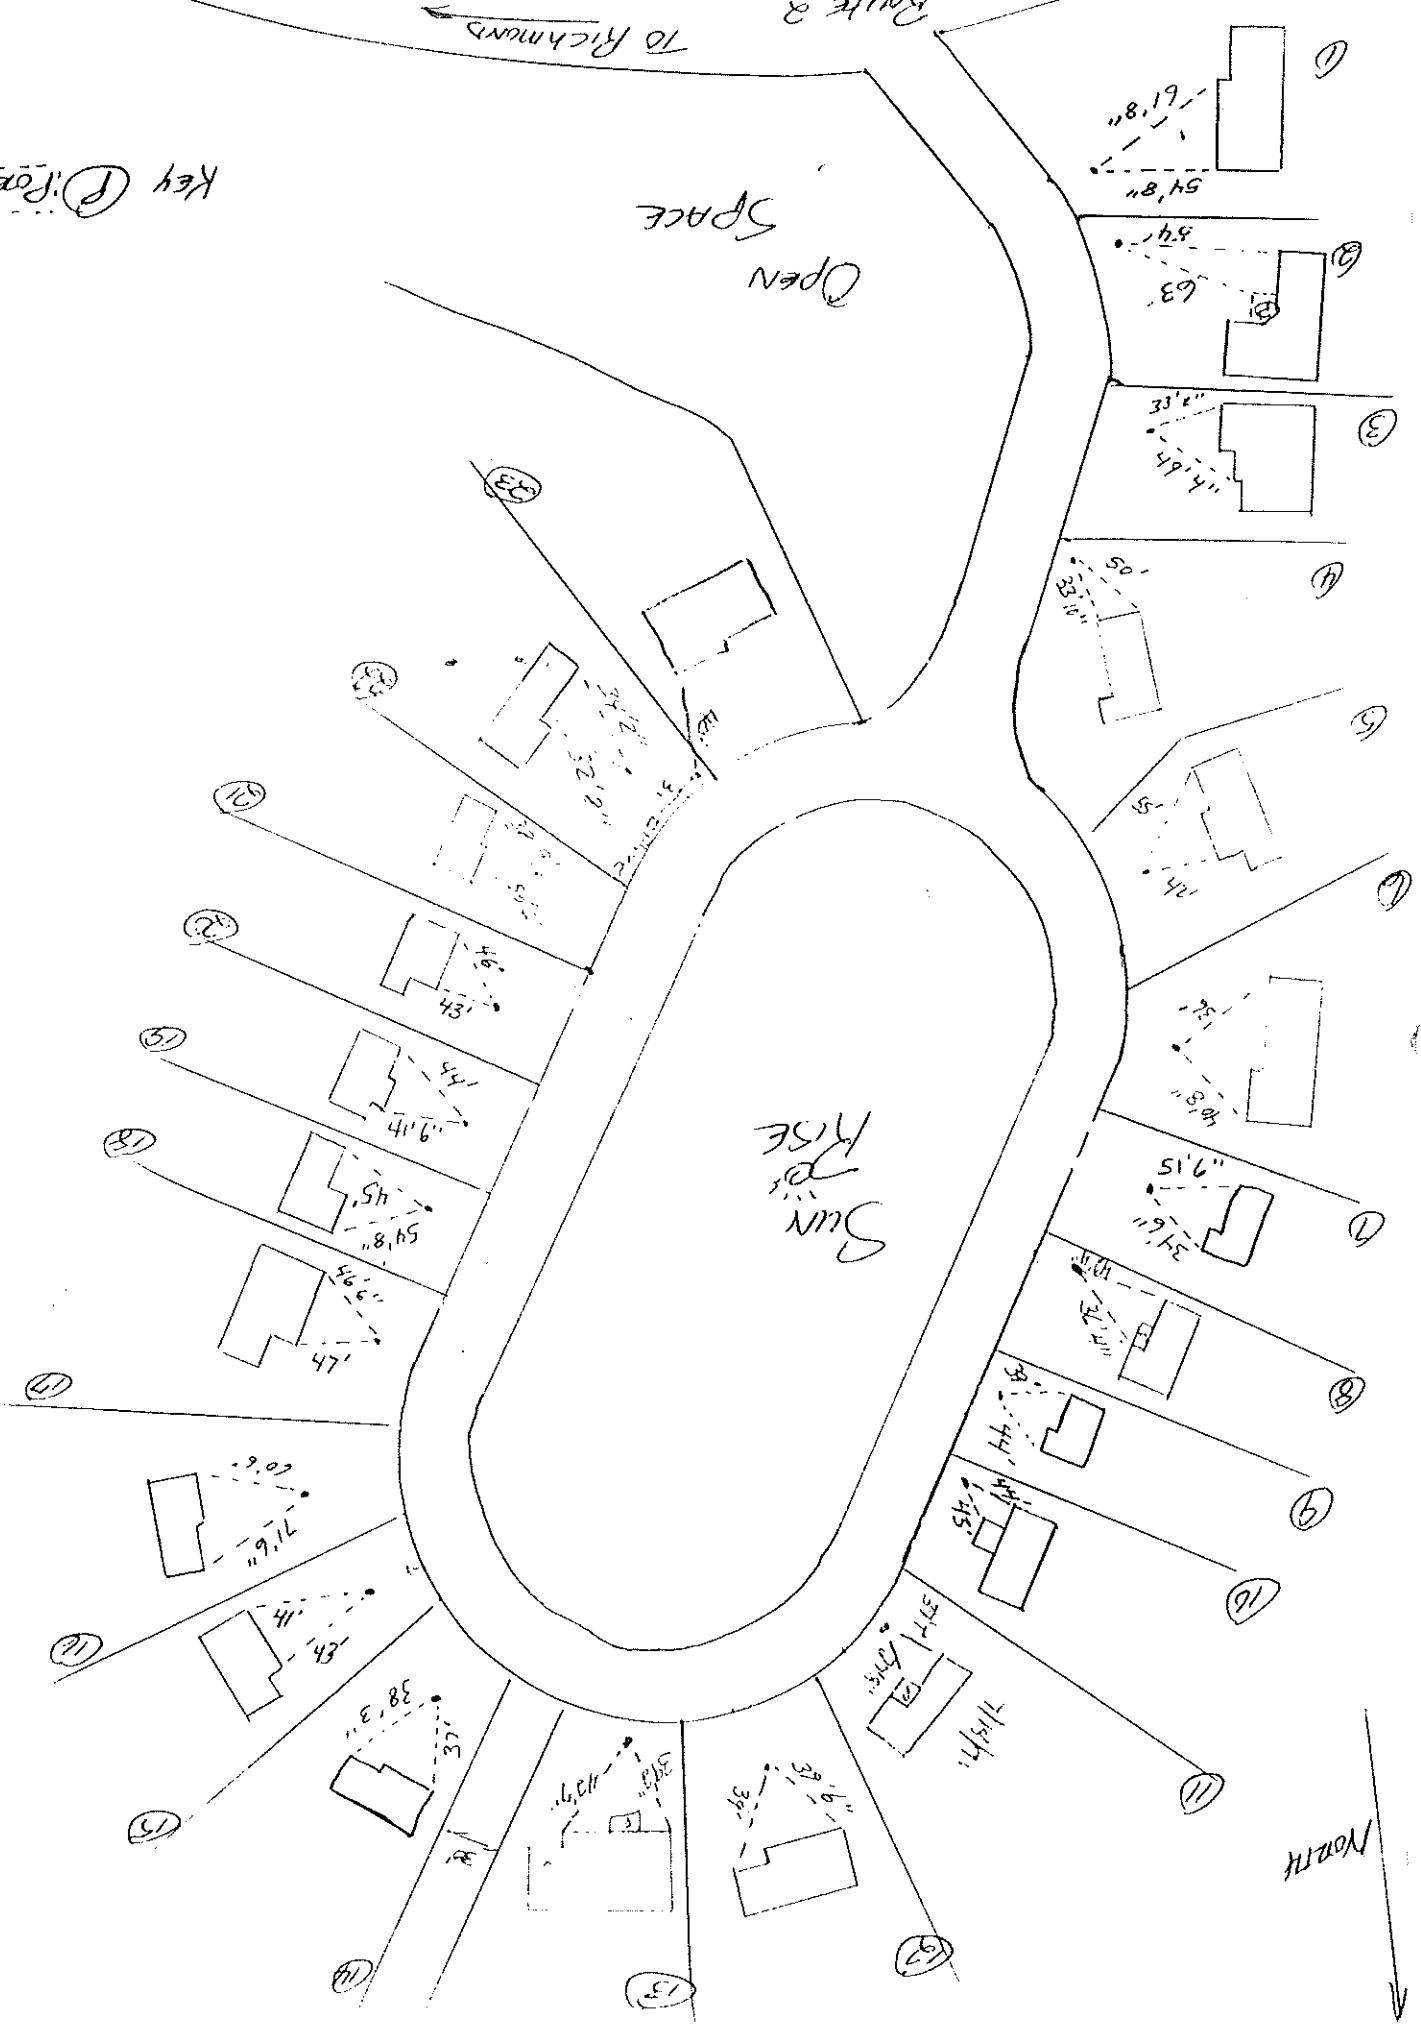


Perré Ridge Sch.

Rehmsend ← East U.S. Rte 2 West → Wellstone

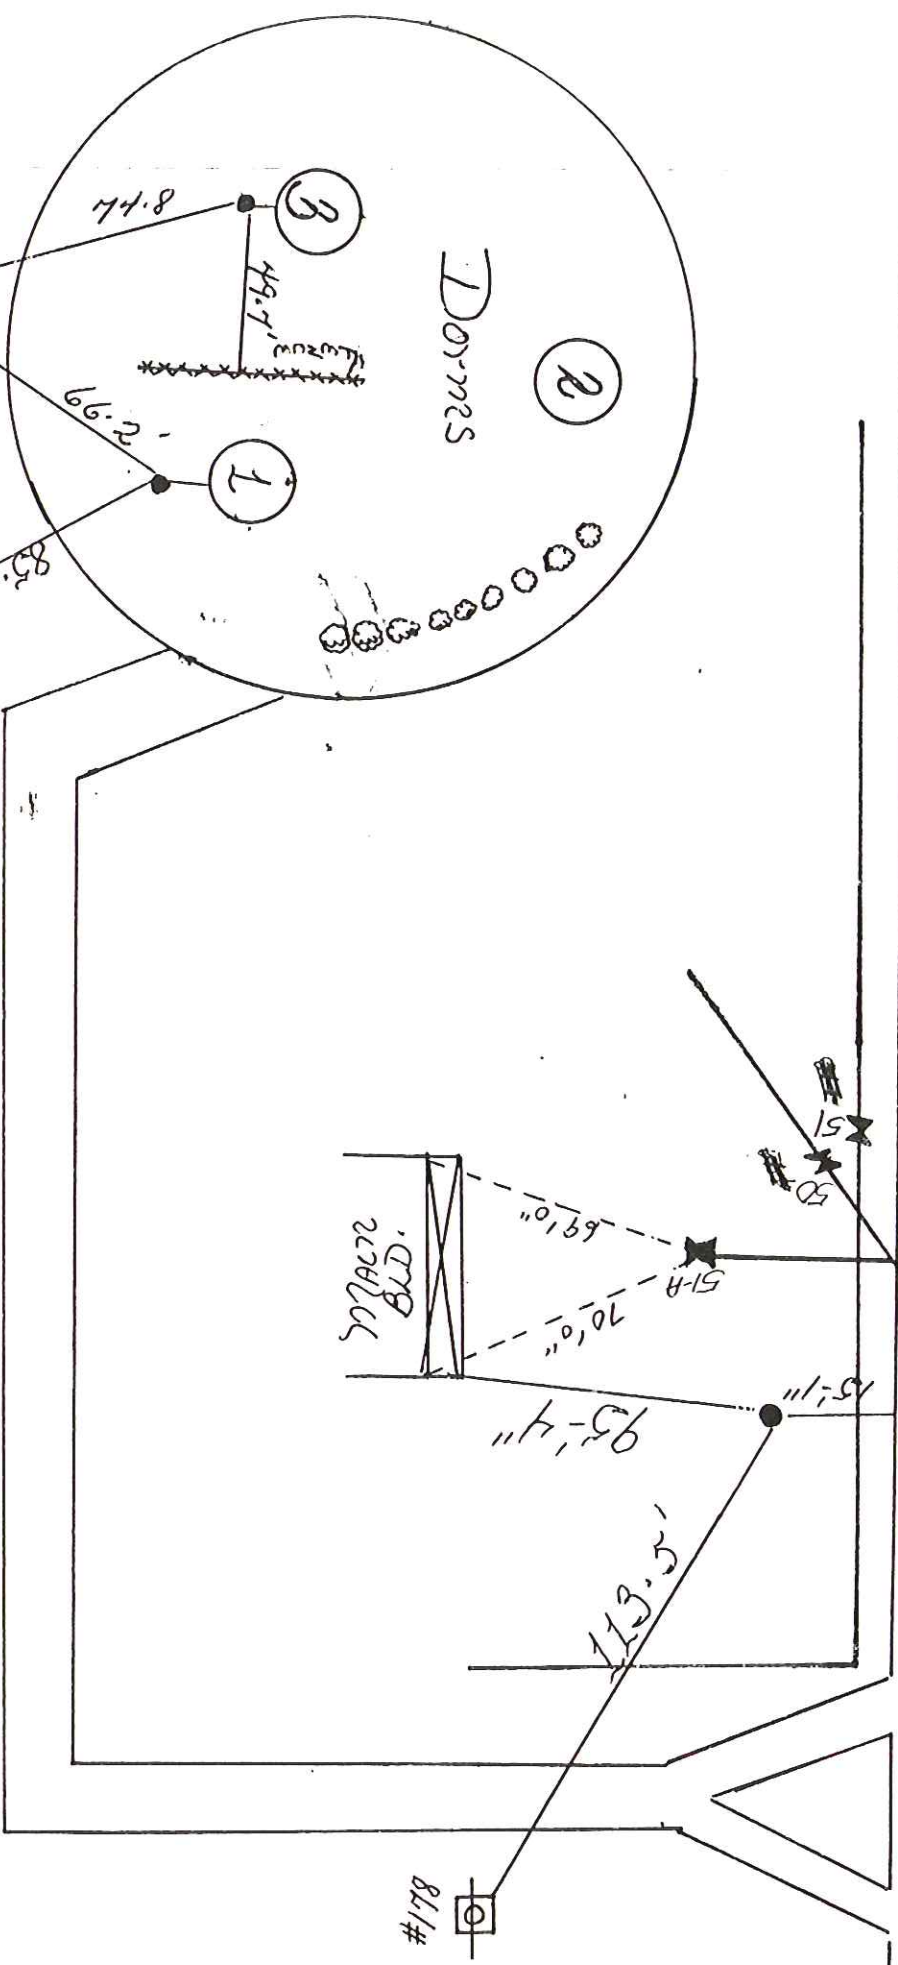

Basketball Court

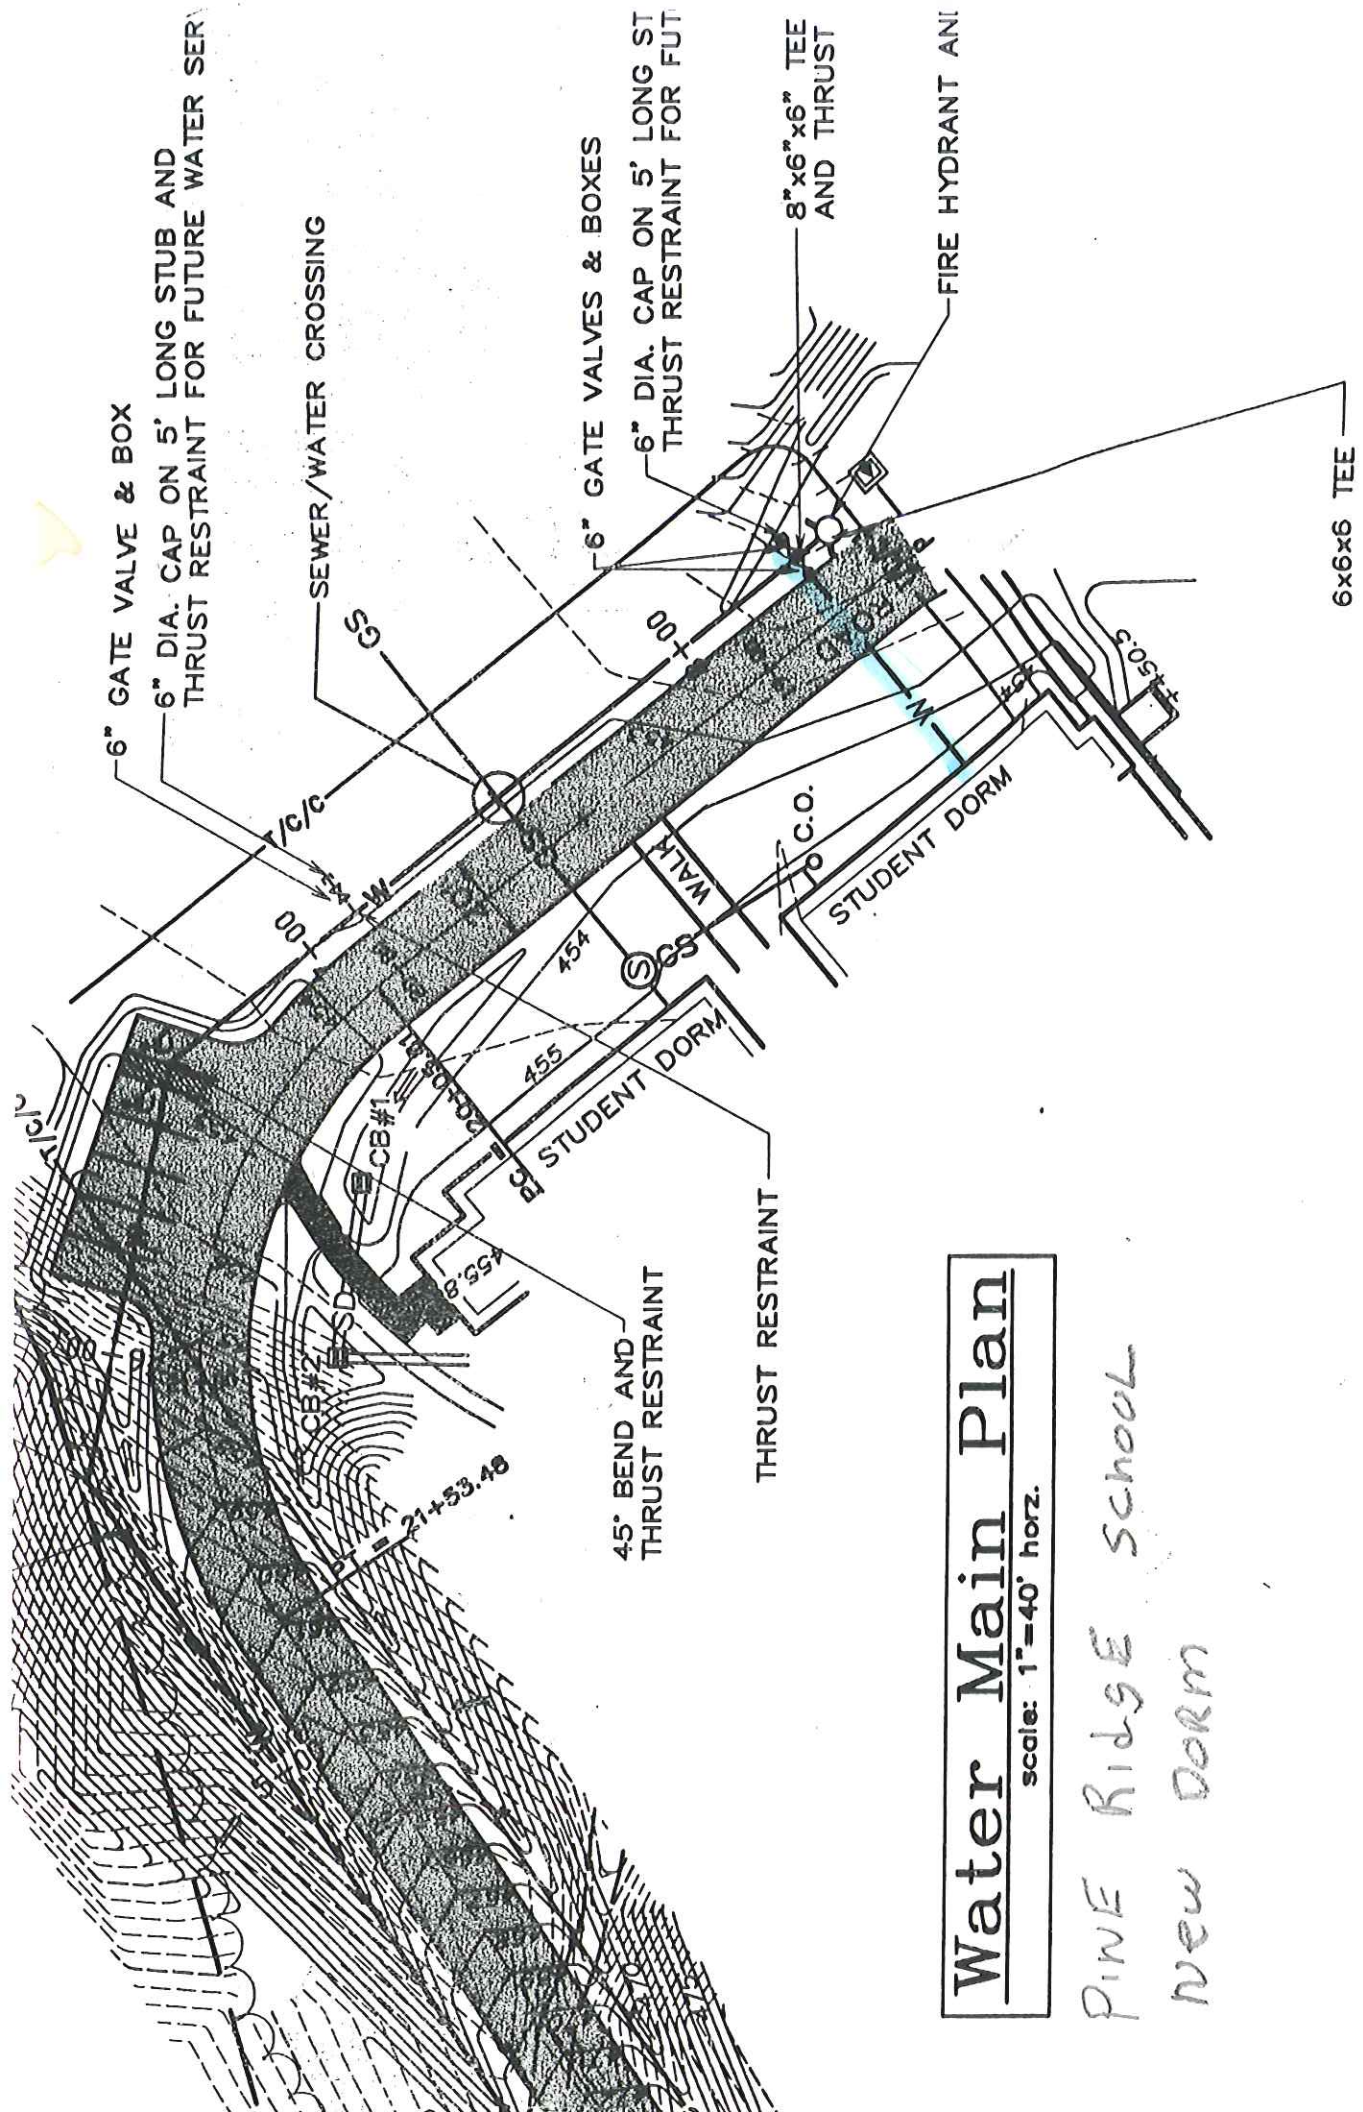

Water Main Plan

scale: 1"=40' horz.

PINE RIDGE SCHOOL
New Dorm

6" GATE VALVE & BOX
6" DIA. CAP ON 5' LONG STUB AND
THRUST RESTRAINT FOR FUTURE WATER SER

SEWER/WATER CROSSING

6" GATE VALVES & BOXES

6" DIA. CAP ON 5' LONG ST
THRUST RESTRAINT FOR FUT

8"x6"x6" TEE
AND THRUST

FIRE HYDRANT ANI

6x6x6 TEE

45° BEND AND
THRUST RESTRAINT

THRUST RESTRAINT

STUDENT DORM

STUDENT DORM

WALK

TO C.O.

21+53.48

454

455

456

CB#2

CB#1

20+30.8

00

1/2 c/c

SG

505